
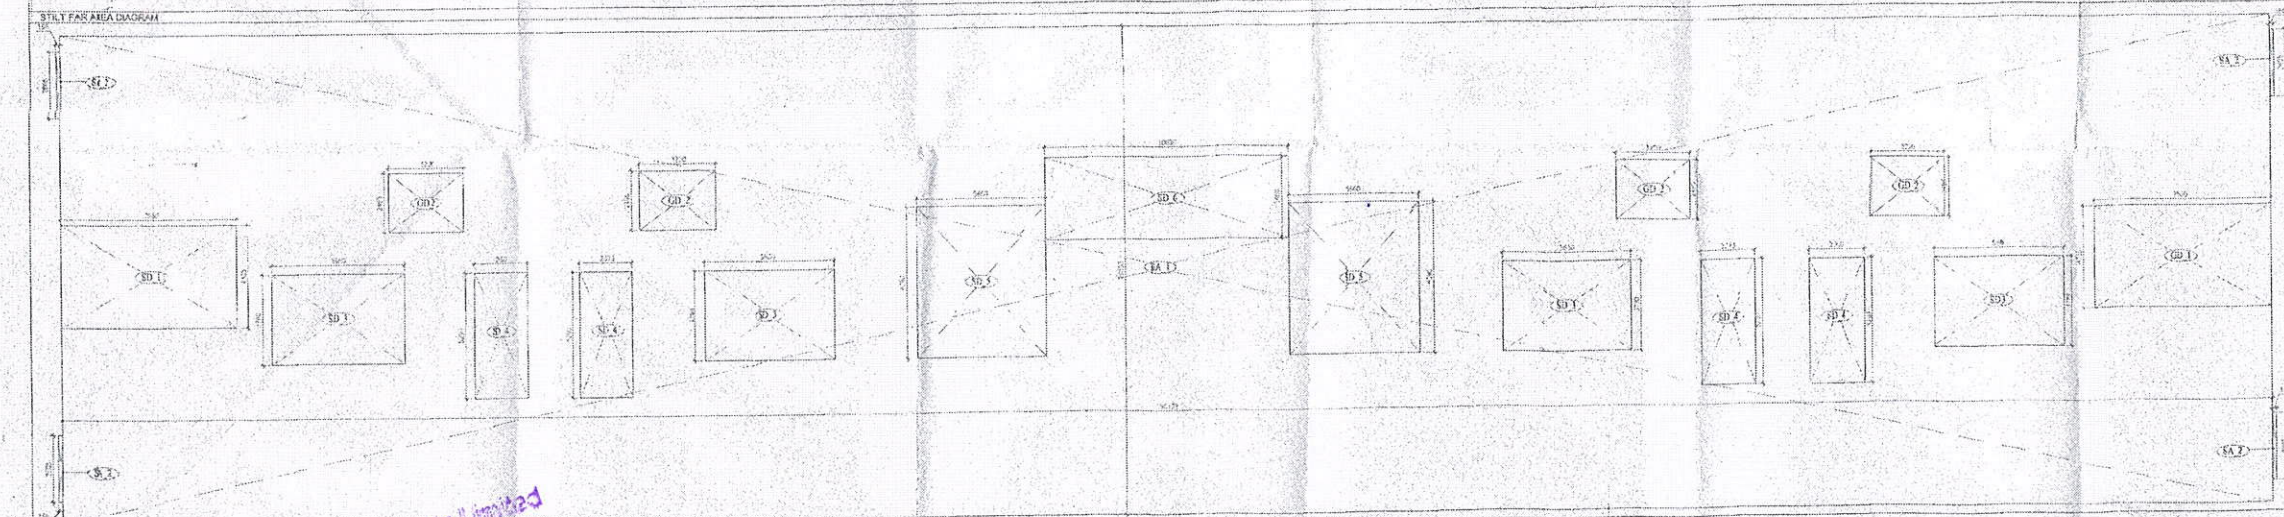
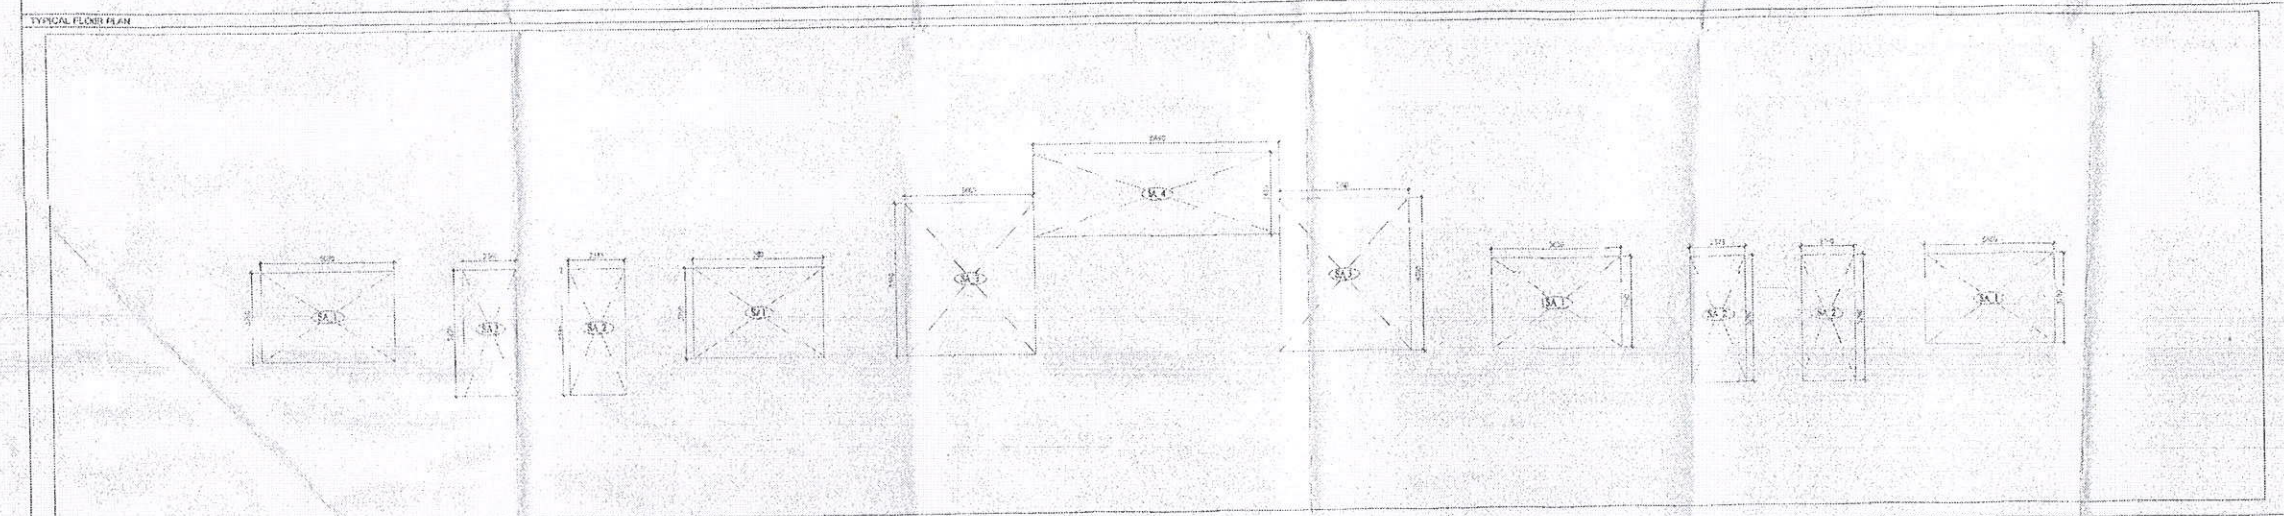


428

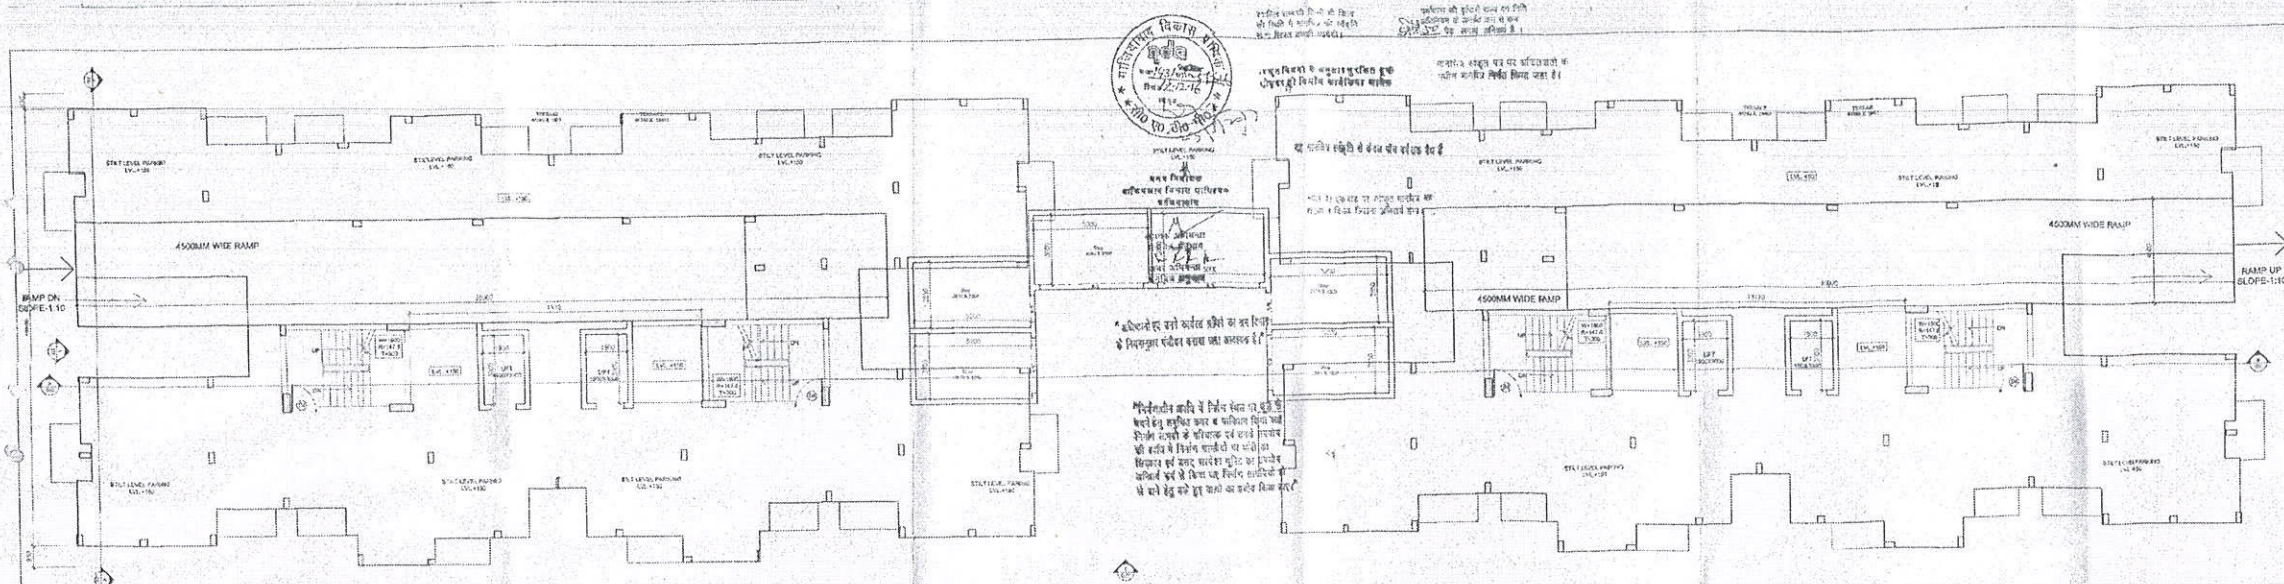

Area statement for STILT FLOOR (F.A.R.)

S.No.	Description	Type	Number	Length	Breadth	Calculation	Answer	Unit
1	S.A. 1	Rectangle	4	5680	3790	Length X breadth	86,109	
2	S.A. 2	Rectangle	4	2380	5290	Length X breadth	49,938	
3	S.A. 3	Rectangle	2	5660	6530	Length X breadth	72,335	
4	S.A. 4	Rectangle	1	16690	3400	Length X breadth	36,967	
Total Stilt Floor F.A.R. Area =							245,369	SQM.

Area statement for STILT FLOOR (NON F.A.R.)

S.No.	Description	Type	Number	Length	Breadth	Calculation	Answer	Unit
1	S.D. 1	Rectangle	2	7530	4335	Length X breadth	65,285	
2	S.D. 2	Rectangle	4	3220	2495	Length X breadth	32,136	
3	S.D. 3	Rectangle	4	6660	3790	Length X breadth	86,109	
4	S.D. 4	Rectangle	2	5660	6530	Length X breadth	72,335	
5	S.D. 5	Rectangle	2	5660	6530	Length X breadth	72,335	
6	S.D. 6	Rectangle	1	10690	3400	Length X breadth	36,967	
Total Addition area =							342,969	SQM.
Total Stilt Floor Non F.A.R. Area (Addition-Deduction) =							1635,866	SQM.

DOOR WINDOW SCHEDULE

END	ITEM	QTY	UNIT	AMT.
01	DOOR	1	NO.	2400
02	WINDOW	1	NO.	2400
03	DOOR	1	NO.	2400
04	WINDOW	1	NO.	2400
DOOR WINDOW SCHEDULE

END	ITEM	QTY	UNIT	AMT.
01	DOOR	1	NO.	2400
02	WINDOW	1	NO.	2400
03	DOOR	1	NO.	2400
04	WINDOW	1	NO.	2400
PROJECT TITLE
(SAGA CRESENT PARC, GHAZIABAD)
ADDITIONAL BLOCK AT INTEGRATED TOWNSHIP
AT VILLAGE SHAHPUR BAMHETA
(PROPOSED GROUP HOUSING AT PLOT NO. - G.H. - 2)

Client
Regd. Address
SAAMAG CONSTRUCTION LTD.
B-67, Santa Vihar, New Delhi 110076
Correspondence Address
SAAMAG CONSTRUCTION LTD.
72 B, Sec. 57, Noida (UP)

ARCHITECT
RAJIV KHANNA & ASSOCIATES (P.) LTD.
727 Sec-15 (B), Gurgaon
TEL / FAX : 0124-4035727
E-mail: rajivkhanna@hotmail.com

CONSULTANTS
STRUCTURES
CIVTECH CONSULTANTS PVT LTD
A-45, SECTOR-4, NOIDA - 201301
PHONE NO: 0120-2544084
E-mail: projects@civtech.in

Electrical/Mechanical
MAXMEP CONSULTANTS
A-44, LGF, Dayanand Colony, Lodhi Nagar,
New Delhi-110024
Ph: 91-11-46783334, 2648334
M: 91-9818750175
email: pcw@maxmep.com

Painting & VV&E
PARADISE CONSULTANTS
C-75C, Sheheen Bagh
Near Kalindi Kunj
New Delhi - 110025
TEL: 24328477
Email: paradiseconsultants@gmail.com

GENERAL NOTES
1. ALL DIMENSIONS ARE IN MM


ARCHITECT SIGNATURE
RAJIV KHANNA & ASSOCIATES (P.) LTD.
727 Sec-15 (B), Gurgaon
TEL / FAX : 0124-4035727
E-mail: rajivkhanna@hotmail.com

OWNER SIGNATURE
Regd. Address
SAAMAG CONSTRUCTION LTD.
B-67 Santa Vihar
New Delhi 110076
Correspondence Address
SAAMAG CONSTRUCTION LTD.
72 B, Sec. 57, Noida (UP)

DRAWING TITLE
TOWER D
STILT FLOOR PLAN AREA
DIAGRAM & STATEMENT

SCALE 1:100 **DRAWING NO.** 4/0

429

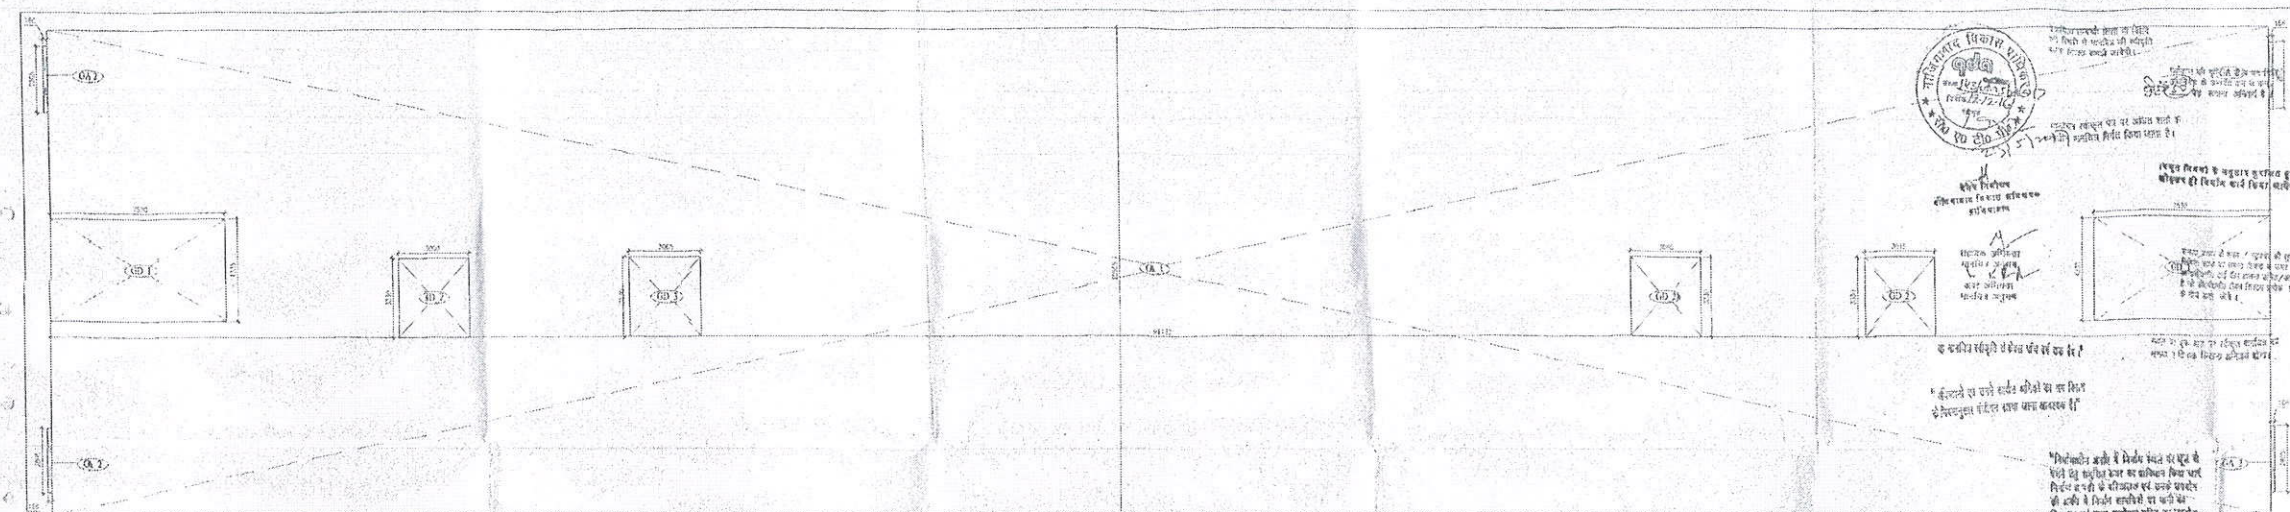

PROJECT TITLE
(SAGA CRESENT PARC, GHAZIABAD)
ADDITIONAL BLOCK AT INTEGRATED TOWNSHIP
AT VILLAGE SHARIPUR BAHUETA
(PROPOSED GROUP HOUSING AT PLOT NO. G.H.-2)


Client
Regd. Address
SAAMAG CONSTRUCTION LTD.
B-67, Sarita Vihar, New Delhi 110076
Correspondence Address
SAAMAG CONSTRUCTION LTD.
72 B, Sec. 57, Noida (UP)

ARCHITECT
RAJIV KHANNA & ASSOCIATES (P.) LTD.
727 Sec-15 (II), Gurgaon
TELE / FAX : 0124-4035727
e-mail: saheenkhanna@hotmail.com

CONSULTANTS
Structures
CIVTECH CONSULTANTS PVT LTD
A-45, SECTOR-4, NOIDA - 201301
PHONE NO: 0120-2544082
E-mail - projects@civtech.in
Electrical/Mechanical
MAXMEP CONSULTANTS
A-44, LCF, Dayanand Colony, Lajpat Nagar,
New Delhi-110024
Ph: 01-11-46783334, 2648334
M: 91-9818250175
email: pavan@maxmep.com
Plumbing & HVAC
PARADISE CONSULTANTS
G-76C, Shaheen Bagh
Near Kallindi Punj
New Delhi - 110025
TEL: 24528427
Email: -paradiseconsultants@gmail.com

DOOR WINDOW SCHEDULE				
S.NO.	HEV	SIZE	FILL LEVEL	LEVEL
01	D	1320X2100	-	2100
02	D	1050X2100	-	2100
03	D	900X2100	-	2100
04	D	900X2400	-	2400
05	D	750X2100	-	2100
06	D	7100X2400	-	2400
07	W	1250X1500	900	2400
08	W	1250X1500	900	2100
09	W	1015X1500	900	2400
10	W	1085X1500	900	2400
11	W	1085X1500	900	2400
12	W	1250X1500	900	2400
13	W	1075X1500	900	2400
14	W	1120X1500	900	2400
15	W	800X1500	900	2400
16	W	1075X1500	900	2400
17	W	600X1500	1200	2400

Area statement for Ground Coverage Area									
Sno.	Description	Type	Number	Dimension		Calculation	Answer	Unit	
				Length	Breadth				
Addition									
1	S. A. 1	Rectangle	1	16.132	20.555	Length X breadth	1975.993		
2	S. A. 2	Rectangle	4	0.166	1.805	Length X breadth	1.663		
Total Addition area=							1977.656	SQM.	
Deductions									
1	S. O. 1	Rectangle	2	7.530	1.335	Length X breadth	65.285		
2	S. O. 2	Rectangle	2	3.000	1.330	Length X breadth	19.995		
3	S. O. 3	Rectangle	2	3.065	1.330	Length X breadth	20.413		
Total deduction area=							105.678	SQM.	
Total Ground coverage area=							1872.118	SQM.	

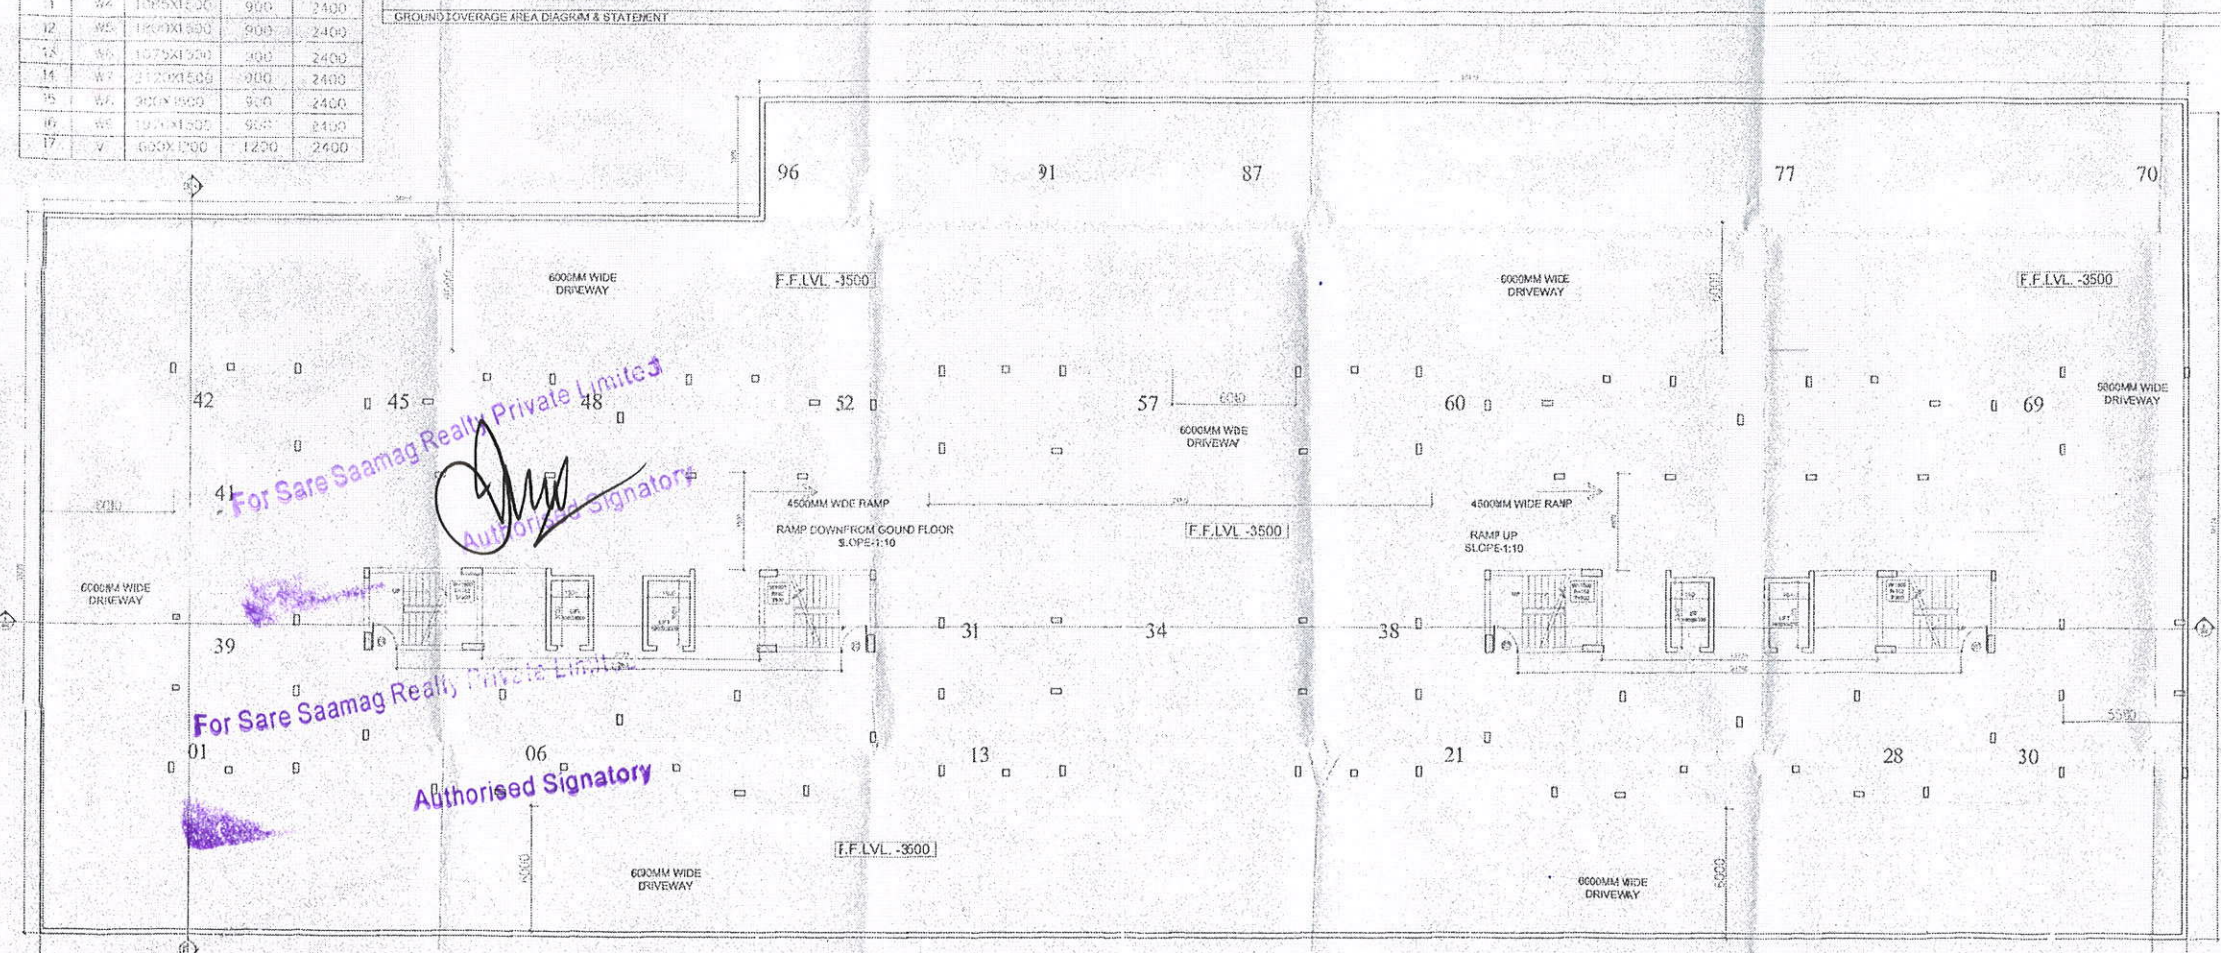

GENERAL NOTES
1. ALL DIMENSIONS ARE IN MM

ARCHITECT SIGNATURE
RAJIV KHANNA & ASSOCIATES (P.) LTD.
727 Sec-15 (II), Gurgaon
TELE / FAX : 0124-4035727
e-mail: saheenkhanna@hotmail.com

OWNER SIGNATURE
Regd Address
SAAMAG CONSTRUCTION LTD.
B-67, Sarita Vihar
New Delhi 110076
Correspondence Address
SAAMAG CONSTRUCTION LTD.
72 B, Sec. 57, Noida (UP)

DRAWING TITLE
TOWER D
BASEMENT PLAN & MUMTY
AREA DIAGRAM & STATEMENT

SCALE: 1:100
DRAWING NO: 3/9