


KEY PLAN

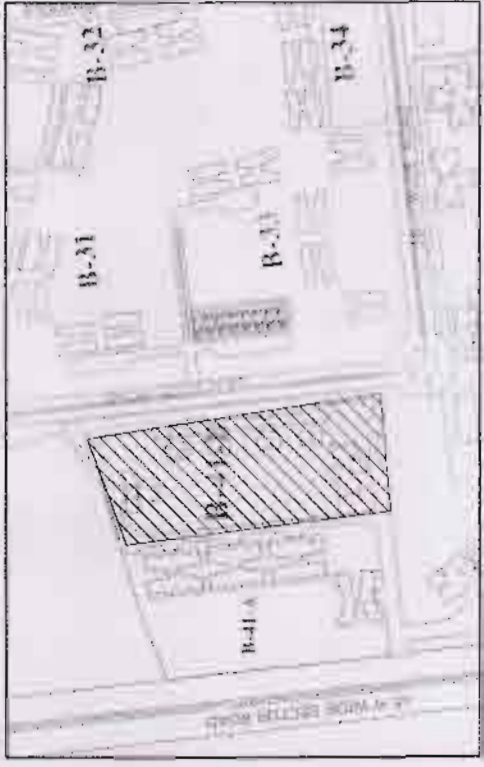

SITE



Electrical Load :311.25KW/Tower
Water Requirement :48600LPD/Tower

OWNERS:

JAYPEE INFRA TECH LTD.
SECTOR - 128, NOIDA, (U.P.)

Architects & Town Planners:

ARCOP ASSOCIATES PVT. LTD.
E-106, G.K. Enclave-1
N. Delhi-110 048
Ph-011-26242050, 26242035

Architect's Signature:

Owners Signature:

For Jaypee Infotech Limited
Authorized Signatory

Job Title:
KOSMOS B-41B
JAYPEE GREENS, SEC-128, NOIDA (U.P.)

Drawing Title:

FLOOR PLAN, TOWER TYPE-B

Job No.:
Date:
SEP 2011

Scale: 1/100 (1:100)

Death by:


NOIDA AUTHORITY

Associate Architect

Architect

Chief Architect

GROUND FLOOR PLAN

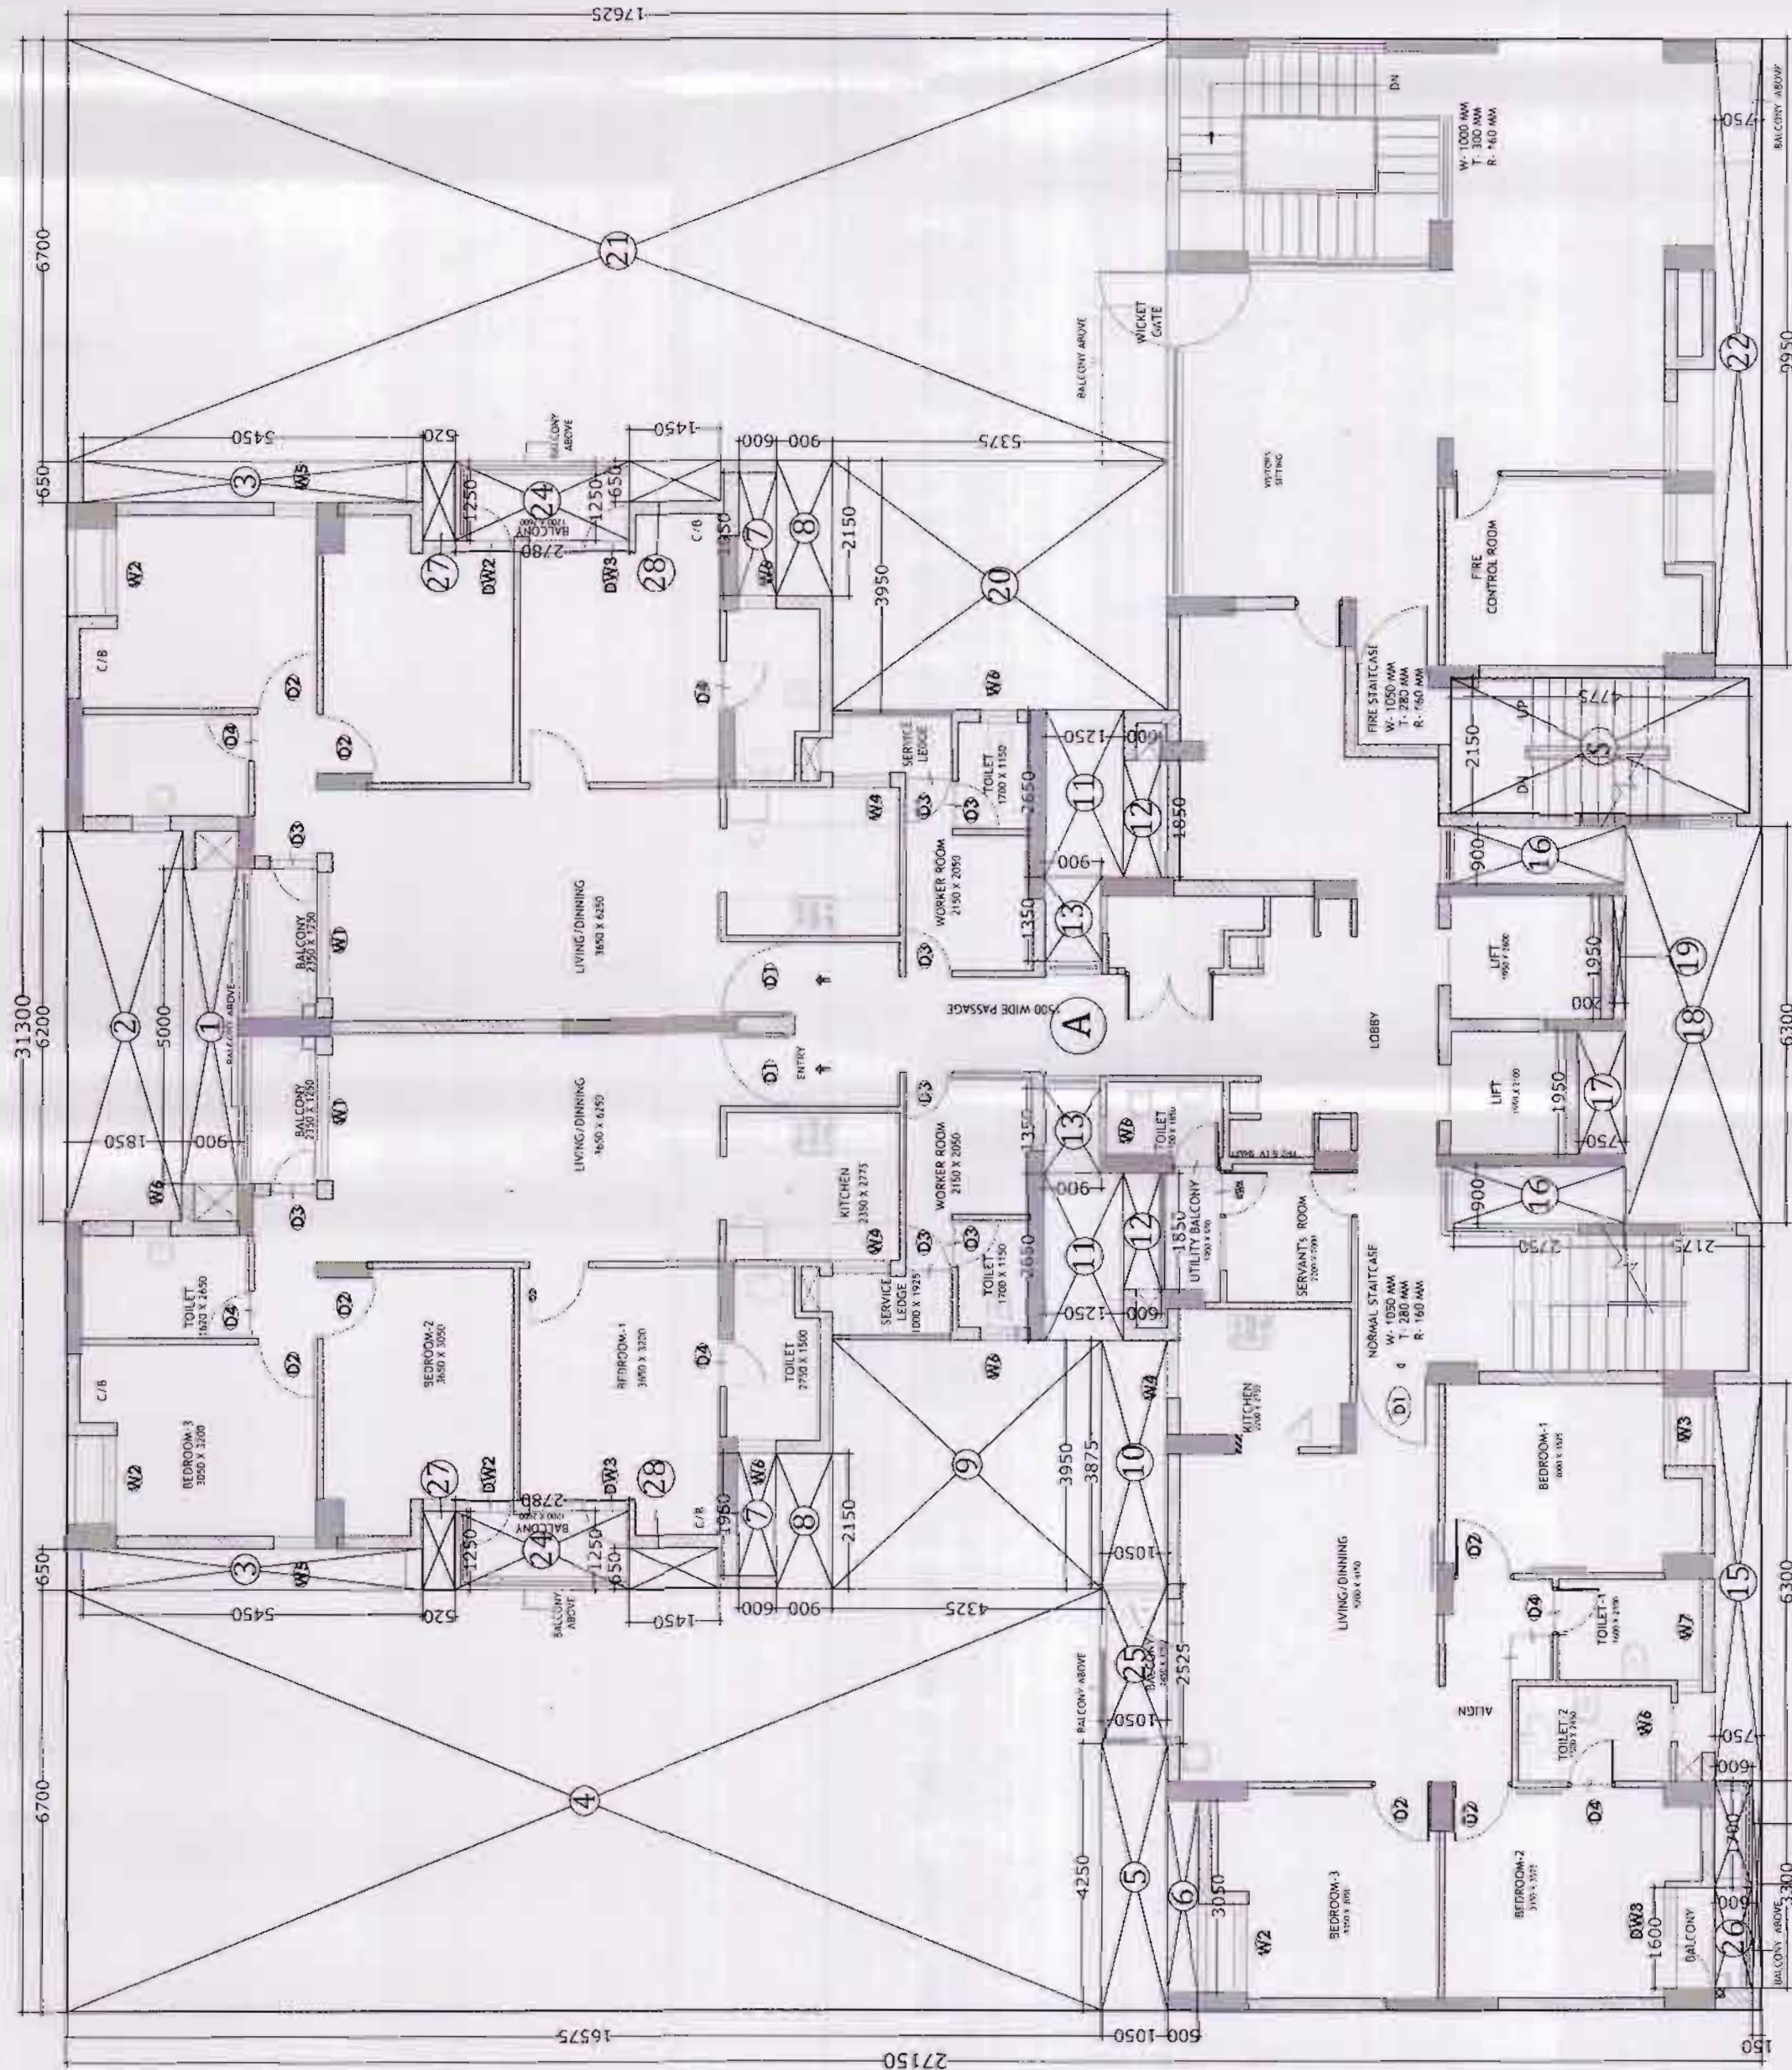


AREA STATEMENT GROUND FLOOR TOWER TYPE-B, KOSMOS B-41B									
Sl. No.	Room No.	Area (sq. m)	Length (m)	Breadth (m)	Perimeter (m)	Volume (cu. m)	Area (sq. m)	Length (m)	Breadth (m)
1	1	11.47	11.47	11.47	45.88	11.47	11.47	11.47	11.47
2	2	11.47	11.47	11.47	45.88	11.47	11.47	11.47	11.47
3	3	11.47	11.47	11.47	45.88	11.47	11.47	11.47	11.47
113	113	11.47	11.47	11.47	45.88	11.47	11.47	11.47	11.47


AREA STATEMENT (C) KOSMOS B-4/B									
TOWER (A-C) KOSMOS B-4/B									
S. No.	Item	Unit	Length	Area	Volume	Weight	Area	Volume	Weight
A	B	C	D	E	F	G	H	I	J
1	1	1	1	1	1	1	1	1	1
2	2	2	2	2	2	2	2	2	2
3	3	3	3	3	3	3	3	3	3
158	158	158	158	158	158	158	158	158	158
159	159								

[illegible]


Associate Architect	Architect
---------------------	-----------

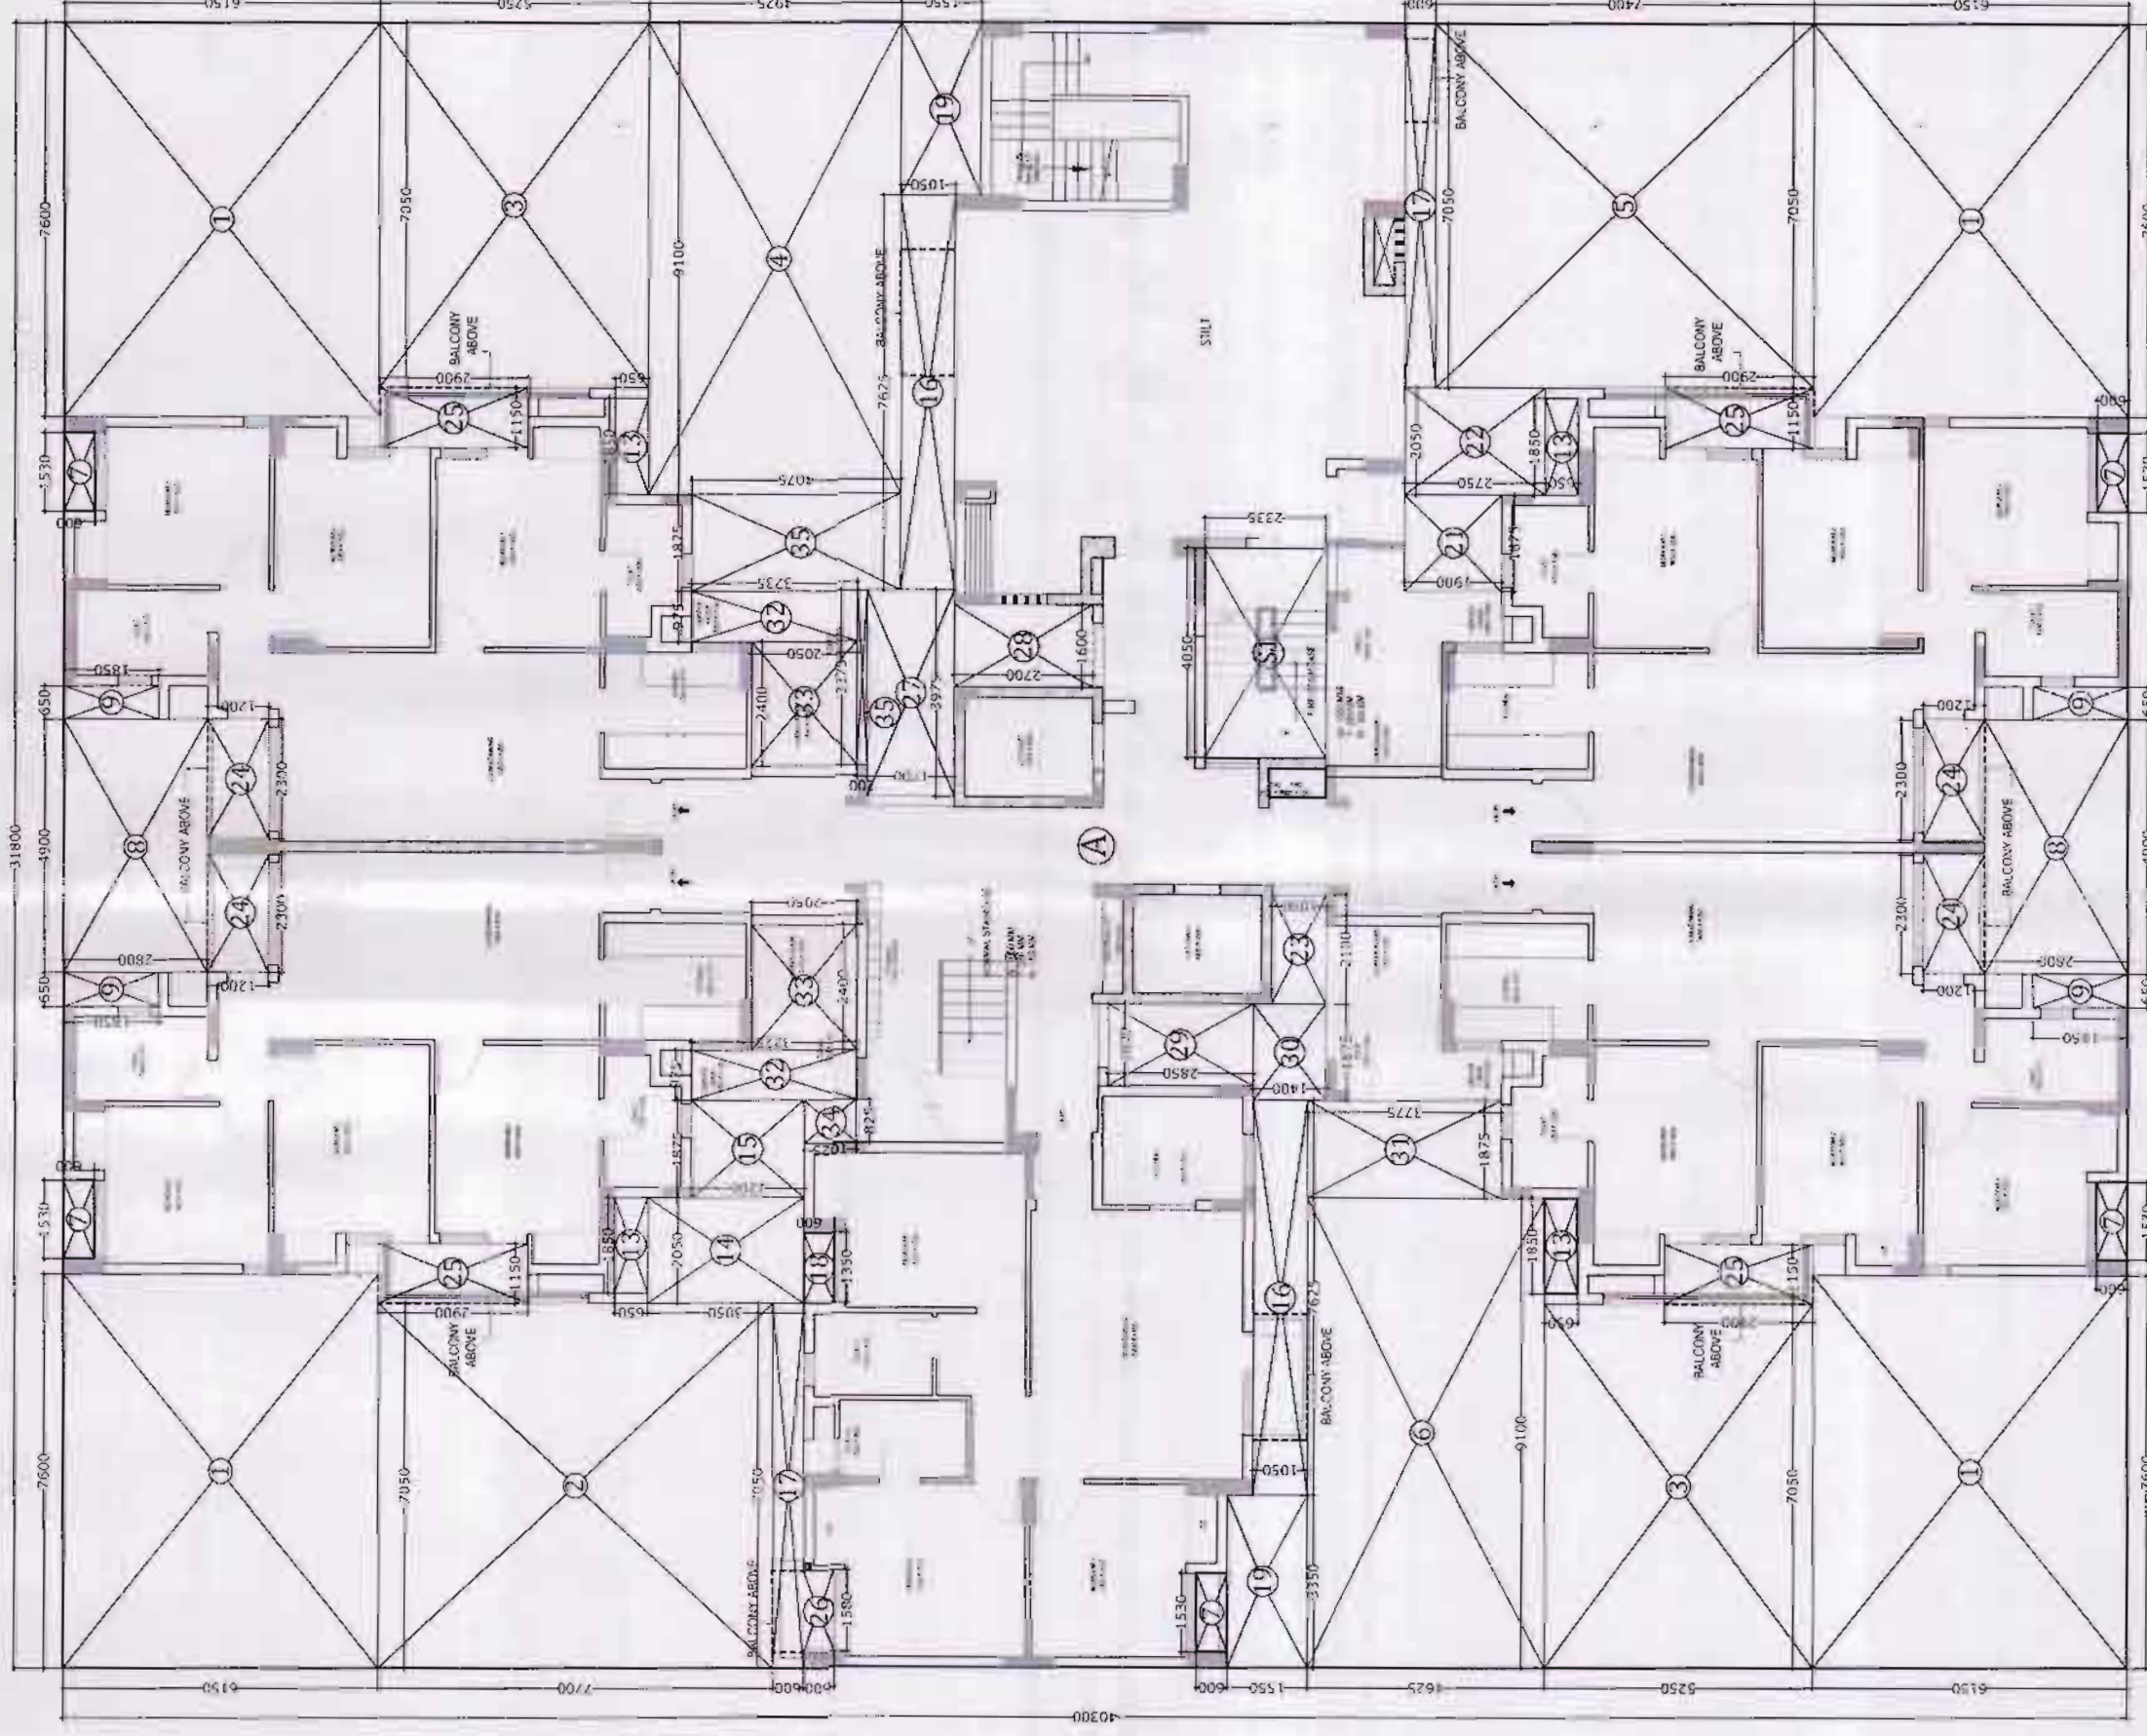


GROUND FLOOR PLAN

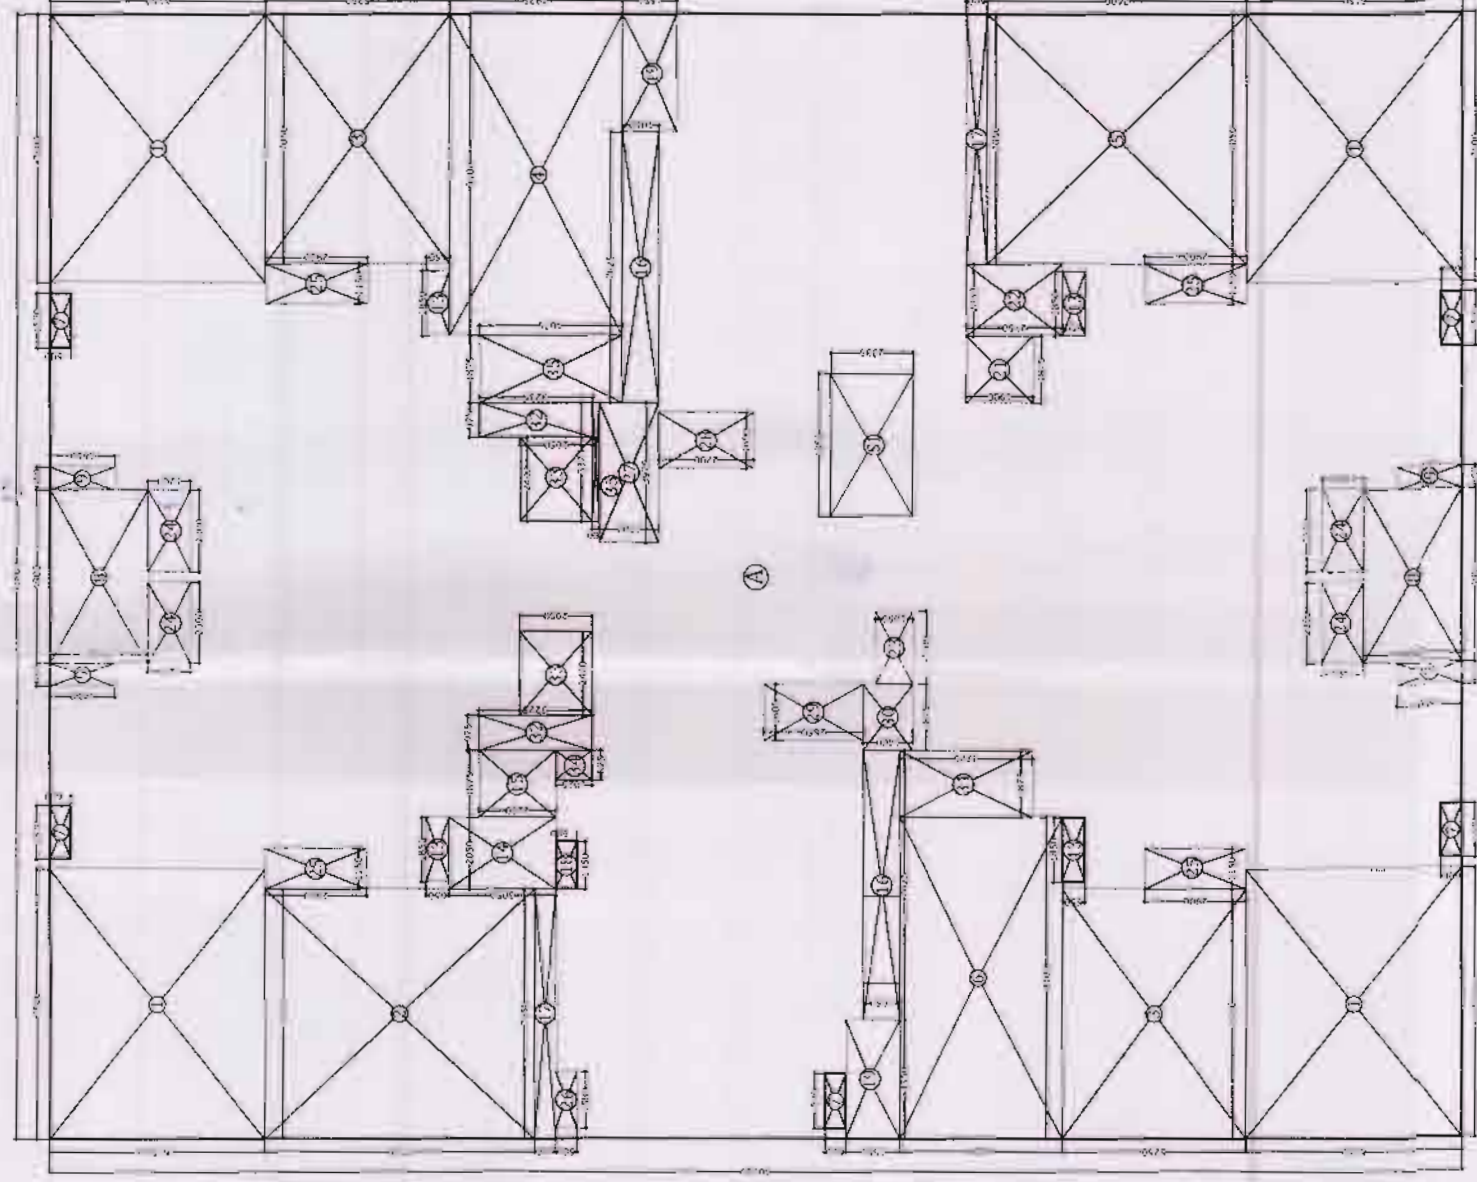

GROUND FLOOR ENVELOPE PLAN

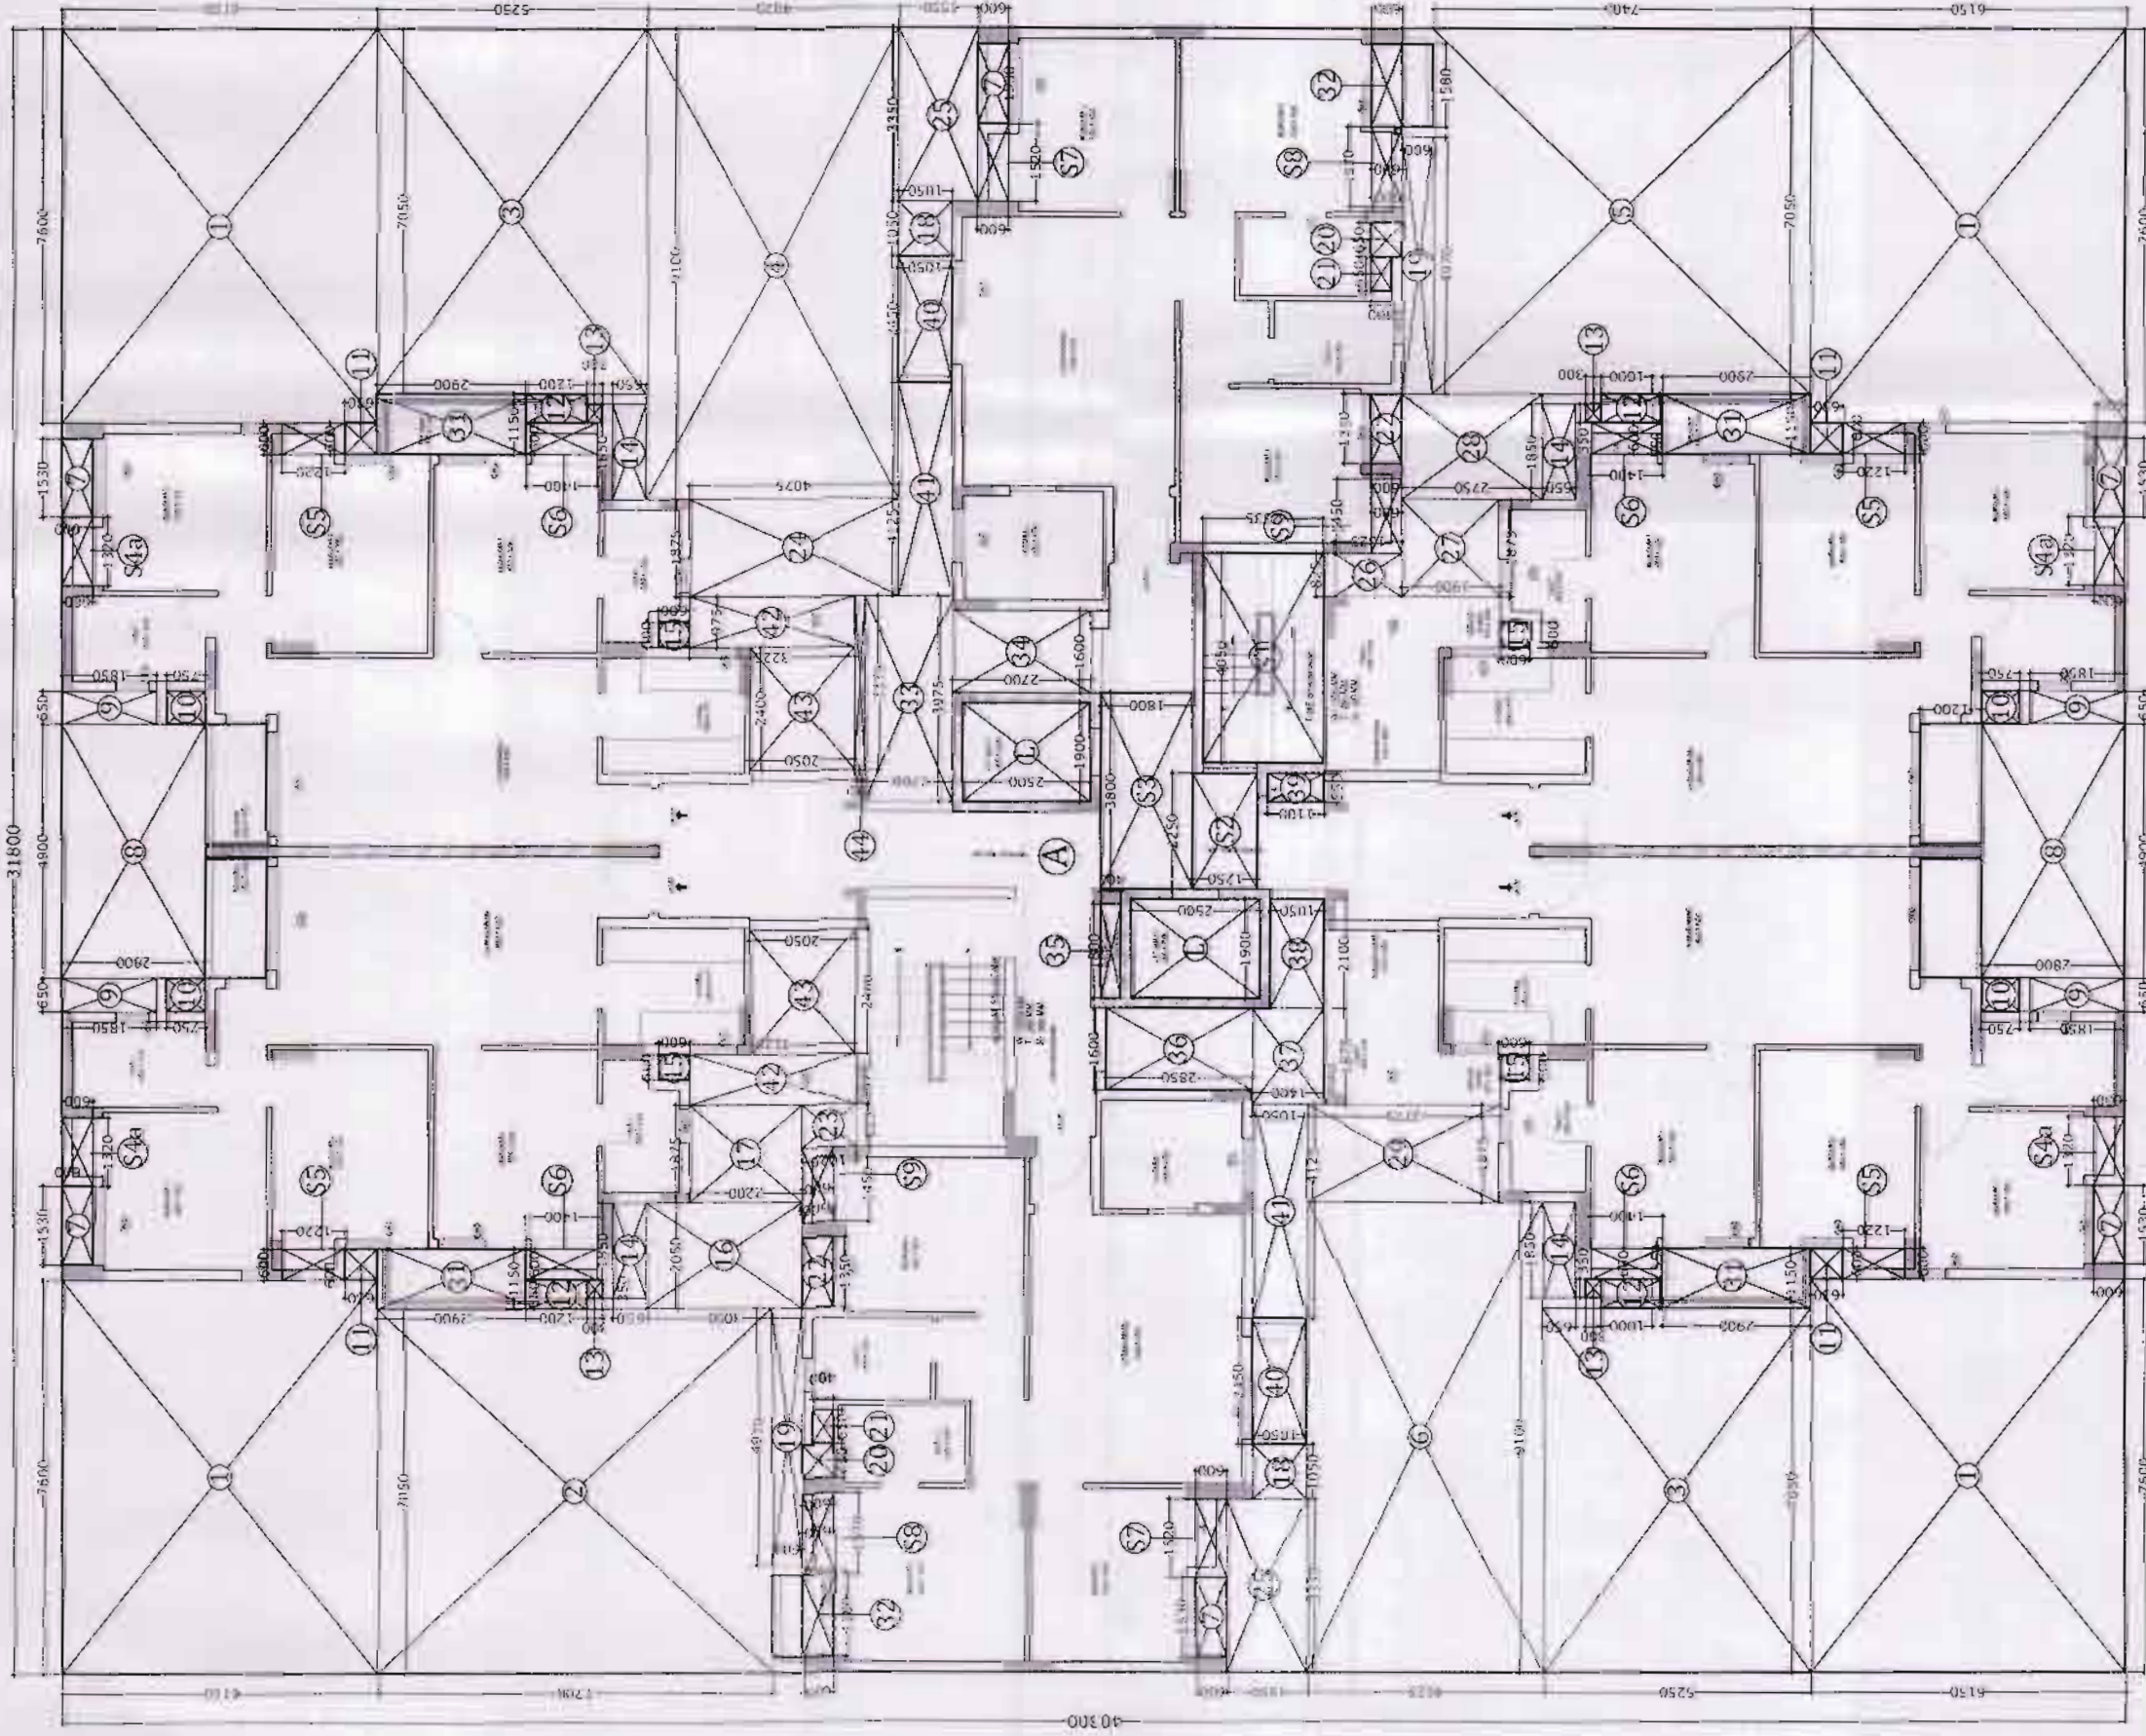

TYPICAL FLOOR PLAN

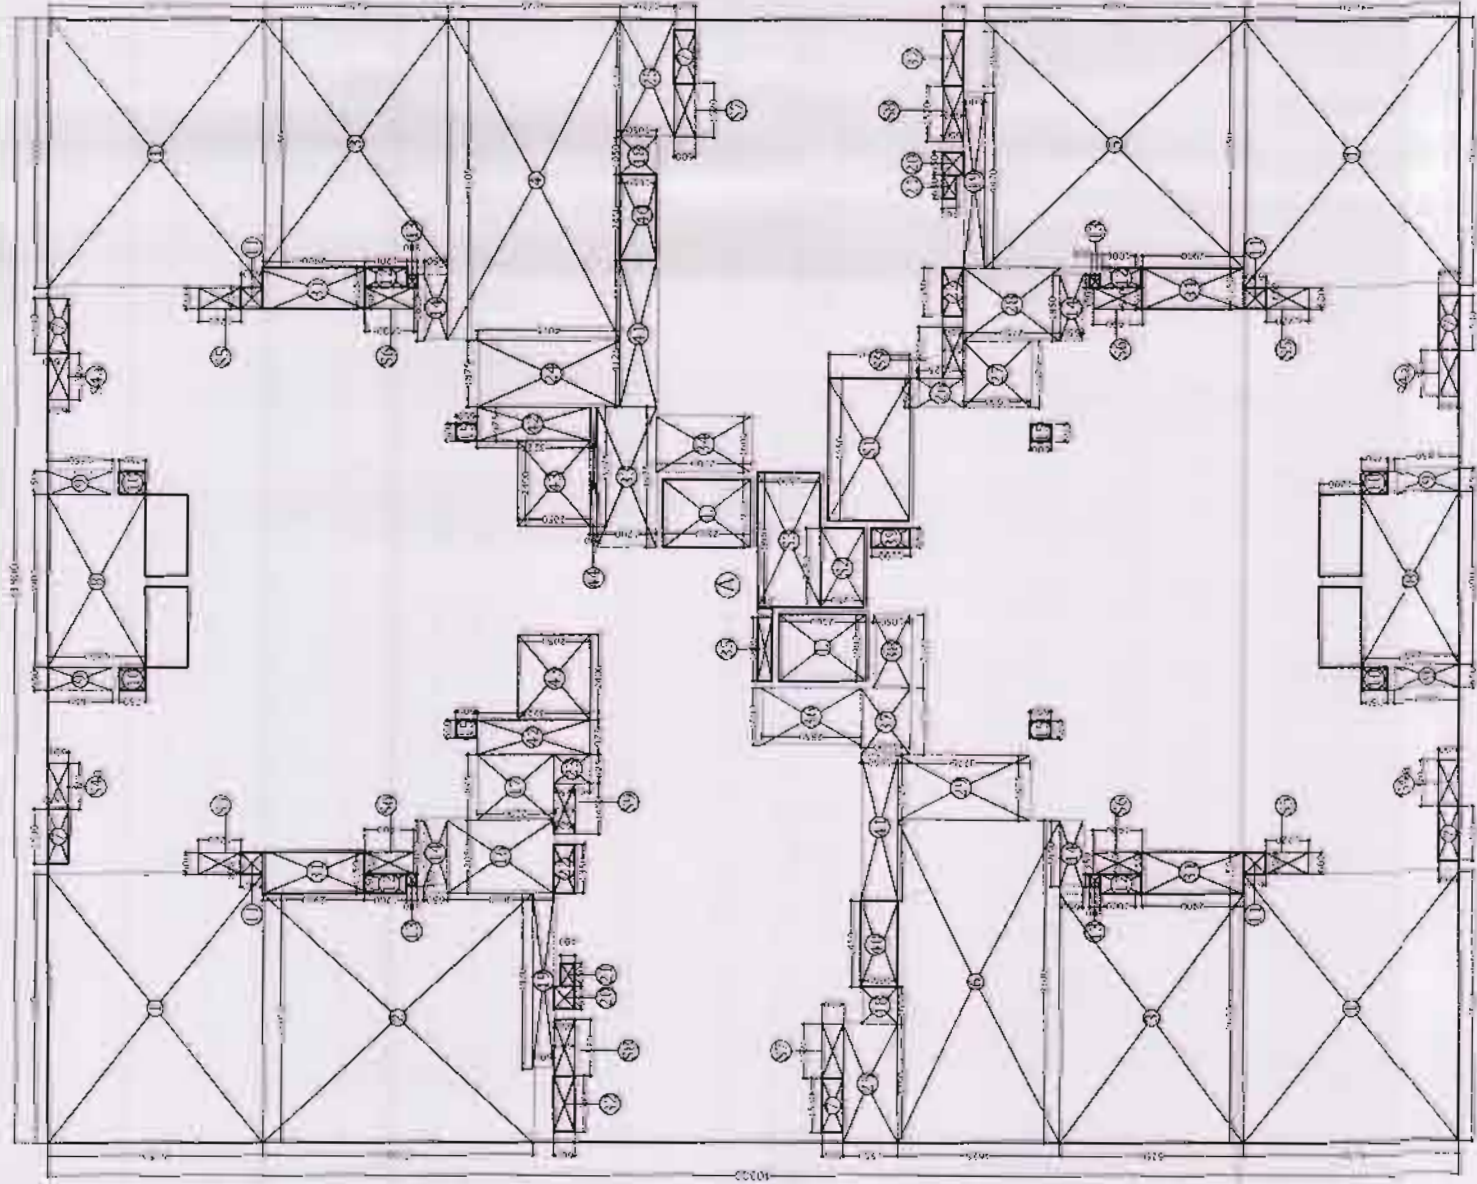

TYPICAL FLOOR ENVELOPE PLAN

KEY PLAN



SITE



Electrical Load KW
Water Requirement LPD

Owners:

JAYPEE INFRA TECH LTD.
SECTOR - 128, NOIDA, (U.P.)

Architects & Town Planners:

ARCOP ASSOCIATES PVT. LTD.
E-106, G.K. Enclave-1
N. Delhi-110 048
Ph.-011-26242050, 26242035

Architect's Signature:

For Jaypee Infra Tech Limited
Authorized Signatory

Owners Signature:

For Jaypee Infra Tech Limited
Authorized Signatory

Job Title:
KOSMOS B-41B
JAYPEE GREENS,
SEC-128, Noida (U P)

Drawing Title:
KOSMOS, B-41B
FLOOR PLAN, TOWER TYPE-D

Job No.:
Date:
SEP 2011
Drawing No.:
B-41B-SB-KM/007

Scale: 1:100 (1:150)
Checked by:


Revision No.:

NOIDA AUTHORITY.


Associate Architect

Architect


Chief Architect

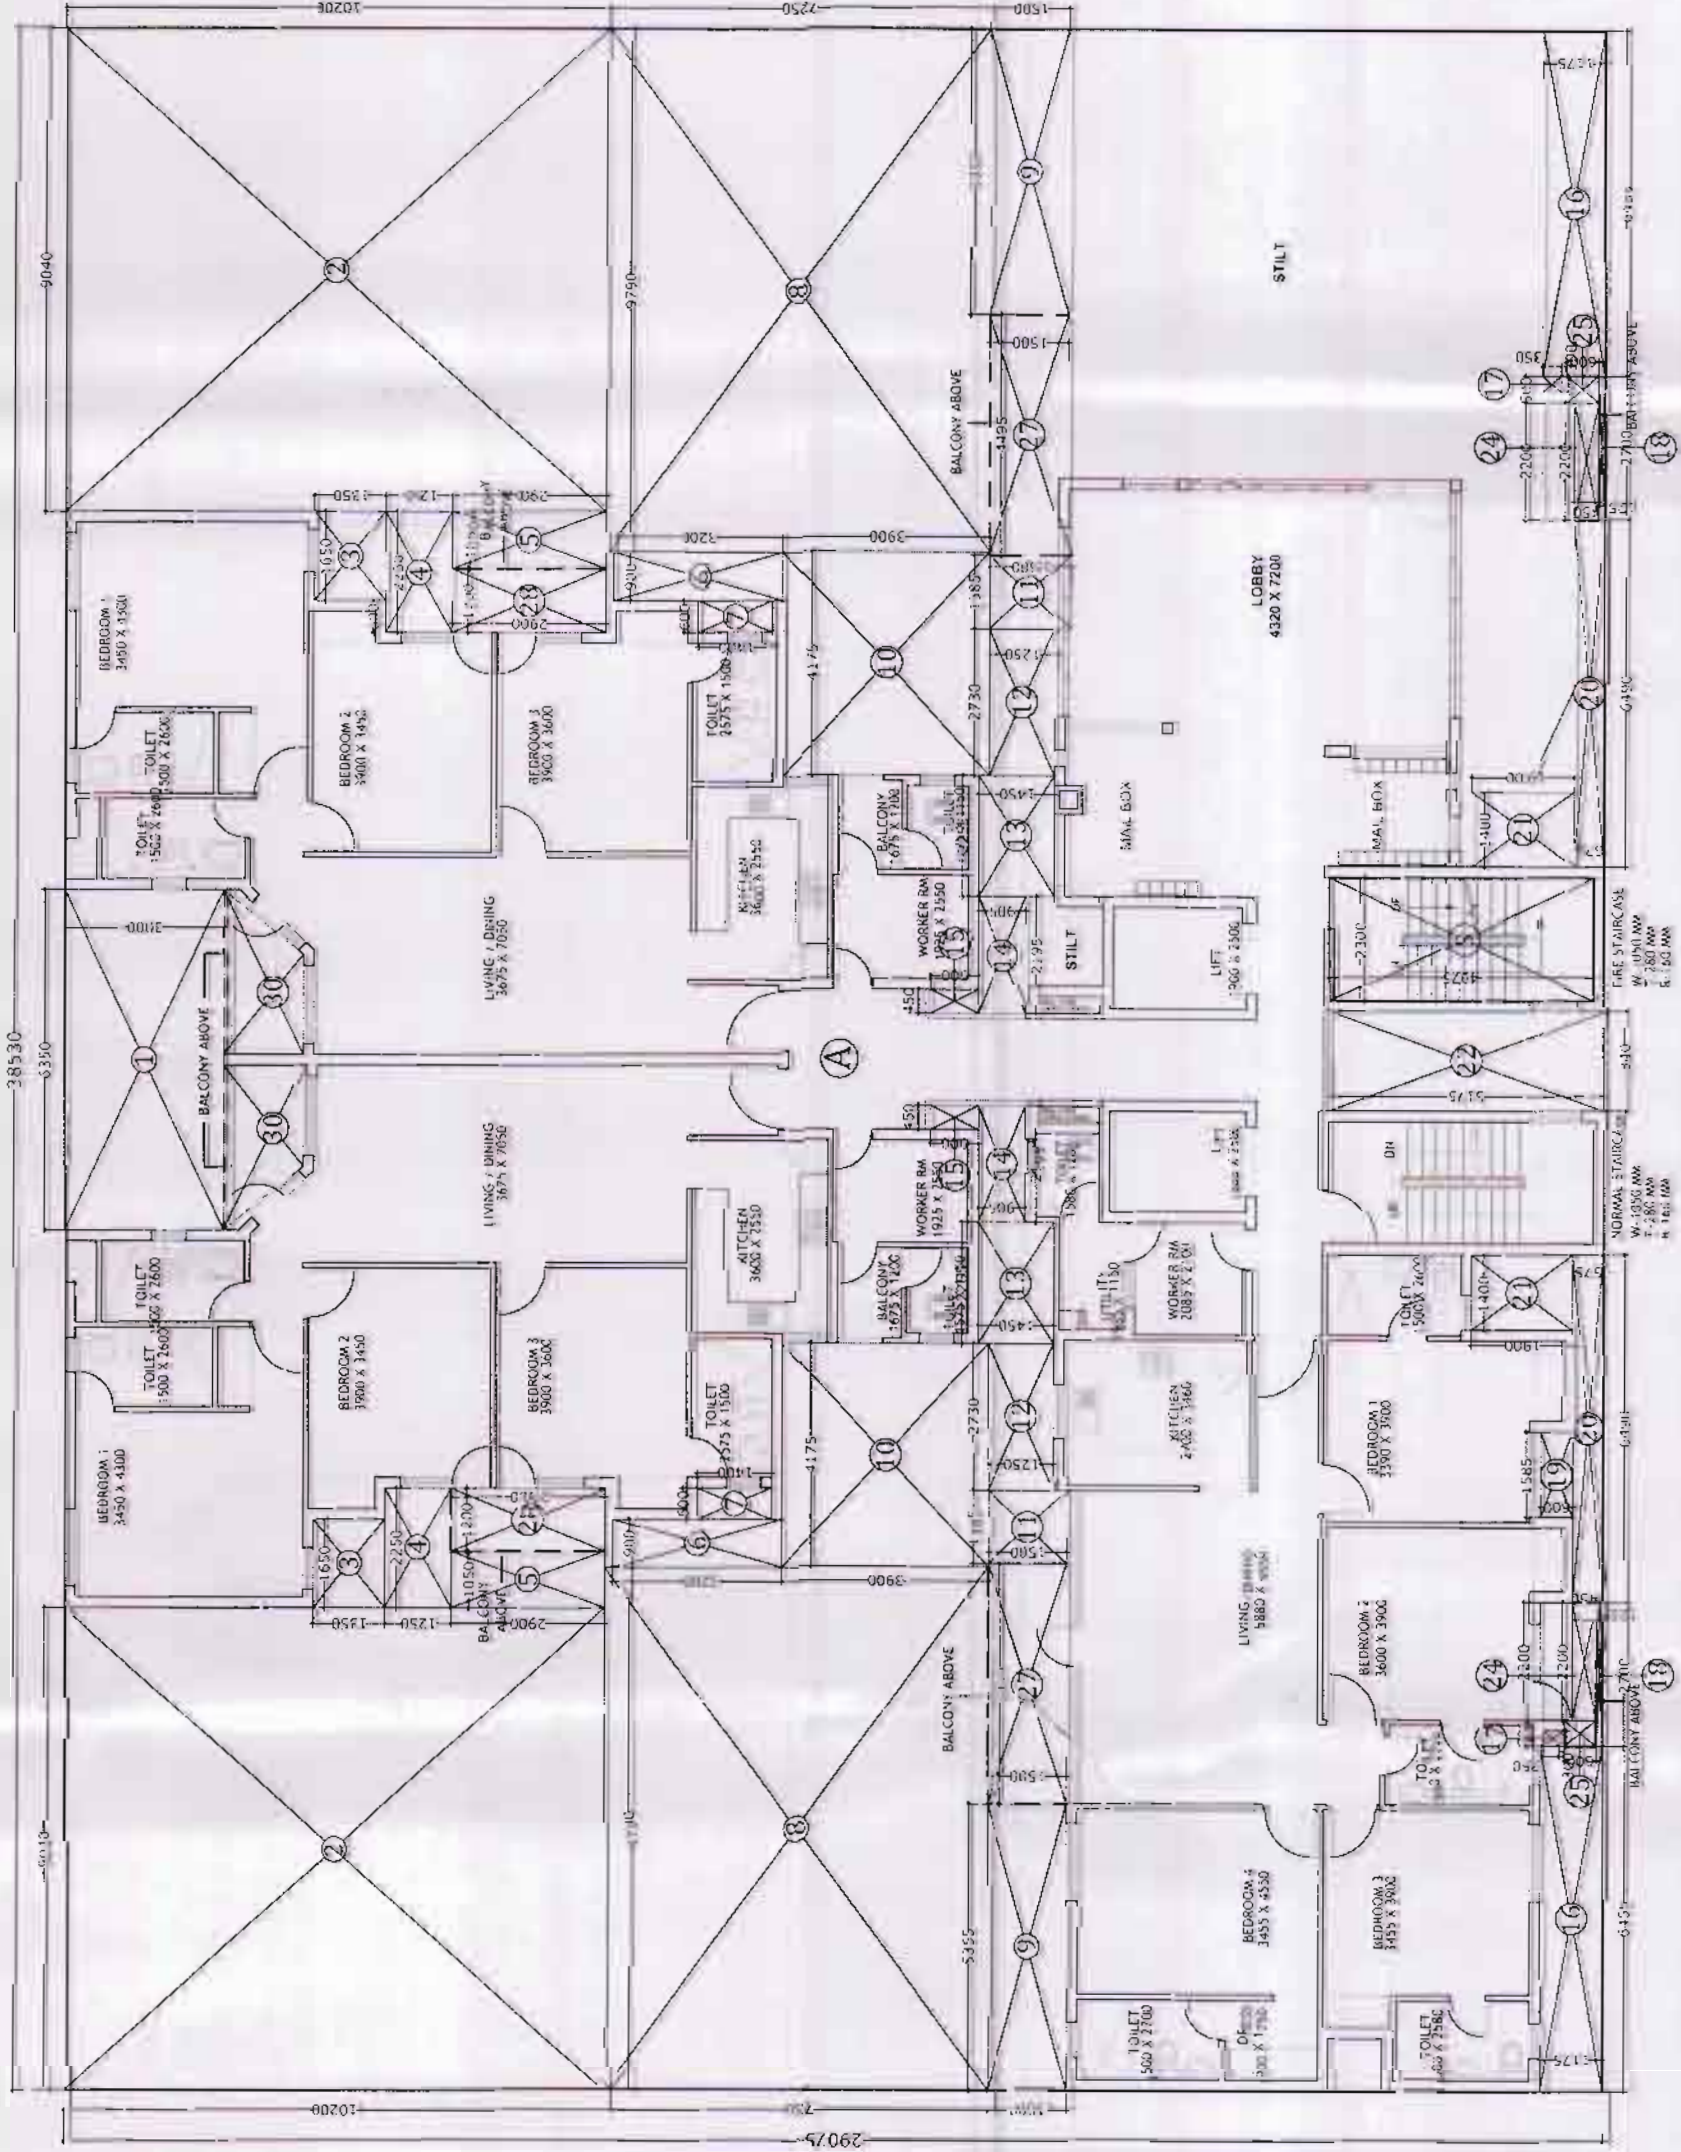


GROUND FLOOR PLAN

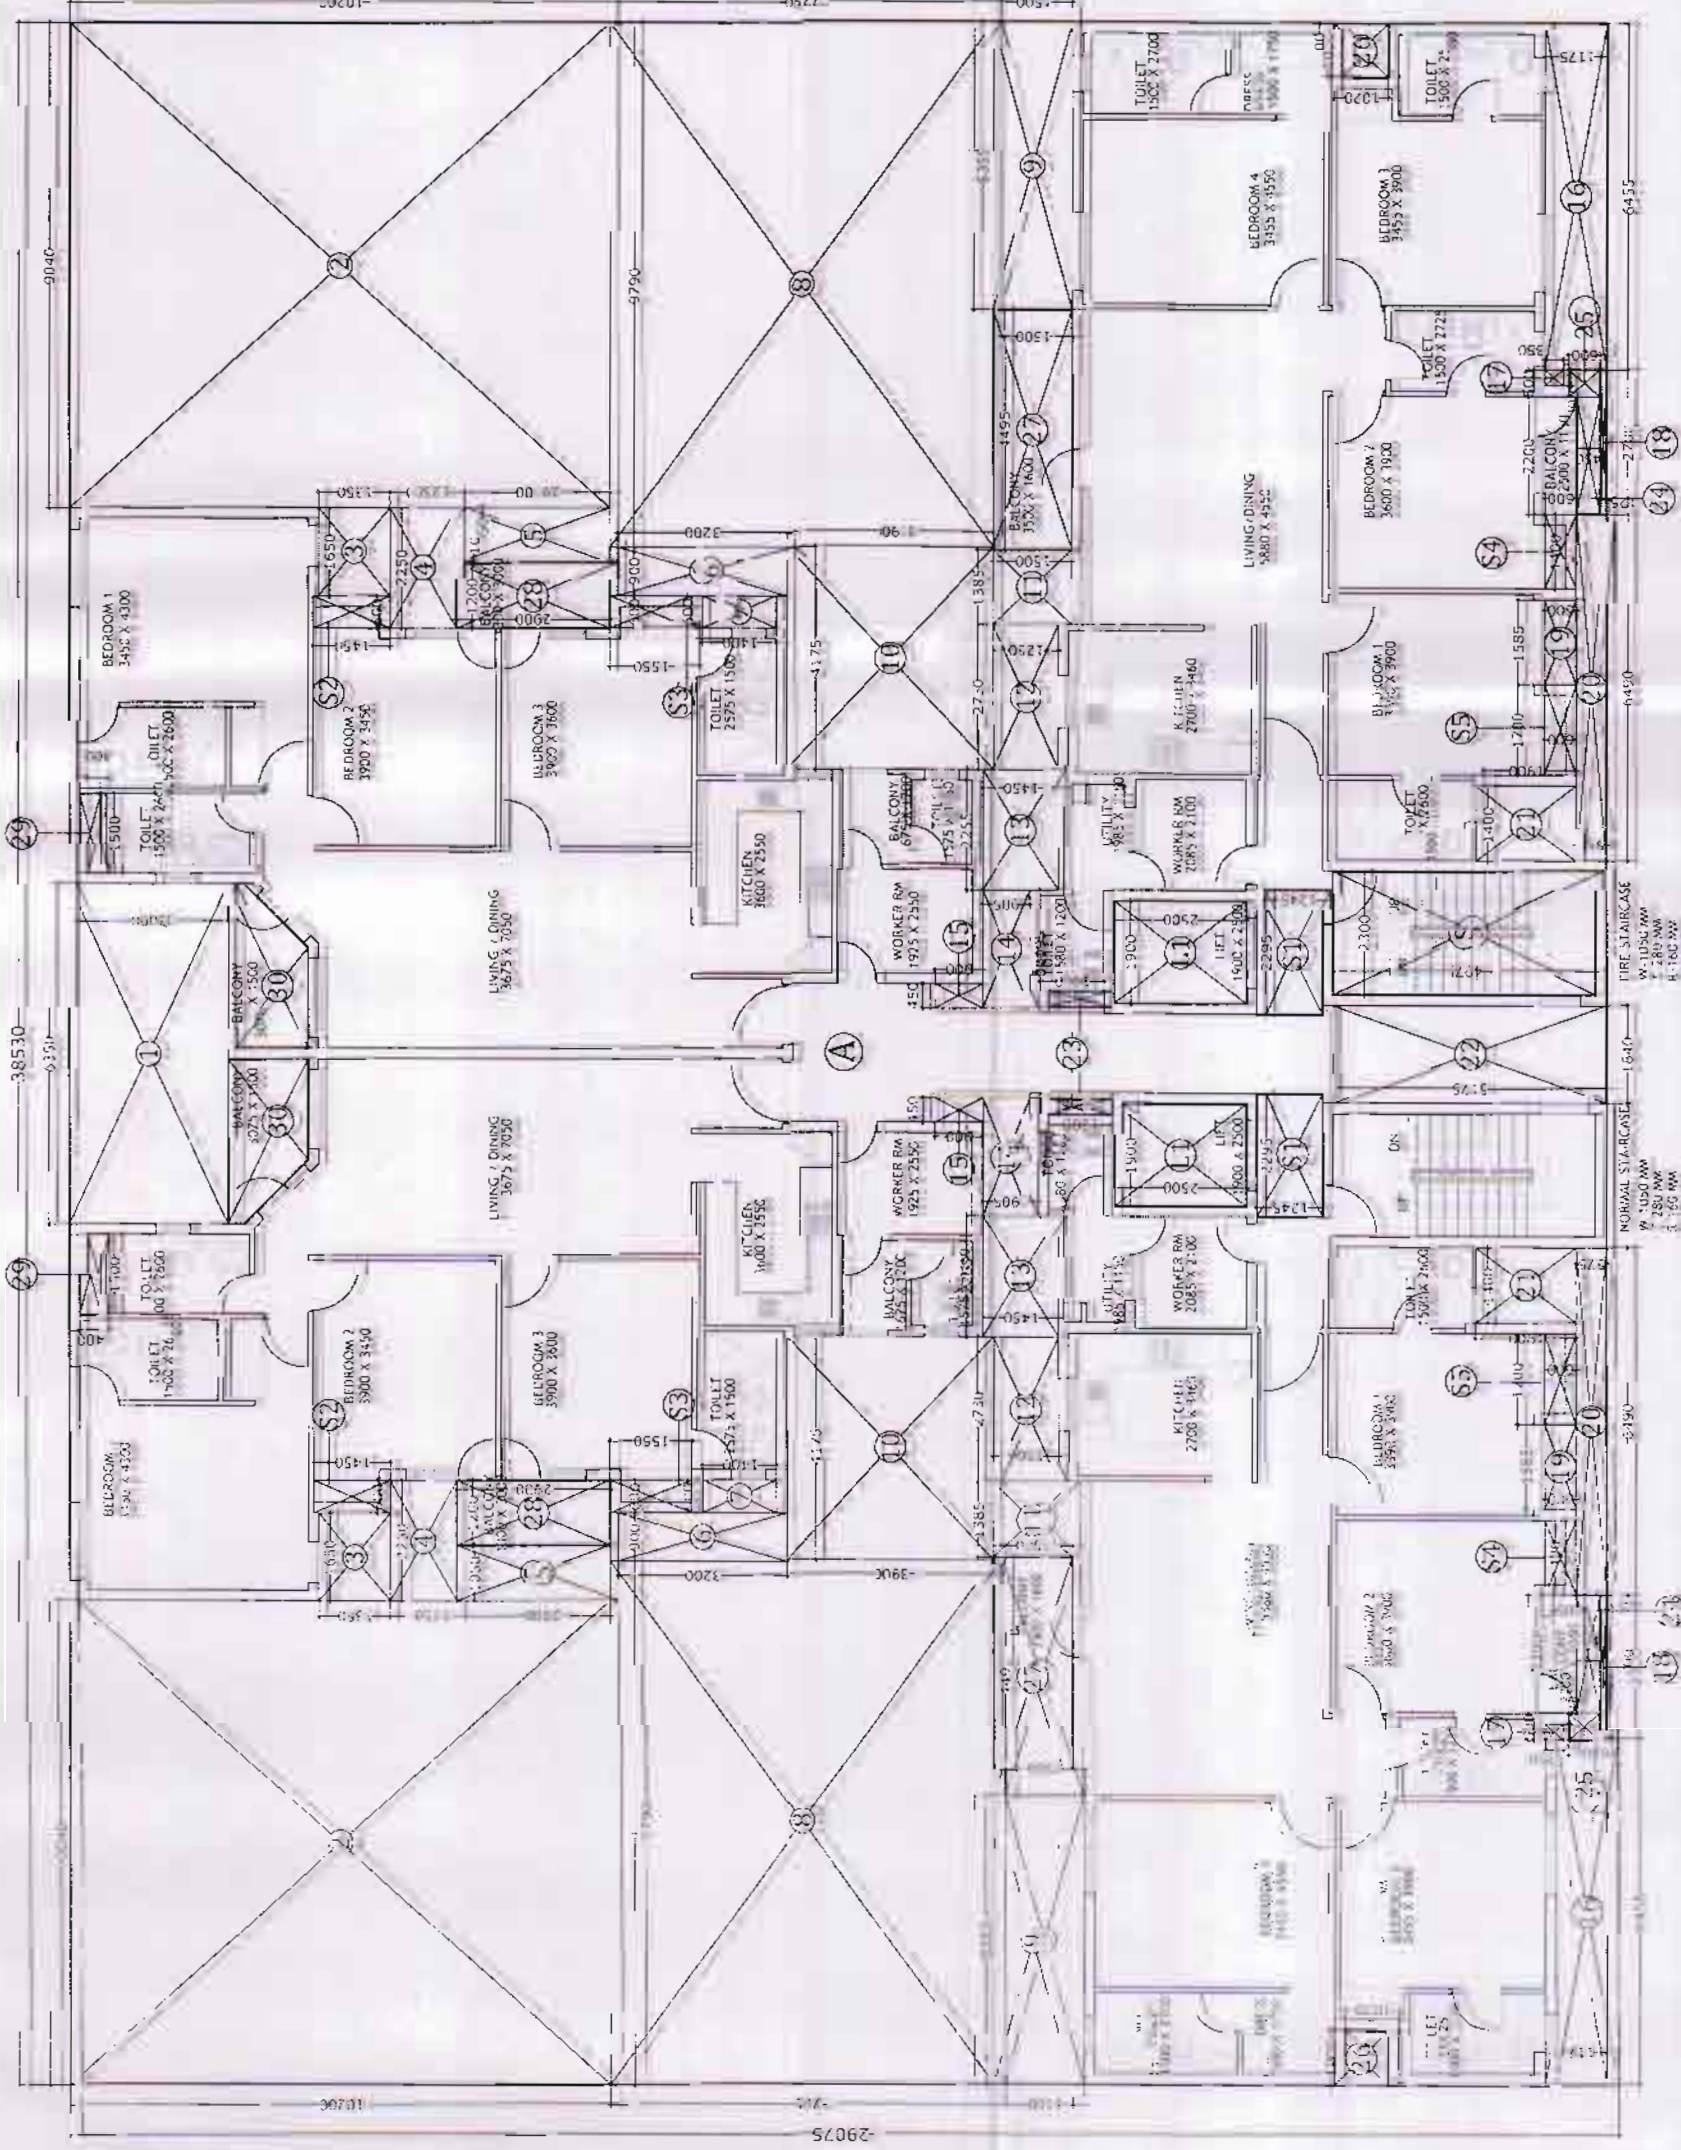

TYPICAL FLOOR PLAN

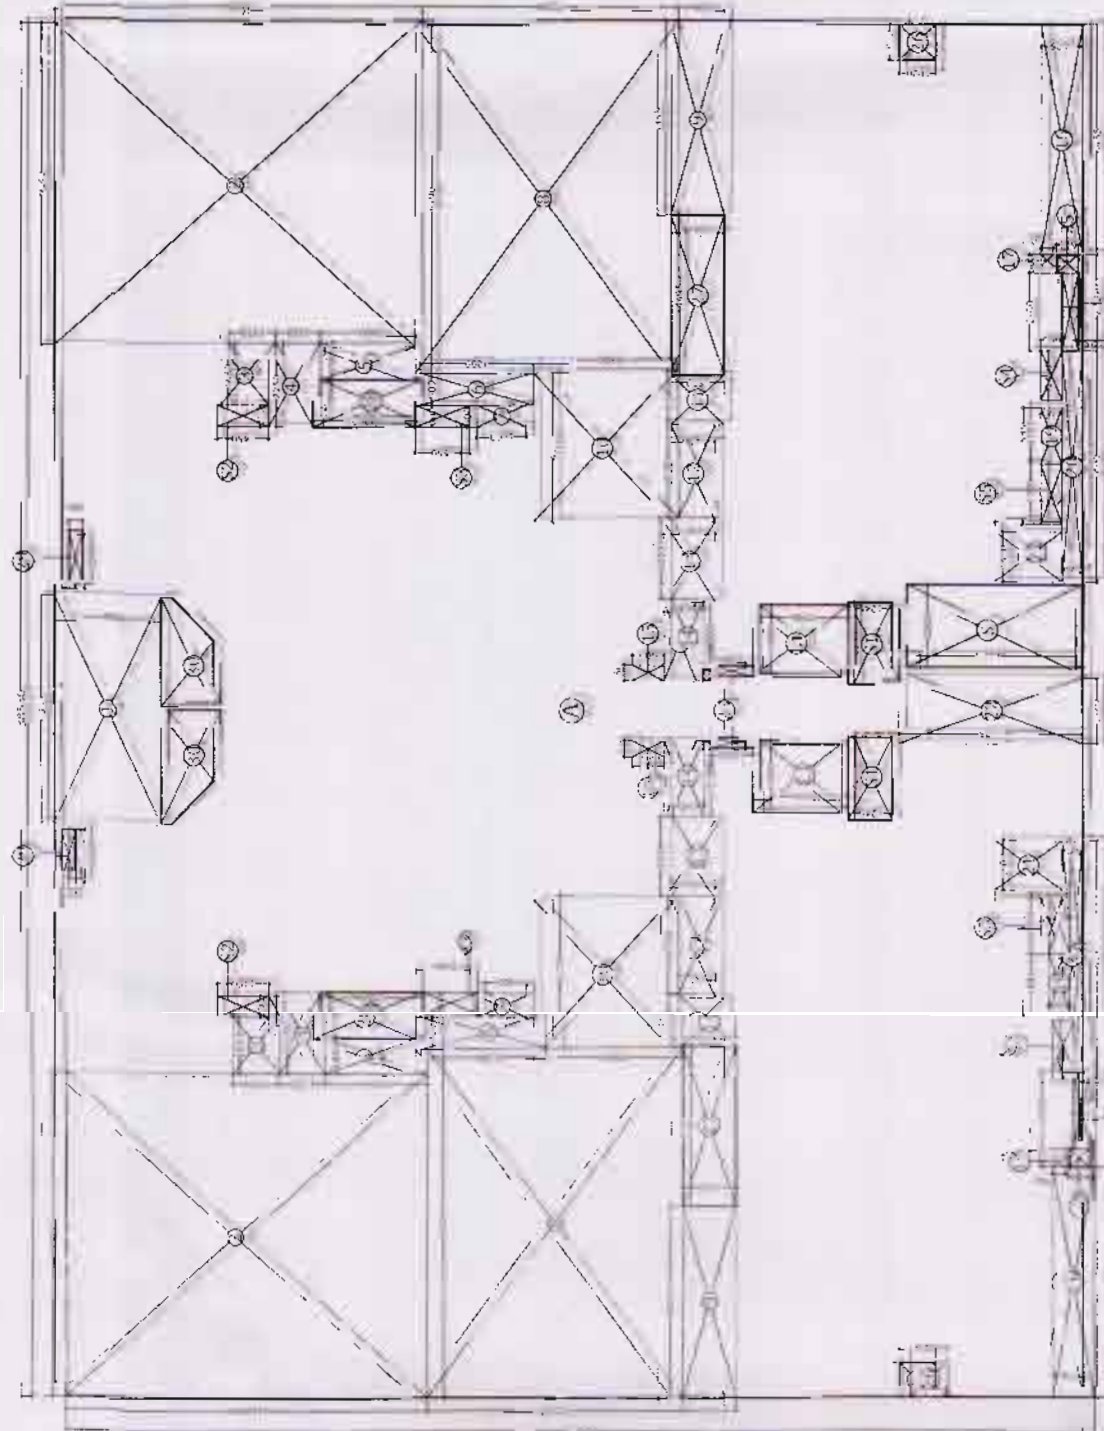

TYPICAL FLOOR ENVELOPE PLAN

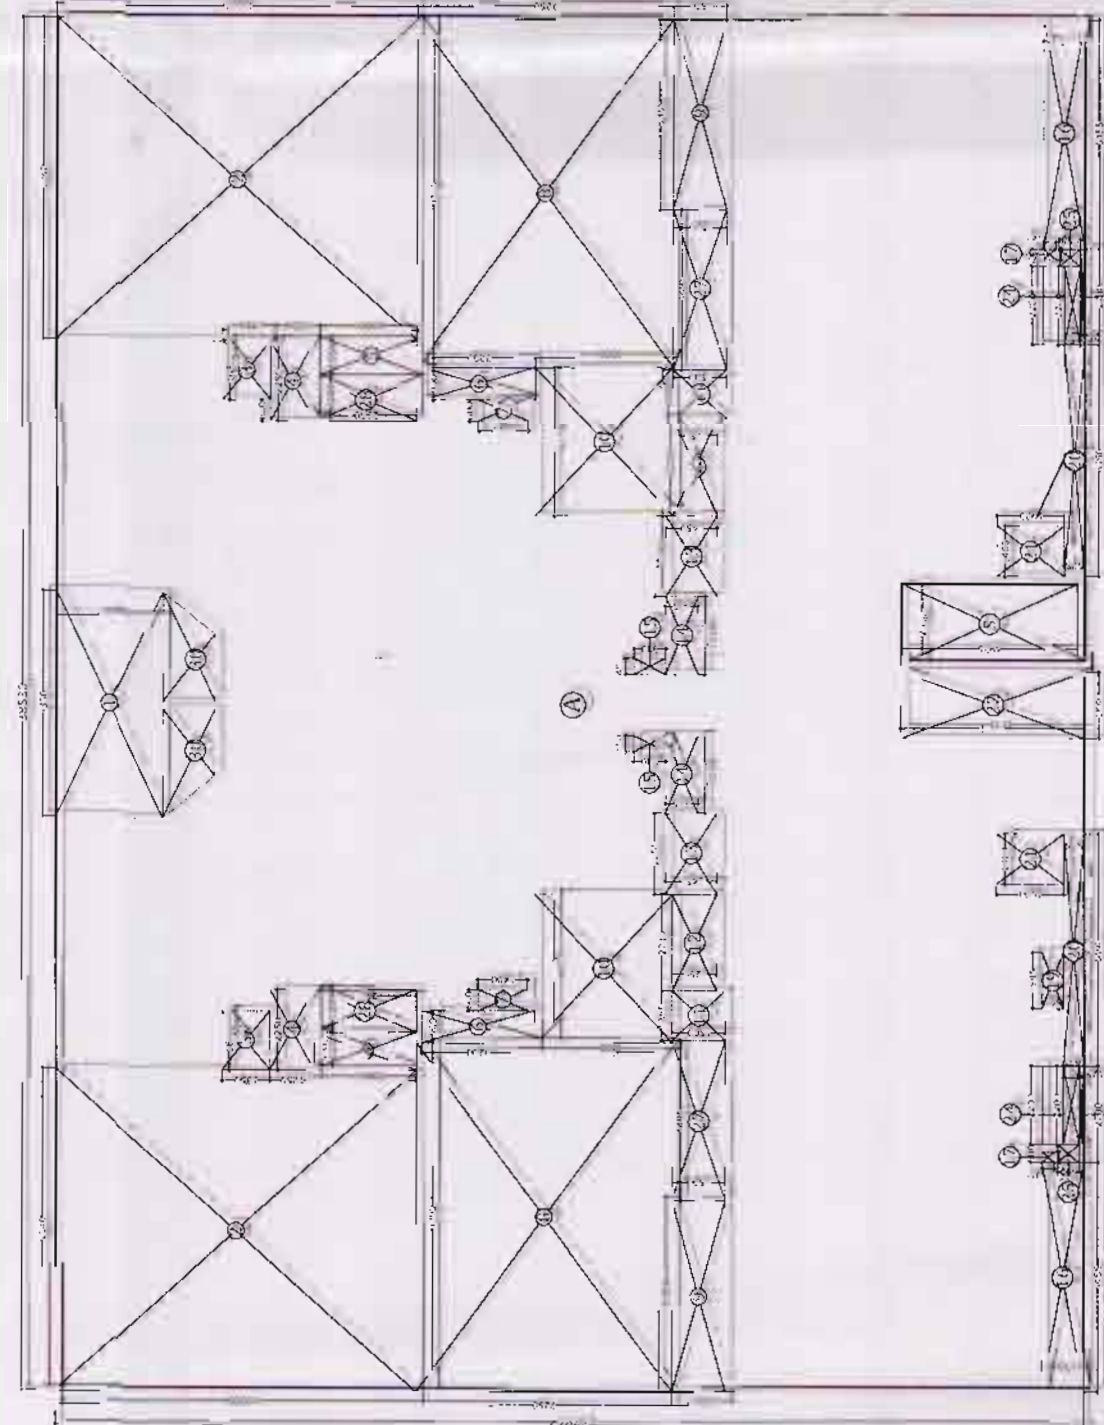

GROUND FLOOR ENVELOPE PLAN

10% OF FAR AREA GROUND FLOOR TOWER - D JAYPEE GREENS B-41B									
Sl. No.	Code No.	Area (sq. m)	Length (m)	Breadth (m)	Area (sq. m)	Length (m)	Breadth (m)	Area (sq. m)	Length (m)
1	1	1142.26	114.23	10.00	1142.26	114.23	10.00	1142.26	114.23
2	2	1142.26	114.23	10.00	1142.26	114.23	10.00	1142.26	114.23
3	3	1142.26	114.23	10.00	1142.26	114.23	10.00	1142.26	114.23
10.00	1142.26	114