

Key Plan



Electrical Load : 311.25KW/Tower
Water Requirement : 48600LPD/Tower

OWNERS:
JAYPEE INFRA TECH LTD.
SECTOR - 128, NOIDA (U.P.)
Architects & Town Planners:
ARCOP ASSOCIATES PVT. LTD.
E-106, G.K. Enclave - I
N. Delhi-110 048
Ph-011-26242050, 26242035

Architect's Signature

Owner's Signature

For Jaypee Infotech Limited
Authorized Signatory

Job Title
KOSMOS B-43
JAYPEE GREENS,
SEC-128 Noida (U. P.)


Drawing Title
FLOOR PLAN
(TOWER TYPE - A)

Job No.:
Date: MAY 2011
Drawing No.: B-43/SB/KM/006


Scale: 1:100 (1:150)
Dealt by:
Checked by:

NOIDA AUTHORITY

Associate Architect Architect Chief Architect

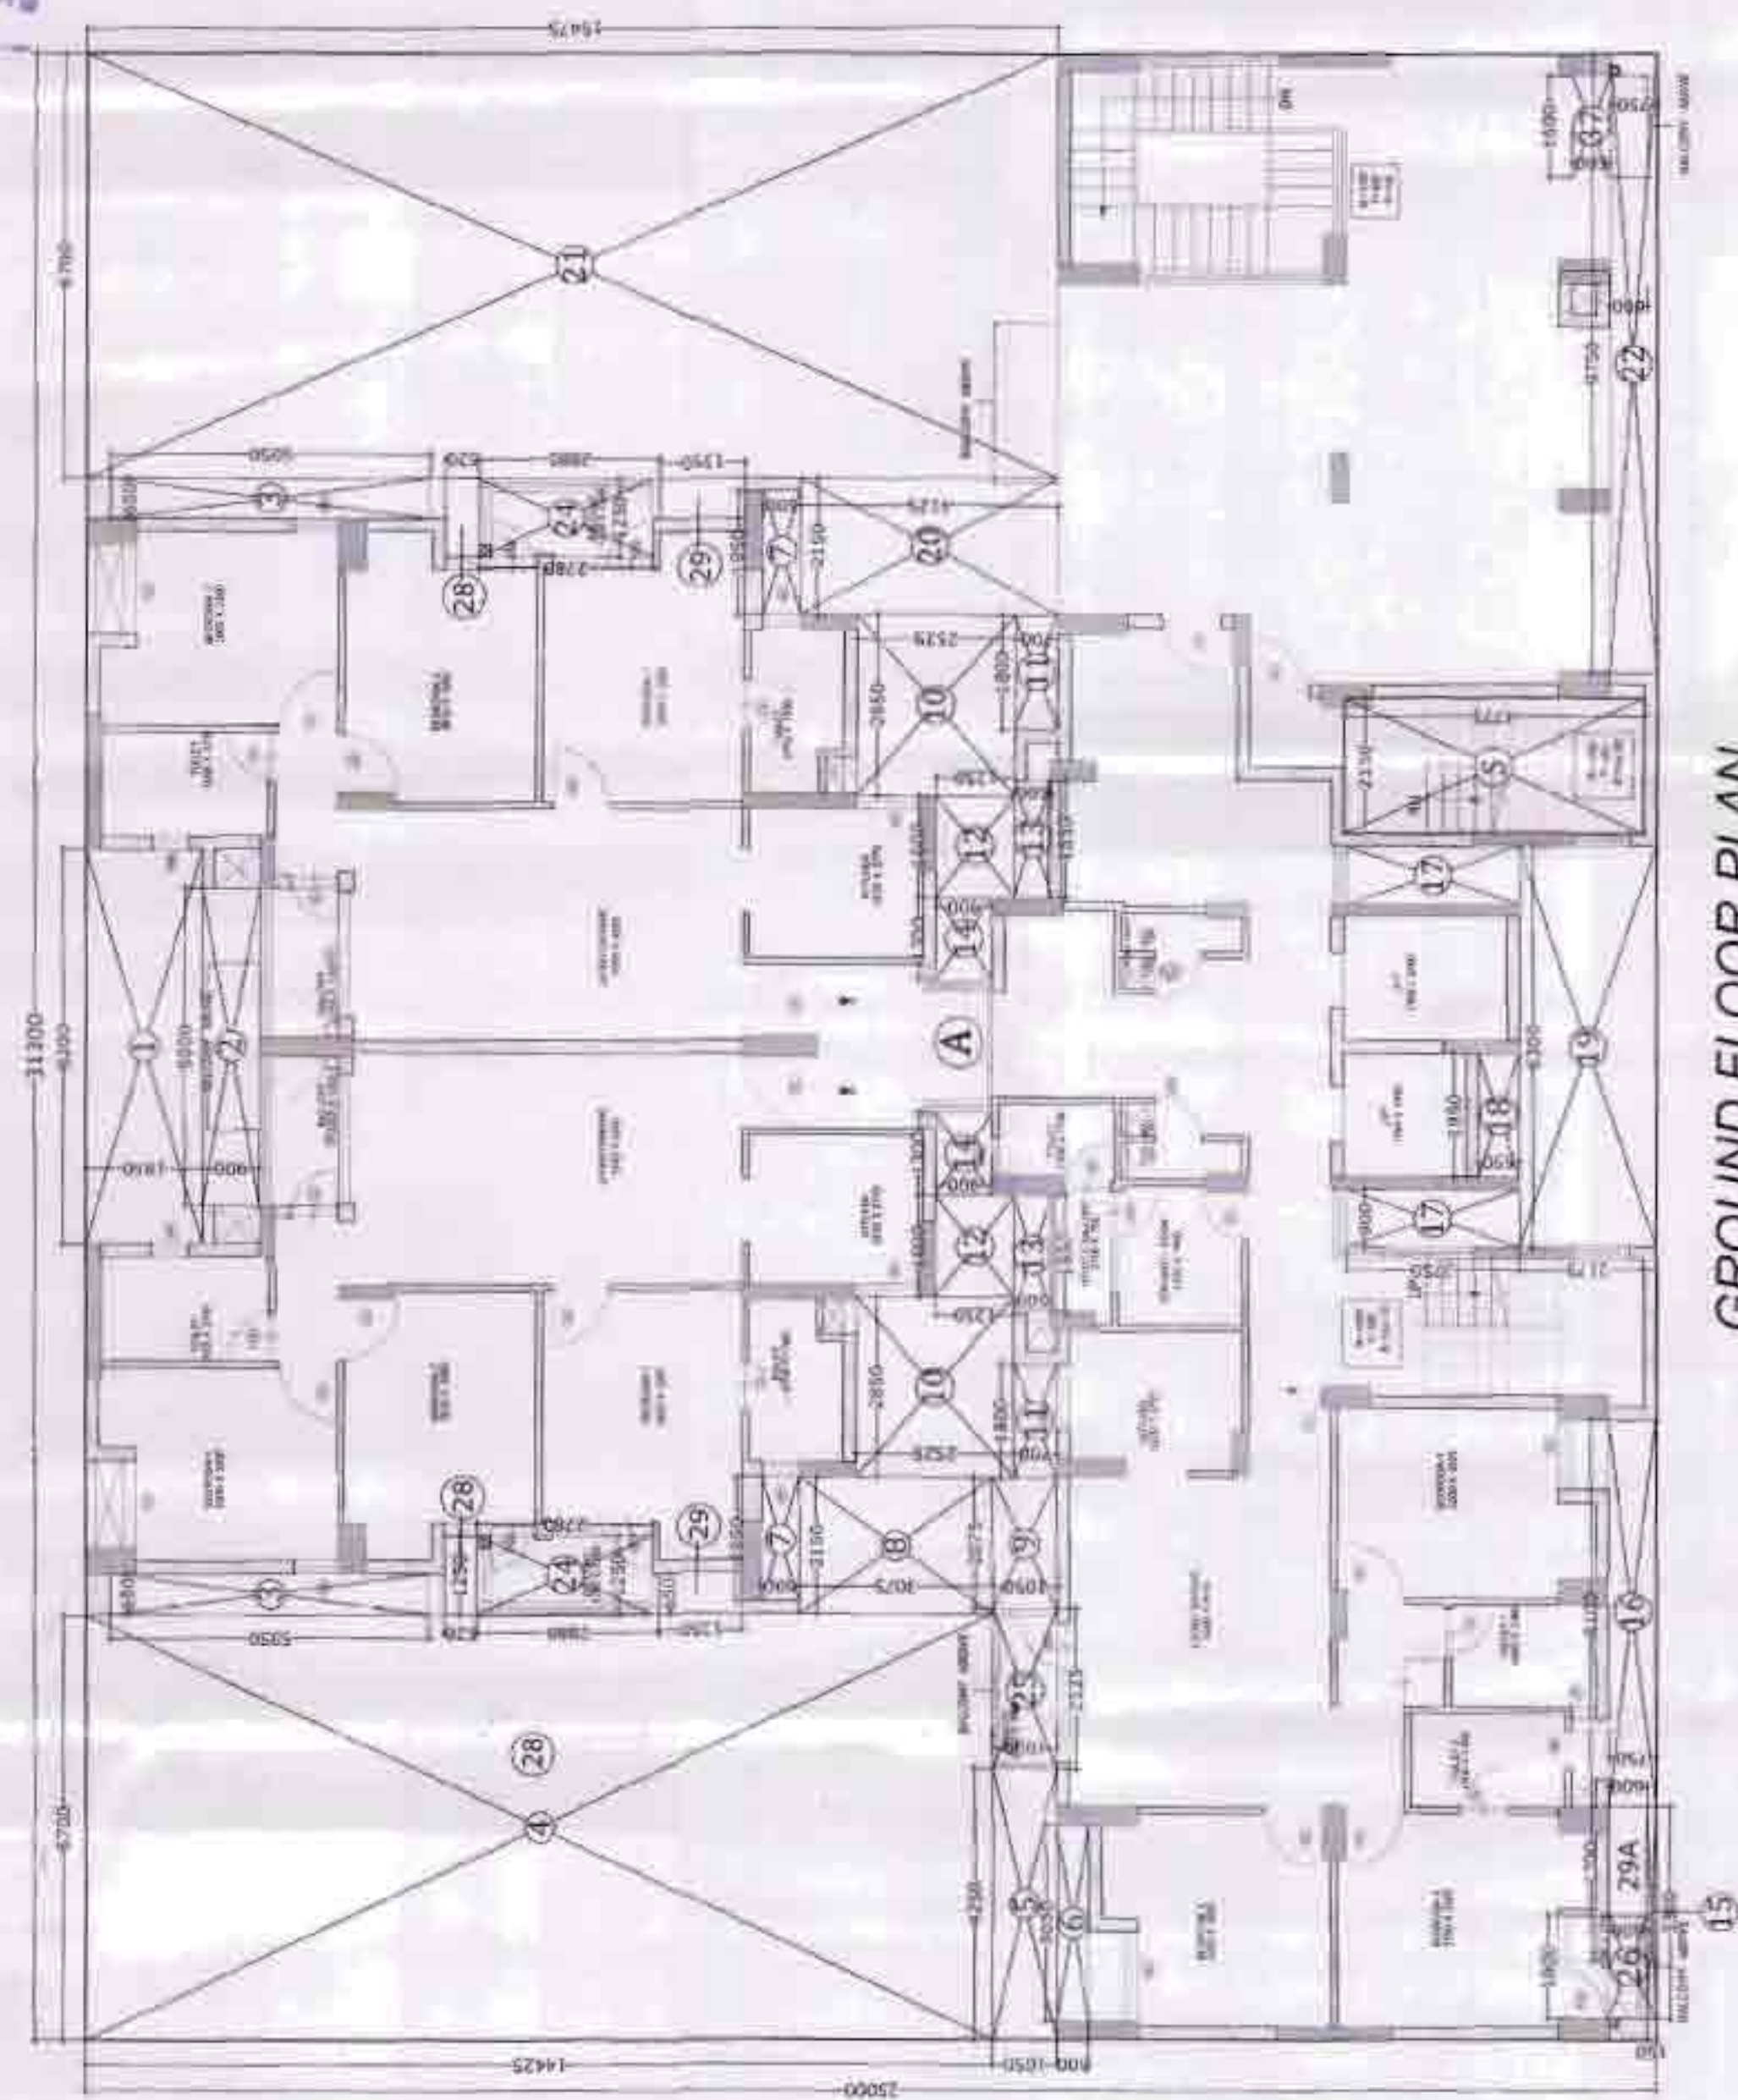

GROUND FLOOR PLAN

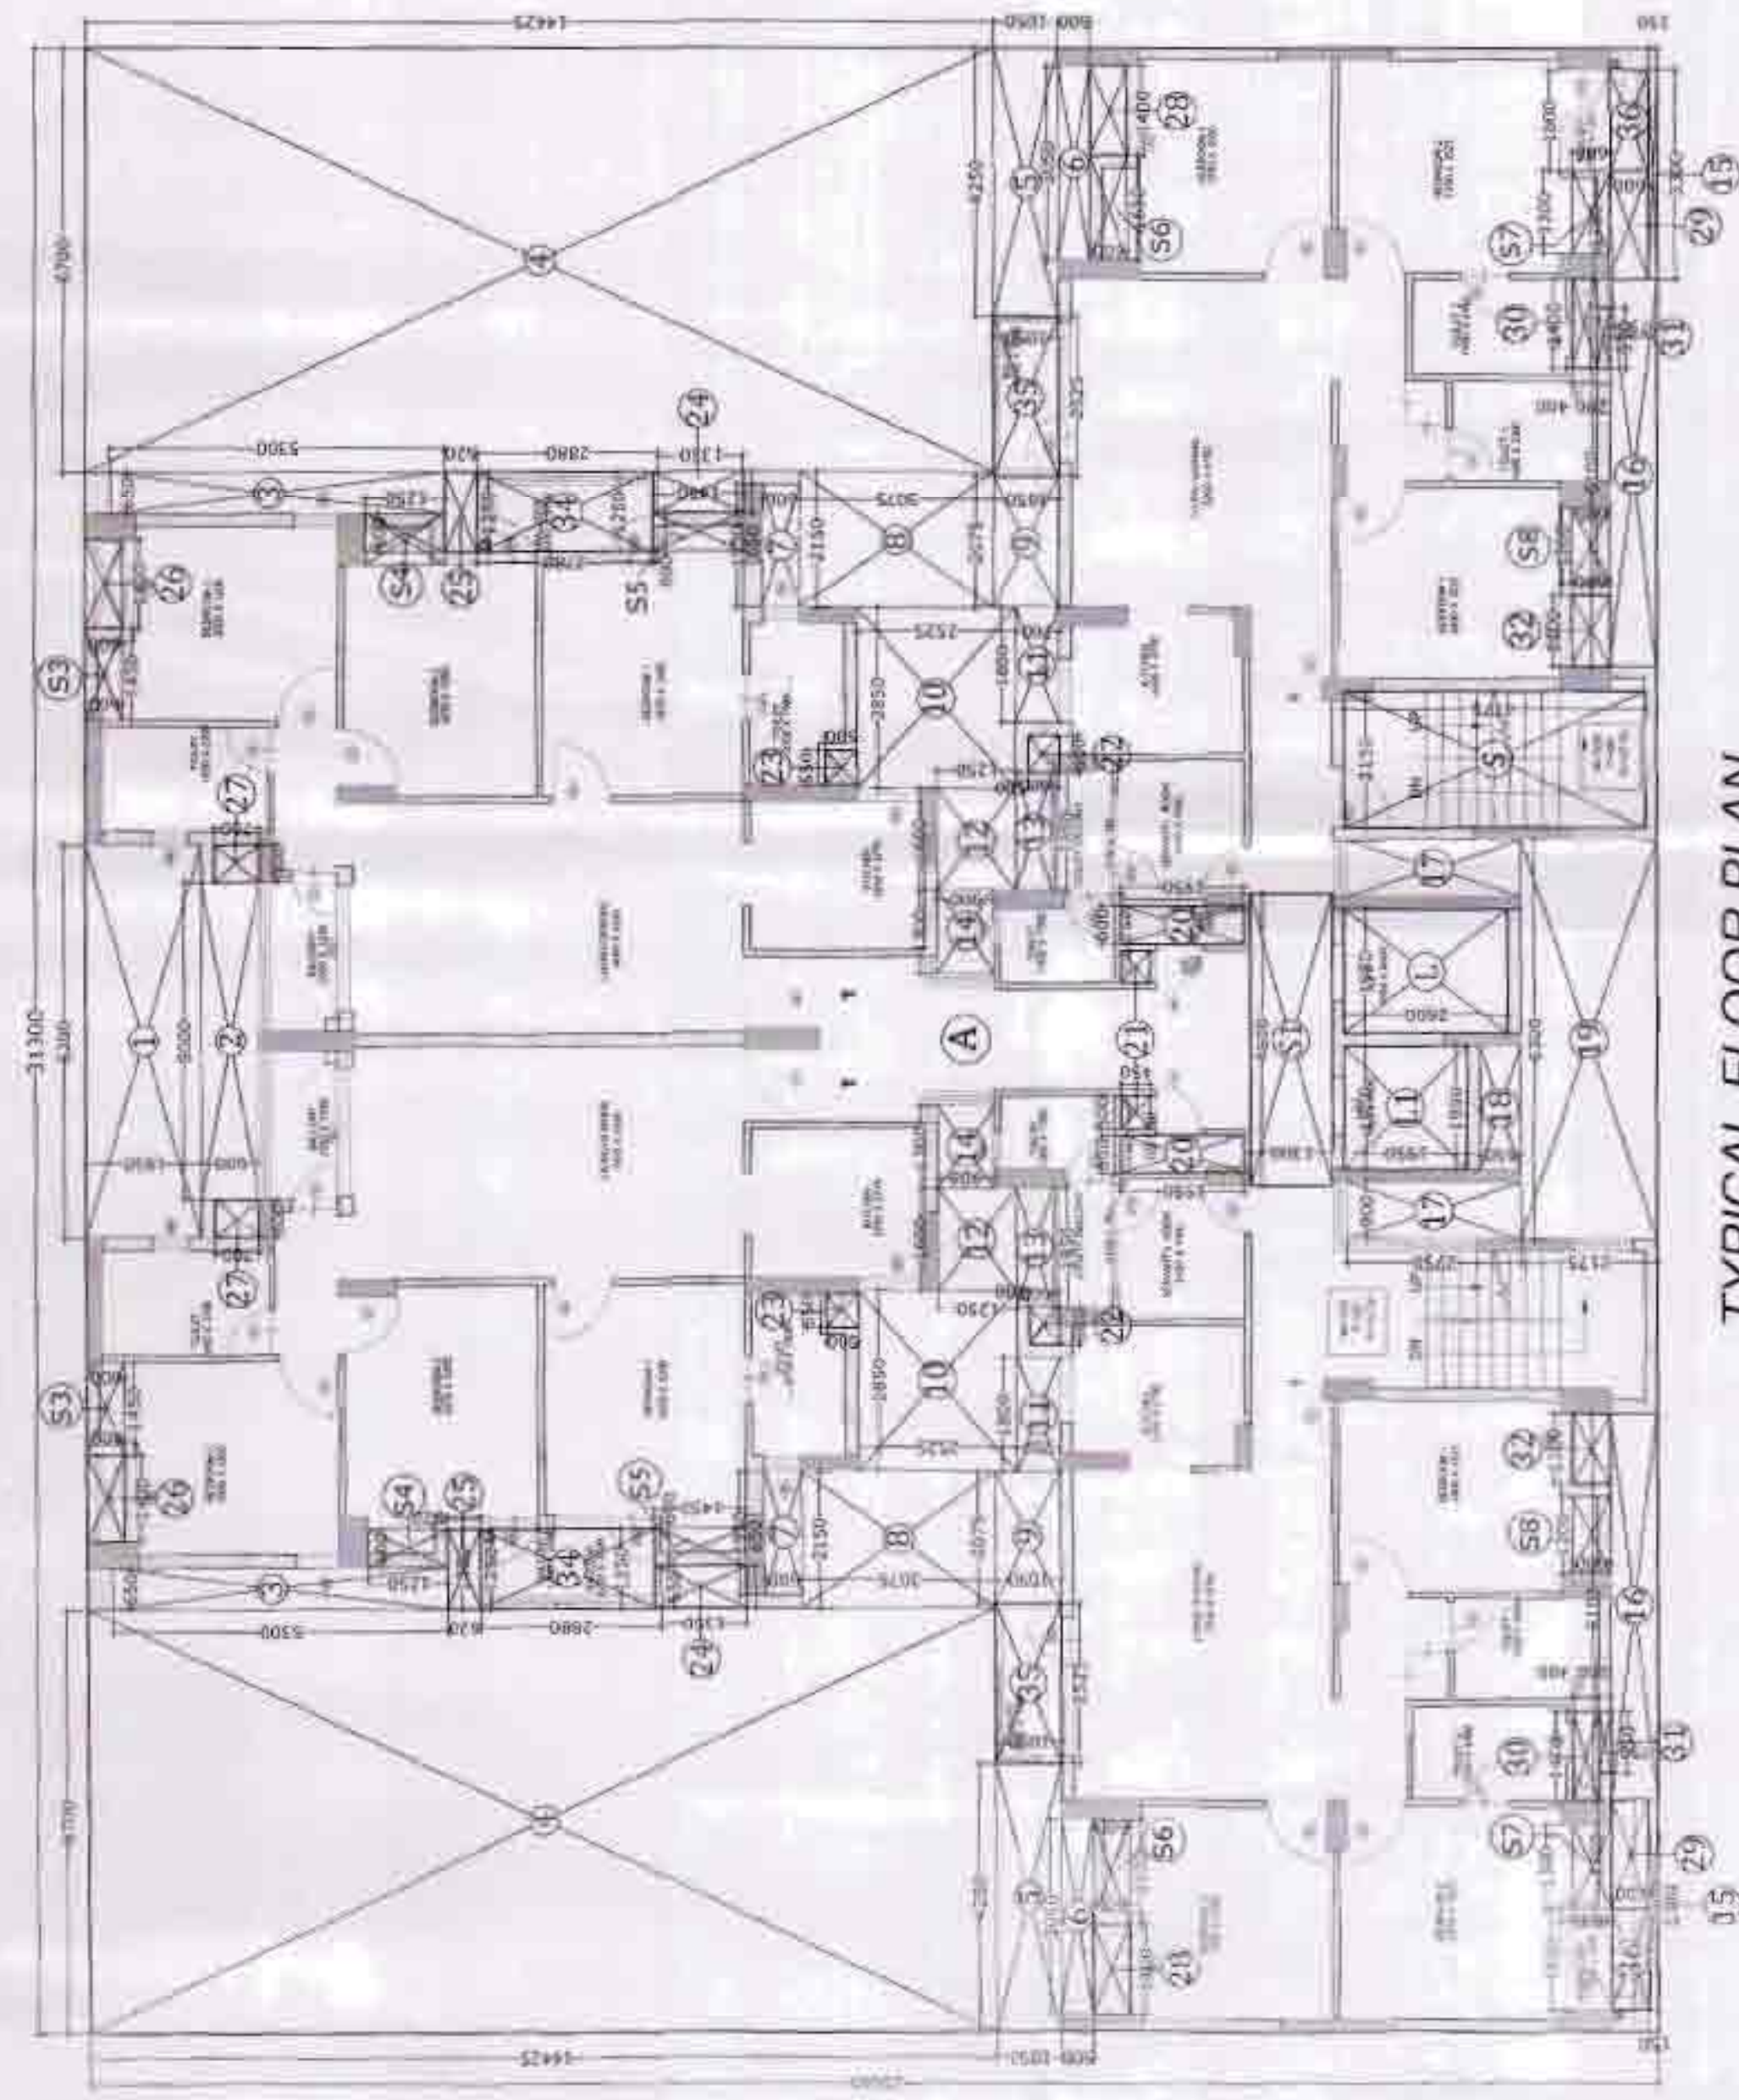

TYPICAL FLOOR PLAN

AREA SCHEDULE (TOWER TYPE - A)									
Sl. No.	Room No.	Description	Area (sq. m.)	Volume (cu. m.)	Area (sq. m.)	Volume (cu. m.)	Area (sq. m.)	Volume (cu. m.)	Area (sq. m.)
1	101	Ground Floor	1000.00	1000.00	1000.00	1000.00	1000.00	1000.00	1000.00
2	102	First Floor	1000.00	1000.00	1000.00	1000.00	1000.00	1000.00	1000.00
3	103	Second Floor	1000.00	1000.00	1000.00	1000.00	1000.00	1000.00	1000.00
4	104	Third Floor	1000.00	1000.00	1000.00	1000.00	1000.00	1000.00	1000.00
5	105	Fourth Floor	1000.00	1000.00	1000.00	1000.00	1000.00	1000.00	1000.00
6	106	Fifth Floor	1000.00	1000.00	1000.00	1000.00	1000.00	1000.00	1000.00
7	107	Sixth Floor	1000.00	1000.00	1000.00	1000.00	1000.00	1000.00	1000.00
8	108	Seventh Floor	1000.00	1000.00	1000.00	1000.00	1000.00	1000.00	1000.00
9	109	Eighth Floor	1000.00	1000.00	1000.00	1000.00	1000.00	1000.00	1000.00
10	110	Ninth Floor	1000.00	1000.00	1000.00	1000.00	1000.00	1000.00	1000.00
11	111	Tenth Floor	1000.00	1000.00	1000.00	1000.00	1000.00	1000.00	1000.00
12	112	Eleventh Floor	1000.00	1000.00	1000.00	1000.00	1000.00	1000.00	1000.00
13	113	Twelfth Floor	1000.00	1000.00	1000.00	1000.00	1000.00	1000.00	1000.00
14	114	Thirteenth Floor	1000.00	1000.00	1000.00	1000.00	1000.00	1000.00	1000.00
15	115	Fourteenth Floor	1000.00	1000.00	1000.00	1000.00	1000.00	1000.00	1000.00
16	116	Fifteenth Floor	1000.00	1000.00	1000.00	1000.00	1000.00	1000.00	1000.00
17	117	Sixteenth Floor	1000.00	1000.00	1000.00	1000.00	1000.00	1000.00	1000.00
18	118	Seventeenth Floor	1000.00	1000.00	1000.00	1000.00	1000.00	1000.00	1000.00
19	119	Eighteenth Floor	1000.00	1000.00	1000.00	1000.00	1000.00	1000.00	1000.00
20	120	Nineteenth Floor	1000.00	1000.00	1000.00	1000.00	1000.00	1000.00	1000.00
||
||
||

KEY PLAN

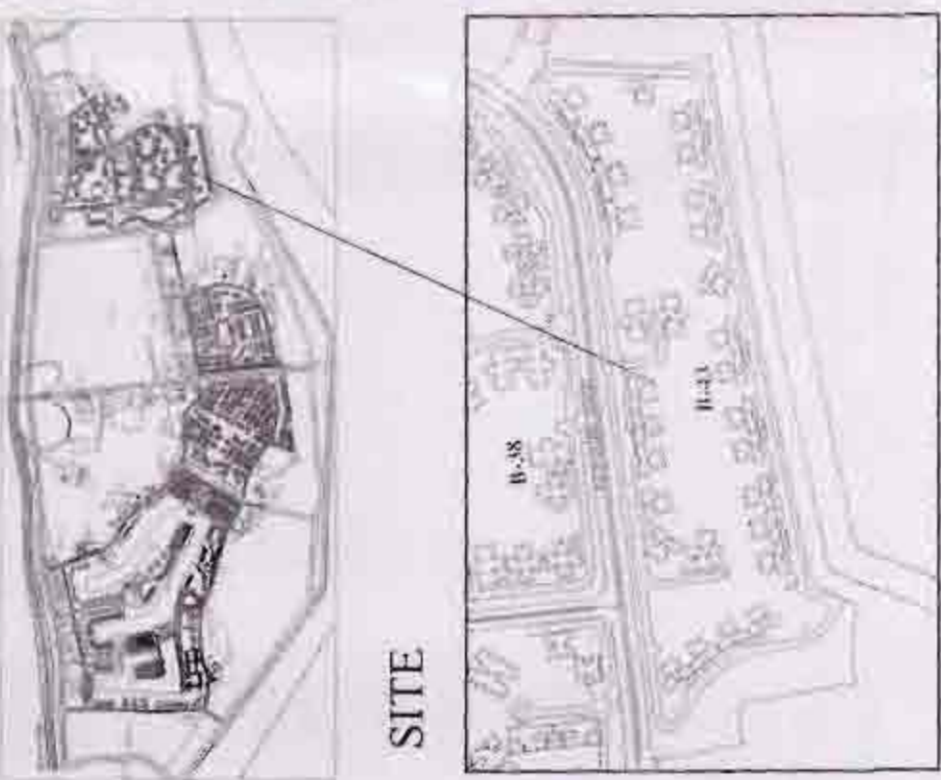

SITE

Electrical Load :311.25KW/Tower
Water Requirement :48600LPD/Tower

OWNERS:
JAYPEE INFRATECH LTD.
SECTOR - 128, NOIDA, (U.P.)

Architects & Town Planners:
ARCOP ASSOCIATES PVT. LTD.
E-106, G.K. Enclave-1
N. Delhi-110 048
Ph.-011-26242050, 26242035

Architect's Signature:



Owners' Signature:



Job Title:
KOSMOS B-43
JAYPEE GREENS
SEC-128, Noida (U.P.)

Drawing Title:

KOSMOS, B-43
FLOOR PLAN, TOWER TYPE B

Job No.:
Date:
SEP 2011


Drawing No.:
B-43/SB/KM/009

Scale: 1:100 L1:150


Checked by:

NOIDA AUTHORITY:

Associate Architect Architect Chief Architect

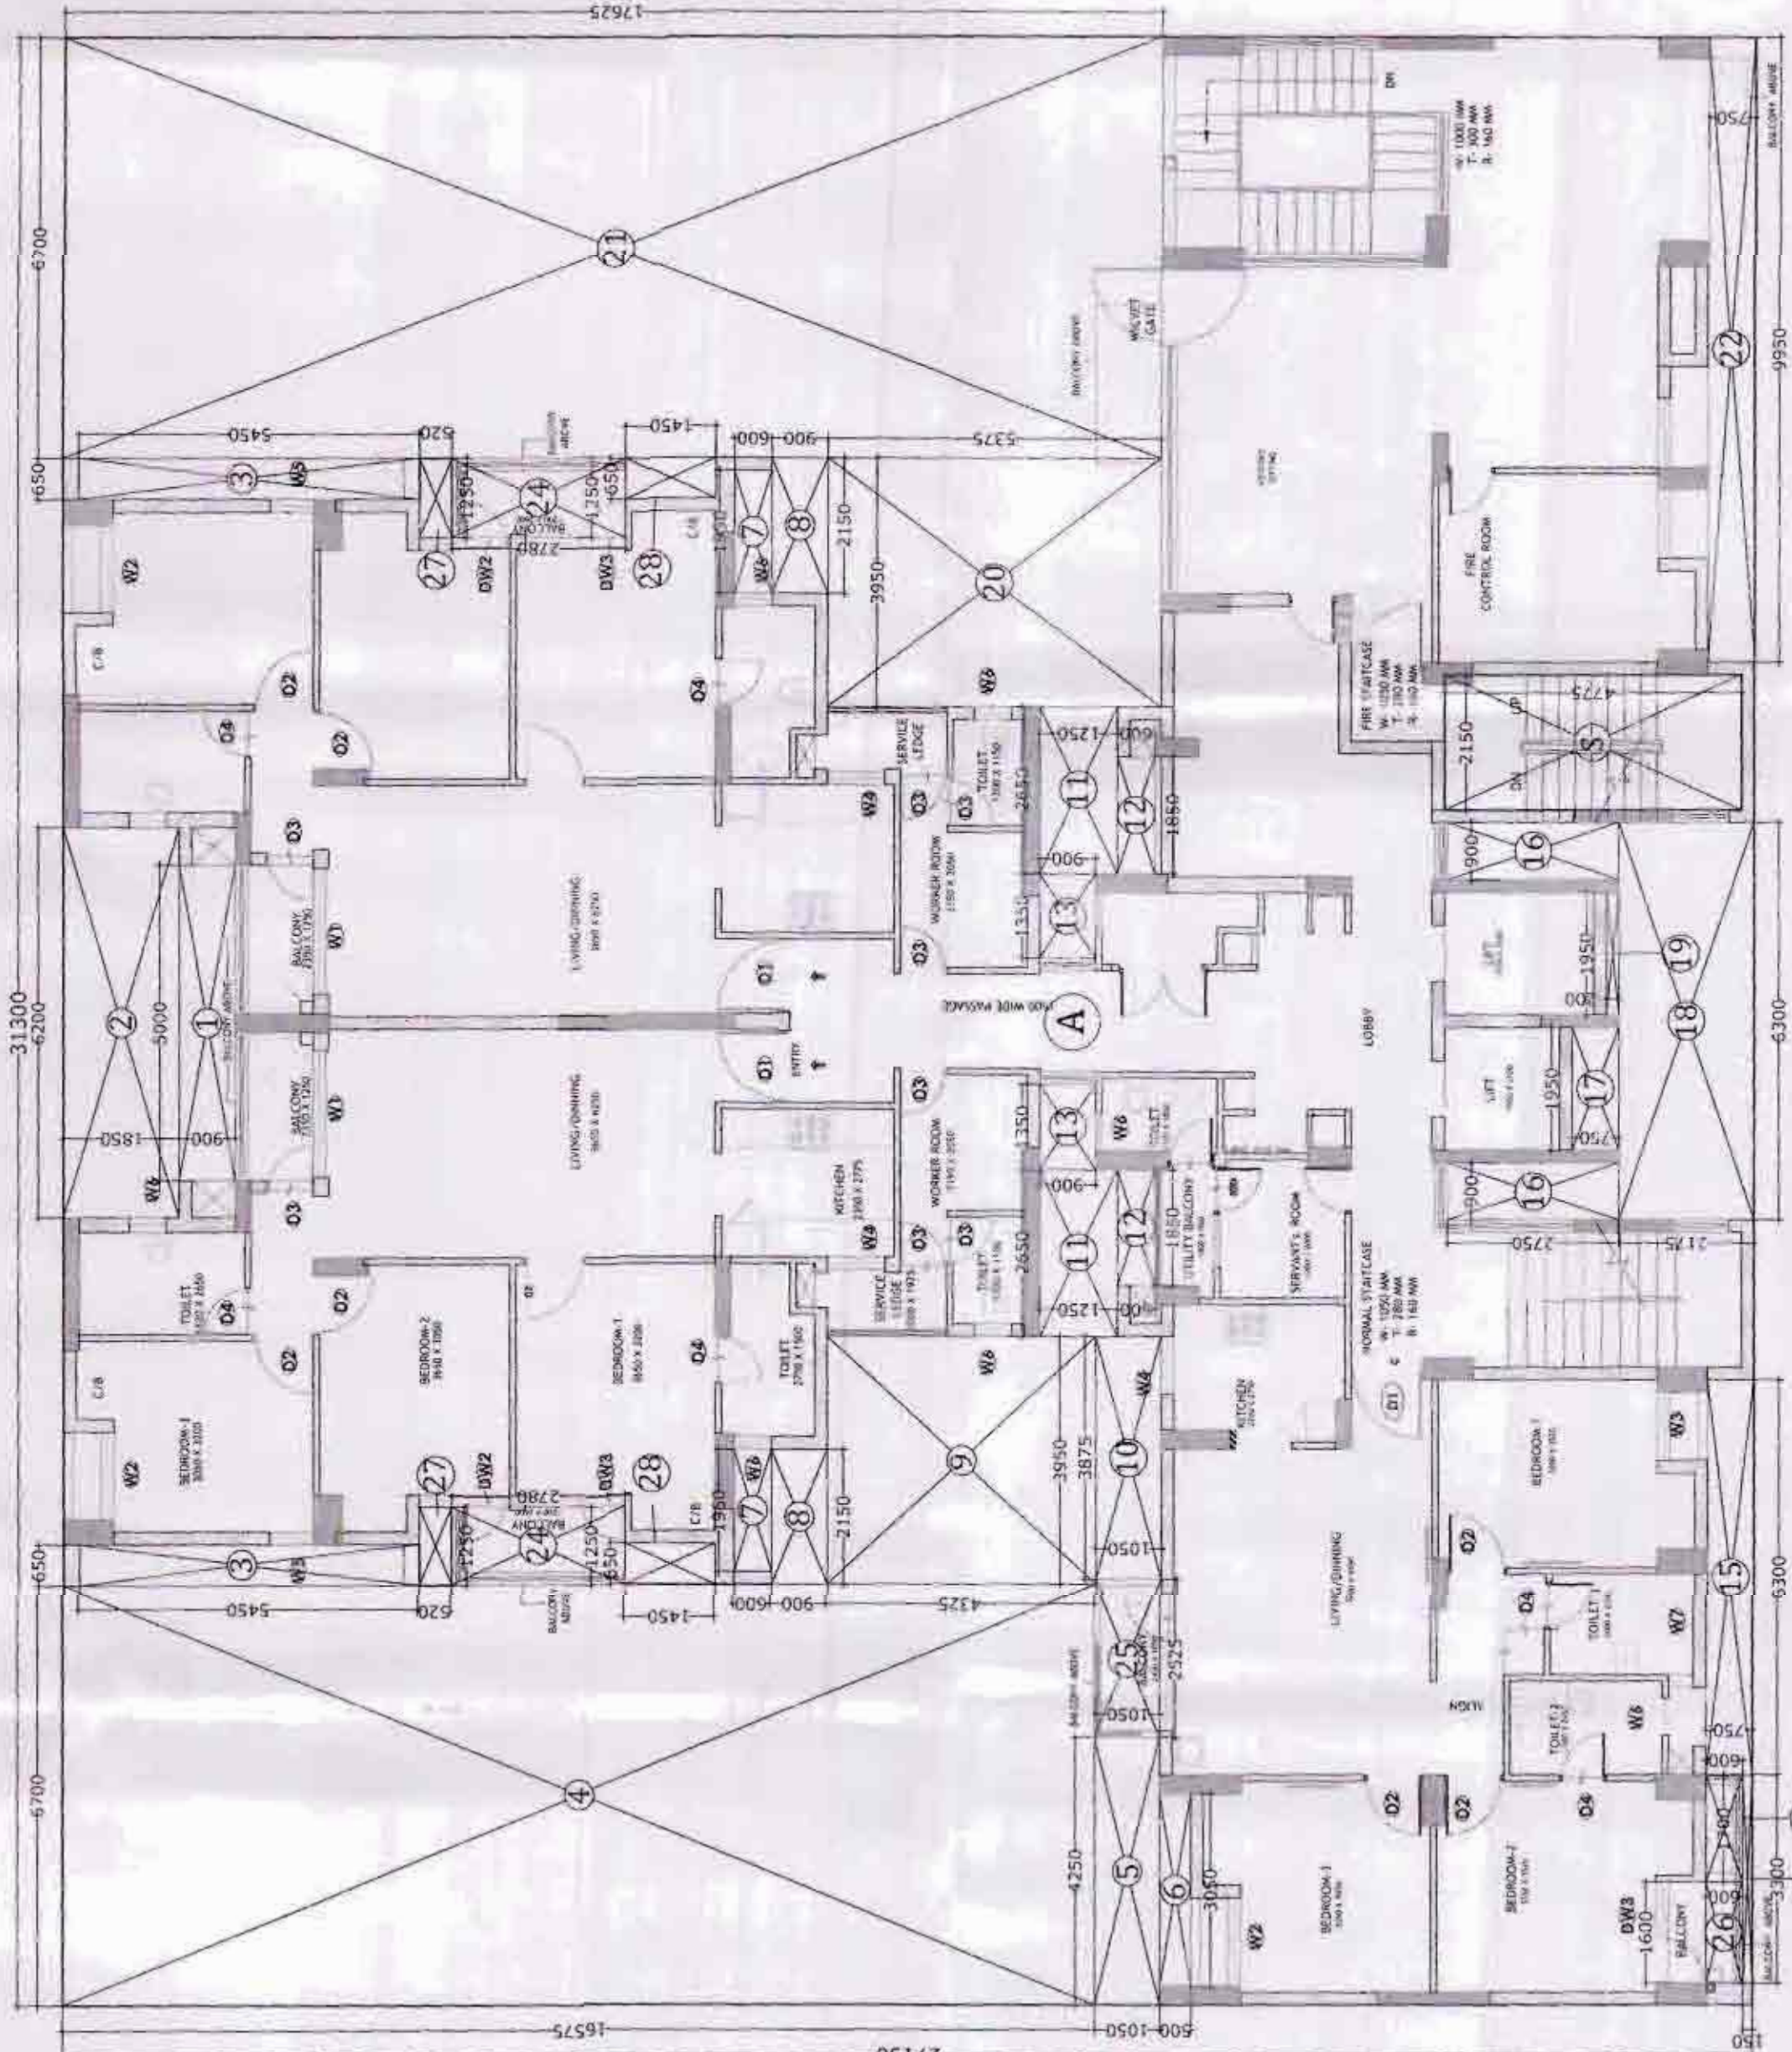

GROUND FLOOR PLAN

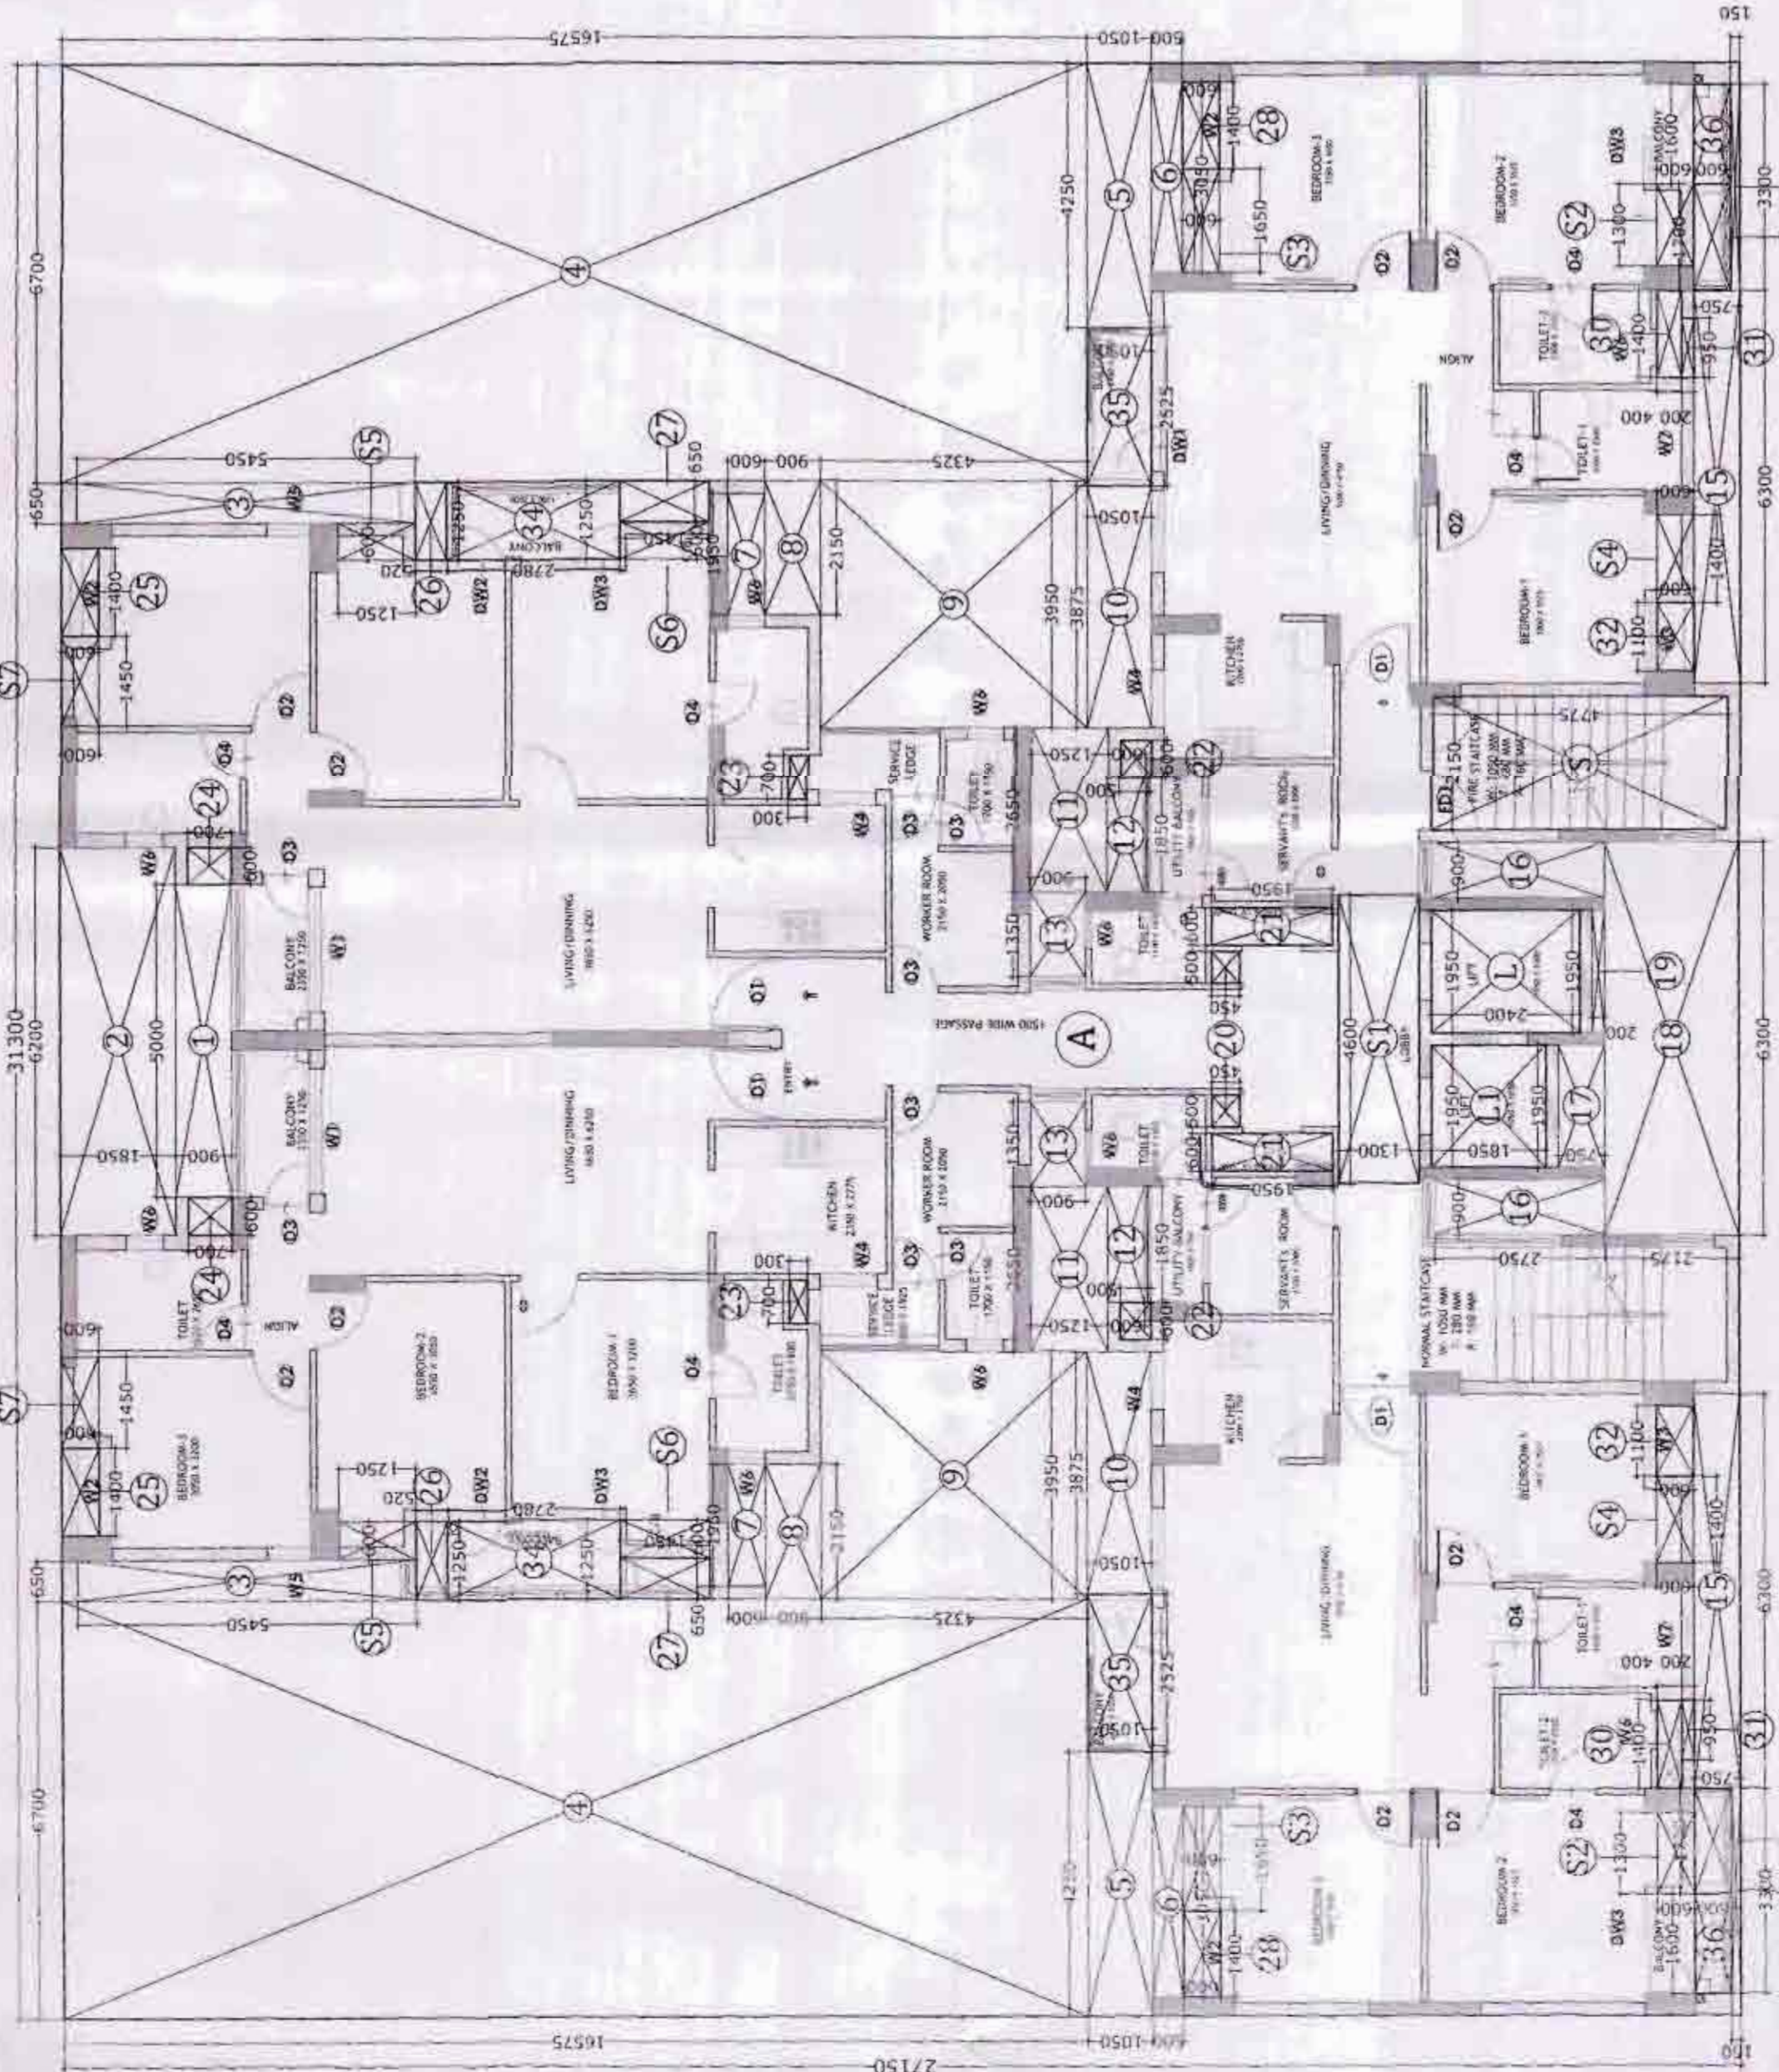


TYPICAL FLOOR PLAN


AREA STATEMENT GROUND FLOOR									
Sl. No.	Room No.	Area (sq. m.)	Length (m.)	Breadth (m.)	Volume (cu. m.)	Area (sq. m.)	Length (m.)	Breadth (m.)	Volume (cu. m.)
1	1	11.00	11.00	1.00	11.00	11.00	11.00	1.00	11.00
2	2	11.00	11.00	1.00	11.00	11.00	11.00	1.00	11.00
3	3	11.00	11.00	1.00	11.00	11.00	11.00	1.00	11.00
127	127	11.00	11.00	1.00	11.00	11.00	11.00	1.00	11.00
128	128	11.00	1						

KEY PLAN


SITE

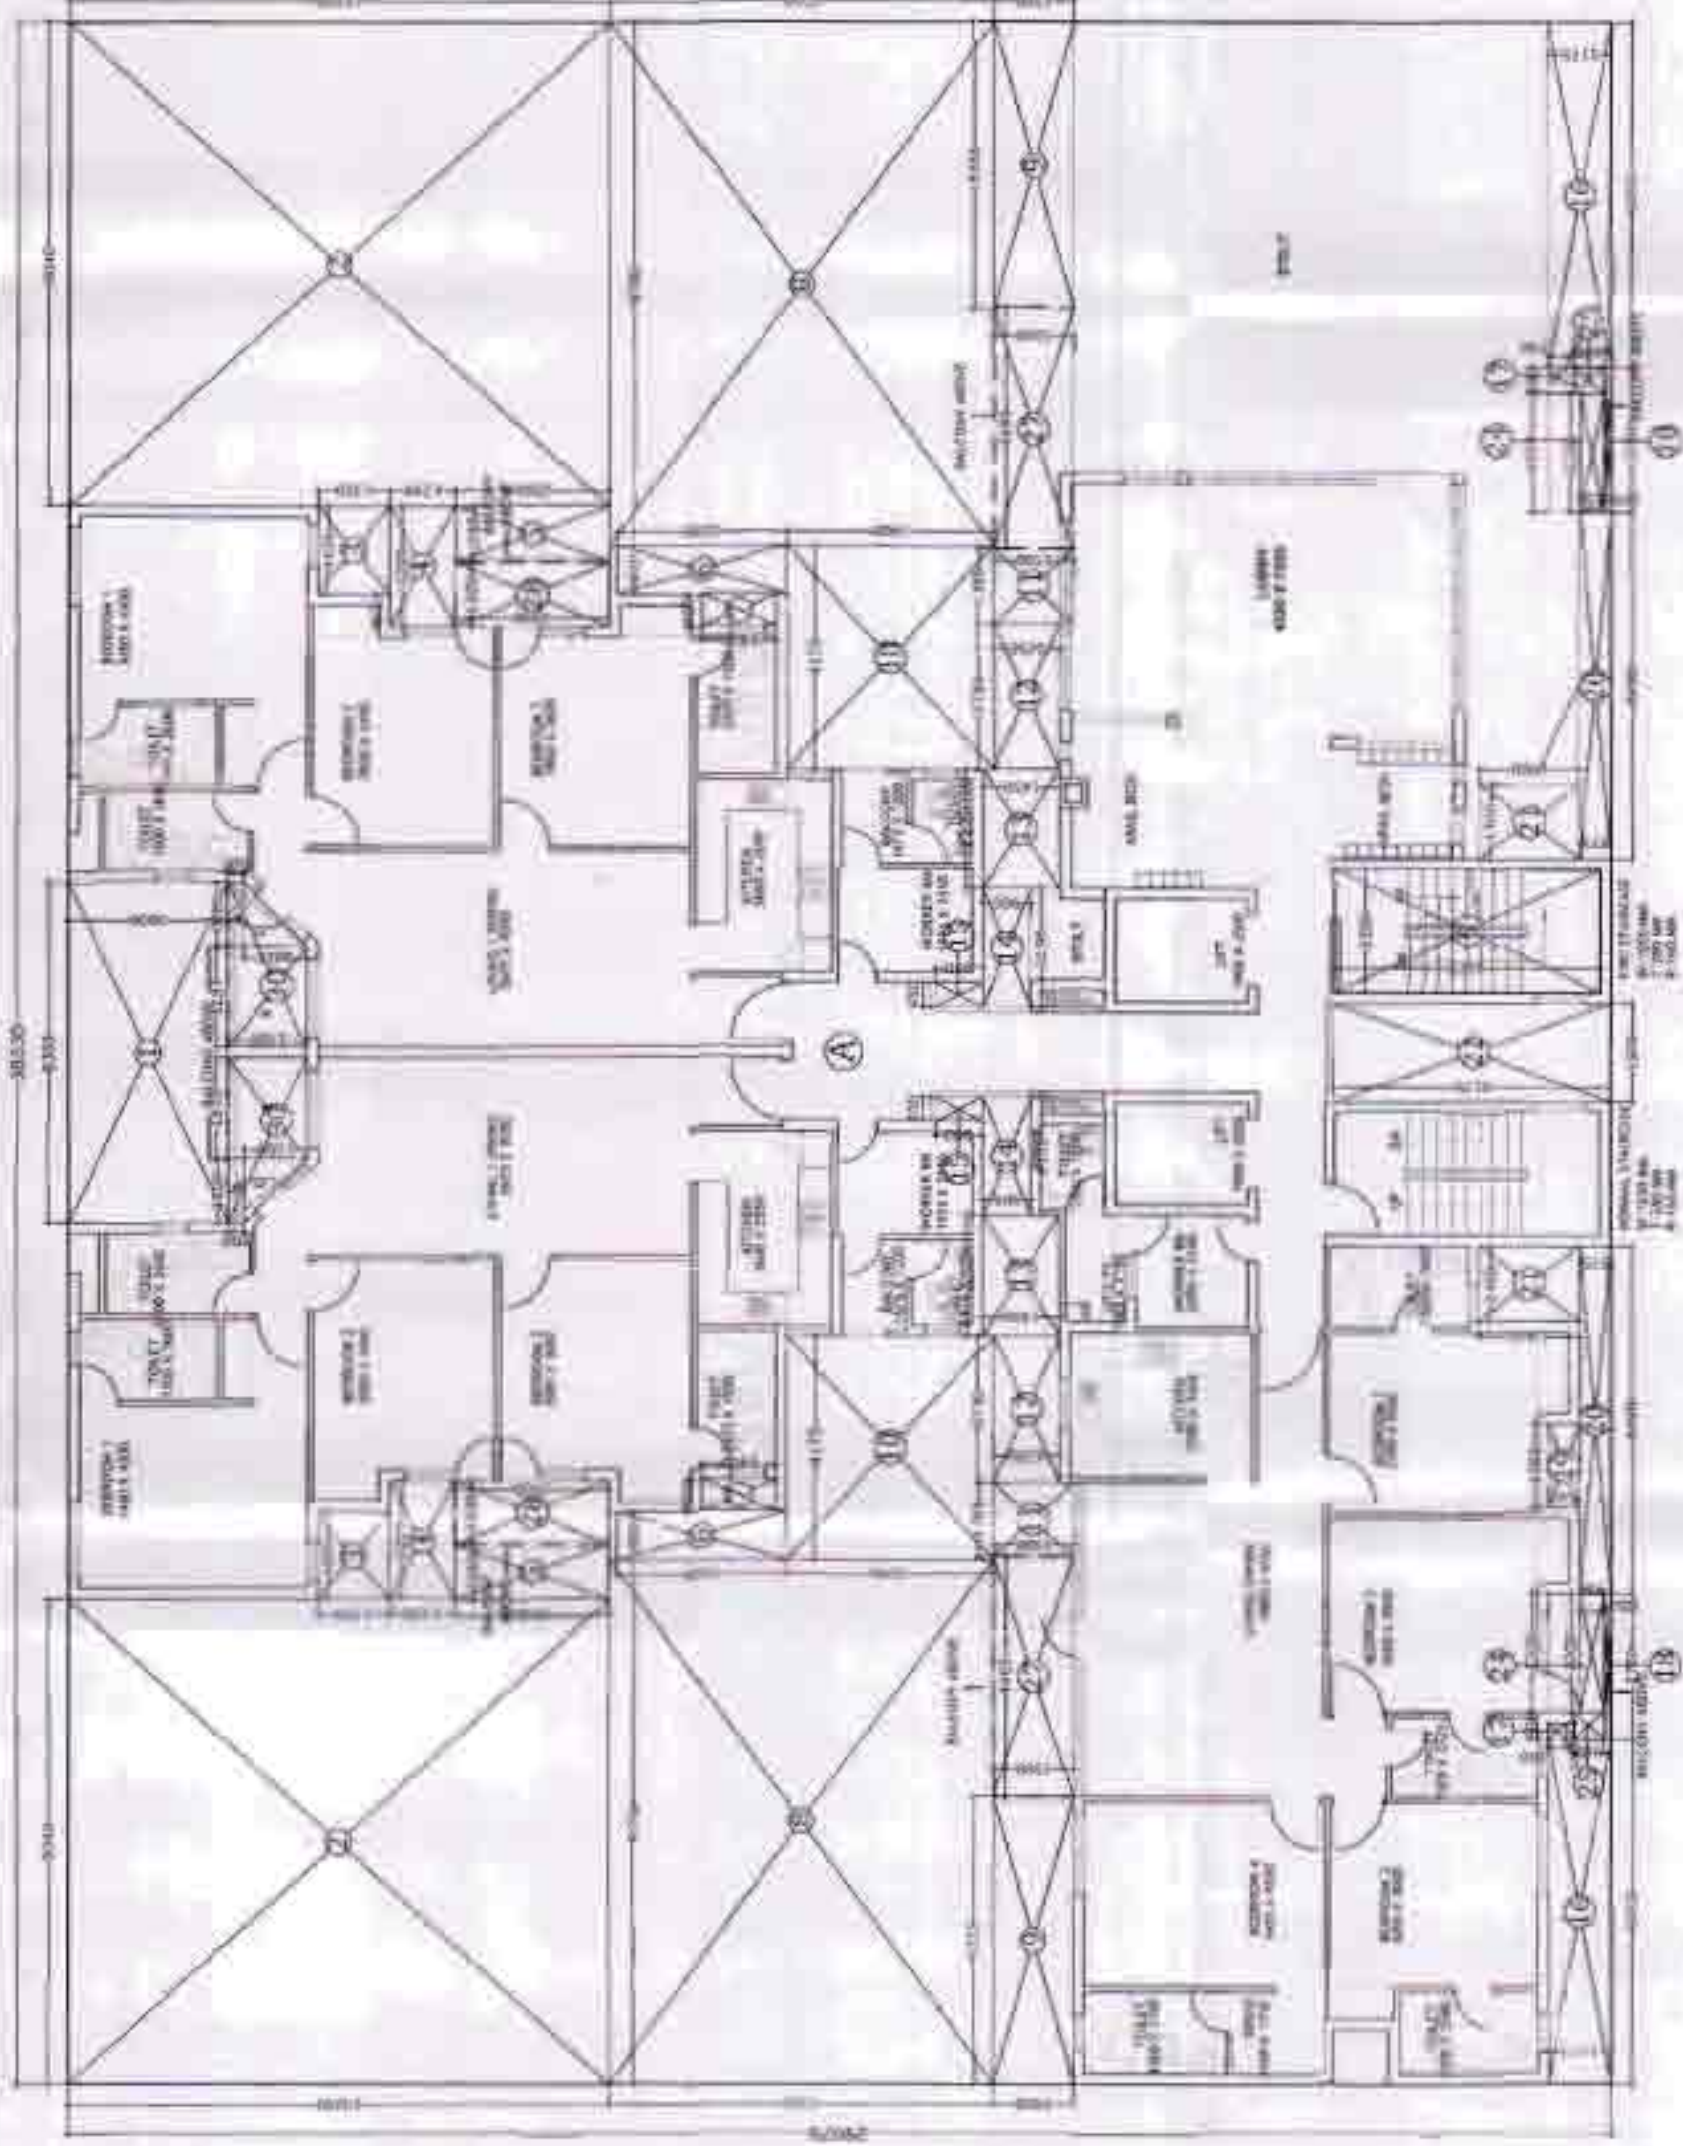


GROUND FLOOR PLAN

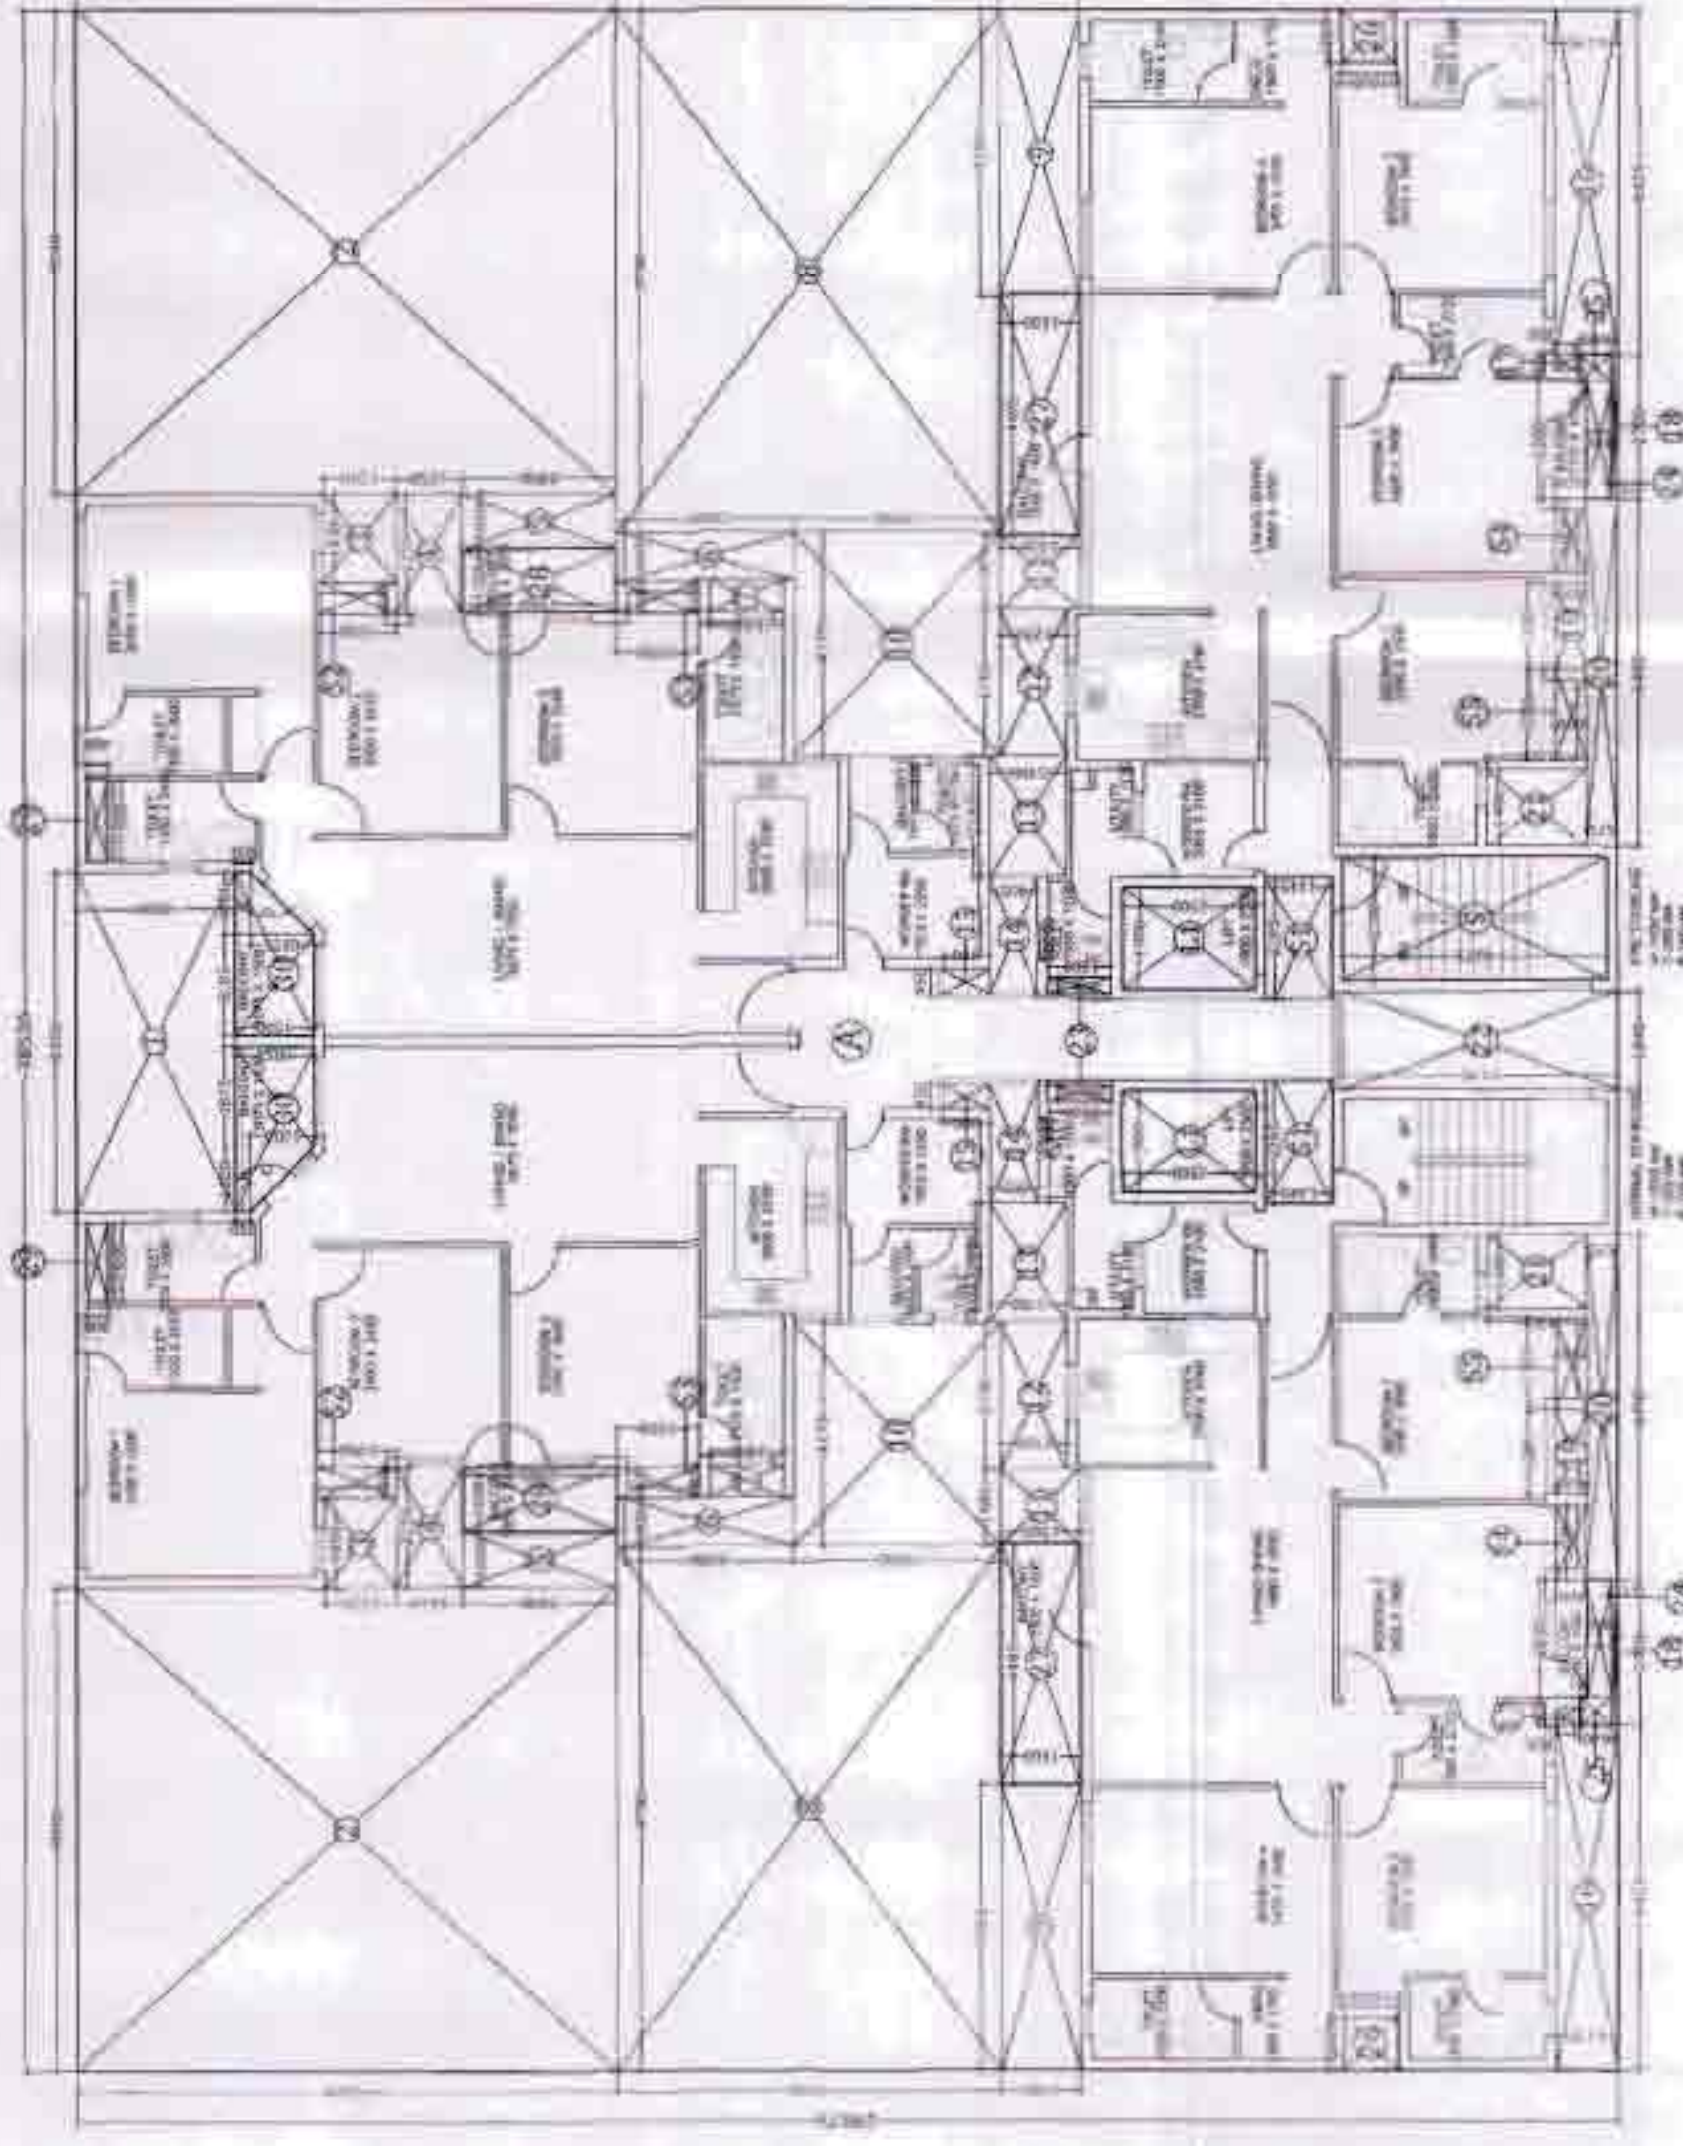

TYPICAL FLOOR PLAN

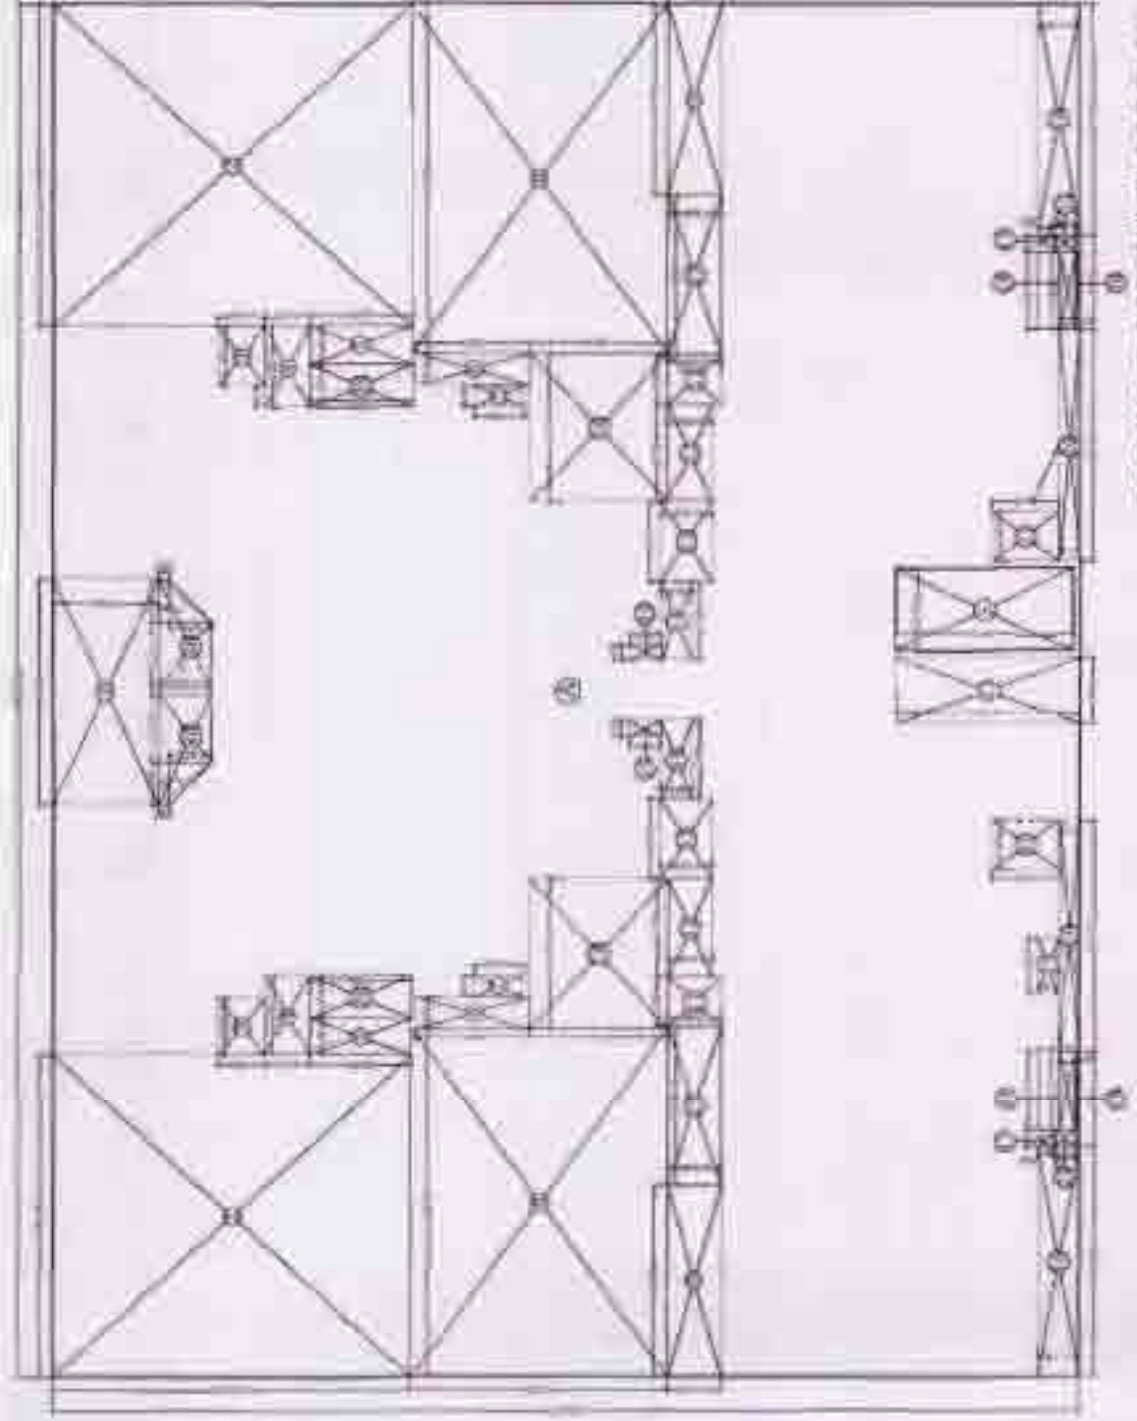

GROUND FLOOR ENVELOPE PLAN

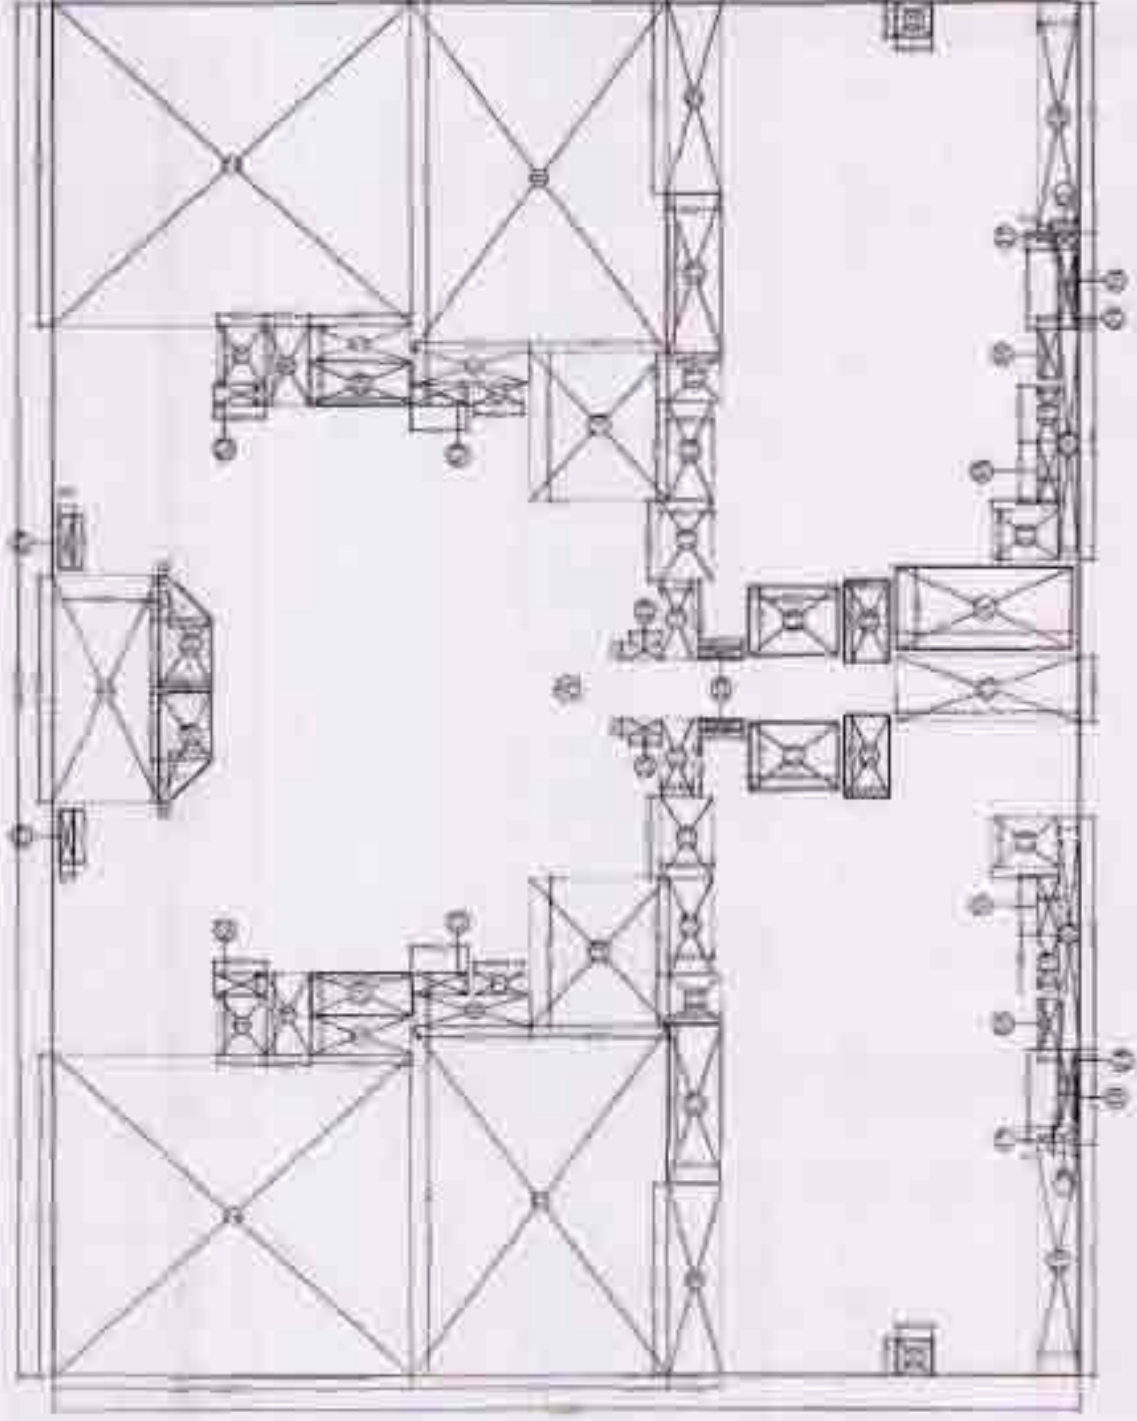

TYPICAL FLOOR ENVELOPE PLAN

TBS OF FAR AREA TYPICAL FLOOR									
TOWER (B-43) ADDITION AREA AT									
Sl. No.	Category	Area (sq. m)	Volume (cu. m)	Weight (kg)	Area (sq. m)	Volume (cu. m)	Weight (kg)	Area (sq. m)	Volume (cu. m)
1	1	200	1000	1000	200	1000	1000	200	1000
2	2	100	500	500	100	500	500	100	500
3	3	50	250	250	50	250	250	50	250
4	4	25	125	125	25	125	125	25	125
5	5	10	50	50	10	50	50	10	50
6	6	5	25	25	5	25	25	5	25
7	7	2	10	10	2	10	10	2	10
8	8	1	5	5	1	5	5	1	5
9	9	0.5	2.5	2.5	0.5	2.5	2.5	0.5	2.5
10	10	0.2	1.0	1.0	0.2	1.0	1.0	0.2	1.0
TOTAL		392.5	1962.5	1962.5	392.5	1962.5	1962.5	392.5	1962.5

TBS OF FAR AREA TYPICAL FLOOR									
TOWER (B-43) ADDITION AREA AT									
Sl. No.	Category	Area (sq. m)	Volume (cu. m)	Weight (kg)	Area (sq. m)	Volume (cu. m)	Weight (kg)	Area (sq. m)	Volume (cu. m)
1	1	200	1000	1000	200	1000	1000	200	1000
2	2	100	500	500	100	500	500	100	500
3	3	50	250	250	50	250	250	50	250
4	4	25	125	125	25	125	125	25	125
5	5	10	50	50	10	50	50	10	50
6	6	5	25	25	5	25	25	5	25
7	7	2	10	10	2	10	10	2	10
8	8	1	5	5	1	5	5	1	5
9	9	0.5	2.5	2.5	0.5	2.5	2.5	0.5	2.5
10	10	0.2	1.0	1.0	0.2	1.0	1.0	0.2	1.0
TOTAL		392.5	1962.5	1962.5	392.5	1962.5	1962.5	392.5	1962.5

TBS OF FAR AREA GROUND FLOOR									
TOWER (B-43) ADDITION AREA AT									
Sl. No.	Category	Area (sq. m)	Volume (cu. m)	Weight (kg)	Area (sq. m)	Volume (cu. m)	Weight (kg)	Area (sq. m)	Volume (cu. m)
1	1	200	1000	1000	200	1000	1000	200	1000
2	2	100	500	500	100	500	500	100	500
3	3	50	250	250	50	250	250	50	250
4	4	25	125	125	25	125	125	25	125
5	5	10	50	50	10	50	50	10	50
6	6	5	25	25	5	25	25	5	25
7	7	2	10	10	2	10	10	2	10
8	8	1	5	5	1	5	5	1	5
9	9	0.5	2.5	2.5	0.5	2.5	2.5	0.5	2.5
10	10	0.2	1.0	1.0	0.2	1.0	1.0	0.2	1.0
TOTAL		392.5	1962.5	1962.5	392.5	1962.5	1962.5	392.5	1962.5

TBS OF FAR AREA GROUND FLOOR									
TOWER (B-43) ADDITION AREA AT									
Sl. No.	Category	Area (sq. m)	Volume (cu. m)	Weight (kg)	Area (sq. m)	Volume (cu. m)	Weight (kg)	Area (sq. m)	Volume (cu. m)
1	1	200	1000	1000	200	1000	1000	200	1000
2	2	100	500	500	100	500	500	100	500
3	3	50	250	250	50	250	250	50	250
4	4	25	125	125	25	125	125	25	125
5	5	10	50	50	10	50	50	10	50
6	6	5	25	25	5	25	25	5	25
7	7	2	10	10	2	10	10	2	10
8	8	1	5	5	1	5	5	1	5
9	9	0.5	2.5	2.5	0.5	2.5	2.5	0.5	2.5
10	10	0.2	1.0	1.0	0.2	1.0	1.0	0.2	1.0
TOTAL		392.5	1962.5	1962.5	392.5	1962.5	1962.5	392.5	1962.5

Electrical Load KW
Water Requirement LPD

OWNERS:
JAYPEE INFRA TECH LTD.
SECTOR - 128, NOIDA (U.P.)

Architects & Town Planners:
ARCOP ASSOCIATES PVT. LTD.
E-106, G.K. Enclave-1
N. Delhi-110 048
Ph.-011-26242050, 26242035

OWNERS SIGNATURE

Job Title: KOSMOS B-43
JAYPEE GREENS,
SEC-128, NOIDA (U.P.)

Drawing Title: KOSMOS, B-43
FLOOR PLAN, TOWER TYPE-D

Job No.: SEP 2011
Drawing No.: B-43/SB/KM/008

Scale: 1:100 (1:50)
Checked by:

NOIDA AUTHORITY:

Associate Architect Architect Chief Architect



Electrical Load: 933.75 KW
 Water Requirement: 48600 LPD

Owner:
JAYPEE INFRATECH LTD
 SECTOR - 128, NOIDA, (U.P.)

Architects & Town Planners:
ARCOP ASSOCIATES PVT. LTD.
 E-106, G.K. Enclave-1
 N. Delhi-110 048
 Ph.-011-26242050, 26242035


Architect's Signature:

Owner's Signature: *Per Jaypee Infratech Limited*


Job Title:
KOSMOS B-43
JAYPEE GREENS,
SEC.-128, Noida (U.P.)

Drawing Title:
FLOOR PLAN
(TOWER TYPE-E)


Job No.:	Date:	Drawing No.:
	Sep 2011	J-43SR KM0101
Scale: 1:100, 1:150	Checked by:	Revision No.:
	Staff:	
NOIDA AUTHORITY		
Associate Architect	Architect	Chief Architect

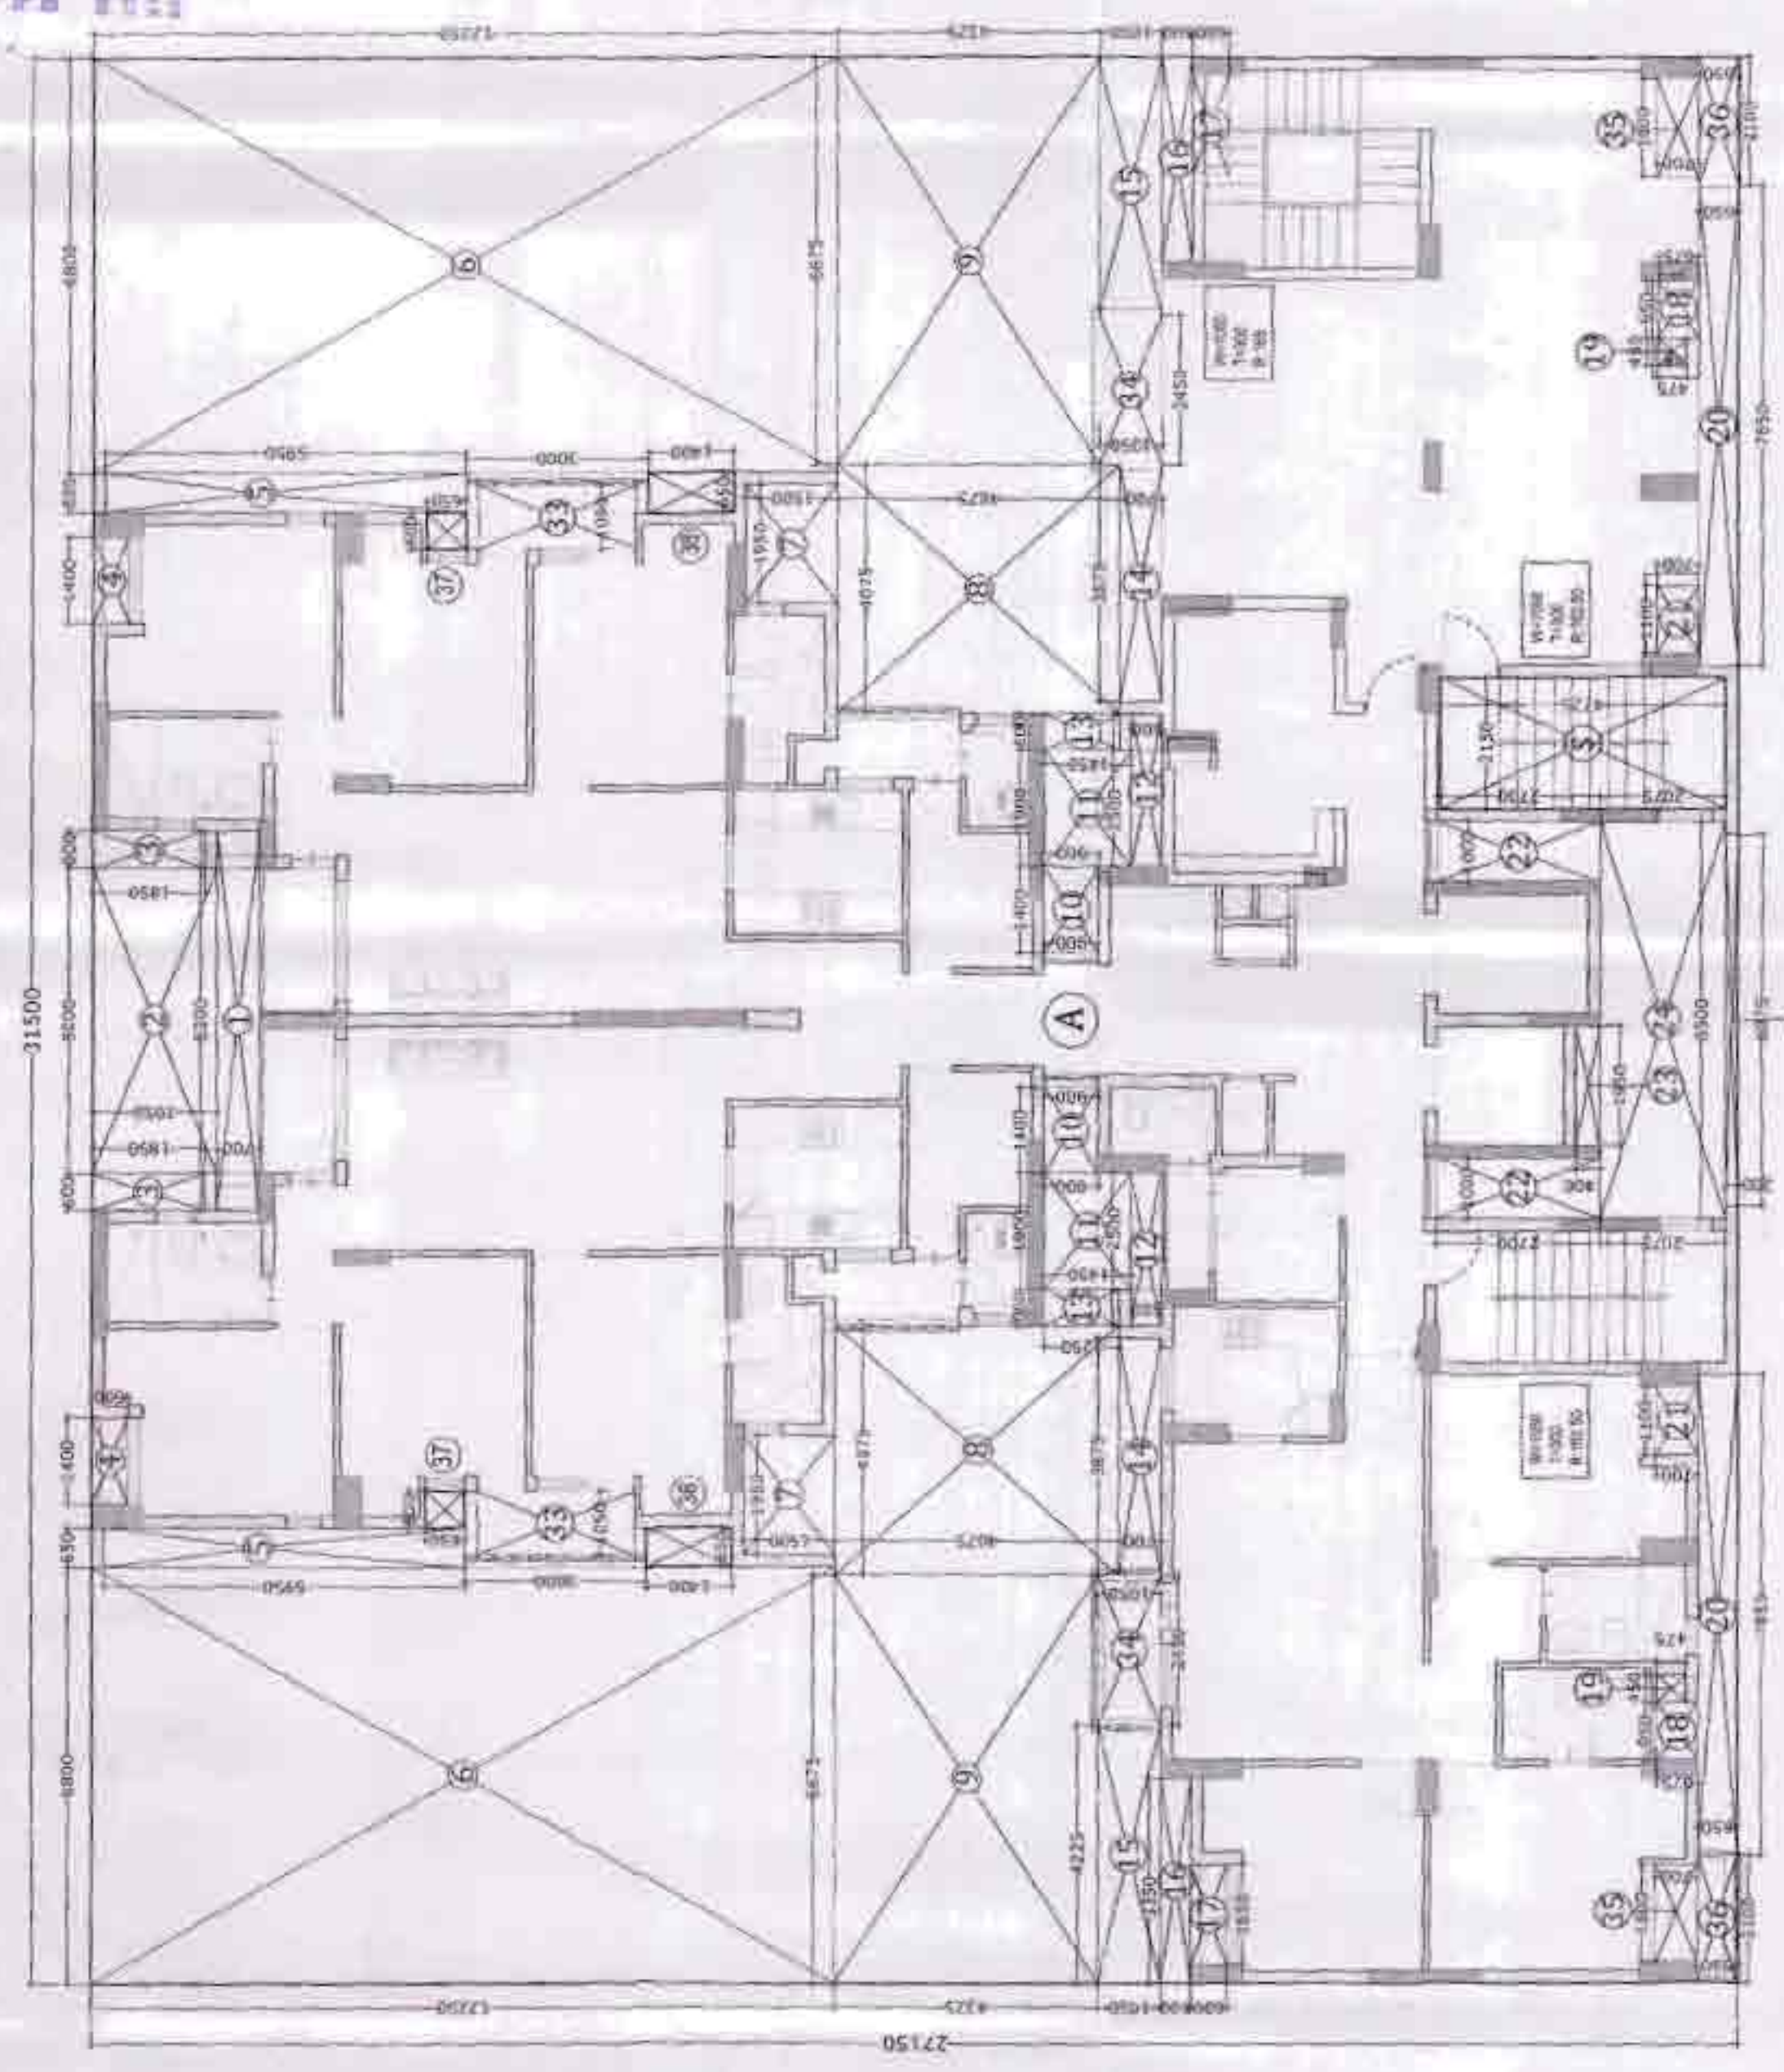


GROUND FLOOR PLAN

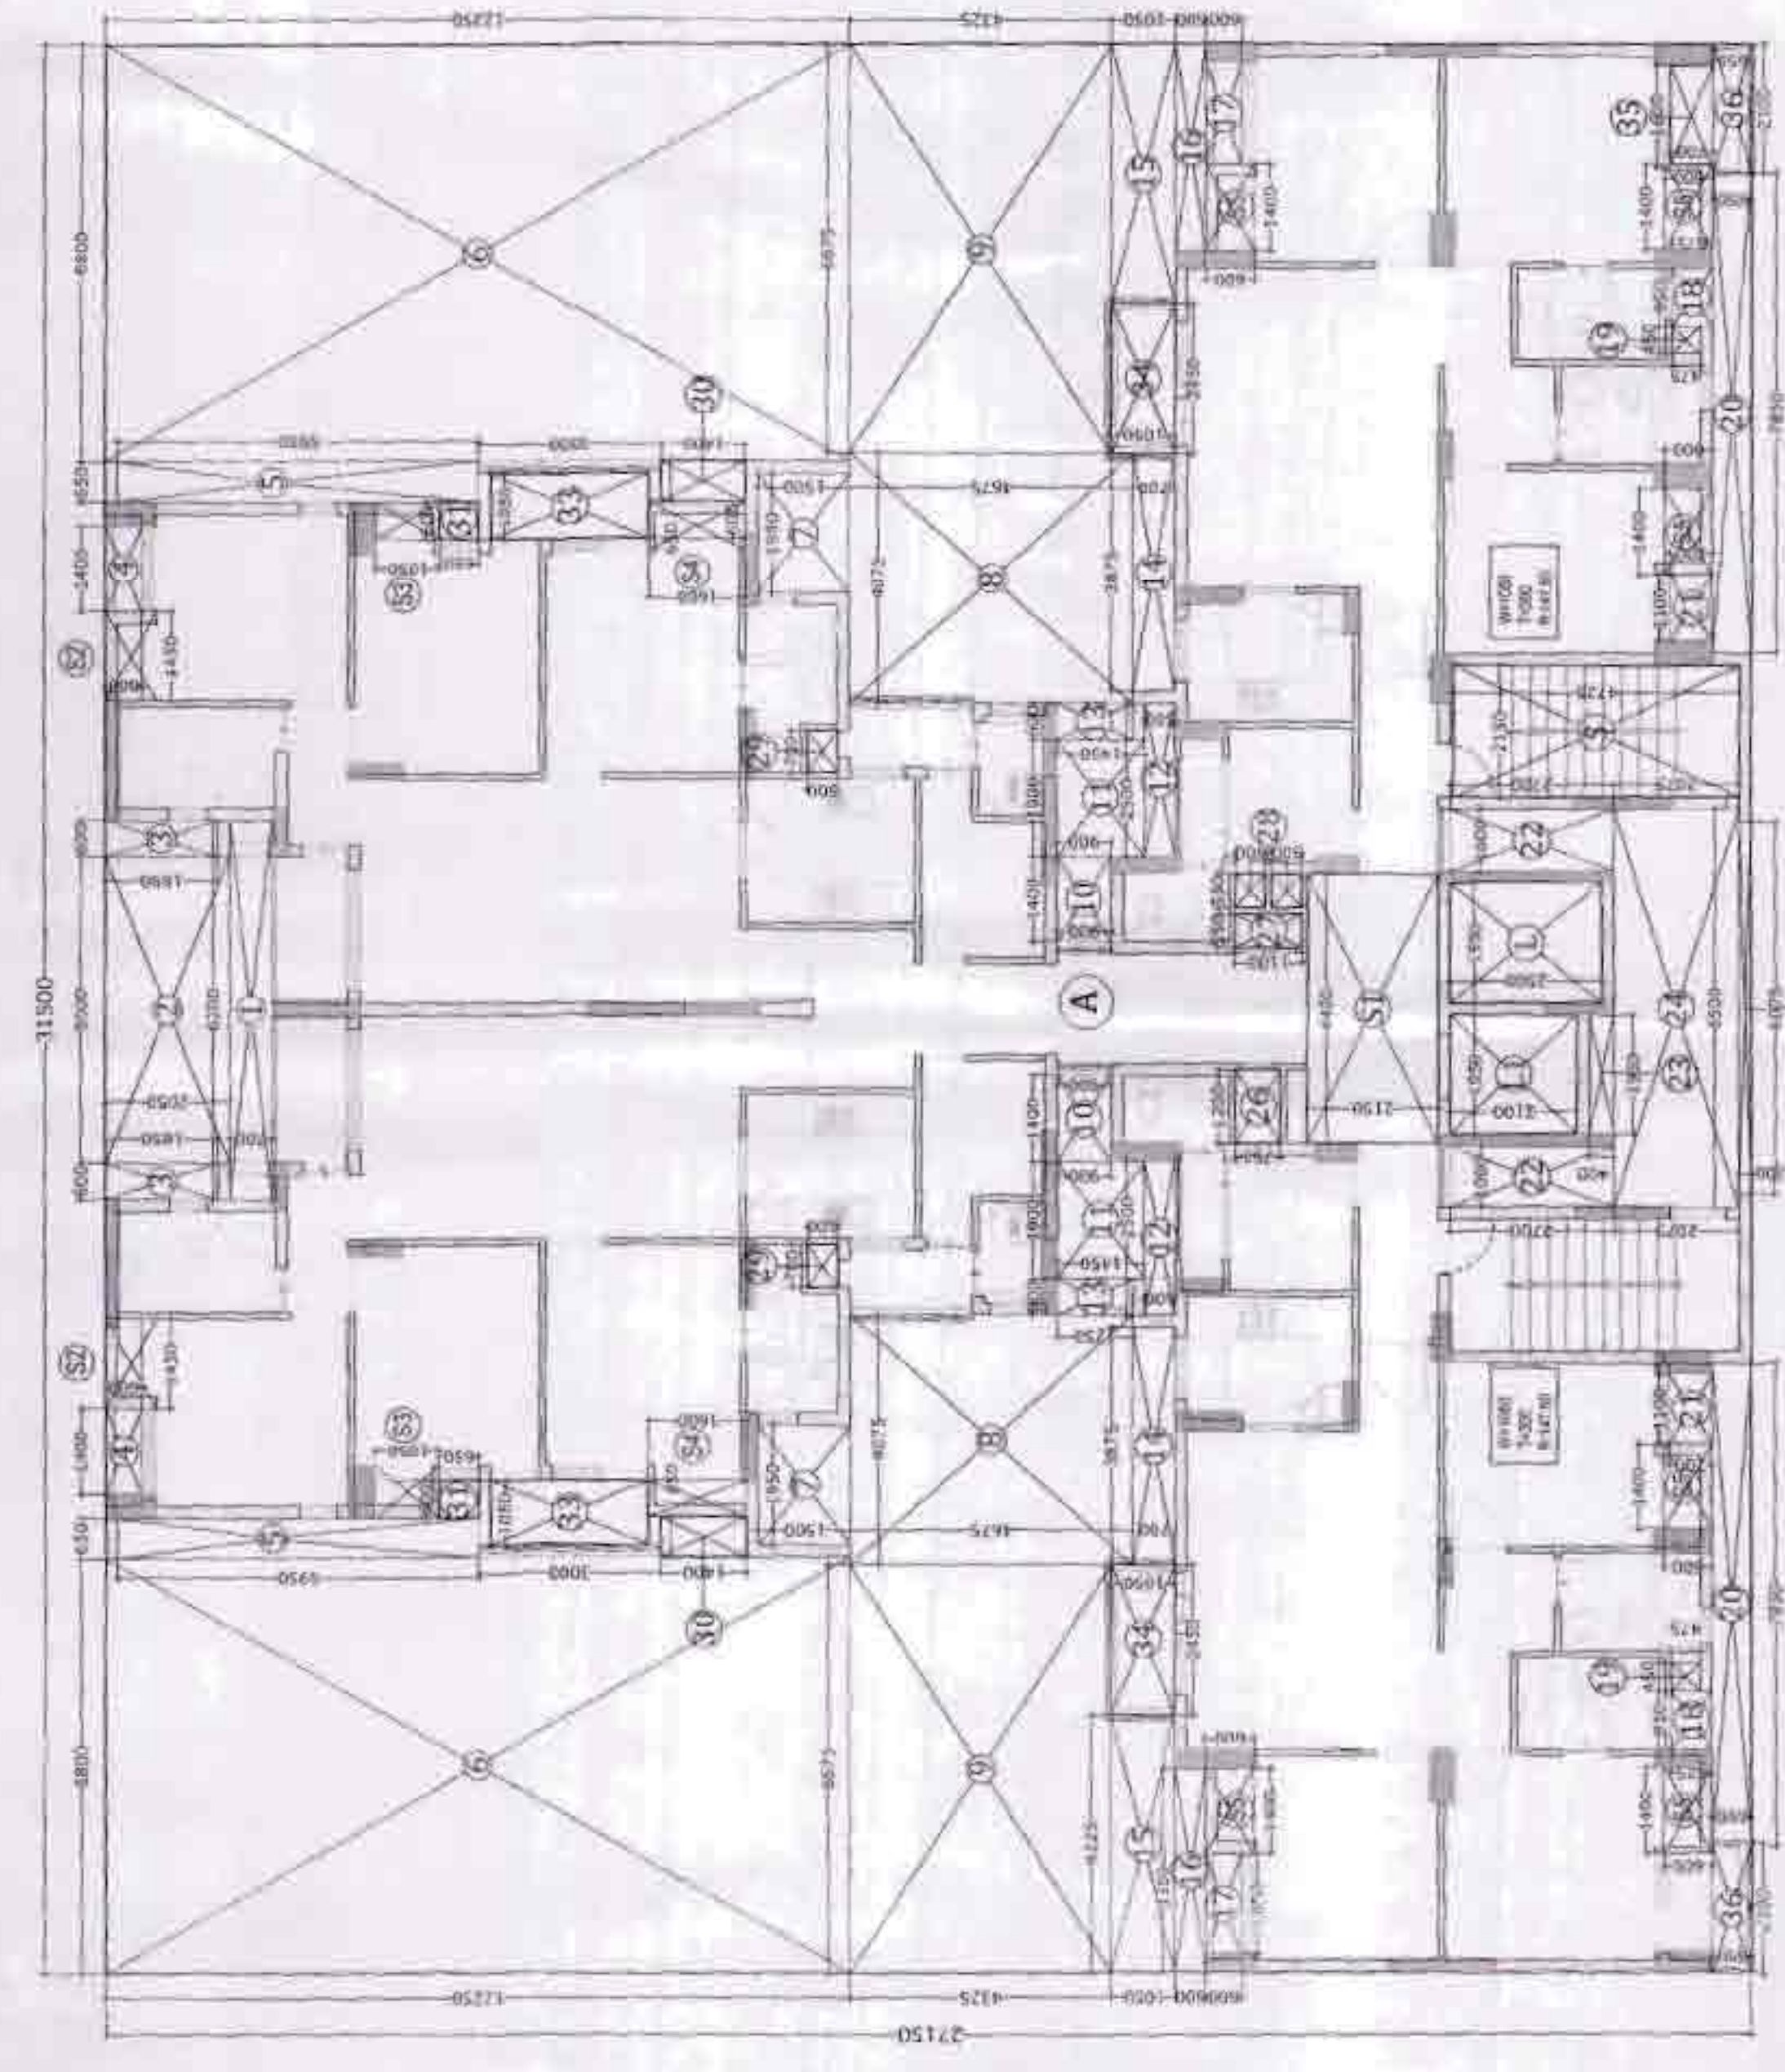

TYPICAL FLOOR ENVELOPE PLAN


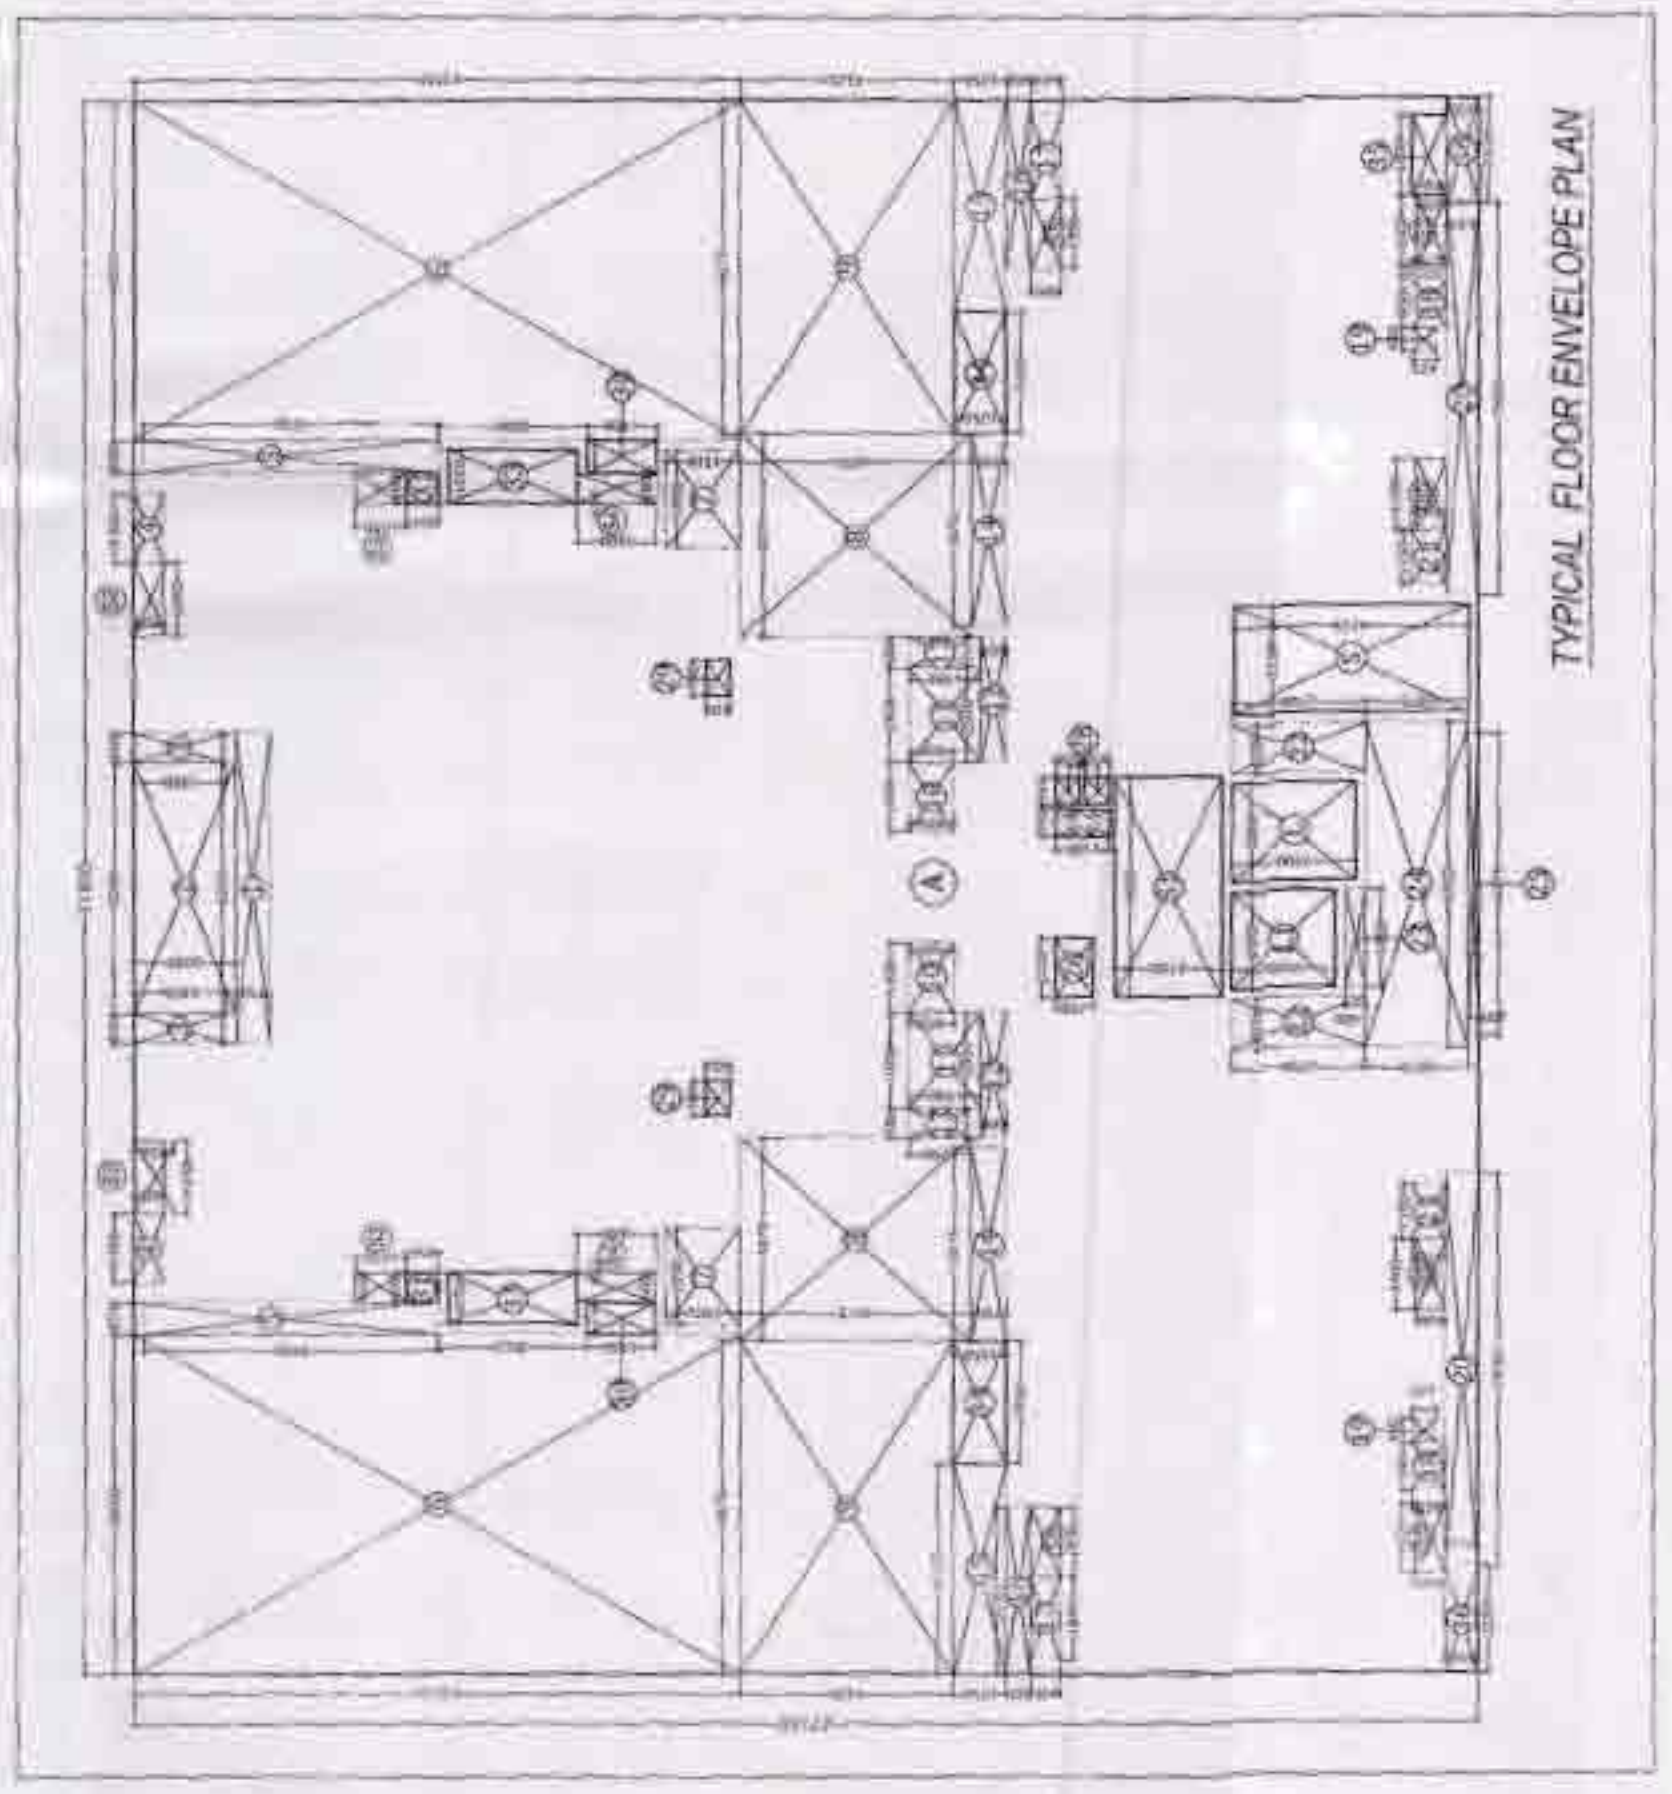


TYPICAL FLOOR ENVELOPE PLAN

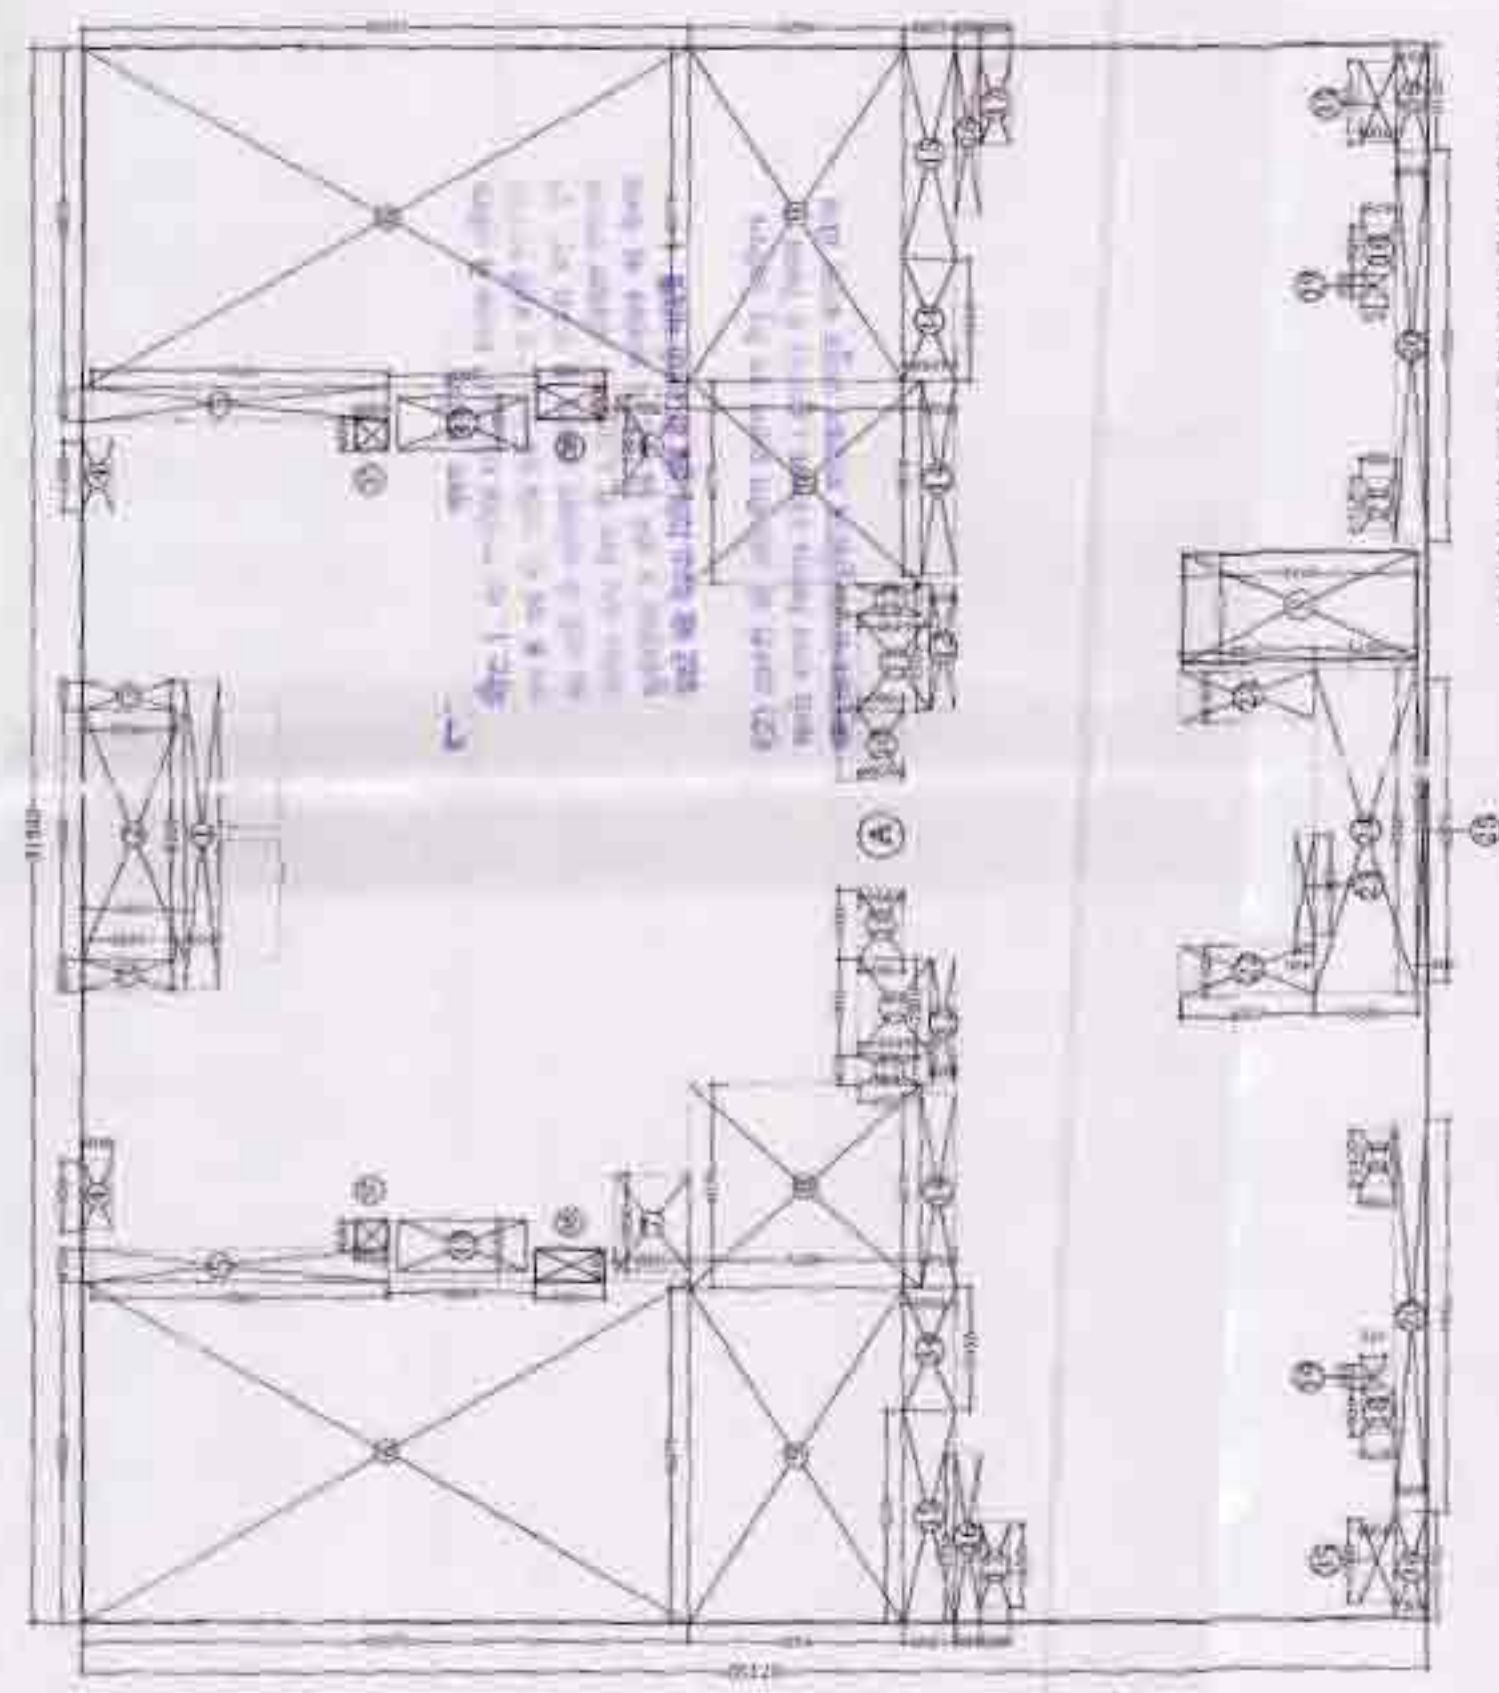


GROUND FLOOR ENVELOPE PLAN


Sl. No.	Room No.	Room Name	Area (sq. m)	Volume (cu. m)	Remarks
1	101	Bed Room	12.50	37.50	
2	102	Bed Room	12.50	37.50	
3	103	Bed Room	12.50	37.50	
100	200	Bed Room	12.50	37.50	

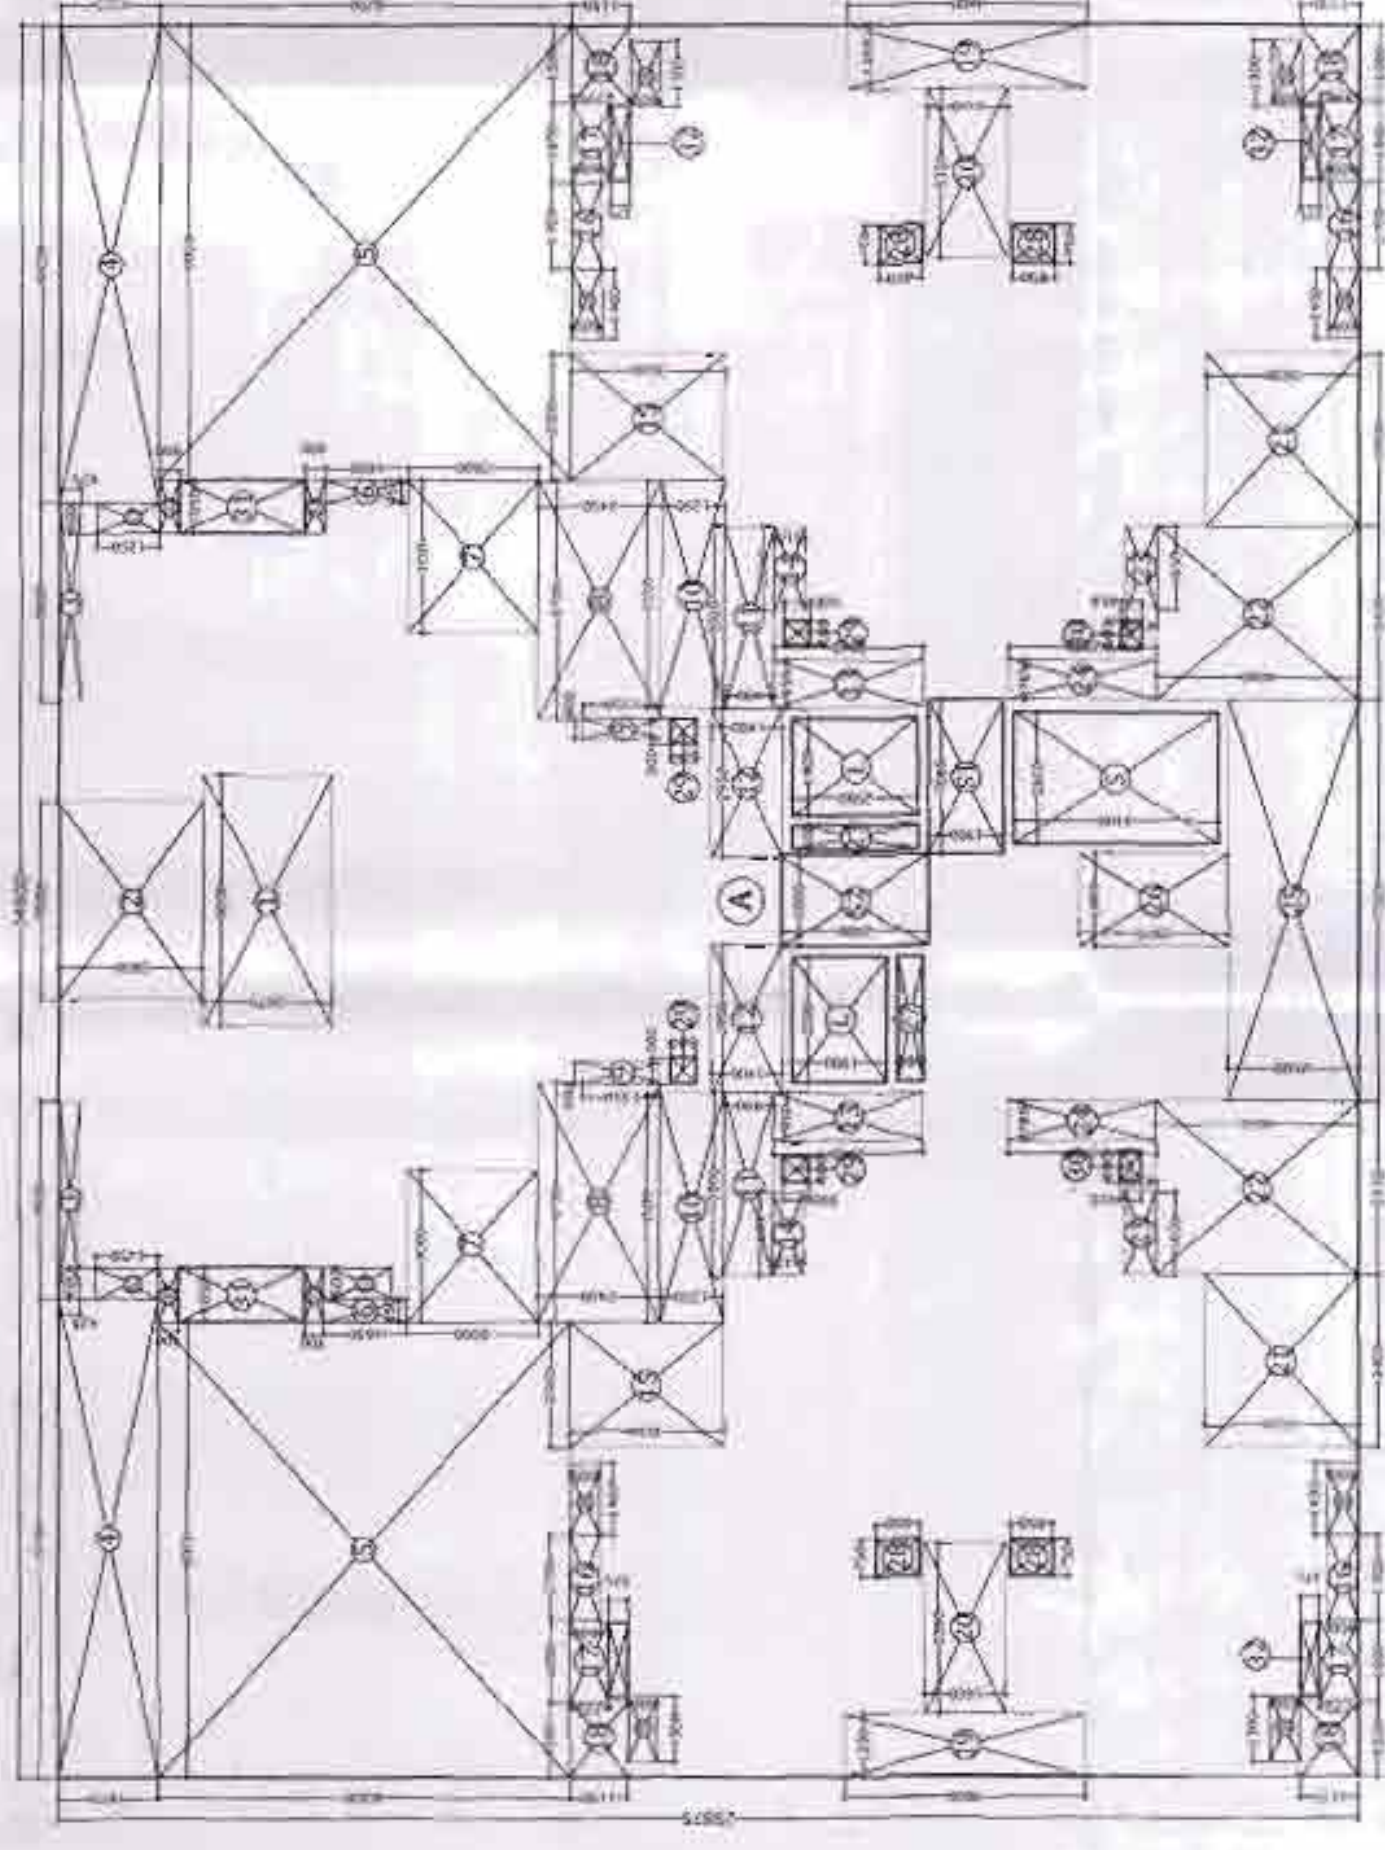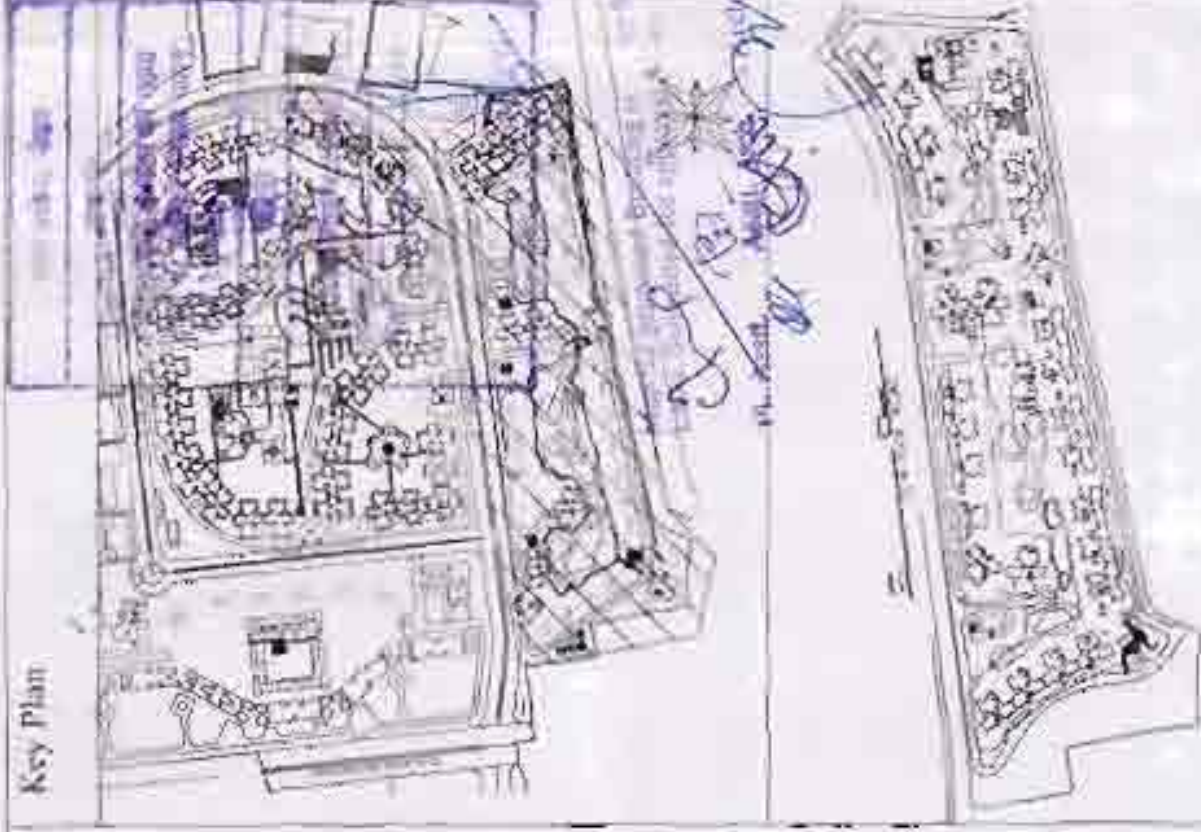


TYPICAL FLOOR ENVELOPE PLAN

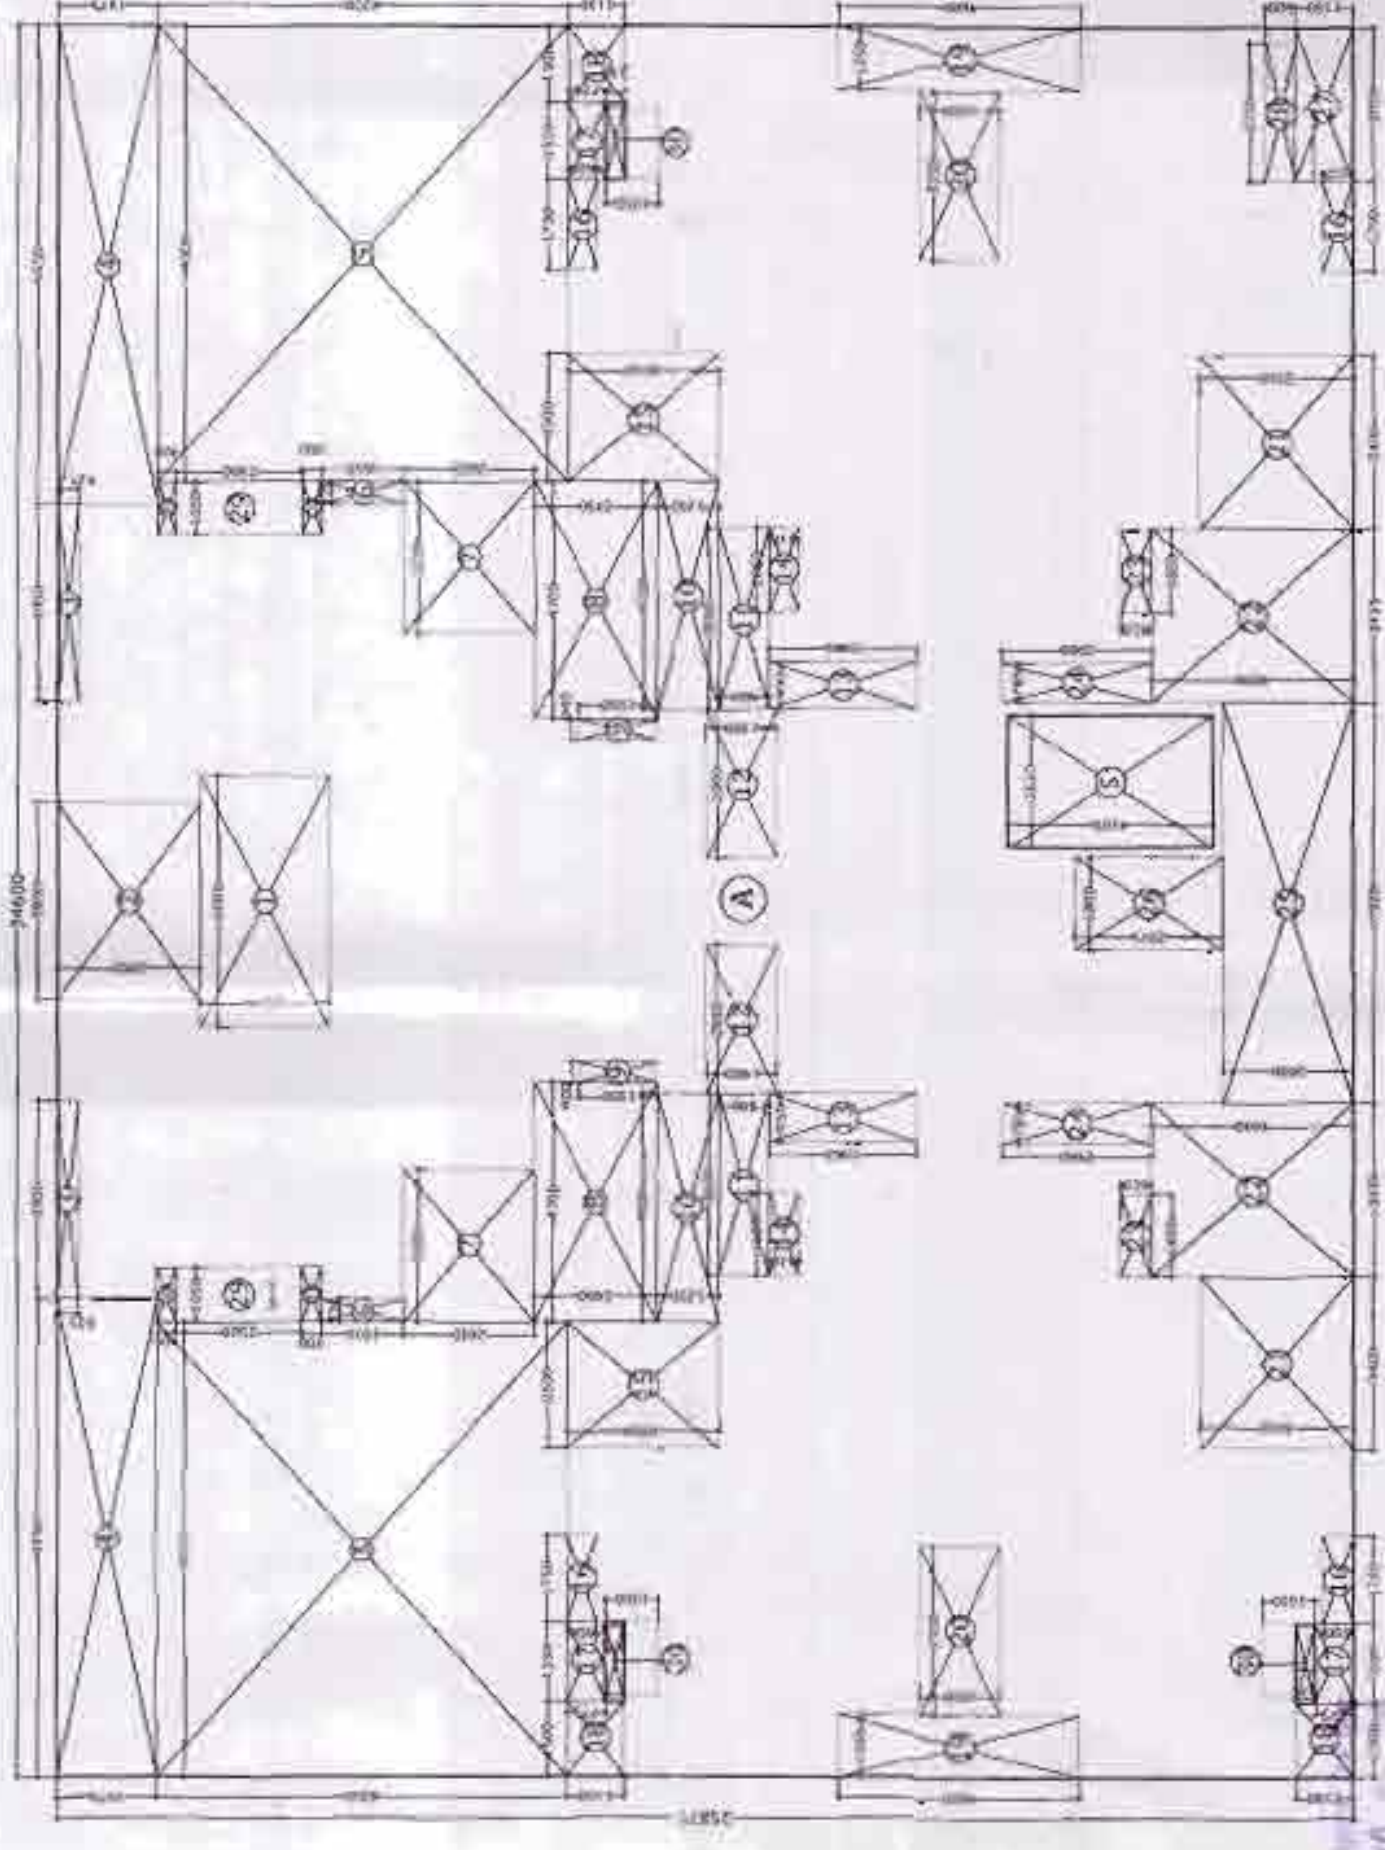

GROUND FLOOR ENVELOPE PLAN

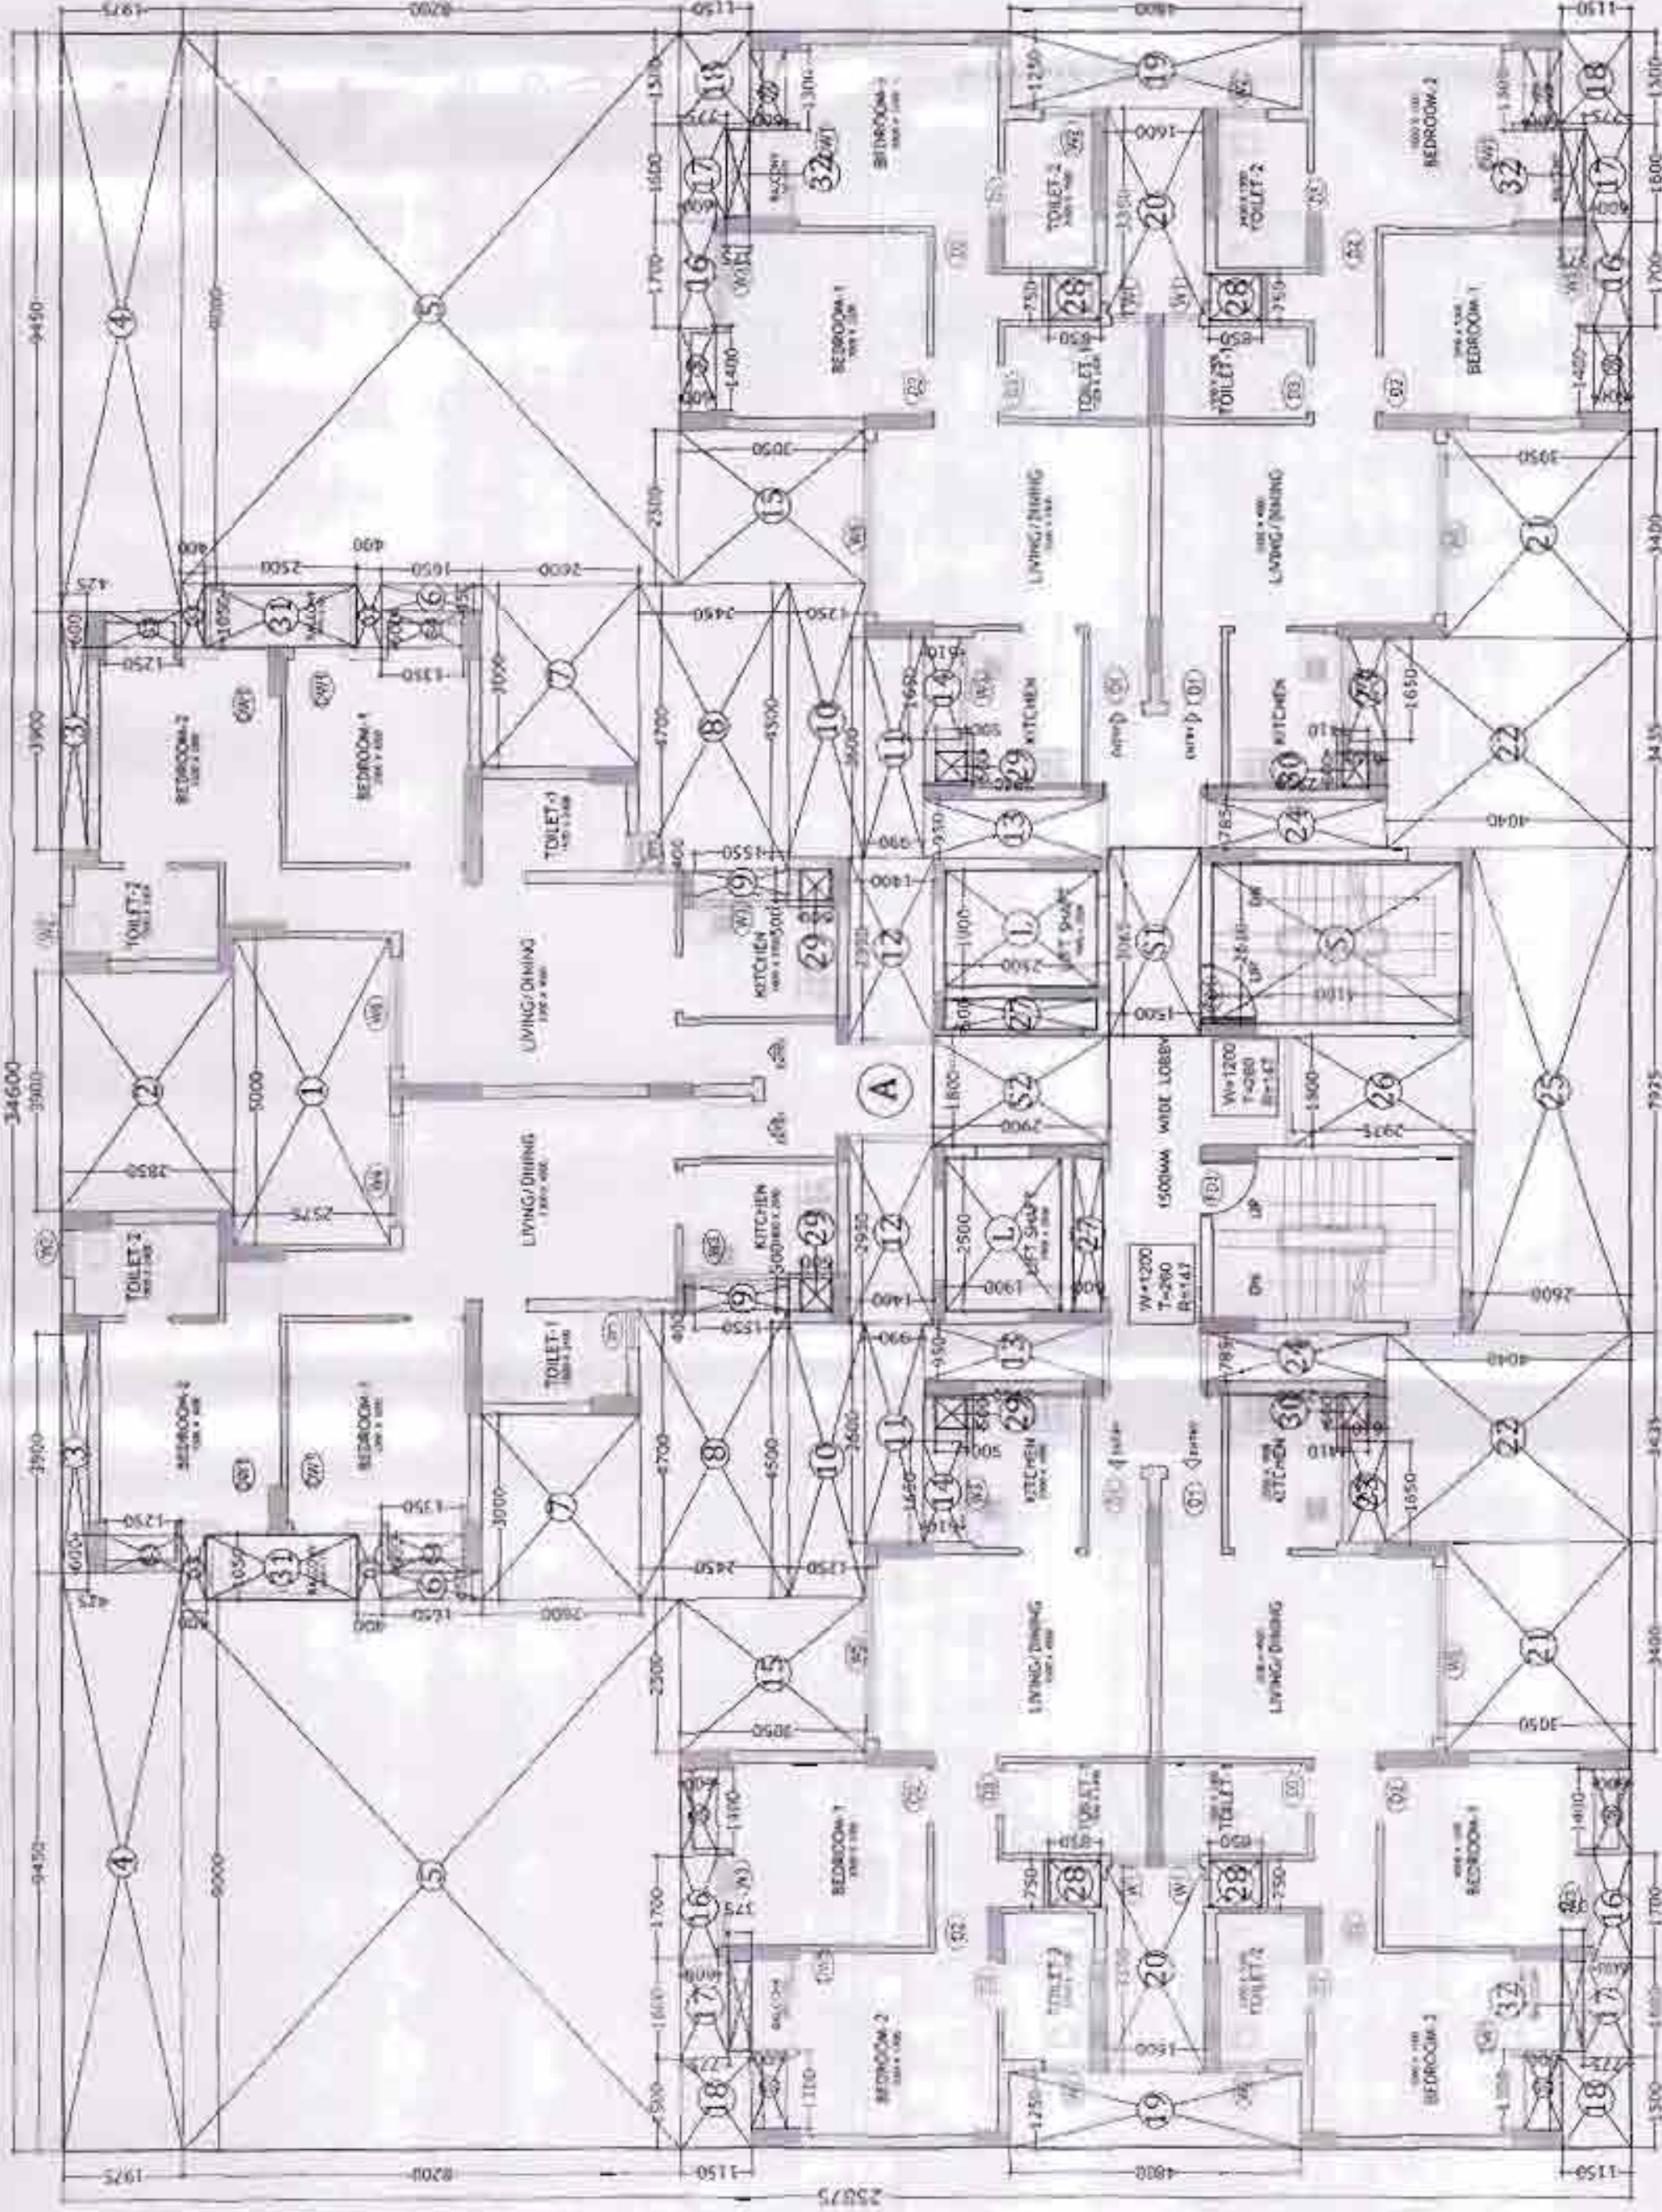

TYPICAL FLOOR PLAN

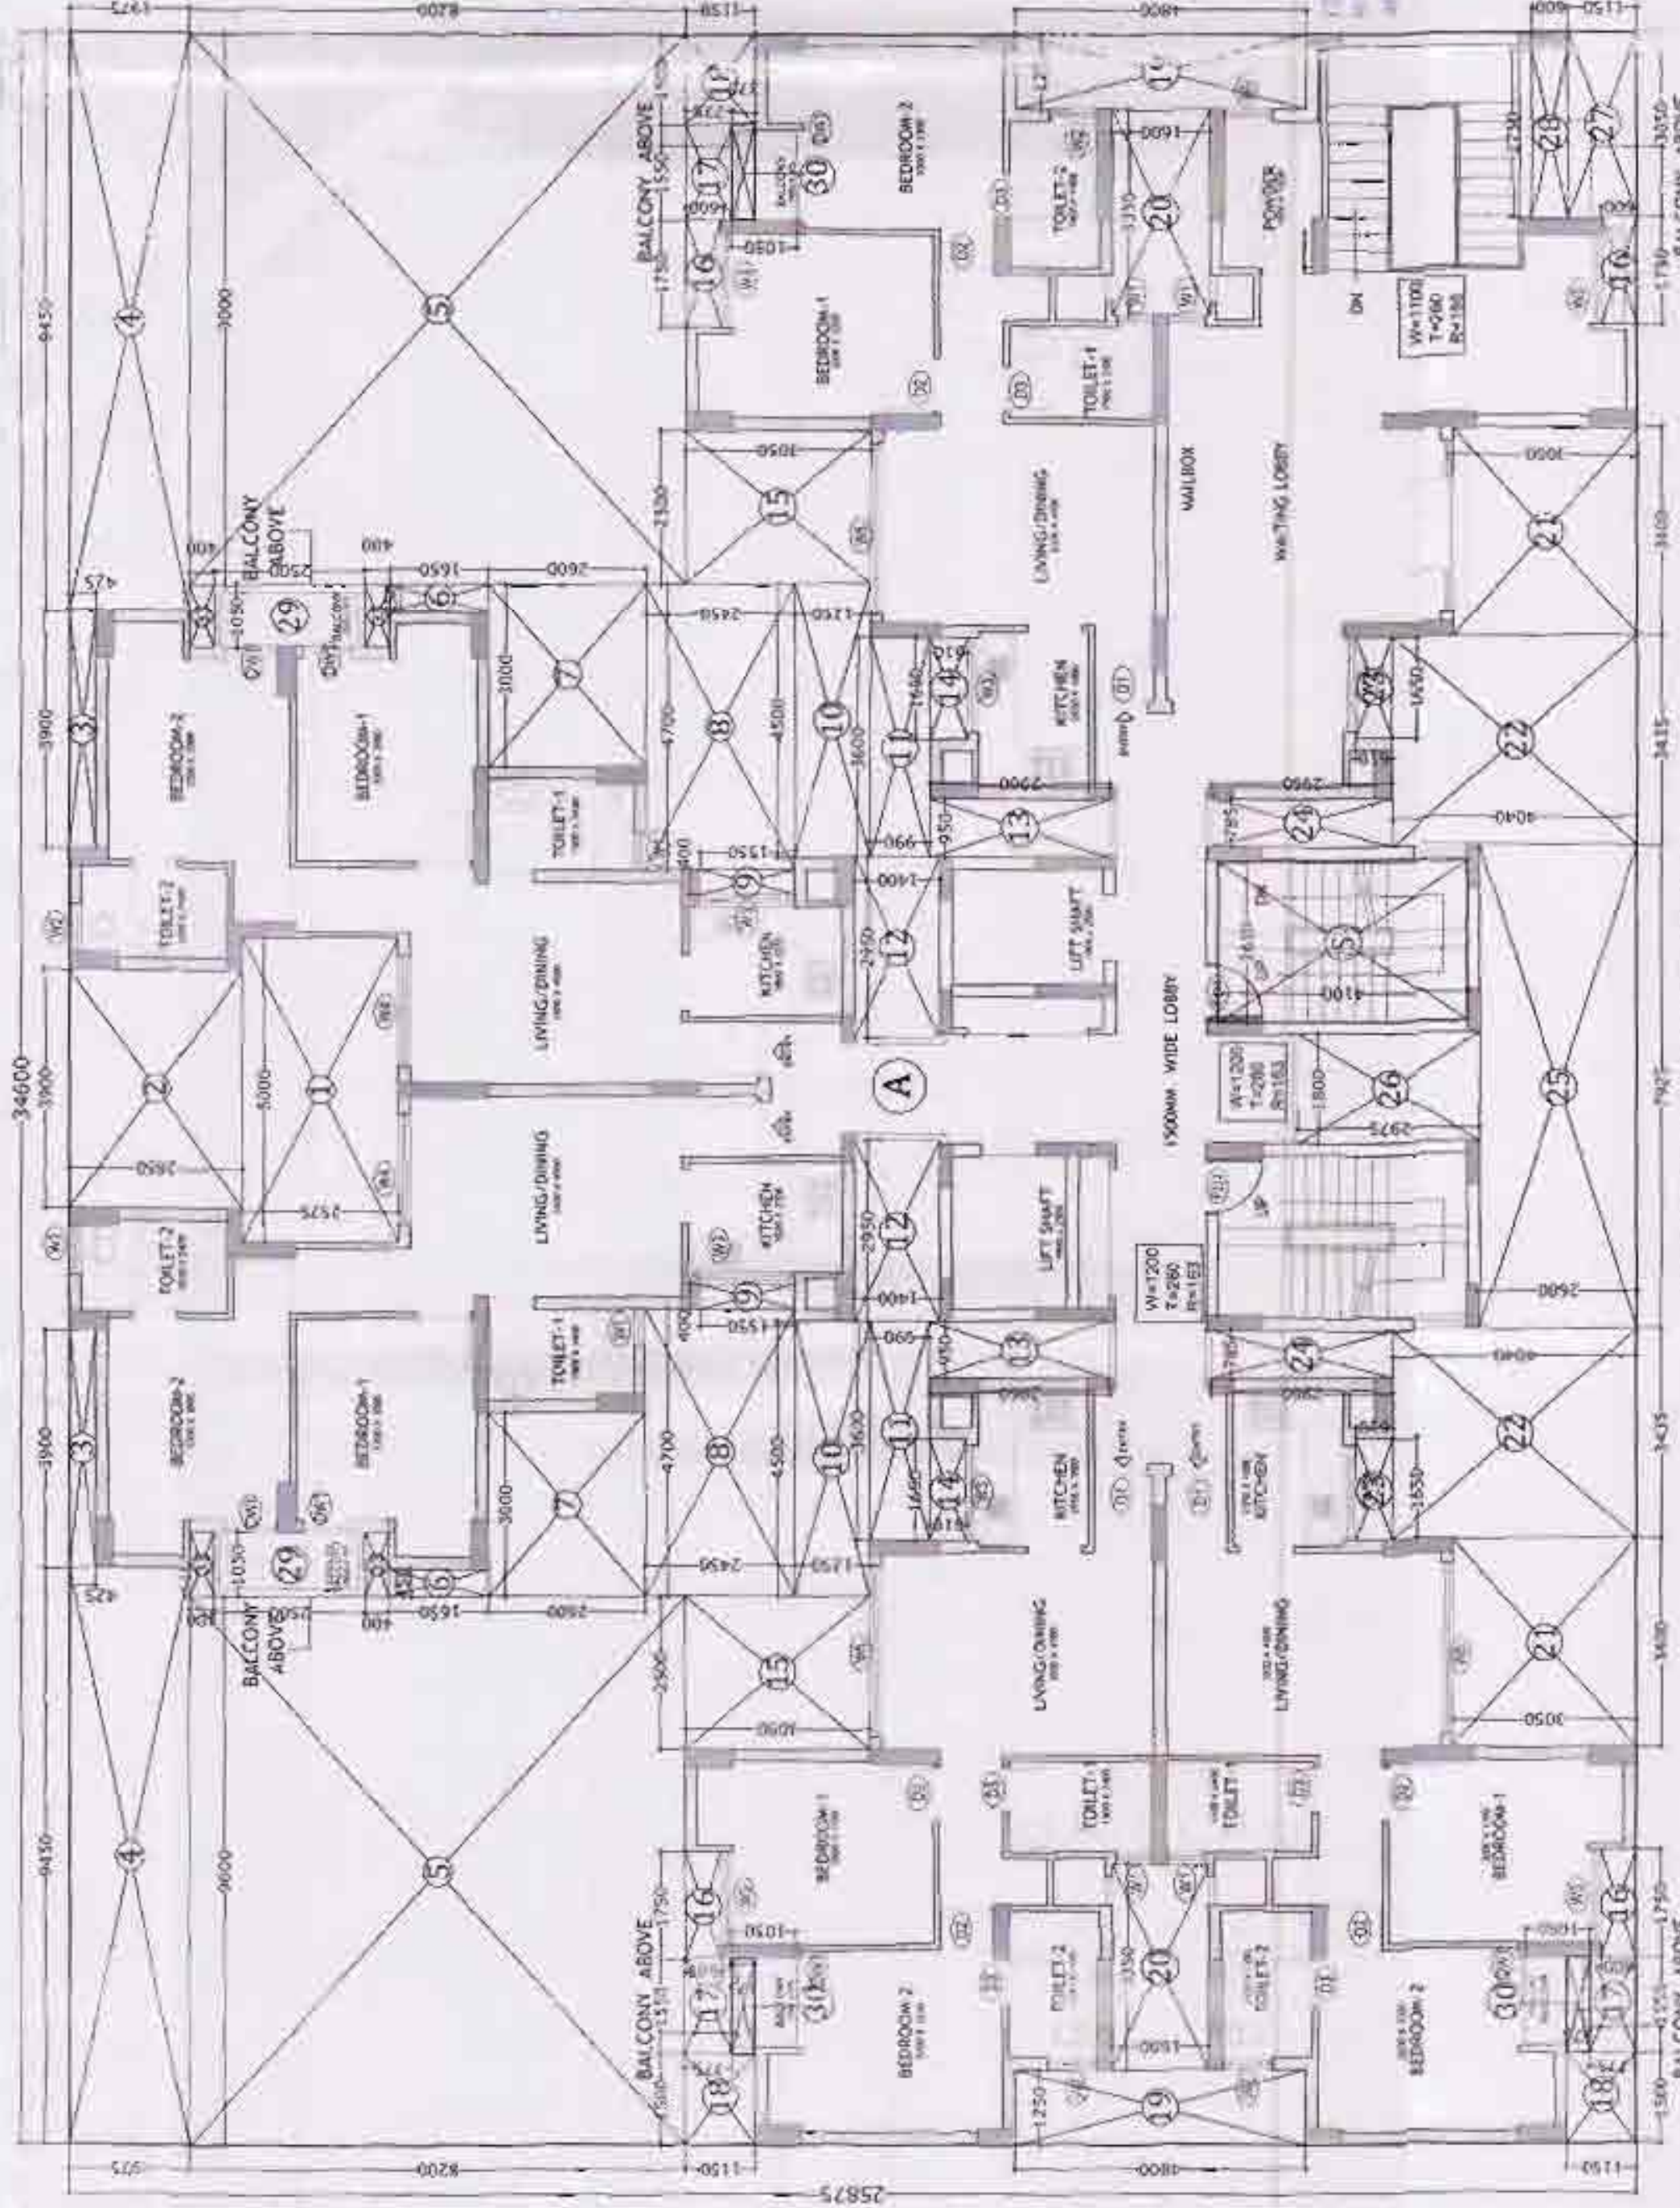

GROUND FLOOR PLAN

AREA STATEMENT GROUND FLOOR									
Sl. No.	Room No.	Room Name	Area (sq. m.)	Area (sq. ft.)	Volume (cu. m.)	Volume (cu. ft.)	Area (sq. m.)	Area (sq. ft.)	Volume (cu. m.)
1	1	Garage	100.00	1076.41	100.00	1076.41	100.00	1076.41	100.00
2	2	Garage	100.00	1076.41	100.00	1076.41	100.00	1076.41	100.00
3	3	Garage	100.00	1076.41	100.00	1076.41	100.00	1076.41	100.00
4	4	Garage	100.00	1076.41	100.00	1076.41	100.00	1076.41	100.00
5	5	Garage	100.00	1076.41	100.00	1076.41	100.00	1076.41	100.00
6	6	Garage	100.00	1076.41	100.00	1076.41	100.00	1076.41	100.00
7	7	Garage	100.00	1076.41	100.00	1076.41	100.00	1076.41	100.00
8	8	Garage	100.00	1076.41	100.00	1076.41	100.00	1076.41	100.00
9	9	Garage	100.00	1076.41	100.00	1076.41	100.00	1076.41	100.00
10	10	Garage	100.00	1076.41	100.00	1076.41	100.00	1076.41	100.00
TOTAL AREA 1000.00 sq. m. 10764.11 sq. ft.									

Electrical Load: 933.75 KW
Water Requirement: 48600 LPD

Owners:
JAYPEE INFRA TECH LTD.
SECTOR - 128, NOIDA, (U.P.)

Architects & Town Planners:
ARCOP ASSOCIATES PVT. LTD.
E-106, G.K. Enclave-1
N. Delhi-110 048
Ph-011-26242050, 26242035

Architect's Signature:

Owners' Signature:
For Jaypee Infrastructure Limited
Authorized Signatory

Job Title:
KOSMOS B-43
JAYPEE GREENS
SEC-128, NOIDA (U.P.)

Drawing Title:
FLOOR PLAN
(TOWER TYPE - G)

Job No.:
Date: MAY 2011
Drawing No.: 043/SU-KM012

Scale: 1:100, 1:150
Checked by:
Seal by:
Revision No.:
NOIDA AUTHORITY

Associates Architect: Architect: Chief Architect: