



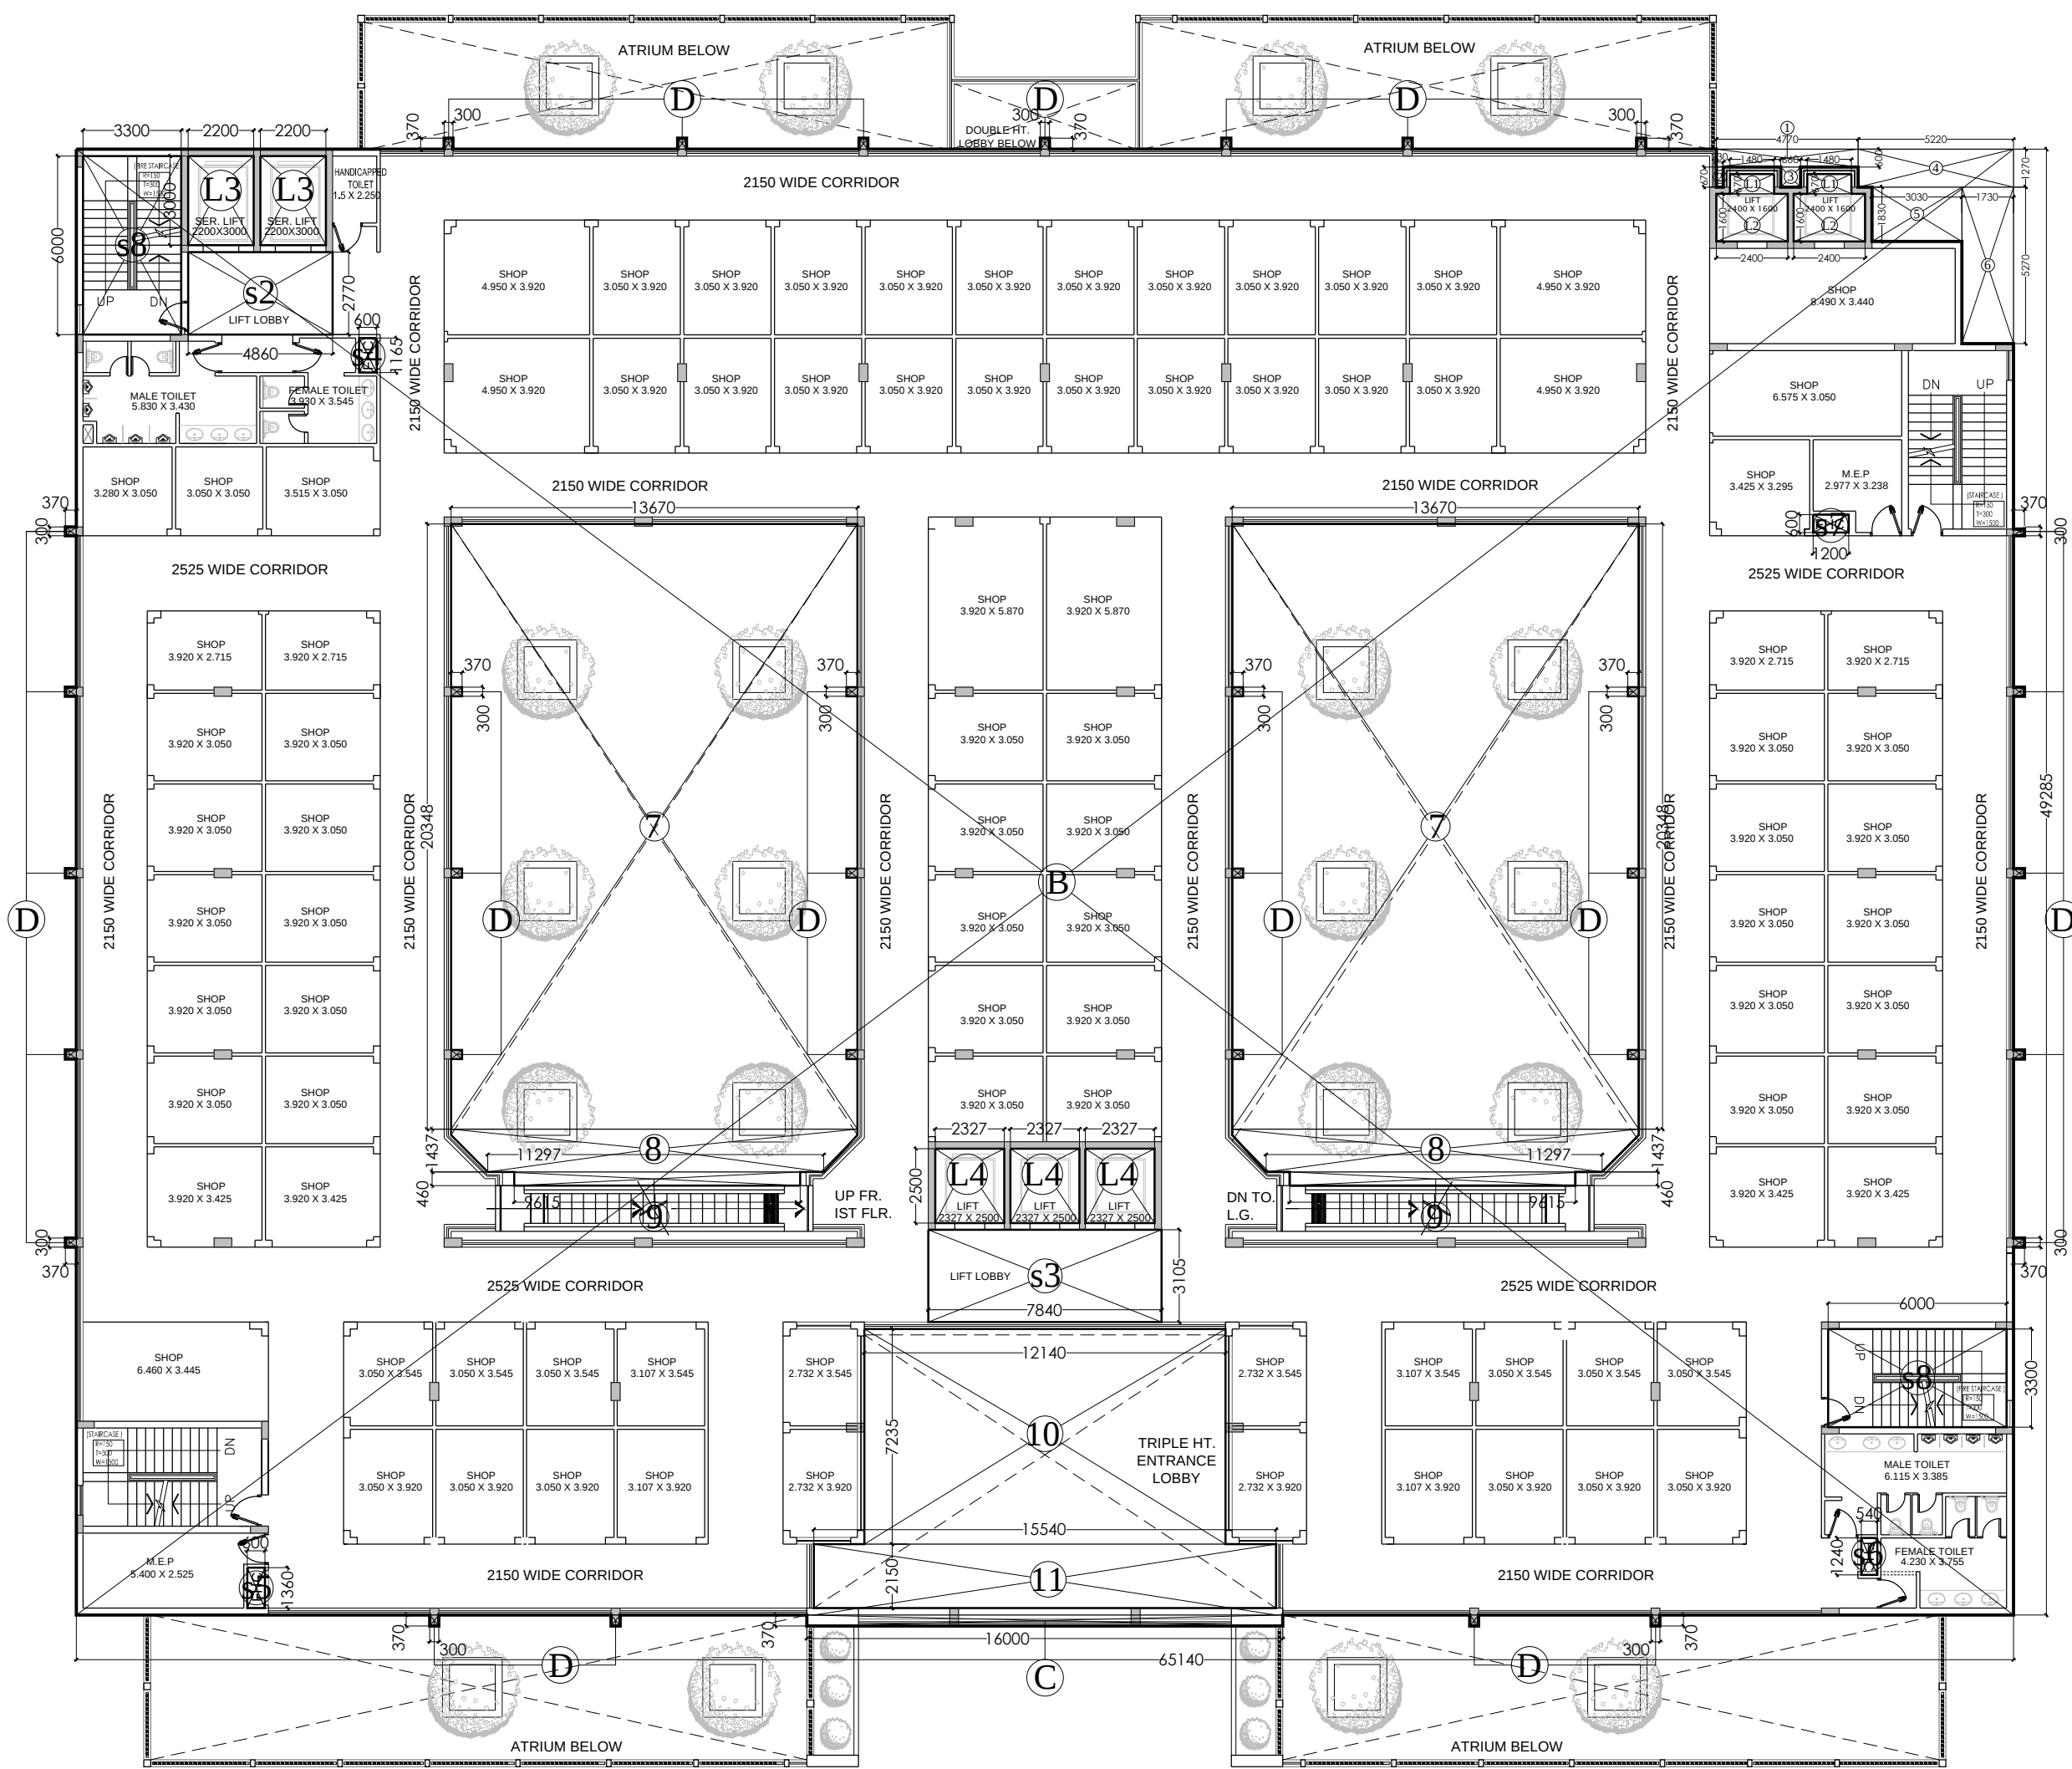

UPPER GR. FLOOR PLAN


AREA STATEMENT UPPER GROUND FLOOR				
SHOPPING COMPLEX [C1-F]				
ADDITION AREA (A)				
Sr.No.	Coff./No.	Breadth mm.	Length mm.	Area Sqmtr.
B	1	65140	49285	3210.42
C	1	16000	370	5.92
D	33	370	300	3.66
(A)				3220.01
DEDUCTION AREA (B)				
1	1	4770	600	2.86
2	1	230	670	0.15
3	1	660	670	0.44
4	1	5220	1270	6.63
5	1	3030	1830	5.54
6	1	1730	5270	9.12
7	2	13670	20348	556.31
8	2	24967	1437	35.88
9	2	9615	460	8.85
10	1	12140	7235	87.83
11	1	15540	2150	33.41
L1	2	1480	670	1.98
L2	2	2400	1600	7.68
L3	2	2200	3000	13.20
L4	3	2327	2500	17.45
s2	1	4860	2770	13.46
s3	1	7840	3105	24.34
s4	1	600	1165	0.70
s5	1	600	1360	0.82
s6	1	600	1240	0.74
s7	1	1200	600	0.72
s8	2	3300	6000	39.60
(B)				867.73
TOTAL AREA (A - B = C)				2352.28
(C)				2352.28

15% OF FAR AREA UPPER GROUND FLOOR				
SHOPPING COMPLEX [C1-F]				
AREA (A)				
Sr.No.	Coff./No.	Breadth mm.	Length mm.	Area Sqmtr.
s2	1	4860	2770	13.46
s3	1	7840	3105	24.34
s4	1	600	1165	0.70
s5	1	600	1360	0.82
s6	1	600	1240	0.74
s7	1	1200	600	0.72
s8	2	3300	6000	39.60
(A)				80.38


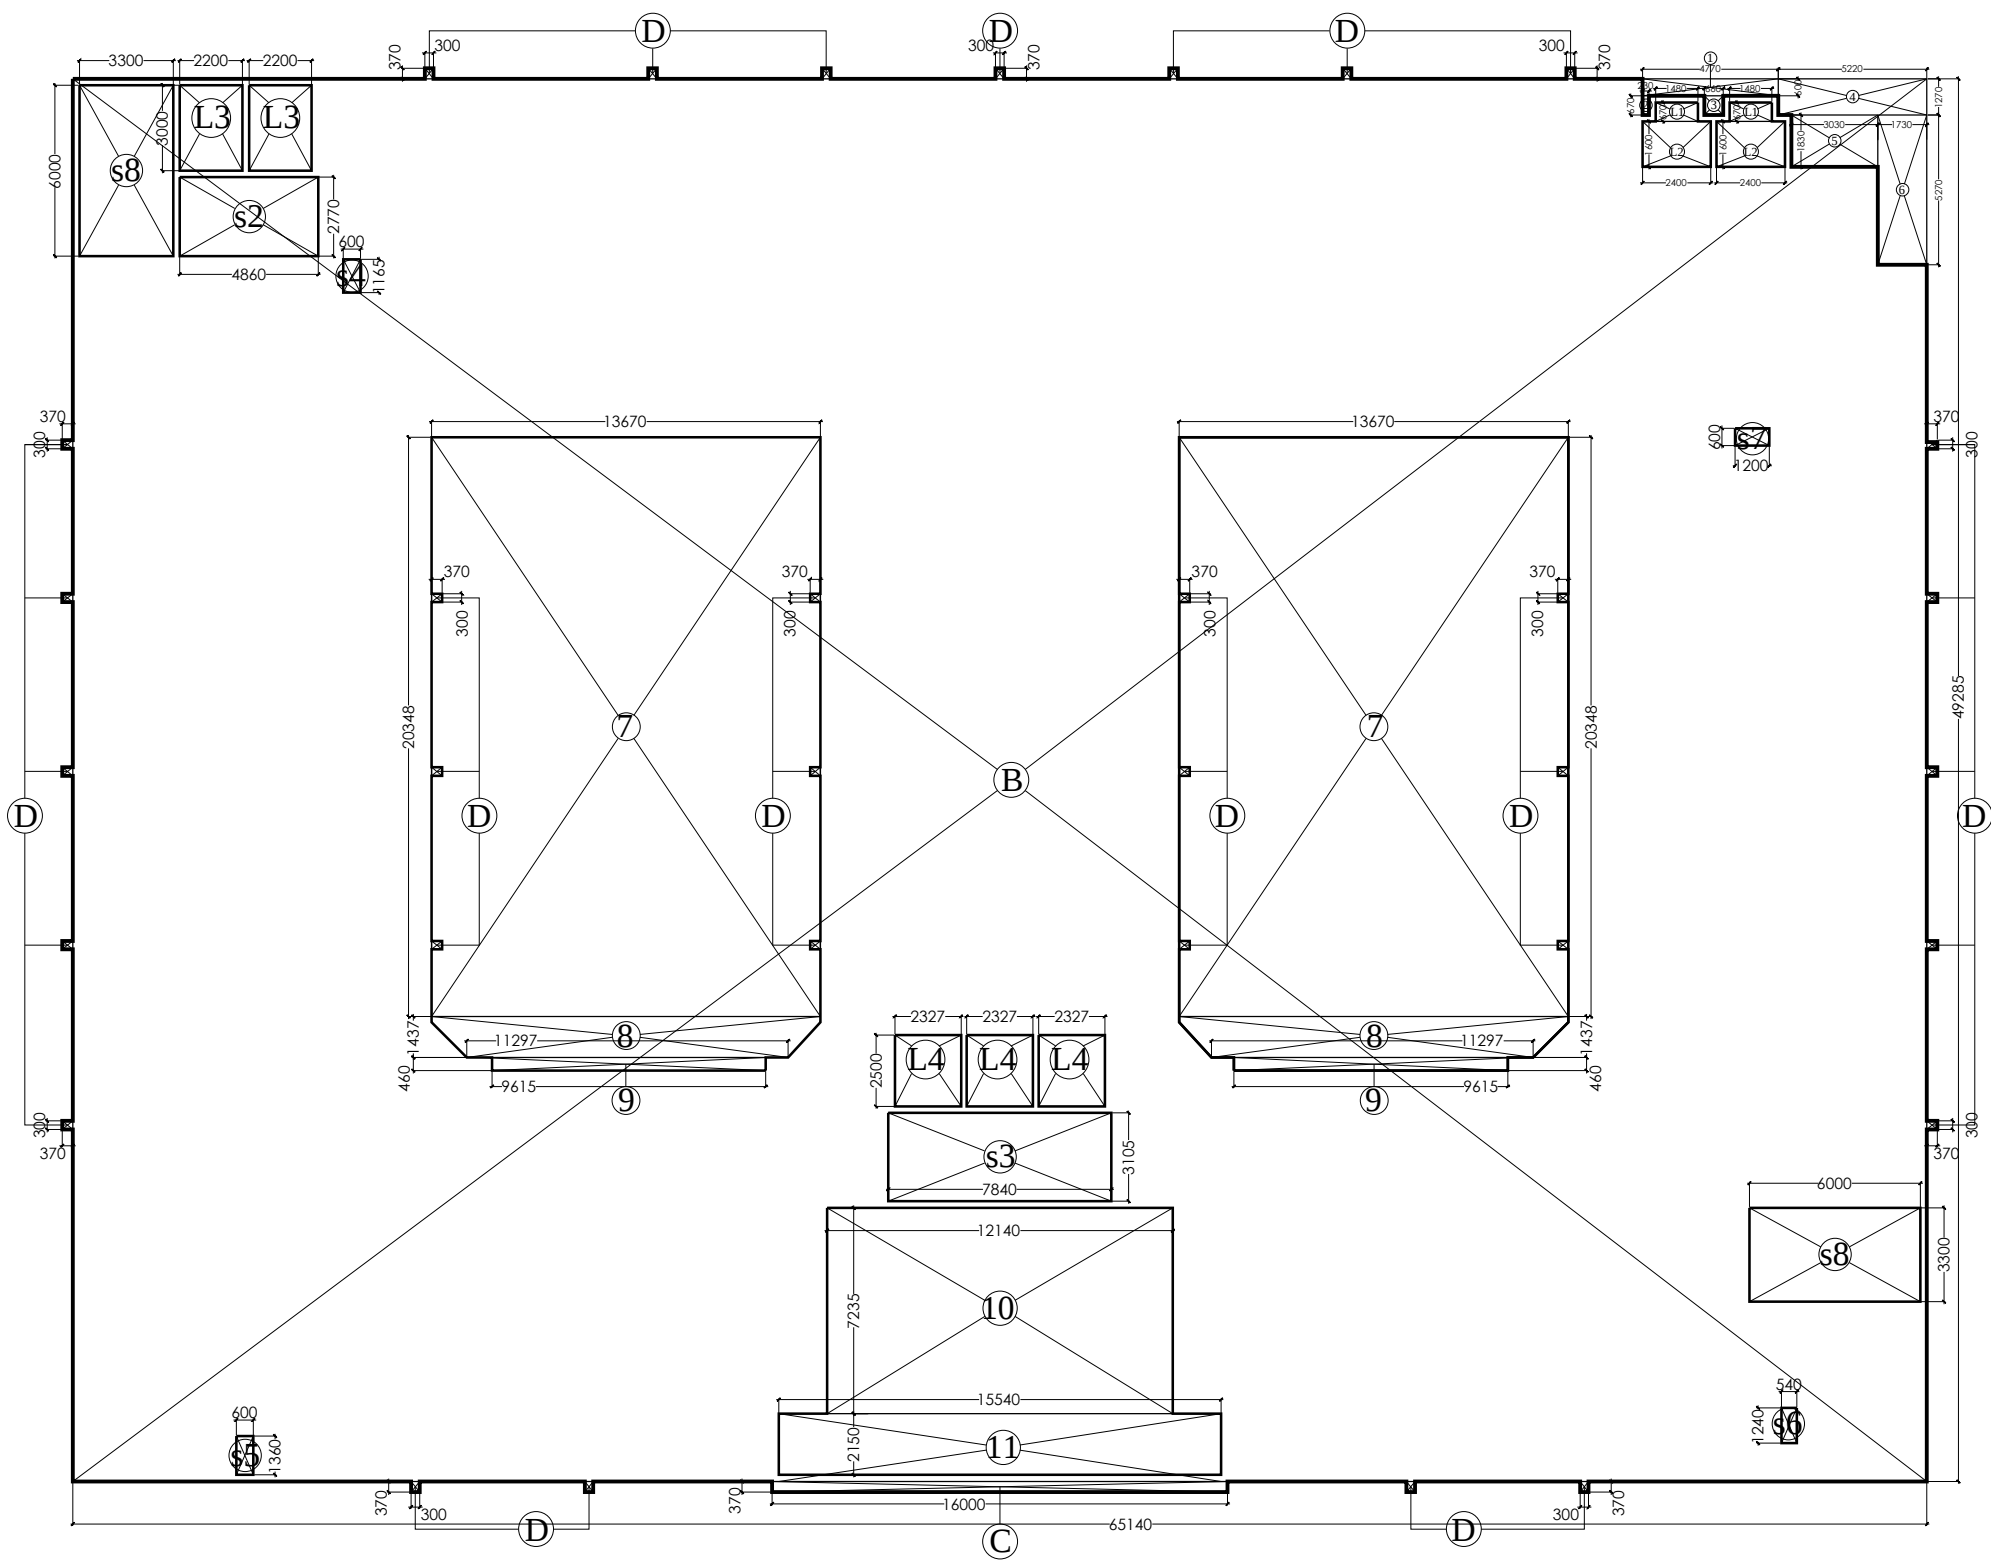


UPPER GR. FLOOR ENVELOPE PLAN

KEY PLAN

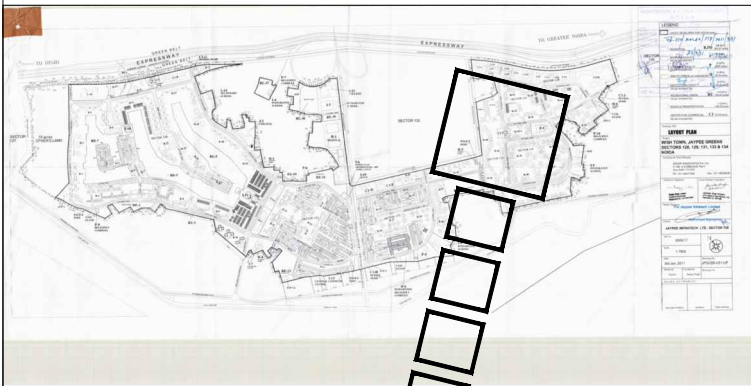

AREA LAYOUT

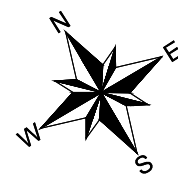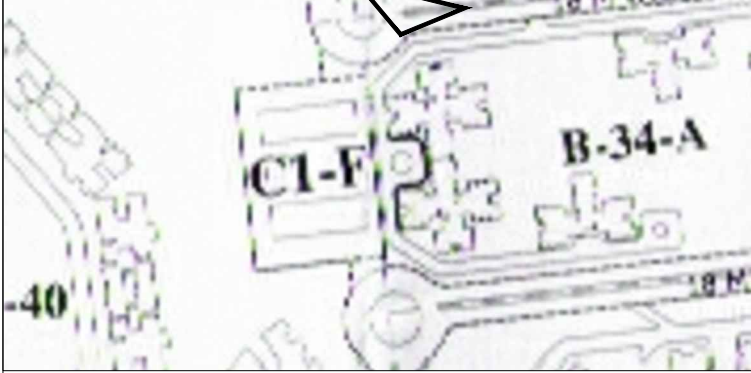

NOTE :-

Notes for Sanction

1. The Dimensions/ Area statements shown in the drawings has been checked & verified by architect and owner.
2. Owner shall be responsible / liable for any change in the dimensions / area statement.
3. All area in Sqmtr.

Owners' Signature

Architect's Signature

Architects & Town Planners

ARCOP ASSOCIATES Pvt. Ltd.
A-15, PAMPOSH ENCLAVE
G.K.ENCLAVE PART-1
New Delhi-110 048
Ph.: 011-26242050 Fax : 011-26238035

Owner

JAYPEE INFRATECH LTD.

Drawing Title

UPPER GROUND FLOOR PLAN
& ENVELOPE PLAN

Job Title

BUILDING SUBMISSION FOR
SECTOR SHOPPING MALL [C1-F]
JAYPEE GREENS, SECTOR 134,
NOIDA , U.P.

Scale

1:200,250

Date

APRIL 2014

Dealt by

FAROOQ

Checked by

GIAN

Revision No.

00

NOIDA AUTHORITY :

Associate Architect

Architect

Chief Architect

FOURTH FLOOR ENVELOPE PLAN

1. The Dimensions/ Area statements shown in the drawings has been checked & verified by architect and owner.
2. Owner shall be responsible / liable for any change in the dimensions / area statement.
3. All area in Sqmtr.

Owners' Signature

Architect's Signature

Architects & Town Planners

ARCOP ASSOCIATES Pvt. Ltd.
A-15, PAMPOSH ENCLAVE
G.K.ENCLAVE PART-1
New Delhi-110 048

Ph.: 011-26242050 Fax : 011-26238035

Owner	JAYPEE INFRATECH LTD.
-------	------------------------------

Drawing Title

**FOURTH FLOOR PLAN
& ENVELOPE PLAN**


Job Title

**BUILDING SUBMISSION FOR
SECTOR SHOPPING MALL [C1-F]
JAYPEE GREENS, SECTOR 134,
NOIDA , U.P.**


Scale 1:200,250	Job No.	
Date APRIL 2014	Drawing No. JPG/SB/SC/D-09	
Dealt by	Checked by	Revision No.
FAROOQ	GIAN	00

NOIDA AUTHORITY:

Associate Architect	Architect	Chief Architect
---------------------	-----------	-----------------

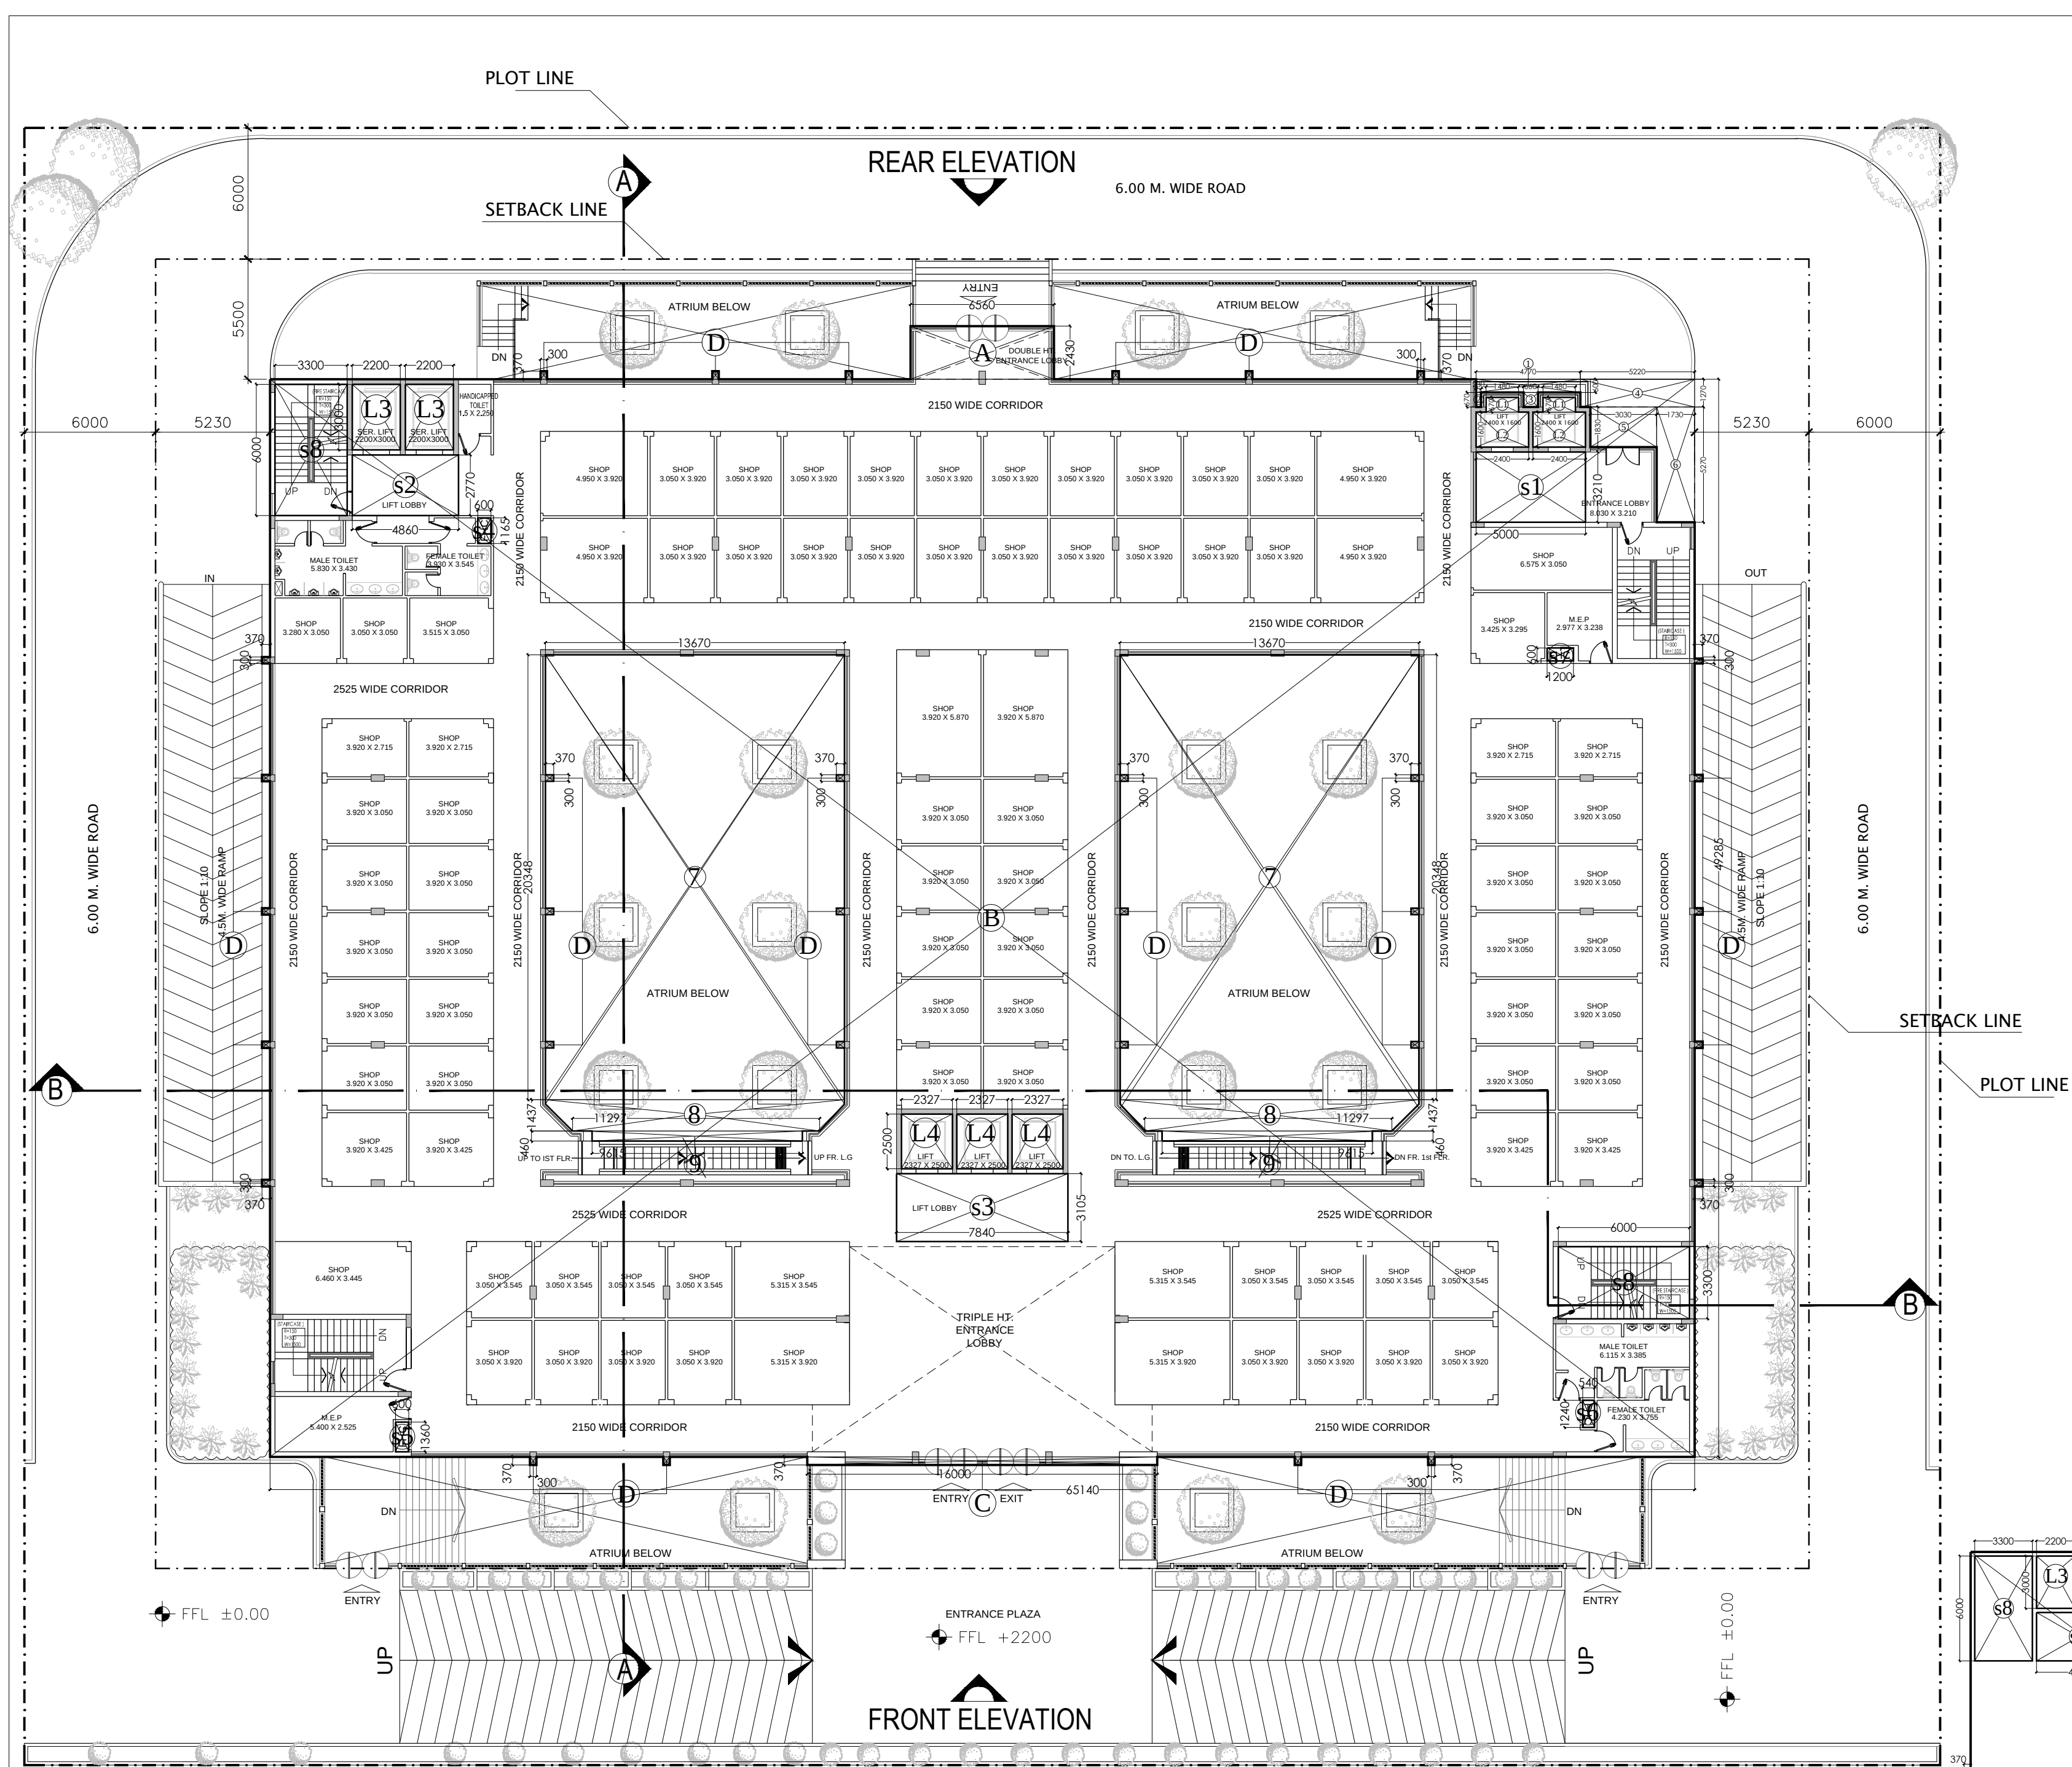


GROUND FLOOR PLAN

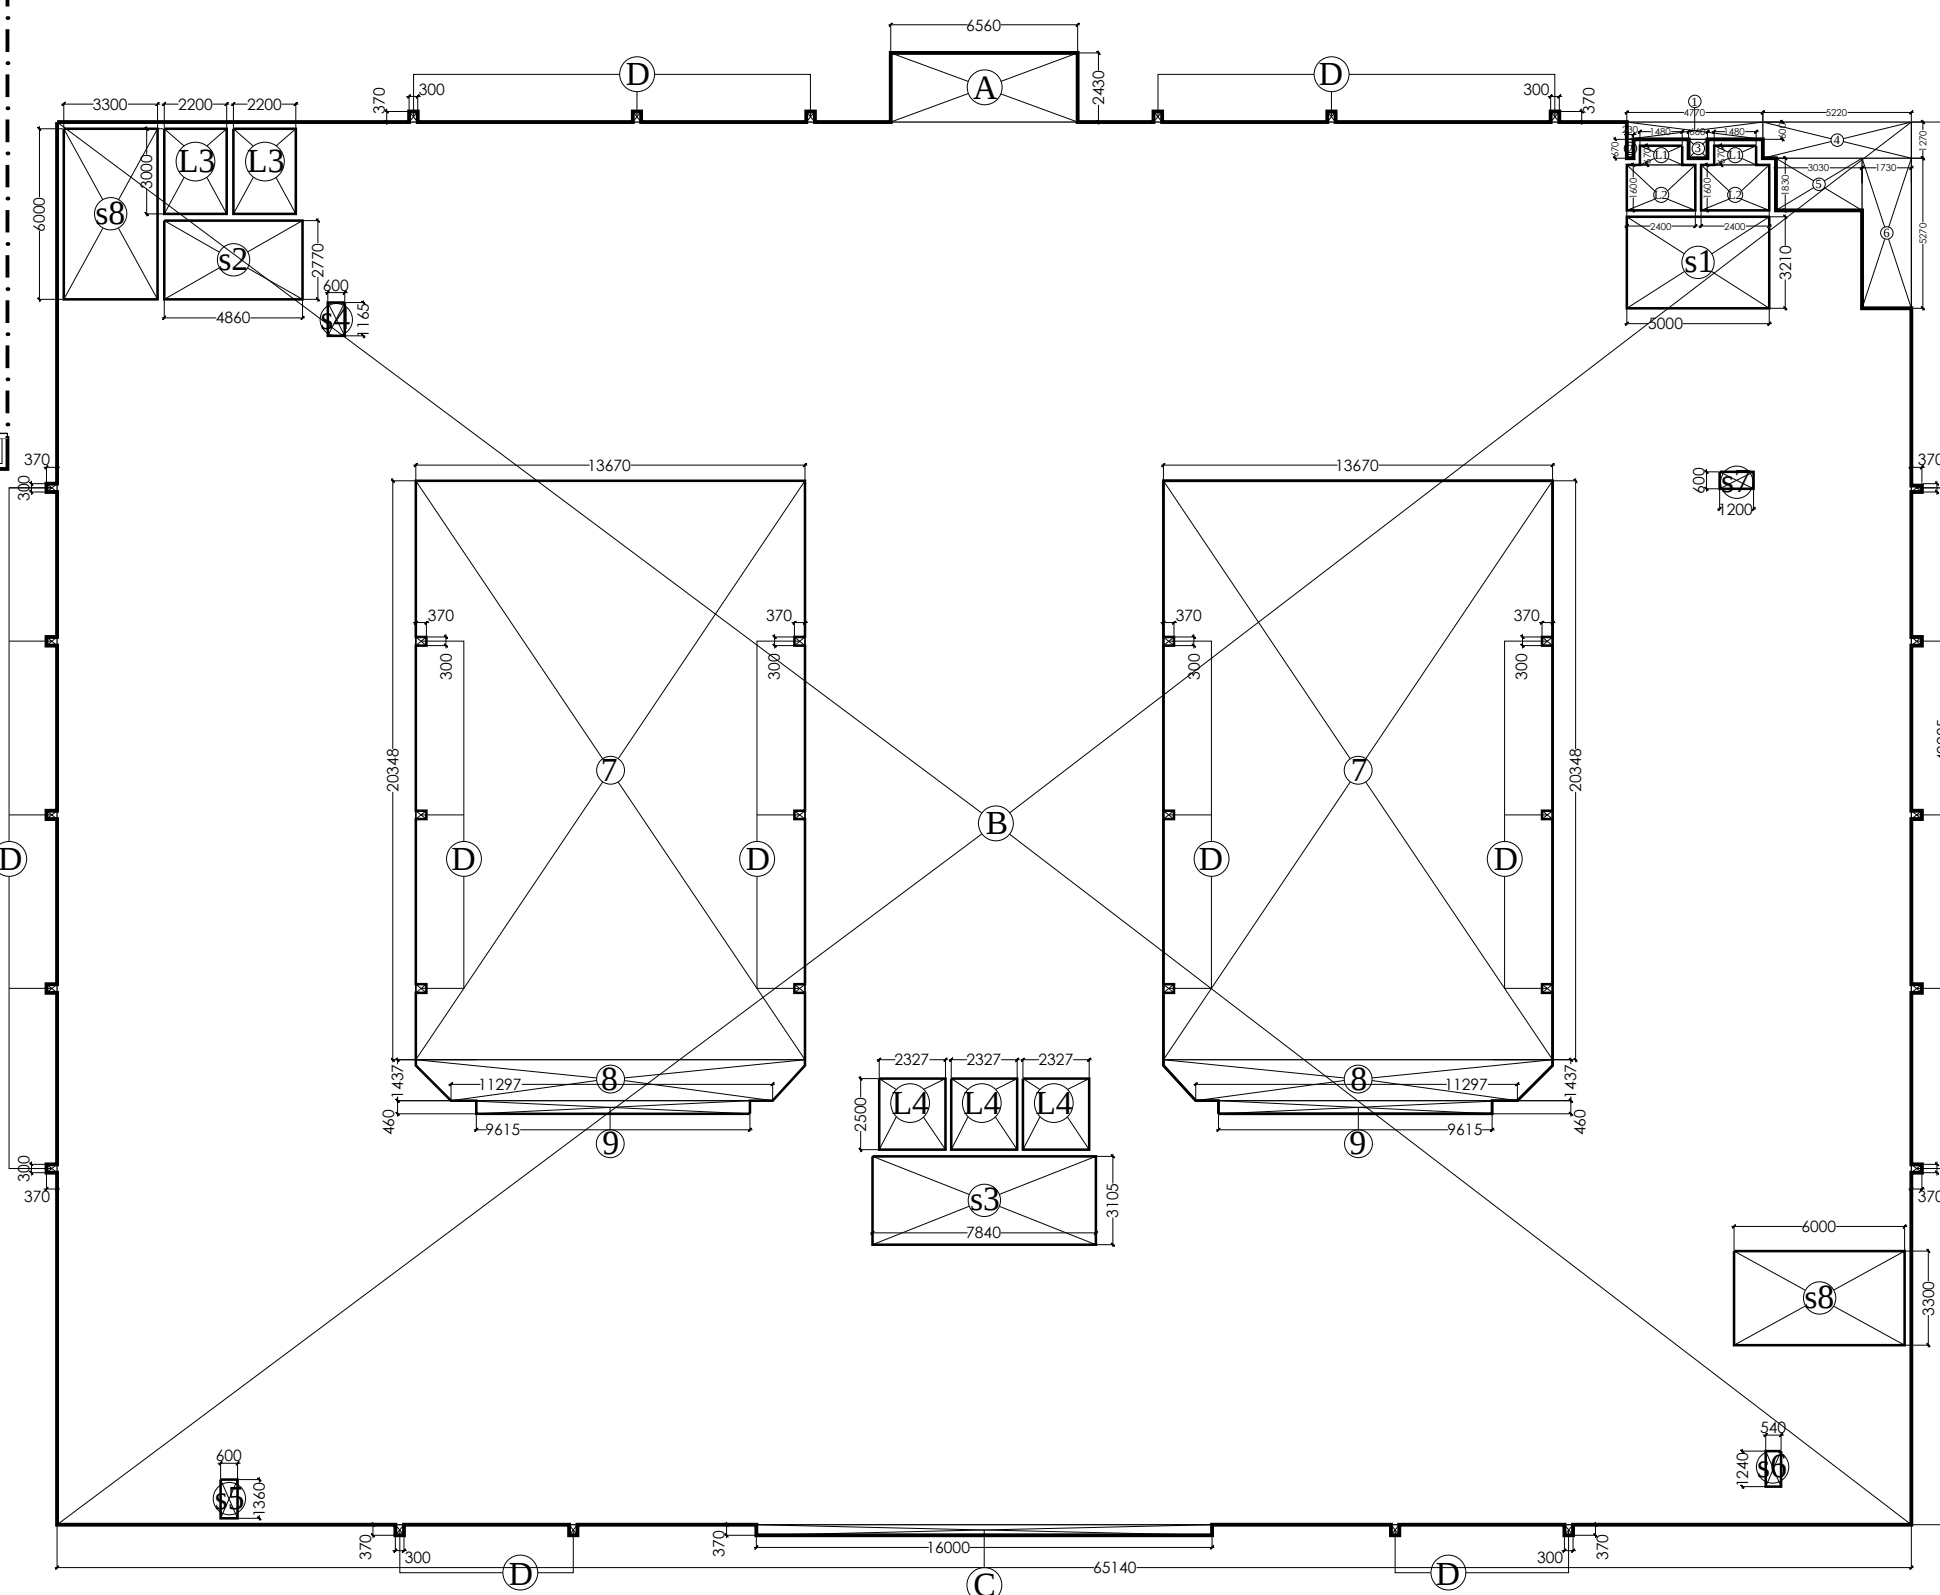

GROUND FLOOR ENVELOPE PLAN

AREA STATEMENT GROUND FLOOR				
SHOPPING COMPLEX [C1-F]				
ADDITION AREA (A)				
Sr.No.	Coff./No.	Breadth mm.	Length mm.	Area Sqmtr.
A	1	6560	2430	15.94
B	1	65140	49285	3210.42
C	1	16000	370	5.92
D	32	370	300	3.55
				(A) 3235.84
DEDUCTION AREA (B)				
1	1	4770	600	2.86
2	1	230	670	0.15
3	1	660	670	0.44
4	1	5220	1270	6.63
5	1	3030	1830	5.54
6	1	1730	5270	9.12
7	2	13670	20348	556.31
8	2	24967	1437	35.88
9	2	9615	460	8.85
L1	2	1480	670	1.98
L2	2	2400	1600	7.68
L3	2	2200	3000	13.20
L4	3	2327	2500	17.45
s1	1	5000	3210	16.05
s2	1	4860	2770	13.46
s3	1	7840	3105	24.34
s4	1	600	1165	0.70
s5	1	600	1360	0.82
s6	1	600	1240	0.74
s7	1	1200	600	0.72
s8	2	3300	6000	39.60
				(B) 762.54
TOTAL AREA (A - B = C)				(C) 2473.30

15% OF FAR AREA GROUND FLOOR				
SHOPPING COMPLEX [C1-F]				
AREA (A)				
Sr.No.	Coff./No.	Breadth mm.	Length mm.	Area Sqmtr.
s1	1	5000	3210	16.05
s2	1	4860	2770	13.46
s3	1	7840	3105	24.34
s4	1	600	1165	0.70
s5	1	600	1360	0.82
s6	1	600	1240	0.74
s7	1	1200	600	0.72
s8	2	3300	6000	39.60
TOTAL				(A) 96.43

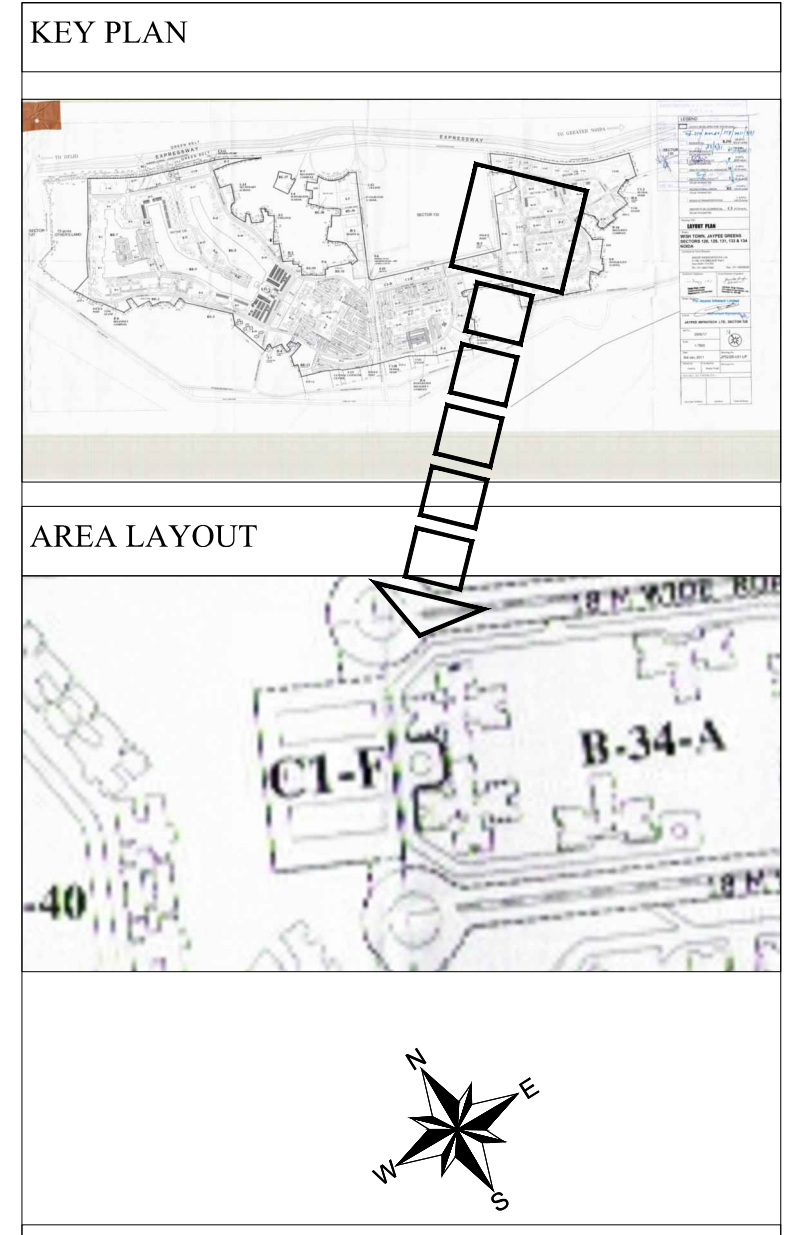

NOTE :-

Notes for Sanction

1. The Dimensions/ Area statements shown in the drawings has been checked & verified by architect and owner.
2. Owner shall be responsible / liable for any change in the dimensions / area statement.
3. All area in Sqmtr.

Owners' Signature

Architect's Signature

Architects & Town Planners
ARCOP ASSOCIATES Pvt. Ltd.
A-15, PAMPOSH ENCLAVE
G.K.ENCLAVE PART-1
New Delhi-110 048
Ph.: 011-26242050 Fax : 011-26238035

Owner
JAYPEE INFRATECH LTD.


Drawing Title
GROUND FLOOR PLAN & ENVELOPE PLAN

Job Title
BUILDING SUBMISSION FOR SECTOR SHOPPING MALL [C1-F] JAYPEE GREENS, SECTOR 134, NOIDA , U.P.


Scale 1:200,250	Job No.	
Date APRIL 2014	Drawing No. JPG/SB/SC/D-05A	
Dealt by FAROOQ	Checked by GIAN	Revision No. 00

NOIDA AUTHORITY :

Associate Architect	Architect	Chief Architect
---------------------	-----------	-----------------

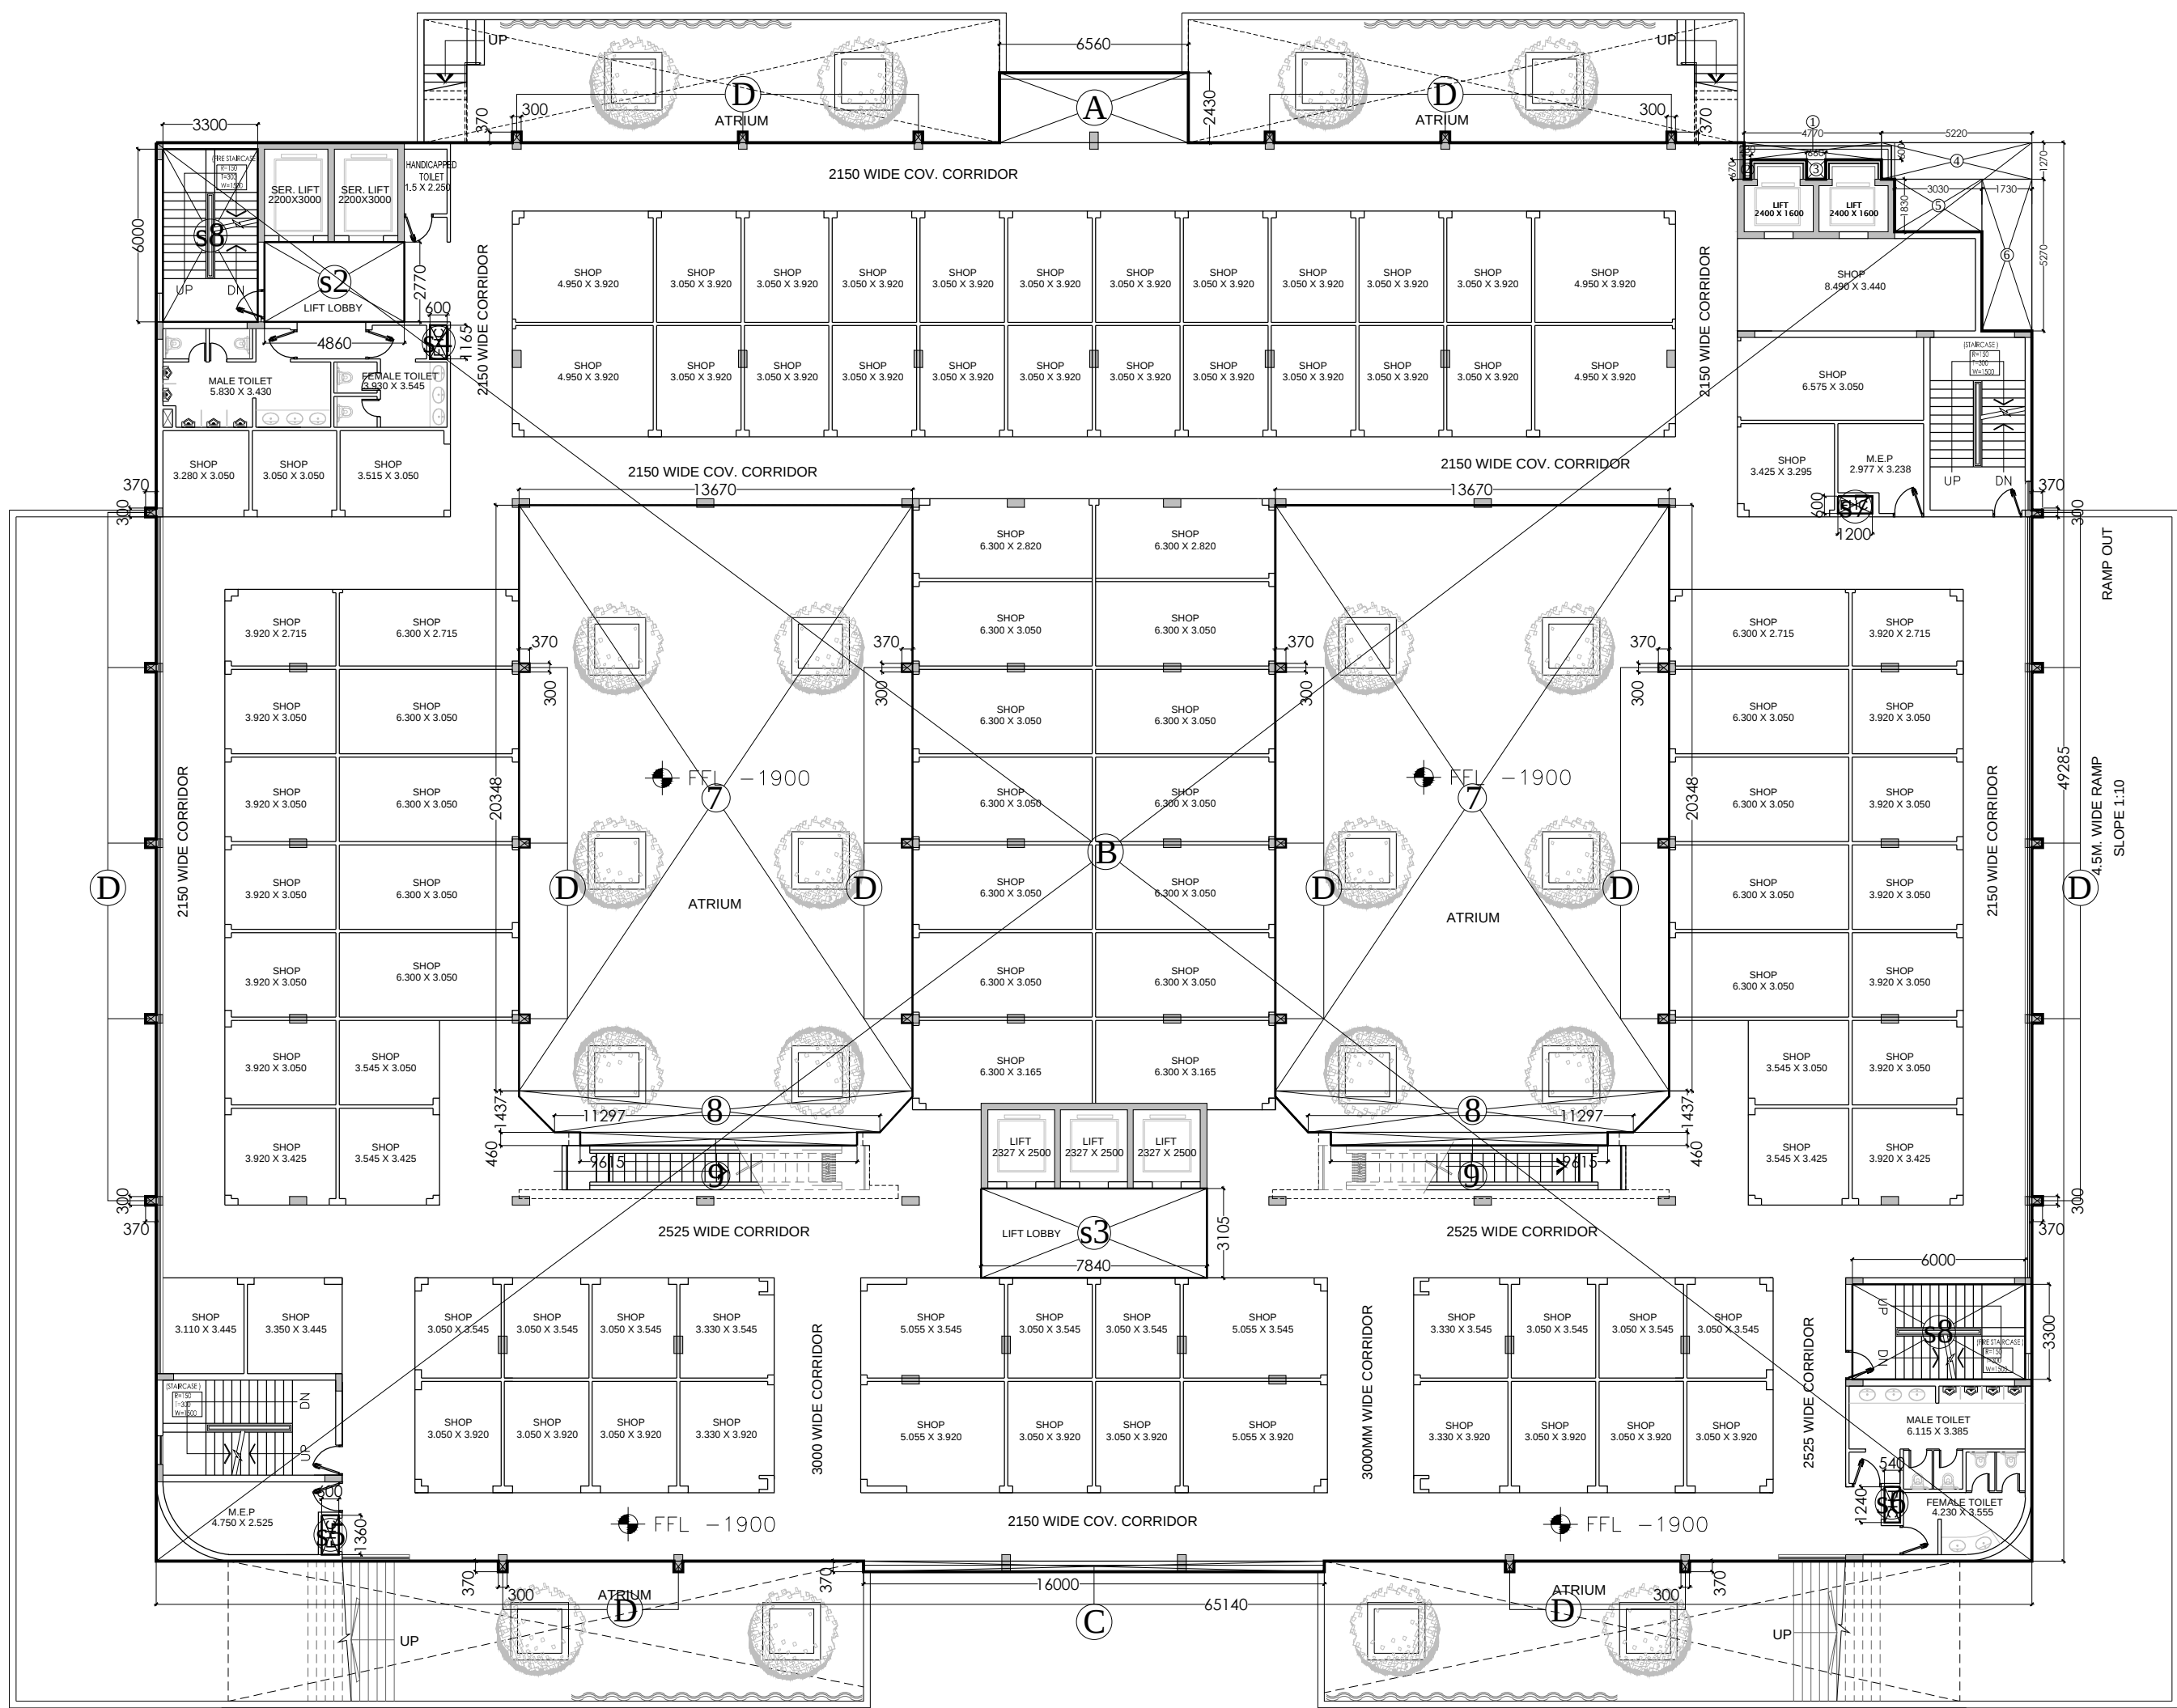

LOWER GR. FLOOR PLAN

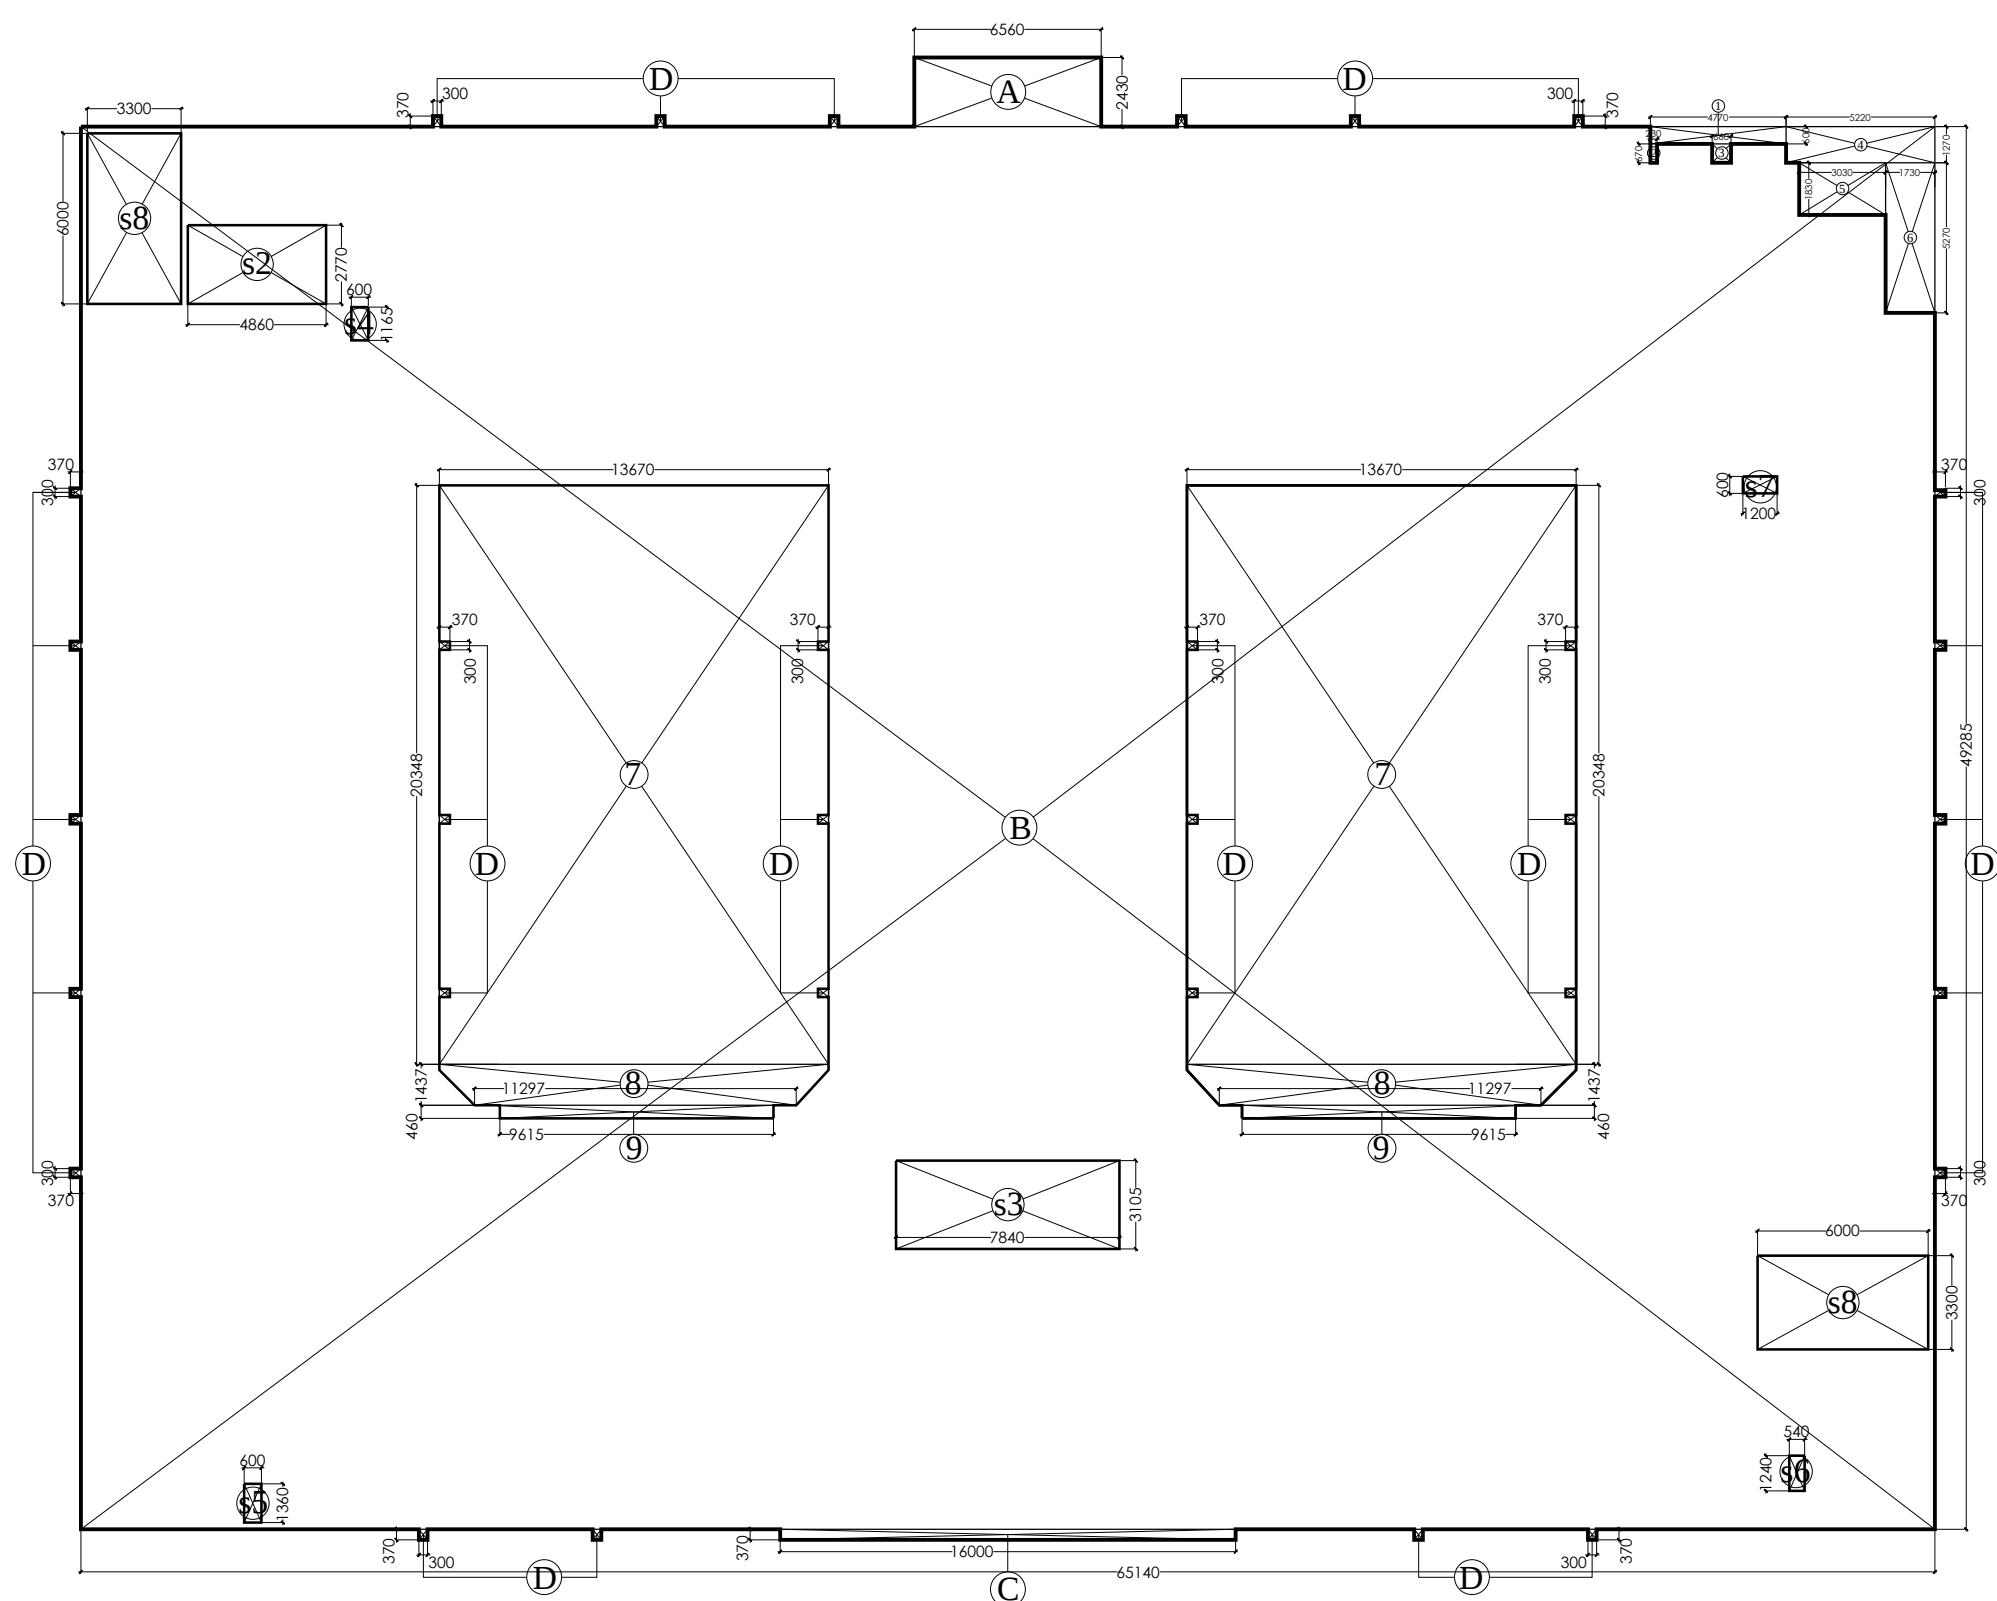

LOWER GR. FLOOR ENVELOPE PLAN

AREA STATEMENT LOWER GROUND FLOOR				
SHOPPING COMPLEX [C1-F]				
ADDITION AREA (A)				
Sr. No.	Coff./No.	Breadth	Length	Area
A	1	6560	2430	15.94
B	1	65140	49285	3210.42
C	1	16000	370	5.92
D	32	370	300	3.55
(A)				3235.84
DEDUCTION AREA (B)				
1	1	4770	600	2.86
2	1	230	670	0.15
3	1	660	670	0.44
4	1	5220	1270	6.63
5	1	3030	1830	5.54
6	1	1730	5270	9.12
7	2	13670	20348	556.31
8	2	24967	1437	35.88
9	2	9615	460	8.85
s2	1	4860	2770	13.46
s3	1	7840	3105	24.34
s4	1	600	1165	0.70
s5	1	600	1360	0.82
s6	1	600	1240	0.74
s7	1	1200	600	0.72
s8	2	3300	6000	39.60
(B)				706.17
TOTAL AREA (A - B = C)			(C)	2529.67

15% OF FAR AREA LOWER GROUND FLOOR				
SHOPPING COMPLEX [C1-F]				
AREA (A)				
Sr. No.	Coff./No.	Breadth	Length	Area
s2	1	4860	2770	13.46
s3	1	7840	3105	24.34
s4	1	600	1165	0.70
s5	1	600	1360	0.82
s6	1	600	1240	0.74
s7	1	1200	600	0.72
s8	2	3300	6000	39.60
(A)				80.38

KEY PLAN

AREA LAYOUT



NOTE :-

Notes for Sanction

1. The Dimensions/ Area statements shown in the drawings has been checked & verified by architect and owner.
2. Owner shall be responsible / liable for any change in the dimensions / area statement.
3. All area in Sqmtr.

Owners' Signature

Architect's Signature

Architects & Town Planners
ARCOP ASSOCIATES Pvt. Ltd.
A-15, PAMPOSH ENCLAVE
G.K.ENCLAVE PART-1
New Delhi-110 048
Ph.: 011-26242050 Fax : 011-26238035

Owner

JAYPEE INFRATECH LTD.

Drawing Title

LOWER GROUND FLOOR PLAN
& ENVELOPE PLAN

Job Title

BUILDING SUBMISSION FOR
SECTOR SHOPPING MALL [C1-F]
JAYPEE GREENS, SECTOR 134,
NOIDA , U.P.

Scale
1:200,250

Job No.

Date
APRIL 2014

Drawing No.
JPG/SB/SC/D-04

Dealt by

Checked by

Revision No.

FAROOQ

GIAN

00

NOIDA AUTHORITY :

Associate Architect

Architect


Chief Architect



15% OF FAR AREA SECOND FLOOR				
SHOPPING COMPLEX (C1-F)				
AREA (A)				
Sr.No	Cofr./No.	Breadth	Length	Area
		mm	mm	Sq.mtr.
s1	1	5000	3210	16.05
s2	1	4860	2770	13.46
s3	1	7840	3105	24.34
s4	1	600	1165	0.70
s5	1	600	1360	0.82
s6	1	600	1240	0.74
s7	1	1200	600	0.72
s8	2	3300	6000	39.60
TOTAL			(A)	96.43




Associate Architect	Architect	Chief Architect
---------------------	-----------	-----------------

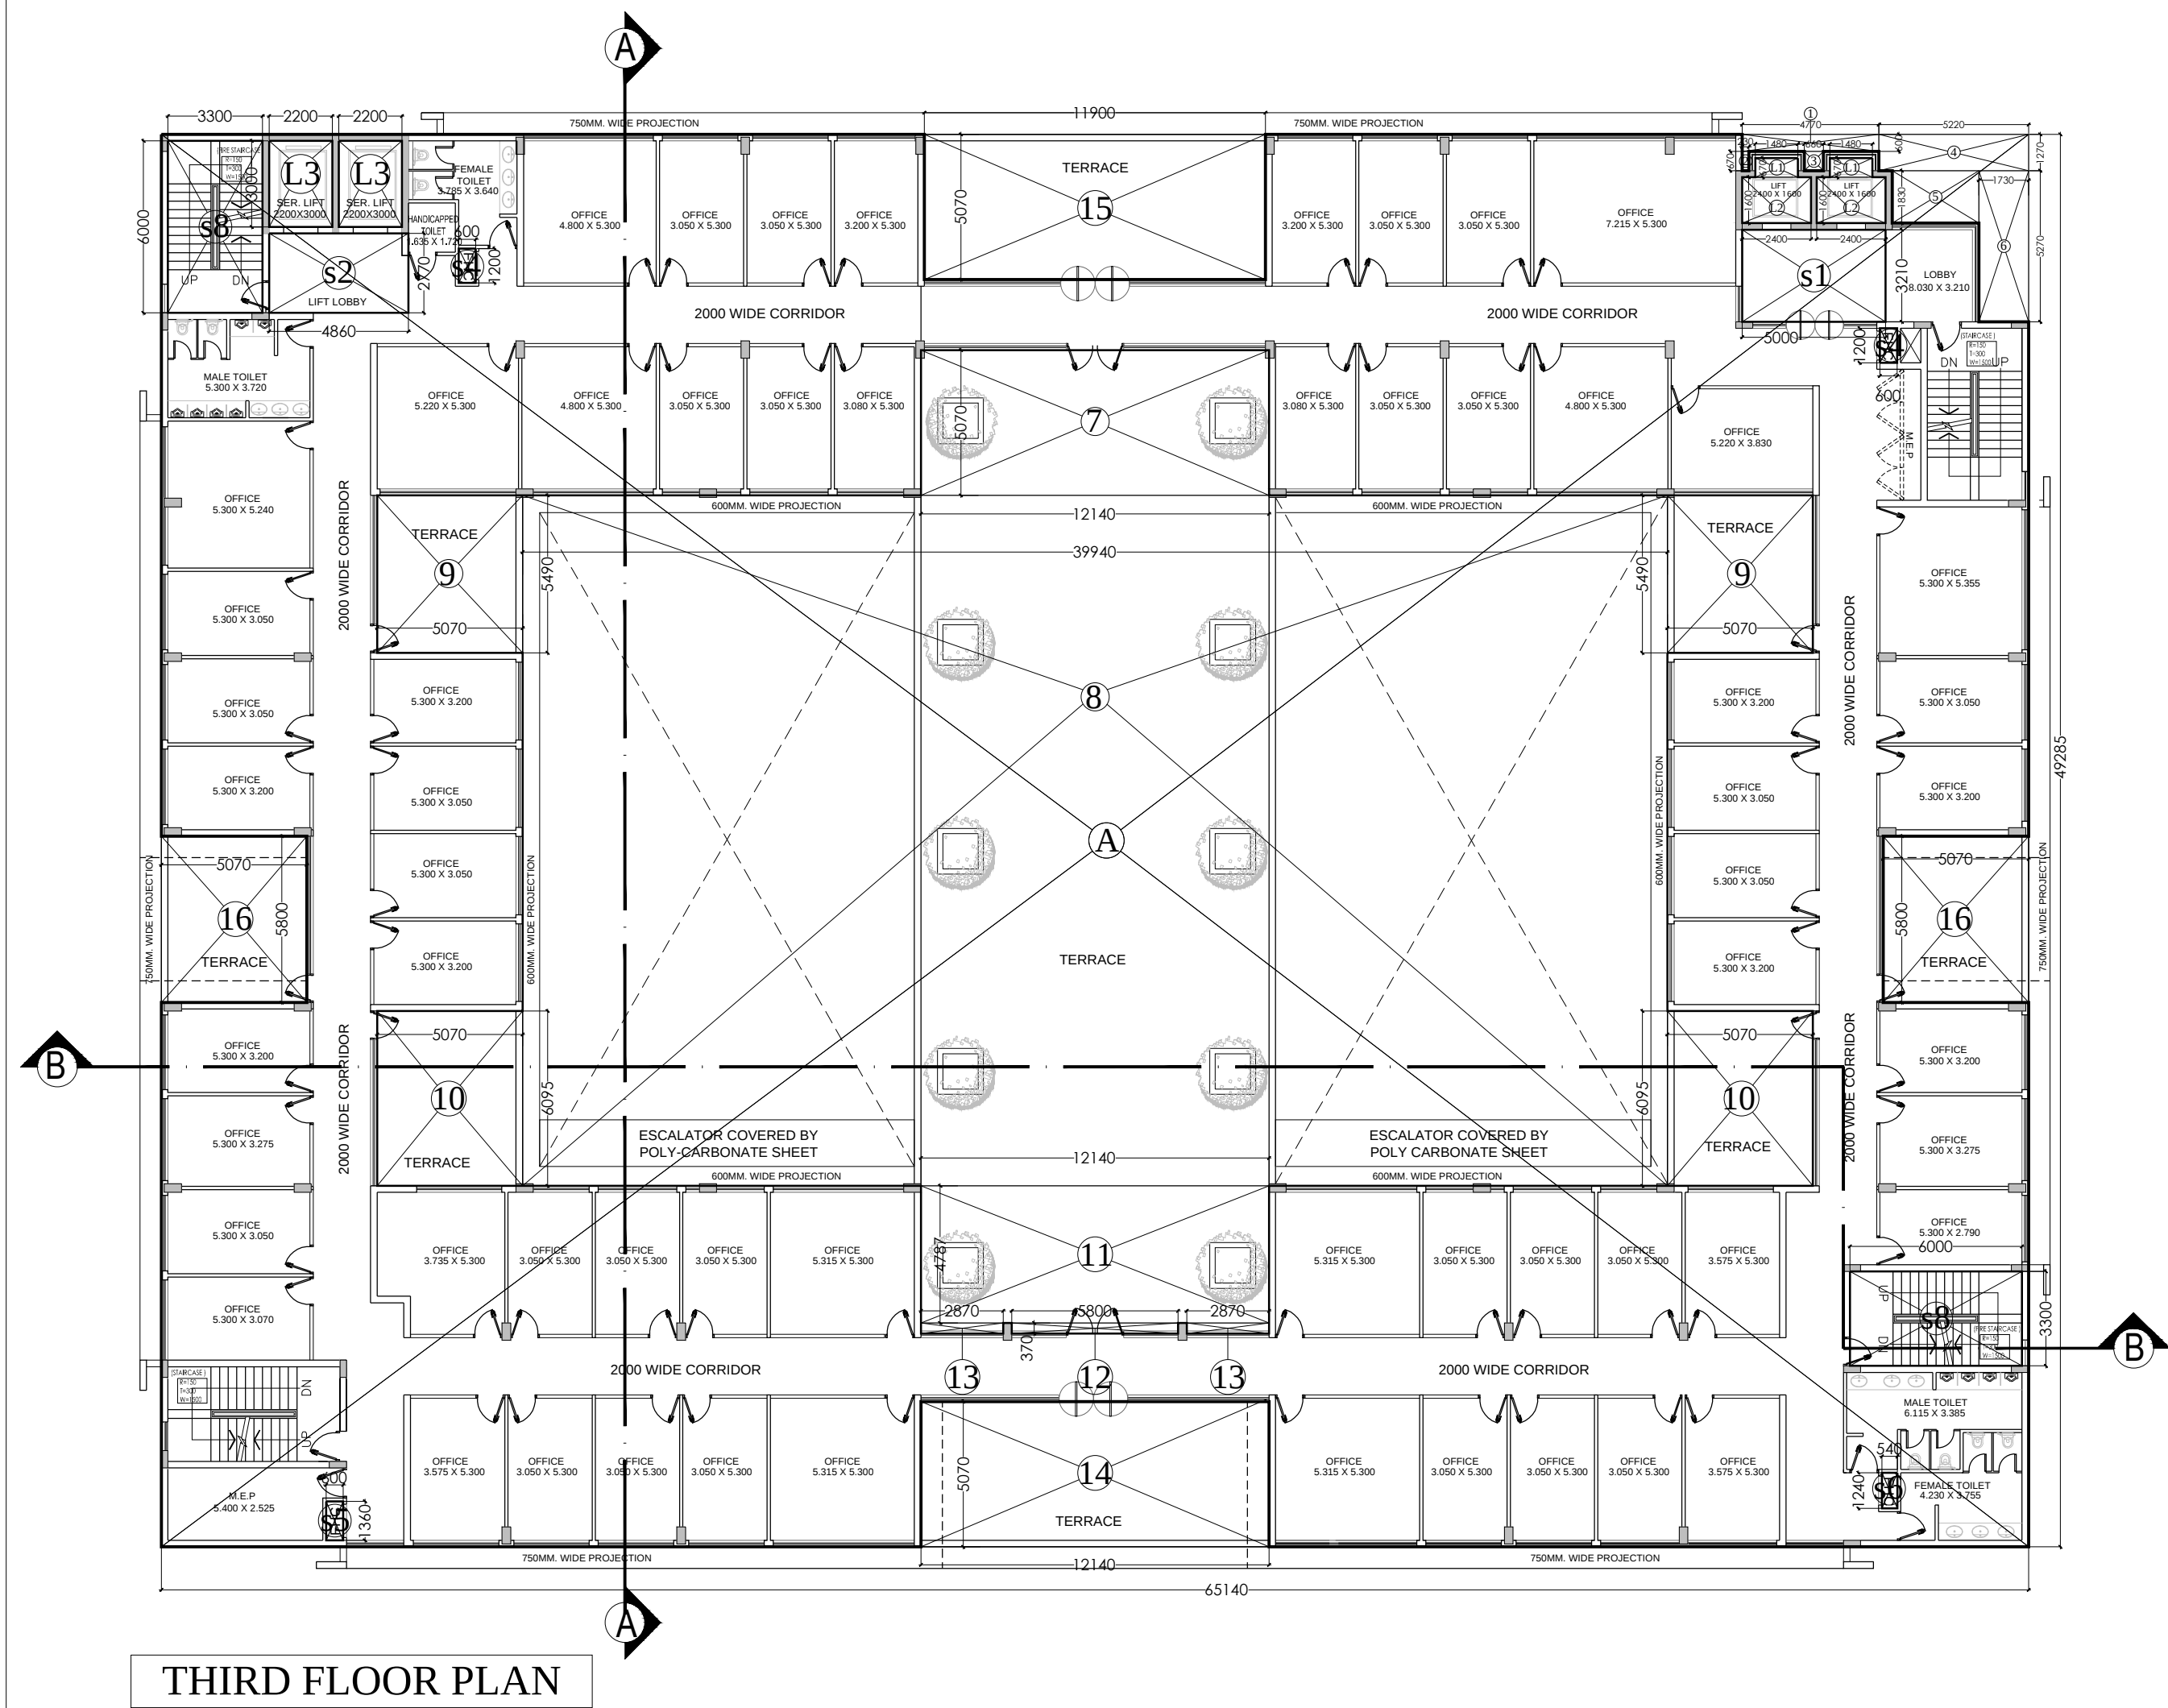

THIRD FLOOR PLAN

AREA STATEMENT THIRD FLOOR				
SHOPPING COMPLEX [C1-F]				
ADDITION AREA (A)				
Sr.No.	Coff./No.	Breadth mm.	Length mm.	Area Sqmtr.
A	1	65140	49285	3210.42
DEDUCTION AREA (B)				
1	1	4770	600	2.86
2	1	230	670	0.15
3	1	660	670	0.44
4	1	5220	1270	6.63
5	1	3030	1830	5.54
6	1	1730	5270	9.12
7	1	12140	5070	61.53
8	1	39940	24085	961.95
9	2	5070	5490	55.67
10	2	5070	6095	61.80
11	1	12140	4787	58.11
12	1	5800	370	2.15
13	2	2870	370	2.12
14	1	12140	5070	61.53
15	1	11900	5070	60.33
16	2	5070	5800	58.81
L1	2	1480	670	1.98
L2	2	2400	1600	7.68
L3	2	2200	3000	13.20
s1	1	5000	3210	16.05
s2	1	4860	2770	13.46
s4	2	1200	600	1.44
s5	1	600	1360	0.82
s6	1	600	1240	0.74
s8	2	3300	6000	39.60
(B)				1503.78
TOTAL AREA (A - B = C)				1706.64

15% OF FAR AREA THIRD FLOOR				
SHOPPING COMPLEX [C1-F]				
AREA (A)				
Sr.No.	Coff./No.	Breadth mm.	Length mm.	Area Sqmtr.
s1	1	5000	3210	16.05
s2	1	4860	2770	13.46
s4	2	1200	600	1.44
s5	1	600	1360	0.82
s6	1	600	1240	0.74
s8	2	3300	6000	39.60
TOTAL				72.11

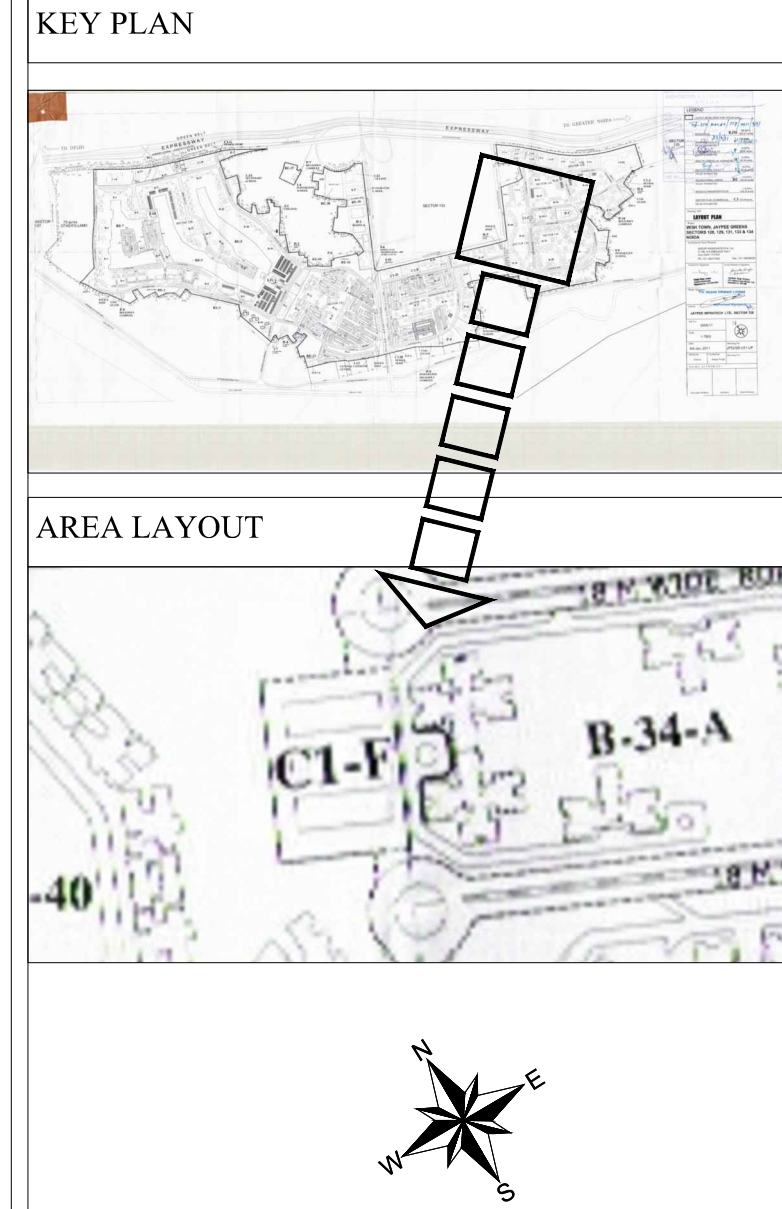

NOTE :-

Notes for Sanction

1. The Dimensions/ Area statements shown in the drawings has been checked & verified by architect and owner.
2. Owner shall be responsible / liable for any change in the dimensions / area statement.
3. All area in Sqmtr.

Owners' Signature

Architect's Signature

Architects & Town Planners

ARCOP ASSOCIATES Pvt. Ltd.
A-15, PAMPOSH ENCLAVE
G.K.ENCLAVE PART-1
New Delhi-110 048
Ph.: 011-26242050 Fax : 011-26238035

Owner

JAYPEE INFRATECH LTD.

Drawing Title

**THIRD FLOOR PLAN
& ENVELOPE PLAN**


Job Title

**BUILDING SUBMISSION FOR
SECTOR SHOPPING MALL [C1-F]
JAYPEE GREENS, SECTOR 134,
NOIDA , U.P.**

Scale	1:200,250	Job No.
Date	APRIL 2014	Drawing No. JPG/SB/SC/D-08
Dealt by	Checked by	Revision No.
FAROOQ	GIAN	00

NOIDA AUTHORITY :

Associate Architect	Architect	Chief Architect
---------------------	-----------	-----------------

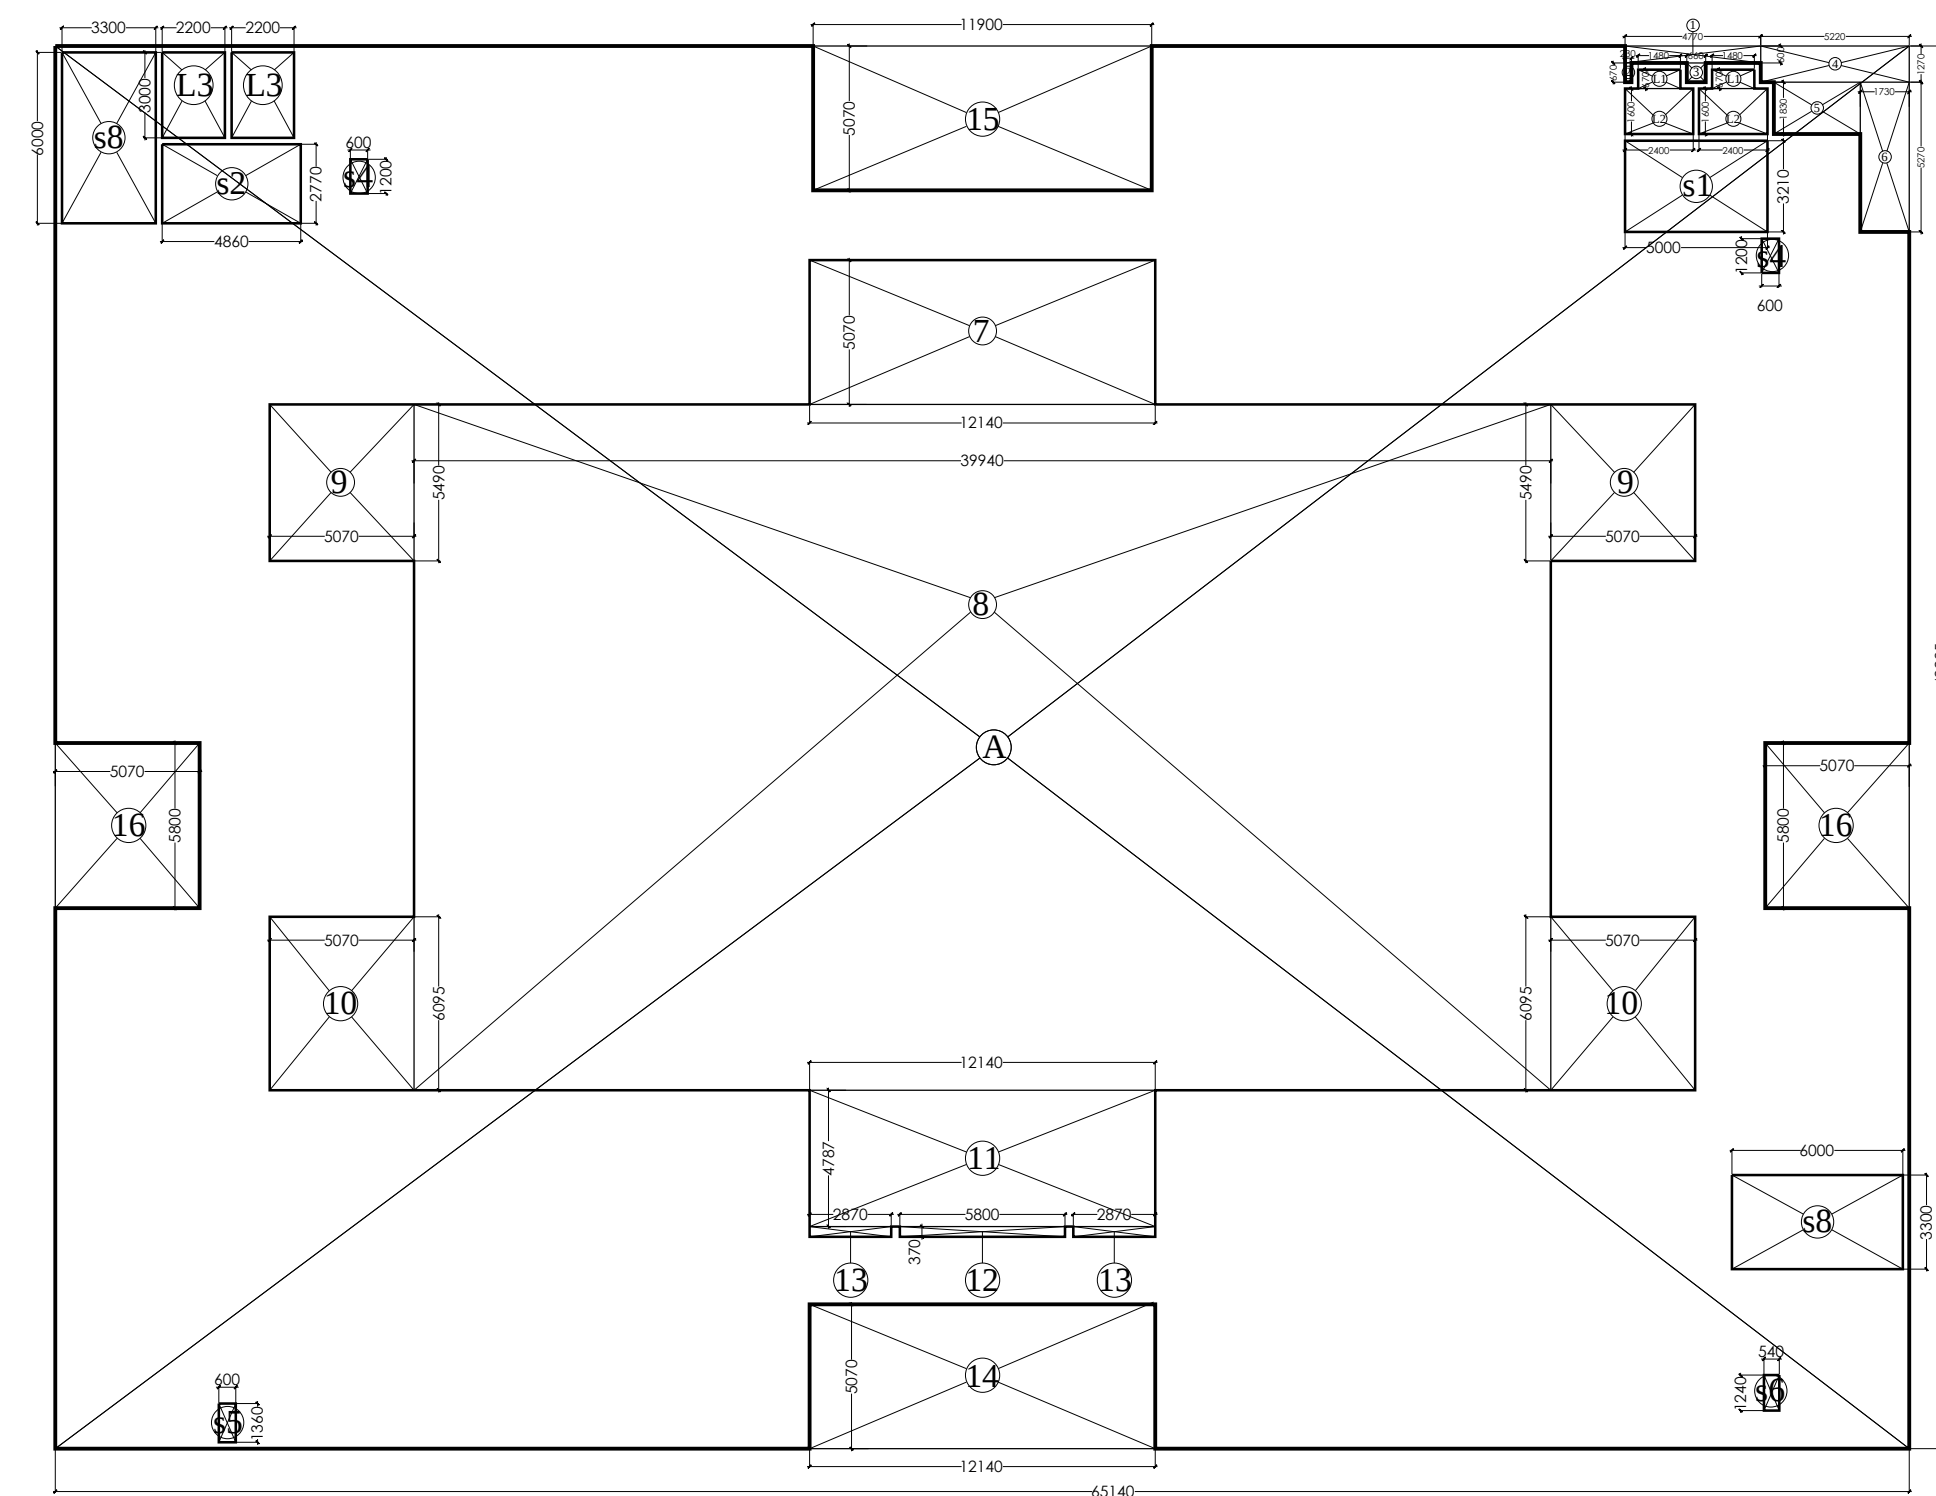

THIRD FLOOR ENVELOPE PLAN