


## SITE PLAN

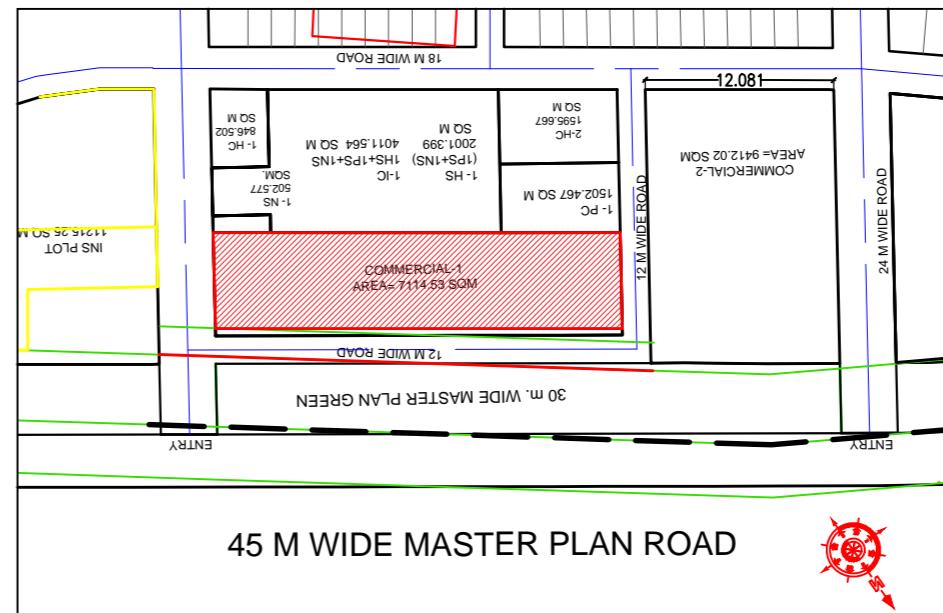

## KEY PLAN

PROJECT  
PROPOSED COMMERCIAL COMPLEX "FAMILY HUB" AT PLOT NO.-COMMERCIAL-1, ADITYA WORLD CITY, INTEGRATED TOWNSHIP AT KHASRA NO. 1761, 1762, 1764, 1766, 1832 & 1833 VILLAGE - SHAHPUR BAMHETA, PARGANA DASNA, TEHSIL & DISTRICT GHAZIABAD, UTTAR PRADESH-201002

OWNER  
M/S AU REAL ESTATE SERVICES PRIVATE LIMITED,  
10, NEW RAJDHANI ENCLAVE, VIKAS MARG, DELHI-110092

ARCHITECT'S SEAL	OWNER'S SEAL

ARCHITECT



**modarchindia**  
architects interior designers & planners  
studio: 1st floor, B-99, sector-63, Noida -201301, U.P.  
phone: 0120 4206253 , email: [cmf1999@gmail.com](mailto:cmf1999@gmail.com)

Drawing Title		North
WATER SUPPLY PLAN		
Checked by	MANISH TIWARI	Date
Drawn by	LOKESH SHARMA	Scale 1:200
Drawing No.	MA - AGH - SANCTION	
		01