



SHEET No. 2/7

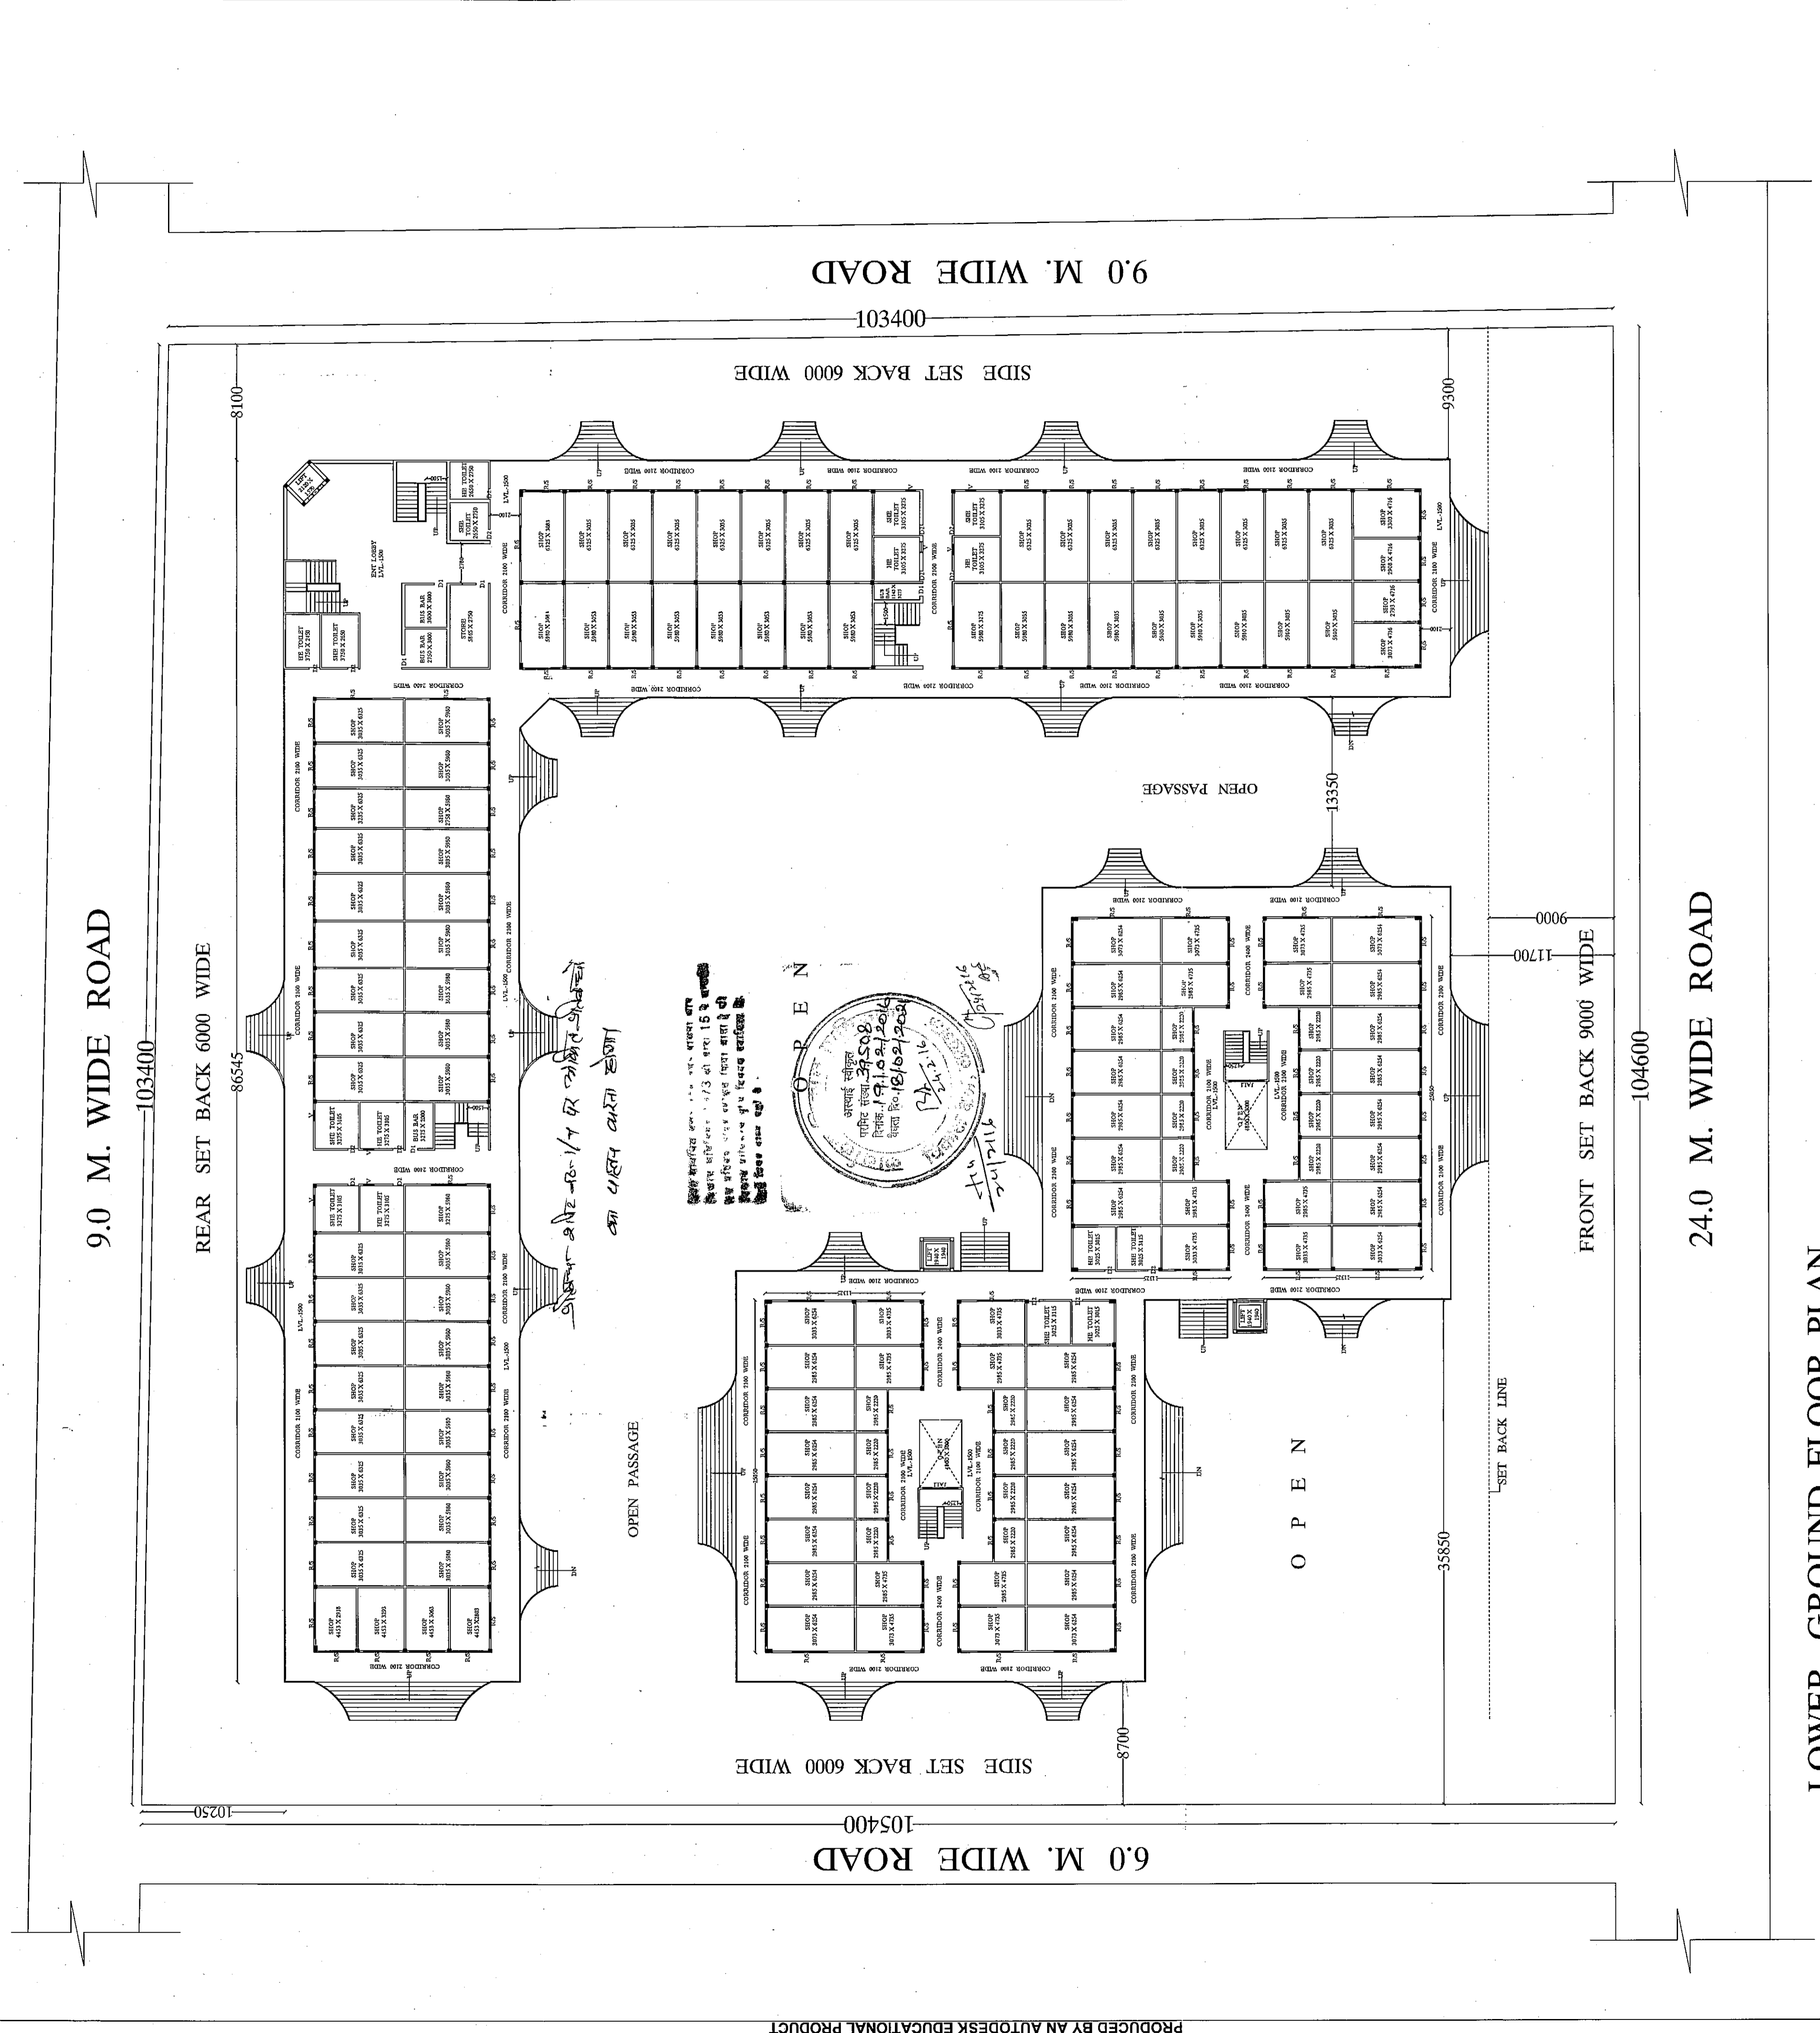

LOWER GROUND FLOOR PLAN
SCALE 1:100

EXTG./PROP. COMMERCIAL COMPLEX BUILDING PLAN FOR
AAROHI CONSTRUCTION PVT. LTD. ON PLOT NO. CP-5
VIKAS KHAND-1, GOMTI NAGAR,

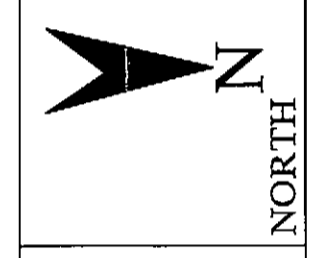

For Aarohi Construction Pvt. Ltd.
Director

SIGN. OF OWNER'S

Ar. Pawan Mishra
B. Arch., M.C.A.
1st Floor, Ashoka-1
Sec-H, Aliganj Lucknow
Phone: 9839004565

SIGN. OF ARCHITECT

THIS MAP HAS BEEN PREPARED
UNDER LUCKNOW MASTER PLAN 2021.