


26075

OPEN
TERRACE



16850

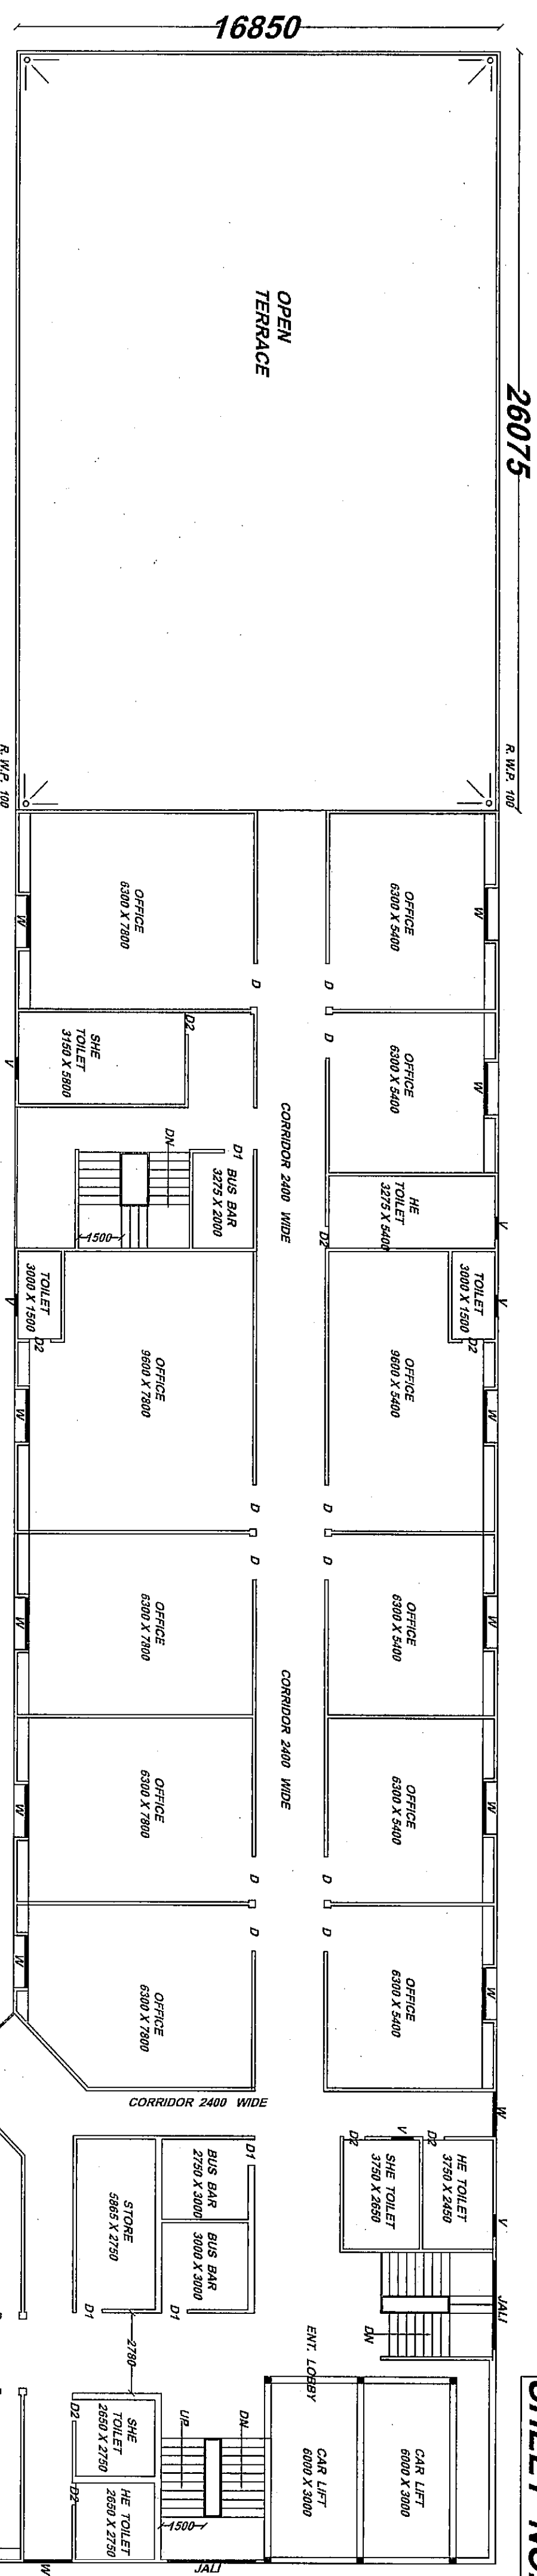

SHEET NO. 4/7

श्रीमान - श्री १०-१७ गे. त्रिभुवा
श्रीमान - श्री गणेश चन्द्रा शर्मा


सभी भवनिका समस्त भवन भवनिका भवनिका
भवनिका भवनिका १३७७३ भवनिका १३ भवनिका
भवनिका भवनिका भवनिका भवनिका भवनिका
भवनिका भवनिका भवनिका भवनिका भवनिका
भवनिका भवनिका भवनिका भवनिका भवनिका

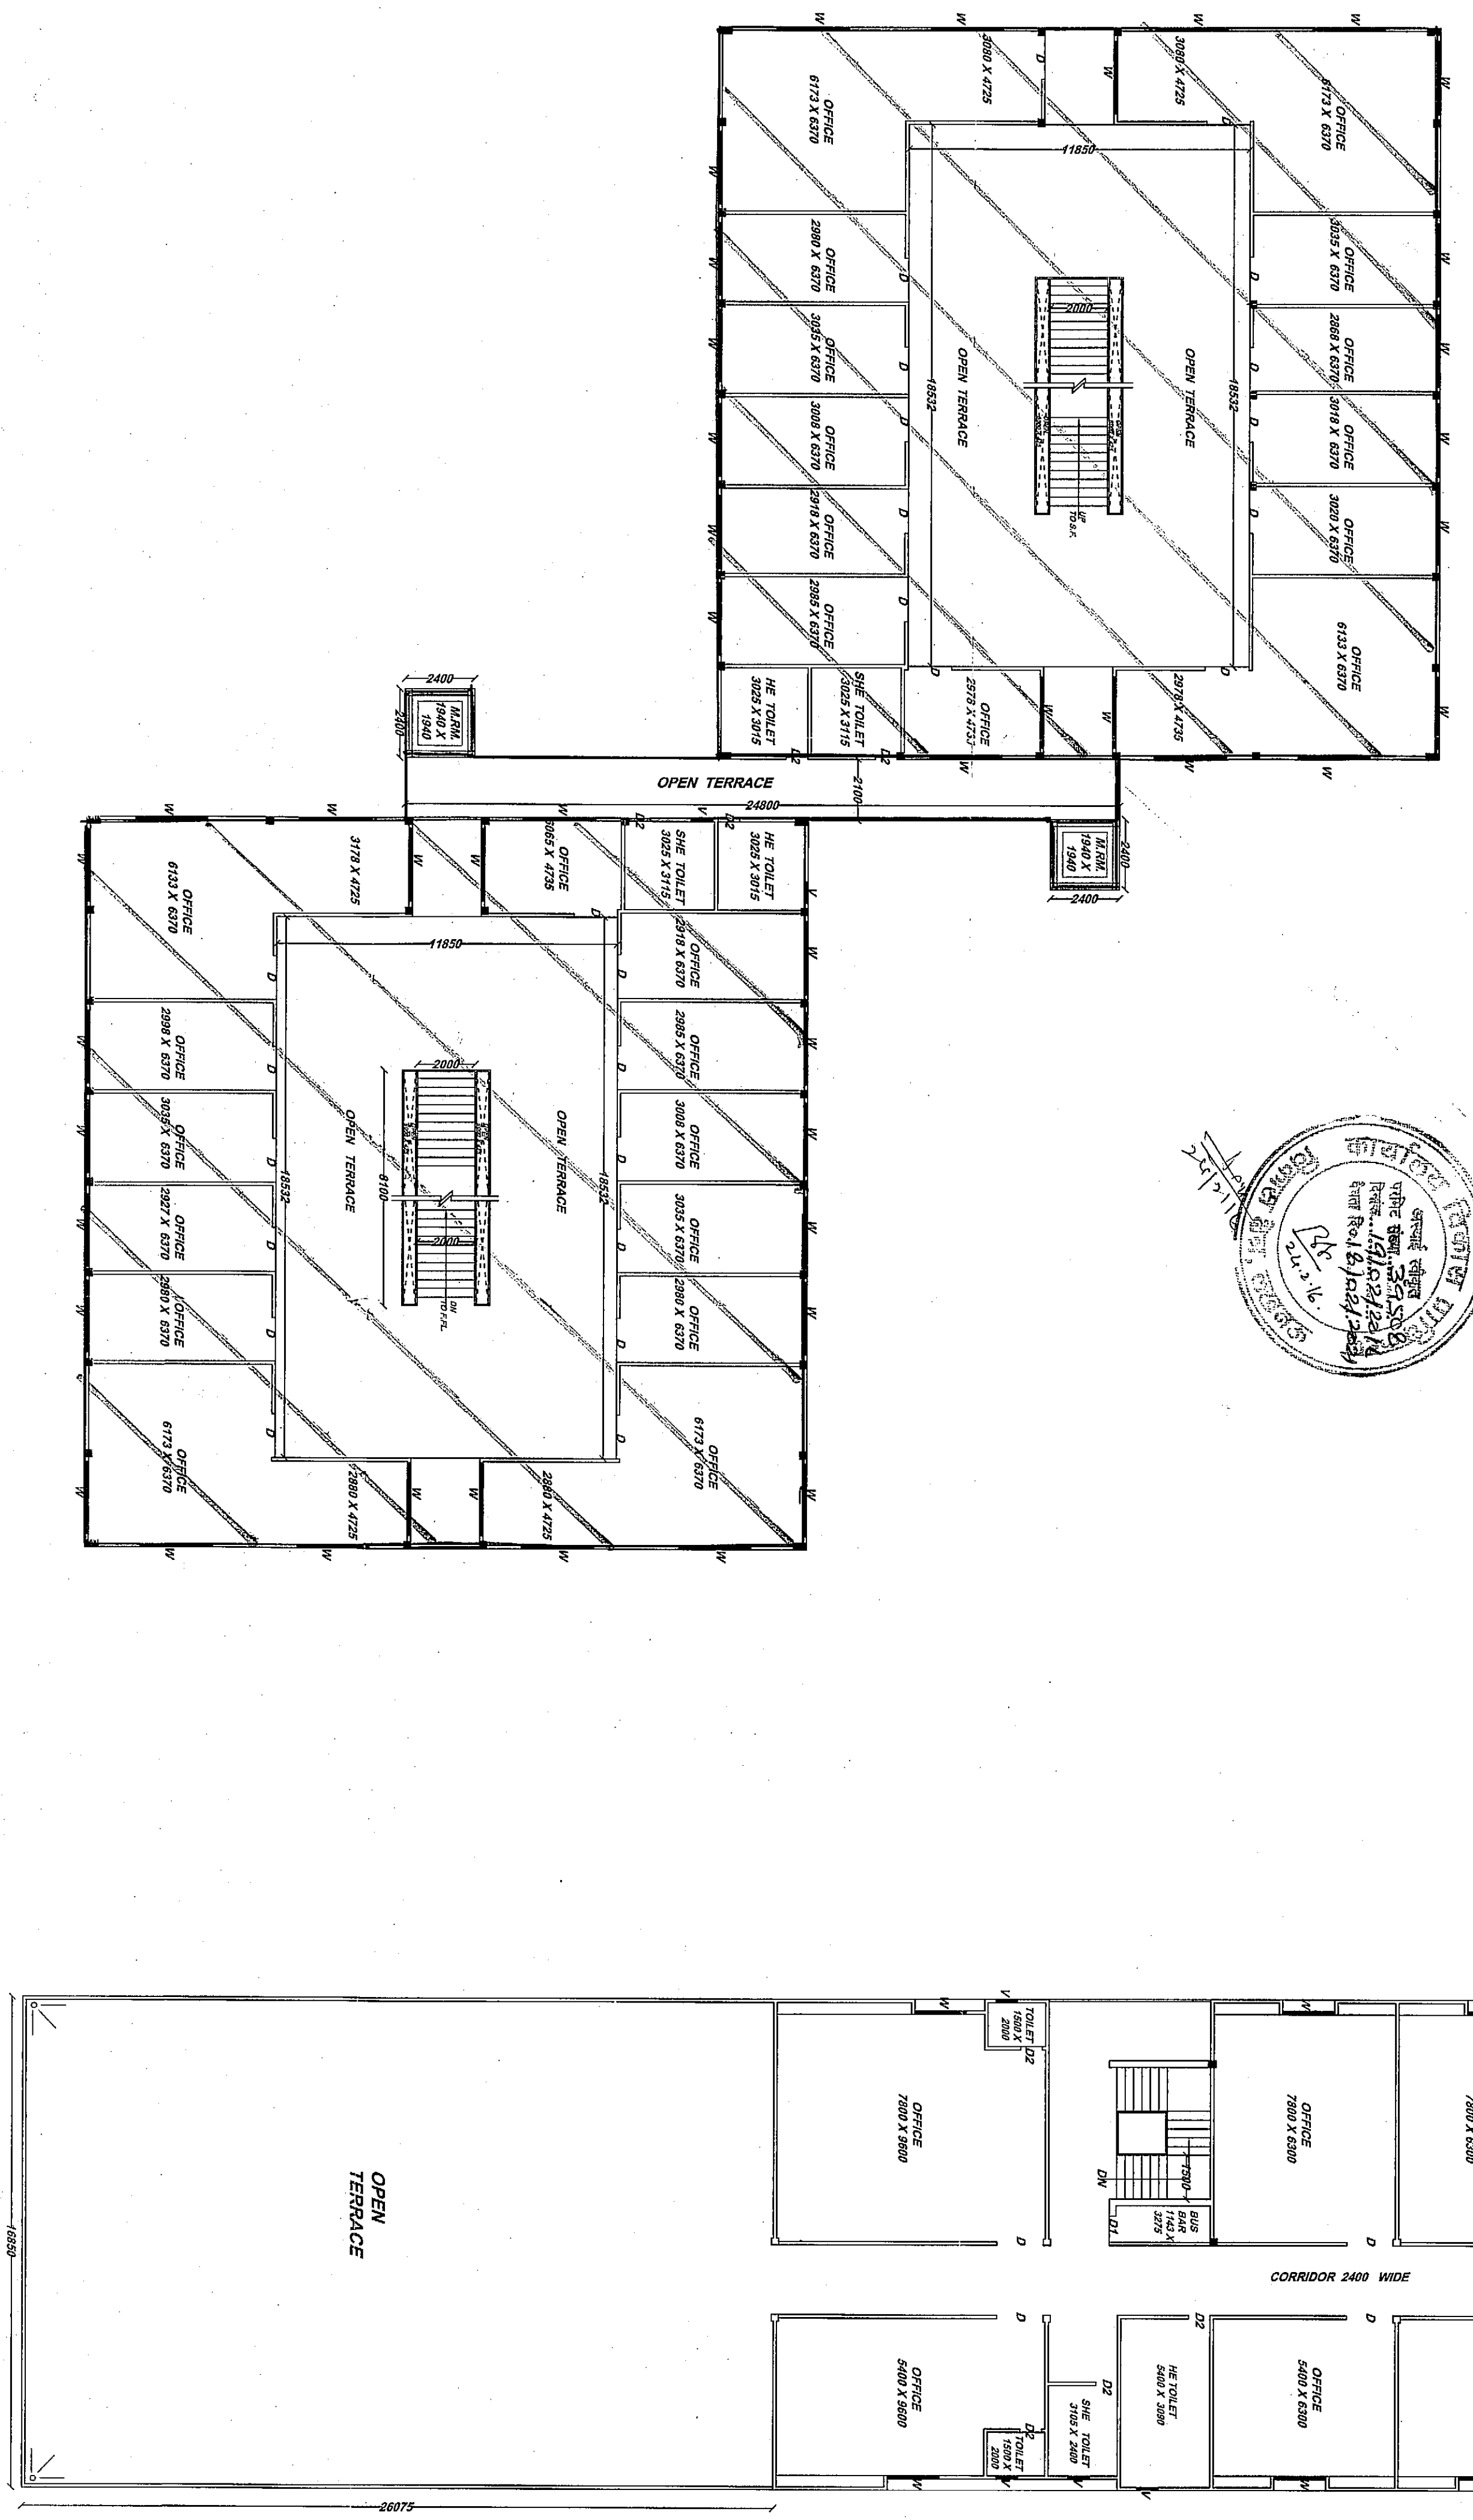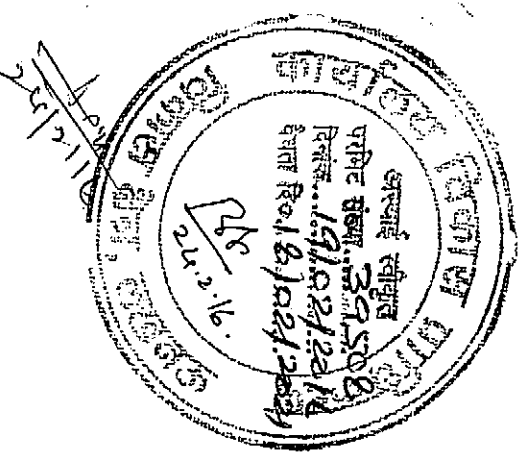

SECOND FLOOR PLAN

SCALE 1:100

EXTG./PROP. COMMERCIAL COMPLEX BUILDING PLAN FOR AARON
CONSTRUCTION PVT. LTD. ON PLOT NO. CP-5
VIKAS KHAND-1, GOMTI NAGAR,

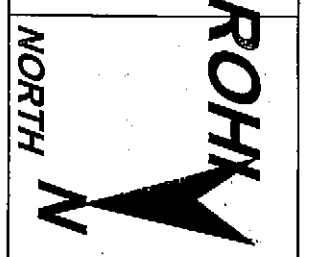

SIGN OF OWNERS

SIGN OF ARCHITECT

THIS MAP HAS BEEN PREPARED
UNDER LUCKNOW MASTER PLAN 2021.

Ar. Pawanjit Singh
B. Arch. A. I. T. Kanpur
110, Sector-10, Phase-1
Sec. H, Vikas, Lucknow
9868844606