



FRONT ELEVATION
SCALE 1:100


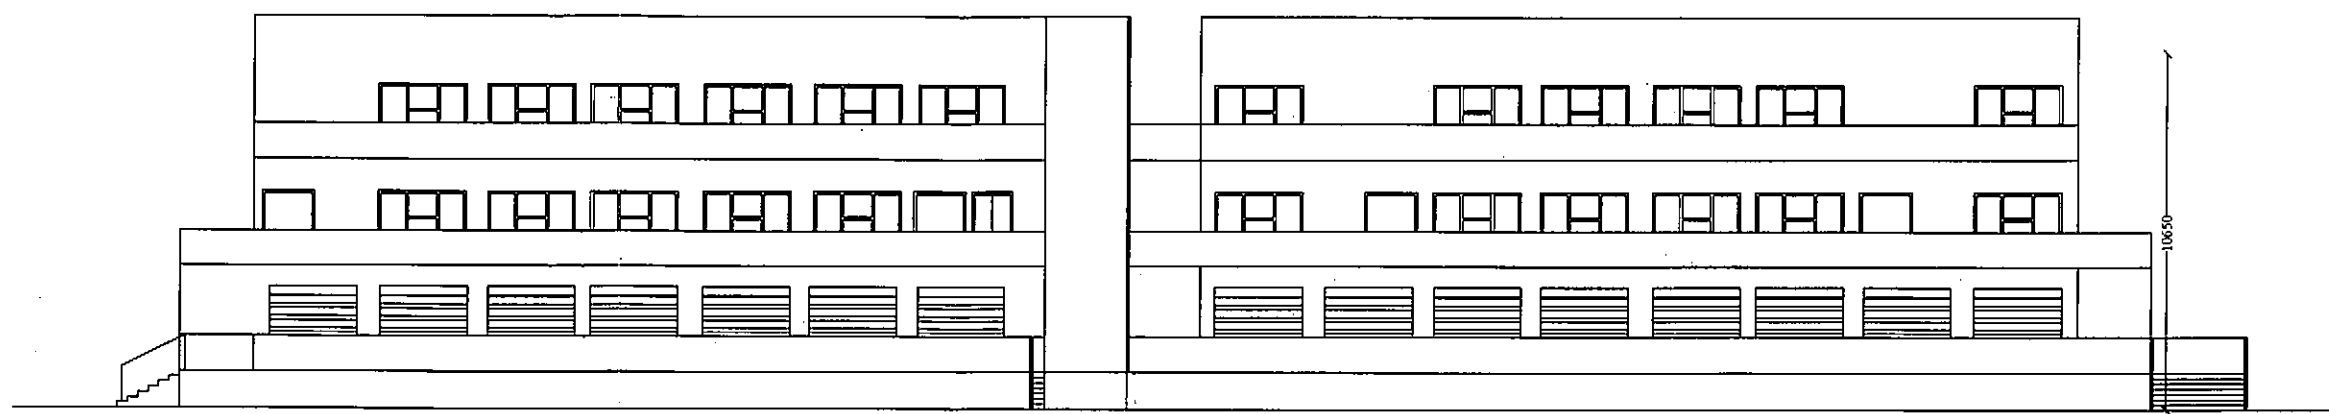


FRONT ELEVATION
SCALE 1:100

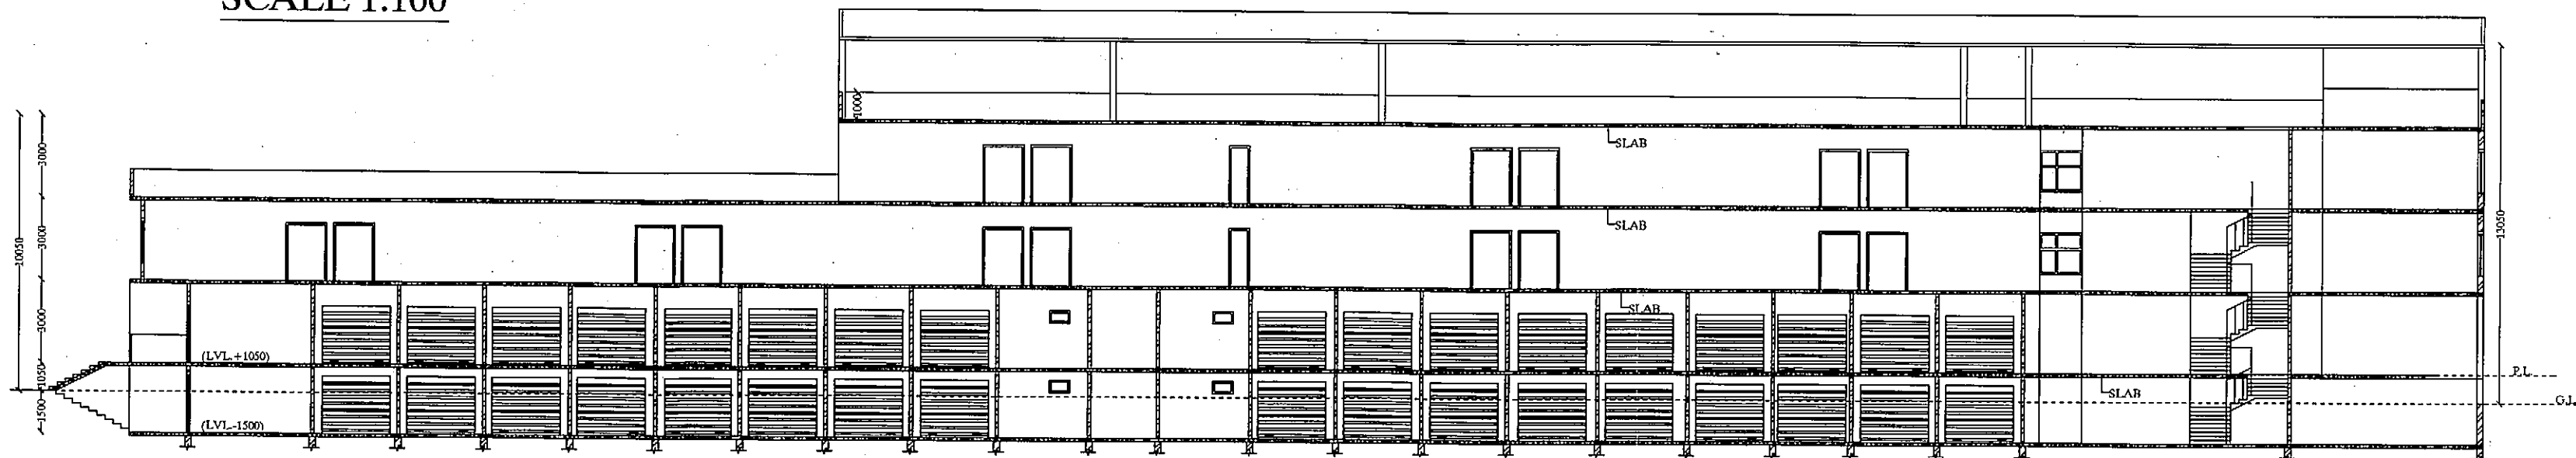


SECTION AT B-B
SCALE 1:100


प्रतिष्ठान और न. 1/4 पर अक्षित
प्रतिष्ठान और न. 1/4 पर अक्षित

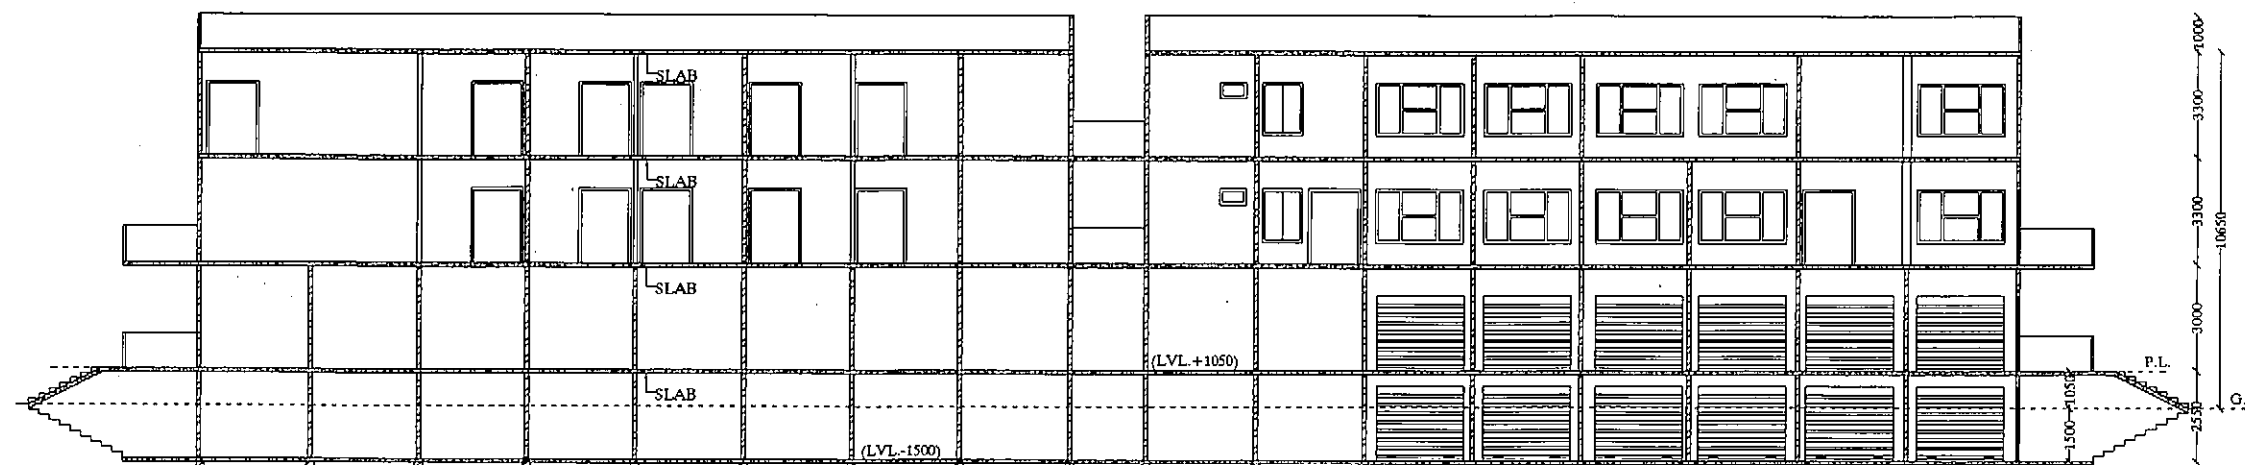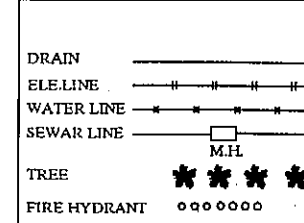


SECTION AT Y-Y
SCALE 1:100

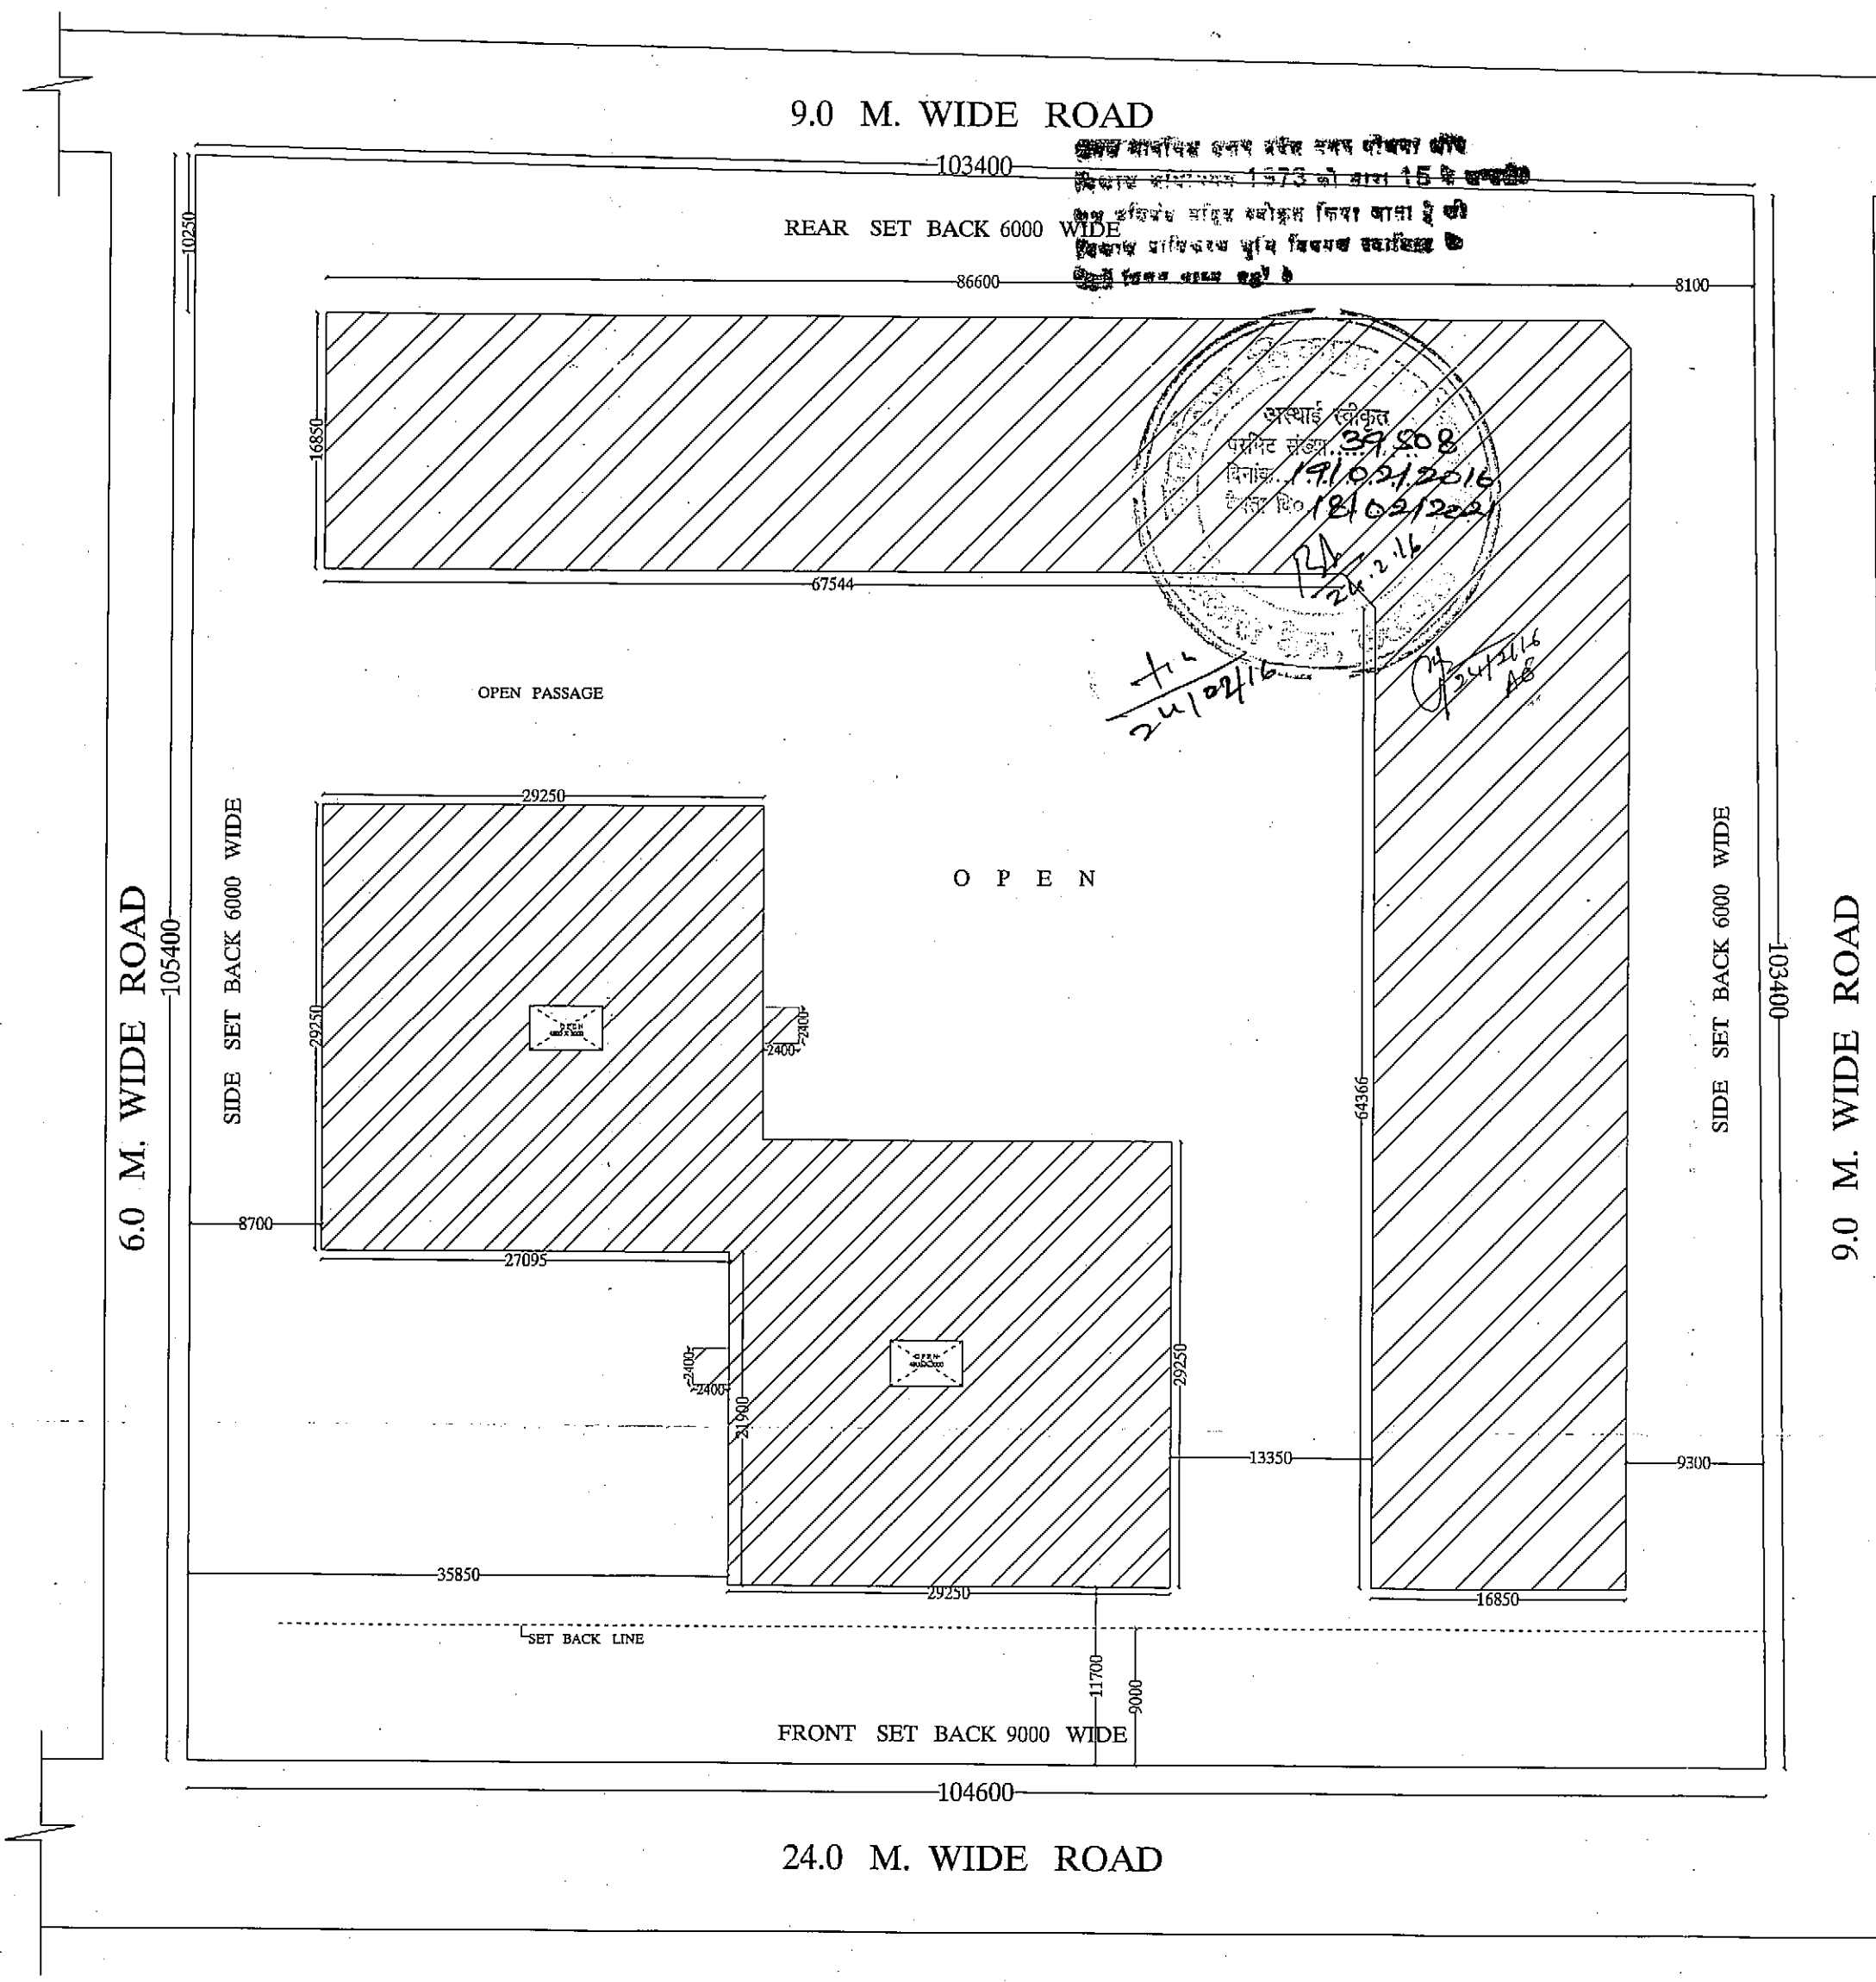


SITE PLAN
SCALE 1:200

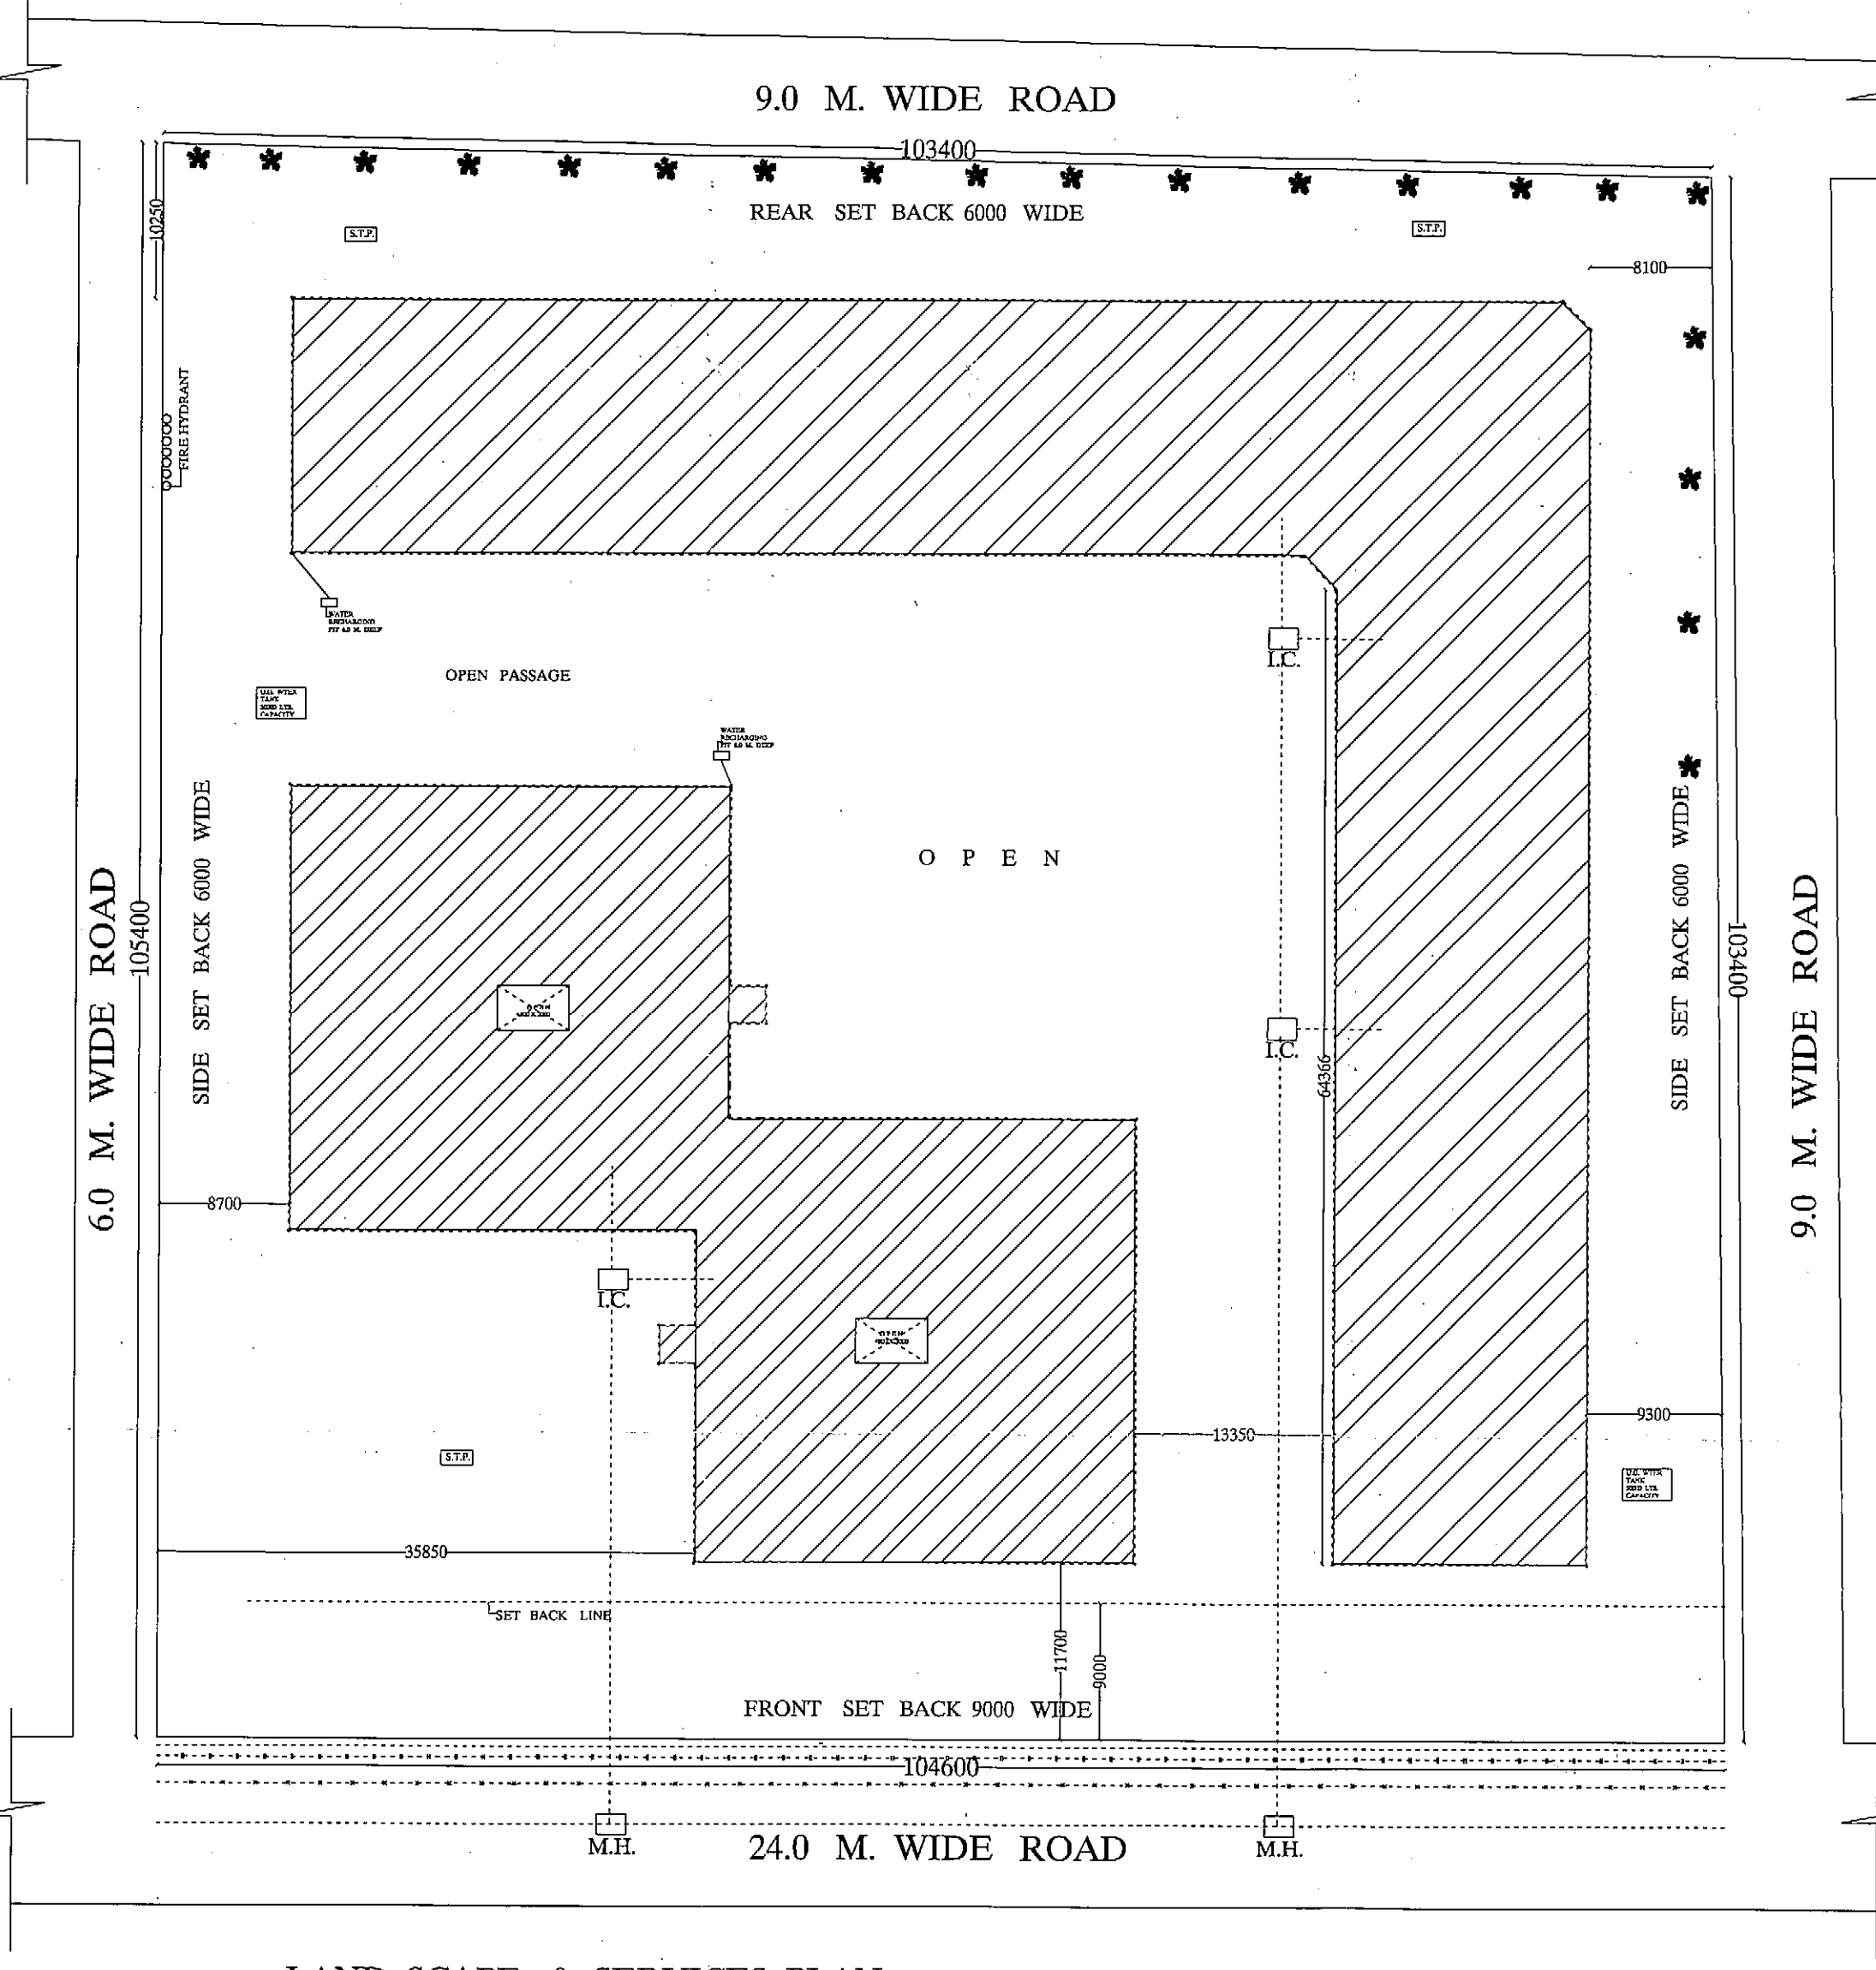

LAND SCAP & SERVICES PLAN
SCALE 1:200

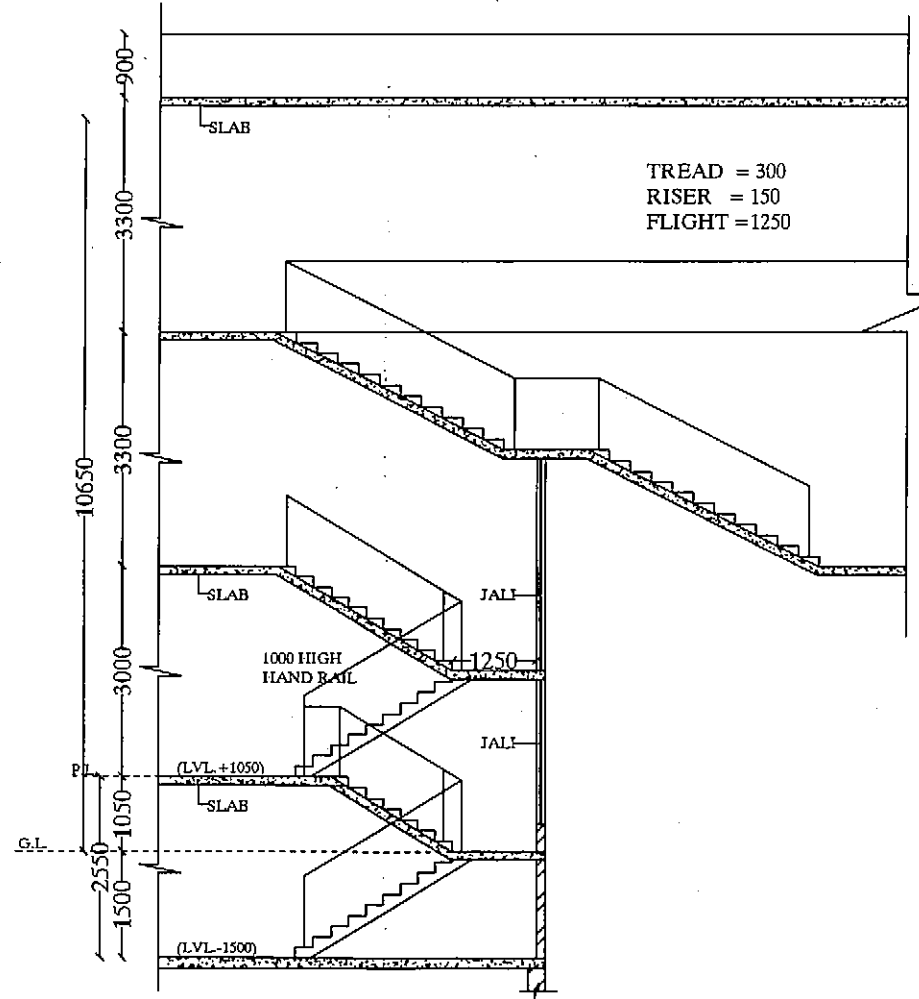


SECTION AT X-X
SCALE 1:50

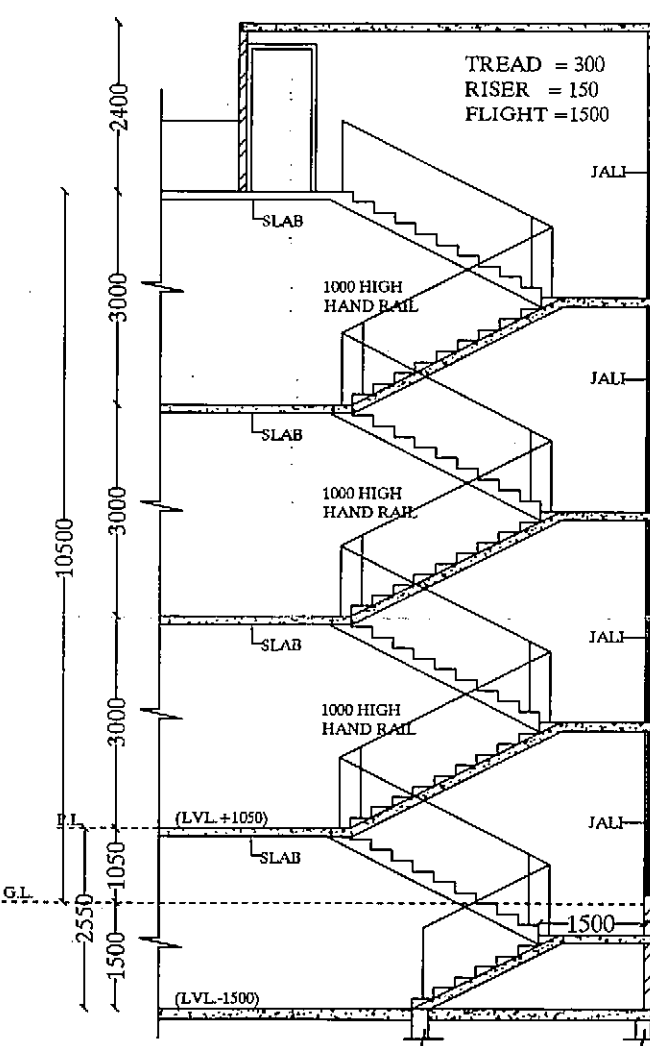

SECTION AT A-A
SCALE 1:50

THIS MAP HAS BEEN PREPARED
UNDER LUCKNOW MASTER PLAN 2021.

EXTG./PROP. COMMERCIAL COMPLEX BUILDING PLAN FOR
AAROHI CONSTRUCTION PVT. LTD. ON PLOT NO. CP-5
VIKAS KHAND-1, GOMTI NAGAR,

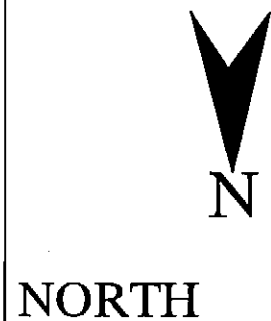

For Aarohi Construction Pvt. Ltd.
Director
SIGN.OF OWNER'S

SIGN.OF ARCHITECT

Ar Pawan Mishra
Ch. A.I.T.A., M.C.A.
or, Aishwarya Plaza-1
H, Aliganj Lucknow
Regd. No. CA /34606