


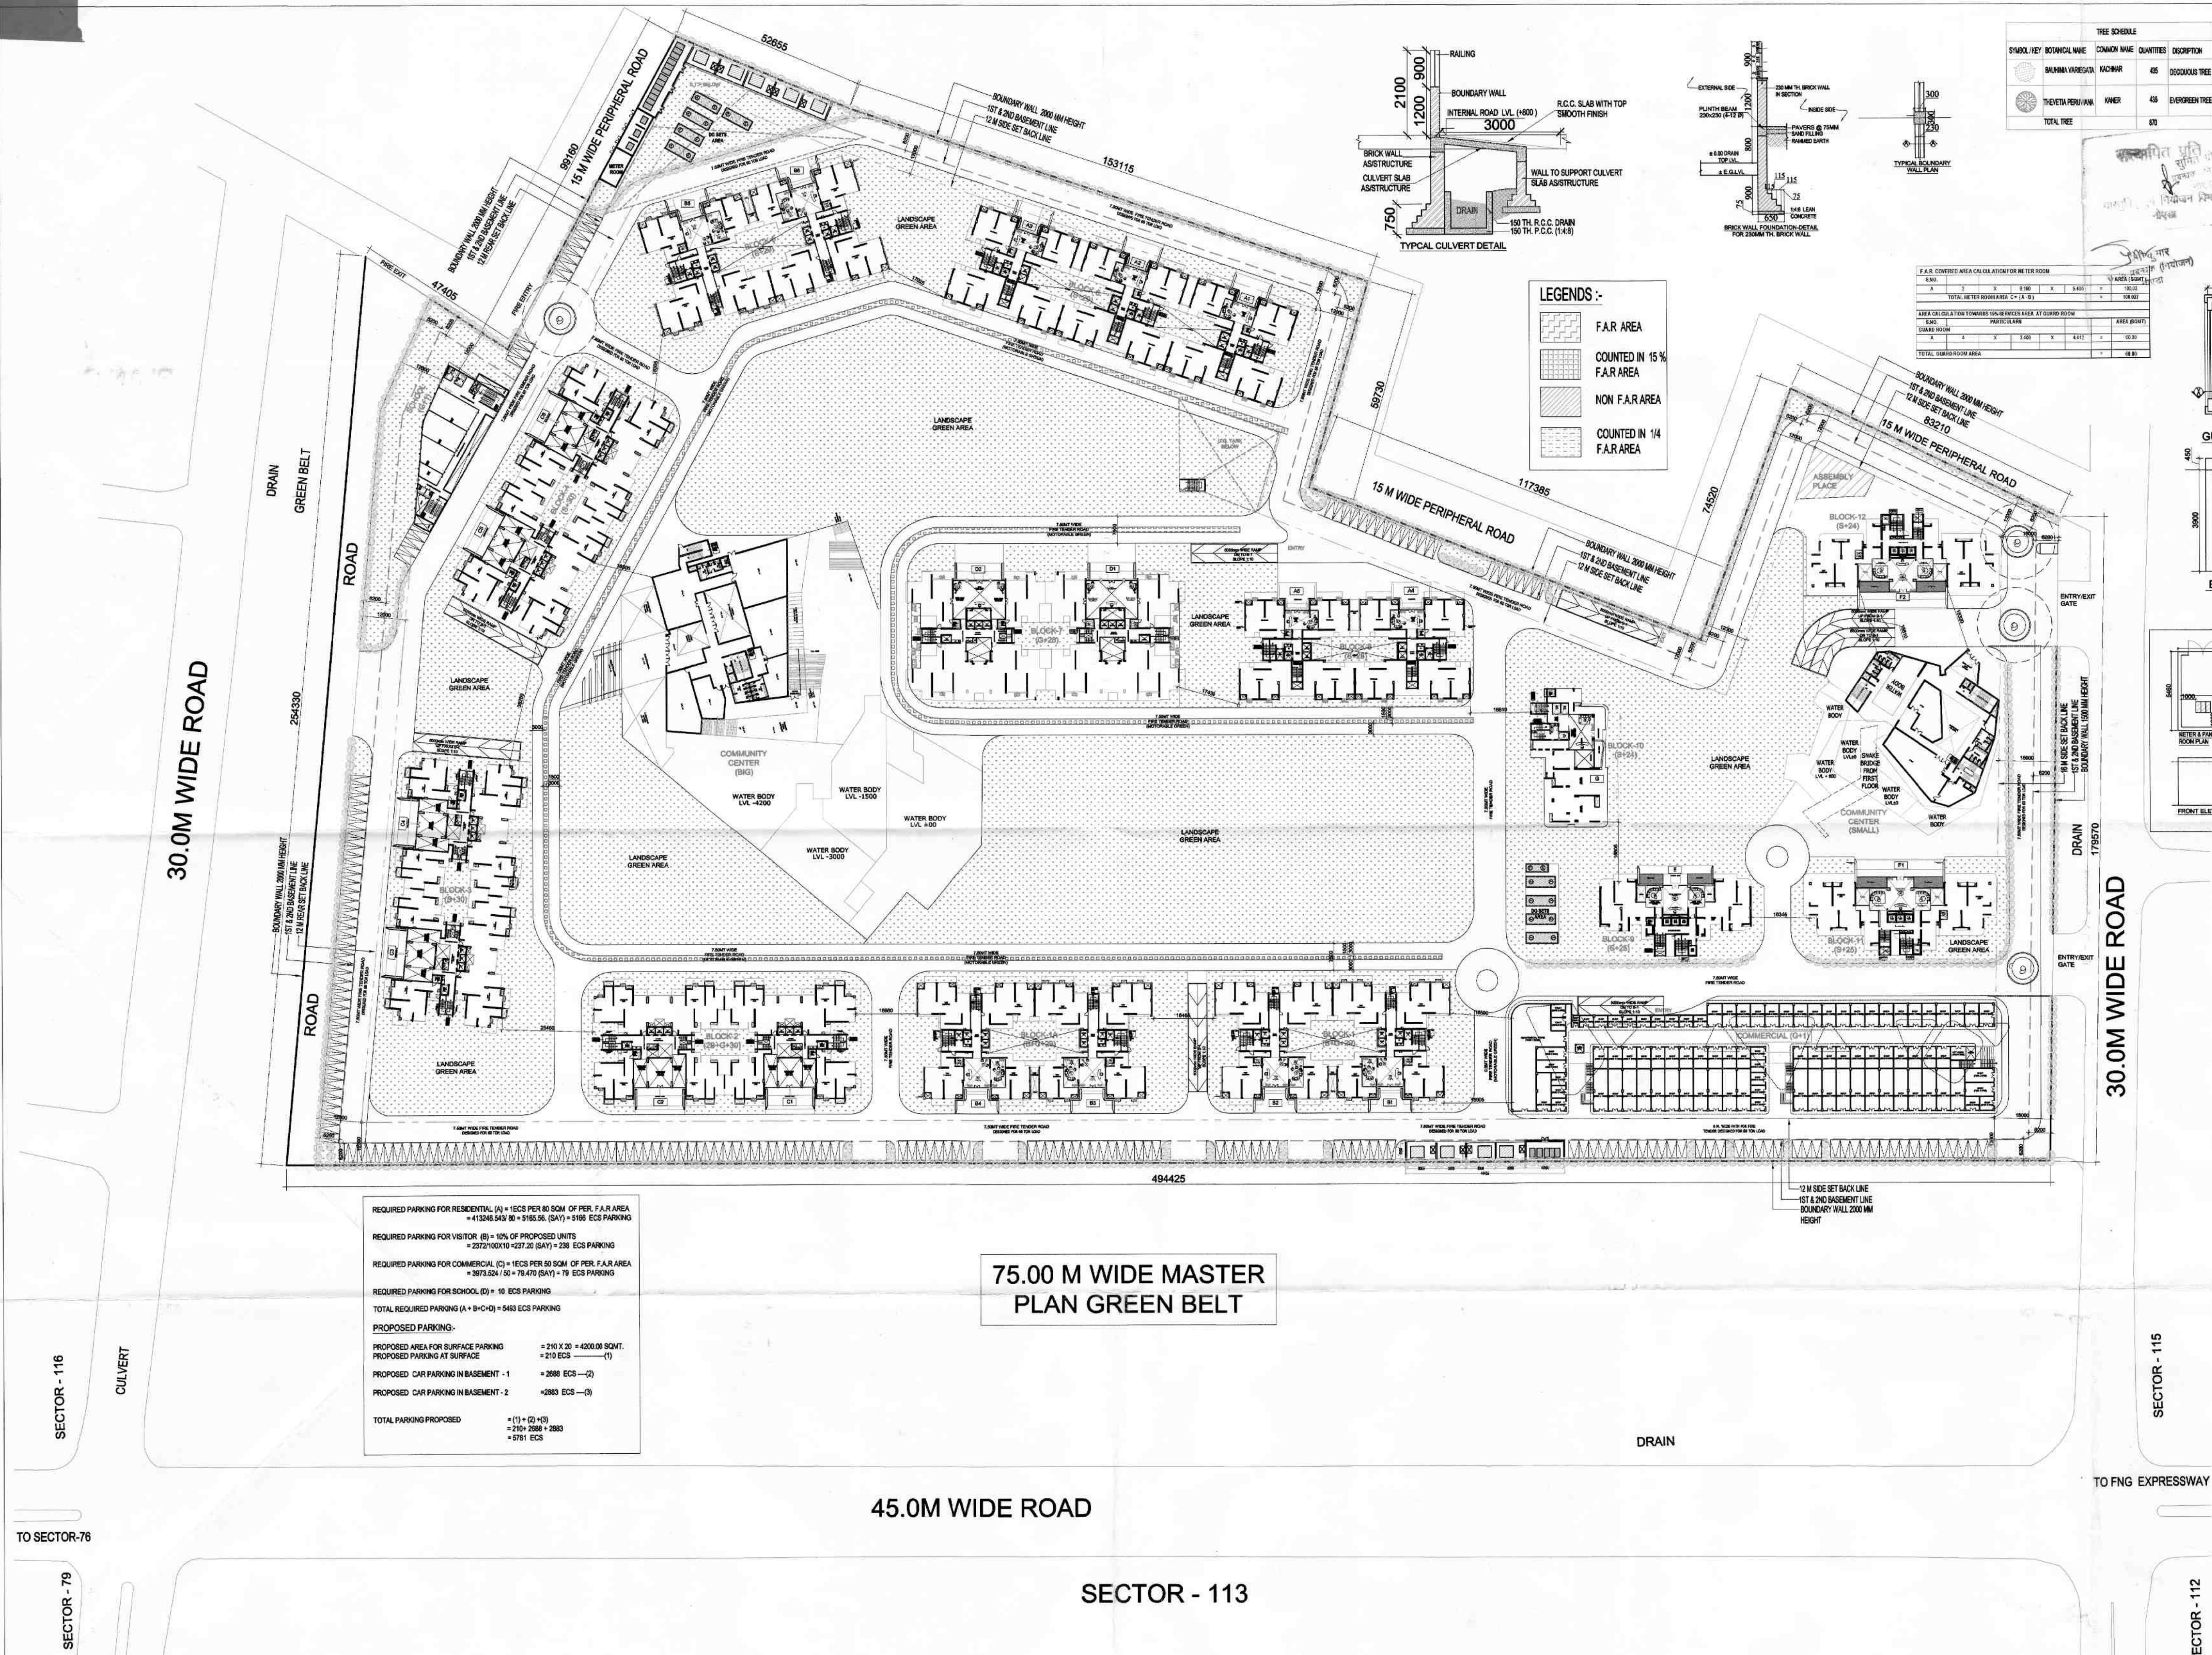

This drawing is a "COPYRIGHT" contents of this drawing or part thereof may not be used or reproduced without the permission of the Architect

OWNER SIGN

ARCHITECT SIGN

OWNER SIGN

ARCHITECT SIGN

GUARD ROOM PLAN

AREA DIAGRAM FOR GUARD ROOM

ELEVATION -A-

SECTION -X-X

KEY PLAN

SUBMISSION DRAWING

OWNER

M/S AMBIENCE PVT. LTD.

PROJECT

PROPOSED GROUP HOUSING FOR M/S AMBIENCE PVT. LTD. AT PLOT NO.-GH-01, SECTOR-115, NOIDA, (U.P.)

DATE	PROJECT INCHARGE	CHECKED BY
13.01.2023	AMAR NATH	DAKSHIT BAJAJ

SCALE	DEALT BY	APPROVED BY
1:100	RAVINDER	VISHAL SHARMA

DRAWING TITLE

SITE PLAN

ARCHITECTS

CONFLUENCE

B-421, NEW FRIENDS COLONY, N.D-65 INDIA

PH: +91-11-46130600

WWW.CONFLUENCE.COM

Member of IBC

ISO - 9001:2000

interiors

DRAWING NO.

S-01

REVISION

R0