



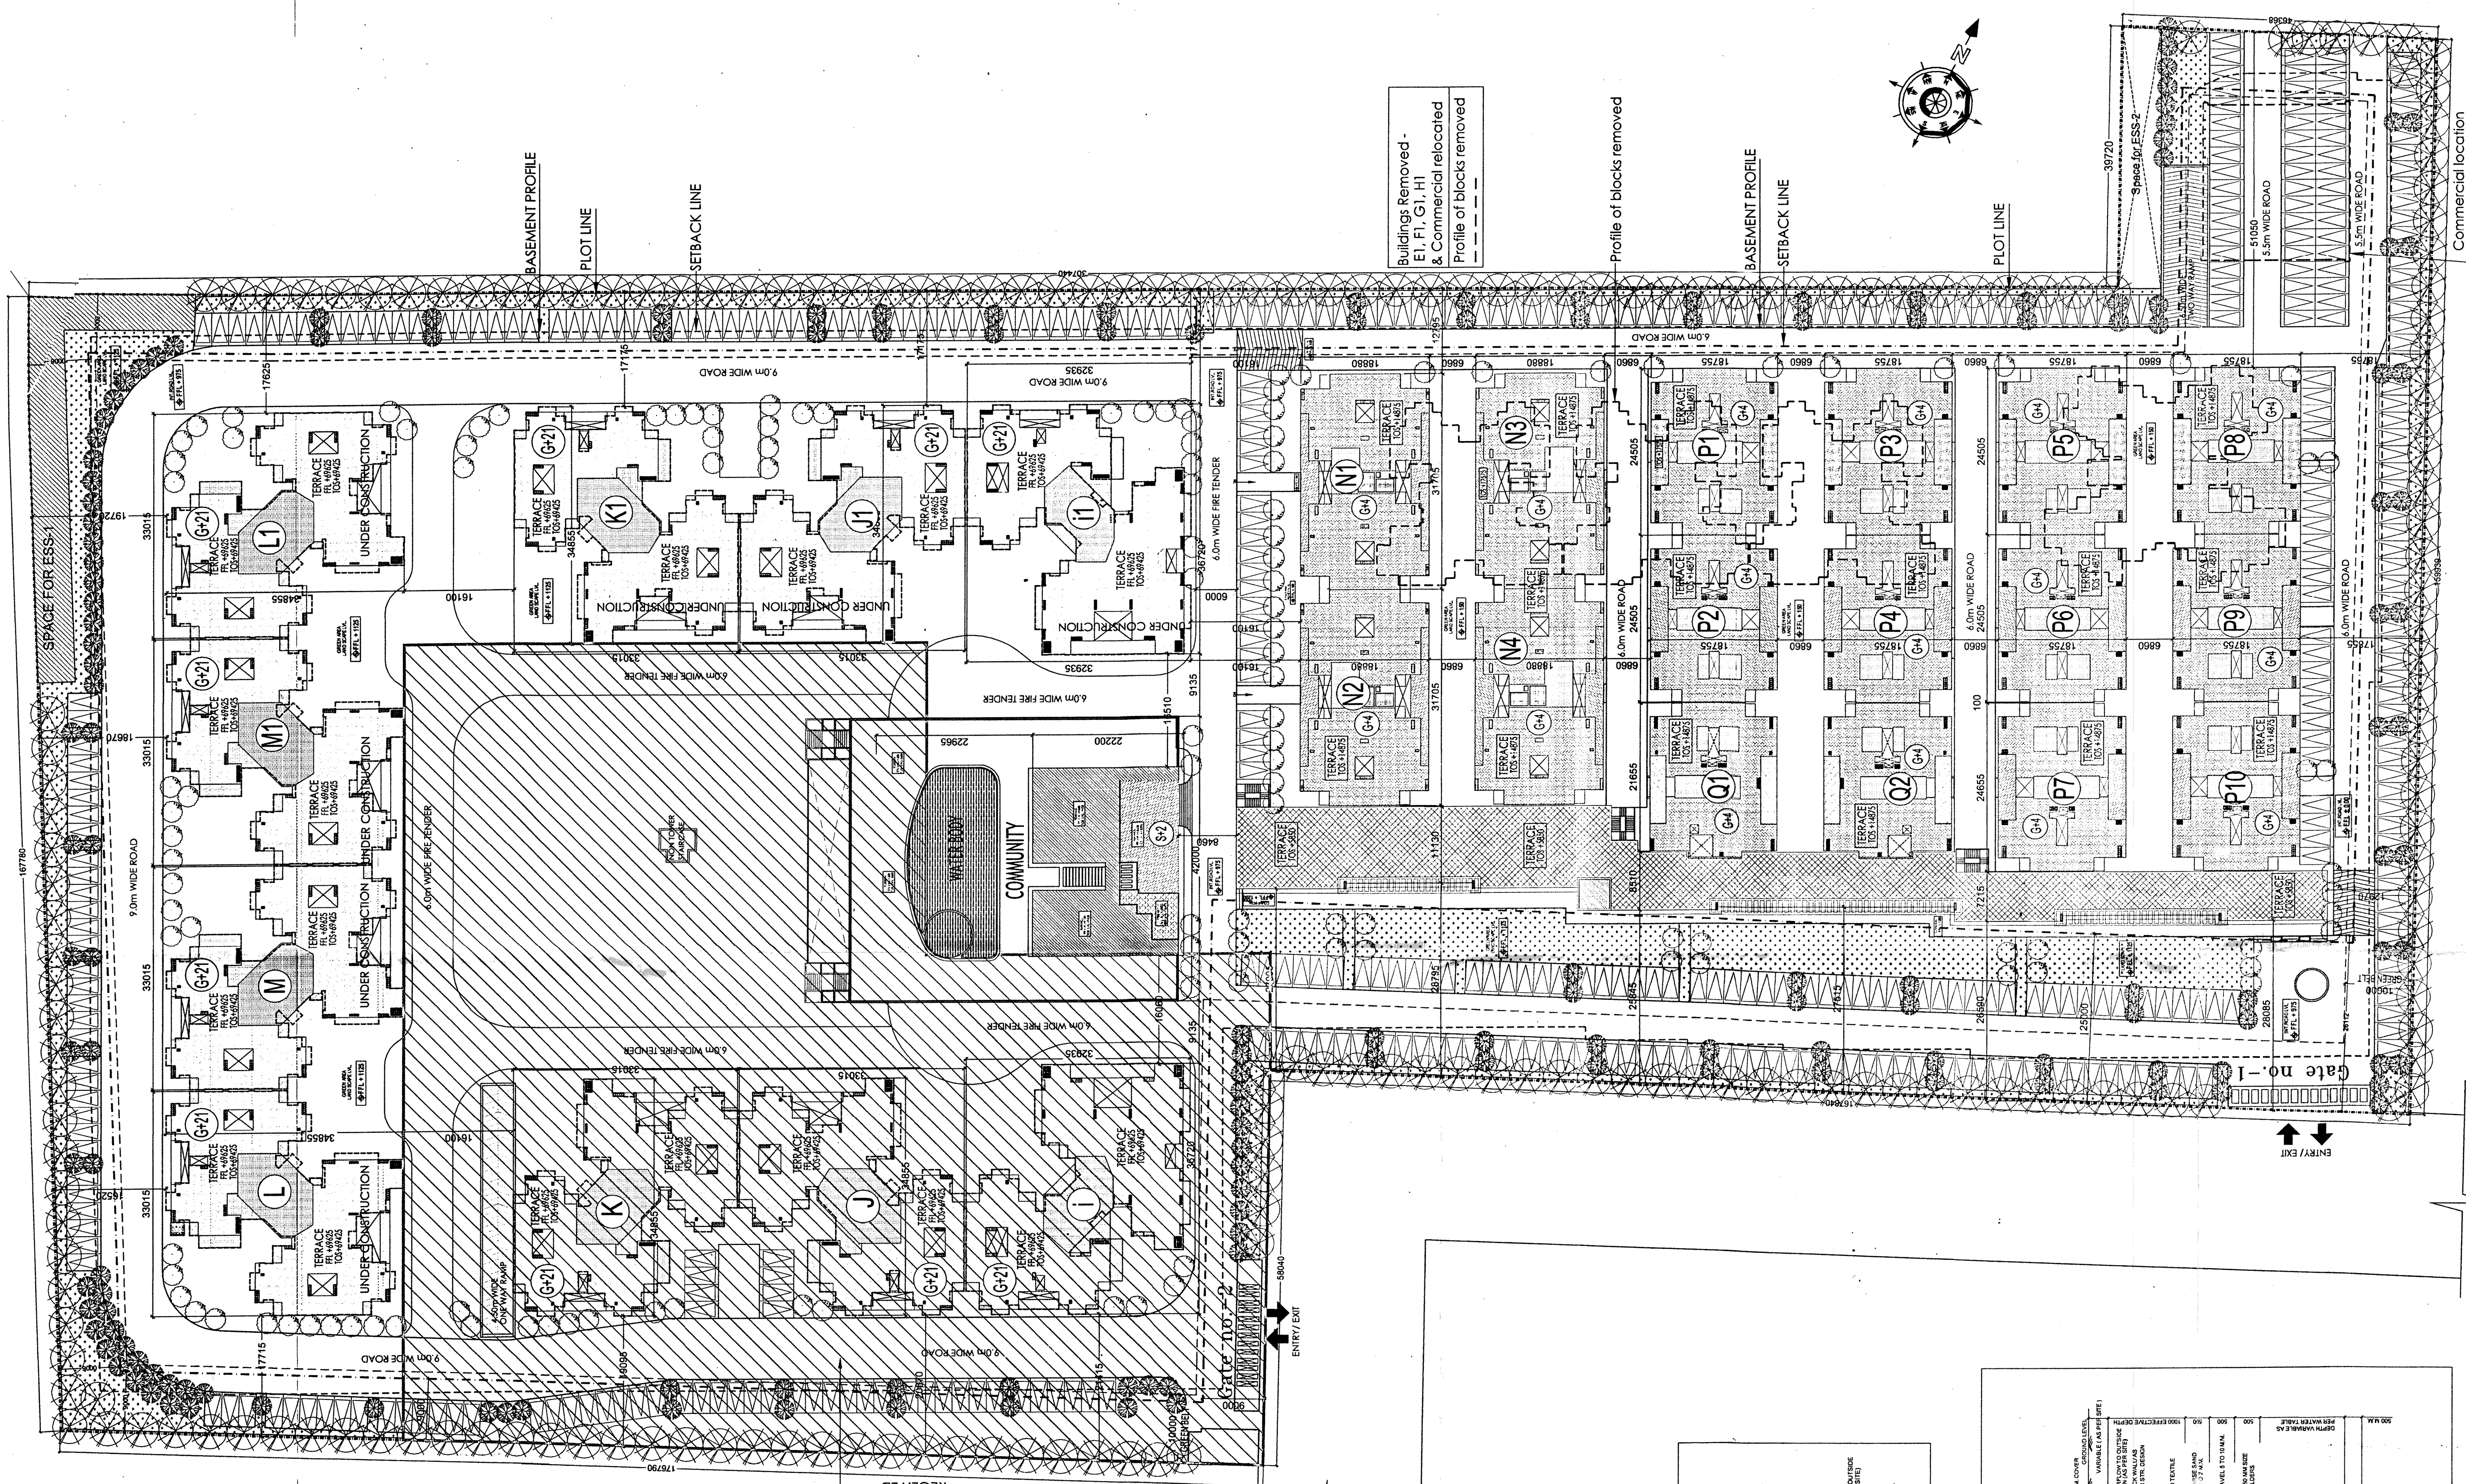

Key Plan-EXPRESS PARK VIEW-II

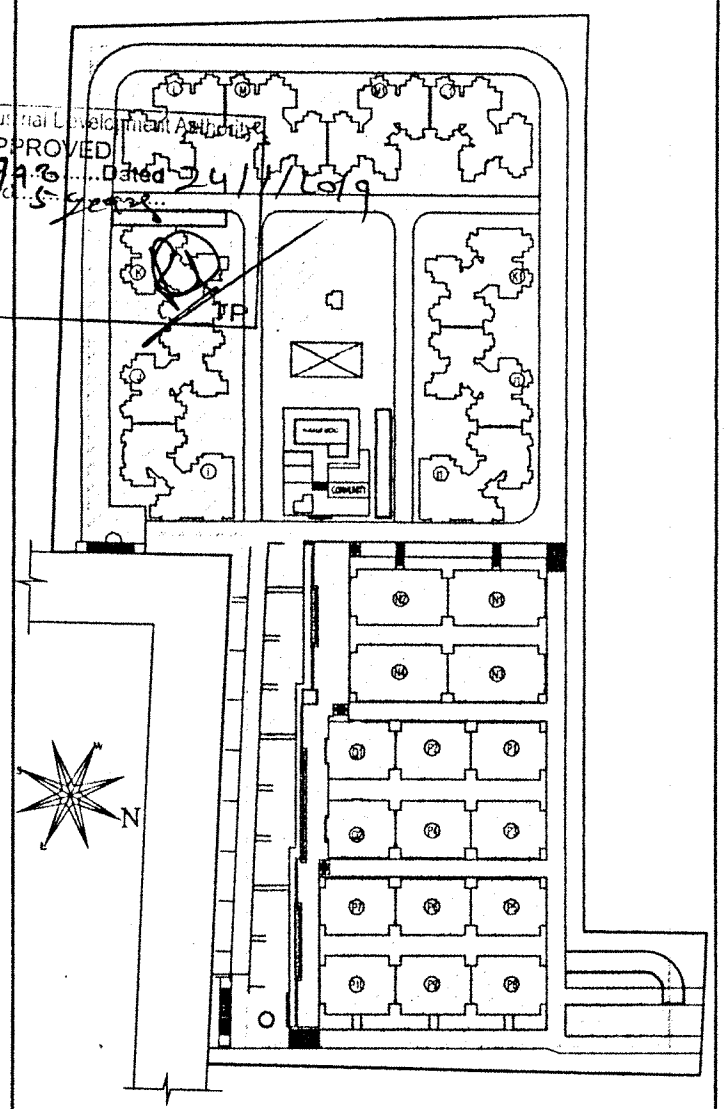

NOTE:- ALL DIMENSION & LEVELS ARE IN MM.

REVISION AREA

ARCHITECTS:
GIAN P. MATHUR AND ASSOCIATES (P) LTD.
C-155 East of Kailash, New Delhi-110065
ARCHITECT'S T: 46599591 F: 46599512
& PLANNERS E: info@gpmindia.com I W: www.gpmindia.com

ARCHITECT SIGNATURE:
GIAN P. MATHUR
ARCHITECT
B. Arch., M.C.A., A.I.T.A.
CA No 8075769

CLIENT:
M/S IITL-NIMBUS THE EXPRESS PARK VIEW,
313-315, VIKAS DEEP BUILDING, DIST.
CENTER, LAXMI NAGAR, DELHI-92

OWNER SIGNATURE:
Authorised Signatory

JOB TITLE:
REVISED SUBMISSION DRAWING
PROJECT:
THE EXPRESS PARK VIEW-II
PLOT NO- GH-03, SECTOR - CHI-V,
GREATER NOIDA, (U.P.)
DRAWING TITLE:

SITE PLAN
JOB NO. 2064
SCALE: 1:500
DATE: 01-08-2018
DEALT - VARUN
CHECKED BY:
REVISION NO.
GREATER NOIDA AUTHORITY :
ASSOCIATE ARCHITECT
ARCHITECT
CHIEF ARCHITECT

