


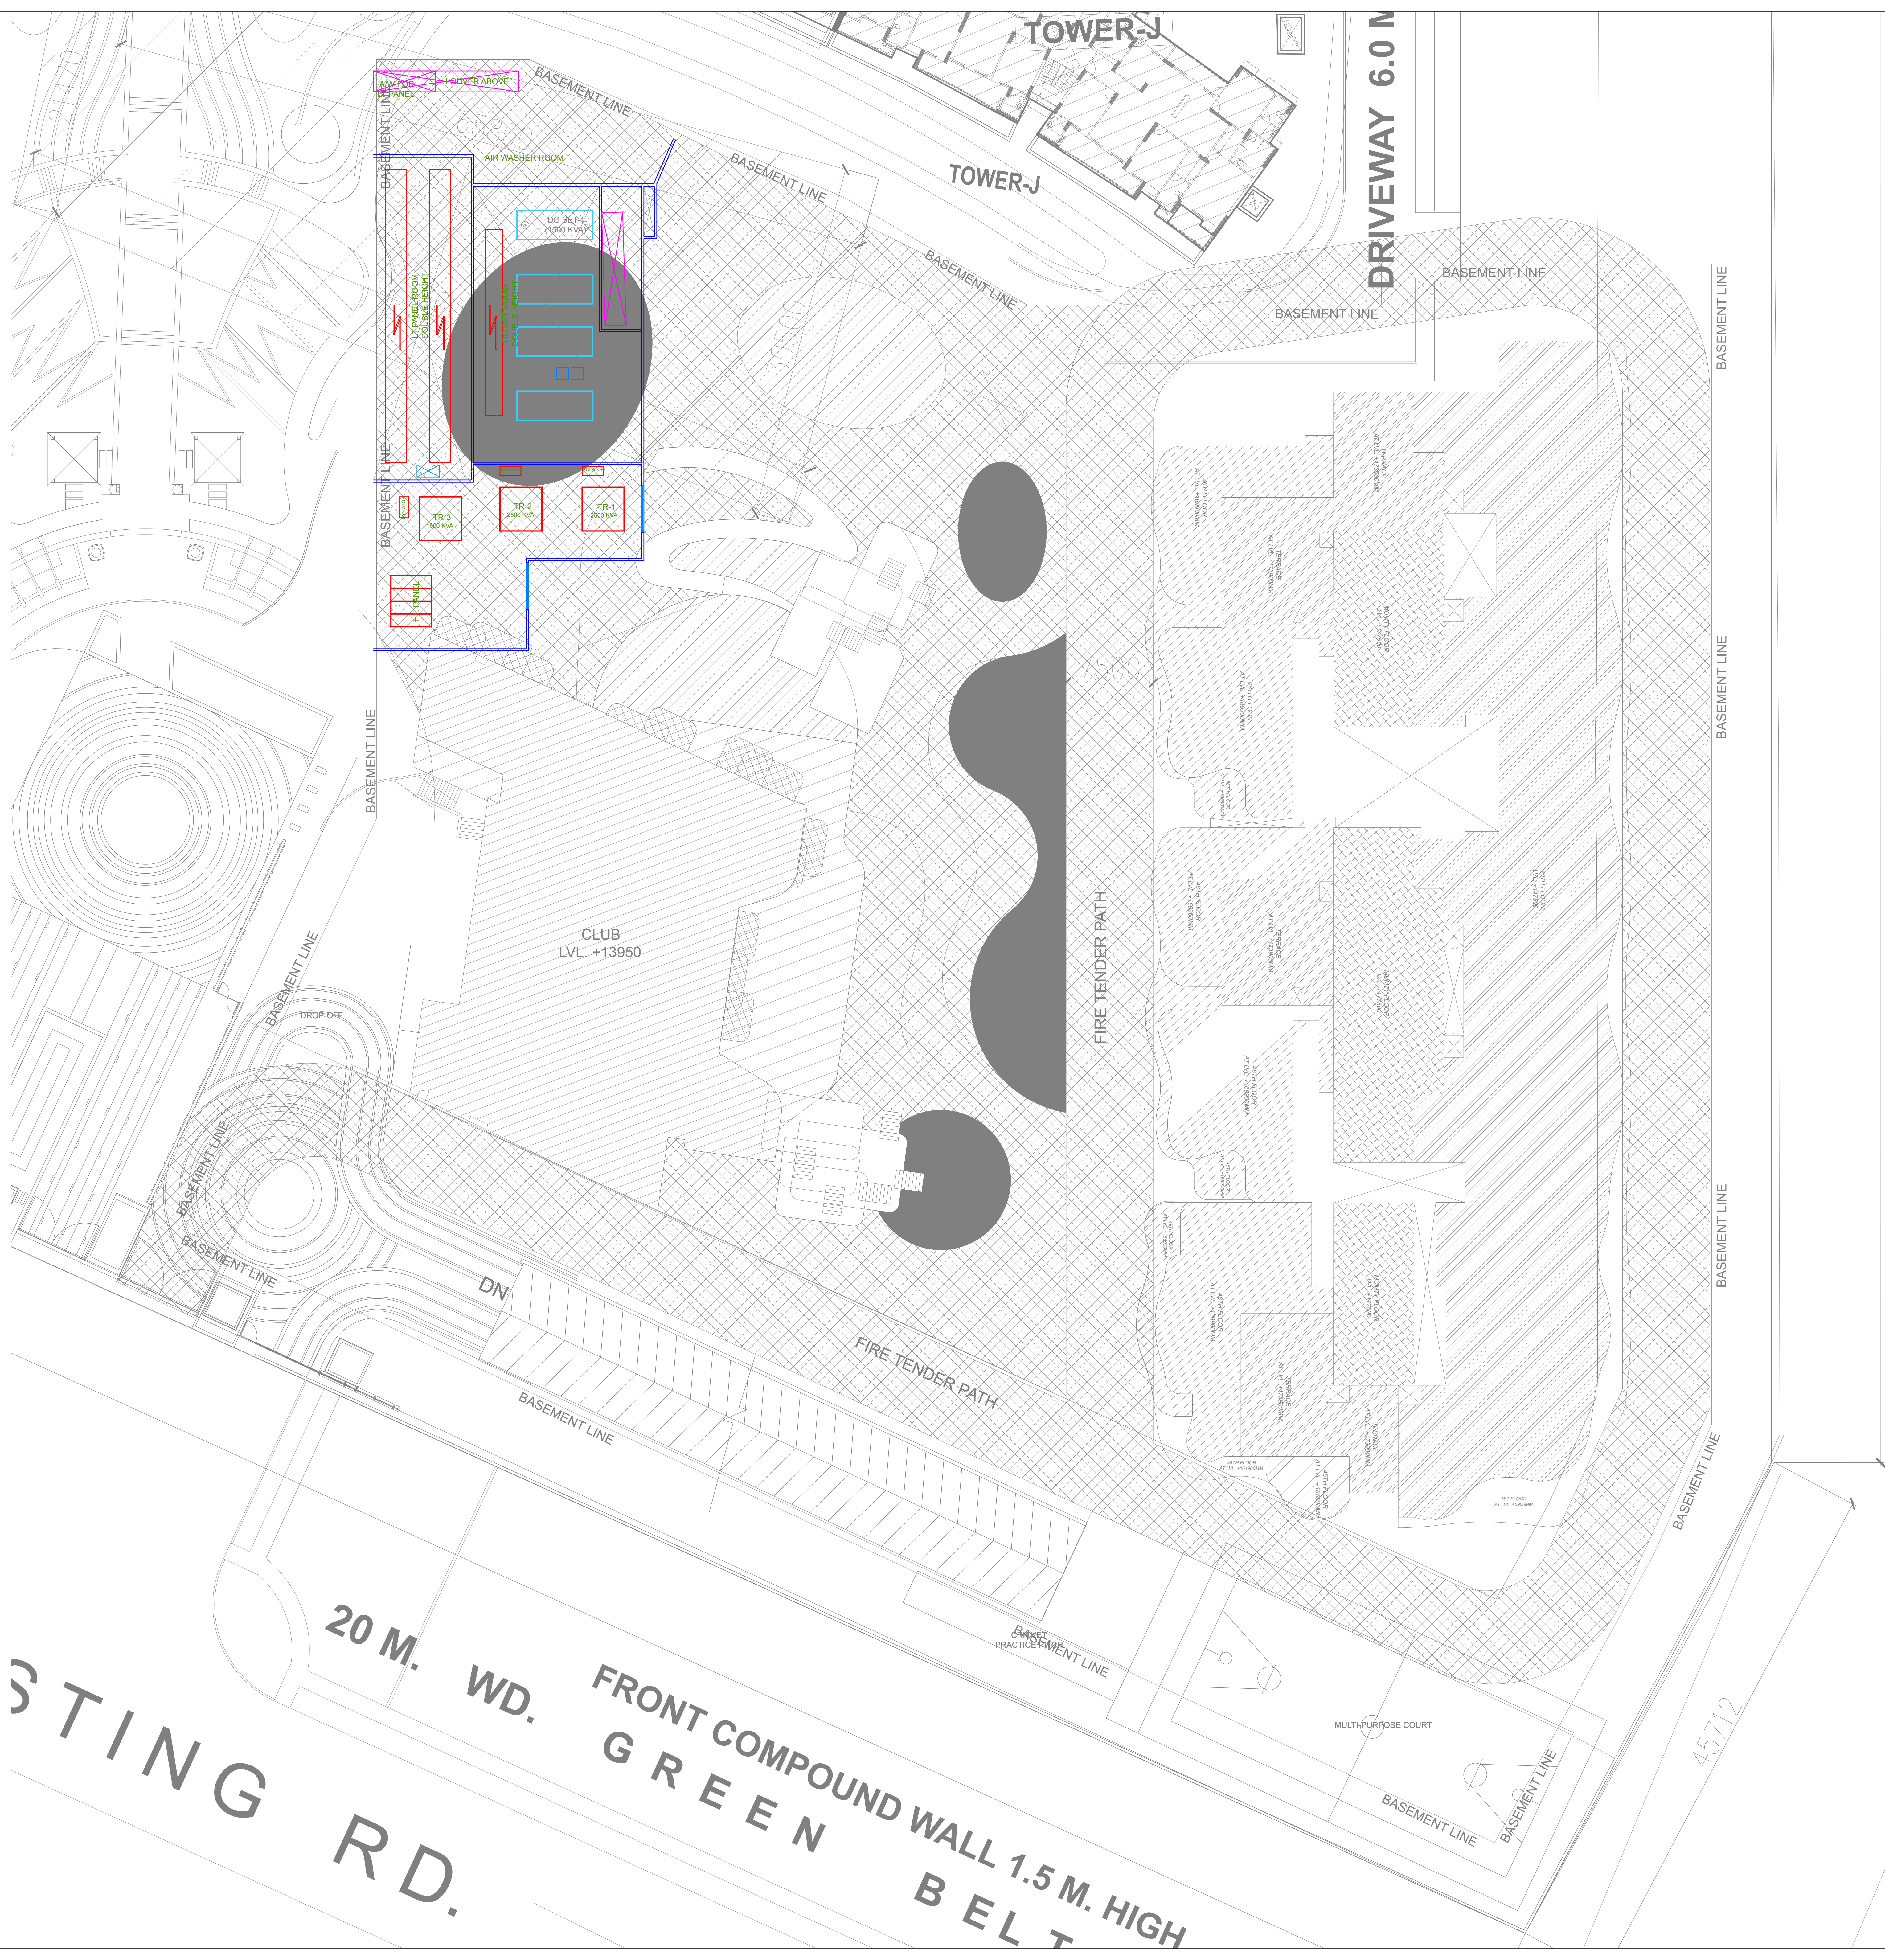

SUBMISSION DRAWING

SERVICES CONSULTANTS :

SANELAC CONSULTANTS PVT LTD.

C - 64 / 2, OKHLA INDUSTRIAL AREA, PHASE-II, NEW DELHI-110020. TEL: 26385310, 40503959 E-mail: sanelac.consultants@gmail.com

PROJECT

PROPOSED SUBMISSION DRG. FOR GROUP HOUSING AT PLOT NO-GH-02, SECTOR-107, NOIDA (U.P.)

OWNER

GREAT VALUE PROJECTS INDIA LTD.

ARCHITECT'S SEAL

OWNER'S SEAL

ARCHITECT

modarchindia

architects interior designers & planners
studio: 1st floor, B-99, sector-63, Noida -201301, U.P.
phone: 0120-4206253, email: amitagangal@hotmail.com
website: www.modarchindia

Drawing Title

North

ELECTRICAL SUBSTATION
SITE PLAN

Checked by R.K.RAWAT Date 13-06-2025

Drawn by ANIL Scale A0@1:200

Drawing No. SCPL-GR-ST-EL-01 R0