

PROJECT
PROPOSED GROUP HOUSING &
RETAIL SHOPPING OUTLET
FOR
MIXED LAND USE PLOT No. - TCG/1-A-V-6
& TCG/1-A-V-7
VIBHUTI KHAND, GOMTI NAGAR, LUCKNOW
FOR
EXPERION DEVELOPERS PVT. LTD.
(Formerly known as GOLD DEVELOPERS PVT. LTD.)
& EXPERION HOSPITALITY PVT. LTD.
(Formerly known as GOLD DEVELOPERS PVT. LTD.)


AREA STATEMENT

1- GROUND FLOOR COVERED AREA	= 523.22 M ²
2- FIRST FLOOR COVERED AREA	= 513.56 M ²
3- SECOND FLOOR COVERED AREA	= 513.56 M ²
4- THIRD FLOOR COVERED AREA	= 513.56 M ²
5- FOURTH FLOOR COVERED AREA	= 513.56 M ²
6- FIFTH FLOOR COVERED AREA	= 513.56 M ²
7- SIXTH FLOOR COVERED AREA	= 513.56 M ²
8- SEVENTH FLOOR COVERED AREA	= 513.56 M ²
9- EIGHTH FLOOR COVERED AREA	= 513.56 M ²
10- NINTH FLOOR COVERED AREA	= 513.56 M ²
11- TENTH FLOOR COVERED AREA	= 513.56 M ²
12- ELEVENTH FLOOR COVERED AREA	= 513.56 M ²
13- TWELFTH FLOOR COVERED AREA	= 513.56 M ²
14- THIRTEENTH FLOOR COVERED AREA	= 513.56 M ²
15- FOURTEENTH FLOOR COVERED AREA	= 513.56 M ²
16- FIFTEENTH FLOOR COVERED AREA	= 513.56 M ²
17- SIXTEENTH FLOOR COVERED AREA	= 513.56 M ²
18- SEVENTEENTH FLOOR COVERED AREA	= 513.56 M ²
19- EIGHTEENTH FLOOR COVERED AREA	= 513.56 M ²
20- TOTAL COVERED AREA FOR F.A.R.	= 9767.31 M ²
21- MUMTY AREA	= 100.55 M ²
22- FIRE ESCAPE AREA (15.44 M ² x 19)	= 293.36 M ²
23- TOTAL COVERED AREA (ALL FLOORS)	= 10161.22 M ²


ALL THE INFORMATION REGARDING LAND AND ITS OVERLAPPING IS PROVIDED BY THE OWNER.
ARCHITECT SHALL NOT BE RESPONSIBLE FOR ANY KIND OF DISCREPANCY REGARDING LAND INFORMATION.

SCALE	DATE
1 : 100	NOVEMBER, 2018
DRG. TITLE	DTG. NO.
TOWER - 8 FLOOR PLAN	5/25
DRAWN BY	NORTH
SANDEEP	
OWNER SIGN	ARCHITECT SIGN


PUNIT SRIVASTAV
VASTULUPI
ARCHITECTS & INTERIOR DESIGNERS
VASTU SHASTRA CONSULTANTS
PH. NO. - 9415118151, 9845908999
email - vastulup@gmail.com
Website - www.vastulup.com
ANALYST SHALL NOT BE RESPONSIBLE FOR ANY KIND OF DISCREPANCY REGARDING LAND INFORMATION.

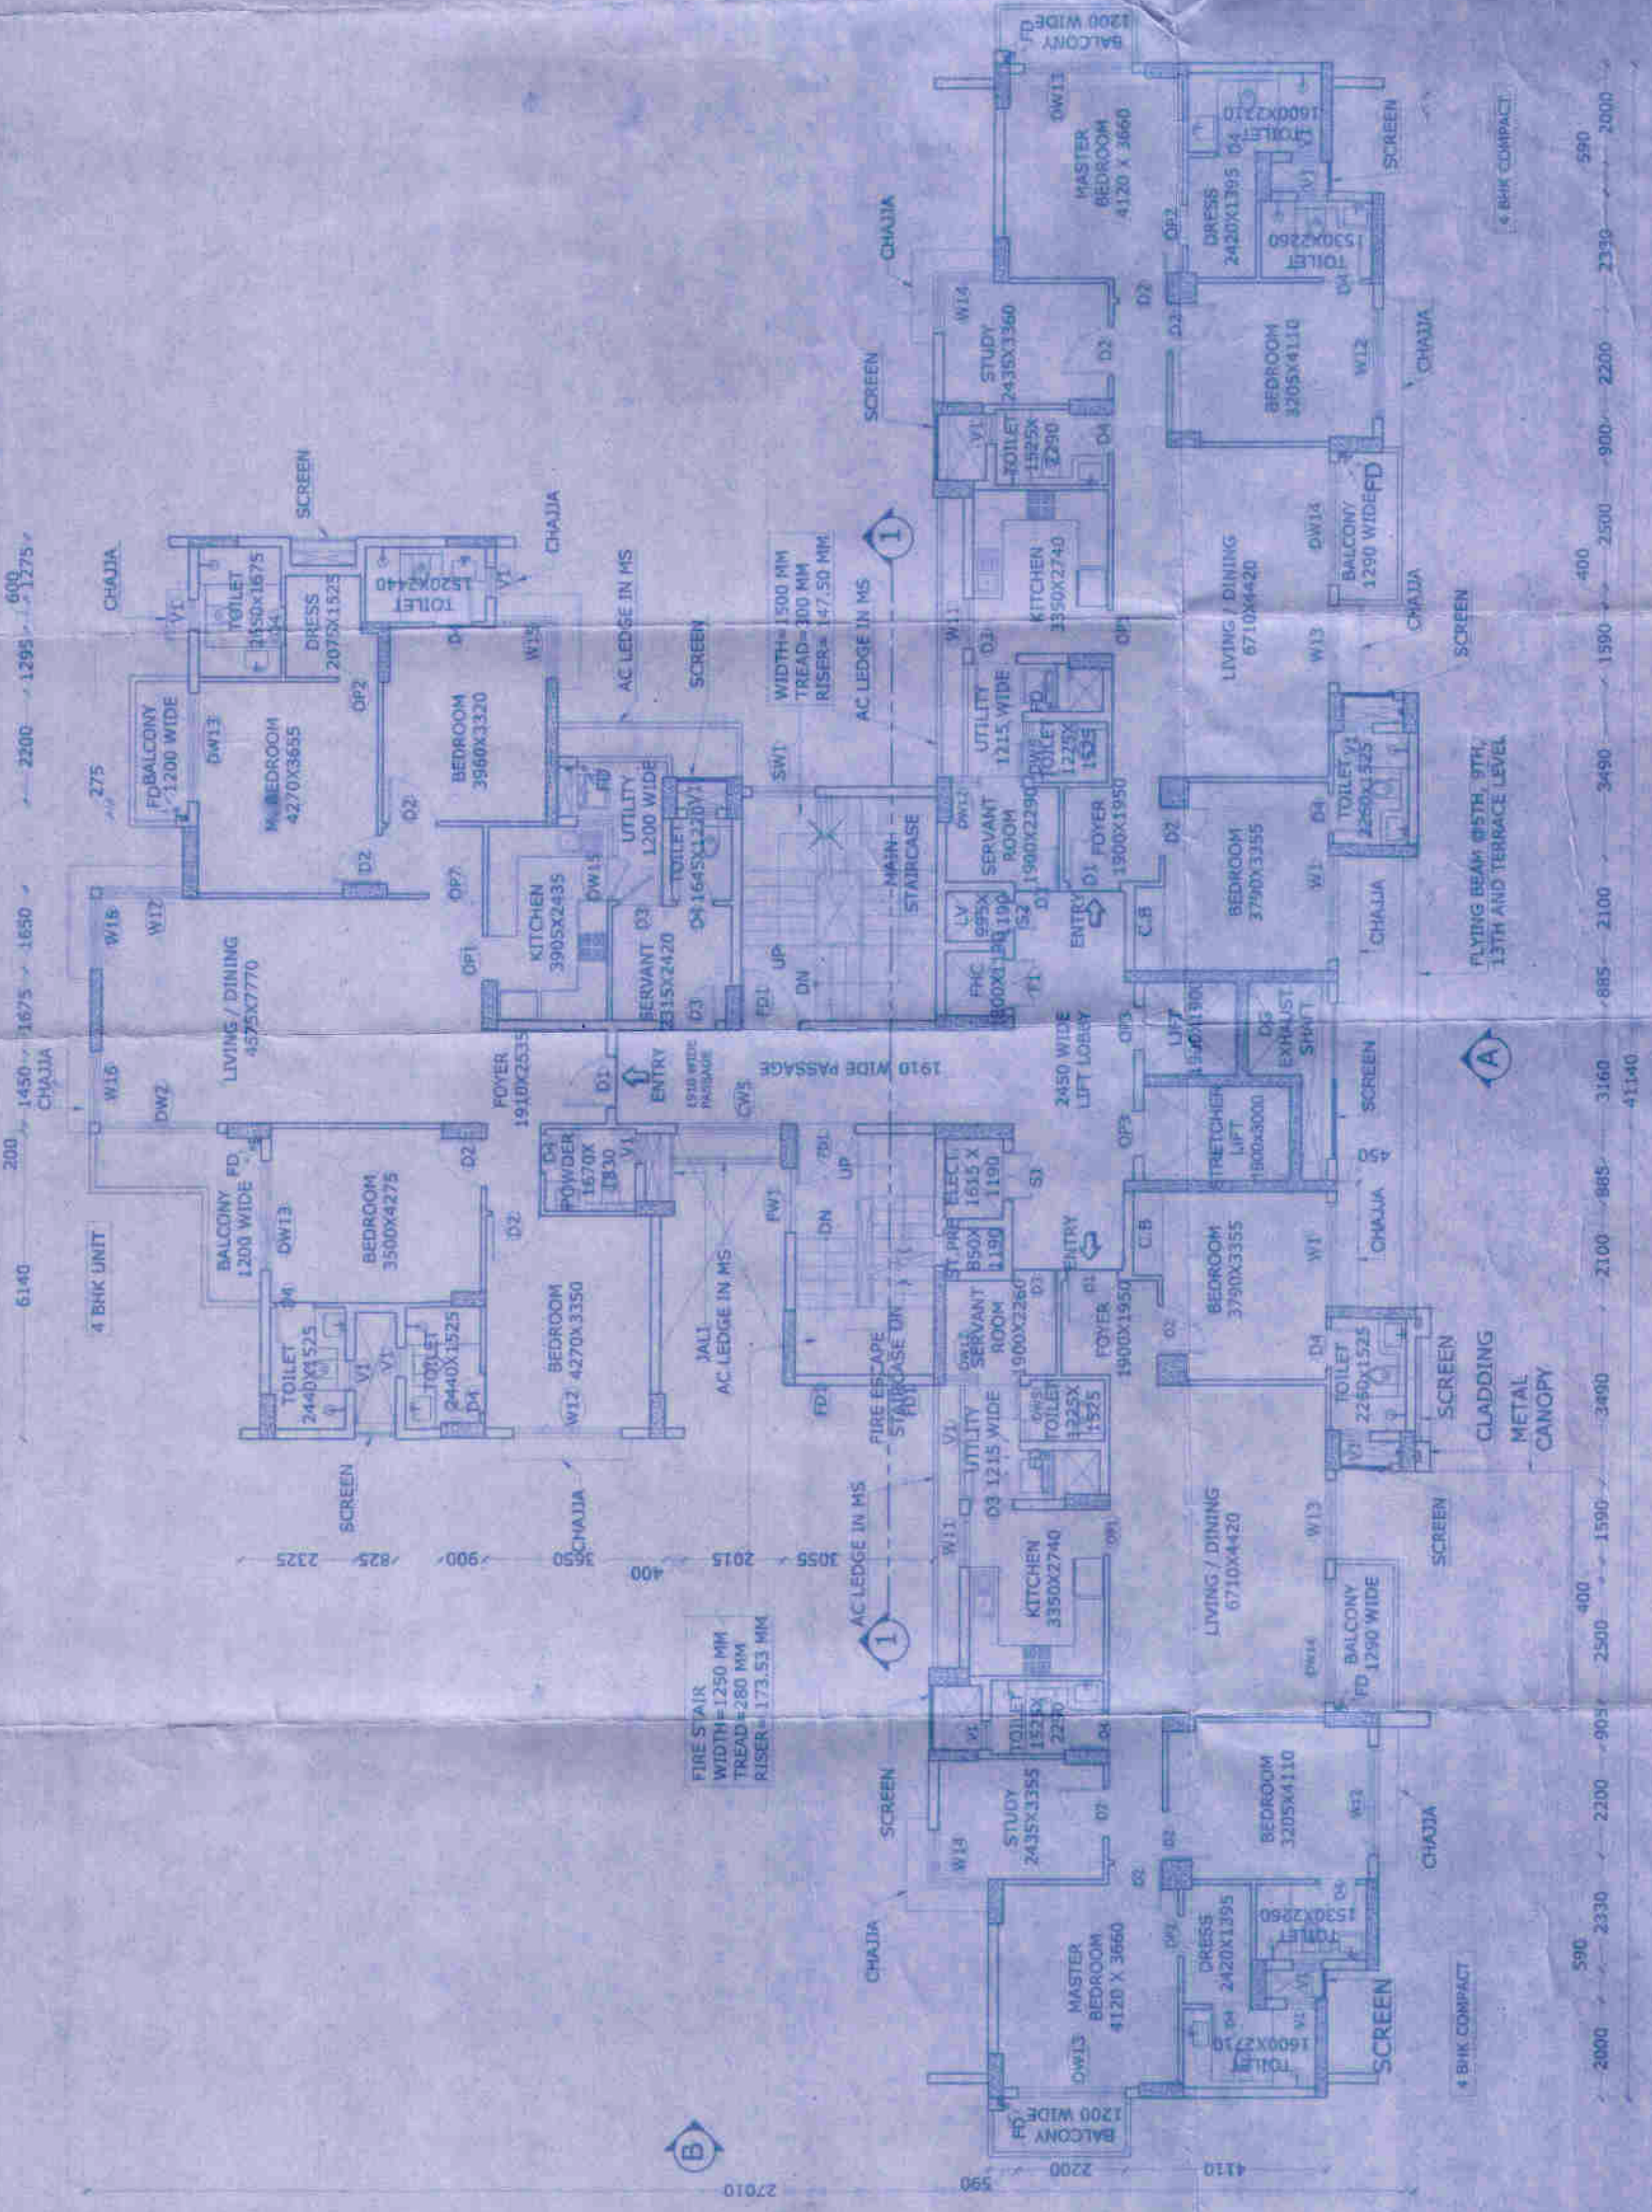


2ND FLOOR PLAN

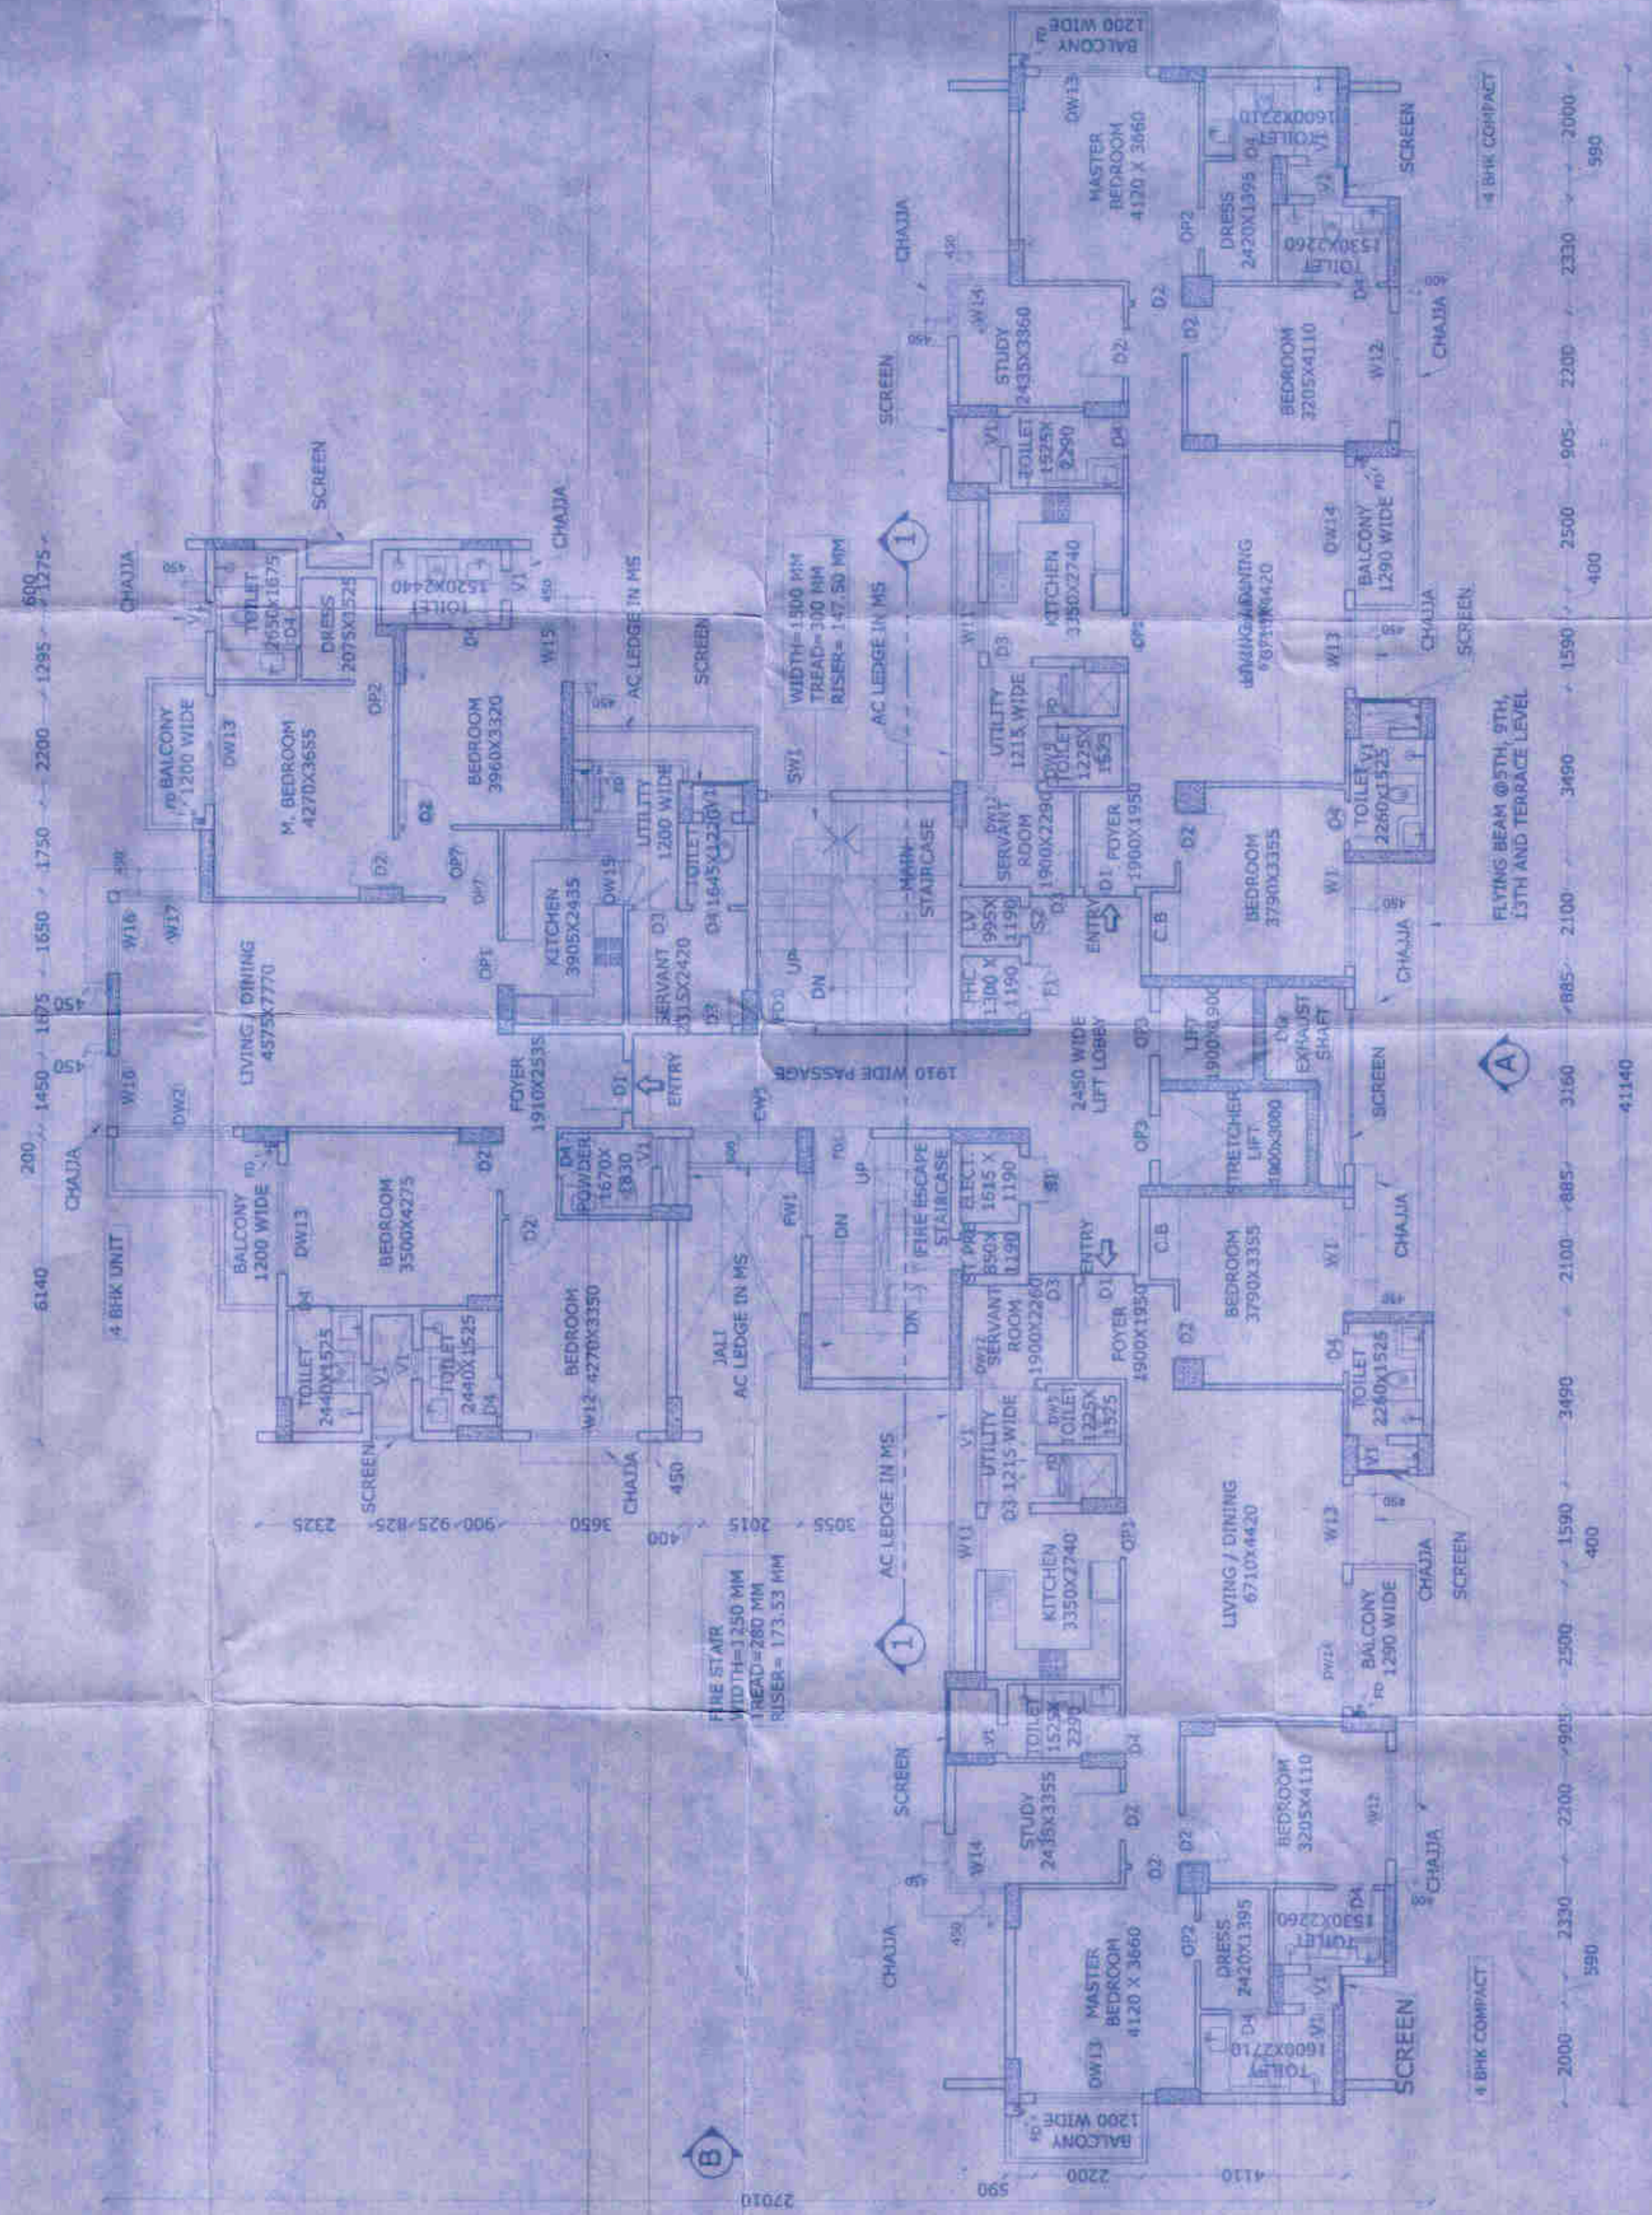

TYPICAL FLOOR PLAN (EVEN)

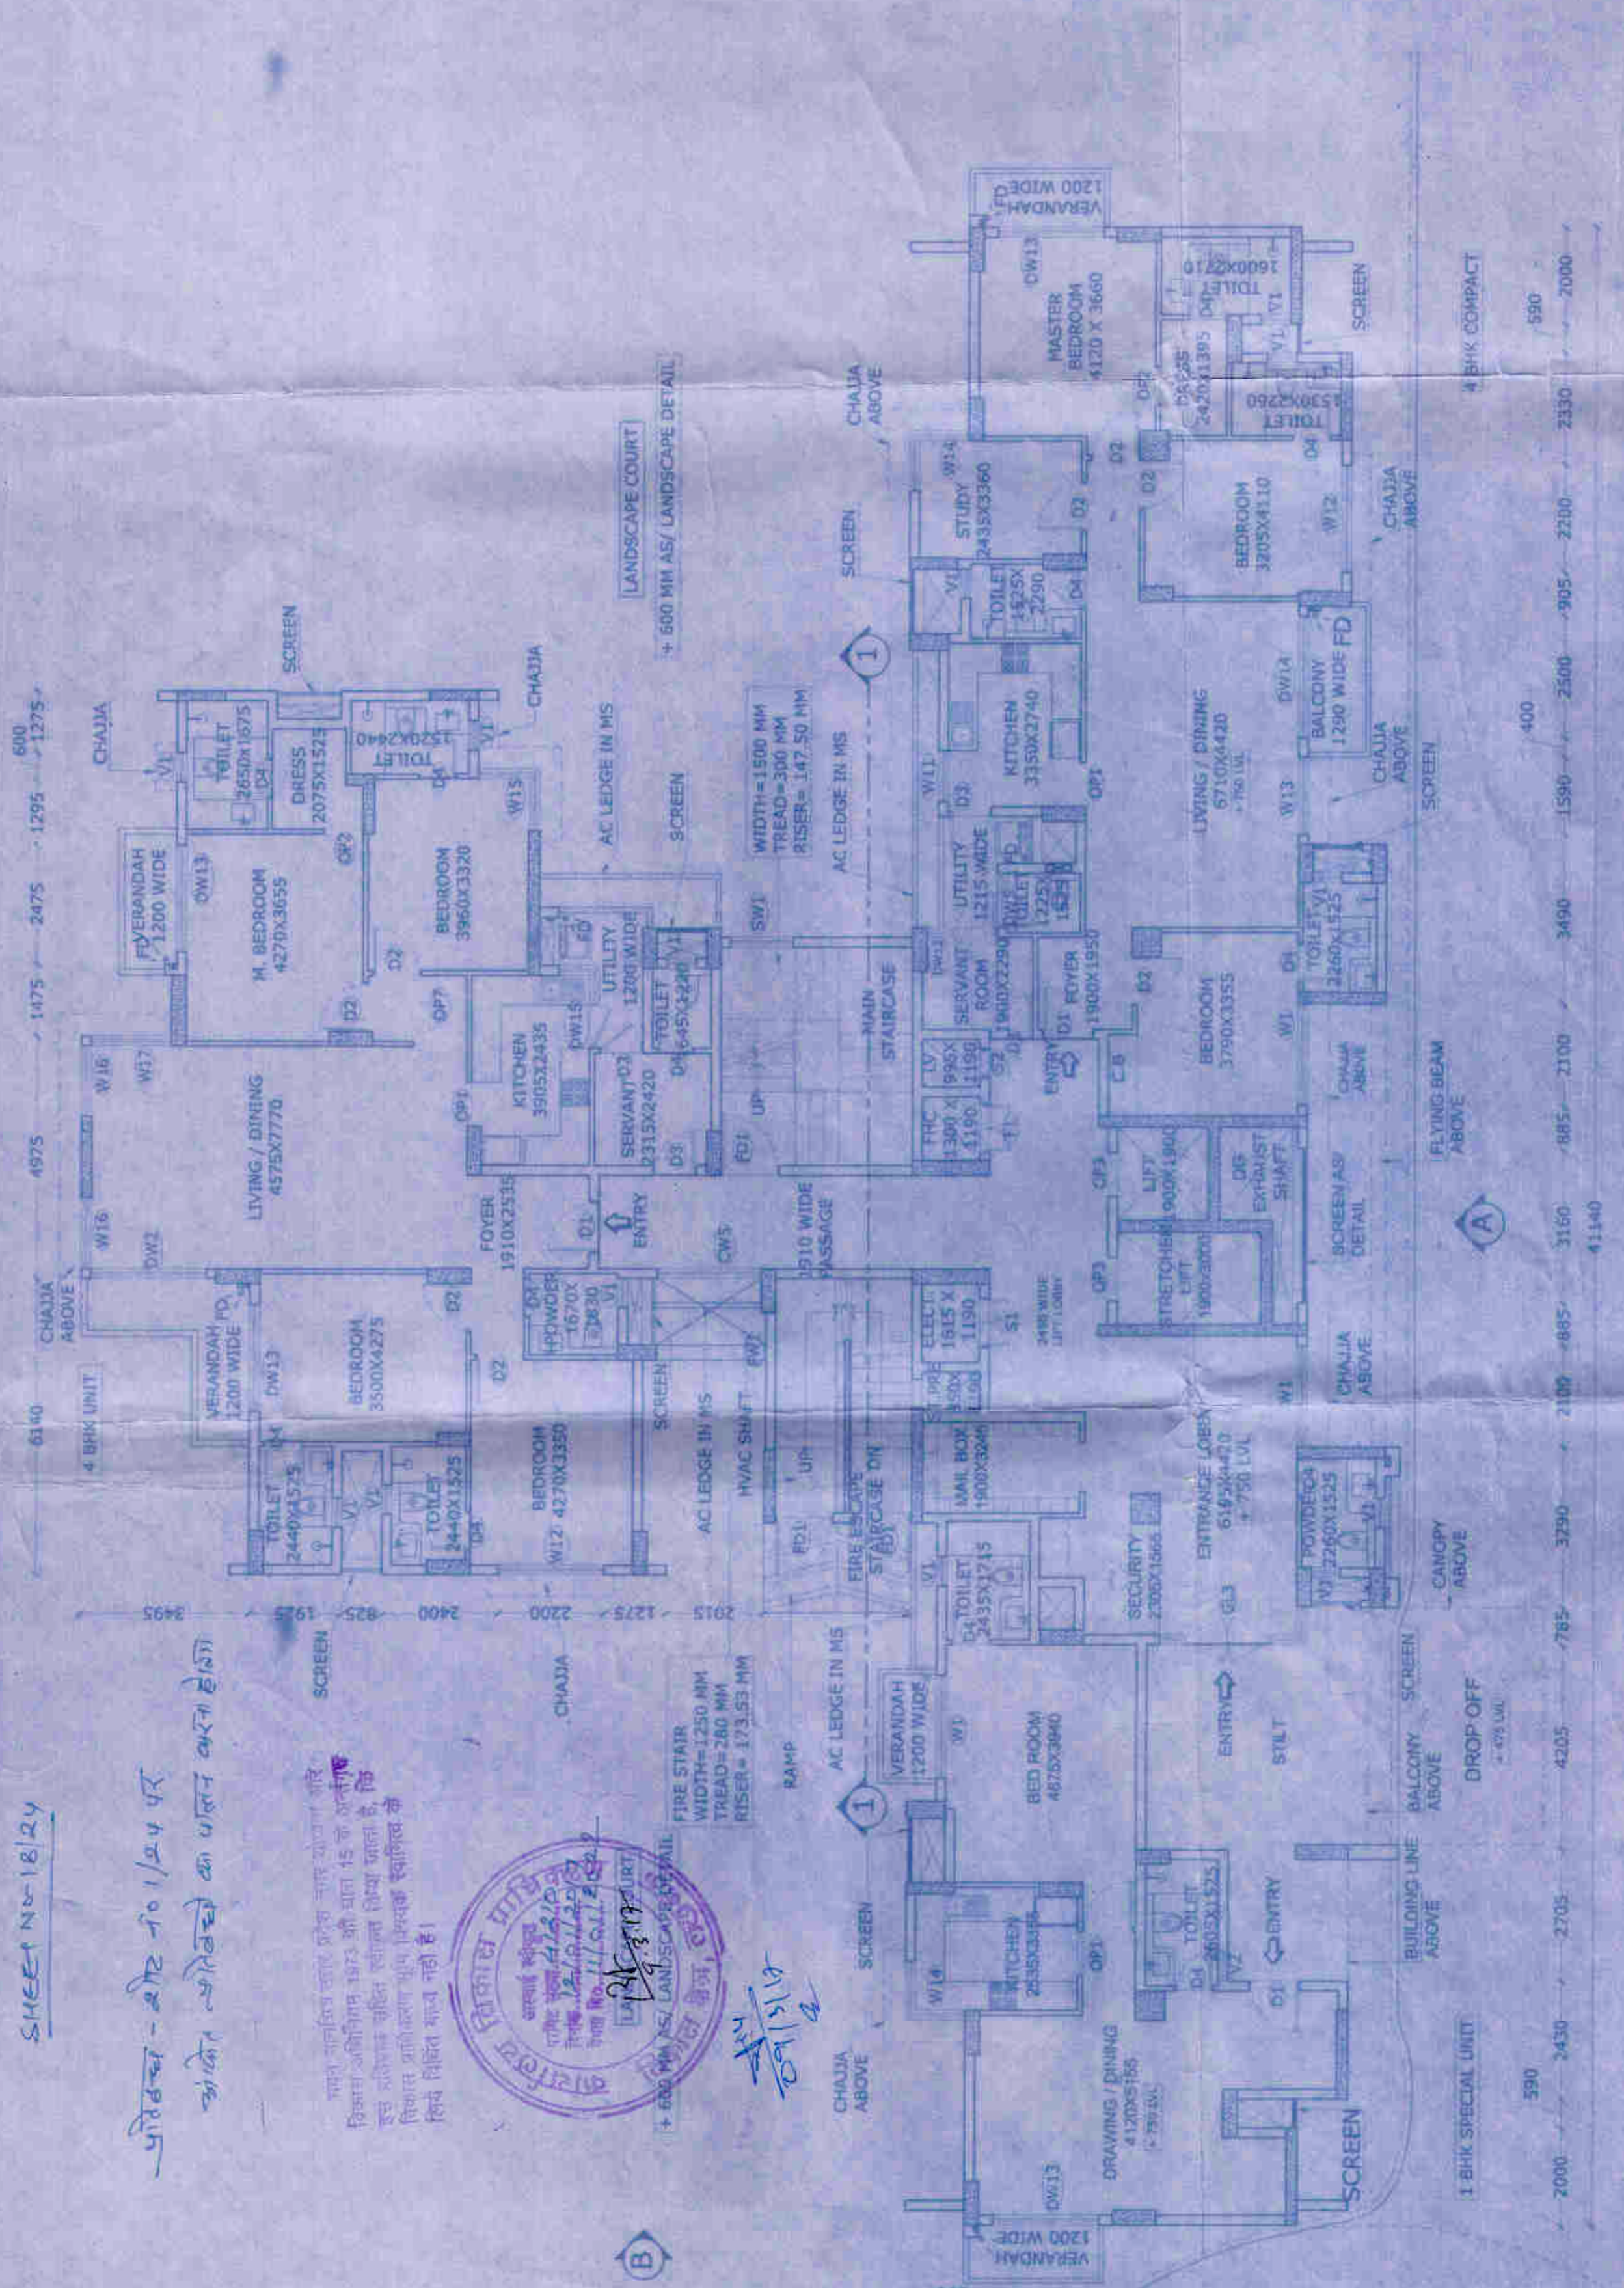

GROUND FLOOR PLAN

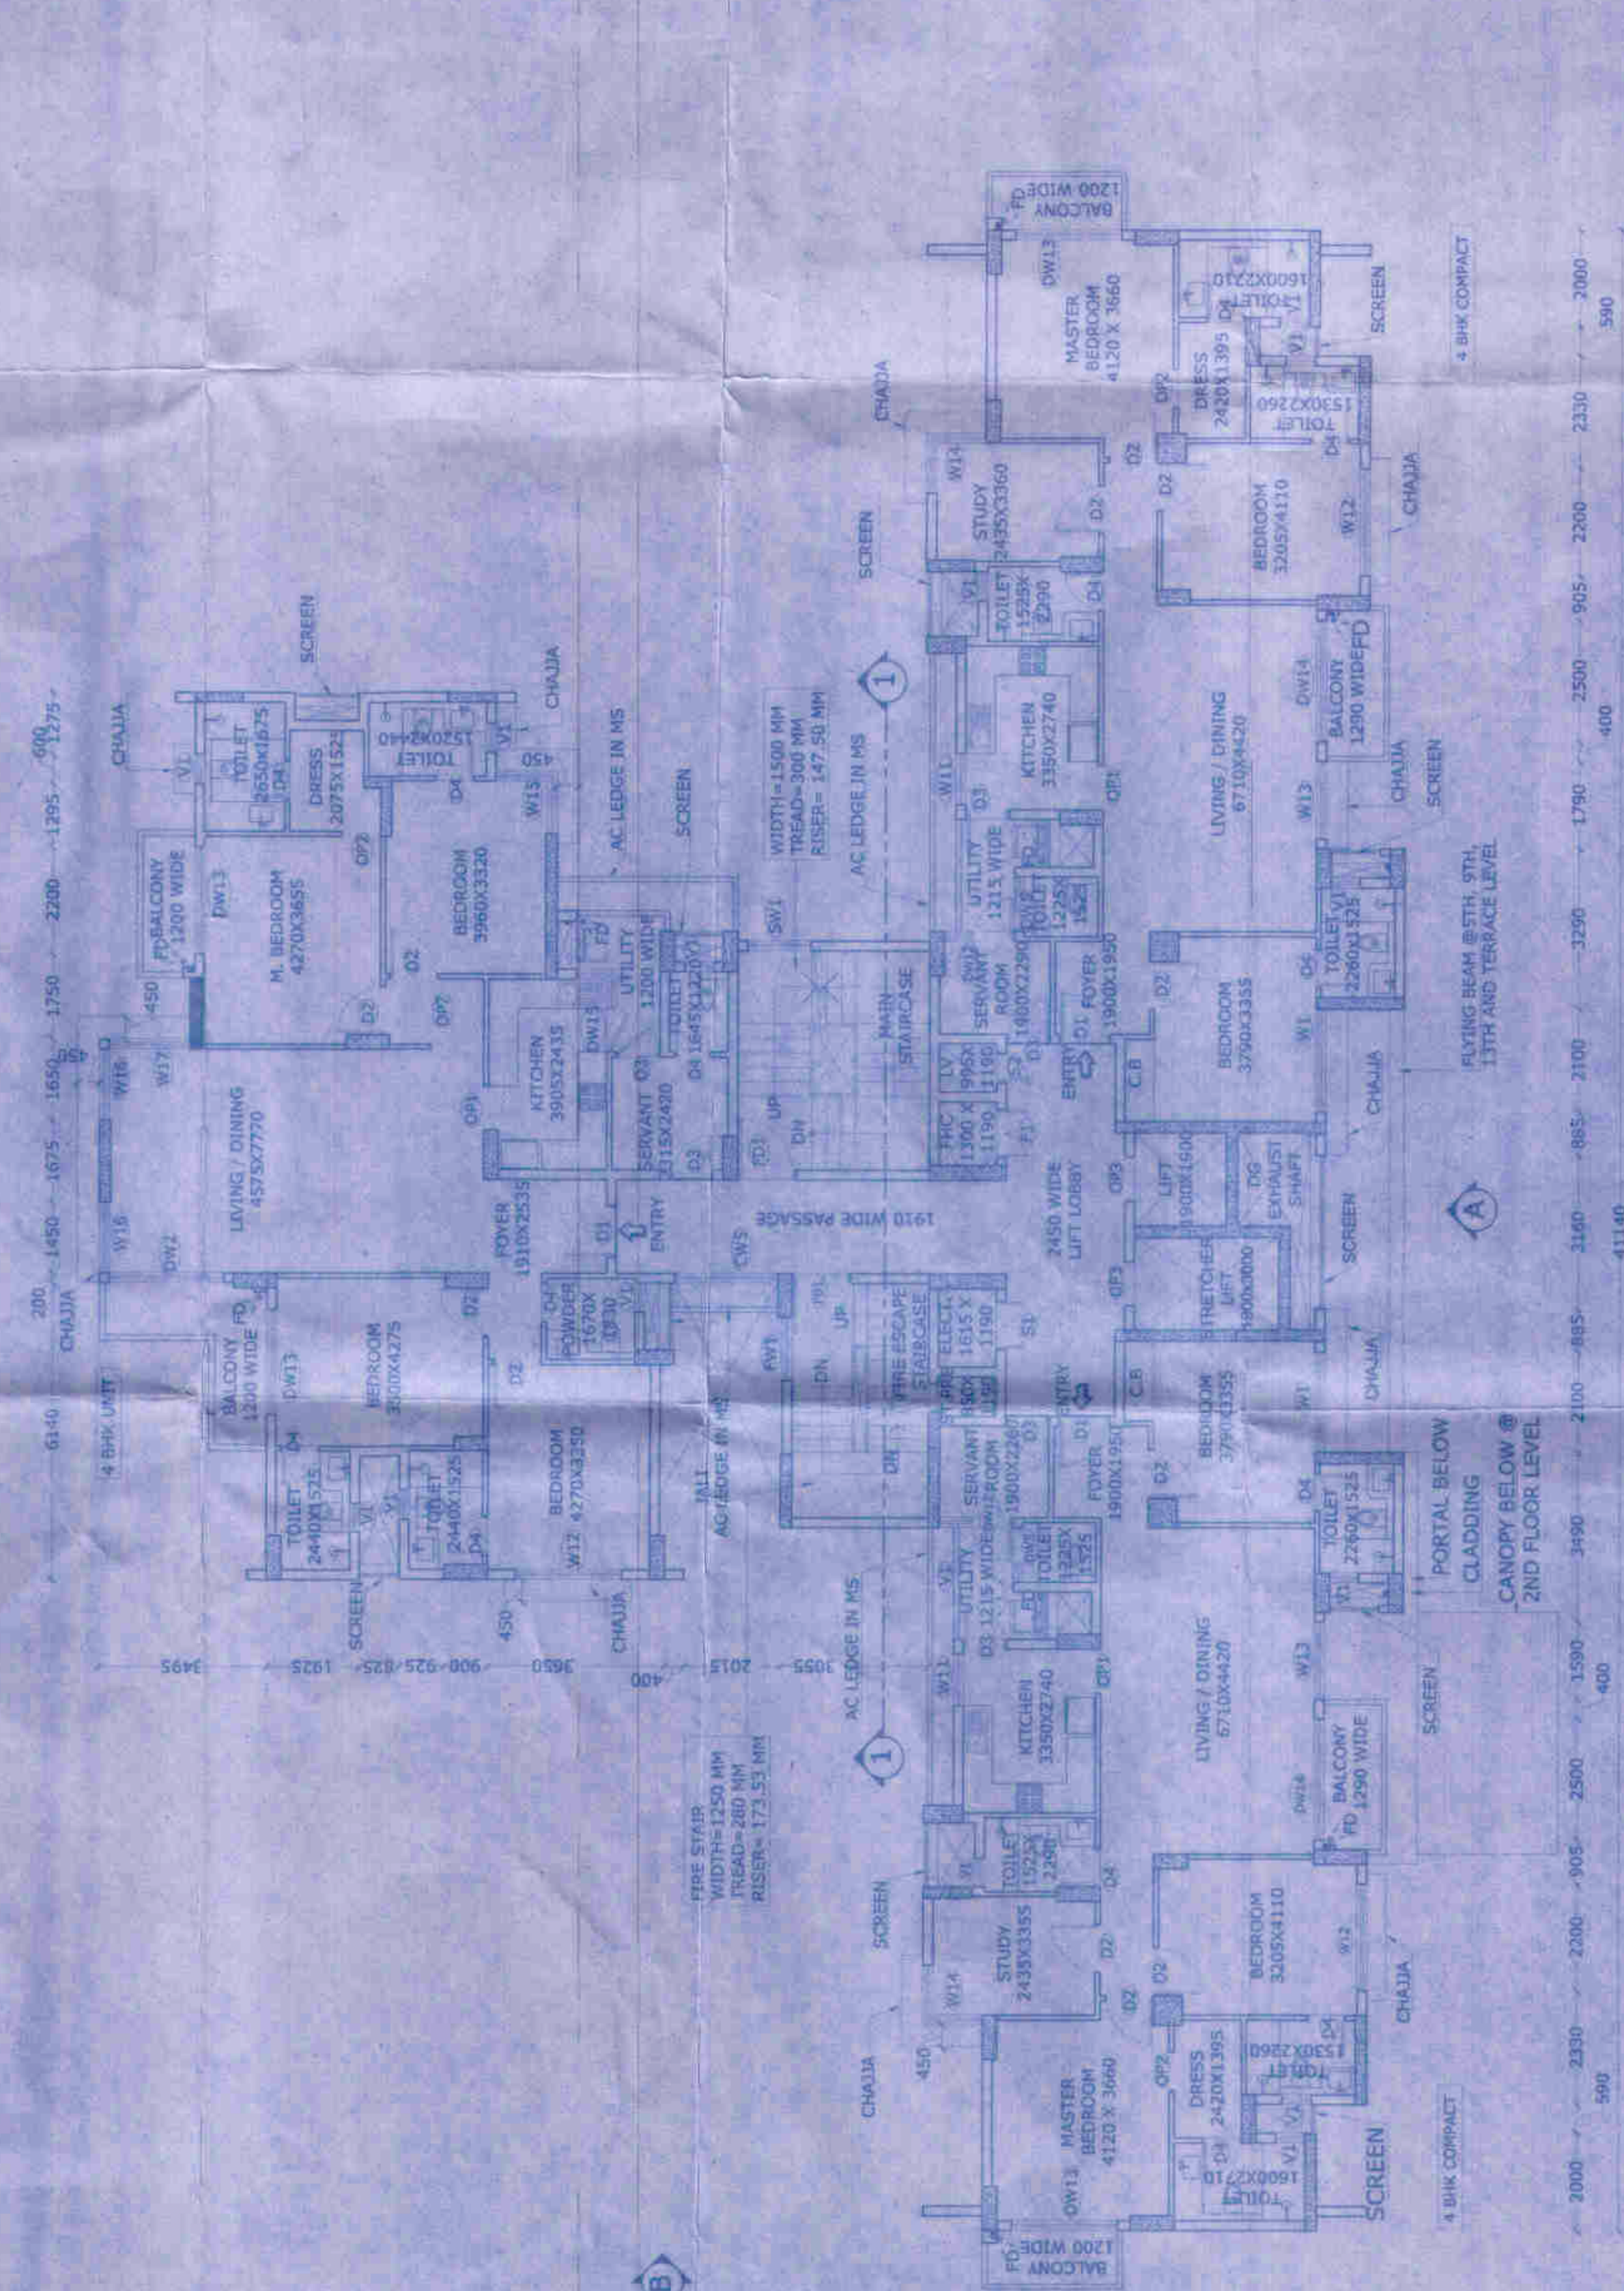

3RD FLOOR PLAN