




19/24 - 10/1/24
 19/24 - 10/1/24
 19/24 - 10/1/24

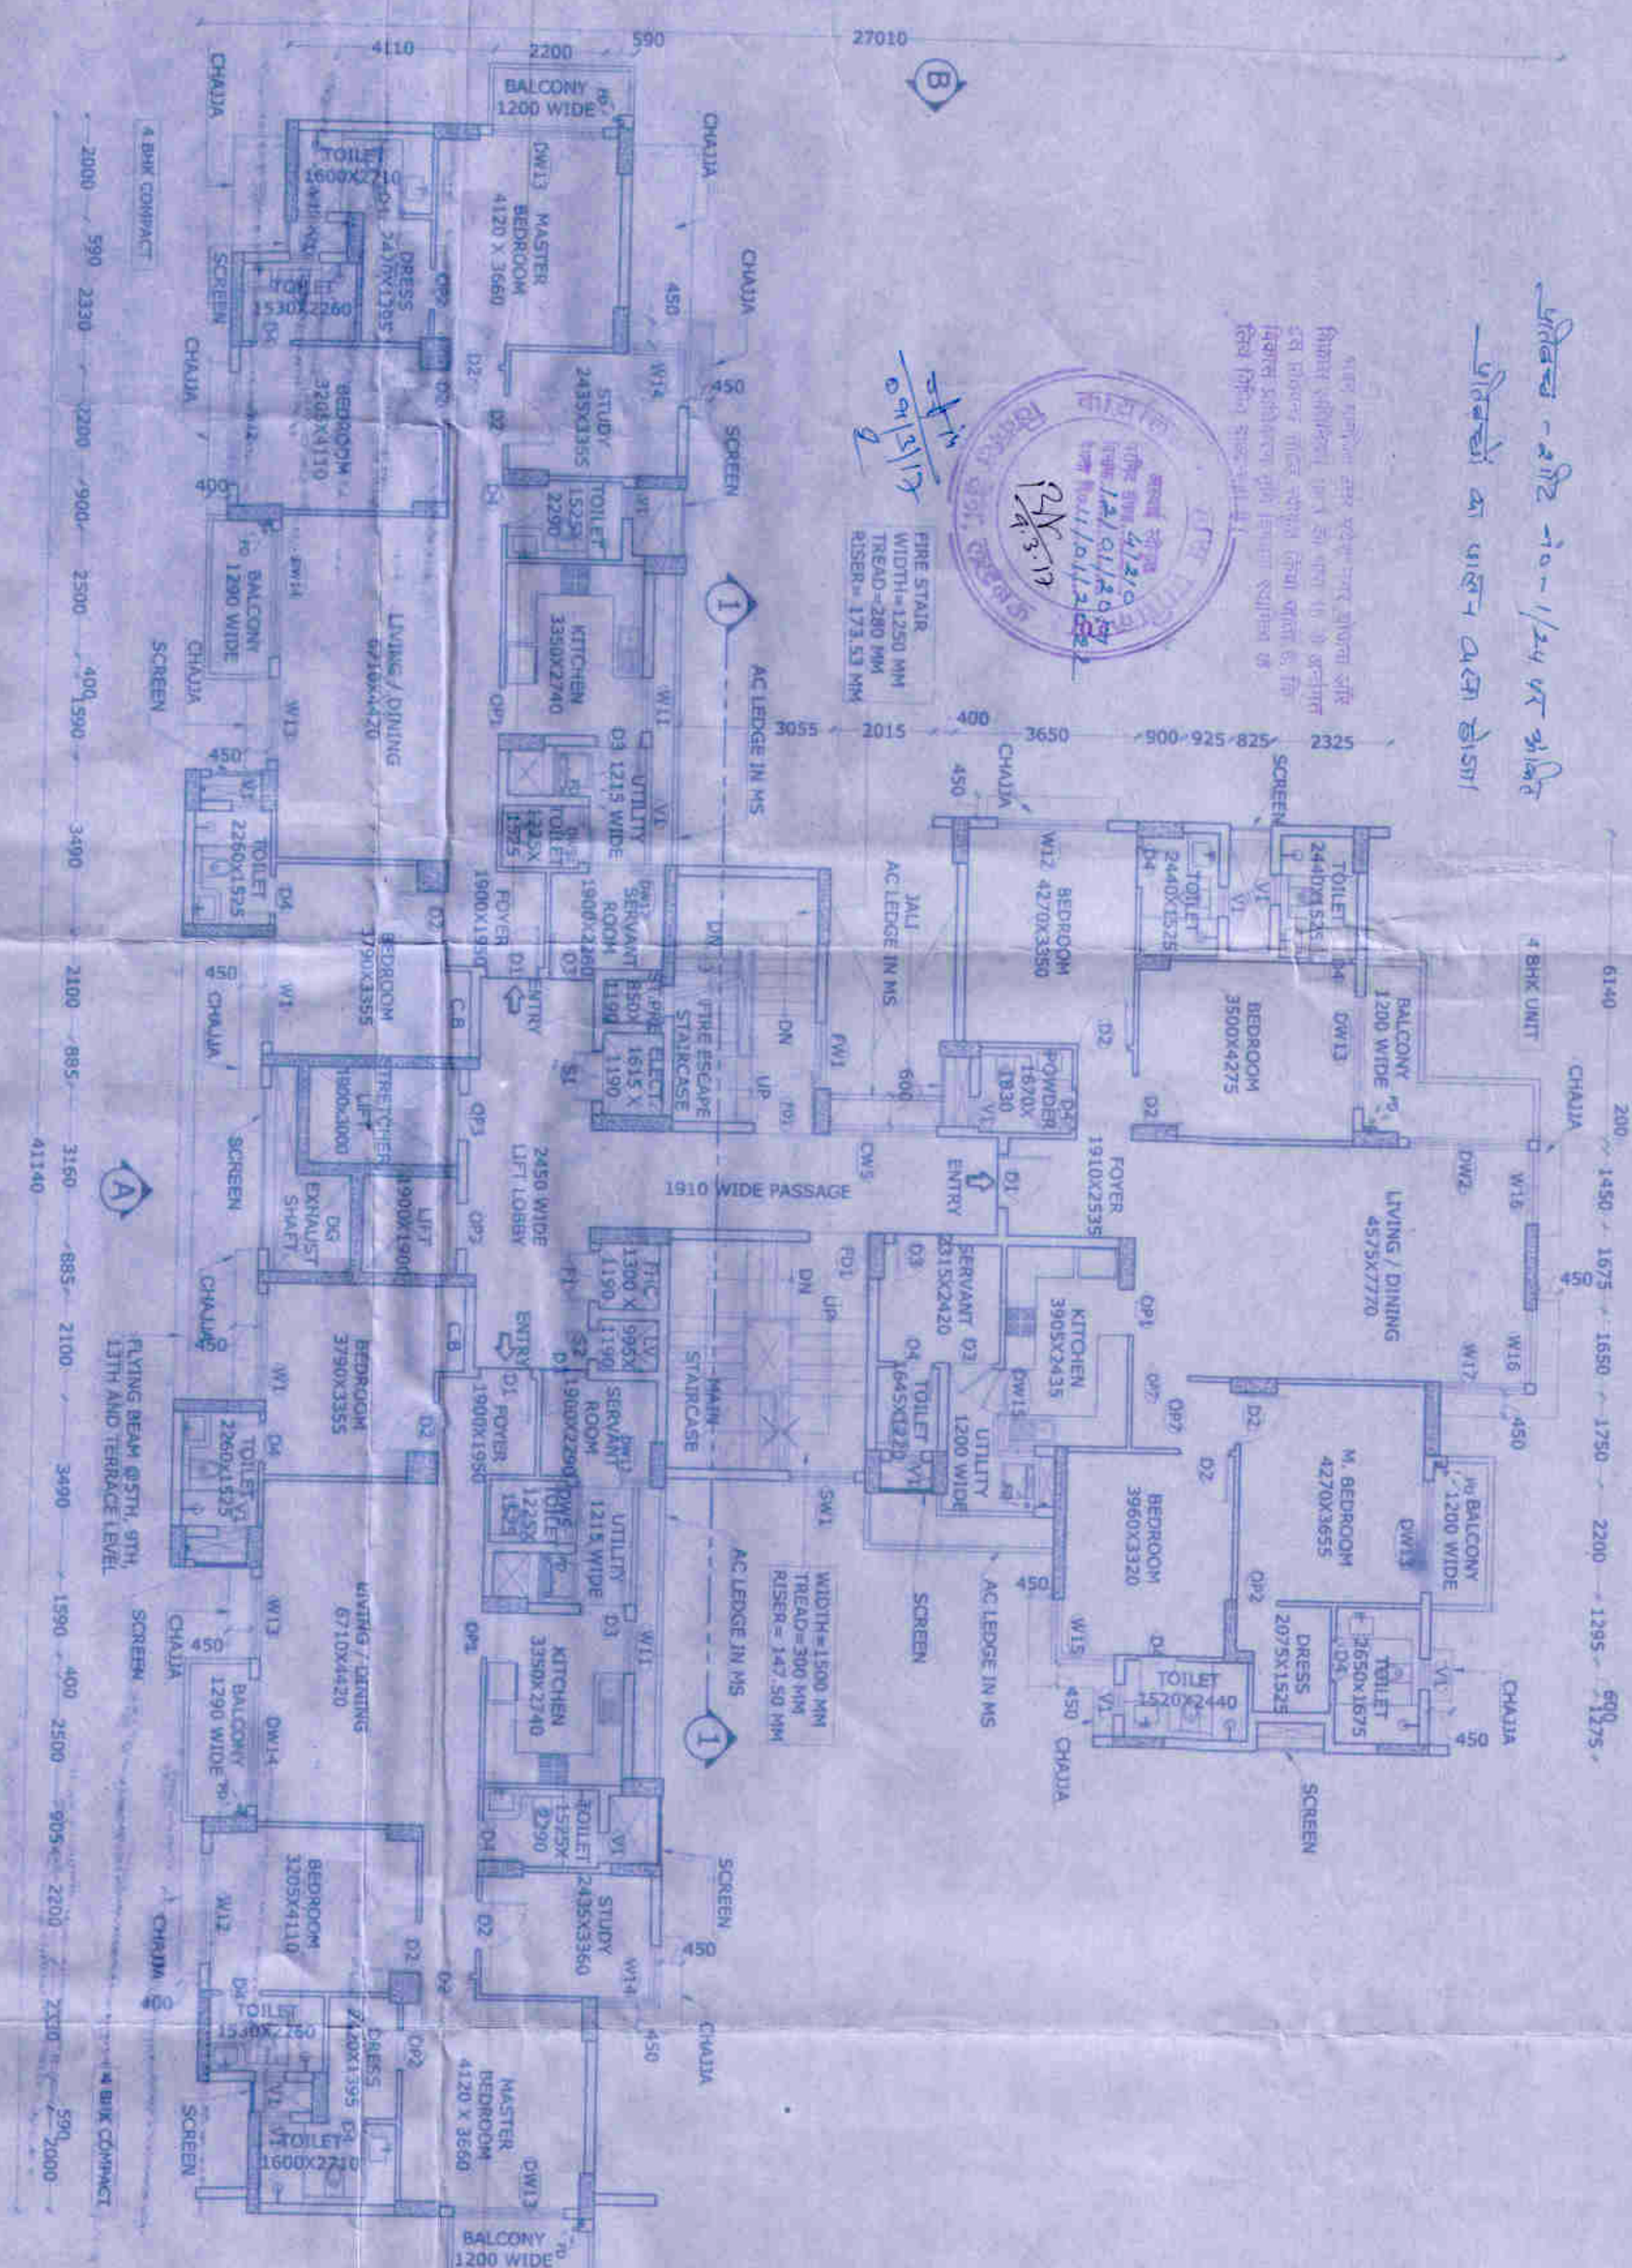


4TH FLOOR PLAN

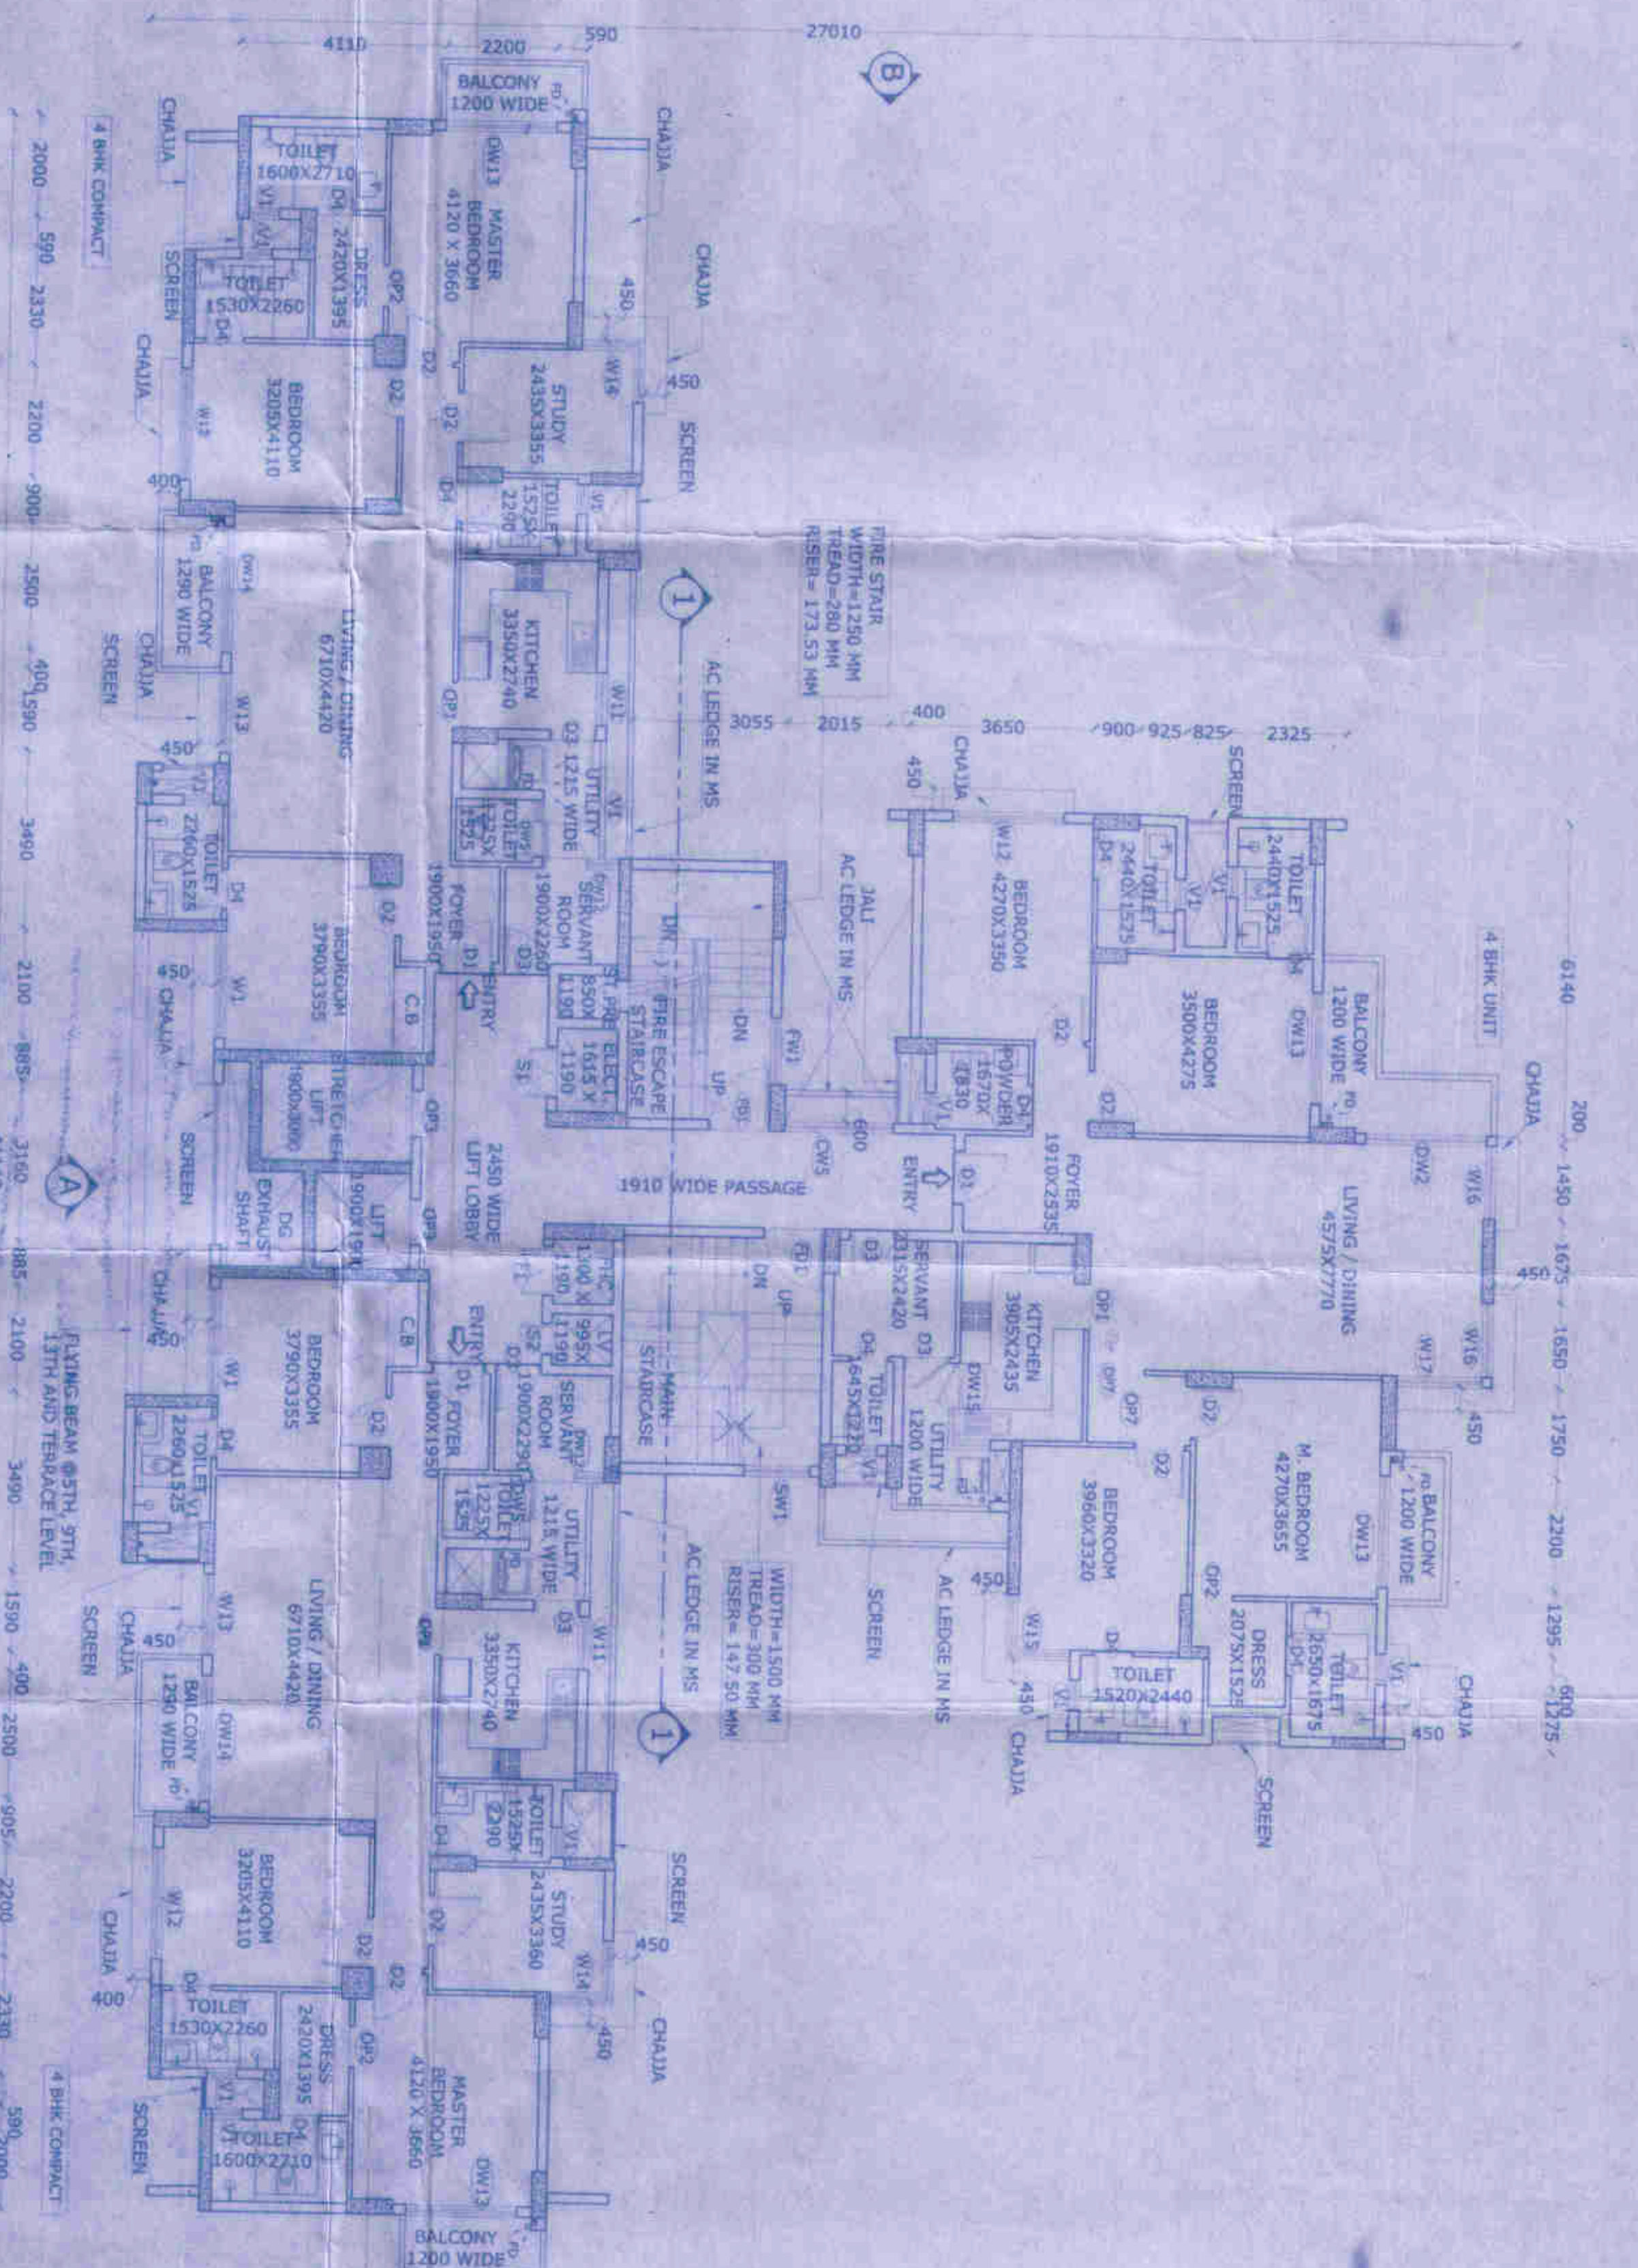

6TH FLOOR PLAN

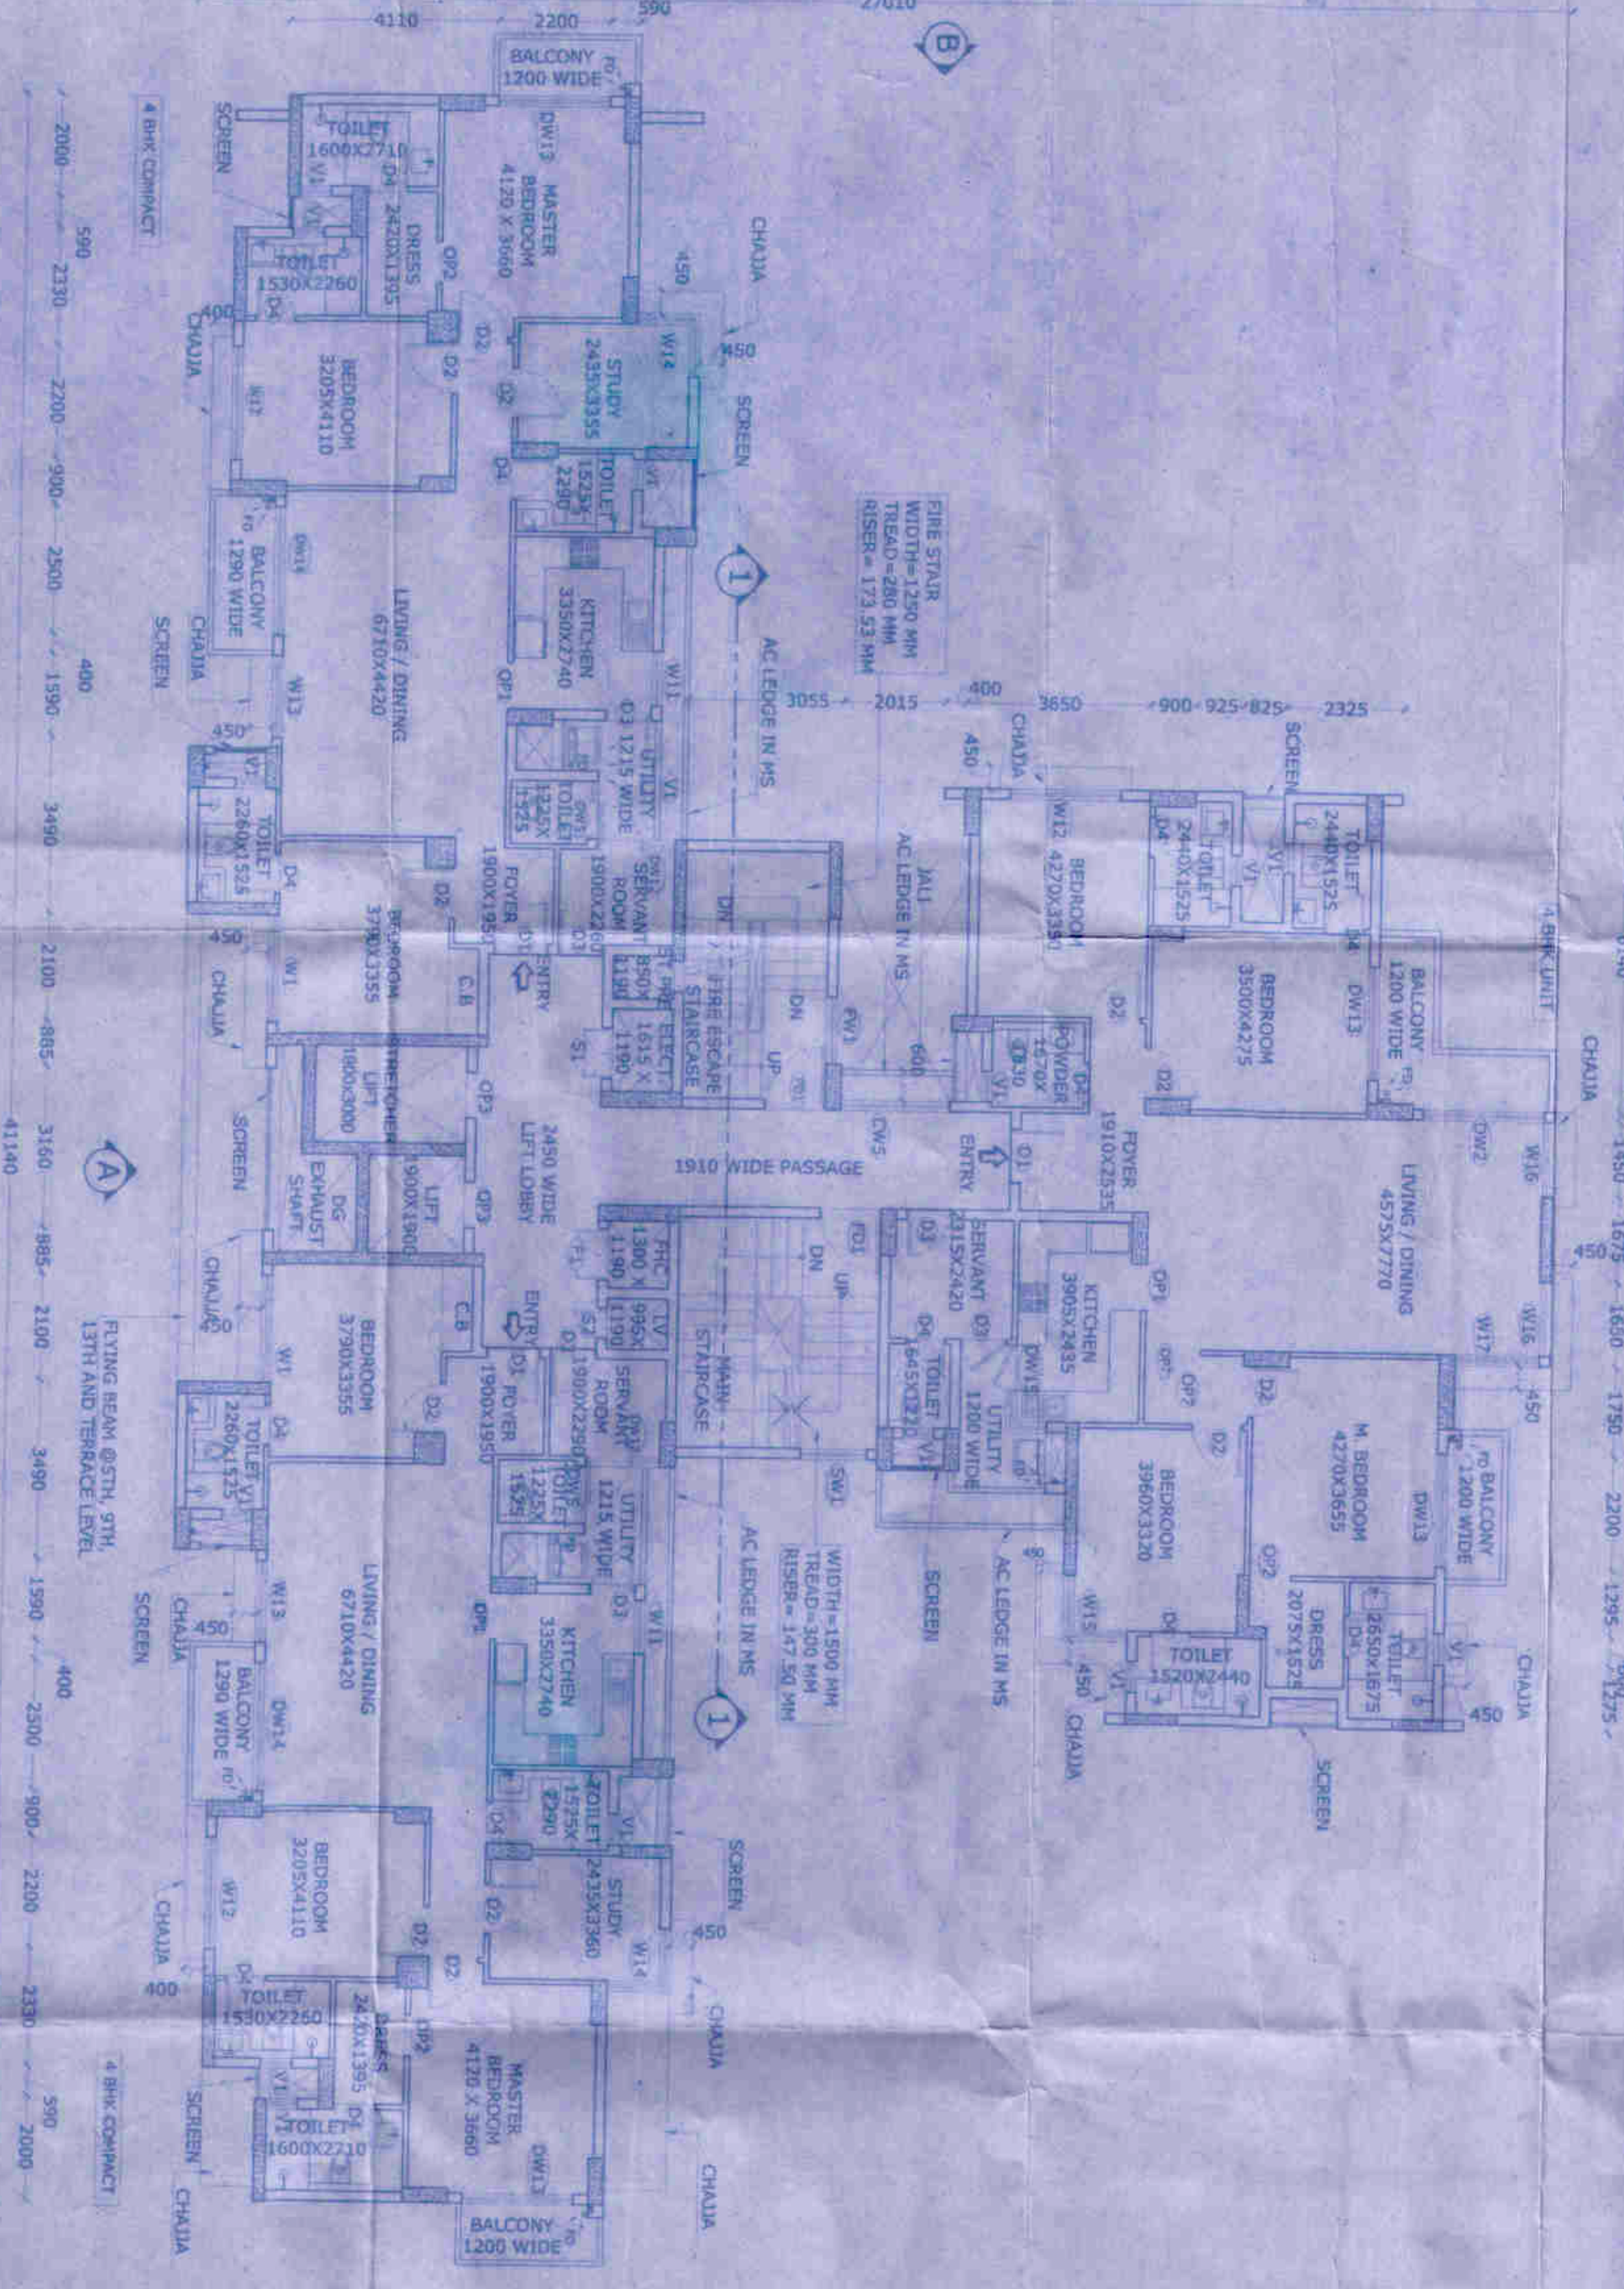

12TH FLOOR PLAN

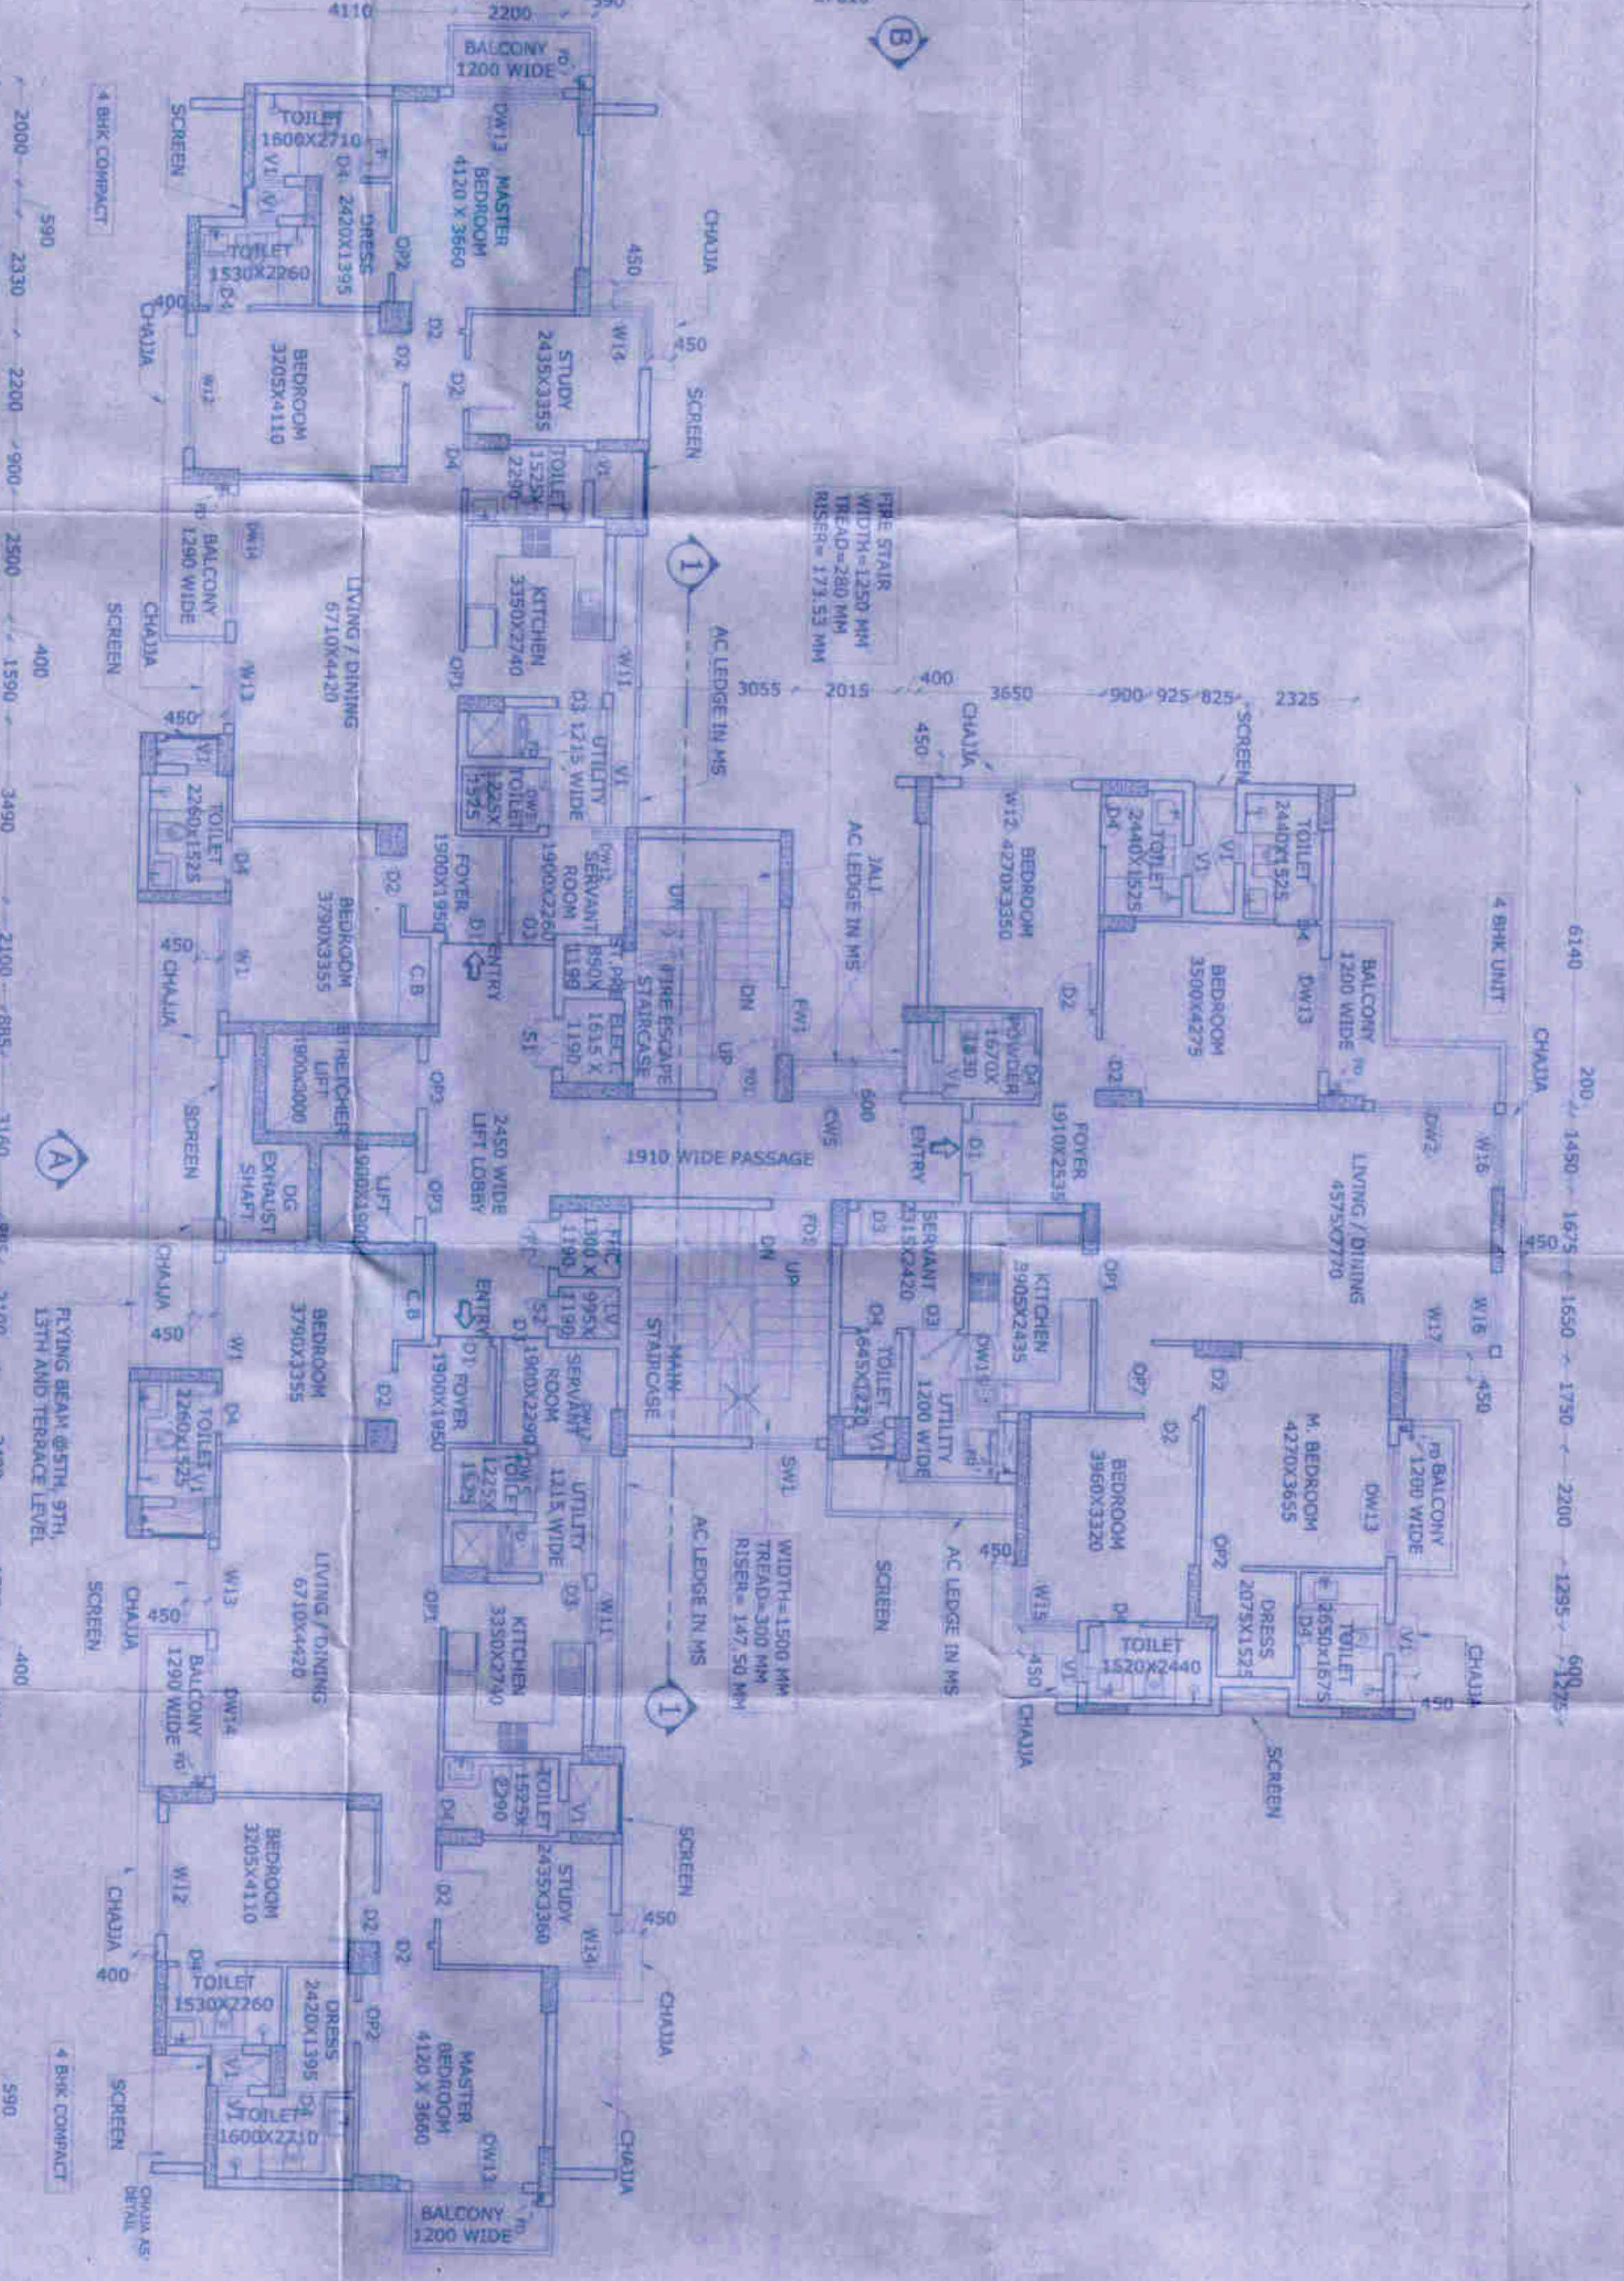

14TH FLOOR PLAN

PROJECT
 PROPOSED GROUP HOUSING &
 RETAIL SHOPPING OUTLET
 FOR
 MIXED LAND USE PLOT No. - TC/G/1-A-V-6
 & TC/G/1-A-V-7
 VIBHUTI KHAND, GOMTI NAGAR, LUCKNOW
 FOR
 EXPERION DEVELOPERS PVT. LTD.
 (Formerly known as GOLD DEVELOPERS PVT. LTD.)
 & EXPERION HOSPITALITY PVT. LTD.
 (Formerly known as GOLD DEVELOPERS PVT. LTD.)

SCHEDULE OF OPENINGS

S. NO.	NAME	WIDTH	HEIGHT	REMARKS
1.	D1	1050	2350	M. BED ROOM
2.	D2	1050	2350	M. BED ROOM
3.	D3	900	2150	SERVANT ROOM
4.	D4	200	2150	TOILET
5.	D5	200	2350	TOILET
6.	D6	1125	2350	SERVANT ROOM
7.	D7	1125	2350	SERVANT ROOM
8.	D8	1125	2350	SERVANT ROOM
9.	D9	2250	2350	LIVING & DINING
10.	D10	2250	2350	LIVING & DINING
11.	D11	2450	2350	KITCHEN & BHK
12.	D12	1910	2150	TERACE
13.	D13	3640	2350	ENTRANCE LOBBY
14.	D14	2100	2150	TOILET
15.	D15	2100	2150	TOILET
16.	D16	2200	2350	TOILET
17.	D17	1650	2350	TOILET
18.	D18	2100	2350	TOILET
19.	D19	2100	2350	TOILET
20.	D20	2100	2350	TOILET
21.	D21	1650	2350	TOILET
22.	D22	1650	2350	TOILET
23.	D23	1650	2350	TOILET
24.	D24	1650	2350	TOILET
25.	D25	1650	2350	TOILET
26.	D26	1650	2350	TOILET
27.	D27	1650	2350	TOILET
28.	D28	1650	2350	TOILET
29.	D29	1650	2350	TOILET
30.	D30	1650	2350	TOILET
31.	D31	1650	2350	TOILET
32.	D32	1650	2350	TOILET
33.	D33	1650	2350	TOILET
34.	D34	1650	2350	TOILET
35.	D35	1650	2350	TOILET
36.	D36	1650	2350	TOILET

SCALE: 1:100

DWG. TITLE: TOWER - 6

FLOOR PLAN: 5/25

DRAWN BY: SANDHEEP

CHECKED BY: SANDHEEP

DATE: 10/1/24

OWNER SIGN: [Signature]

ARCHITECT SIGN: [Signature]