



श्रीविलाप - 5/25 - 1/24/16
श्रीविलाप - 5/25 - 1/24/16
श्रीविलाप - 5/25 - 1/24/16




TYPICAL FLOOR PLAN (ODD)

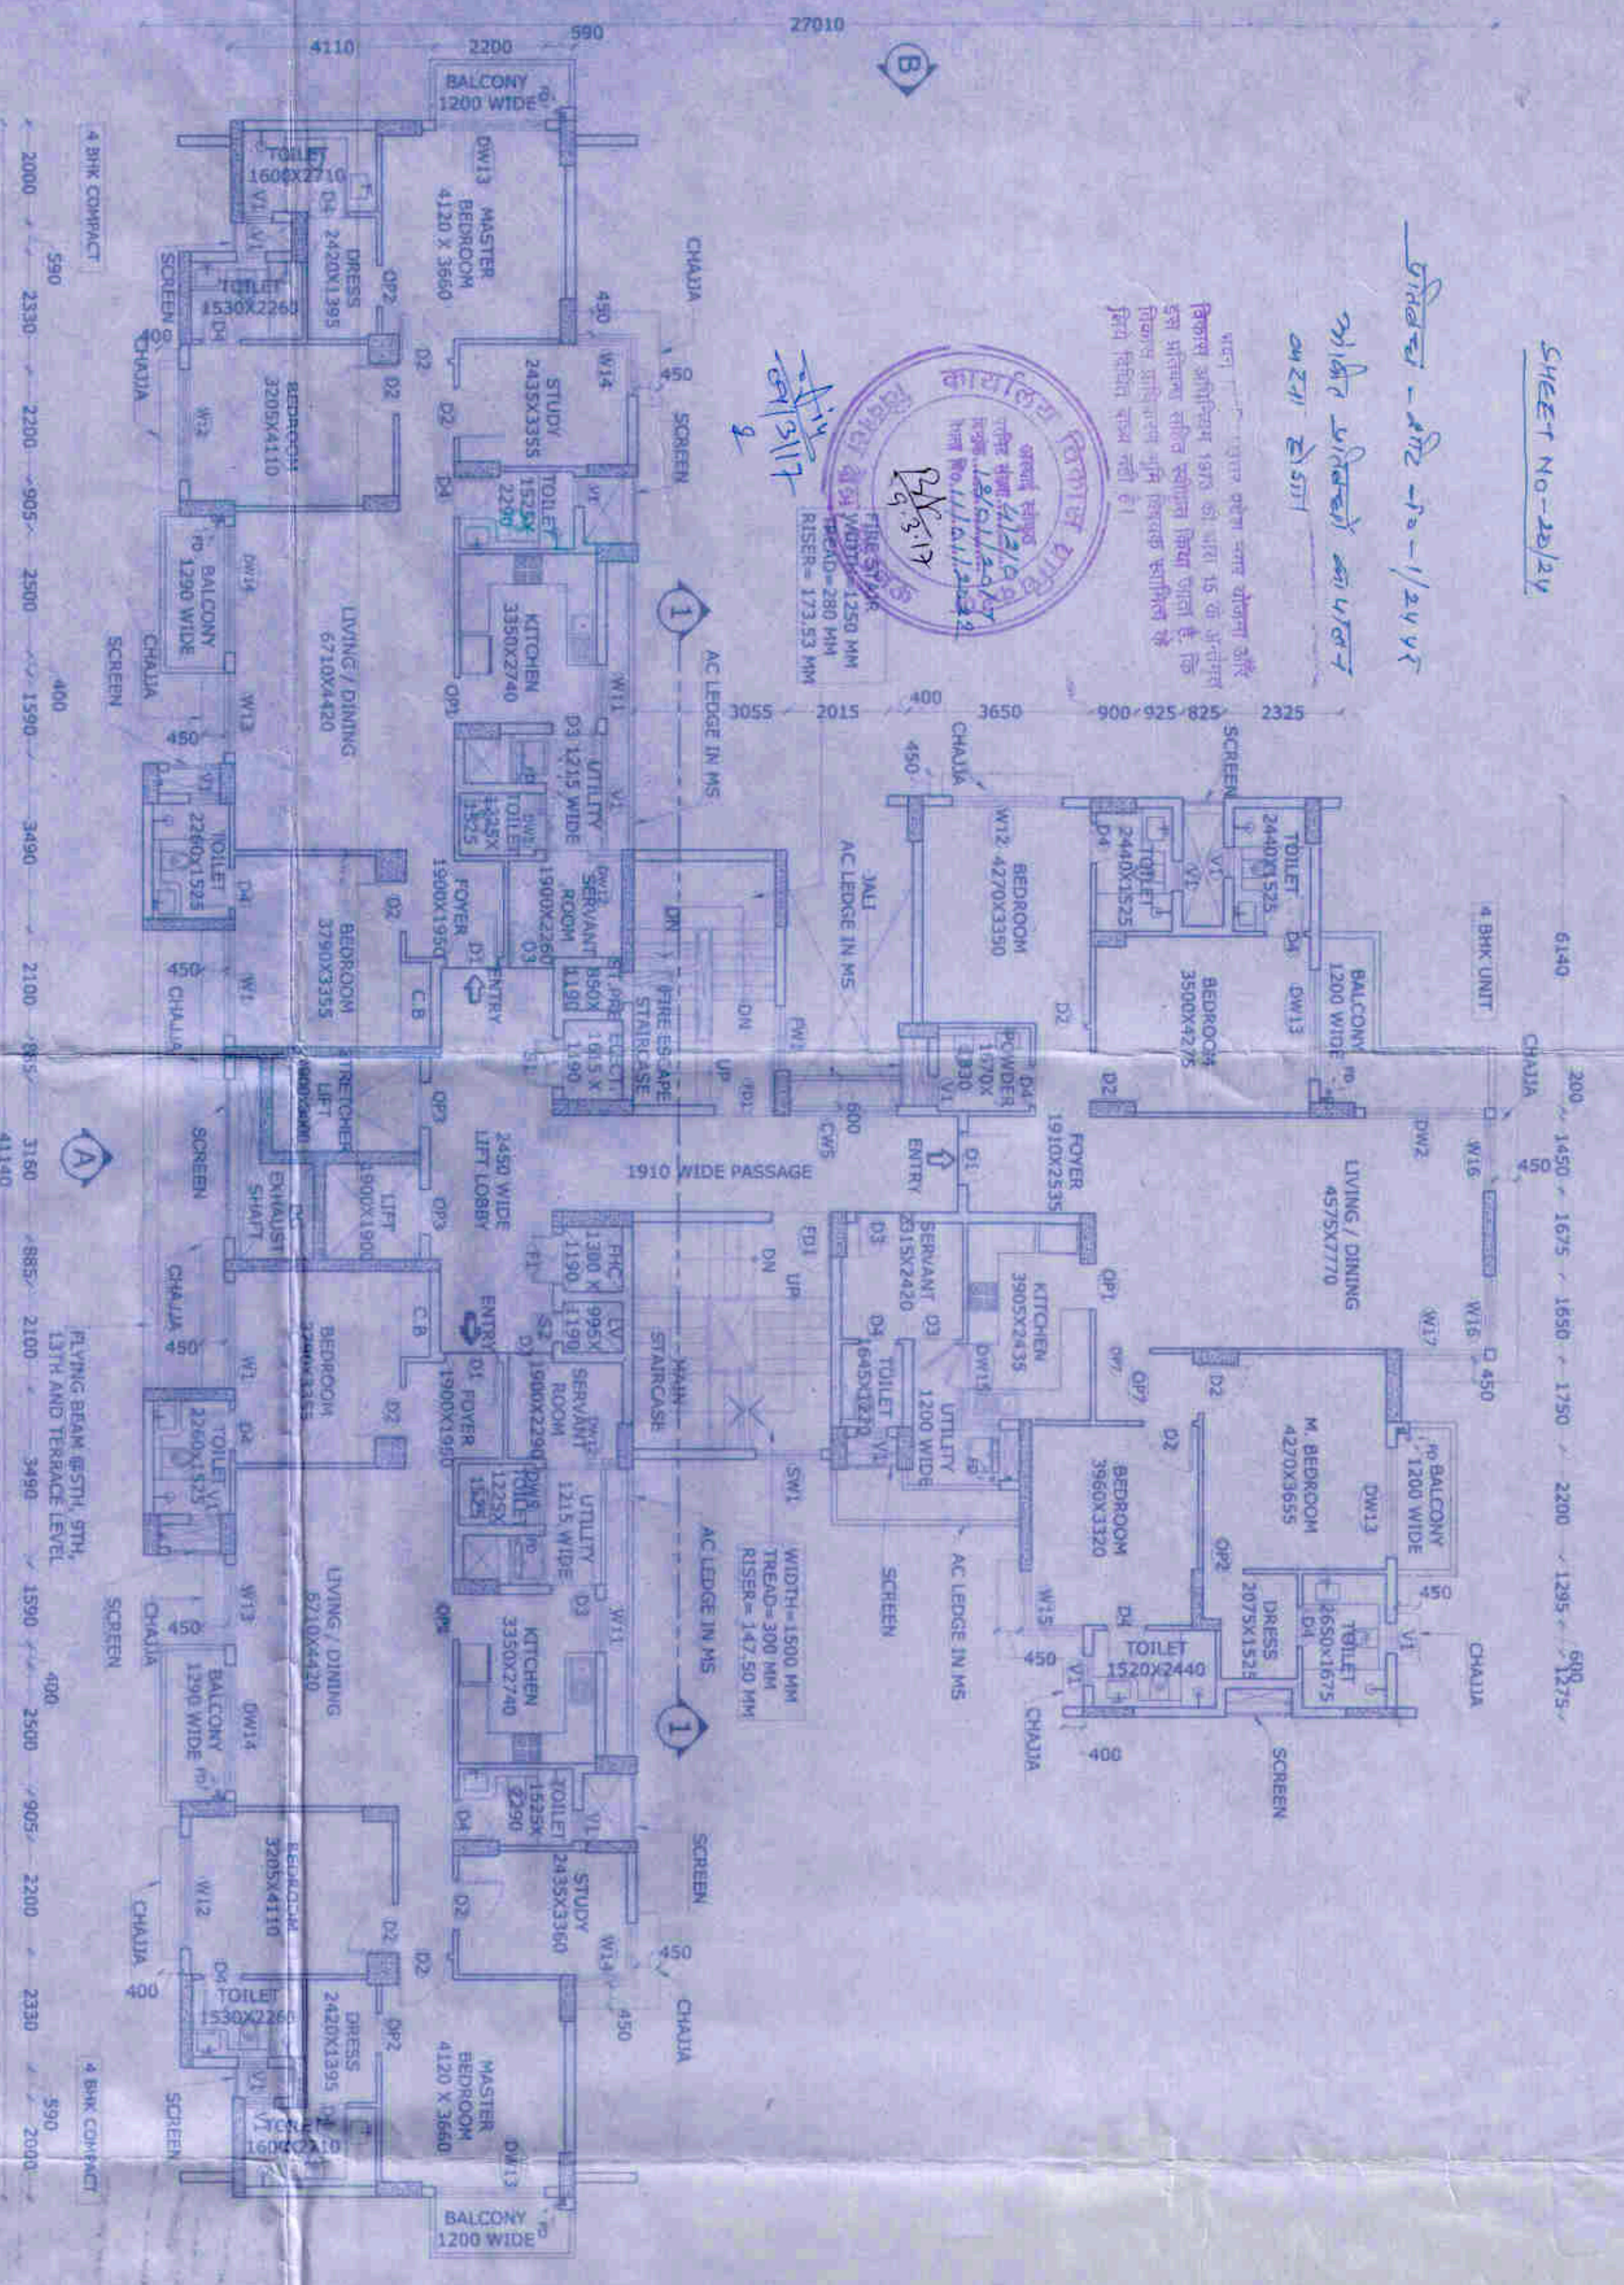


5TH FLOOR PLAN

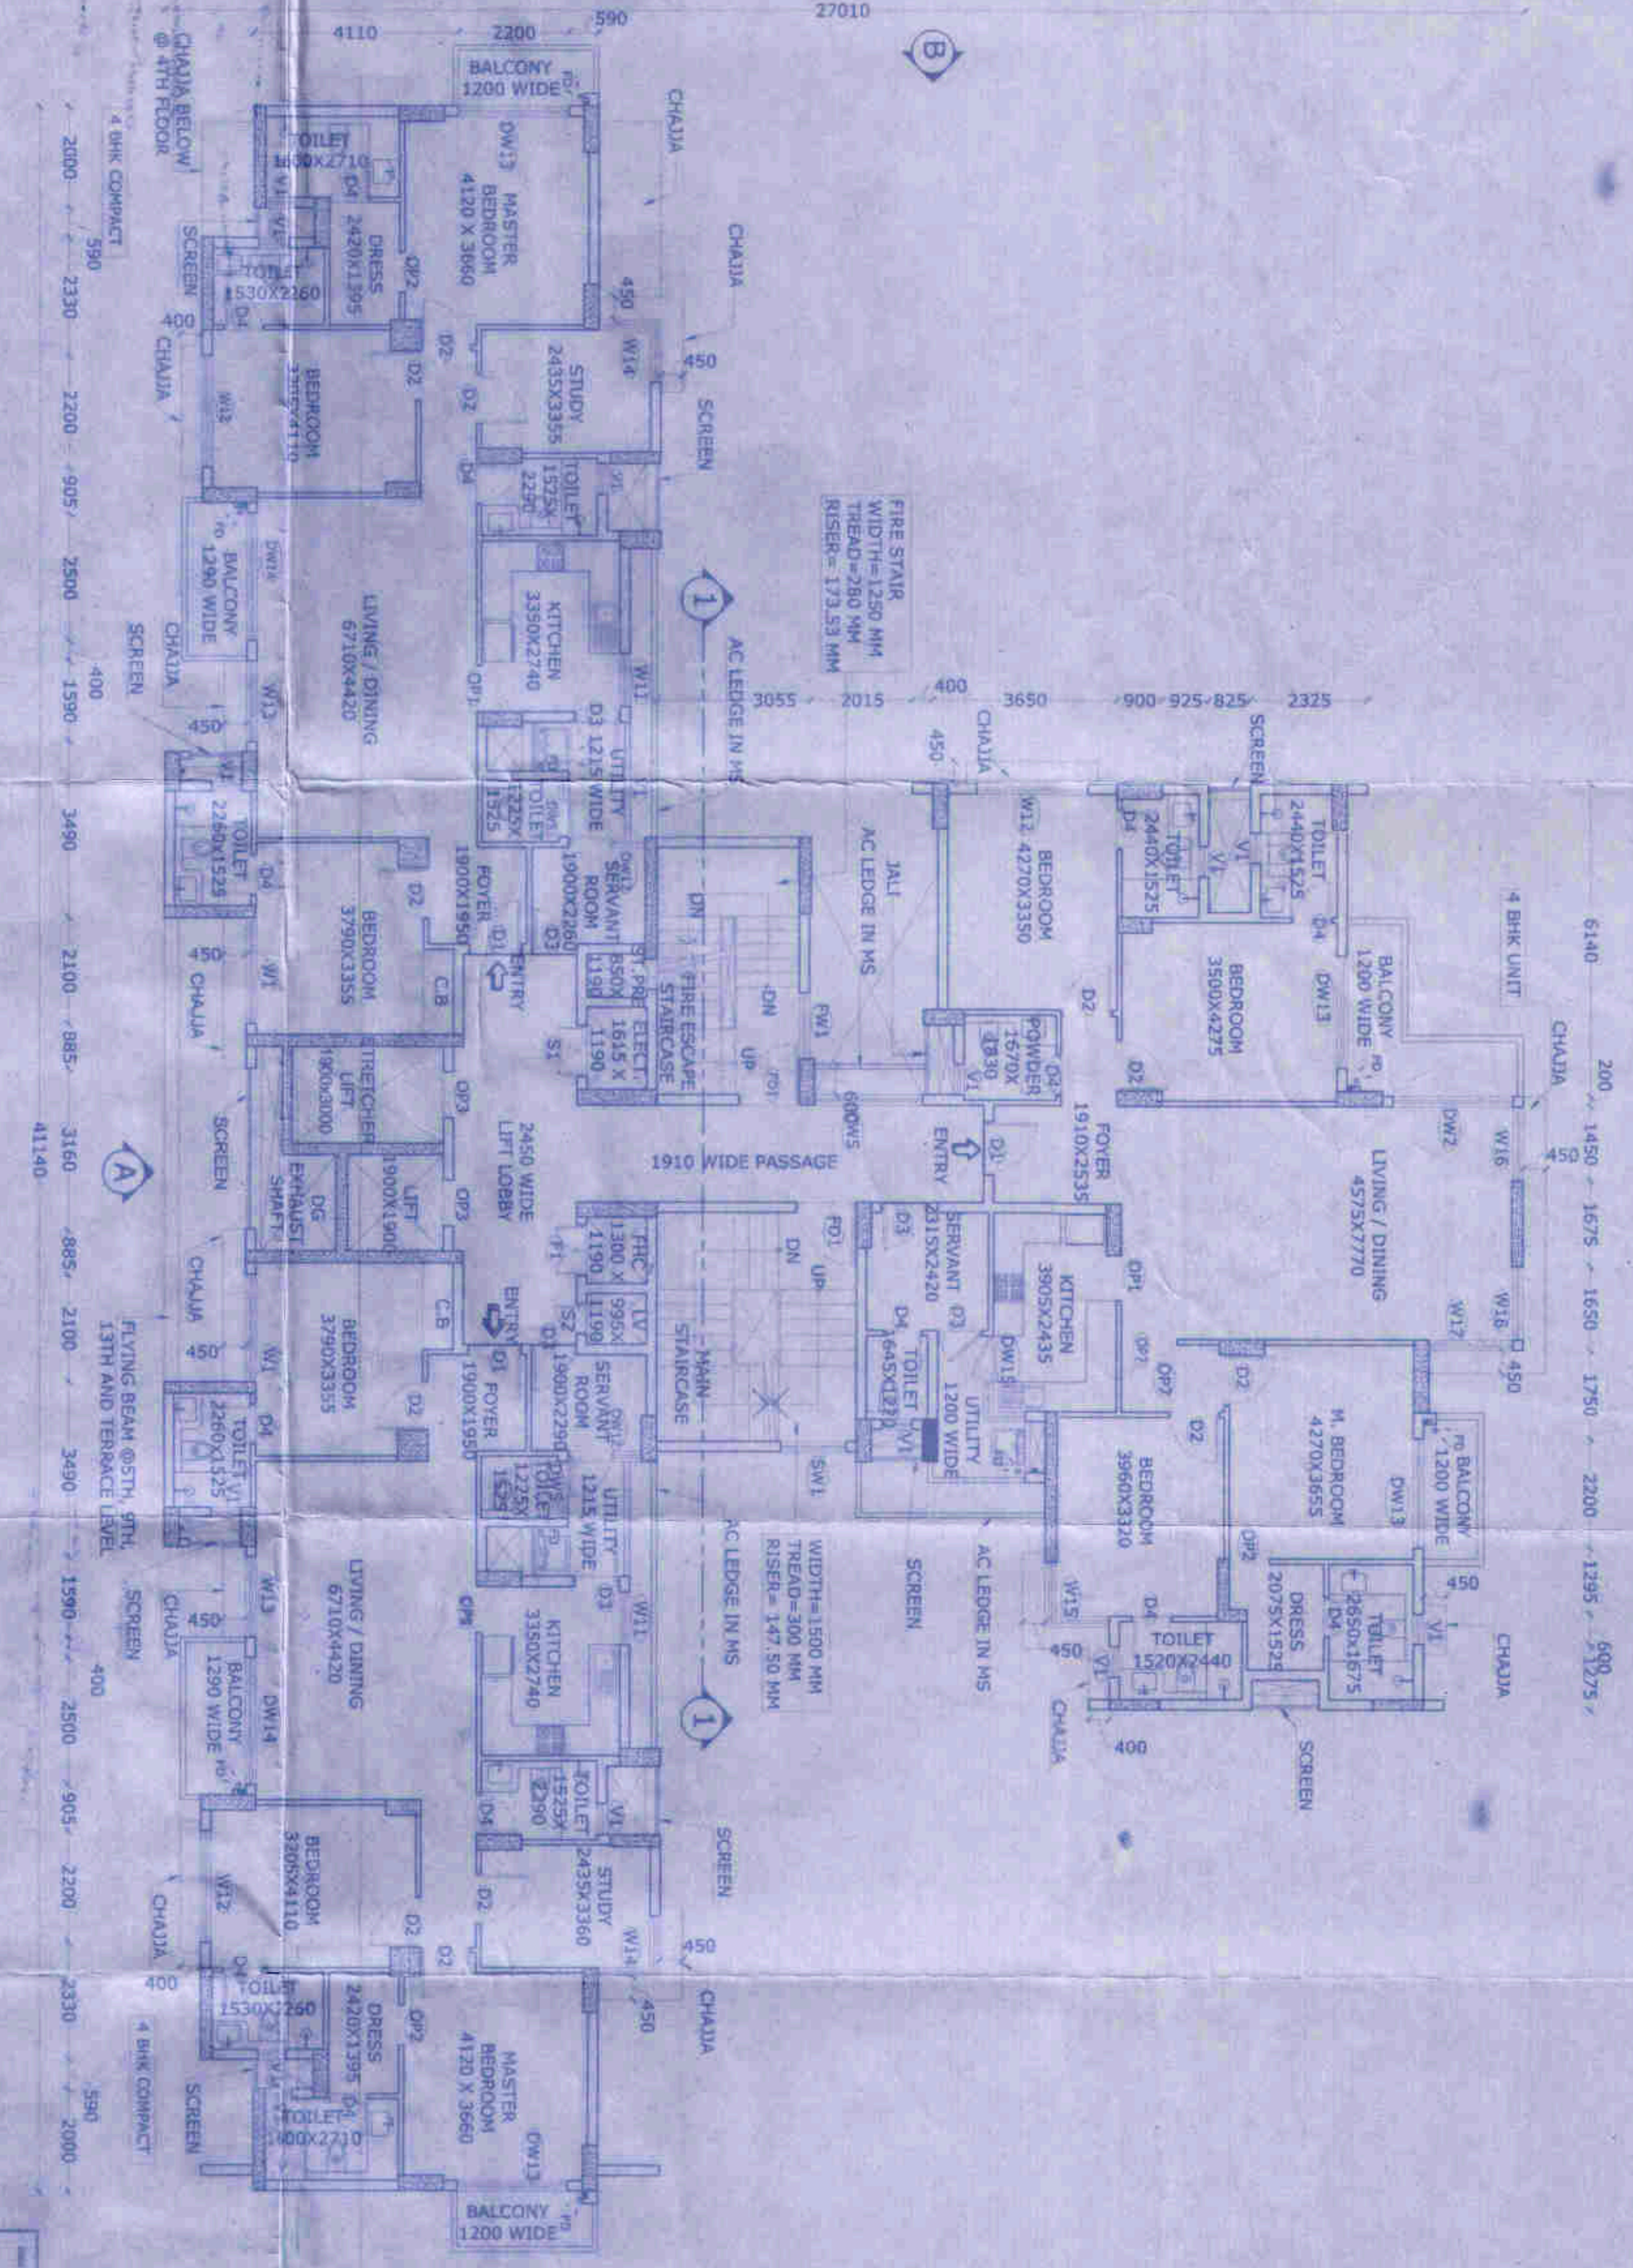


GROUND FLOOR AREA DIAGRAM
(SCALE - 1:200)
COVERED AREA = 123.23 M²

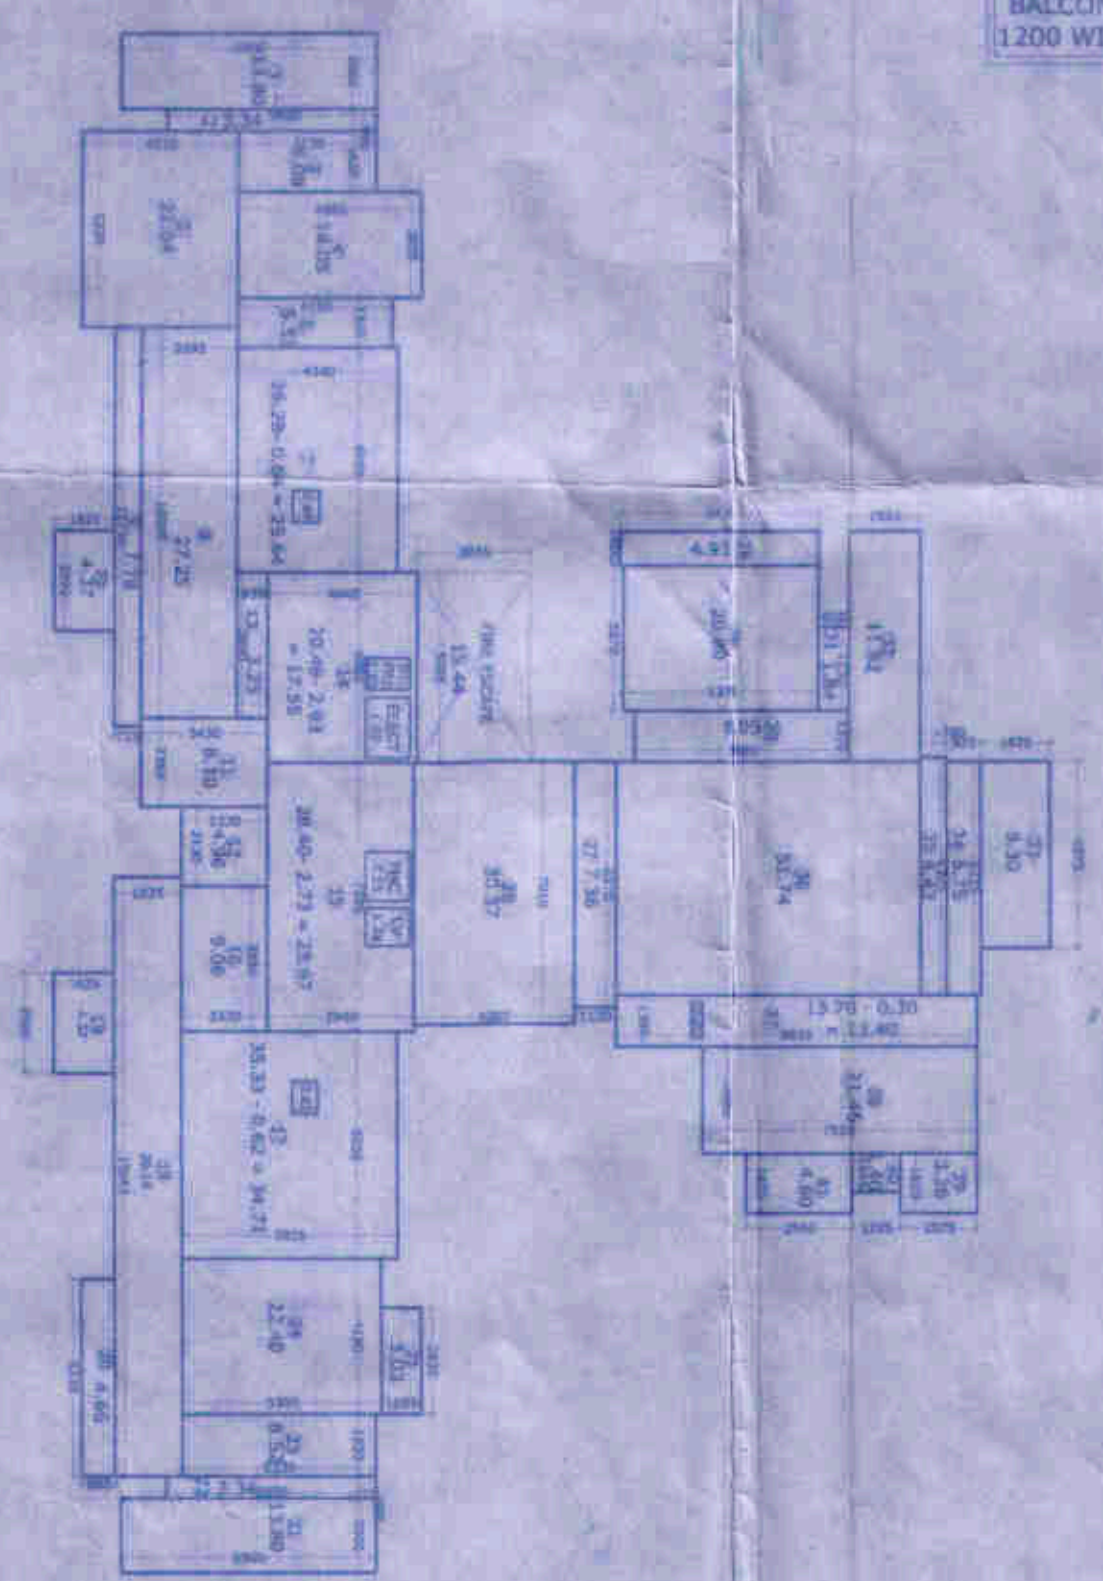


TYPICAL FLOOR AREA DIAGRAM
(SCALE - 1:200)
COVERED AREA = 113.56 M²

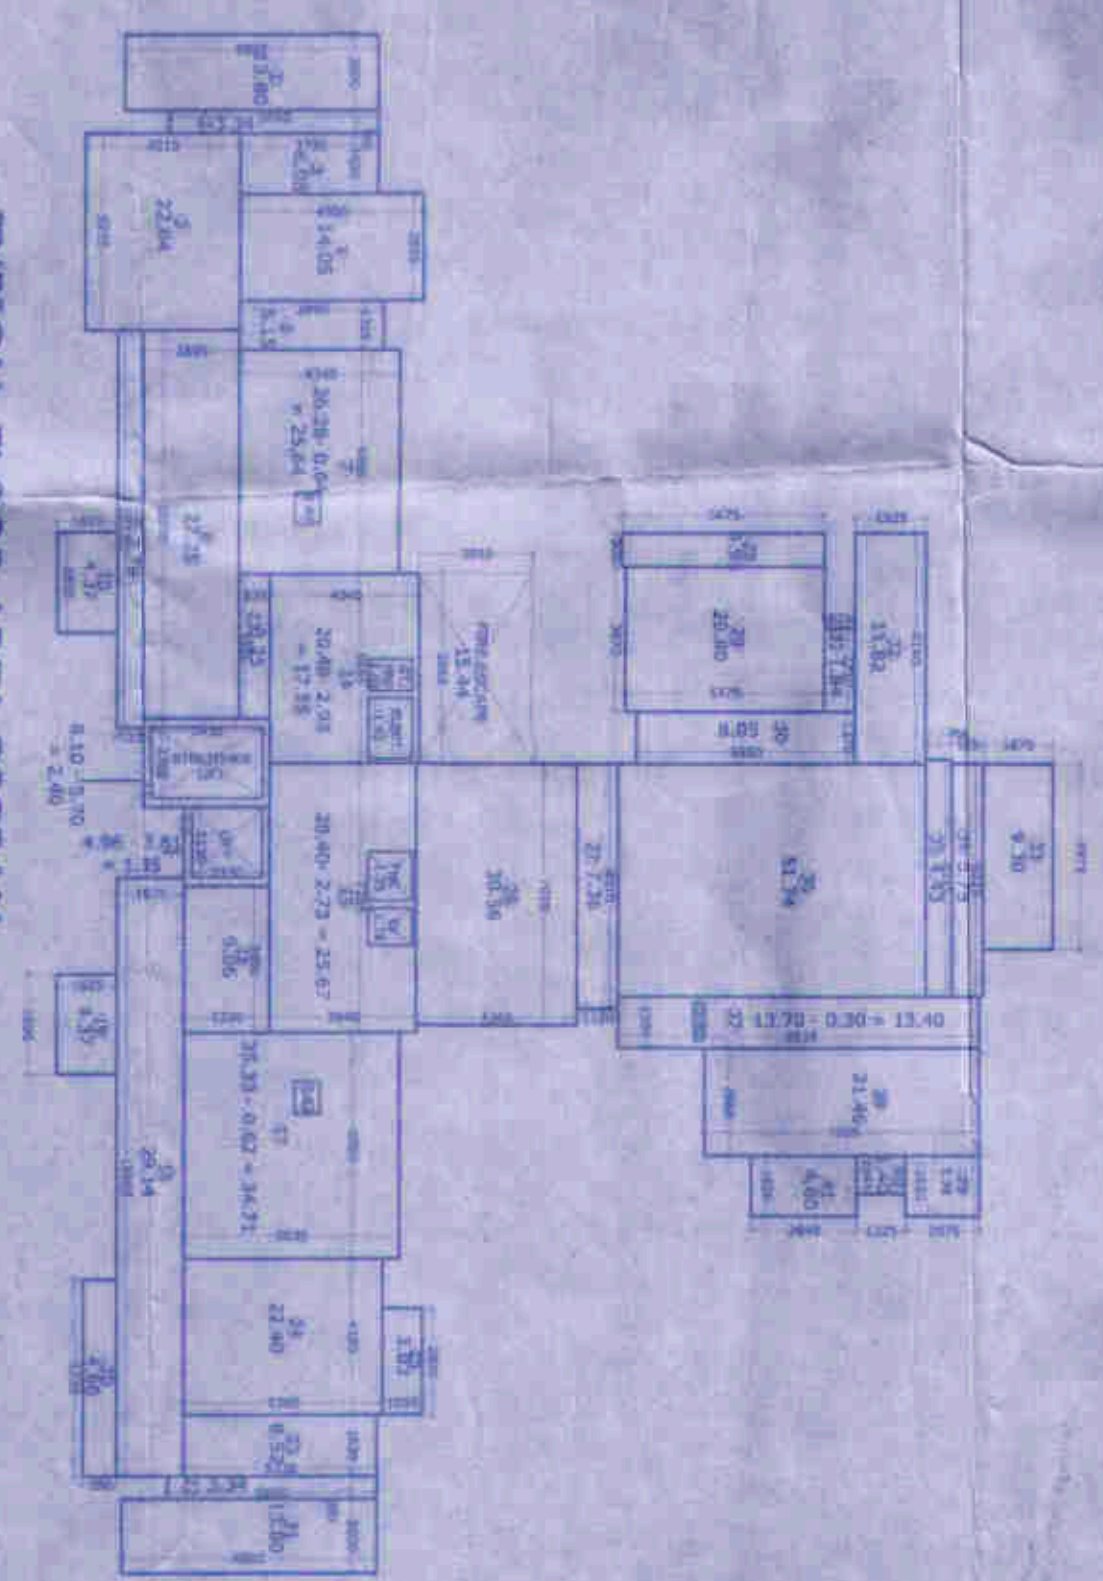


13TH FLOOR PLAN

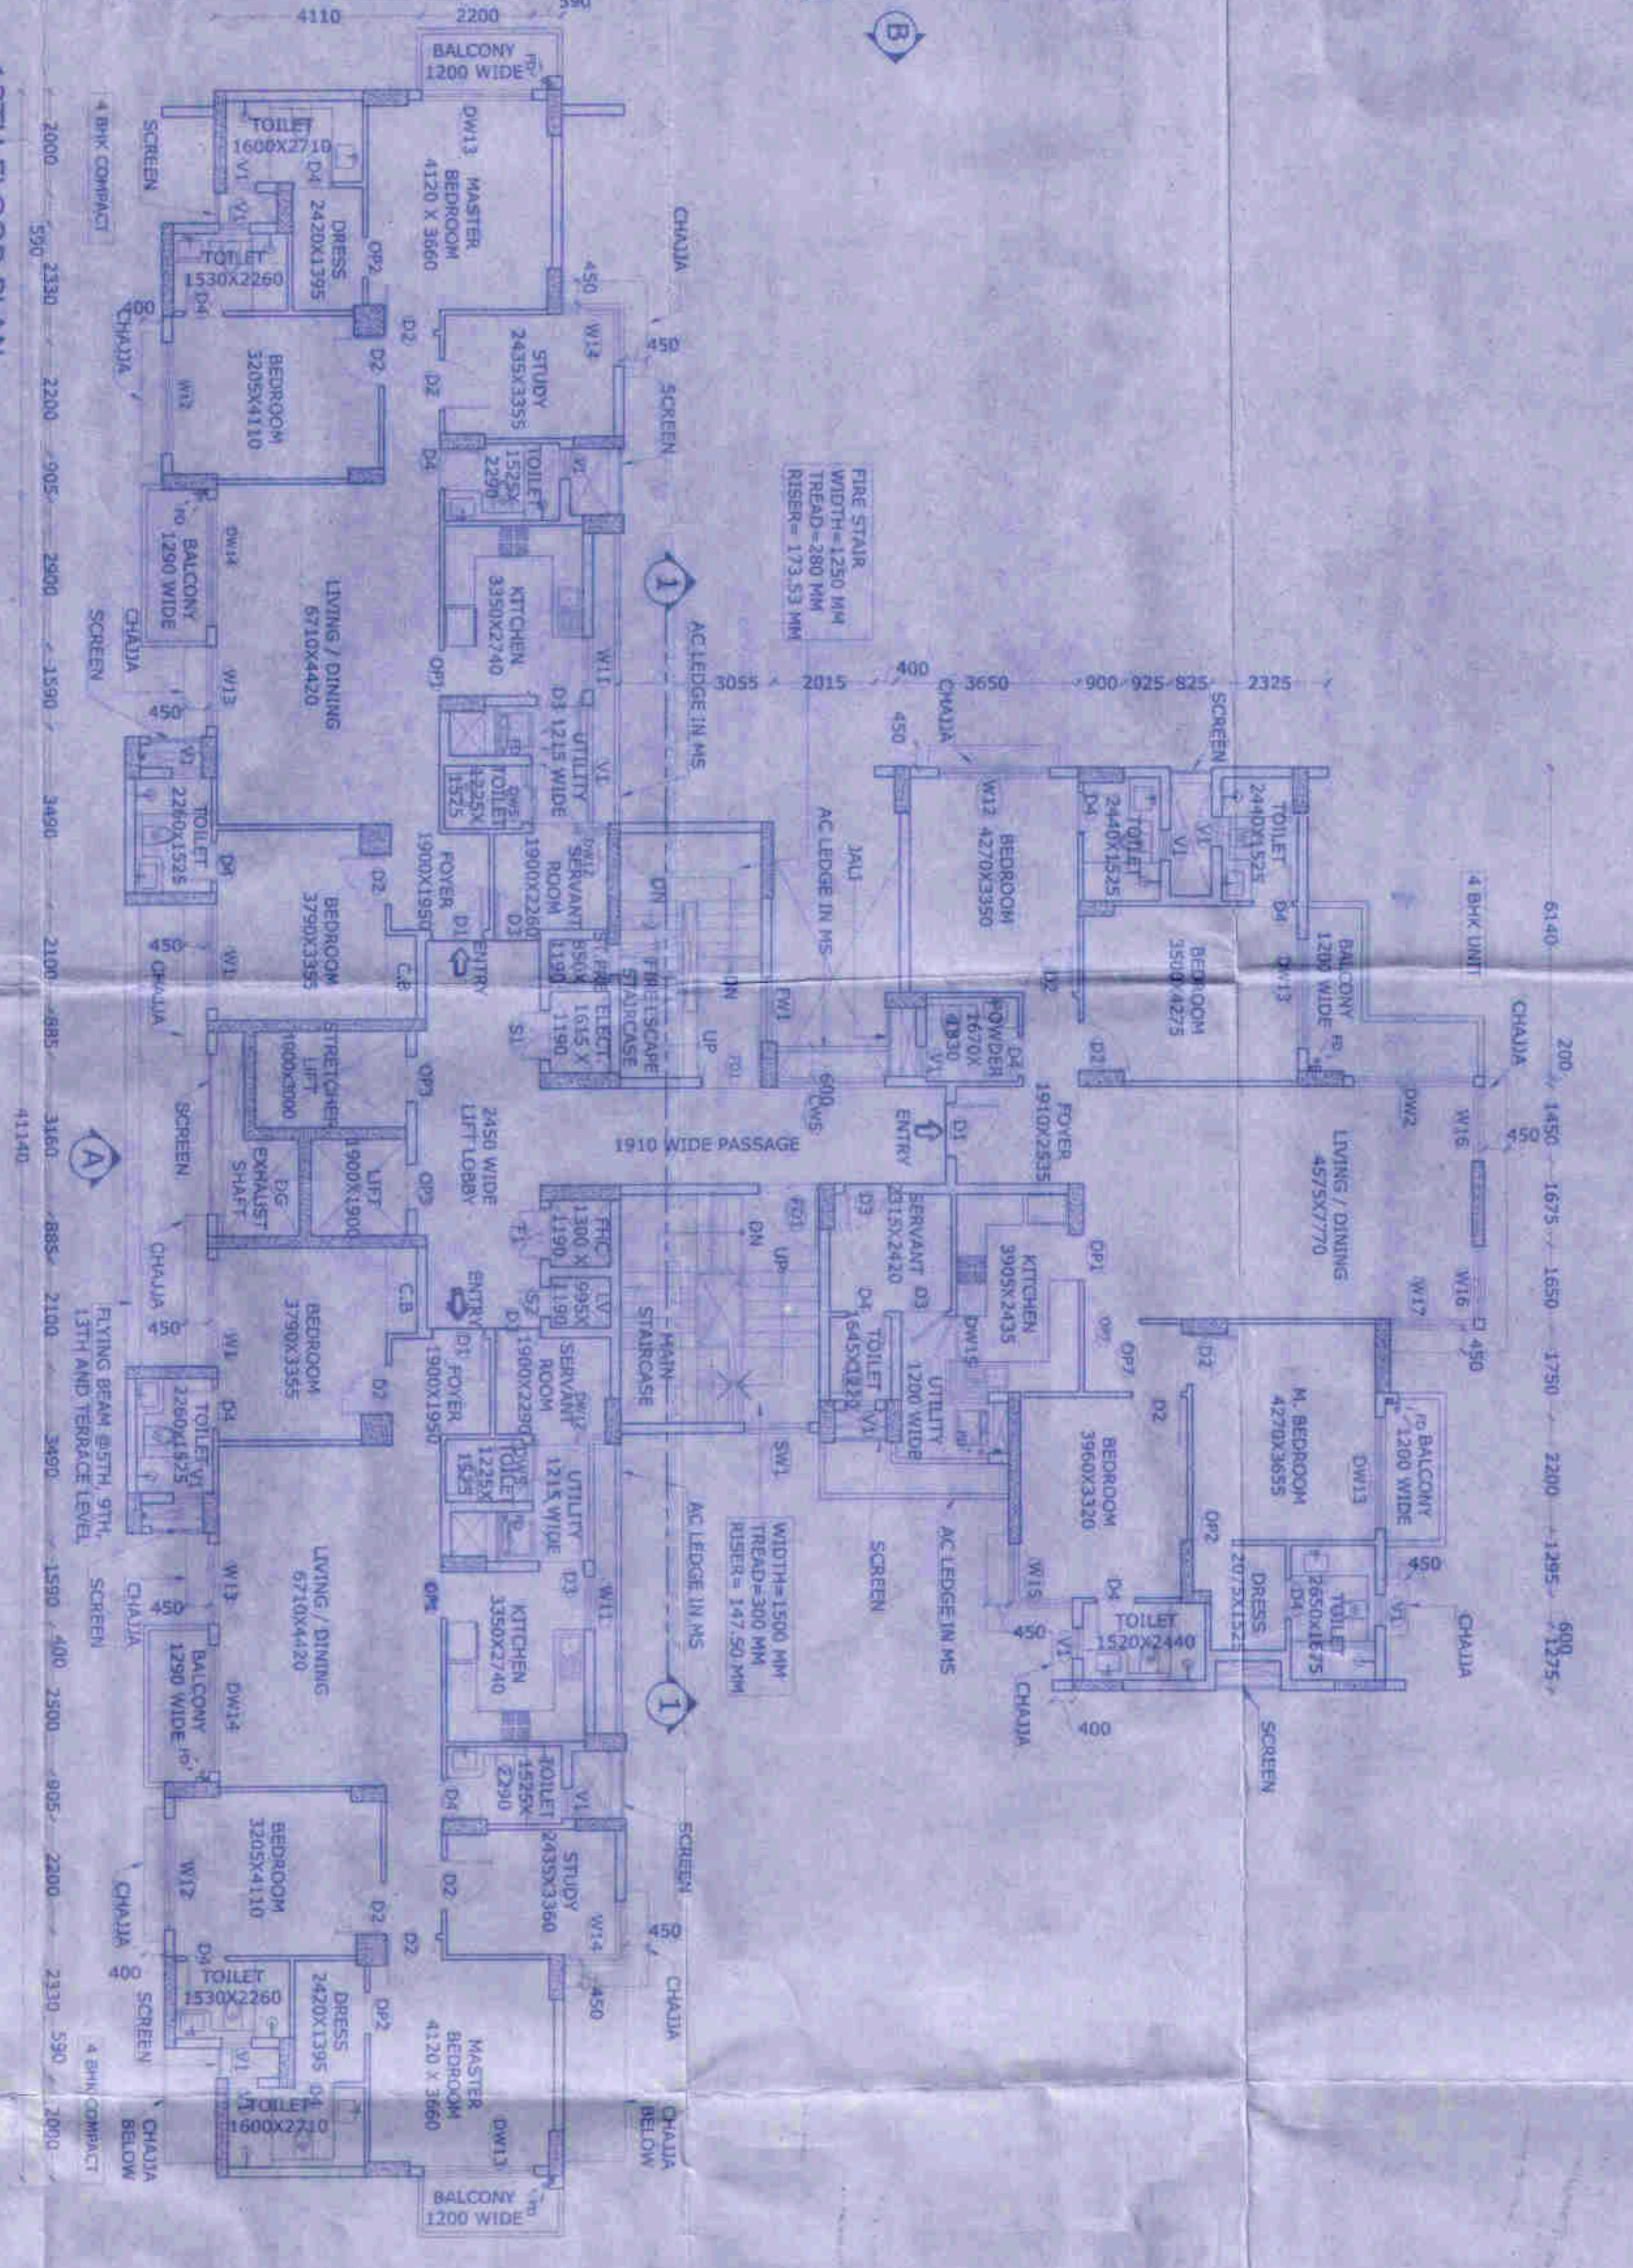

TERRACE FLOOR PLAN

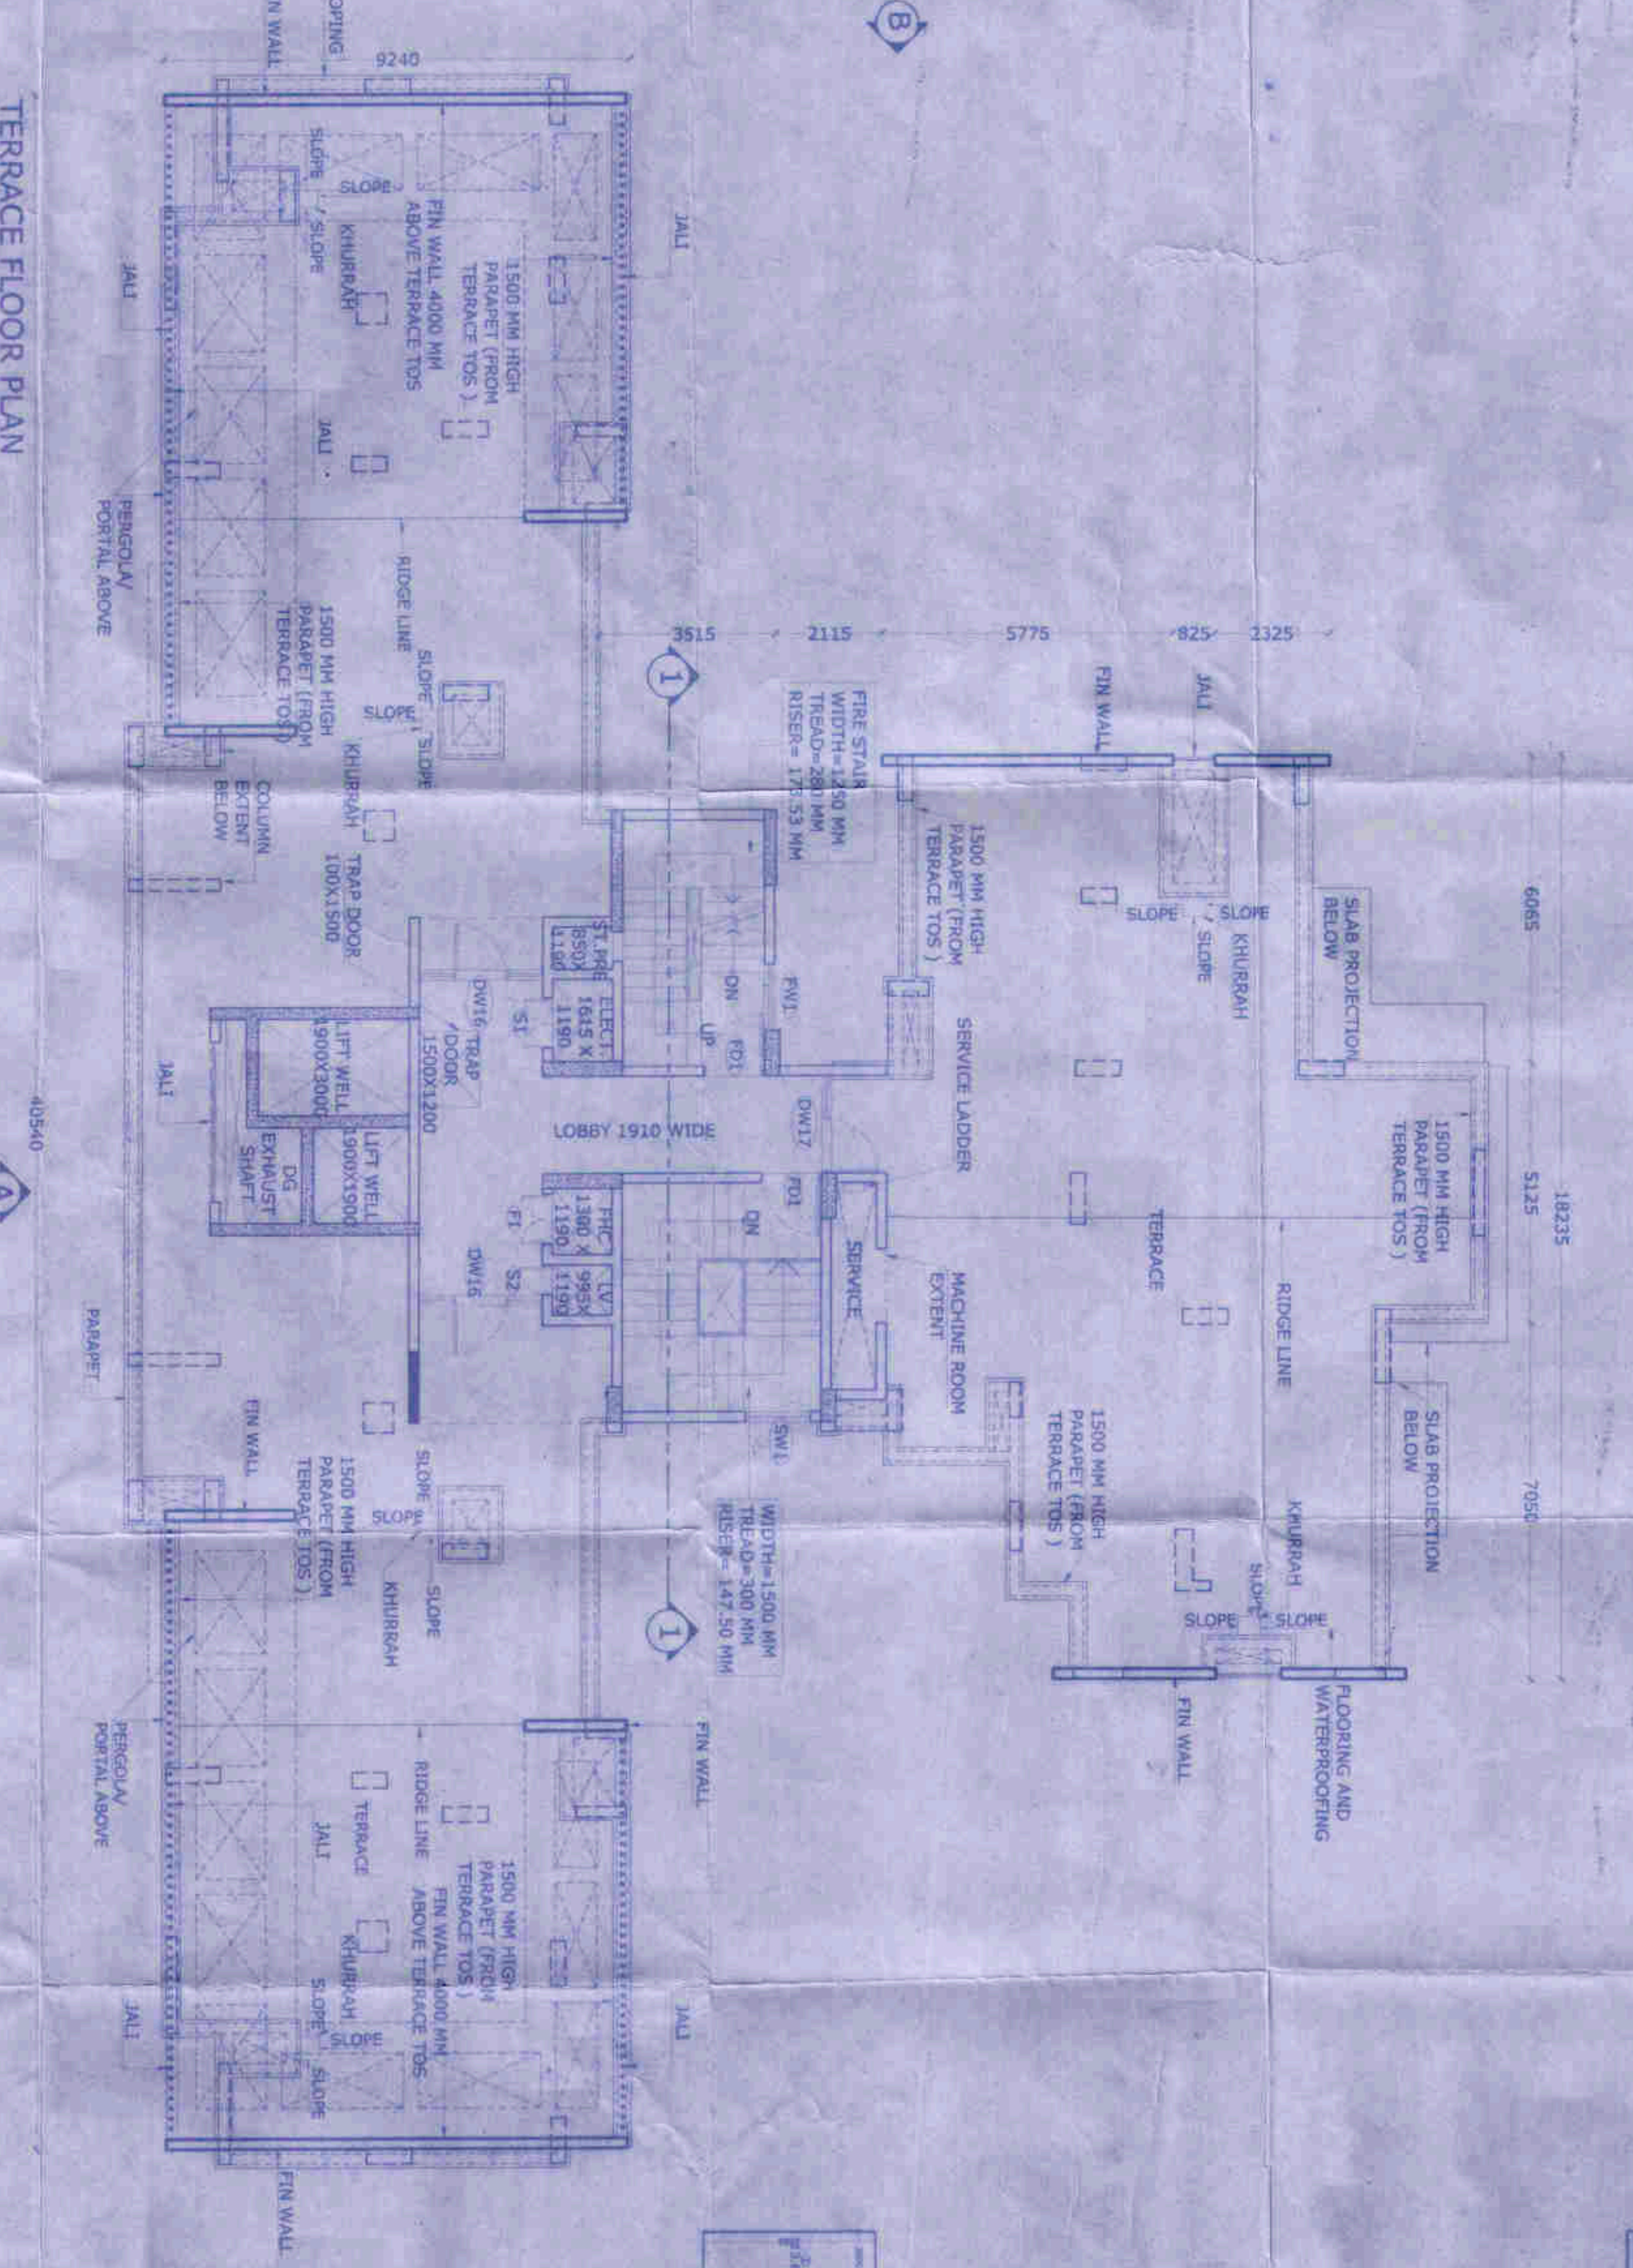

MUNITY AREA DIAGRAM
(SCALE - 1:200)
COVERED AREA = 100.55 M²

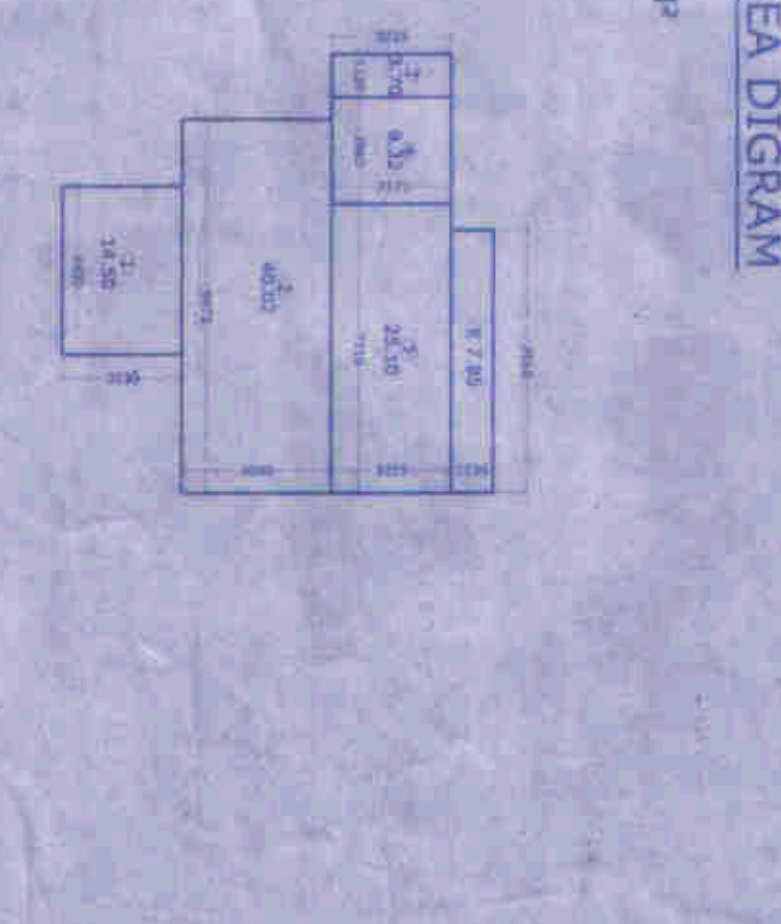

PROJECT
PROPOSED GROUP HOUSING &
RETAIL SHOPPING OUTLET
FOR
MIXED LAND USE PLOT No. - TG/1-A-V-6
& TG/1-A-V-7
VIBHUTI KHAND, GOMTI NAGAR, LUCKNOW

FOR
EXPERION DEVELOPERS PVT. LTD.
(Formerly known as GOLD DEVELOPERS PVT. LTD.)
& EXPERION HOSPITALITY PVT. LTD.
(Formerly known as GOLD DEVELOPERS PVT. LTD.)

SCALE
1 : 100

DATE
NOVEMBER - 2016

DRG. TITLE
TOWER - 6
FLOOR PLAN

DRAWN BY
SANDEEP

DRG. NO.
5/25

NORTH

ARCHITECT

PLANT SRIVASTAV
VASTULIPI

ARCHITECTS & INTERIOR DESIGNERS
VASTU SHASTRA CONSULTANTS
5/171, VIBHUTI KHAND, GOMTI NAGAR, LUCKNOW
PH. NO. 9415141351, 9835350952
email - vastulipi@gmail.com
website - www.vastulipi.com