




SHEET - 22/24
 10/11/2024
 10/11/2024
 10/11/2024

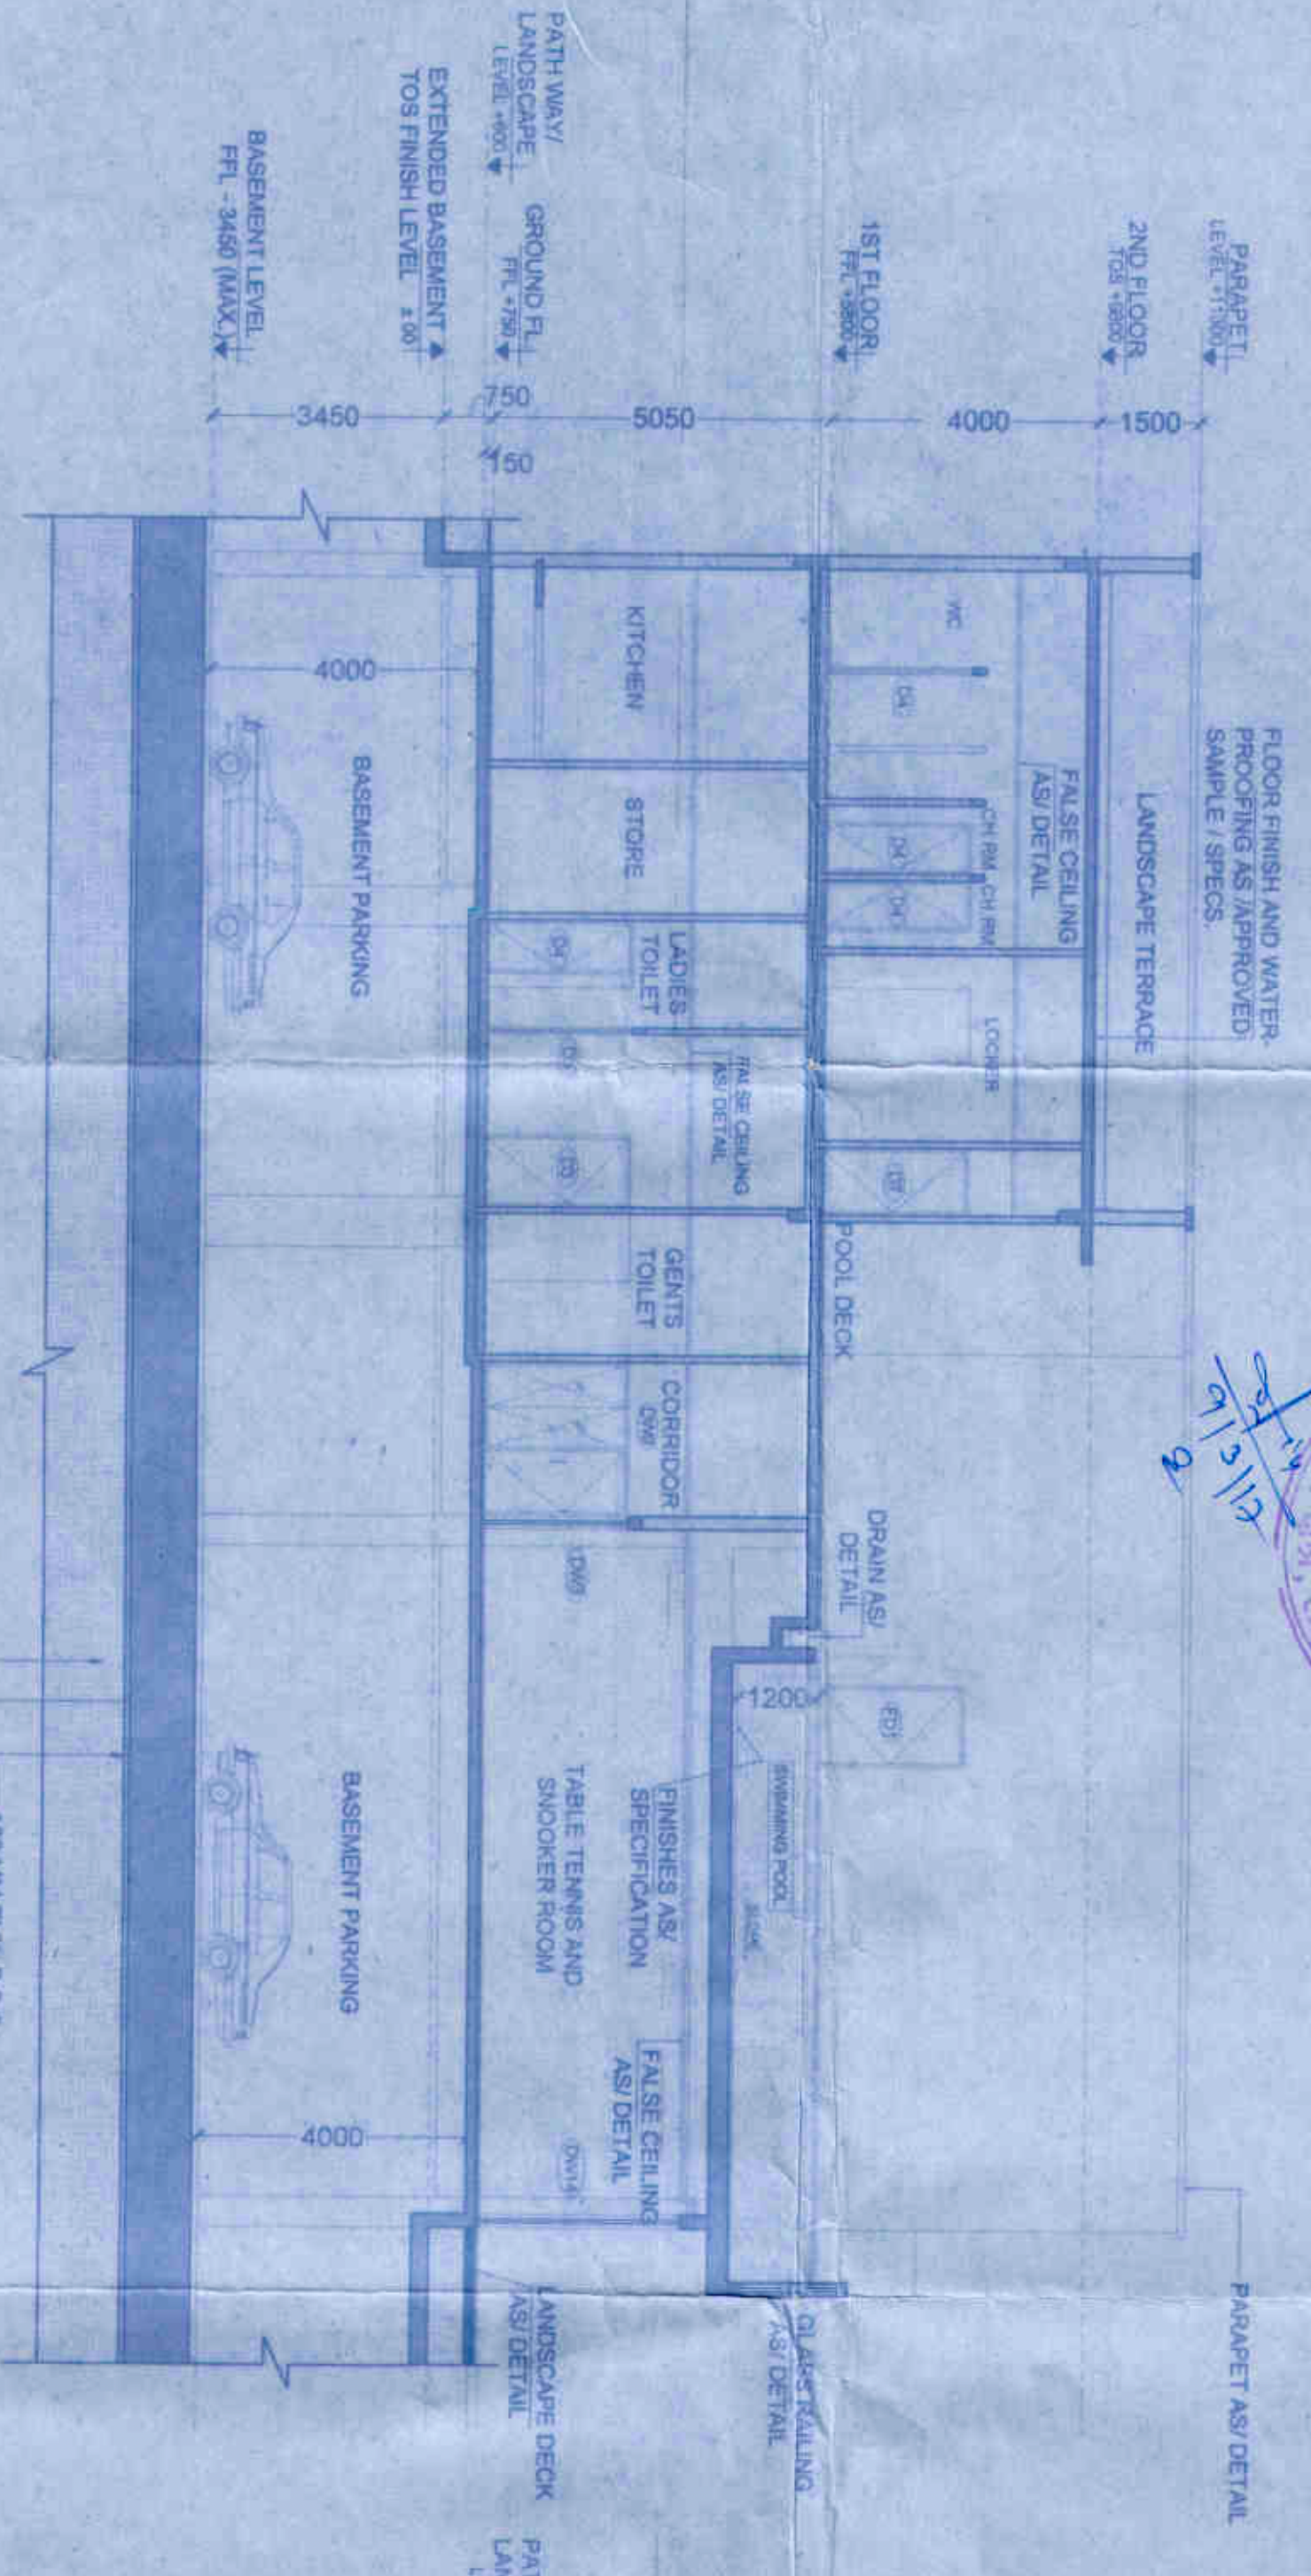


SECTION 1-1

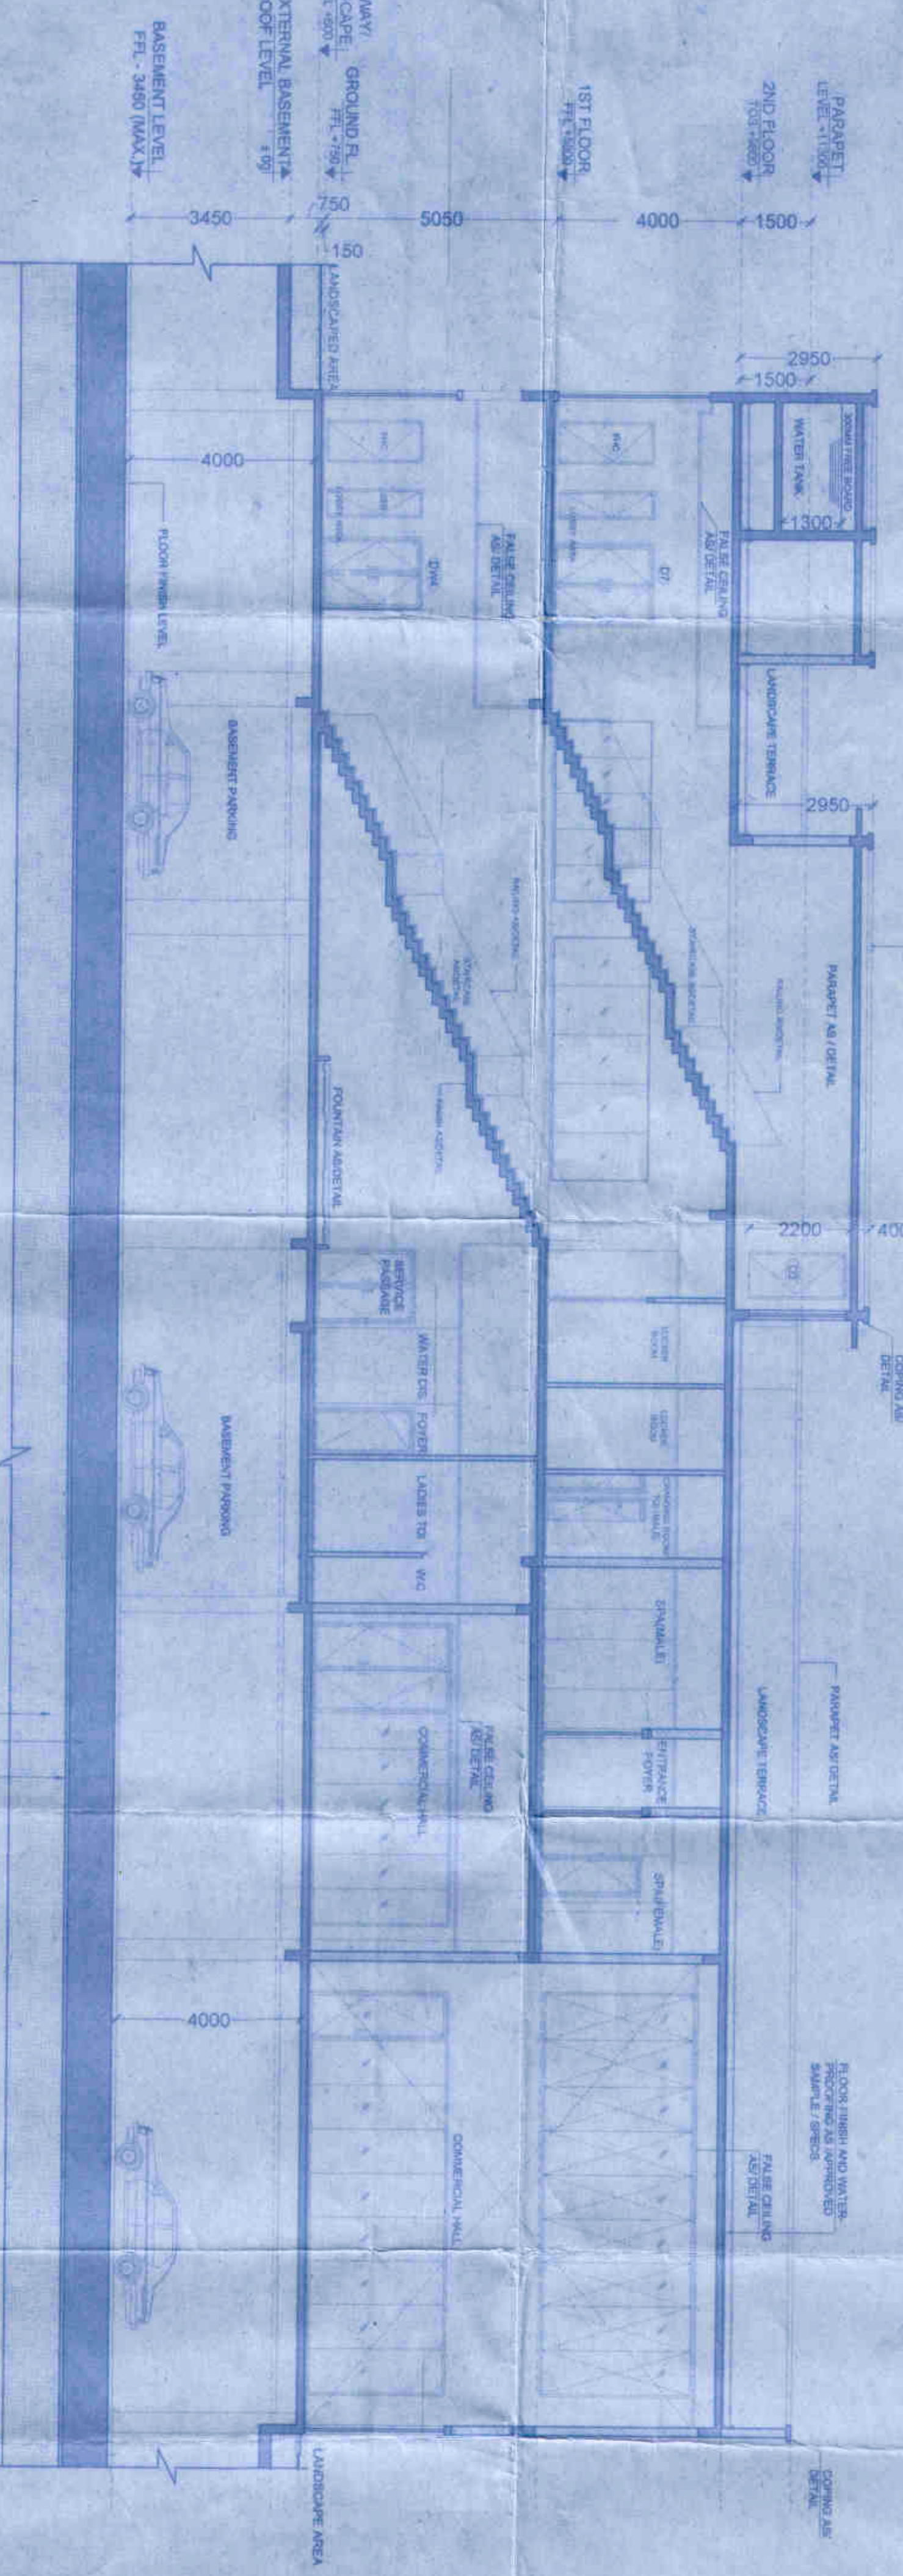


SECTION 2-2

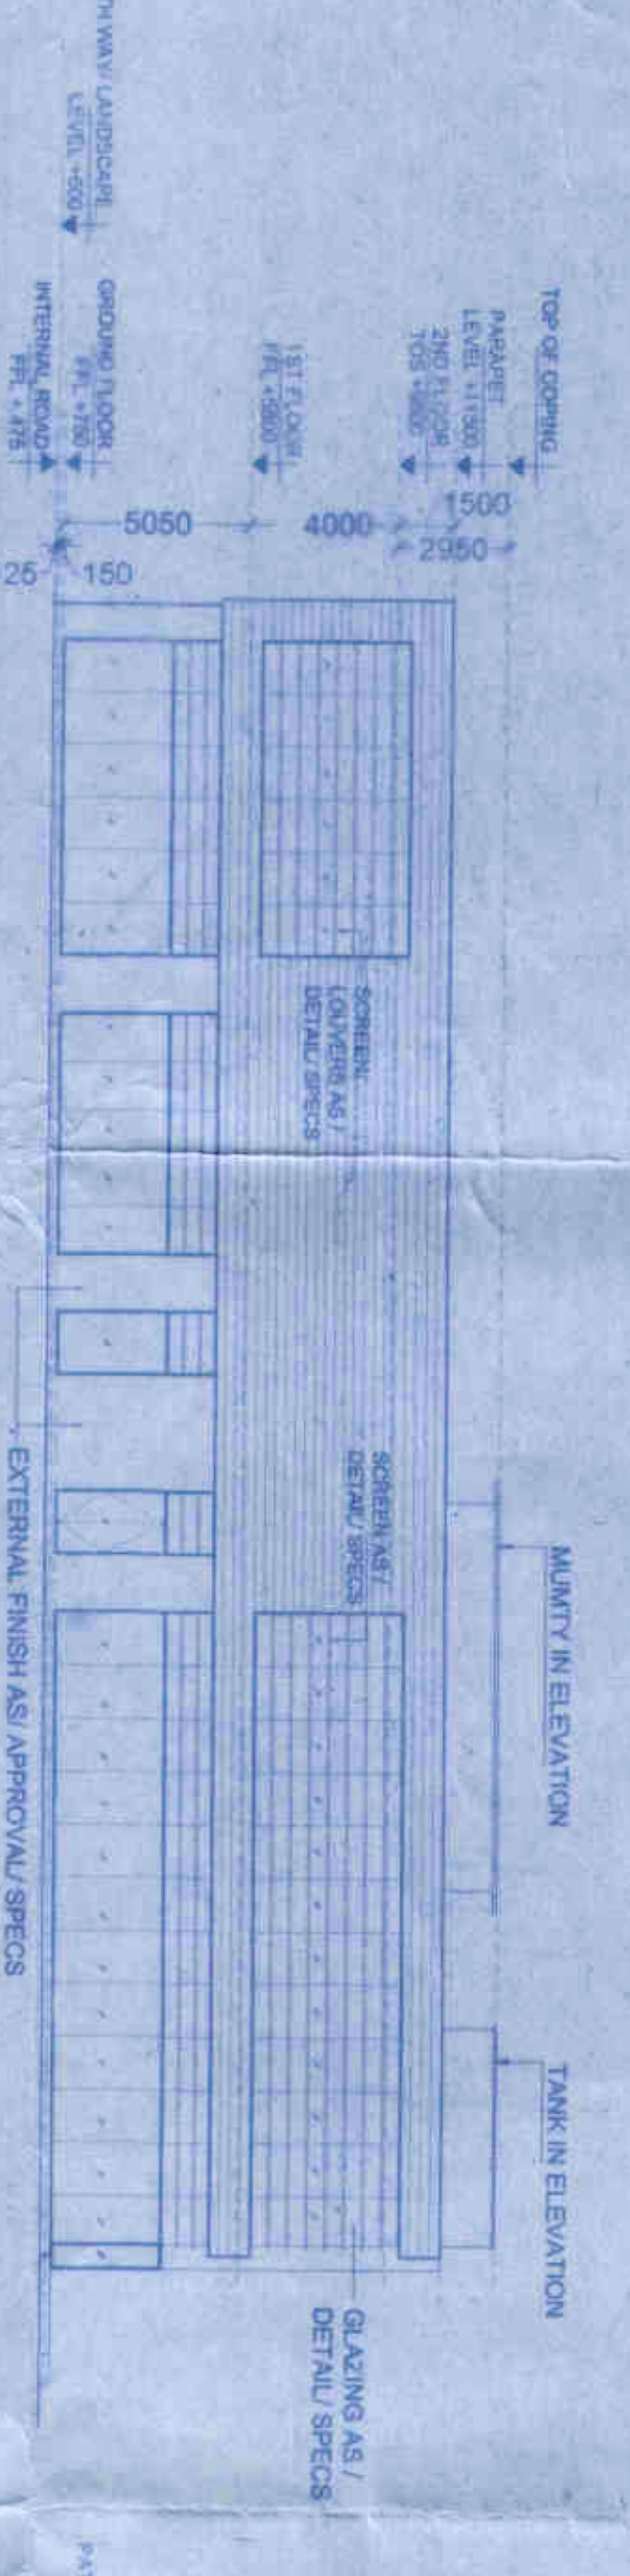


ELEVATION A

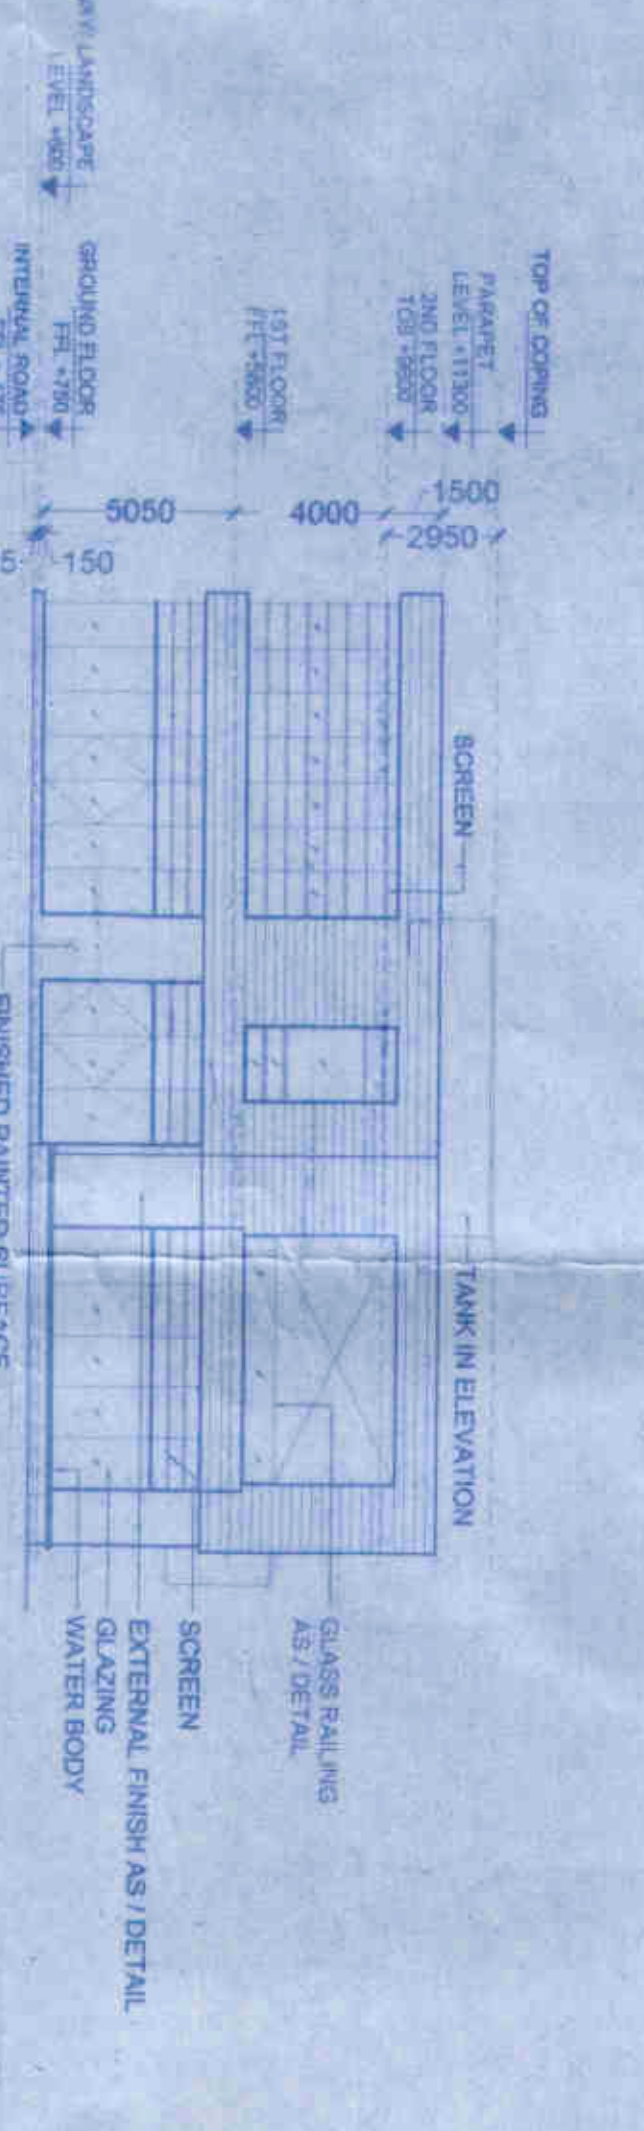


ELEVATION B

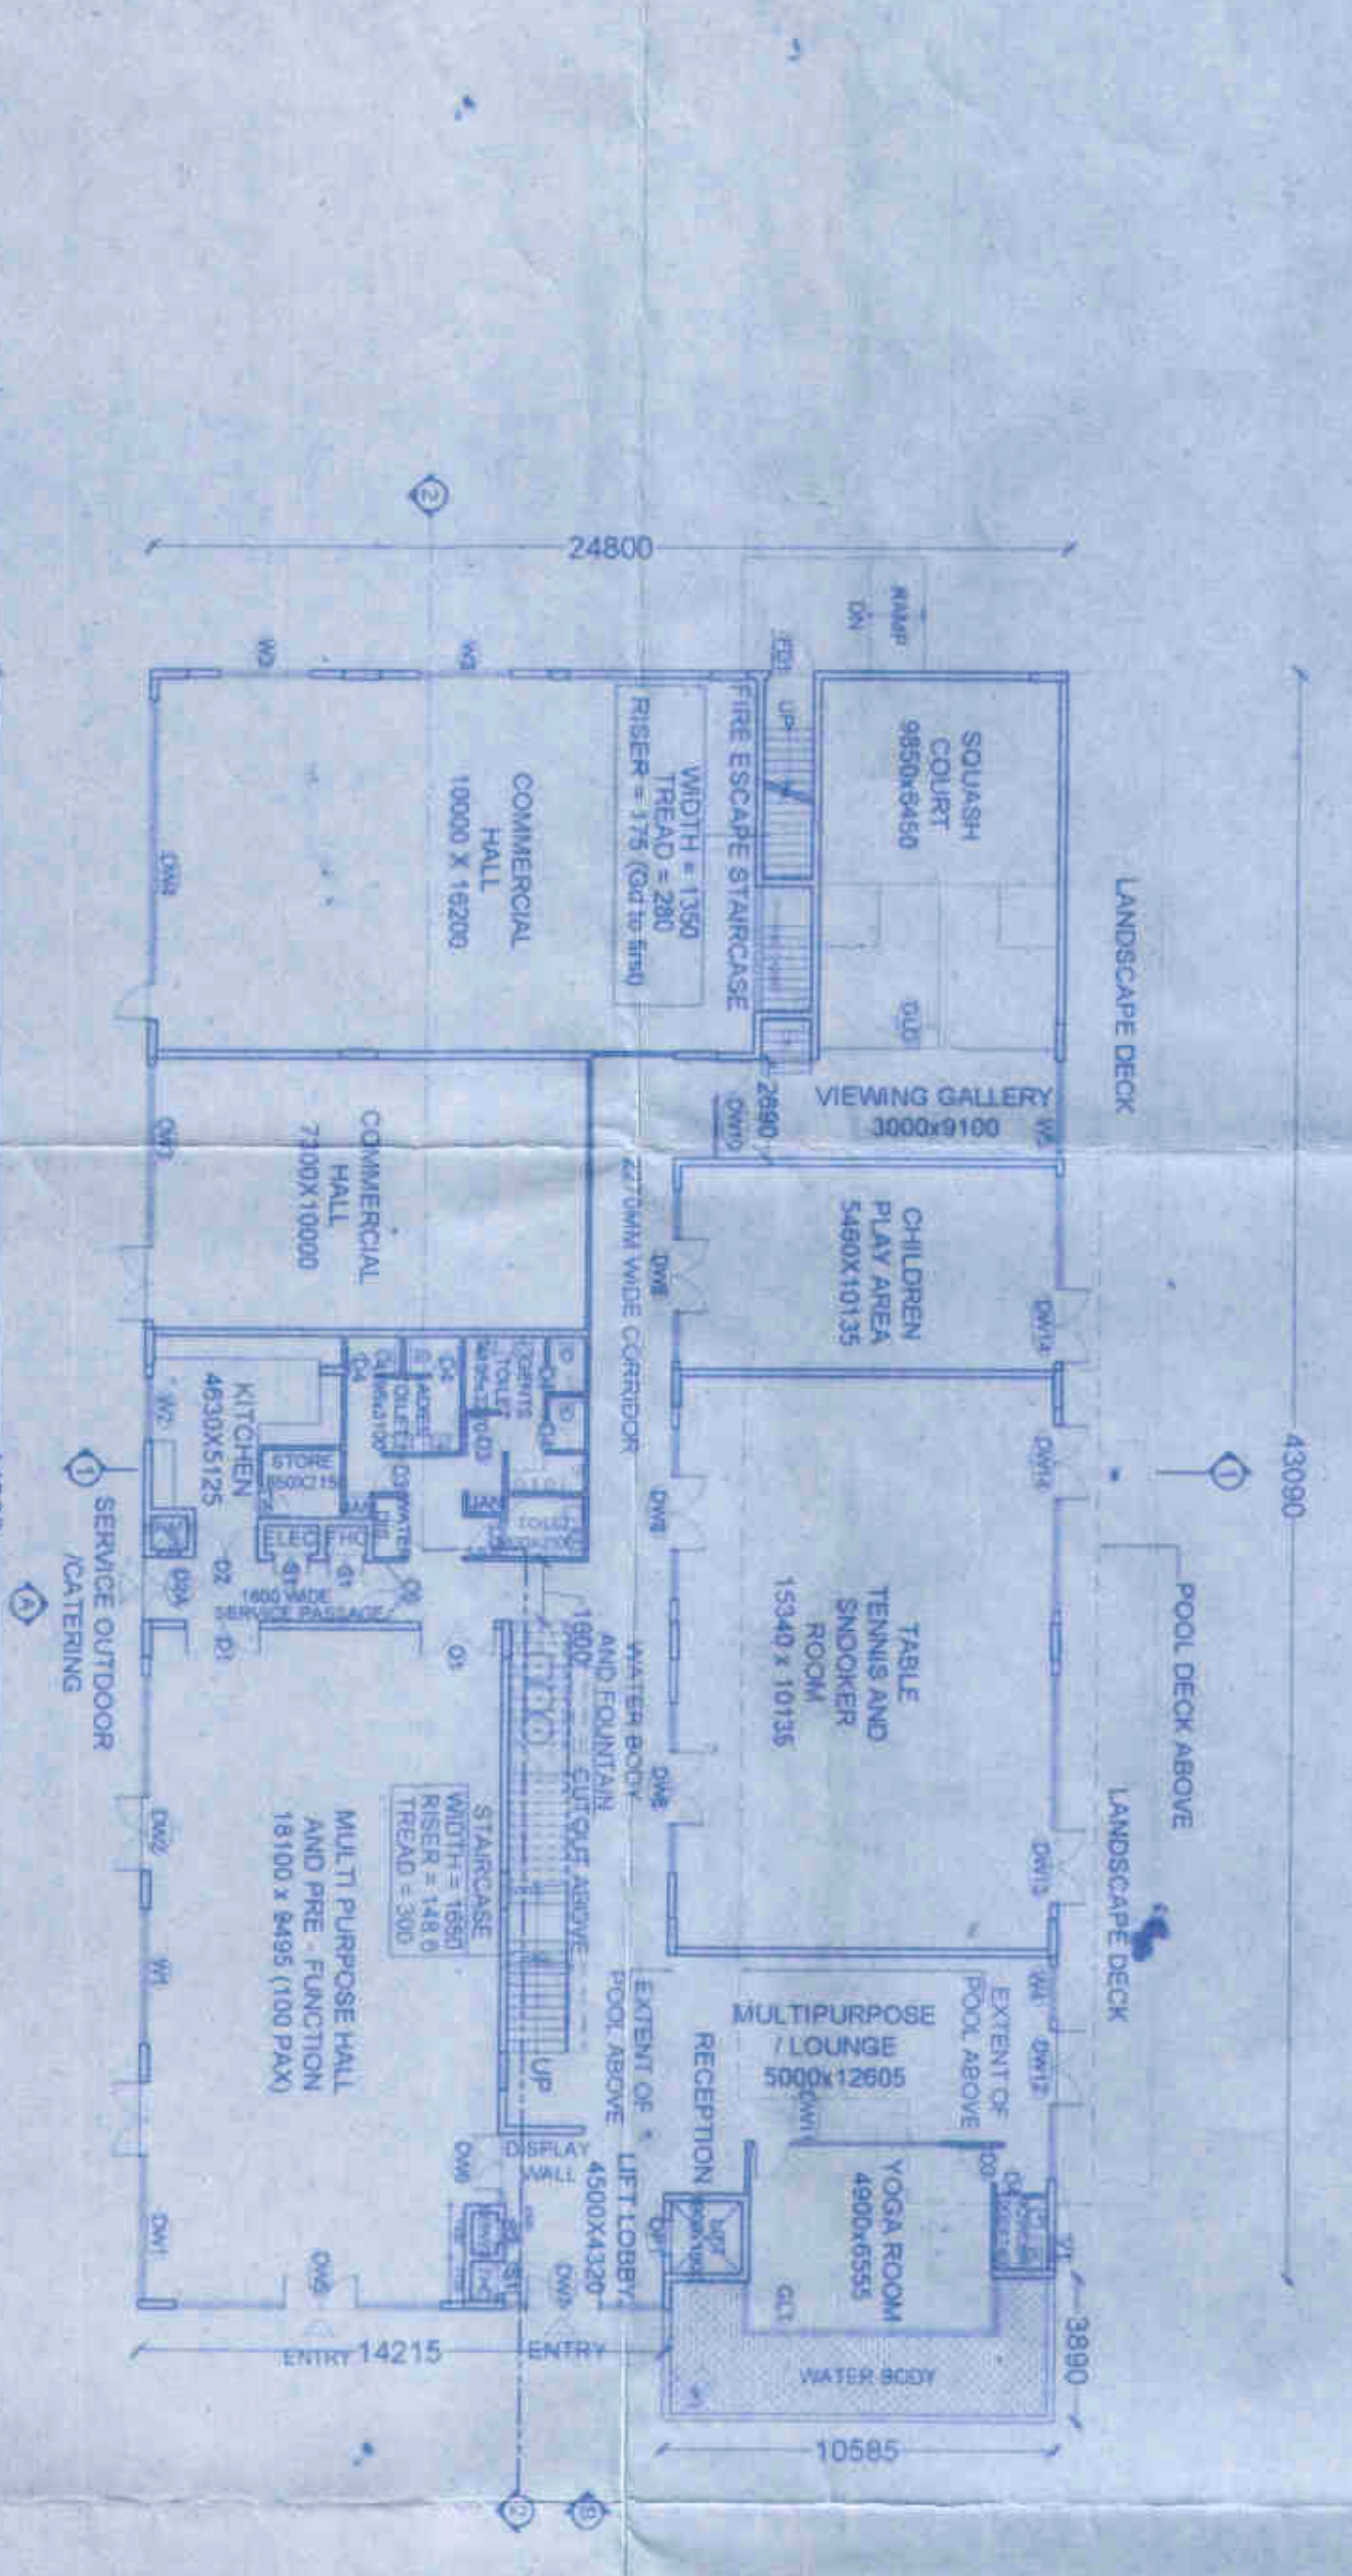

GROUND FLOOR PLAN

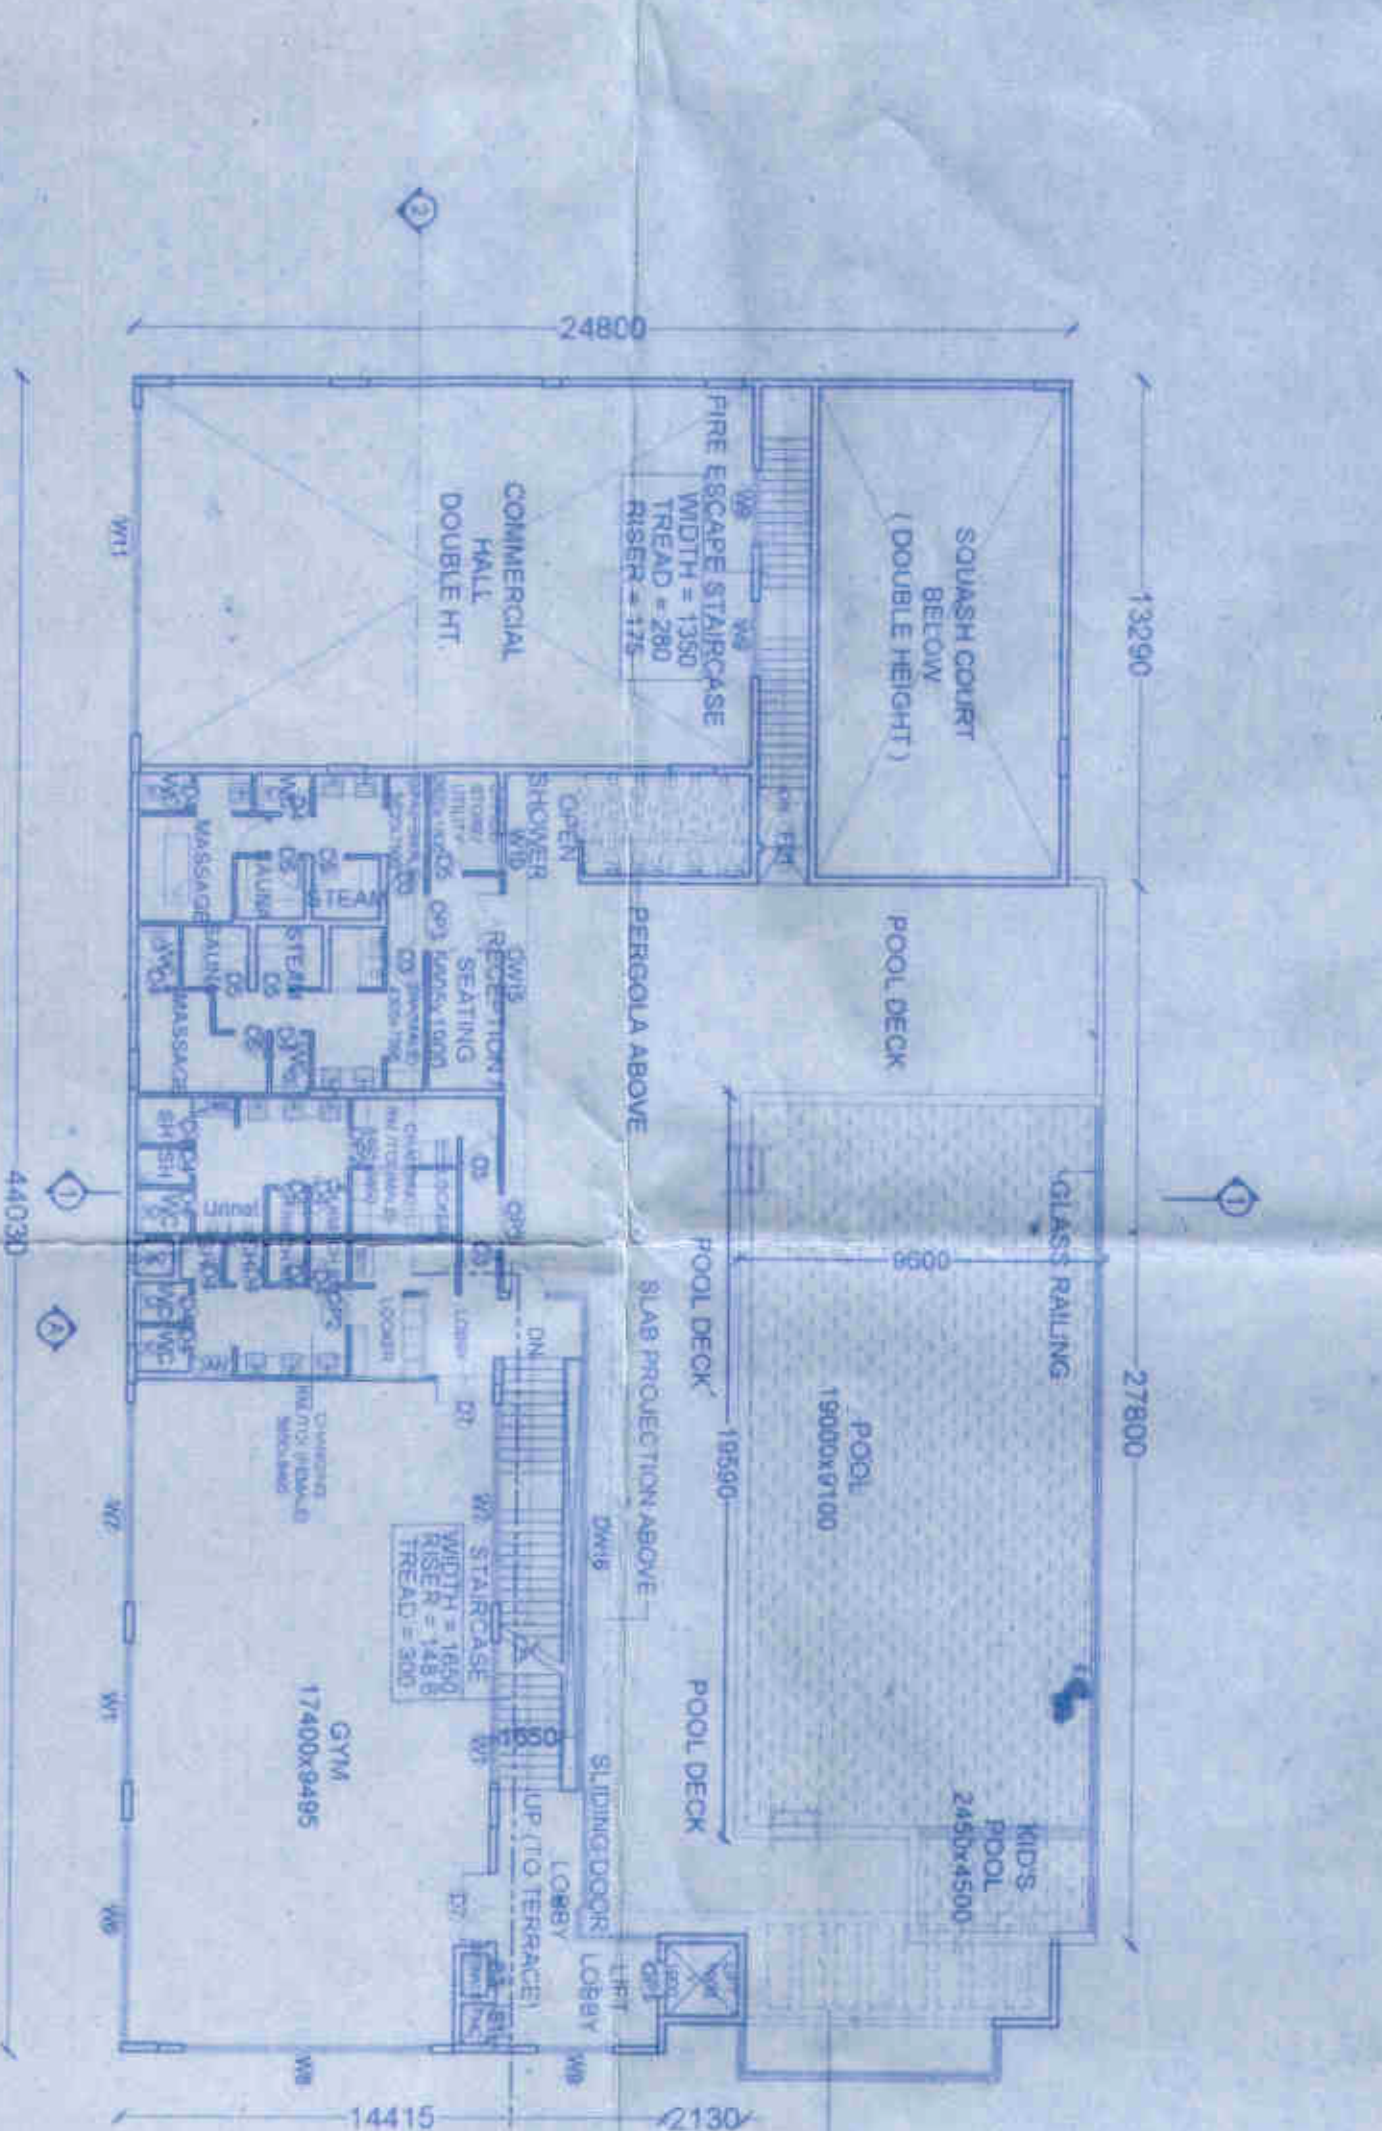

FIRST FLOOR PLAN

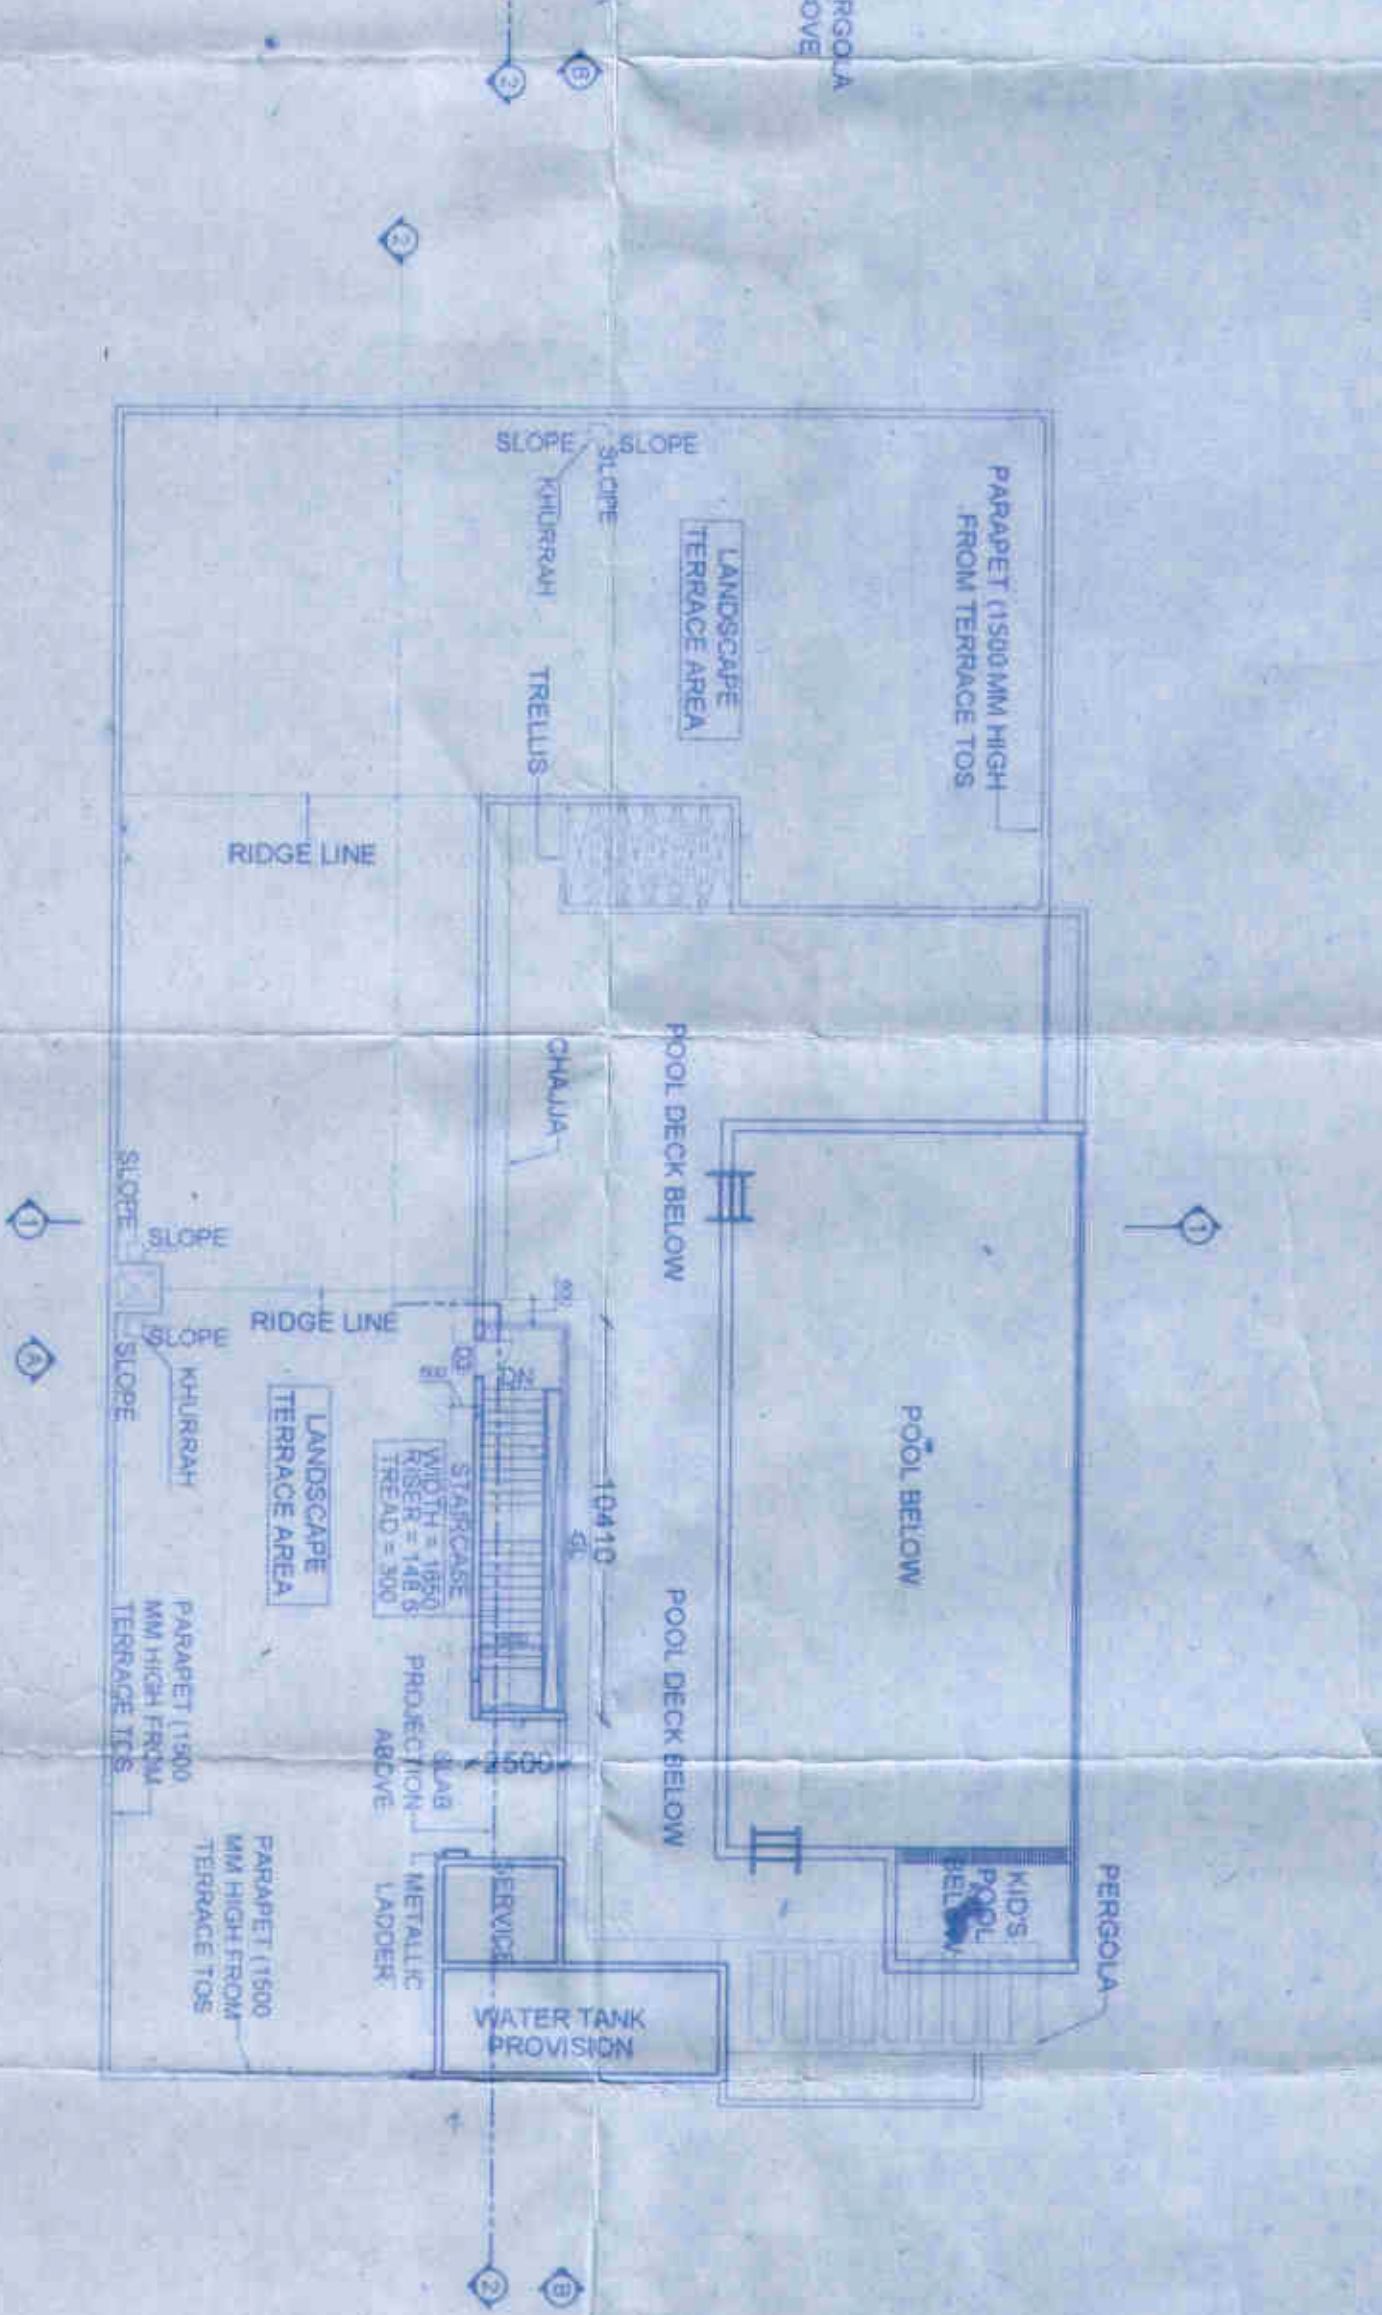

TERRACE FLOOR PLAN

SHEET NO. - 22/24
 COMMERCIAL / CLUB - PLANS, ELEVATIONS SECTIONS & AREA PLAN
 PROJECT
 PROPOSED GROUP HOUSING & RETAIL SHOPPING OUTLET
 AT
 MIXED LAND USE PLOT No. - TOG/1-A-V-6 & TOG/1-A-V-7
 VIBHUTI KHAND, GOMTI NAGAR LUCKNOW
 FOR
 EXPERION DEVELOPERS PVT. LTD.
 (Formerly known as GOLD DEVELOPERS PVT. LTD.)
 & EXPERION HOSPITALITY PVT. LTD.
 (Formerly known as GOLD RESORTS & HOTEL PVT. LTD.)

SCHEDULE OF OPENINGS			
Sl. No.	Room / Particulars	Area (sq. m.)	Remarks
1	Ground Floor	1000.00	1000.00
2	First Floor	1000.00	1000.00
3	Basement	1000.00	1000.00
4	Roof	1000.00	1000.00
5	Walls	1000.00	1000.00
6	Columns	1000.00	1000.00
7	Stairs	1000.00	1000.00
8	Corridors	1000.00	1000.00
9	Service Areas	1000.00	1000.00
10	Other	1000.00	1000.00
11	Total	1000.00	1000.00

ALL THE INFORMATION REGARDING THE LAND & ITS ADJACENCY IS PROVIDED BY THE OWNER.
 ARCHITECT'S SHALL NOT BE RESPONSIBLE FOR ANY AND/OR DISCREPANCY REGARDING LAND INFORMATION.
 SCALE
 1:200
 DATE
 NOVEMBER 2016
 DRG. NO.
 22/24
 DRG. TITLE
 (COMMERCIAL / CLUB)
 GROUND F.L. PLAN, FIRST F.L. PLAN, TERRACE F.L. PLAN, ELEVATIONS & SECTIONS
 DRAWN BY
 NORTH
 OWNER SIGNATURE
 ARCHITECT SIGNATURE

VASTU PURUSHA
 ARCHITECTS & INTERIOR DESIGNERS
 VASTU PURUSHA CONSULTANTS
 5/17, VIKRAM KHAND, GOMTI NAGAR, LUCKNOW
 Ph: 9404181818, 9825593999
 e-mail: vspurusha@gmail.com, Website: www.vspurusha.com