



PROJECT - 154 23 24/25

PARADE FL. LV. + 1730
TERRACE FL. LV. + 1580
THIRD FL. LV. + 1220
SECOND FL. LV. + 850
FIRST FL. LV. + 480
GROUND FL. LV. + 750
FINISH LV. ± 00





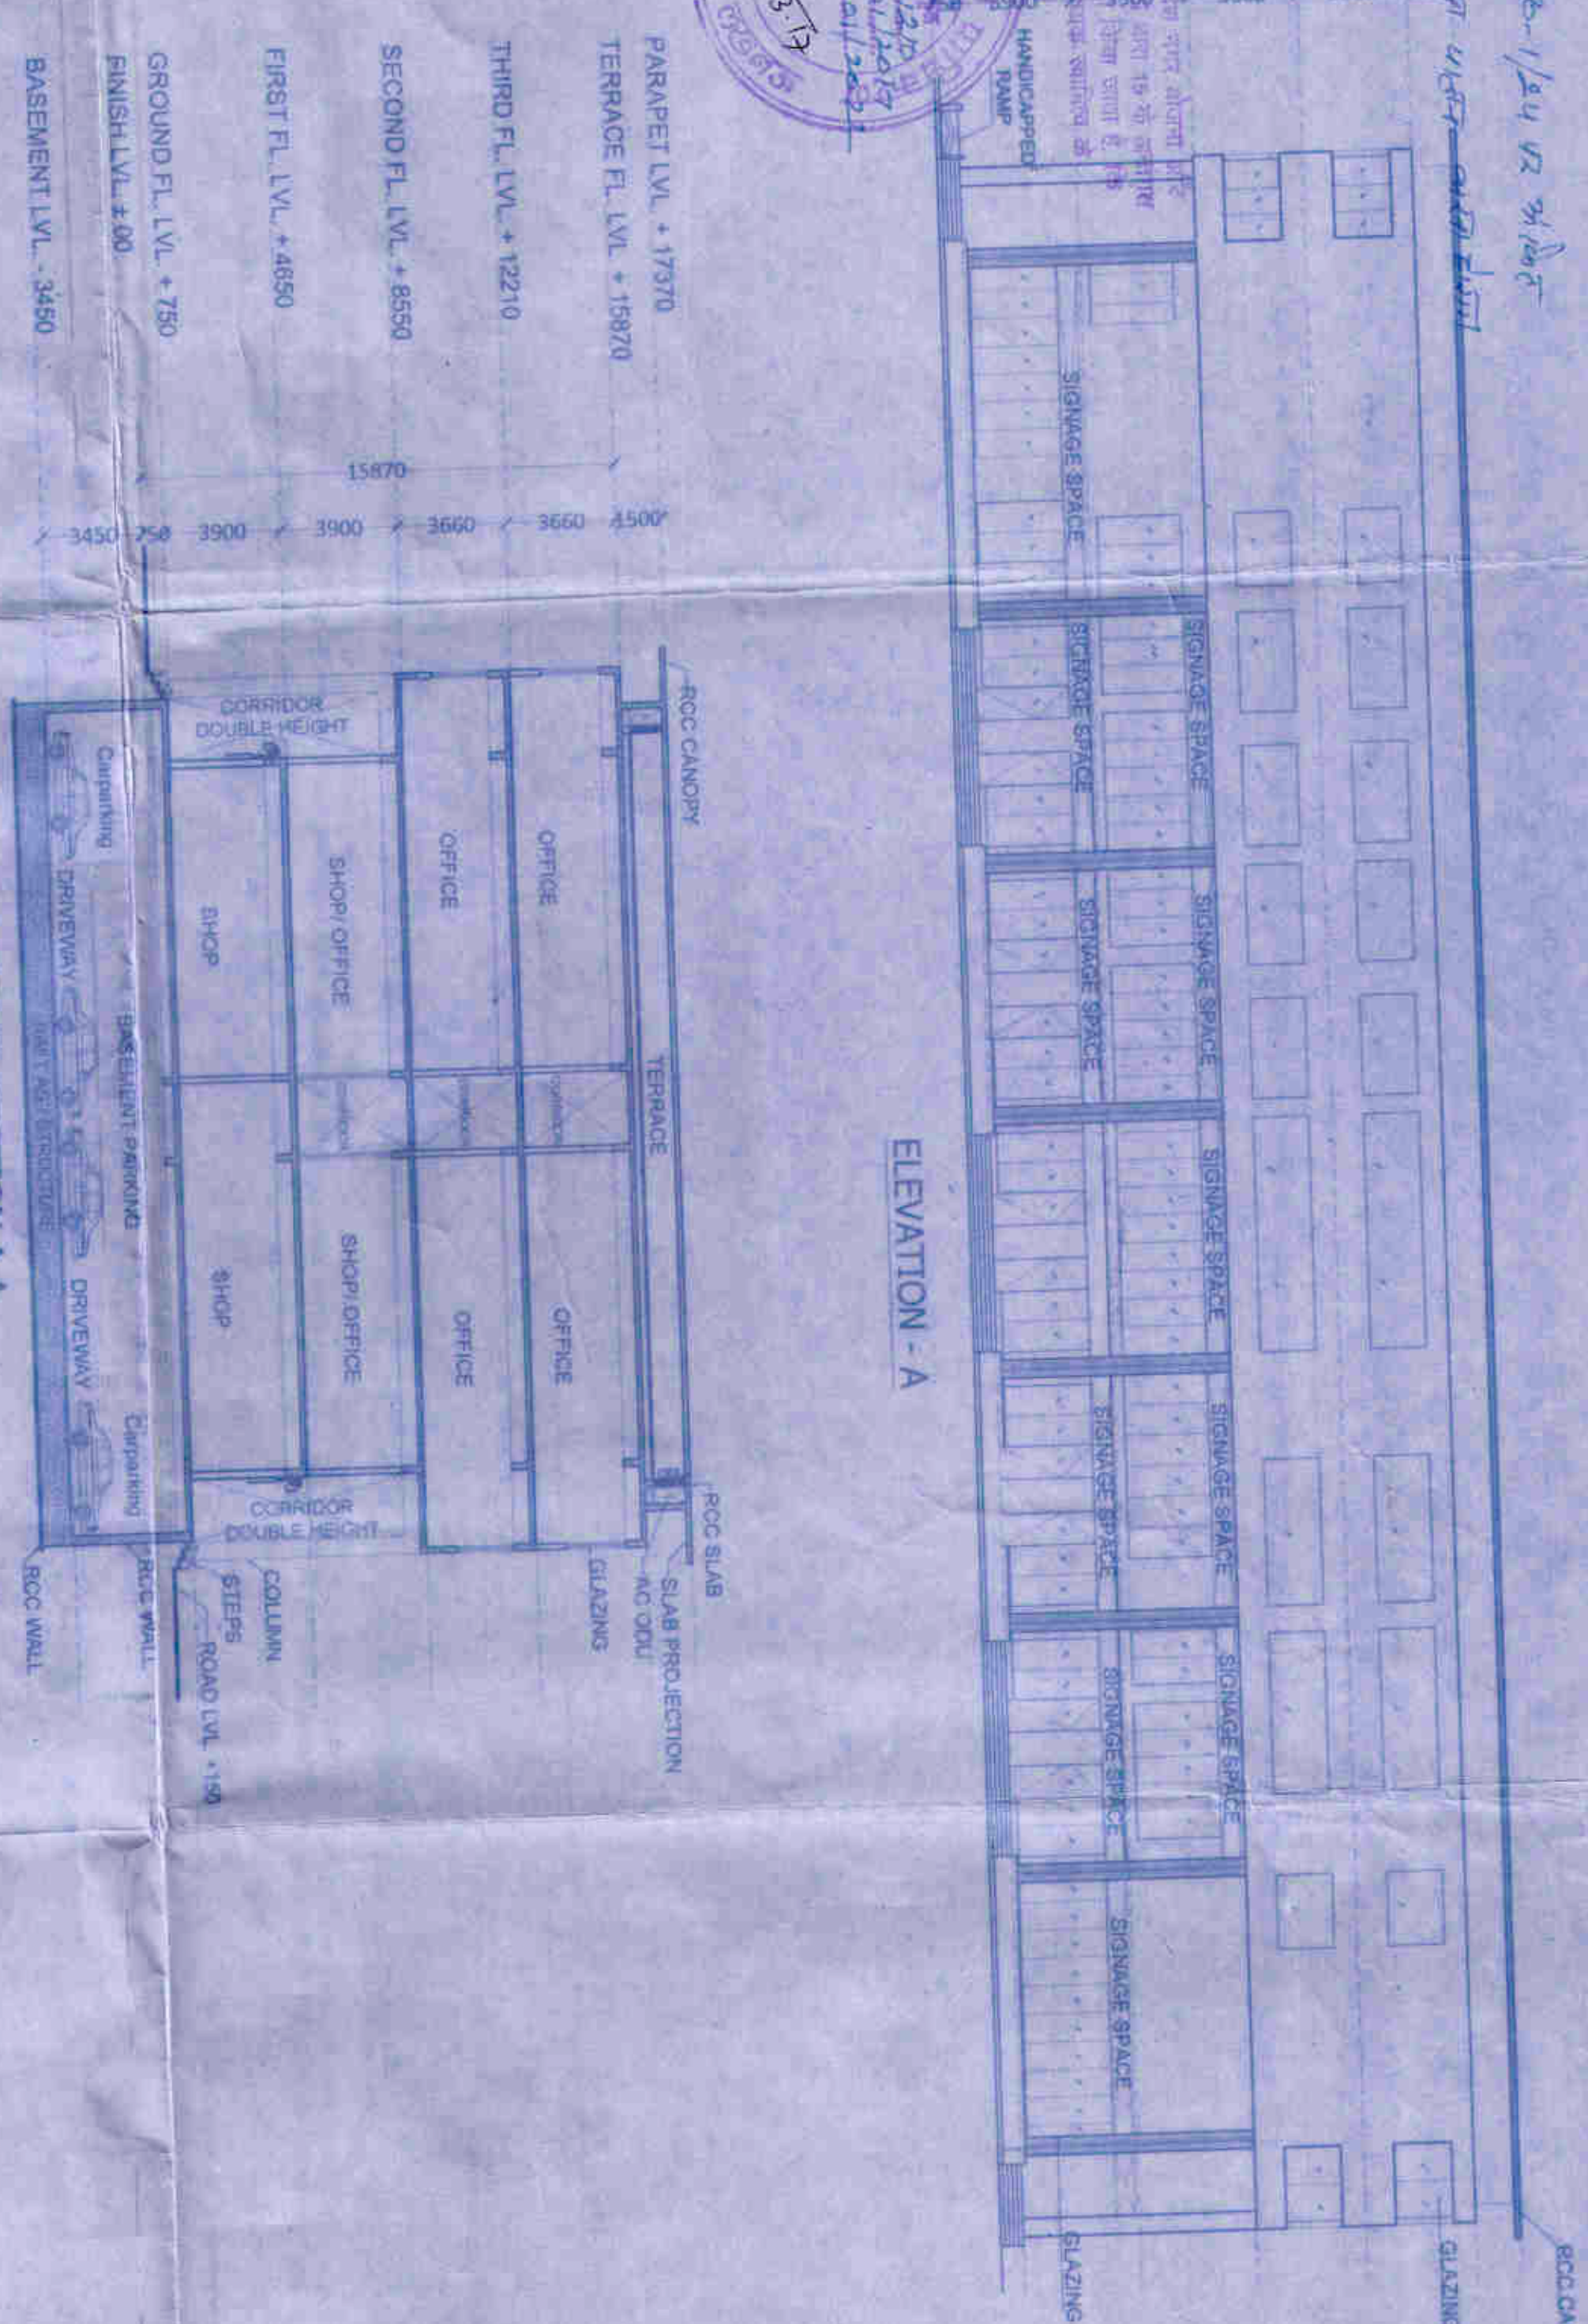


TYPICAL SECTION A-A

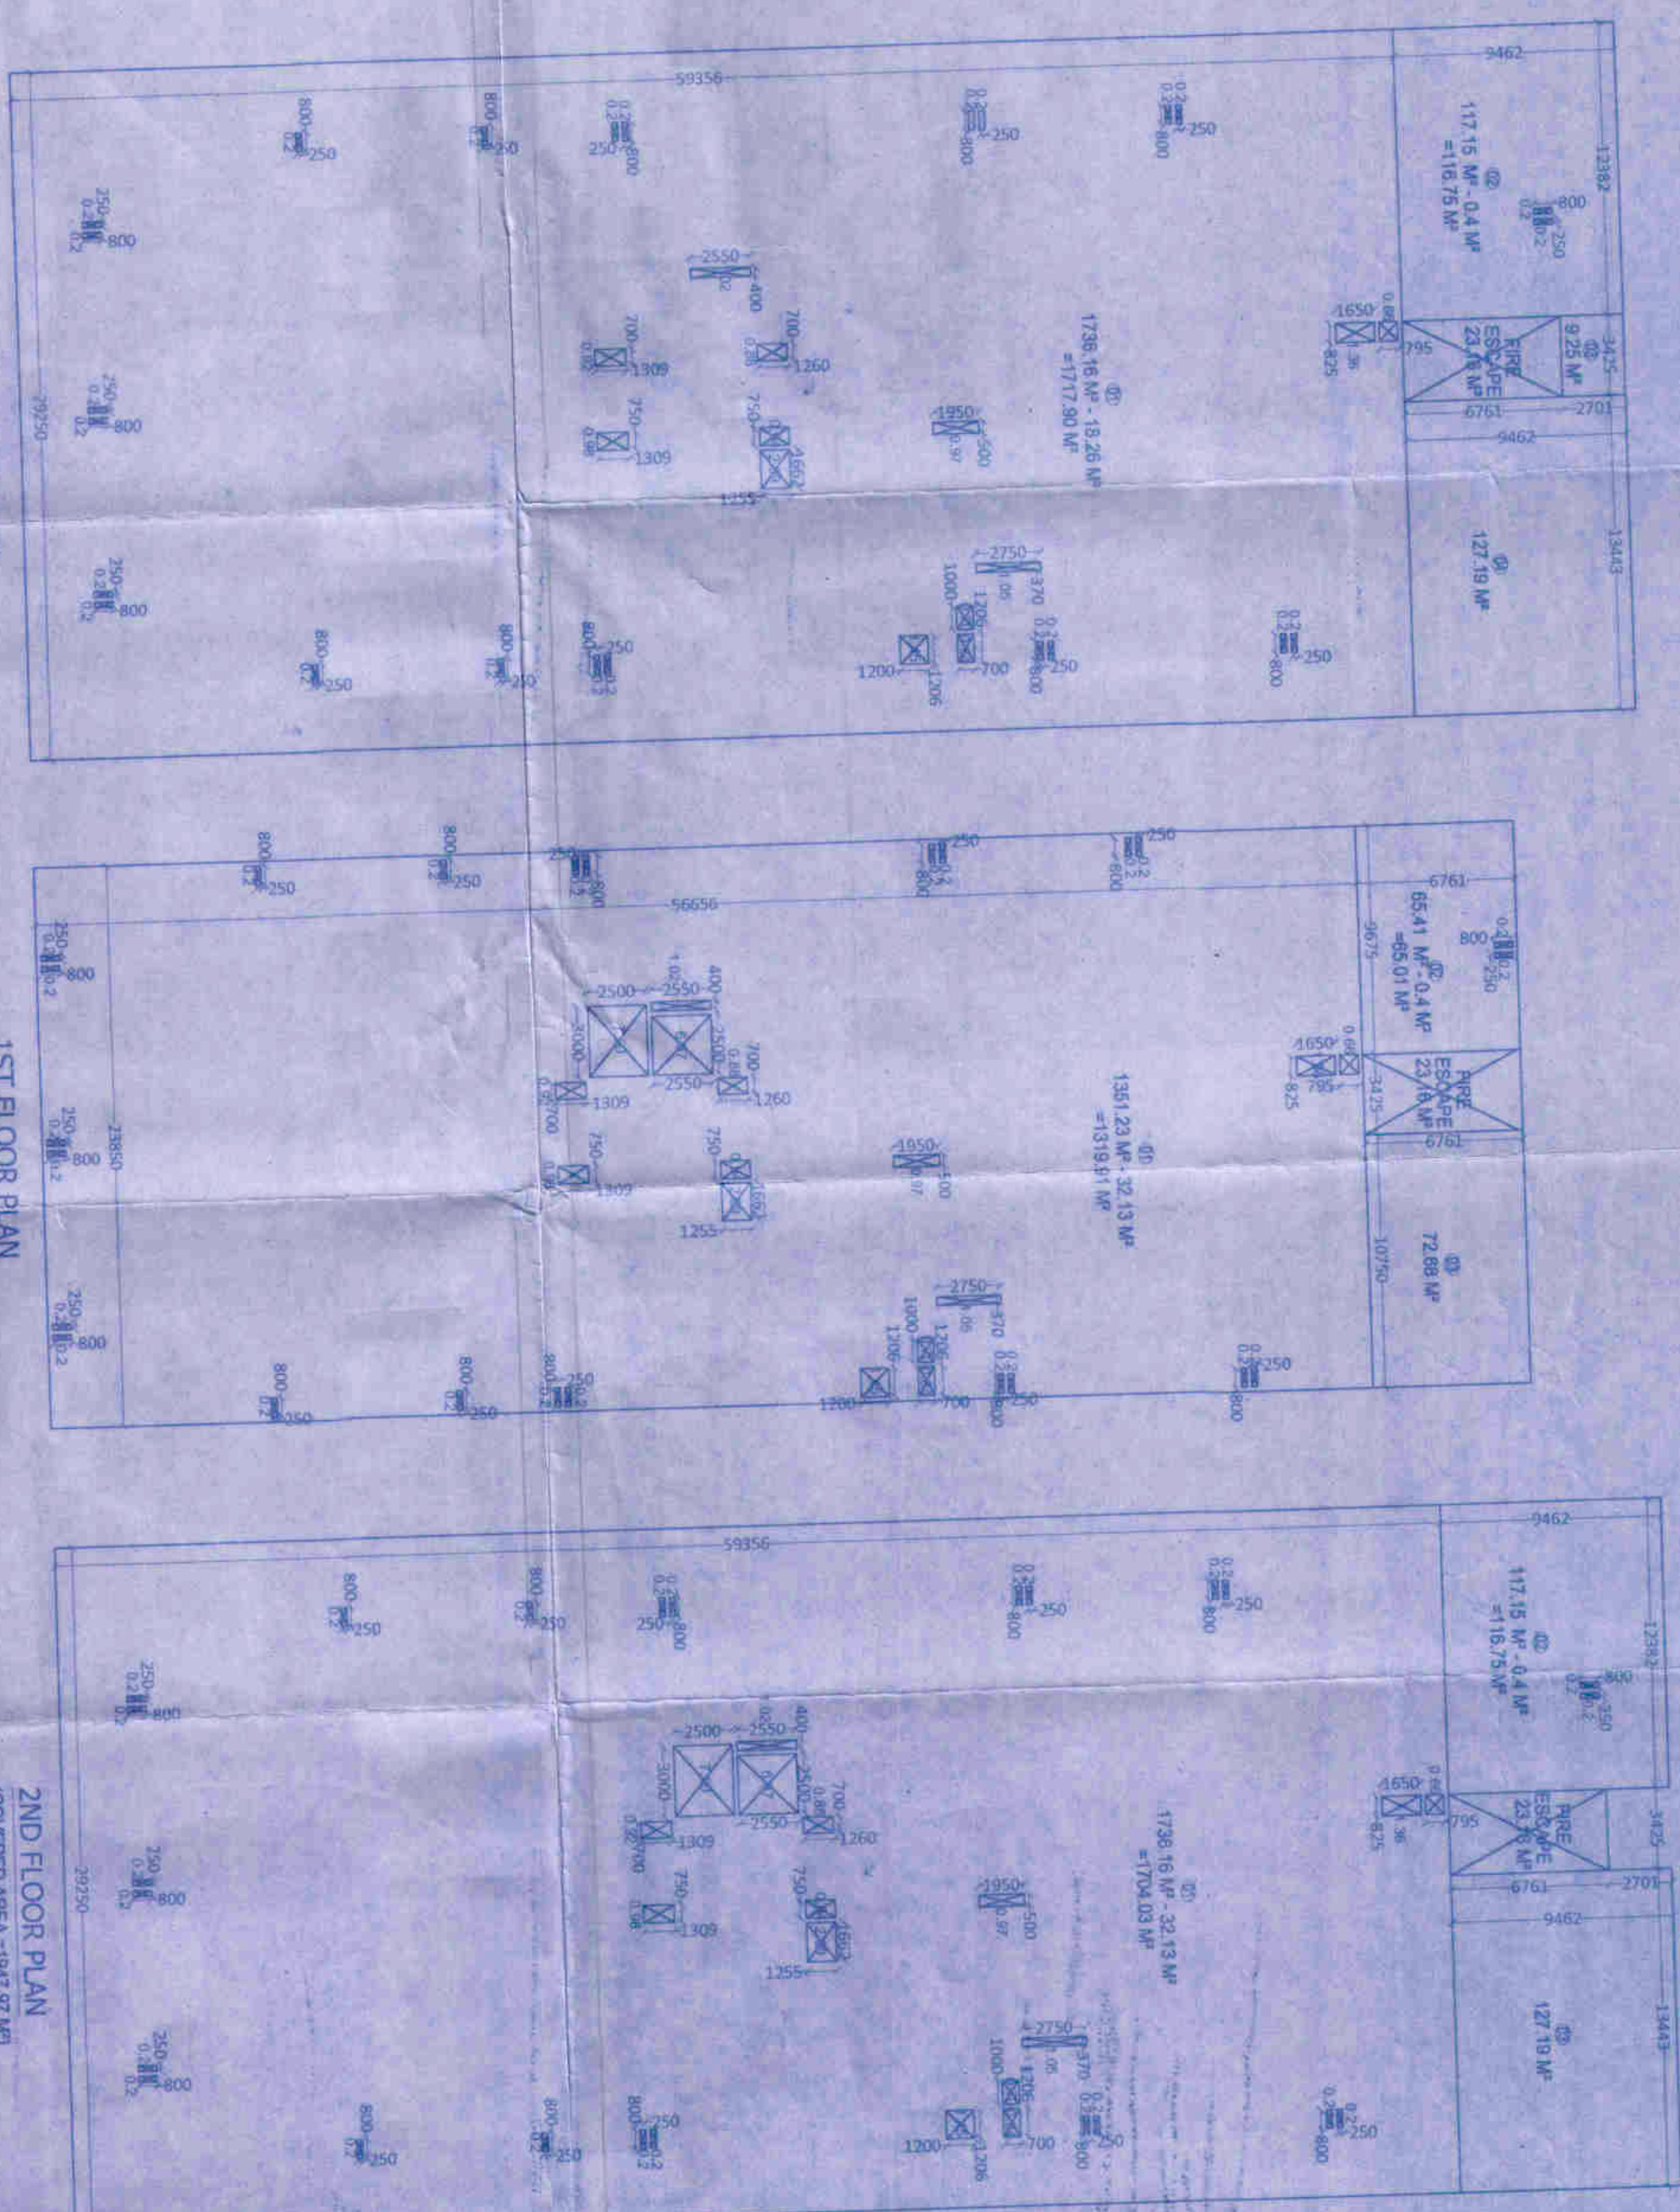

1ST FLOOR PLAN (COVERED AREA 1457.80 M²)

2ND FLOOR PLAN (COVERED AREA 1147.87 M²)

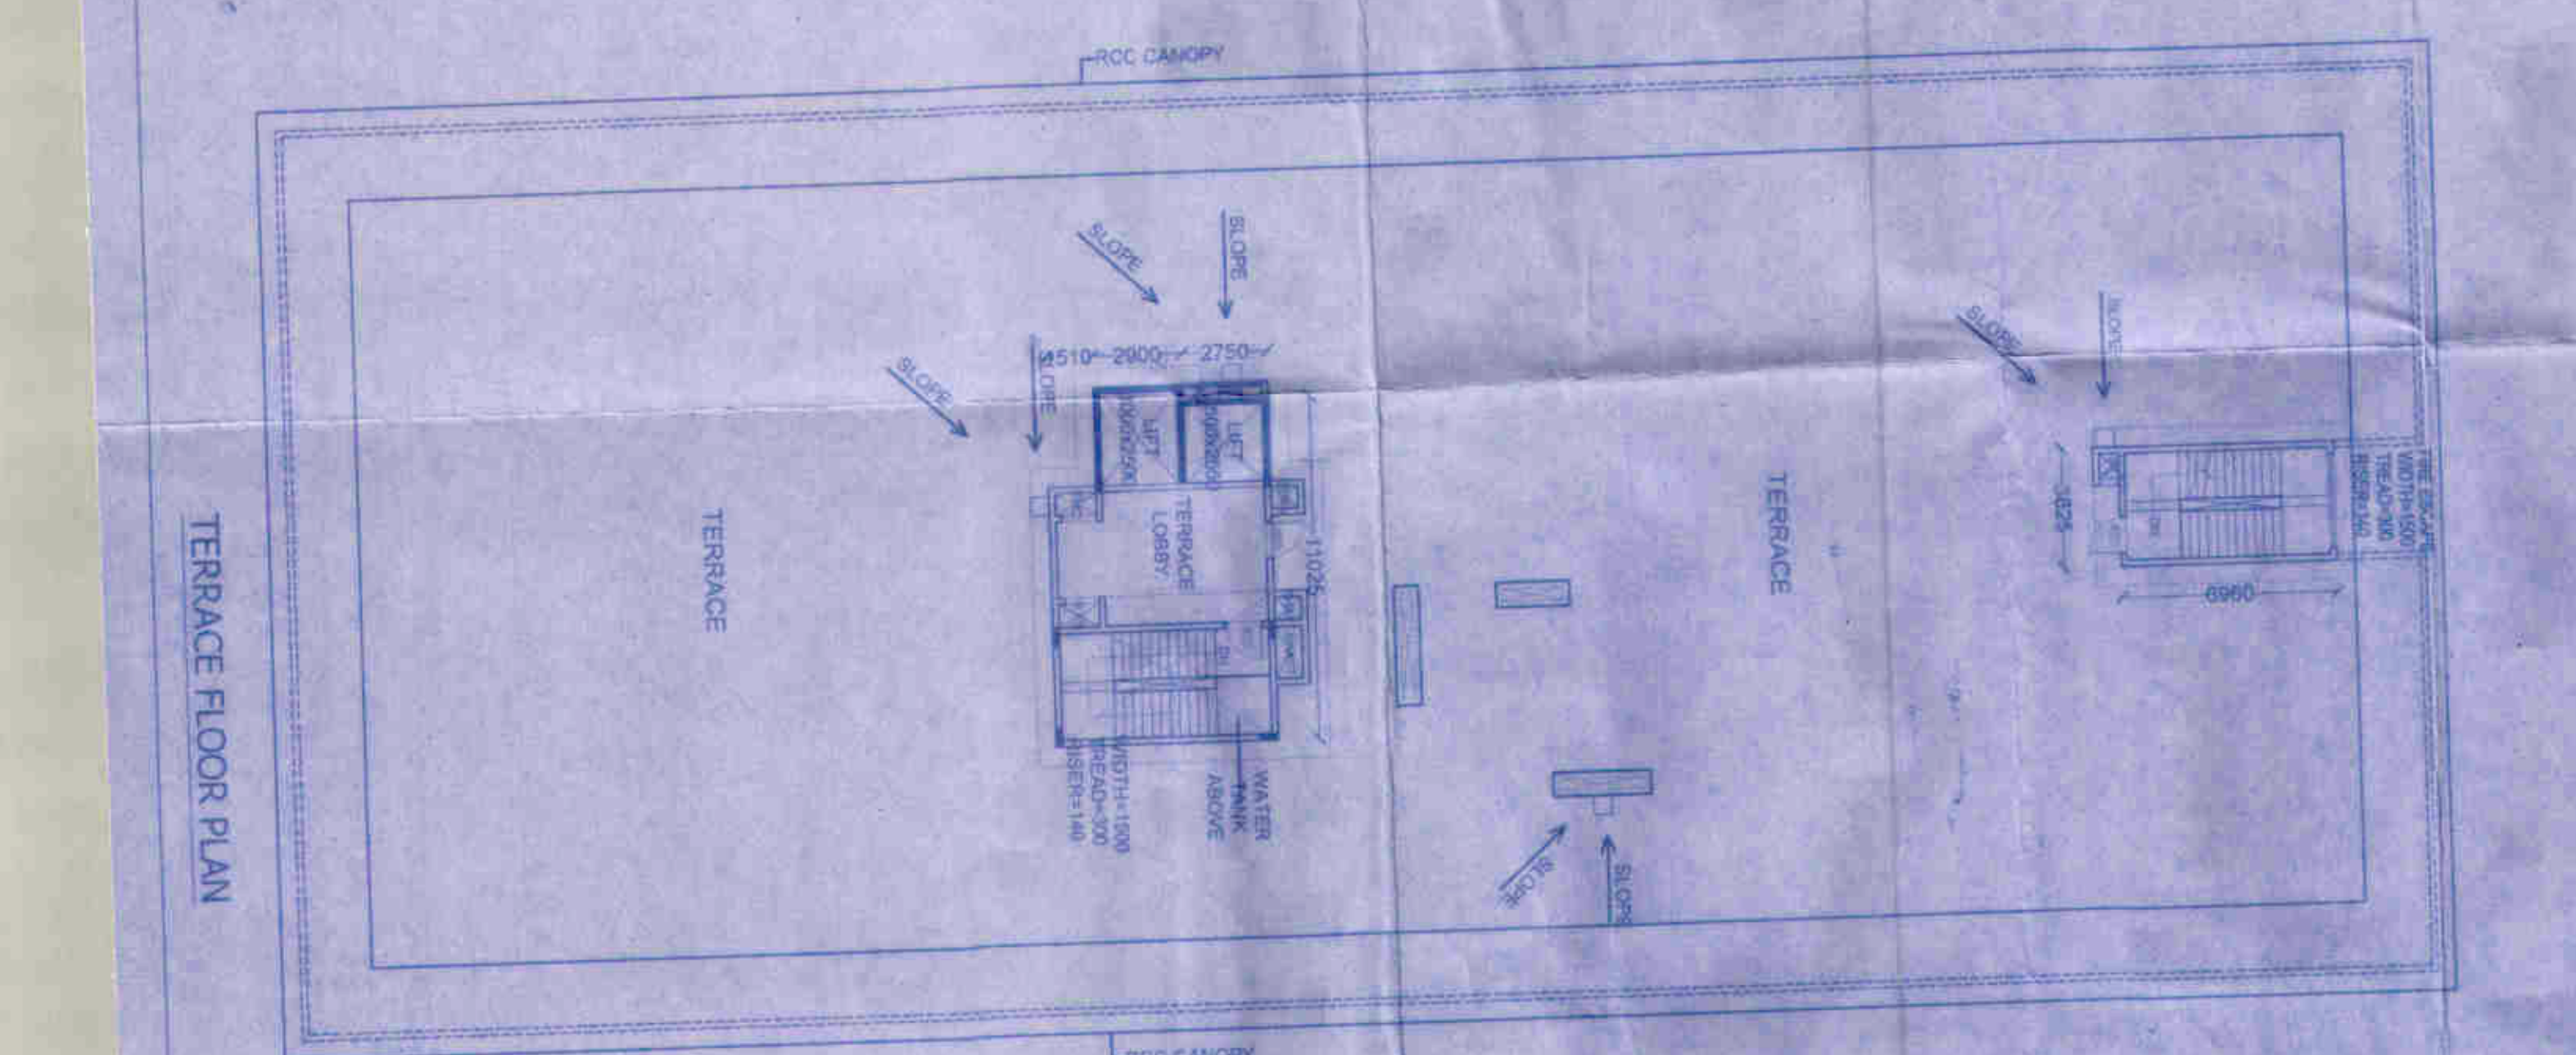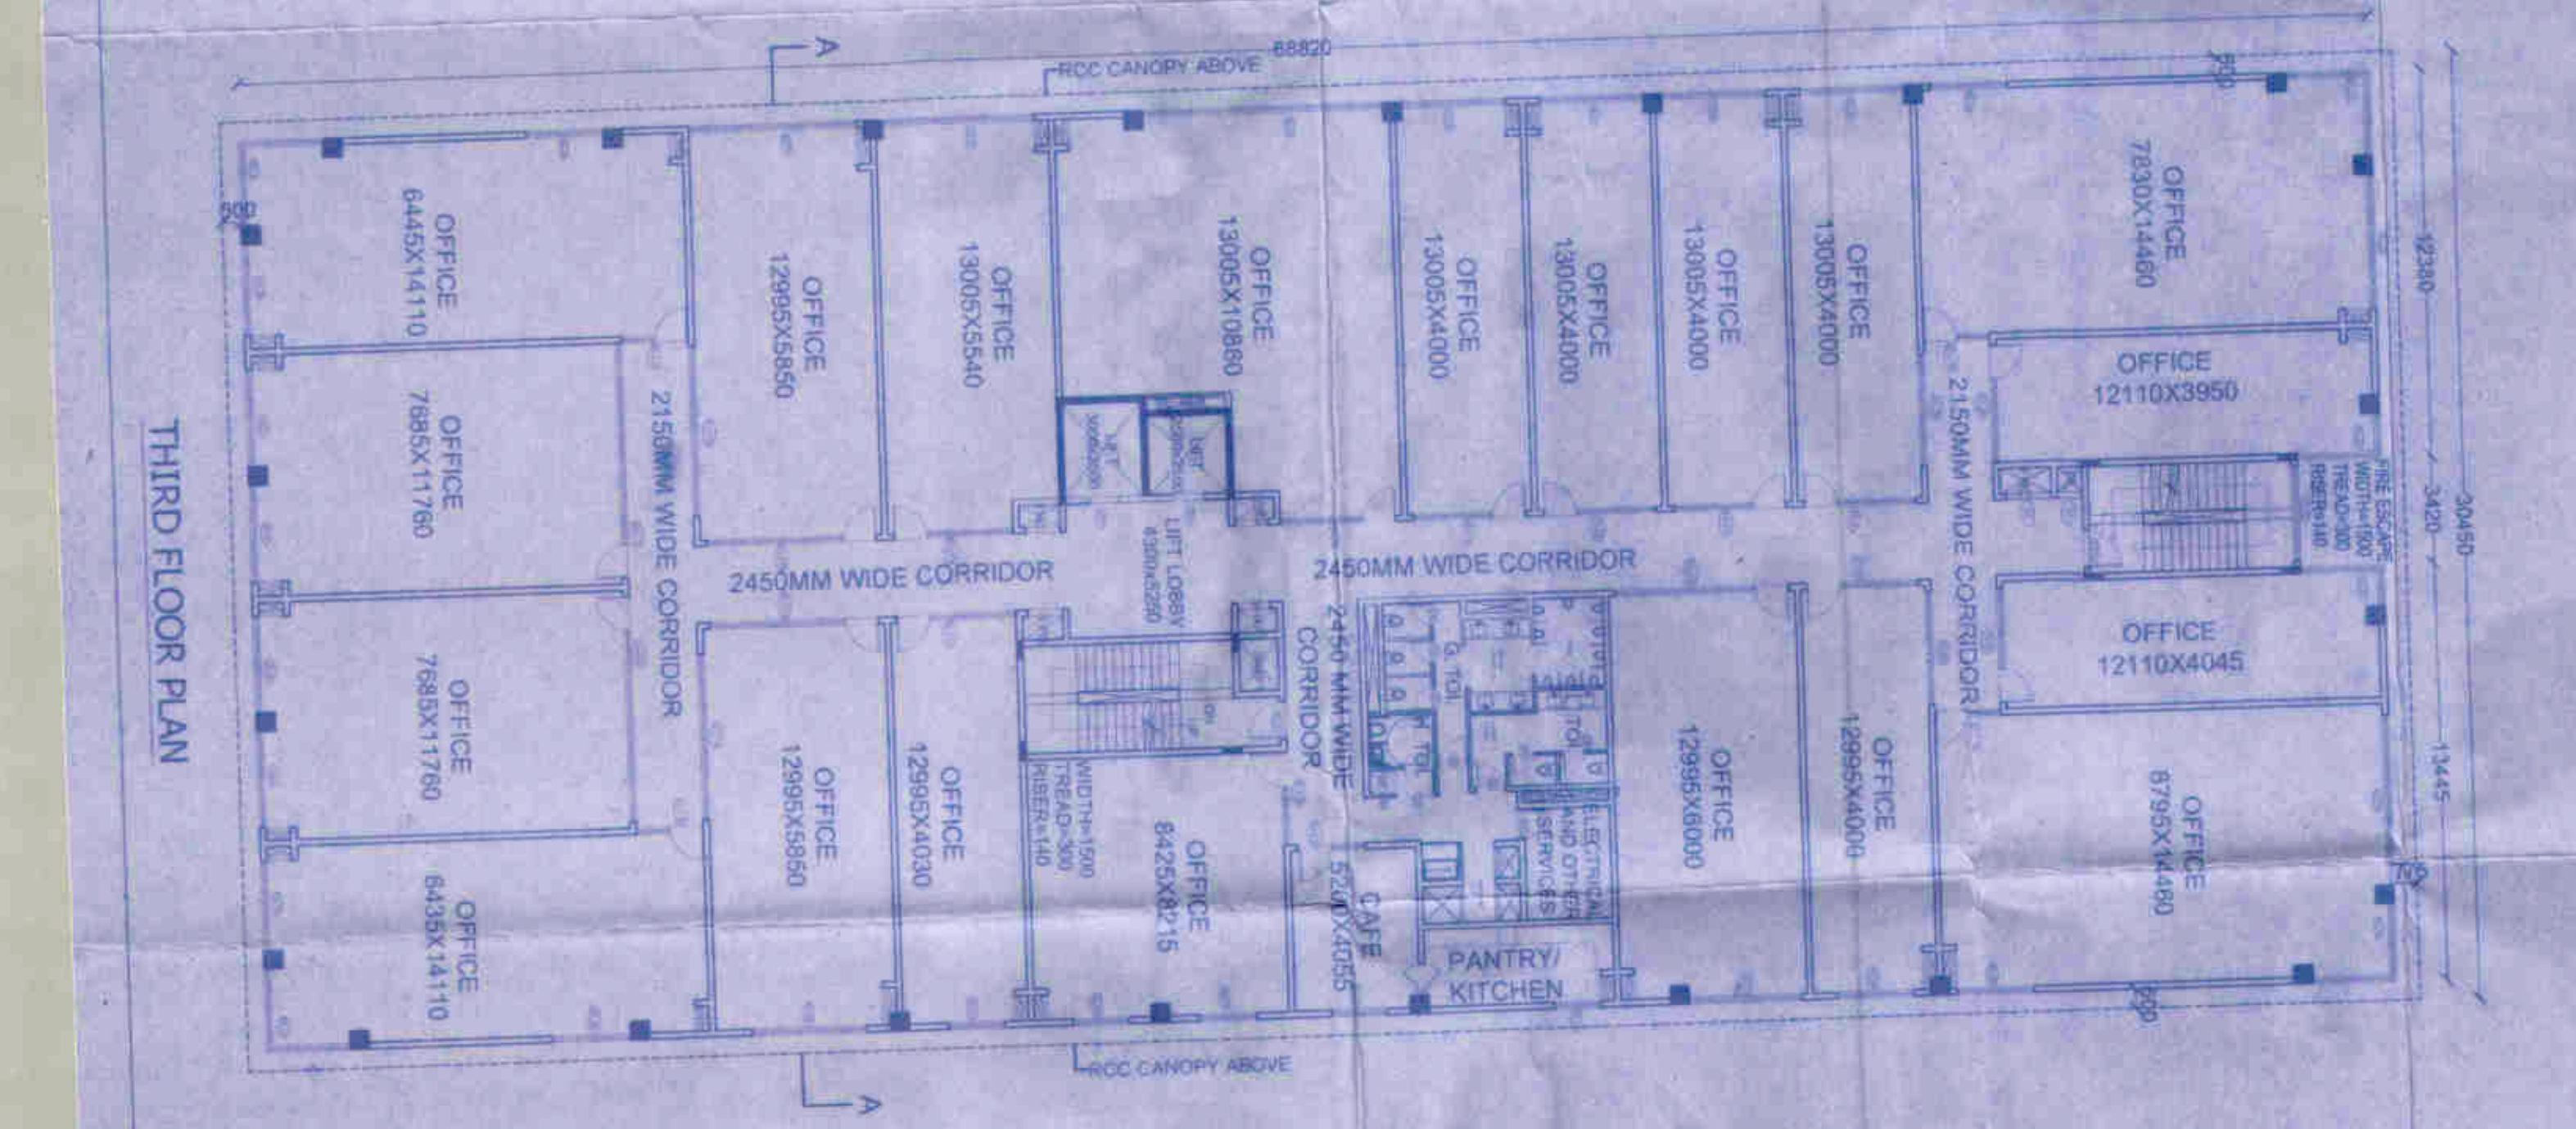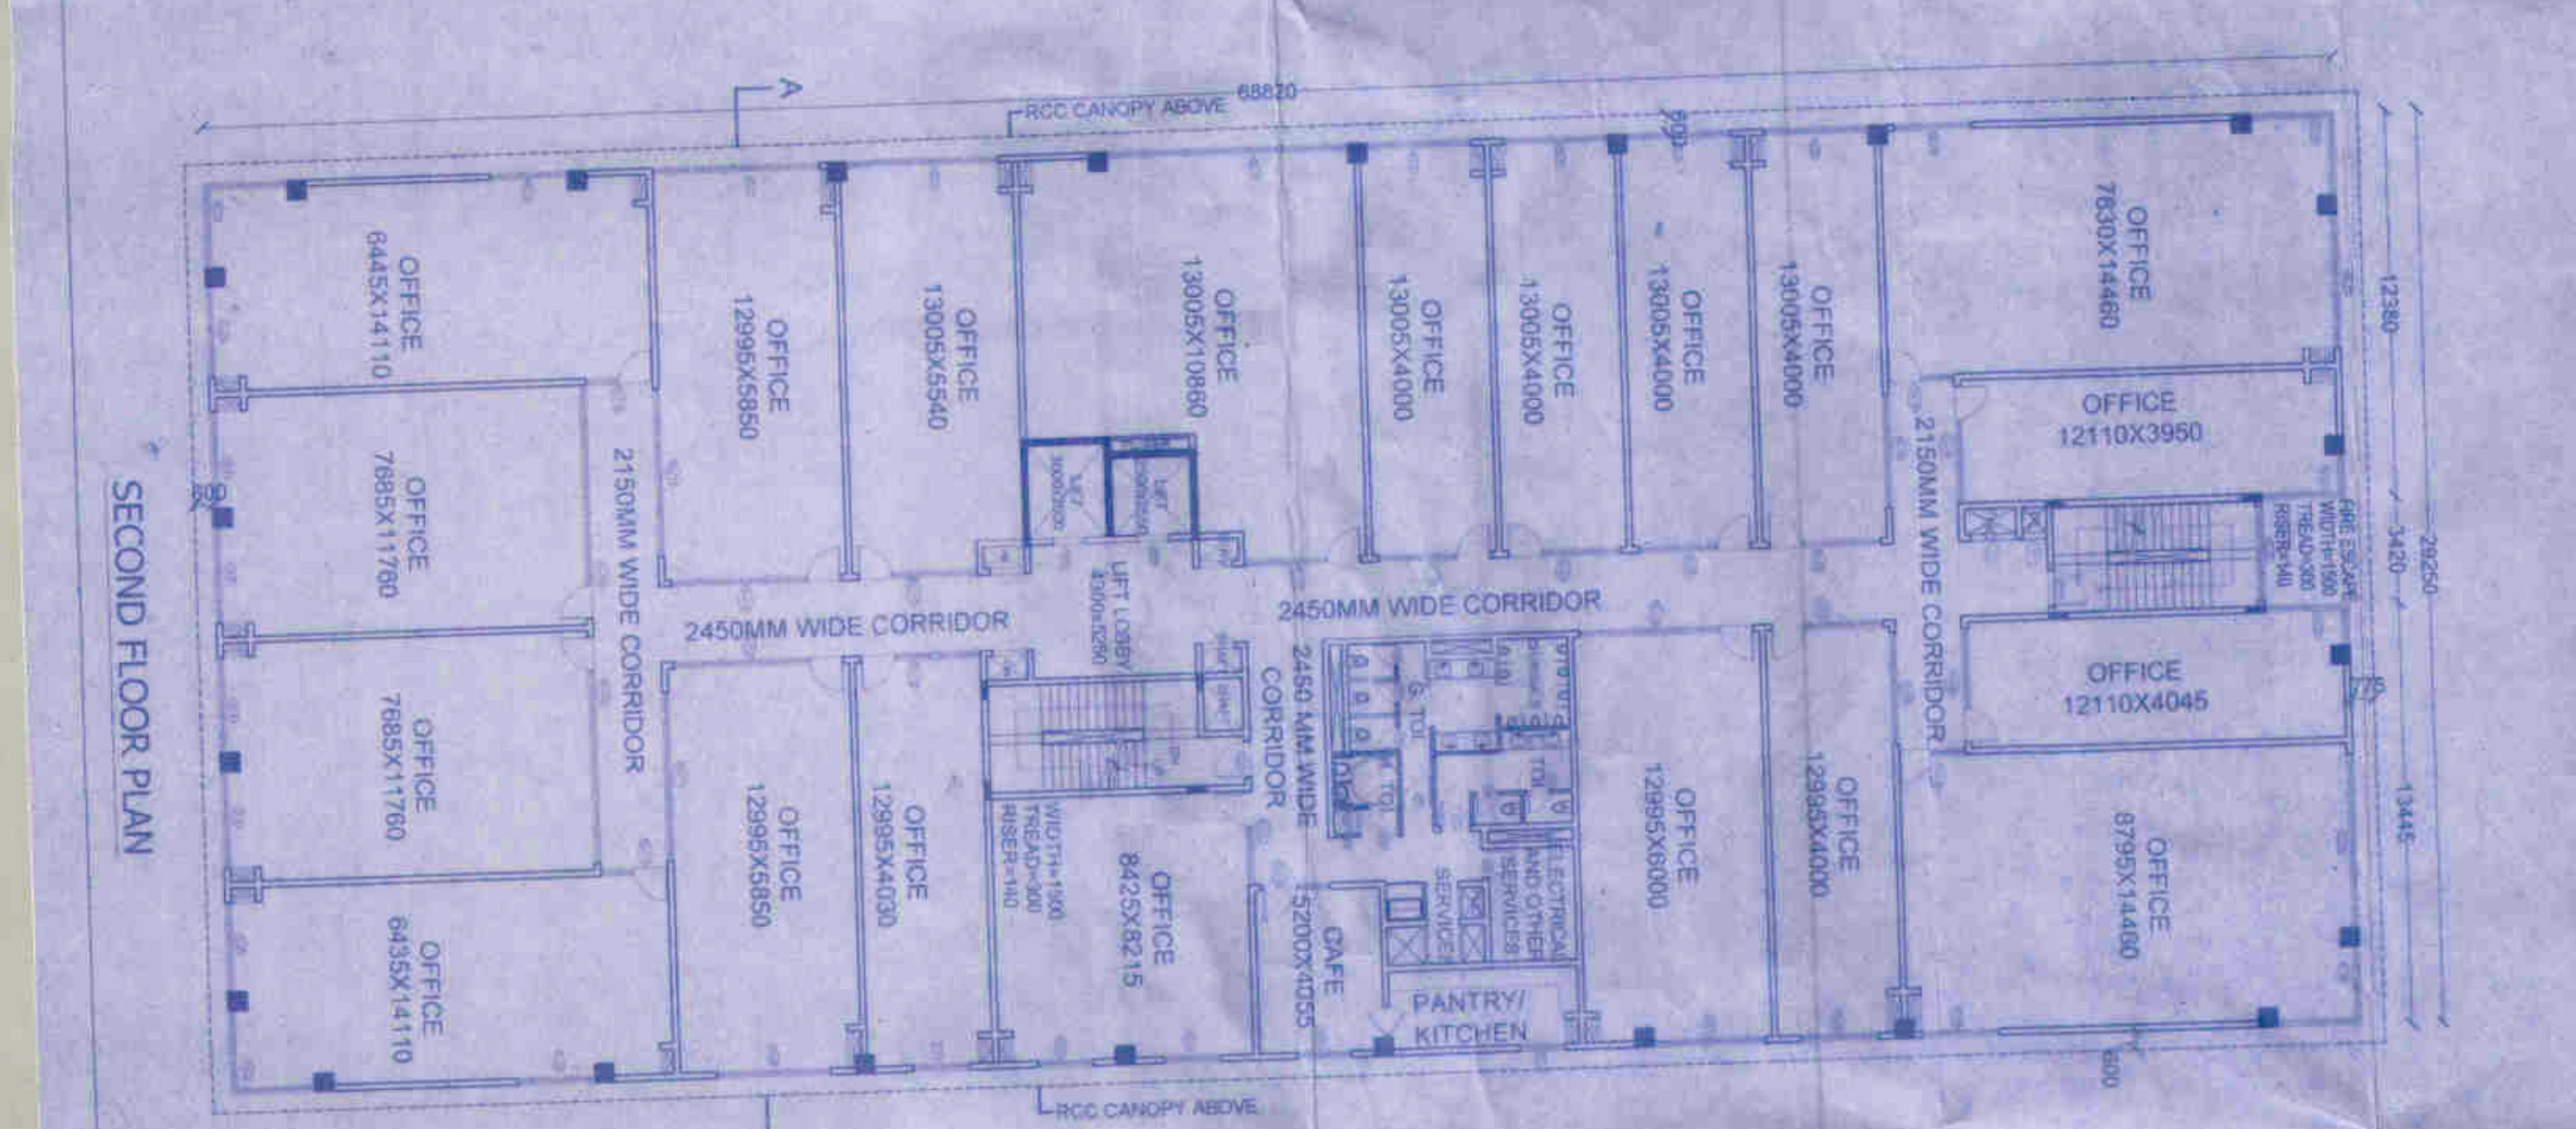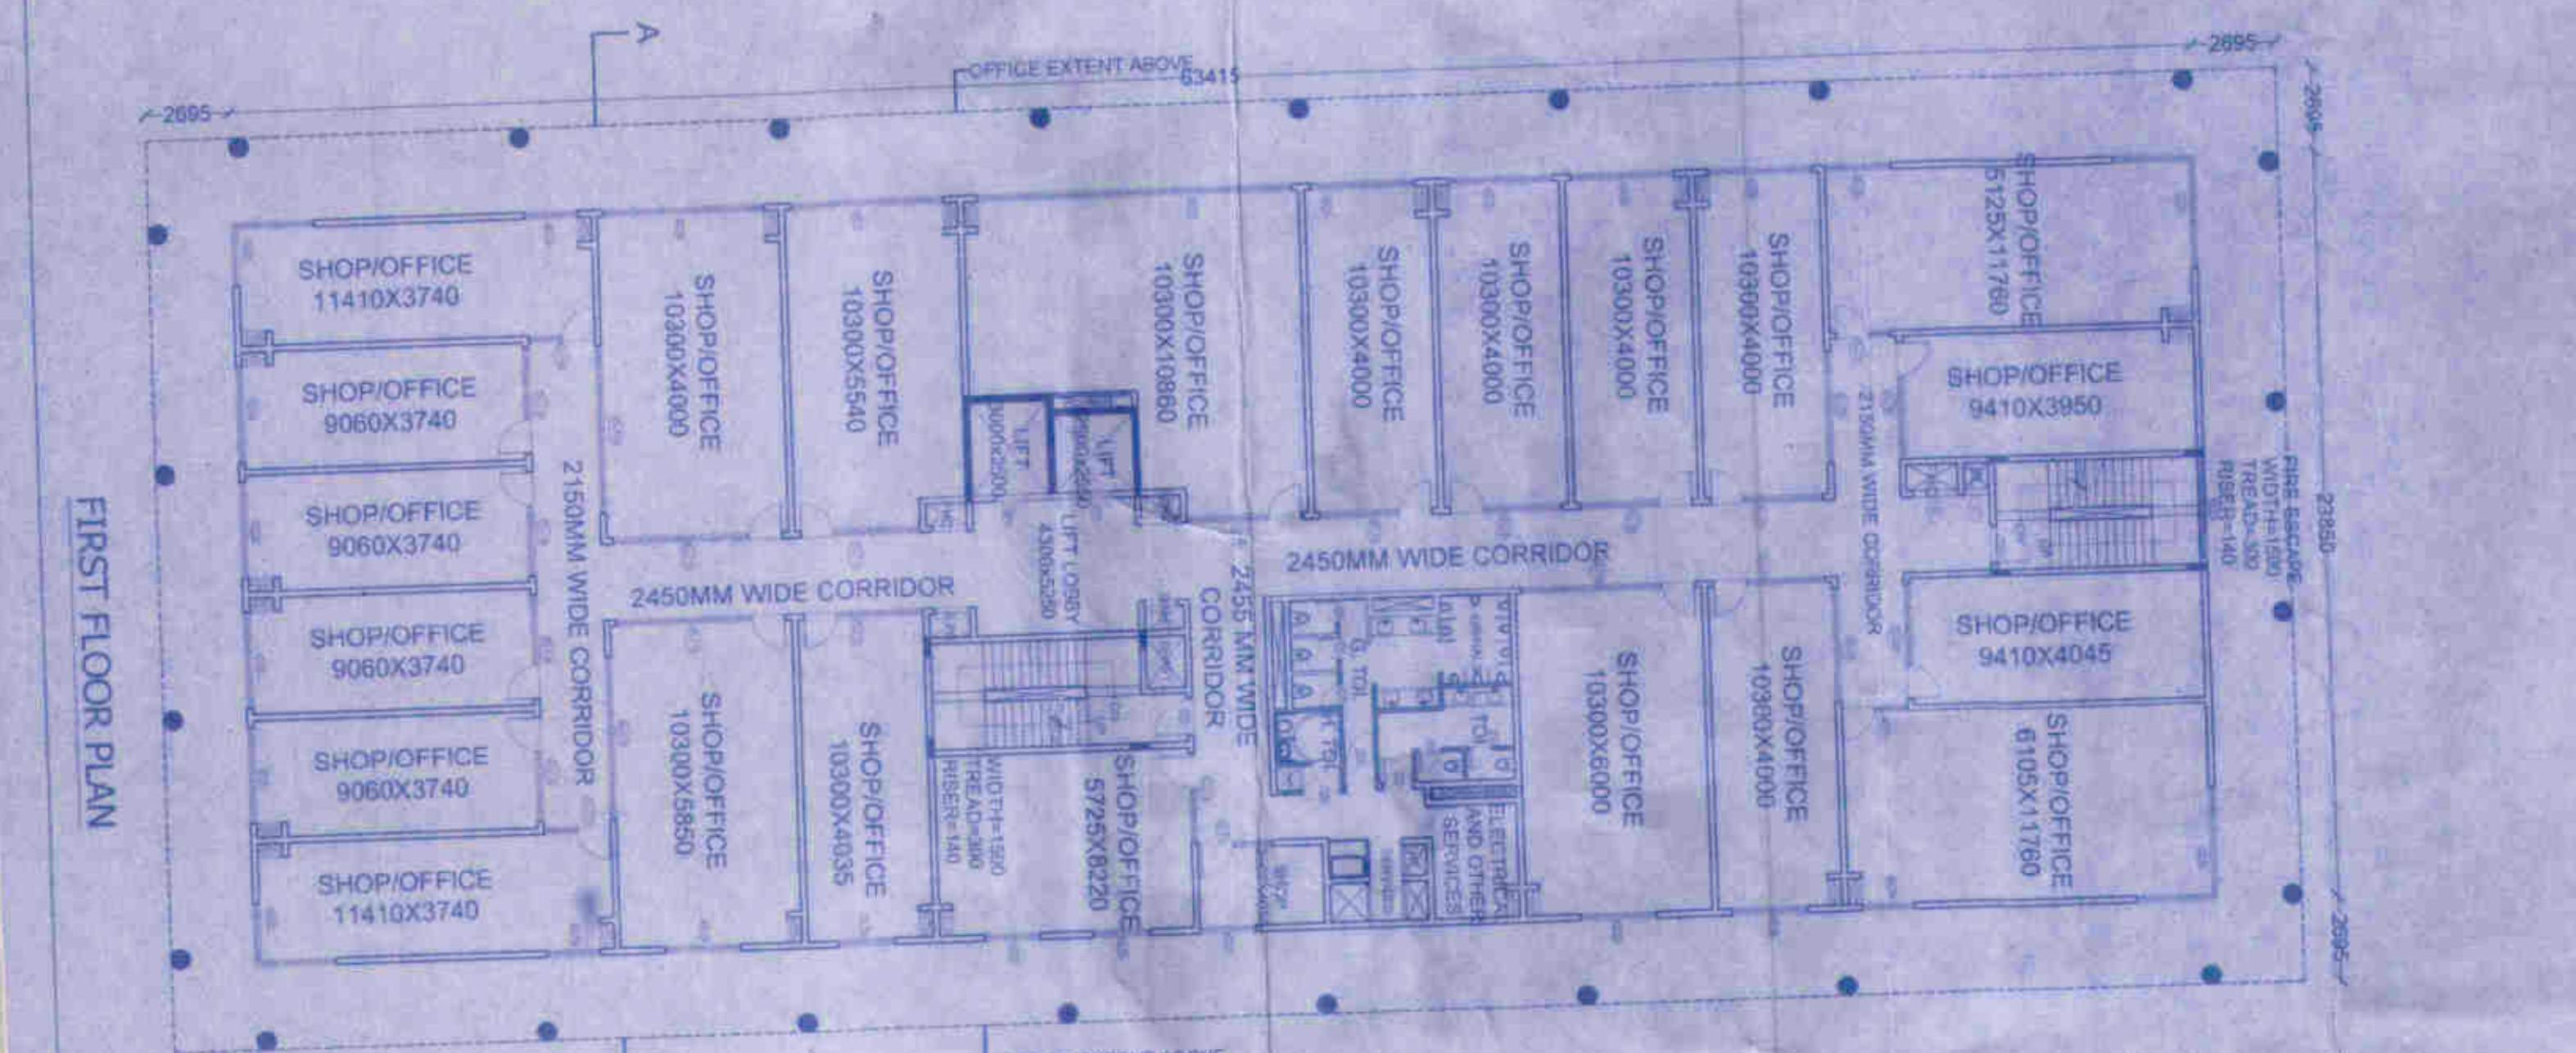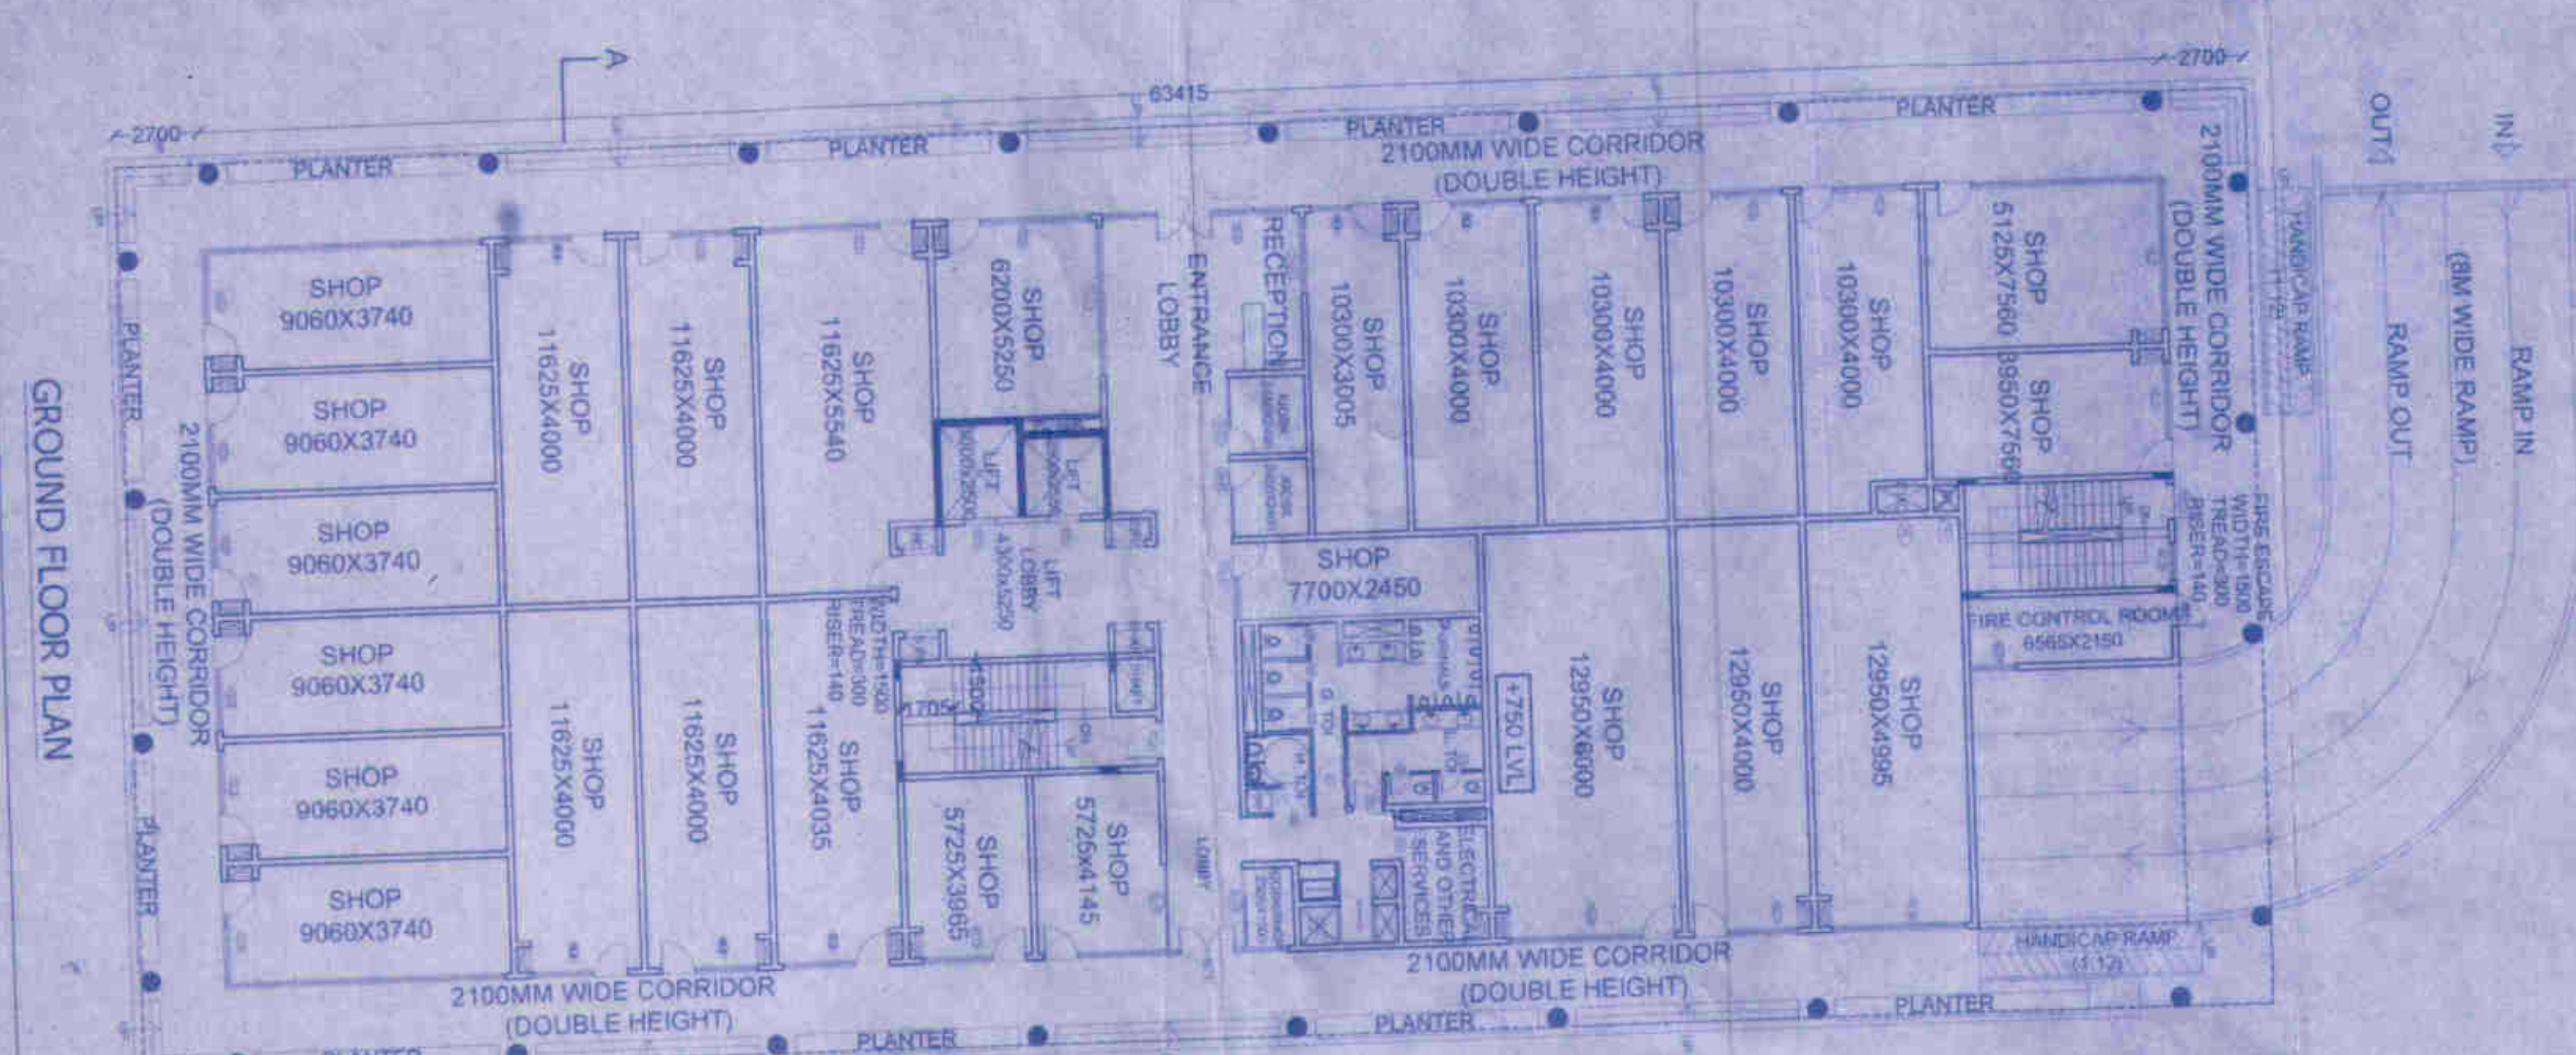

SHEET NO. - 23/24
PROJECT - 154 23 24/25
PROPOSED GROUP HOUSING & RETAIL SHOPPING OUTLET
MIXED LAND USE PLOT NO. - 10G/1-A-V-6
& 10G/1-A-V-7
VASTU KHAND, GOVT NAGAR LUCKNOW
EXPERION DEVELOPERS PVT. LTD.
(Formerly known as GOLD DEVELOPERS PVT. LTD.)
& EXPERION HOSPITALITY PVT. LTD.
(Formerly known as GOLD RESORTS & HOTEL PVT. LTD.)

AREA STATEMENT

1. GROUND FLOOR COVERED AREA	= 1971.09 M²
2. FIRST FLOOR COVERED AREA	= 1457.80 M²
3. SECOND FLOOR COVERED AREA	= 1147.87 M²
4. THIRD FLOOR COVERED AREA	= 732.63 M²
5. TOTAL COVERED AREA	= 76.30 M²
6. MURPHY & MACHINE ROOM AREA	= 92.64 M²
7. FIRE ESCAPE AREA (23.18 X 4 FLOOR)	= 7.493 57 M²
8. TOTAL COVERED AREA (ALL FLOORS)	= 7.493 57 M²

DATE: NOV - 2016
DRAWN BY: MONTH: NOV
OWNER SIGNATURE:
ARCHITECT'S SIGNATURE:
PLOT NO. 154 23 24/25
VASTU ENGINEERING PVT. LTD.
ARCHITECTS & INTERIOR DESIGNERS
VASTU SHASTRA CONSULTANTS
5/171 VASTU KHAND, GOVT NAGAR, LUCKNOW
Ph: 9415181515, 9555555555
e-mail: vastu@vastu.com, Vastu@vastu.com