



SCHEDULE OF OPENINGS

S.NO.	DATE	HEIGHT	REMARKS
1.	01	1000	1. REAR DOOR
2.	02	2100	2. REAR DOOR
3.	03	2100	3. REAR DOOR
4.	04	2100	4. REAR DOOR
100.	100	2100	100. REAR DOOR


GROUND FLOOR AREA PLAN  
(COVERED AREA - 418.51)

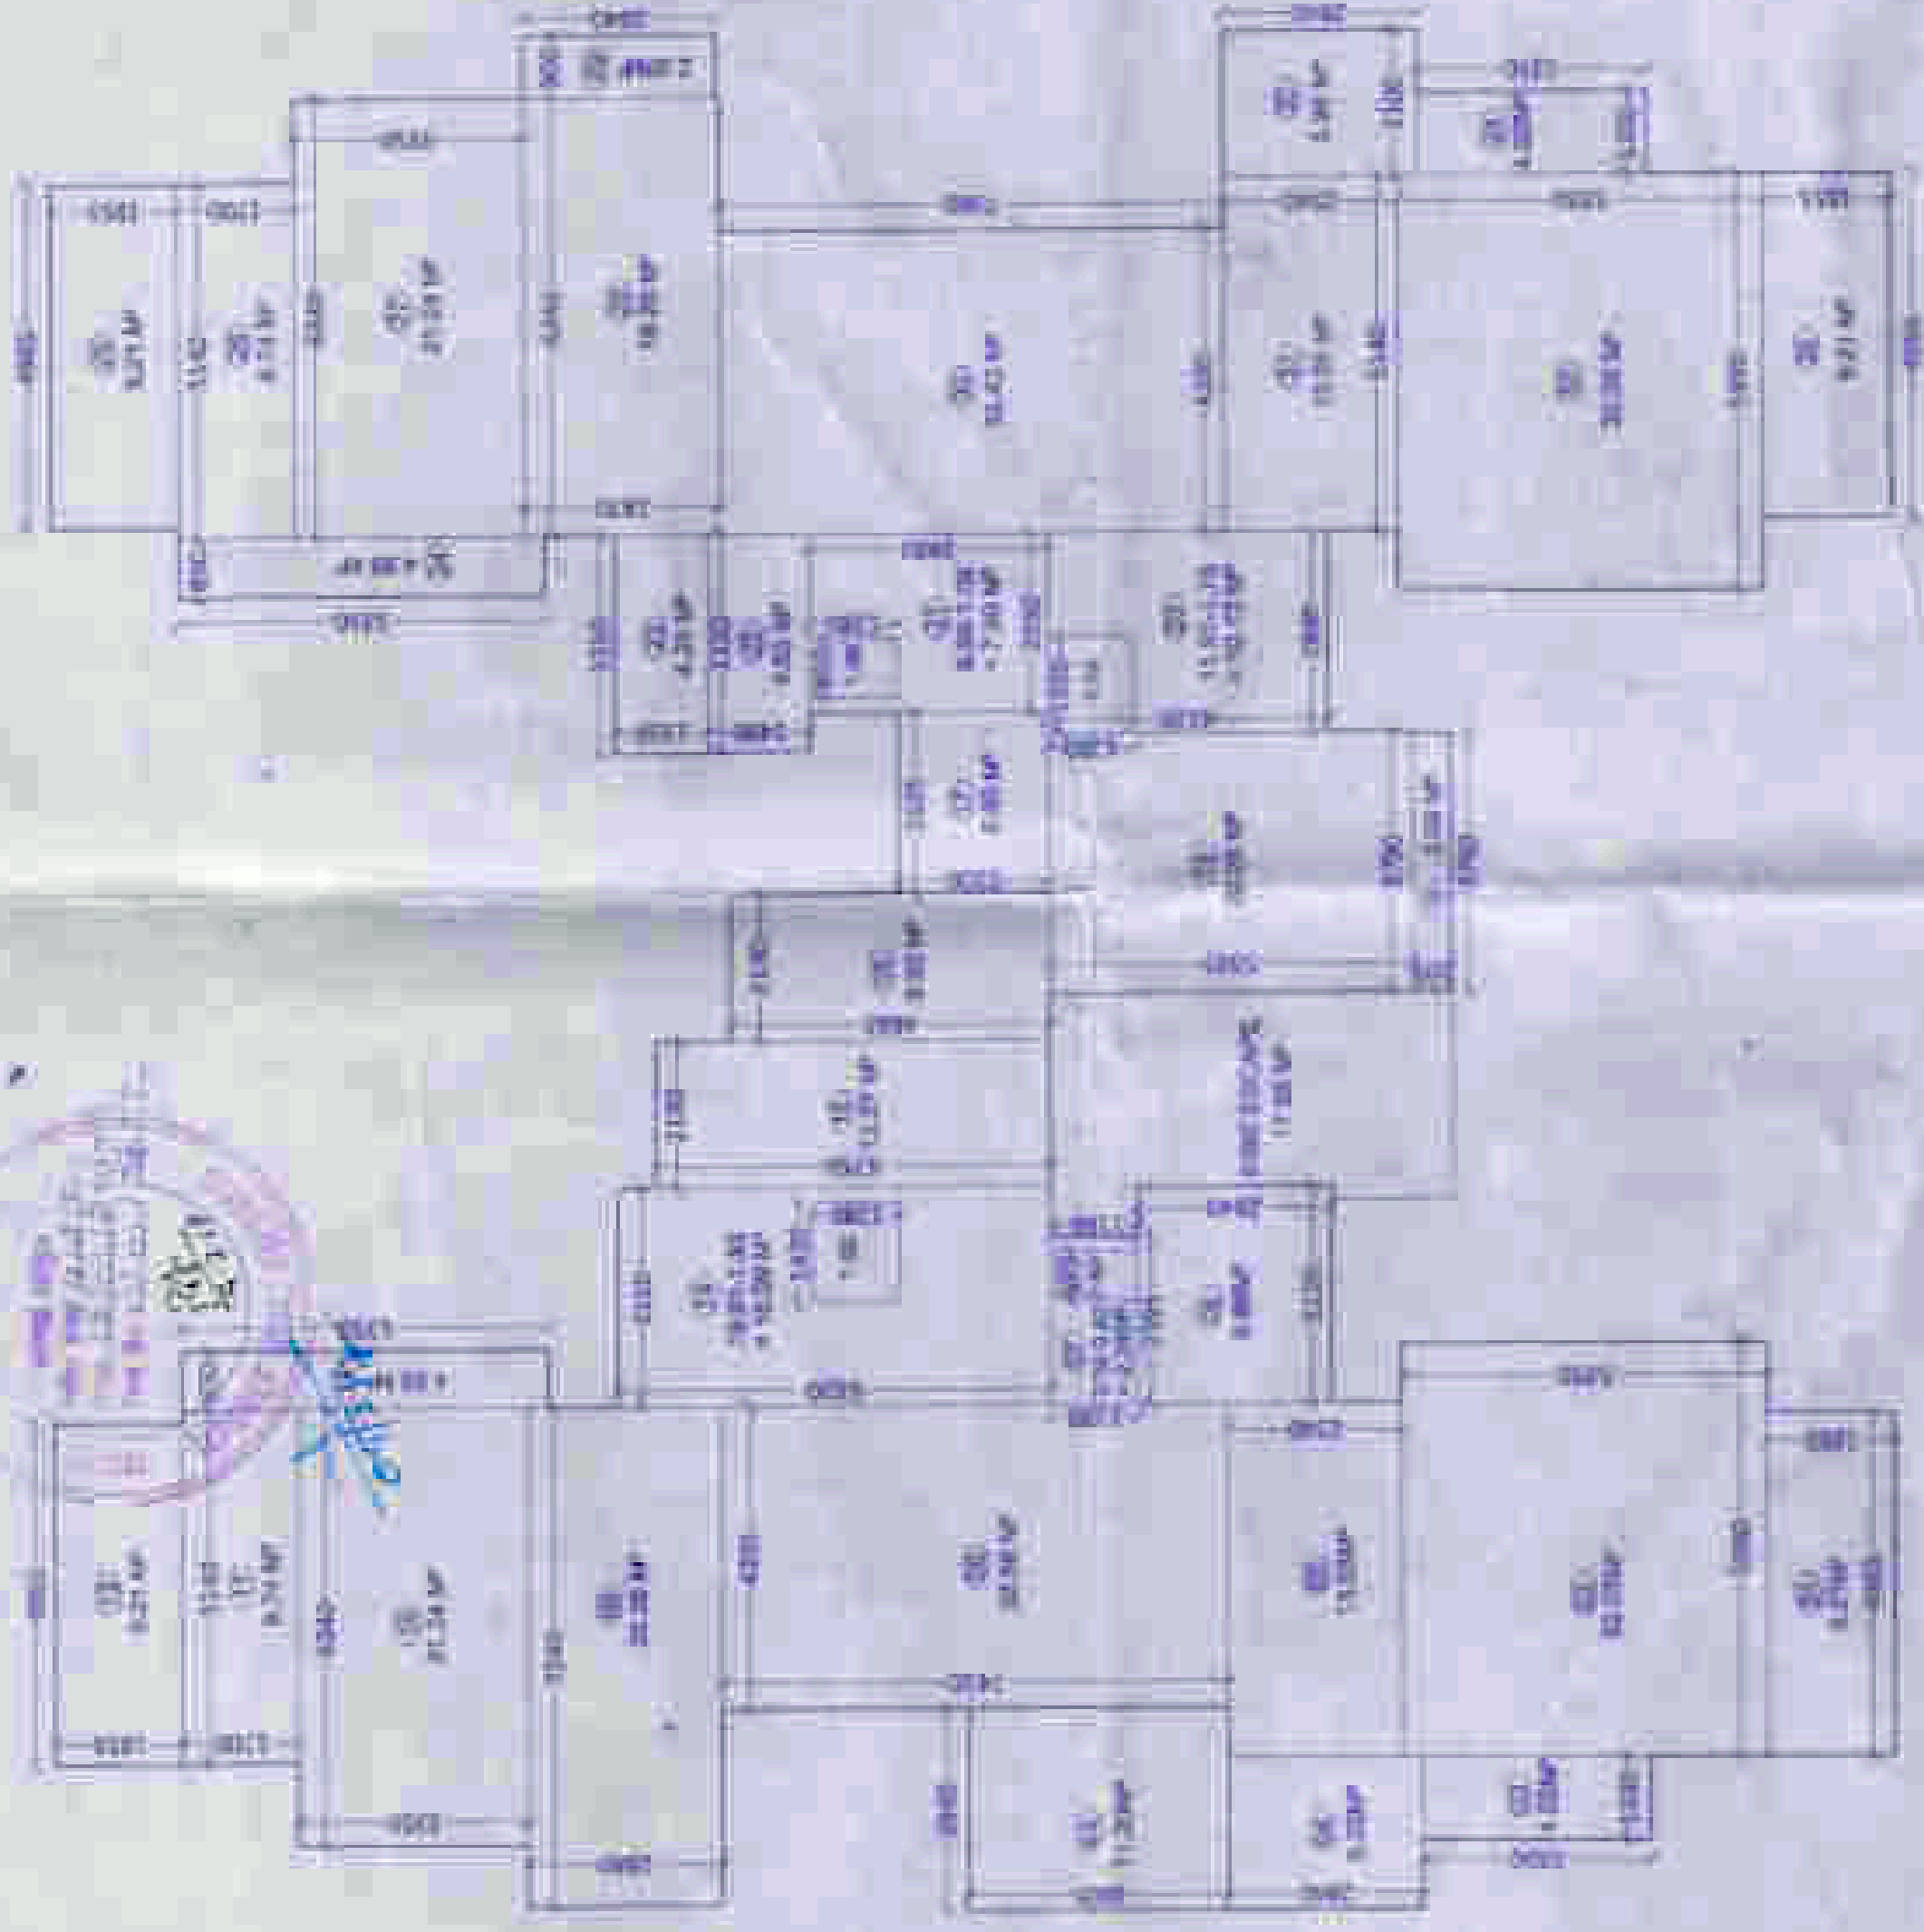


TYPICAL FLOOR AREA PLAN  
(FIRST TO SIXTEENTH FLOOR)  
(COVERED AREA - 418.51)

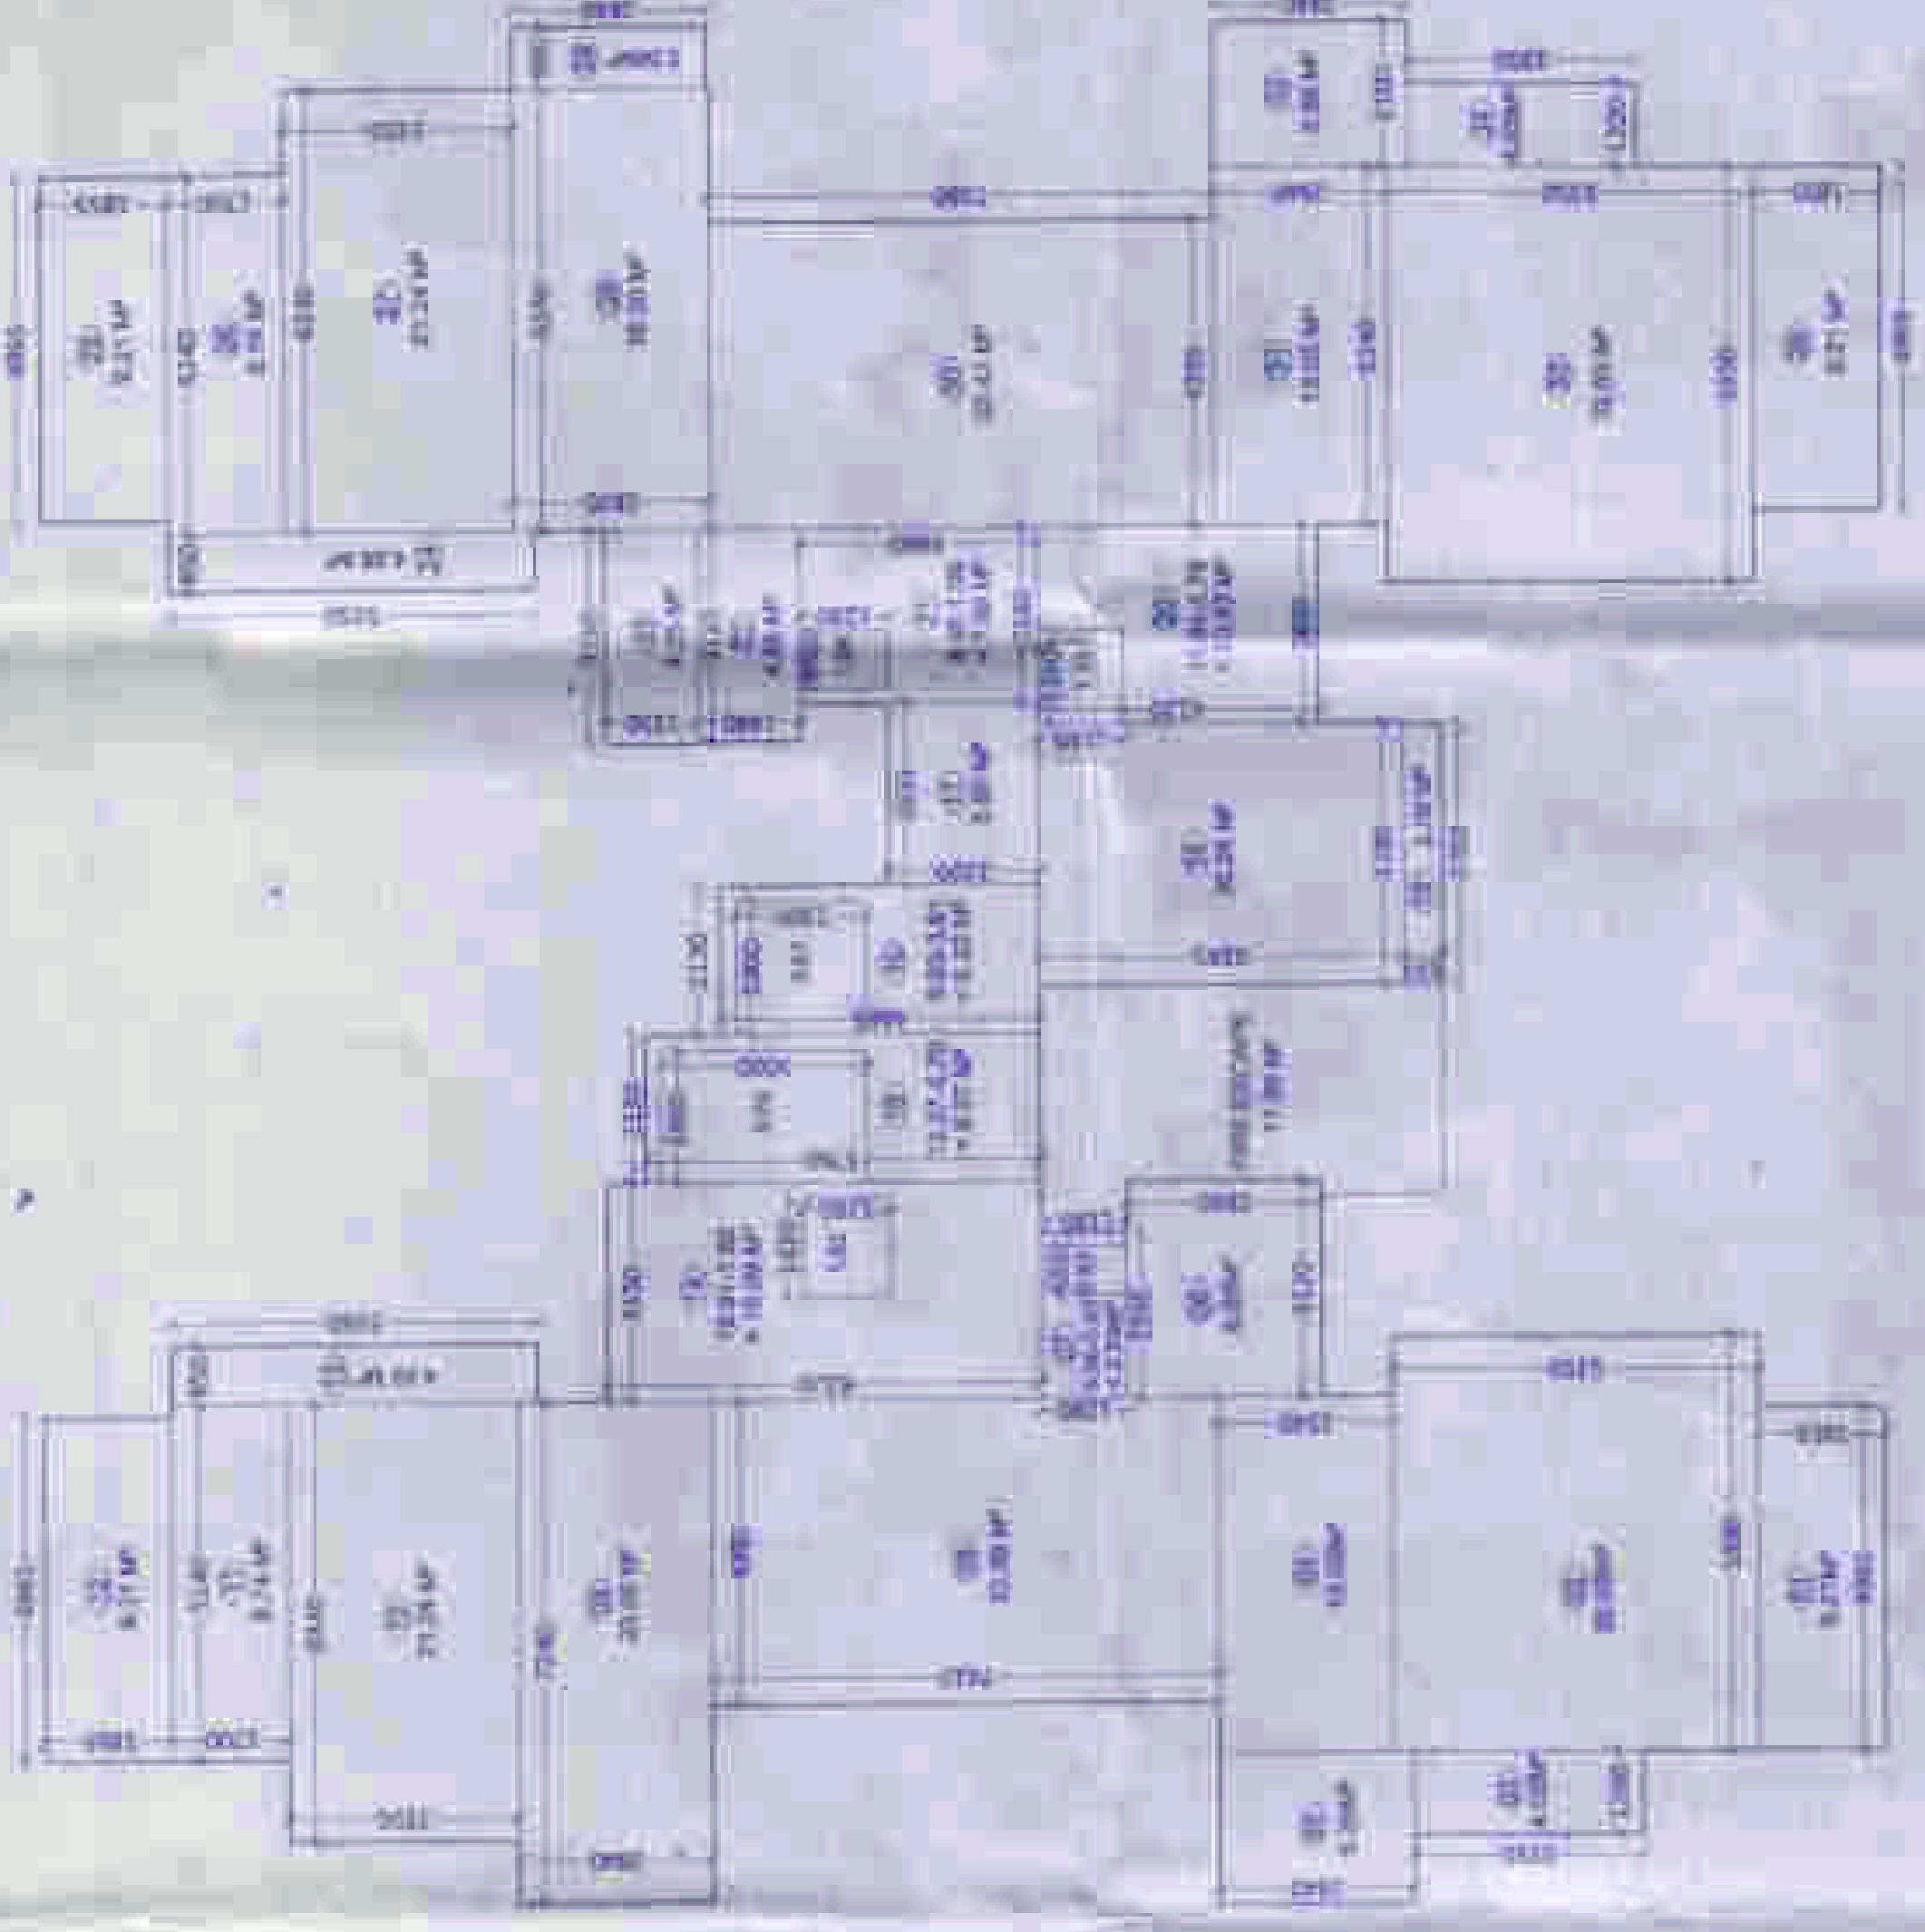


11TH FLOOR PLAN  
(COVERED AREA - 418.51)

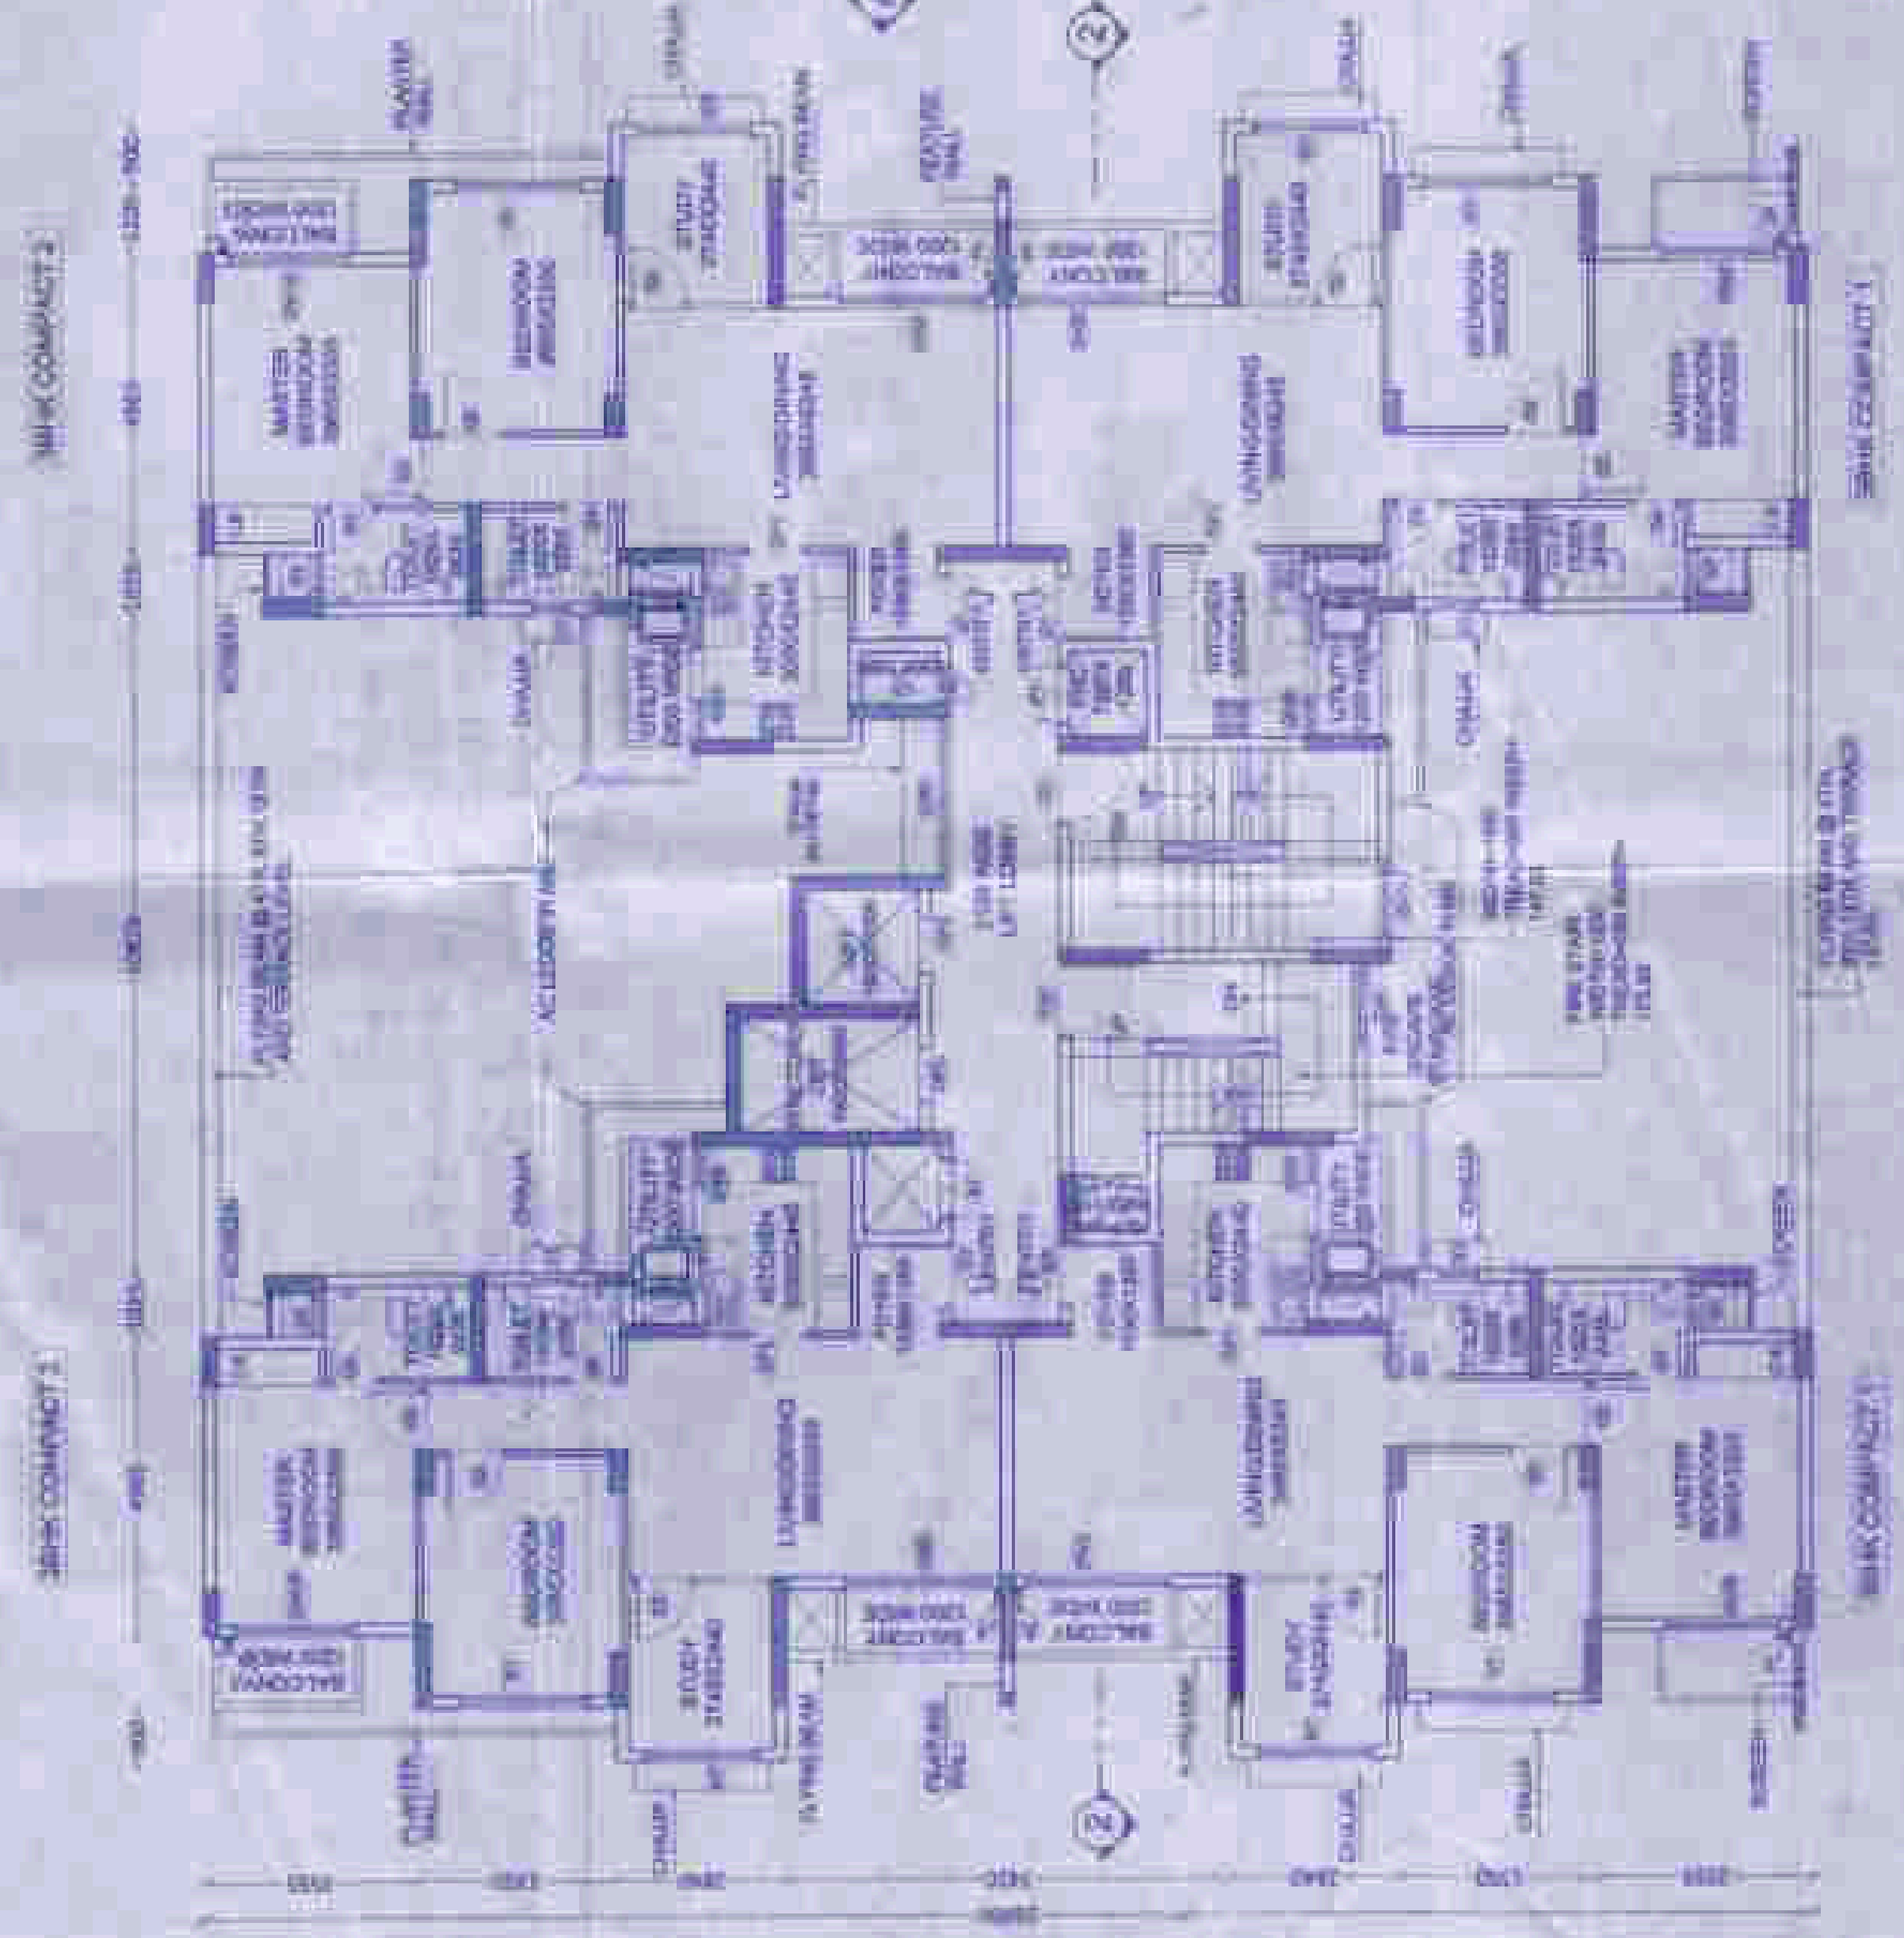

12TH FLOOR PLAN  
(COVERED AREA - 418.51)

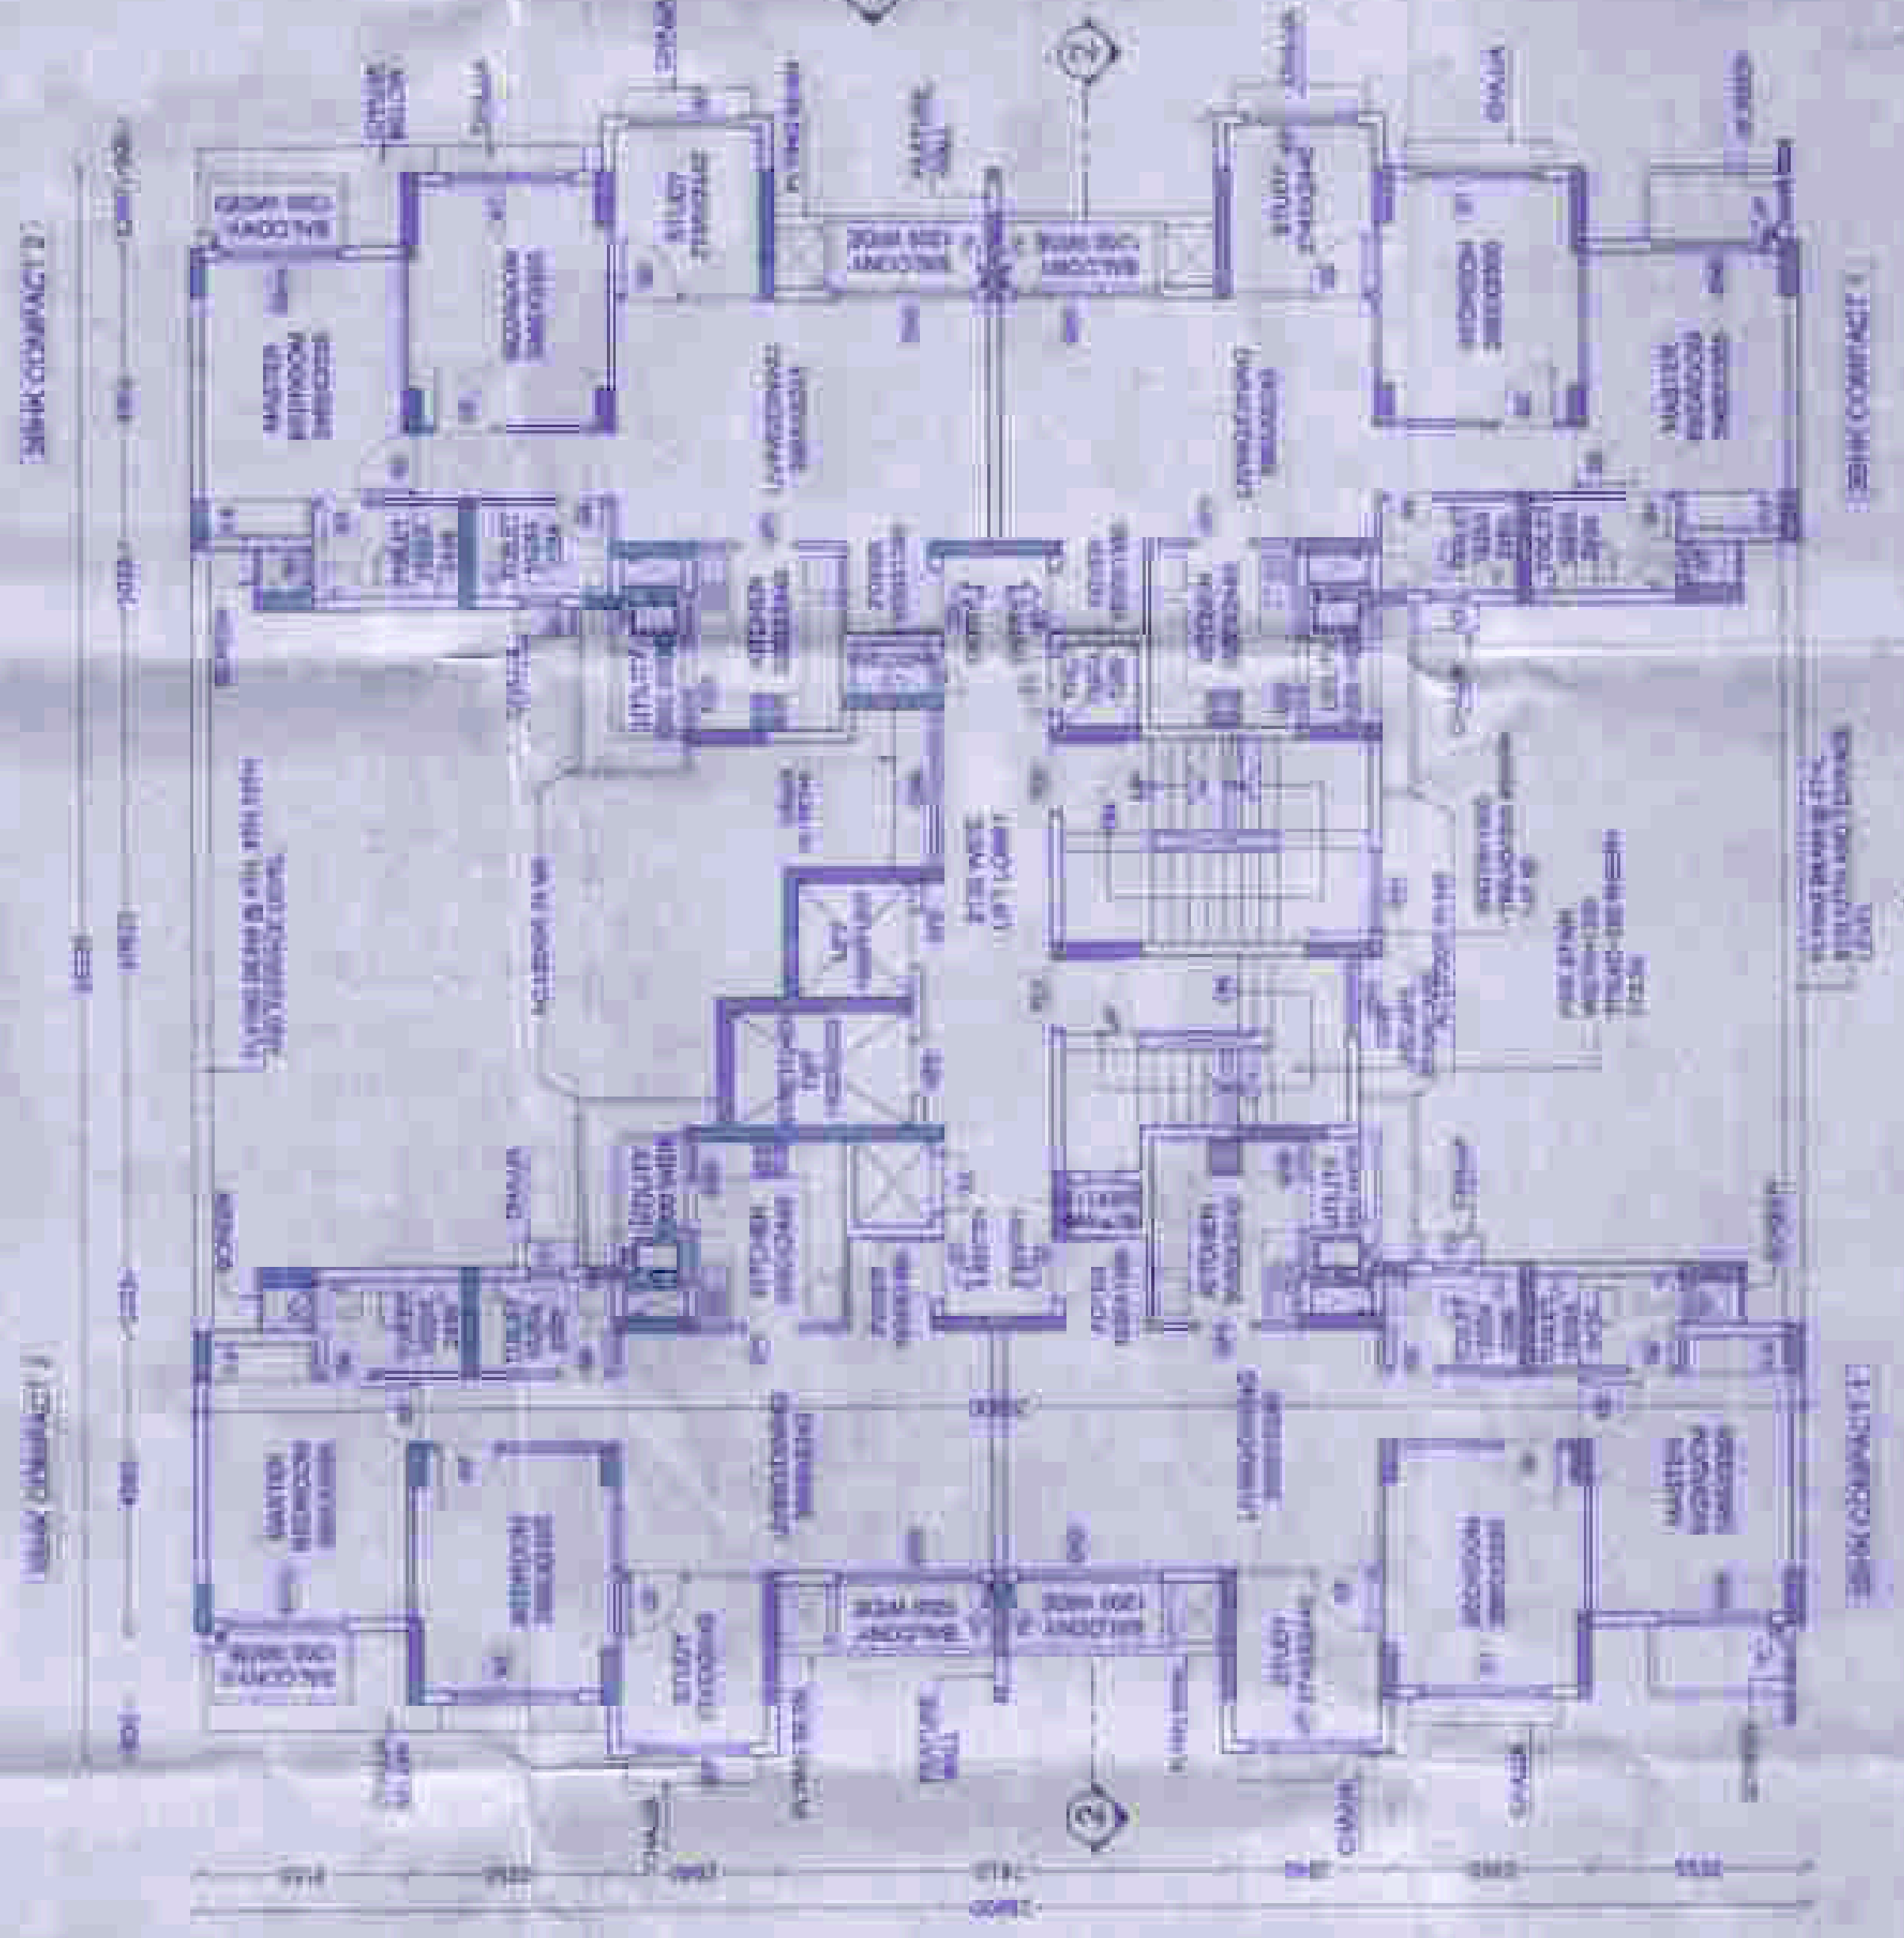

TERRACE FLOOR PLAN  
(COVERED AREA - 418.51)

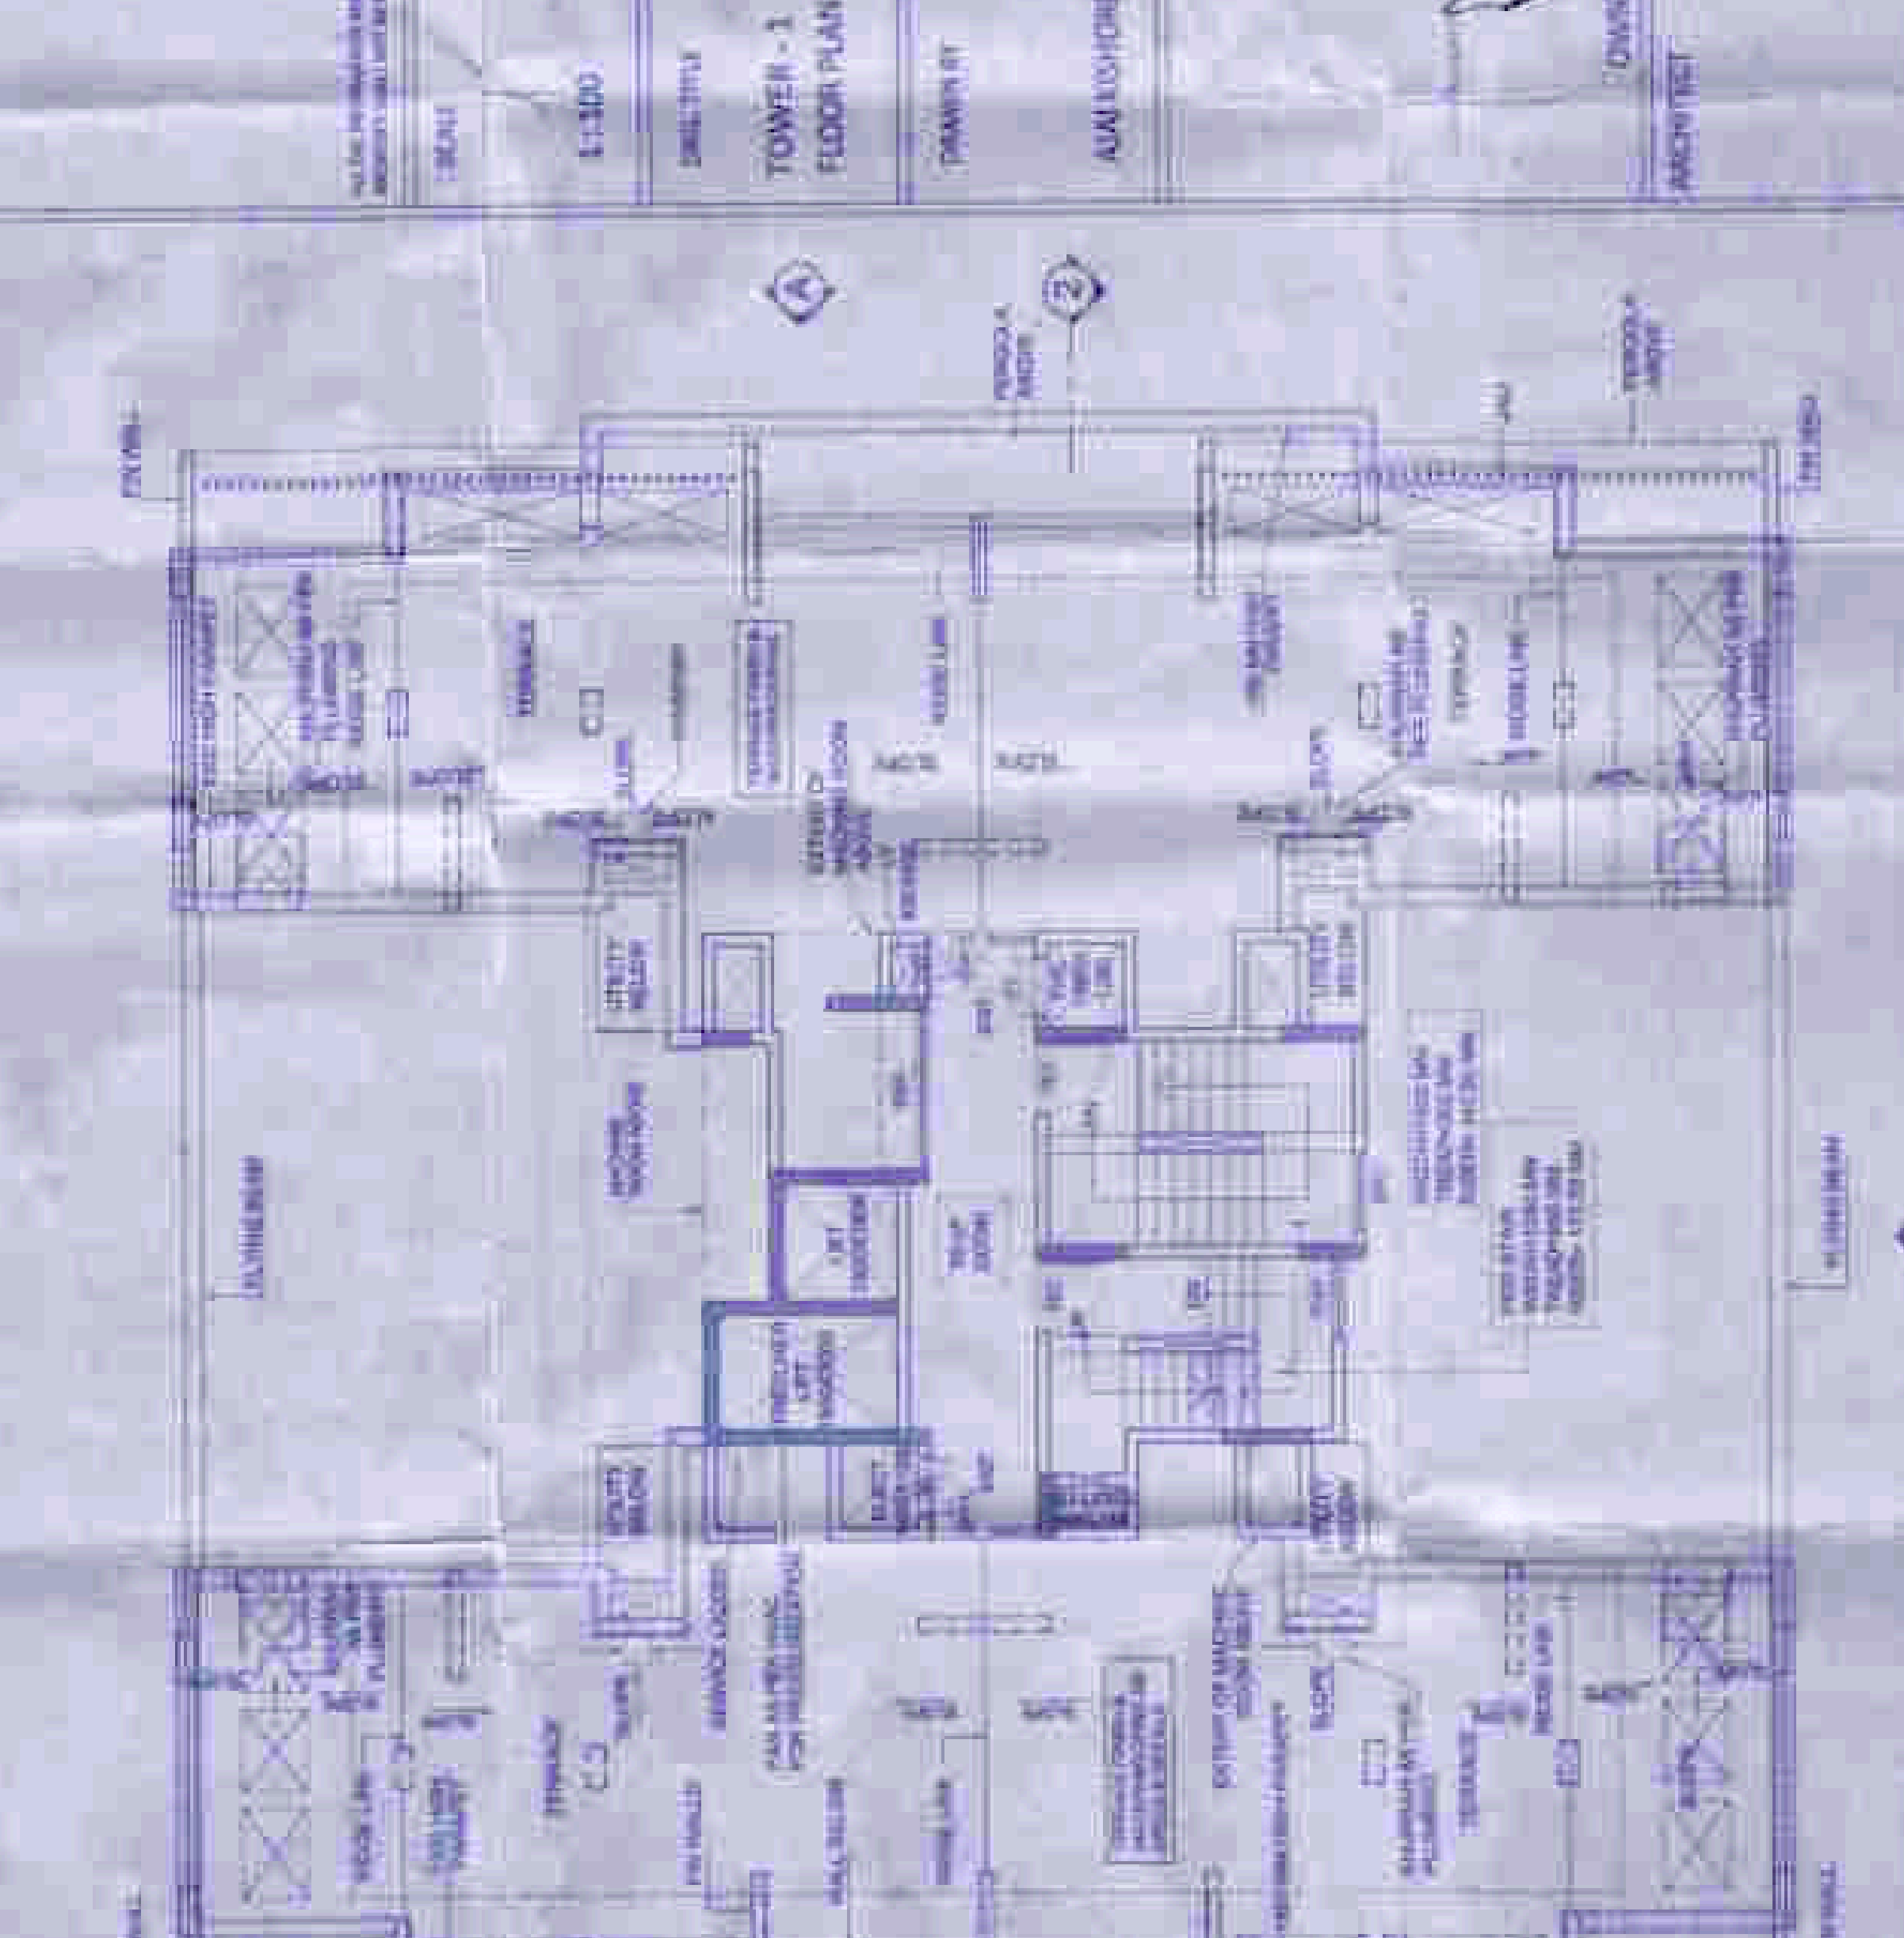

SCALE: 1:100

DATE: 04/24

DESIGNER: VITA

ARCHITECT: VITA

PROJECT NO.:

TOWER - 1

FLOOR PLAN

PROJECT NO.:

ARCHITECT: VITA

DESIGNER: VITA

PROJECT NO.:

TOWER - 1

FLOOR PLAN



VASTULI  
ARCHITECTS & INTERIORS DESIGNERS  
VASTU SHASTRA CONSULTANTS  
PLOT NO. 141/141/1/1, 141/141/1/1  
email - vastuli@gmail.com  
website - www.vastuli.com