



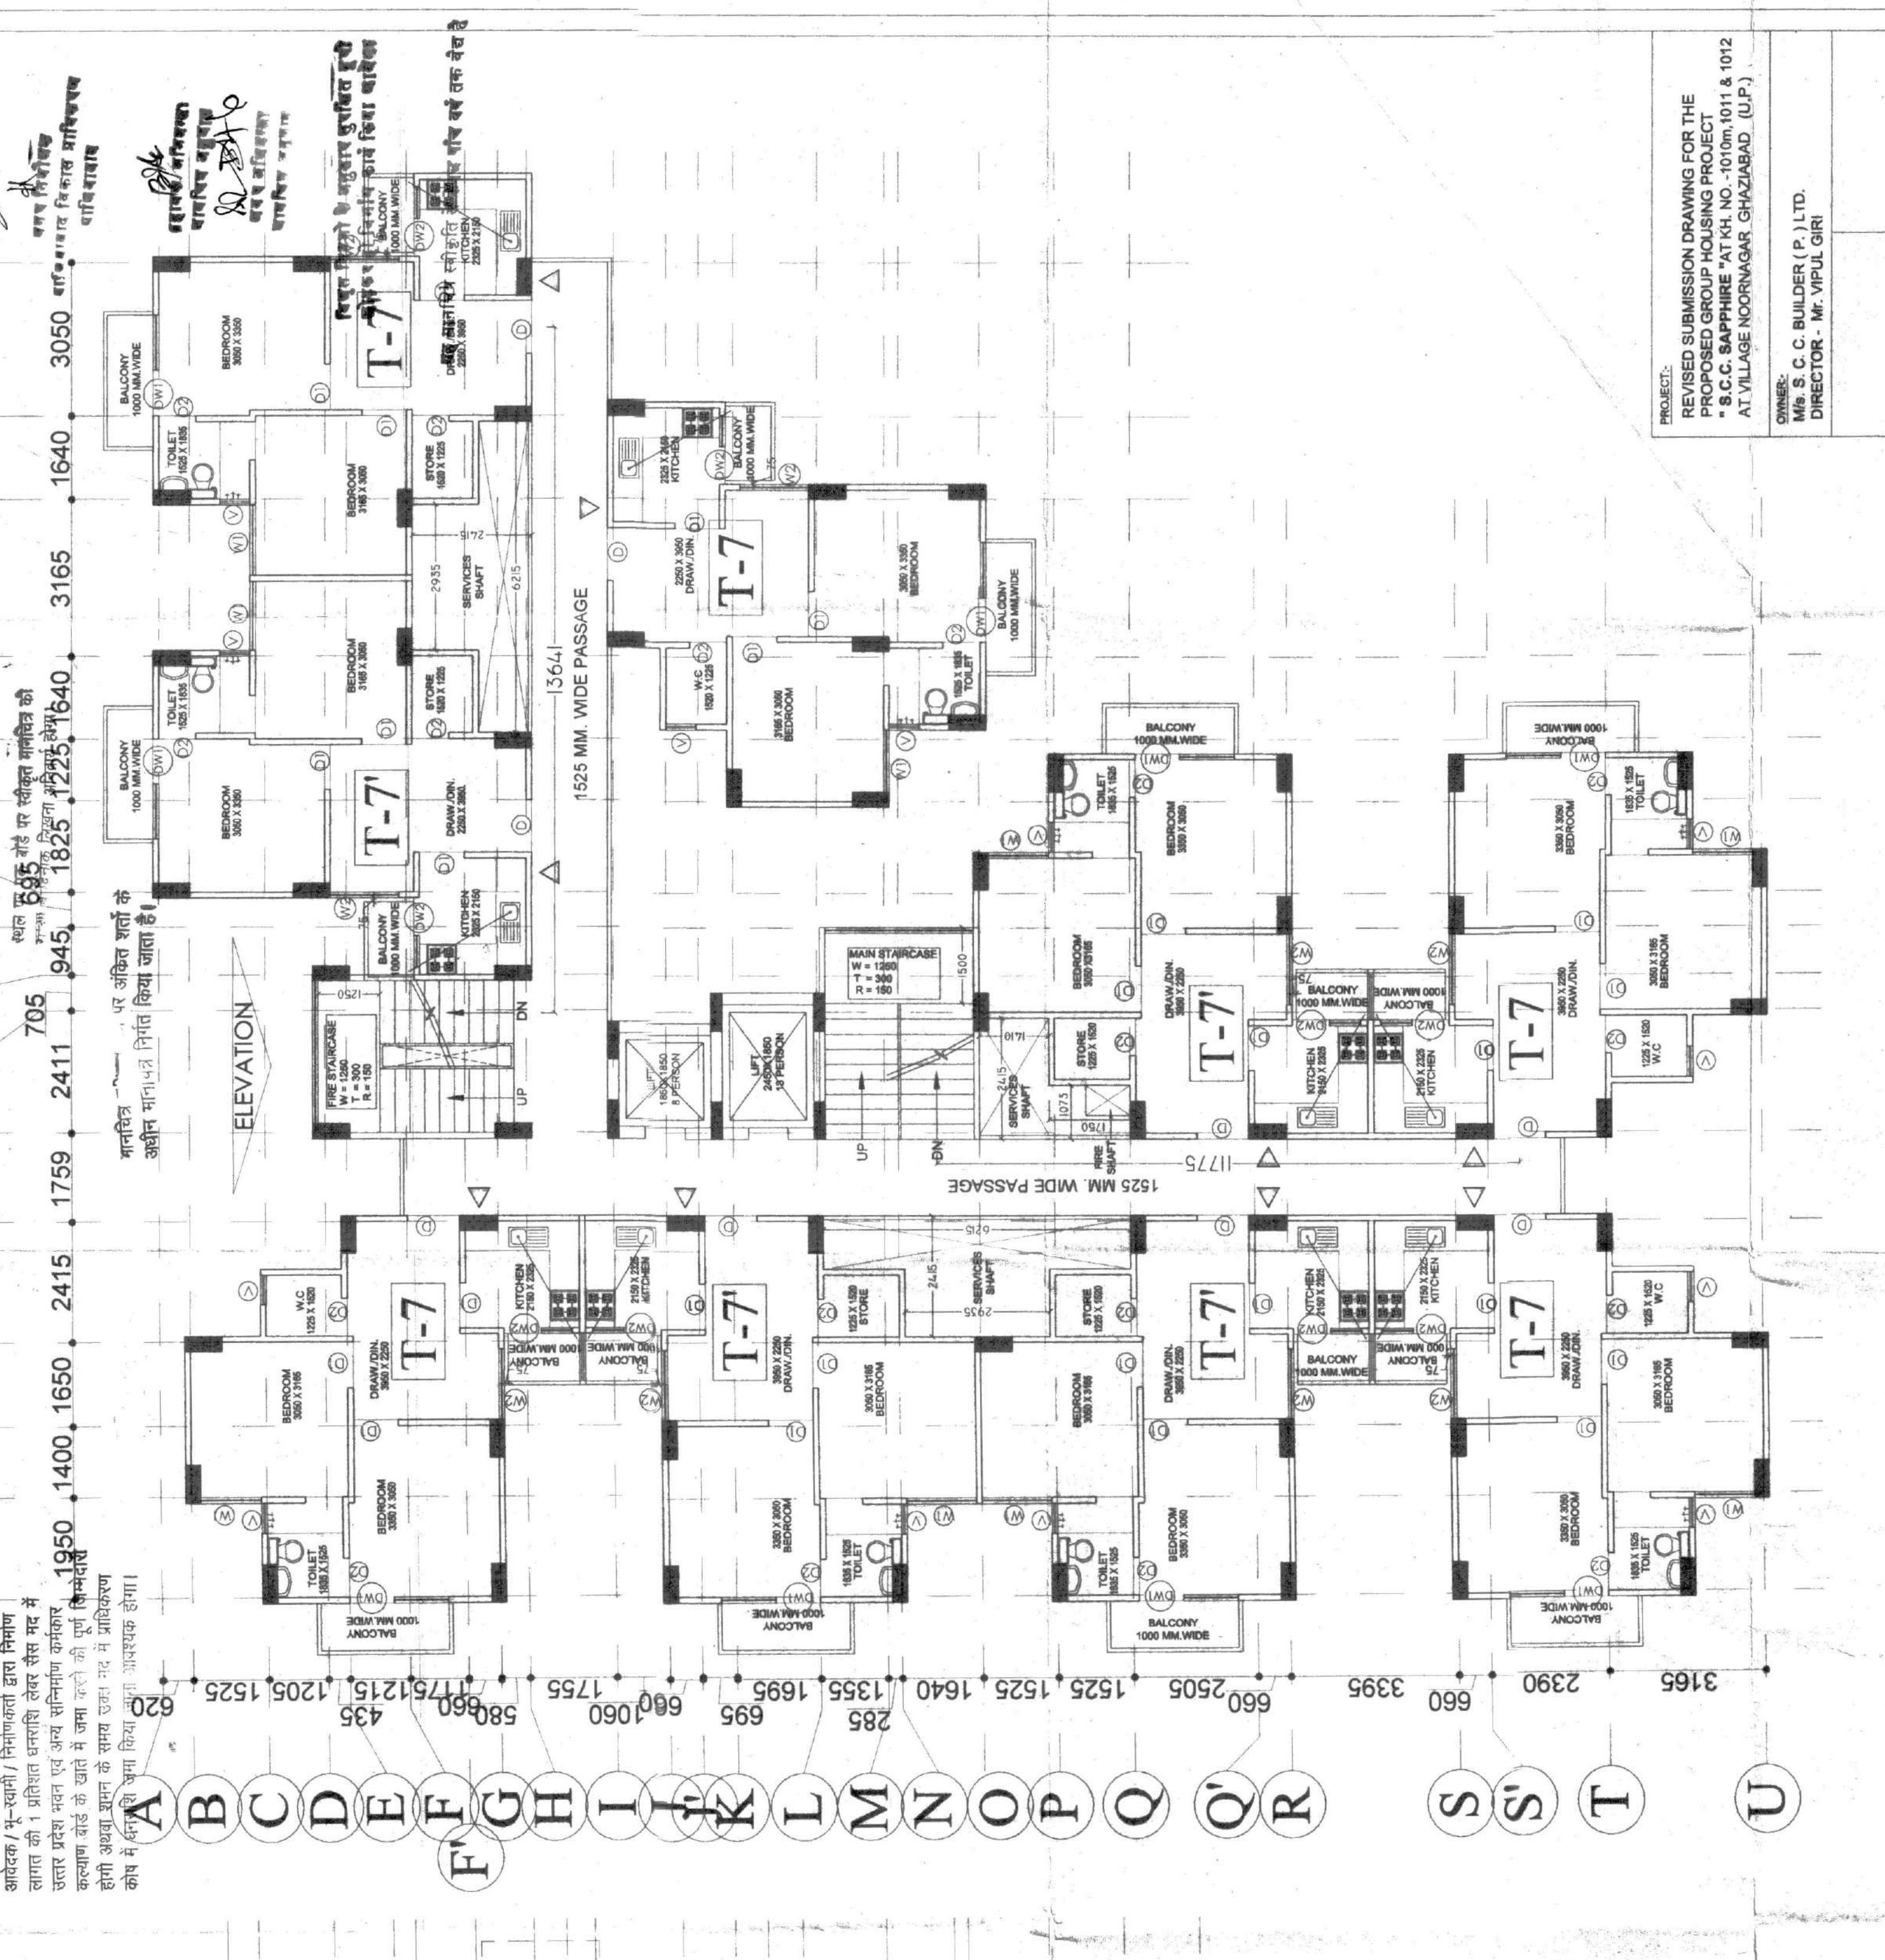

समस्त प्रकार के भवन / इमारत की सुविधा होगी।
समस्त प्रकार के भवन / इमारत की सुविधा होगी।
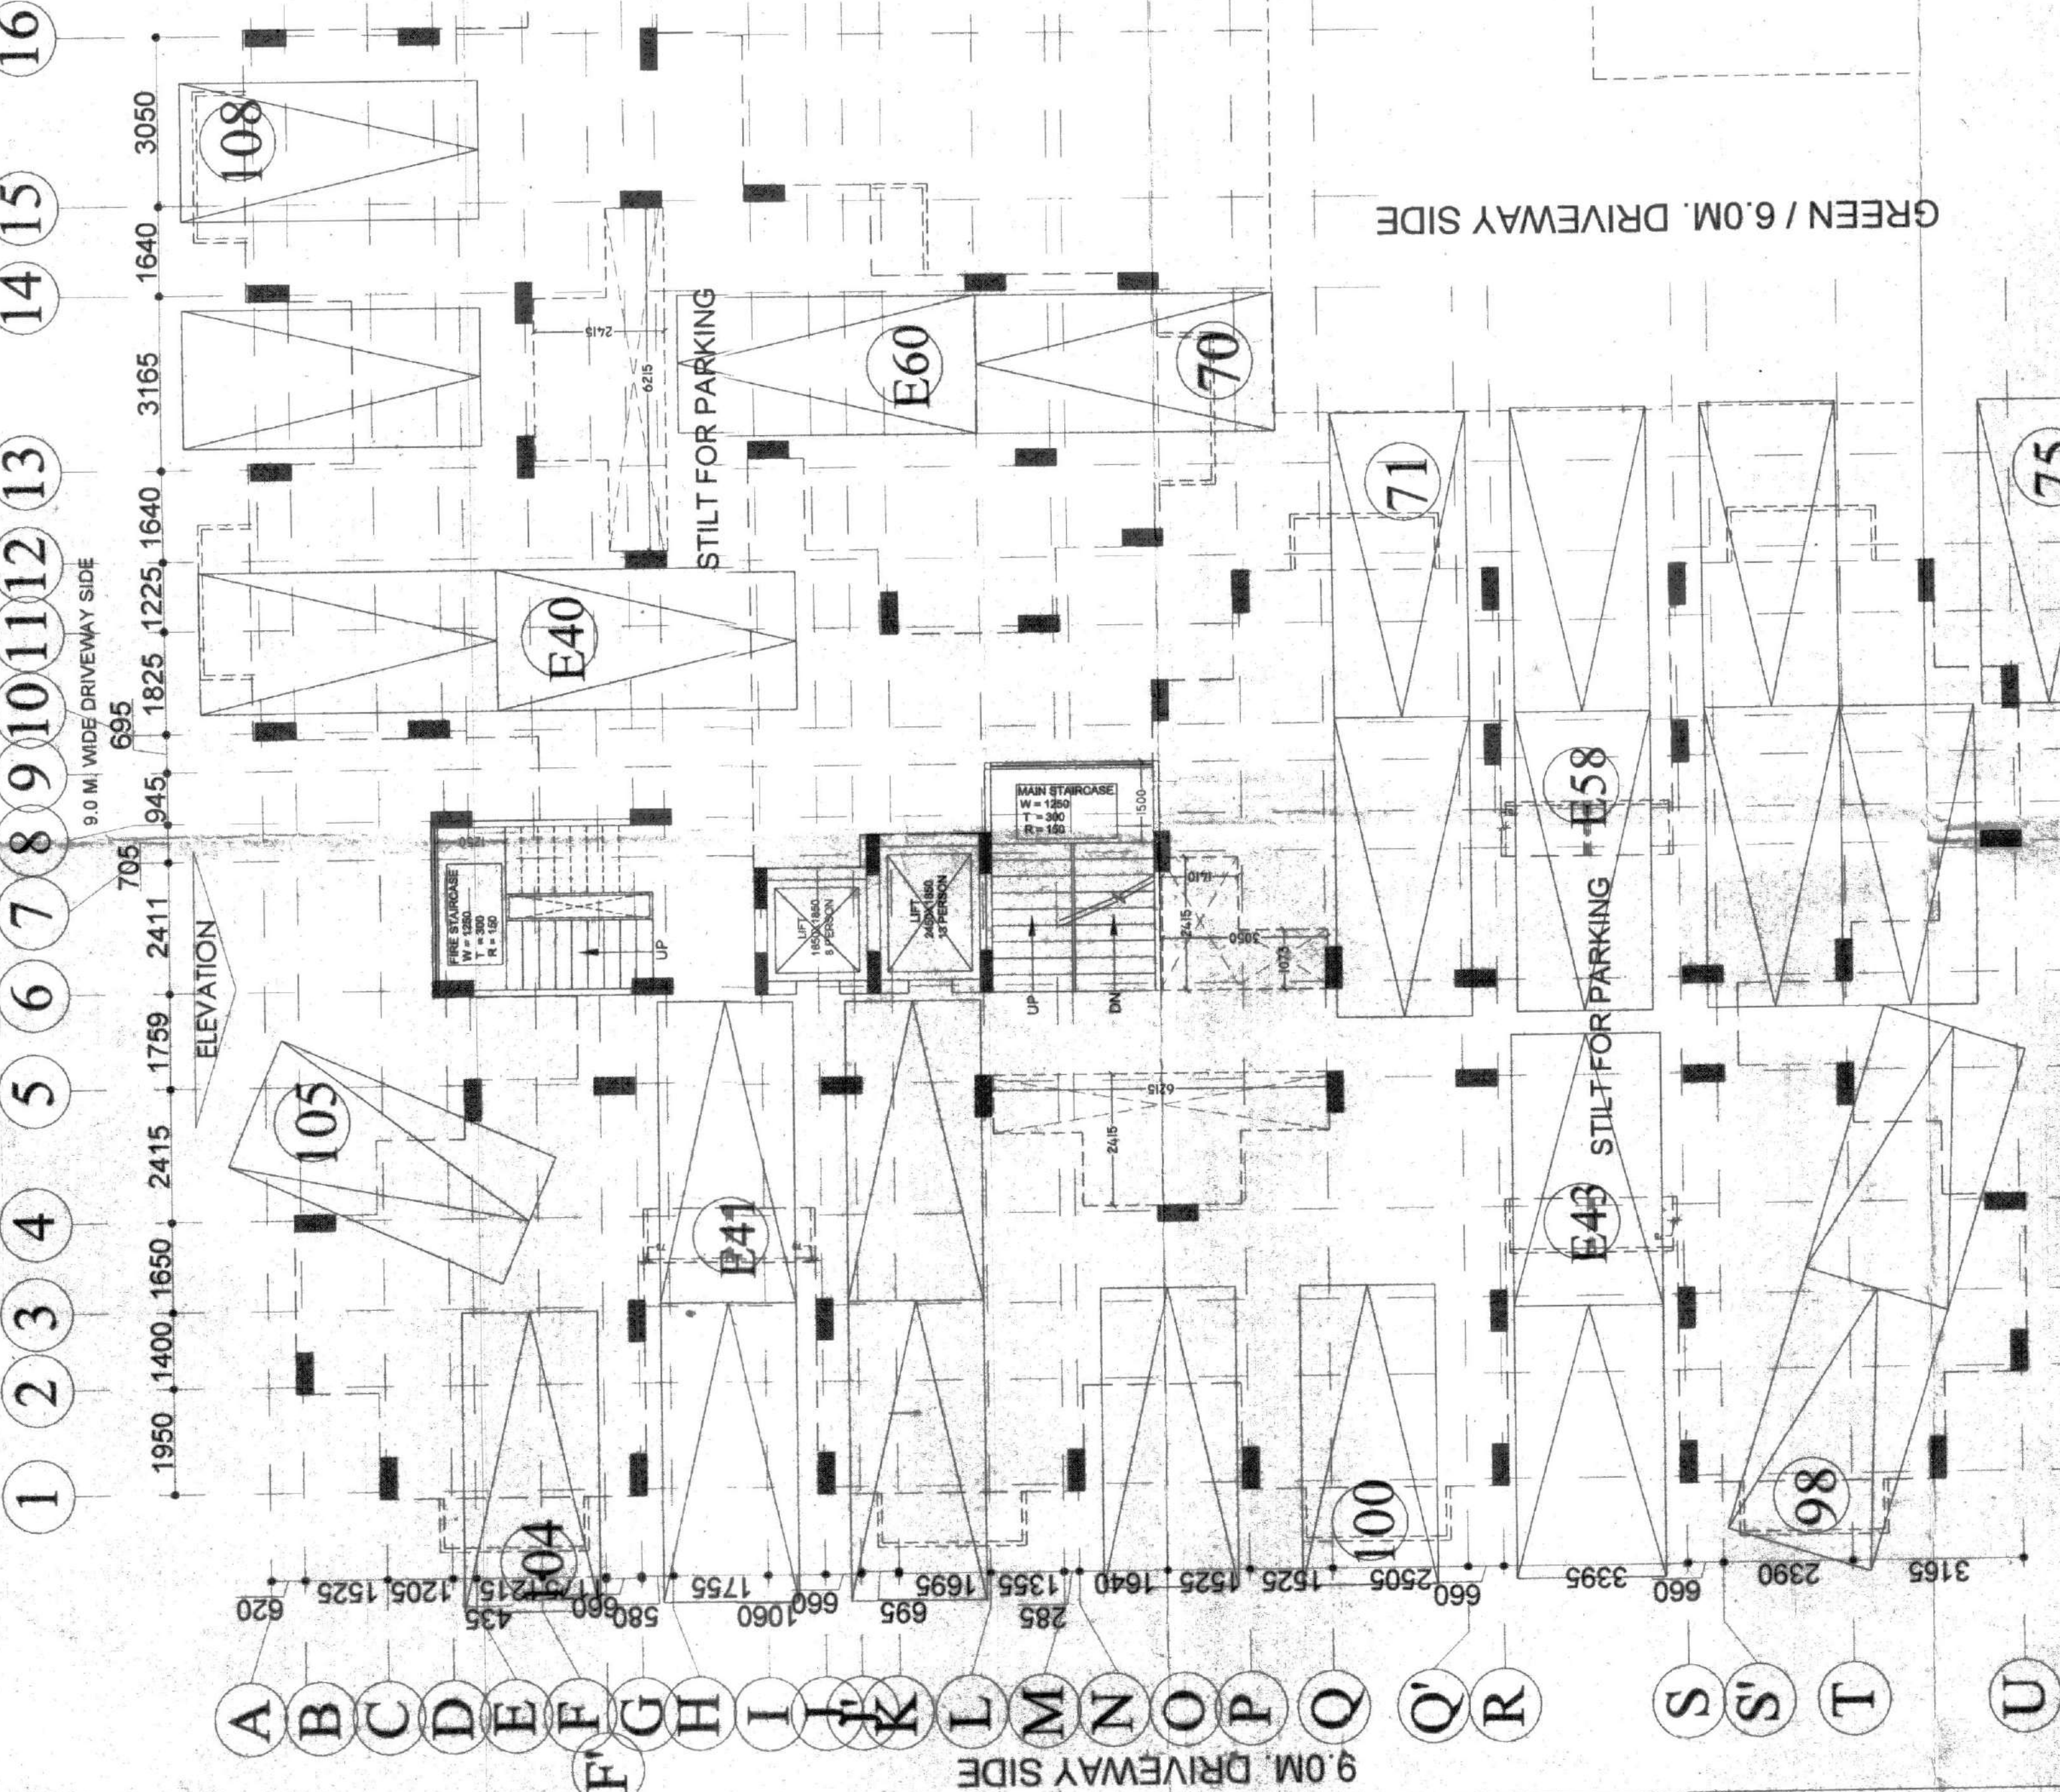

AREA STATEMENT (BLOCK-D)			
S.No.	FLOORS	AREA (sq.m)	UNITS
1	STILT FLOOR	489.34	NON FAR
2	UPP GROUND FLOOR	489.34	09
3	FIRST FLOOR	481.38	09
4	SECOND FLOOR	481.38	09
5	THIRD FLOOR	481.38	09
6	FOURTH FLOOR	481.38	09
7	FIFTH FLOOR	481.38	09
8	SIXTH FLOOR	481.38	09
9	SEVENTH FLOOR	481.38	09
10	EIGHTH FLOOR	481.38	09
11	NINTH FLOOR	481.38	09
12	TENTH FLOOR	481.38	09
13	ELEVENTH FLOOR	481.38	09
14	TWELTH FLOOR	481.38	09
15	THIRTEENTH FLOOR	481.38	09
16	TOTAL (2 to 15)	6747.28	128

OPENING SCHEDULE OF DOORS & WINDOWS				
S.No.	TYPE	SIZE (mm)	SILL (mm)	LINTEL
1	DW1	1975 X 2500	0.00 / 900	2500
2	DW2	1940 X 2500	0.00 / 900	2500
3	DW3	1500 X 2500	0.00 / 900	2500
4	DW4	1400 X 2500	0.00 / 900	2500
5	DW5	1300 X 2500	0.00 / 900	2500
6	D	1050 X 2100	0.00	2100
7	D1	900 X 2100	0.00	2100
8	D2	750 X 2100	0.00	2100
9	W1	1400 X 1450	1200	2500
10	W2	1200 X 1450	1200	2500
11	W3	900 X 1350	1200	2500
12	V1	750 X 900	1250	2350
13	V2	600 X 900	1450	2350

STILT FLOOR PLAN

UPP.GROUND TO 13TH FLOOR PLAN

PROJECT: REVISED SUBMISSION DRAWING FOR THE PROPOSED GROUP HOUSING PROJECT. S.C.C. SAPPHIRE AT PLOT NO. 10/10m. 011 & 1012 A VILLAGE NOORWAGA, GHANSHYAM (UP).

OWNER: M/s. S. C. BUILDER (P.) LTD. DIRECTOR - Mr. V.P. GIRI

ARCHITECT: RAJ KUMAR SHARMA Architect Regd. No. CA/2012/58112

OWNER SIGN: [Signature]

ARCHITECT SIGN: [Signature]

DRAWING TITLE: STILT & UPP.GROUND TO 13TH FLOOR PLAN (BLOCK-D)

SCALE: 1/16" = 1'-0"

DATE: 05/07/13

SD-19



ER. SADANAND OJHA
ME (CIVIL)
Structural Consultant
Swati Structural Consultants Pvt. Ltd.
H.O. 503, Swati Community Centre
Plot No. 10/10m. 011 & 1012
Sector-4, Faridkot, Delhi-110085