


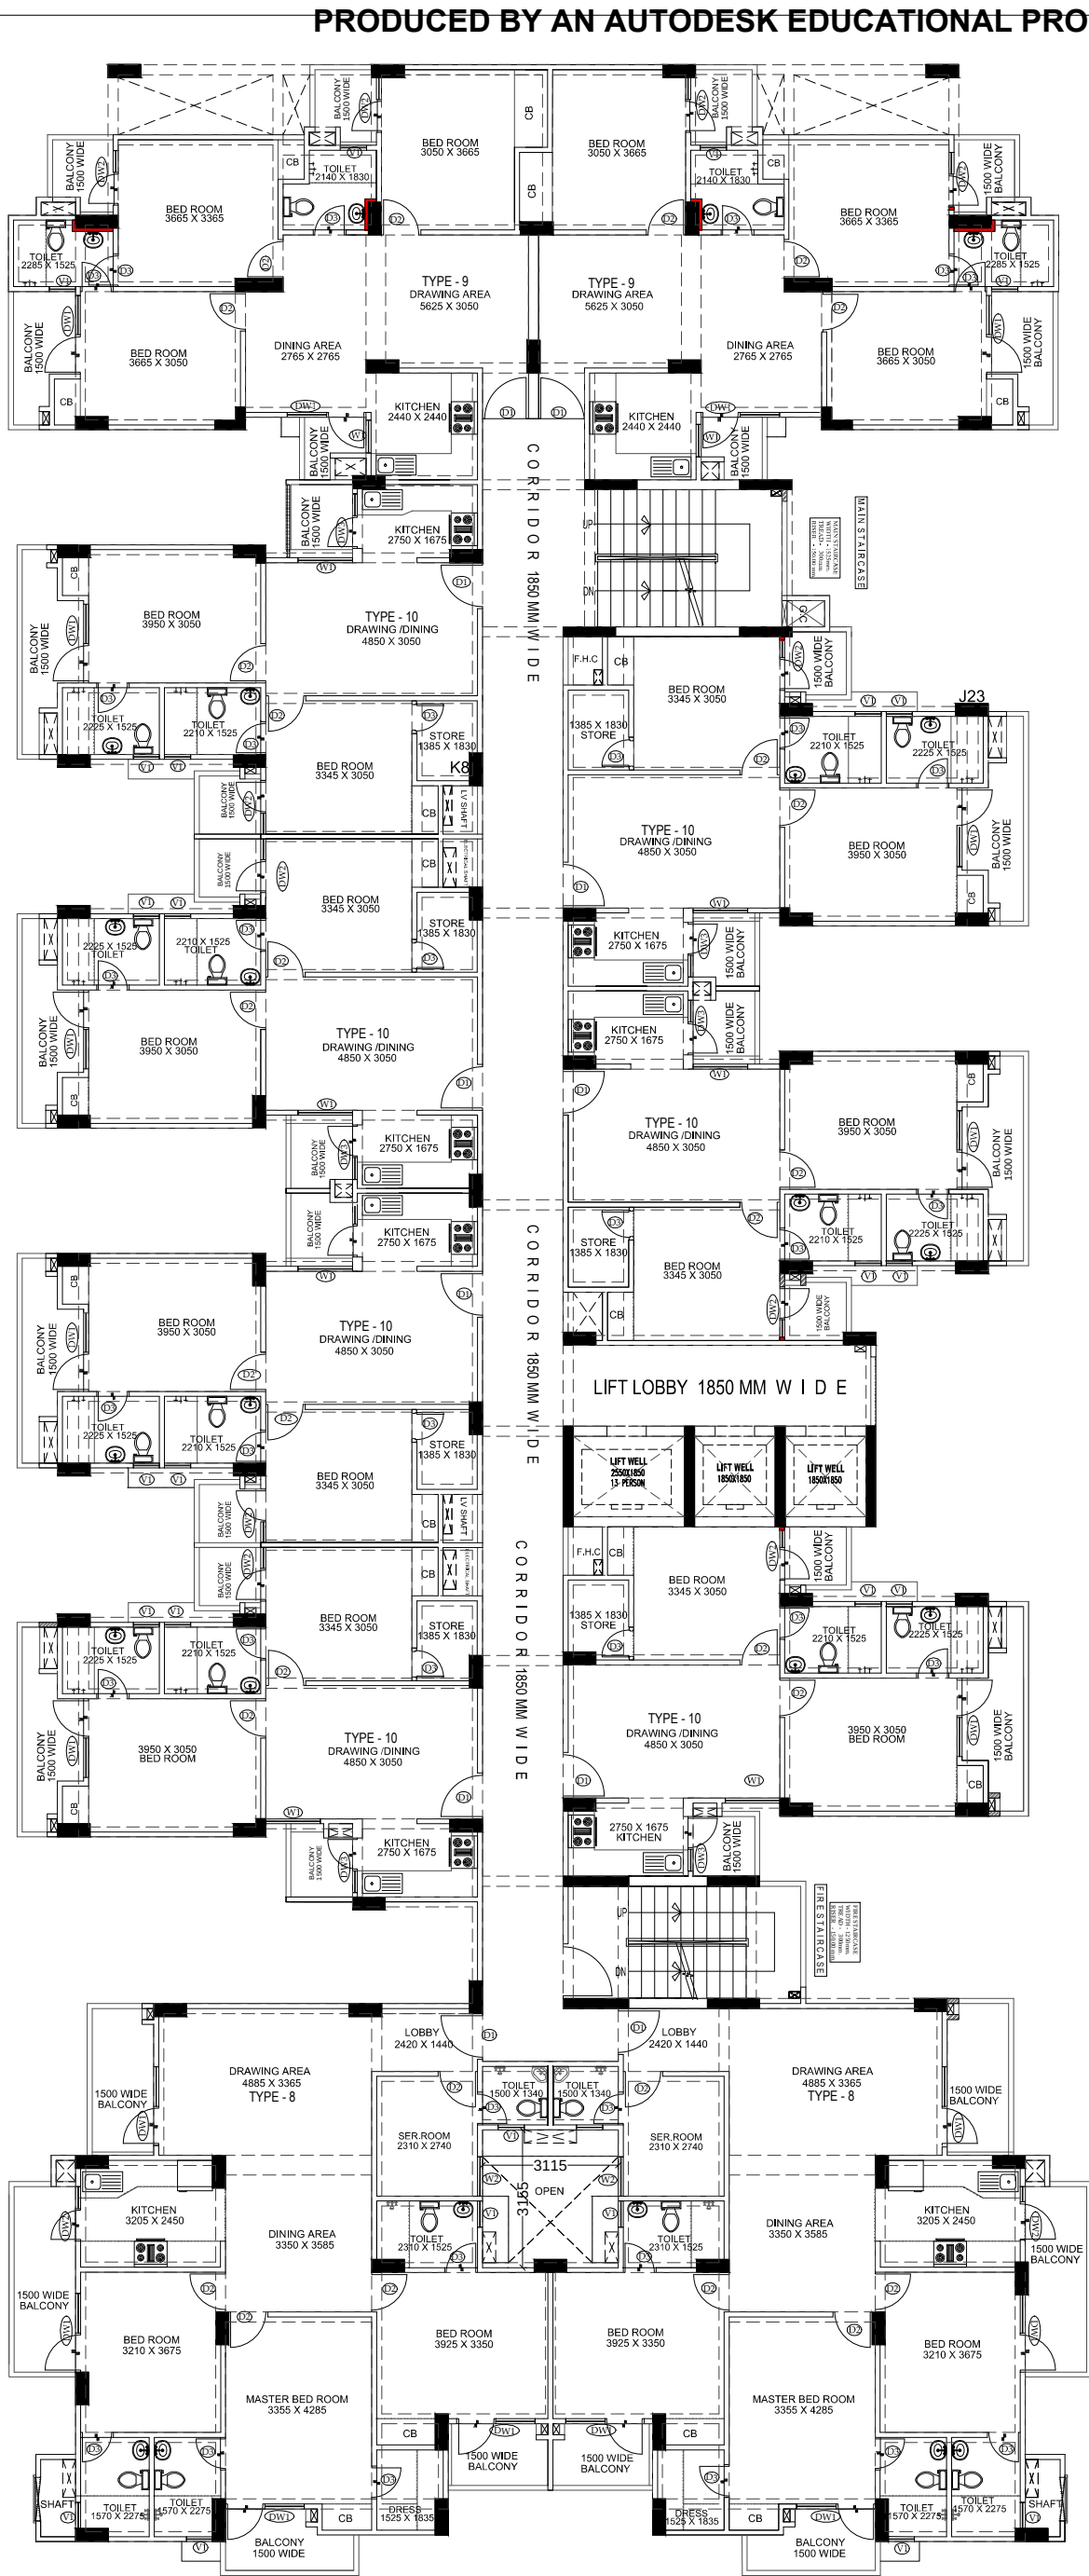

2nd to 14th FLOOR PLANS



OPENING SCHEDULE: TYPE '8'					
SL.NO.	PARTICULARS	SIZE	SILL LVL. FROM FFL	LINTEL LVL. FROM FFL	MAKE
1.	D1	1050X2100	±0.0	+2100	----
2.	D2	900X2100	±0.0	+2100	----
3.	D3	750X2100	±0.0	+2100	----
4.	DW1	1800X2100	±0.0/+450	+2100	----
5.	DW2	1250X2100	±0.0/+1050	+2100	----
6.	W2	900X2100	±0.0/+1050	+2100	----
7.	V1	600X1200	+900	+2100	----
OPENING SCHEDULE: TYPE '9'					
SL.NO.	PARTICULARS	SIZE	SILL LVL. FROM FFL	LINTEL LVL. FROM FFL	MAKE
1.	D1	1050X2100	±0.0	+2100	----
2.	D2	900X2100	±0.0	+2100	----
3.	D3	750X2100	±0.0	+2100	----
4.	DW1	1800X2100	±0.0/+450	+2100	----
5.	DW2	1225X2100	+450	+2100	----
6.	W1	750X2100	±0.0/+1050	+2100	----
7.	V1	600X1200	+900	+2100	----
OPENING SCHEDULE: TYPE '10'					
SL.NO.	PARTICULARS	SIZE	SILL LVL. FROM FFL	LINTEL LVL. FROM FFL	MAKE
1.	D1	1050X2100	±0.0	+2100	----
2.	D2	900X2100	±0.0	+2100	----
3.	D3	750X2100	±0.0	+2100	----
4.	DW1	1800X2100	±0.0/+450	+2100	----
5.	DW2	1225X2100	+450	+2100	----
6.	DW3	1250X2100	+1650	+2100	----
7.	W1	1250X1450	+450	+2100	----
8.	V1	600X1200	+900	+2100	----

PROJECT:-
PART COMPOUNDING DRAWING FOR THE
GROUP HOUSING PROJECT
" S.C.C. SAPPHIRE "AT KH. NO. -1010,1011 & 1012
AT VILLAGE NOORNAGAR, GHAZIABAD (U.P.)

OWNER:-
M/s. S. C. C. BUILDER (P.) LTD.
M/s. SHRINE BUILDTech (P.) LTD.

DIRECTOR:-
Mr. VIPUL GIRI

OWNER SIGN: _____ ARCHITECT SIGN: _____

DRAWING TITLE: 2nd to 14th FLOOR PLANS (Block - F)



ANUJ AGARWAL ARCHITECTS
OFFICE - A-244 KAUSHAMBI GHAZIABAD (U.P.)
Ph-0120-6464182, 4165712, TEL. FAX - 2773592
e-mail: arch.anujagarwal@gmail.com

SCALE: NTS DEALT BY: _____ CHECKED BY: _____ DATE: _____ DRG. No: CD-10