


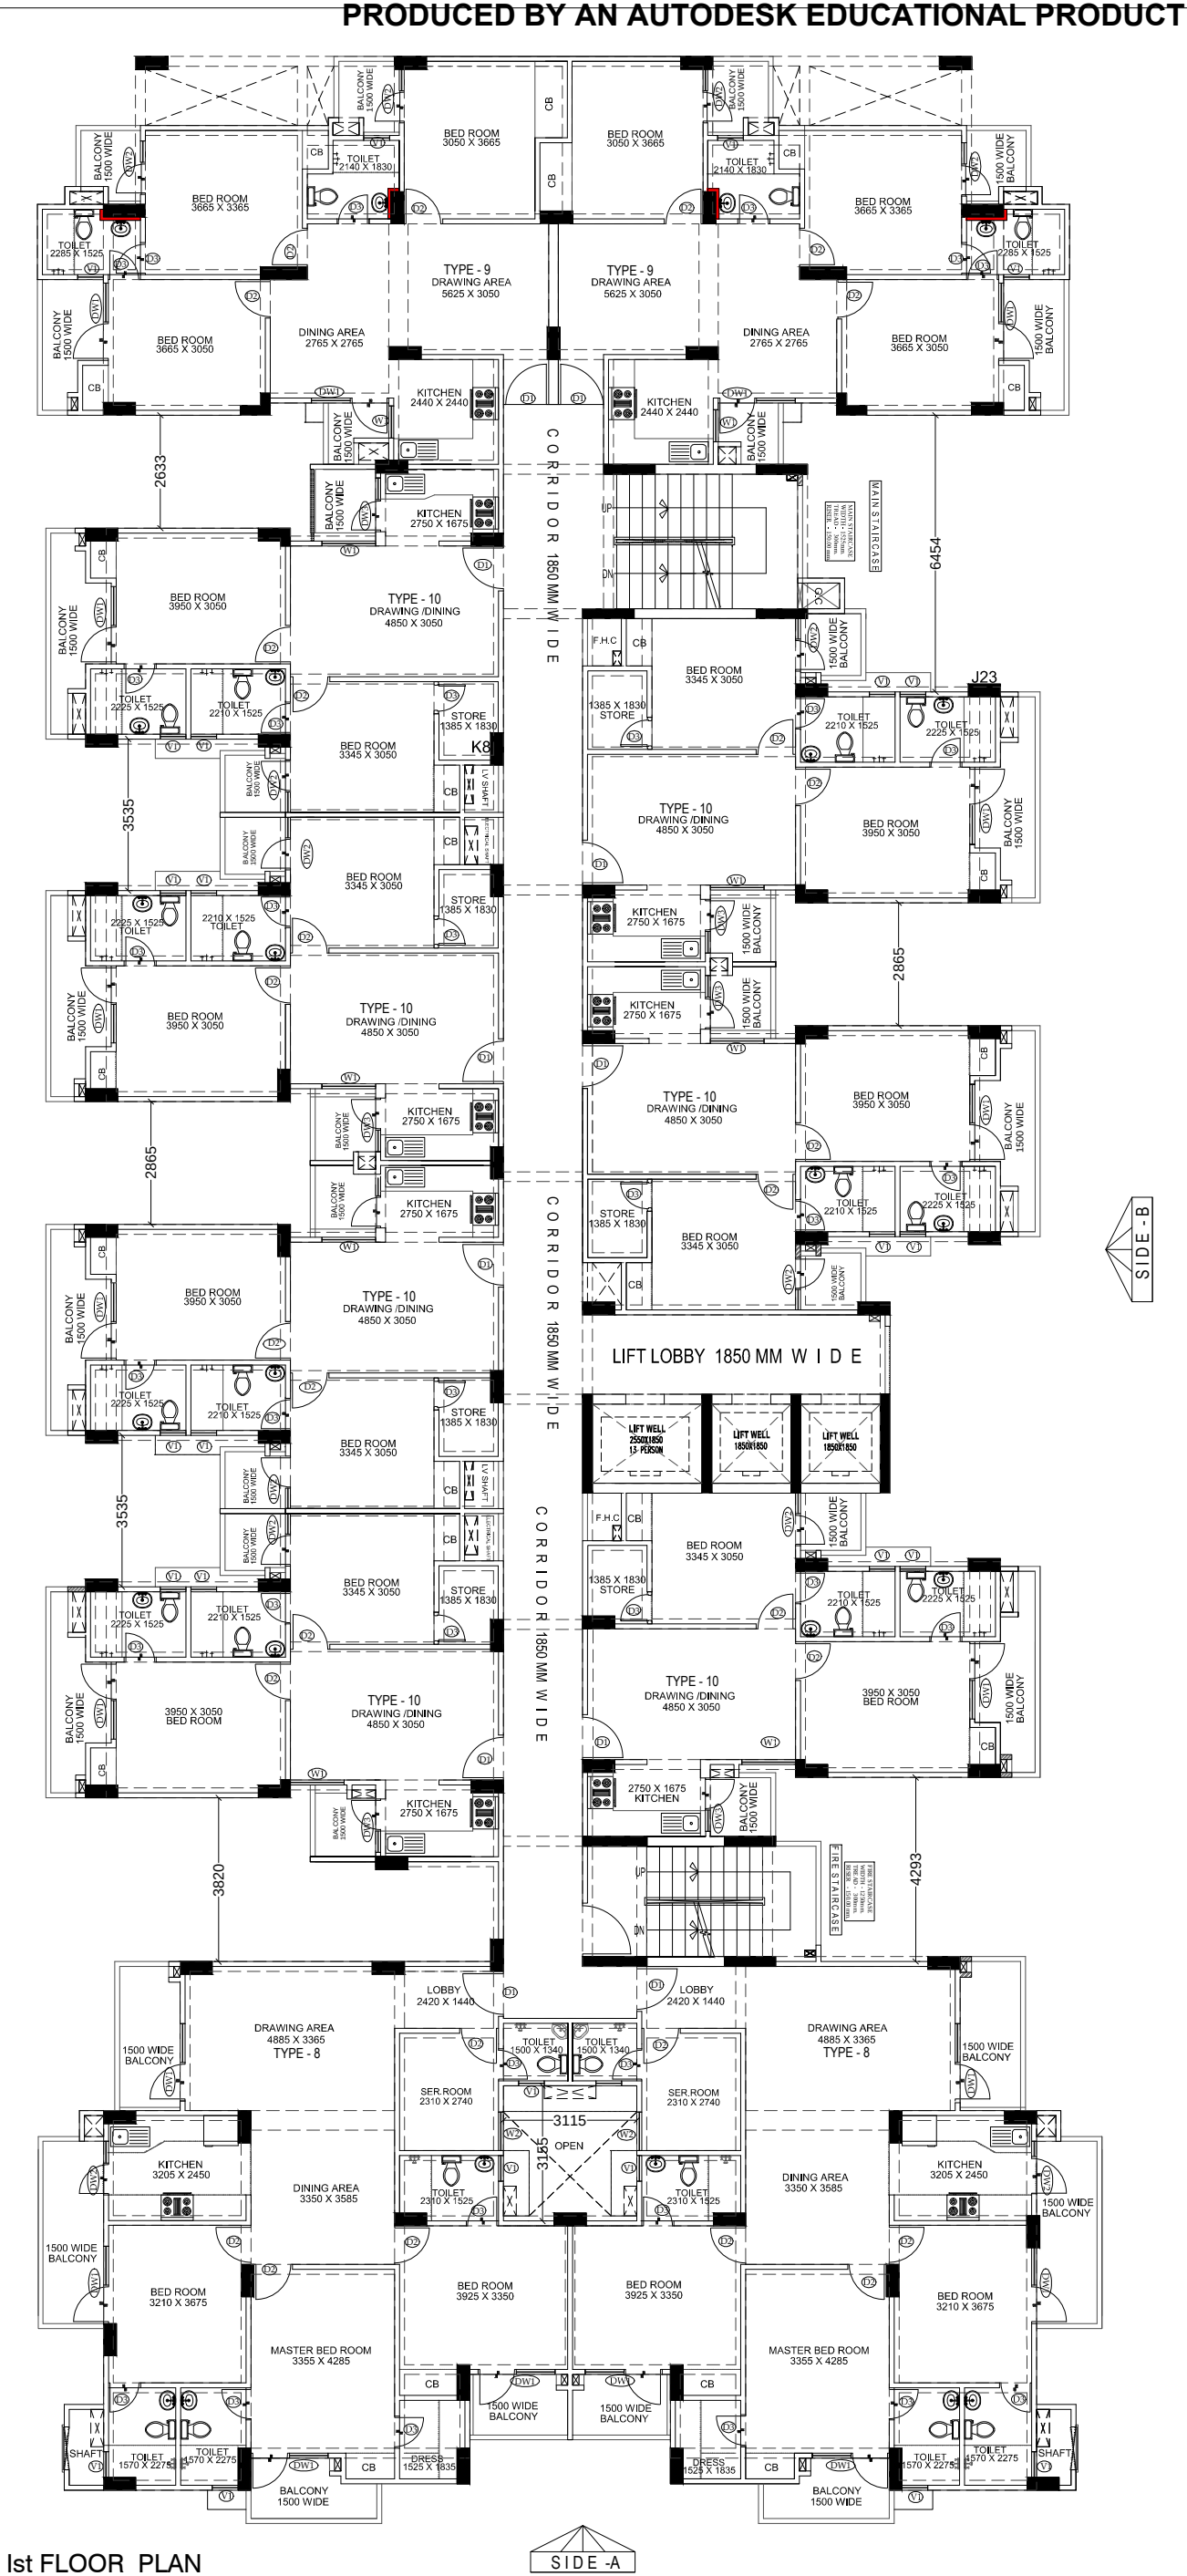

1st FLOOR PLAN



| OPENING SCHEDULE: TYPE '8'  |             |           |                    |                      |      |
|-----------------------------|-------------|-----------|--------------------|----------------------|------|
| SL.NO.                      | PARTICULARS | SIZE      | SILL LVL. FROM FFL | LINTEL LVL. FROM FFL | MAKE |
| 1.                          | D1          | 1050X2100 | ±0.0               | +2100                | ---- |
| 2.                          | D2          | 900X2100  | ±0.0               | +2100                | ---- |
| 3.                          | D3          | 750X2100  | ±0.0               | +2100                | ---- |
| 4.                          | DW1         | 1800X2100 | ±0.0/+450          | +2100                | ---- |
| 5.                          | DW2         | 1250X2100 | ±0.0/+1050         | +2100                | ---- |
| 6.                          | W2          | 1000X2100 | ±0.0/+1050         | +2100                | ---- |
| 7.                          | V1          | 600X1200  | +900               | +2100                | ---- |
| OPENING SCHEDULE: TYPE '9'  |             |           |                    |                      |      |
| SL.NO.                      | PARTICULARS | SIZE      | SILL LVL. FROM FFL | LINTEL LVL. FROM FFL | MAKE |
| 1.                          | D1          | 1050X2100 | ±0.0               | +2100                | ---- |
| 2.                          | D2          | 900X2100  | ±0.0               | +2100                | ---- |
| 3.                          | D3          | 750X2100  | ±0.0               | +2100                | ---- |
| 4.                          | DW1         | 1800X2100 | ±0.0/+450          | +2100                | ---- |
| 5.                          | DW2         | 1225X2100 | +450               | +2100                | ---- |
| 6.                          | W1          | 750X2100  | ±0.0/+1050         | +2100                | ---- |
| 7.                          | V1          | 600X1200  | +900               | +2100                | ---- |
| OPENING SCHEDULE: TYPE '10' |             |           |                    |                      |      |
| SL.NO.                      | PARTICULARS | SIZE      | SILL LVL. FROM FFL | LINTEL LVL. FROM FFL | MAKE |
| 1.                          | D1          | 1050X2100 | ±0.0               | +2100                | ---- |
| 2.                          | D2          | 900X2100  | ±0.0               | +2100                | ---- |
| 3.                          | D3          | 750X2100  | ±0.0               | +2100                | ---- |
| 4.                          | DW1         | 1800X2100 | ±0.0/+450          | +2100                | ---- |
| 5.                          | DW2         | 1225X2100 | +450               | +2100                | ---- |
| 6.                          | DW3         | 1250X2100 | +1050              | +2100                | ---- |
| 7.                          | W1          | 1250X1650 | +450               | +2100                | ---- |
| 8.                          | V1          | 600X1200  | +900               | +2100                | ---- |

PROJECT:-  
PART COMPOUNDING DRAWING FOR THE  
GROUP HOUSING PROJECT  
"S.C.C. SAPPHIRE" AT KH. NO.-1010,1011 & 1012  
AT VILLAGE NOORNAGAR, GHAZIABAD (U.P.)

OWNER:-  
M/s. S. C. C. BUILDER (P.) LTD.  
M/s. SHRINE BUILDTECH (P.) LTD.

DIRECTOR:-  
Mr. VIPUL GIRI

OWNER SIGN: \_\_\_\_\_ ARCHITECT SIGN: \_\_\_\_\_

DRAWING TITLE: FIRST FLOOR PLAN (Block - F)



ANUJ AGARWAL ARCHITECTS  
OFFICE - A-244 KAUSHAMBI GHAZIABAD (U.P.)  
Ph-0120 - 6454182, 4165712, TEL. FAX - 2773592  
e-mail : arch.anujagarwal@gmail.com

| SCALE | DEALT BY | CHECKED BY | DATE | DRG. No. |
|-------|----------|------------|------|----------|
| NTS   |          |            |      | CD-00    |