


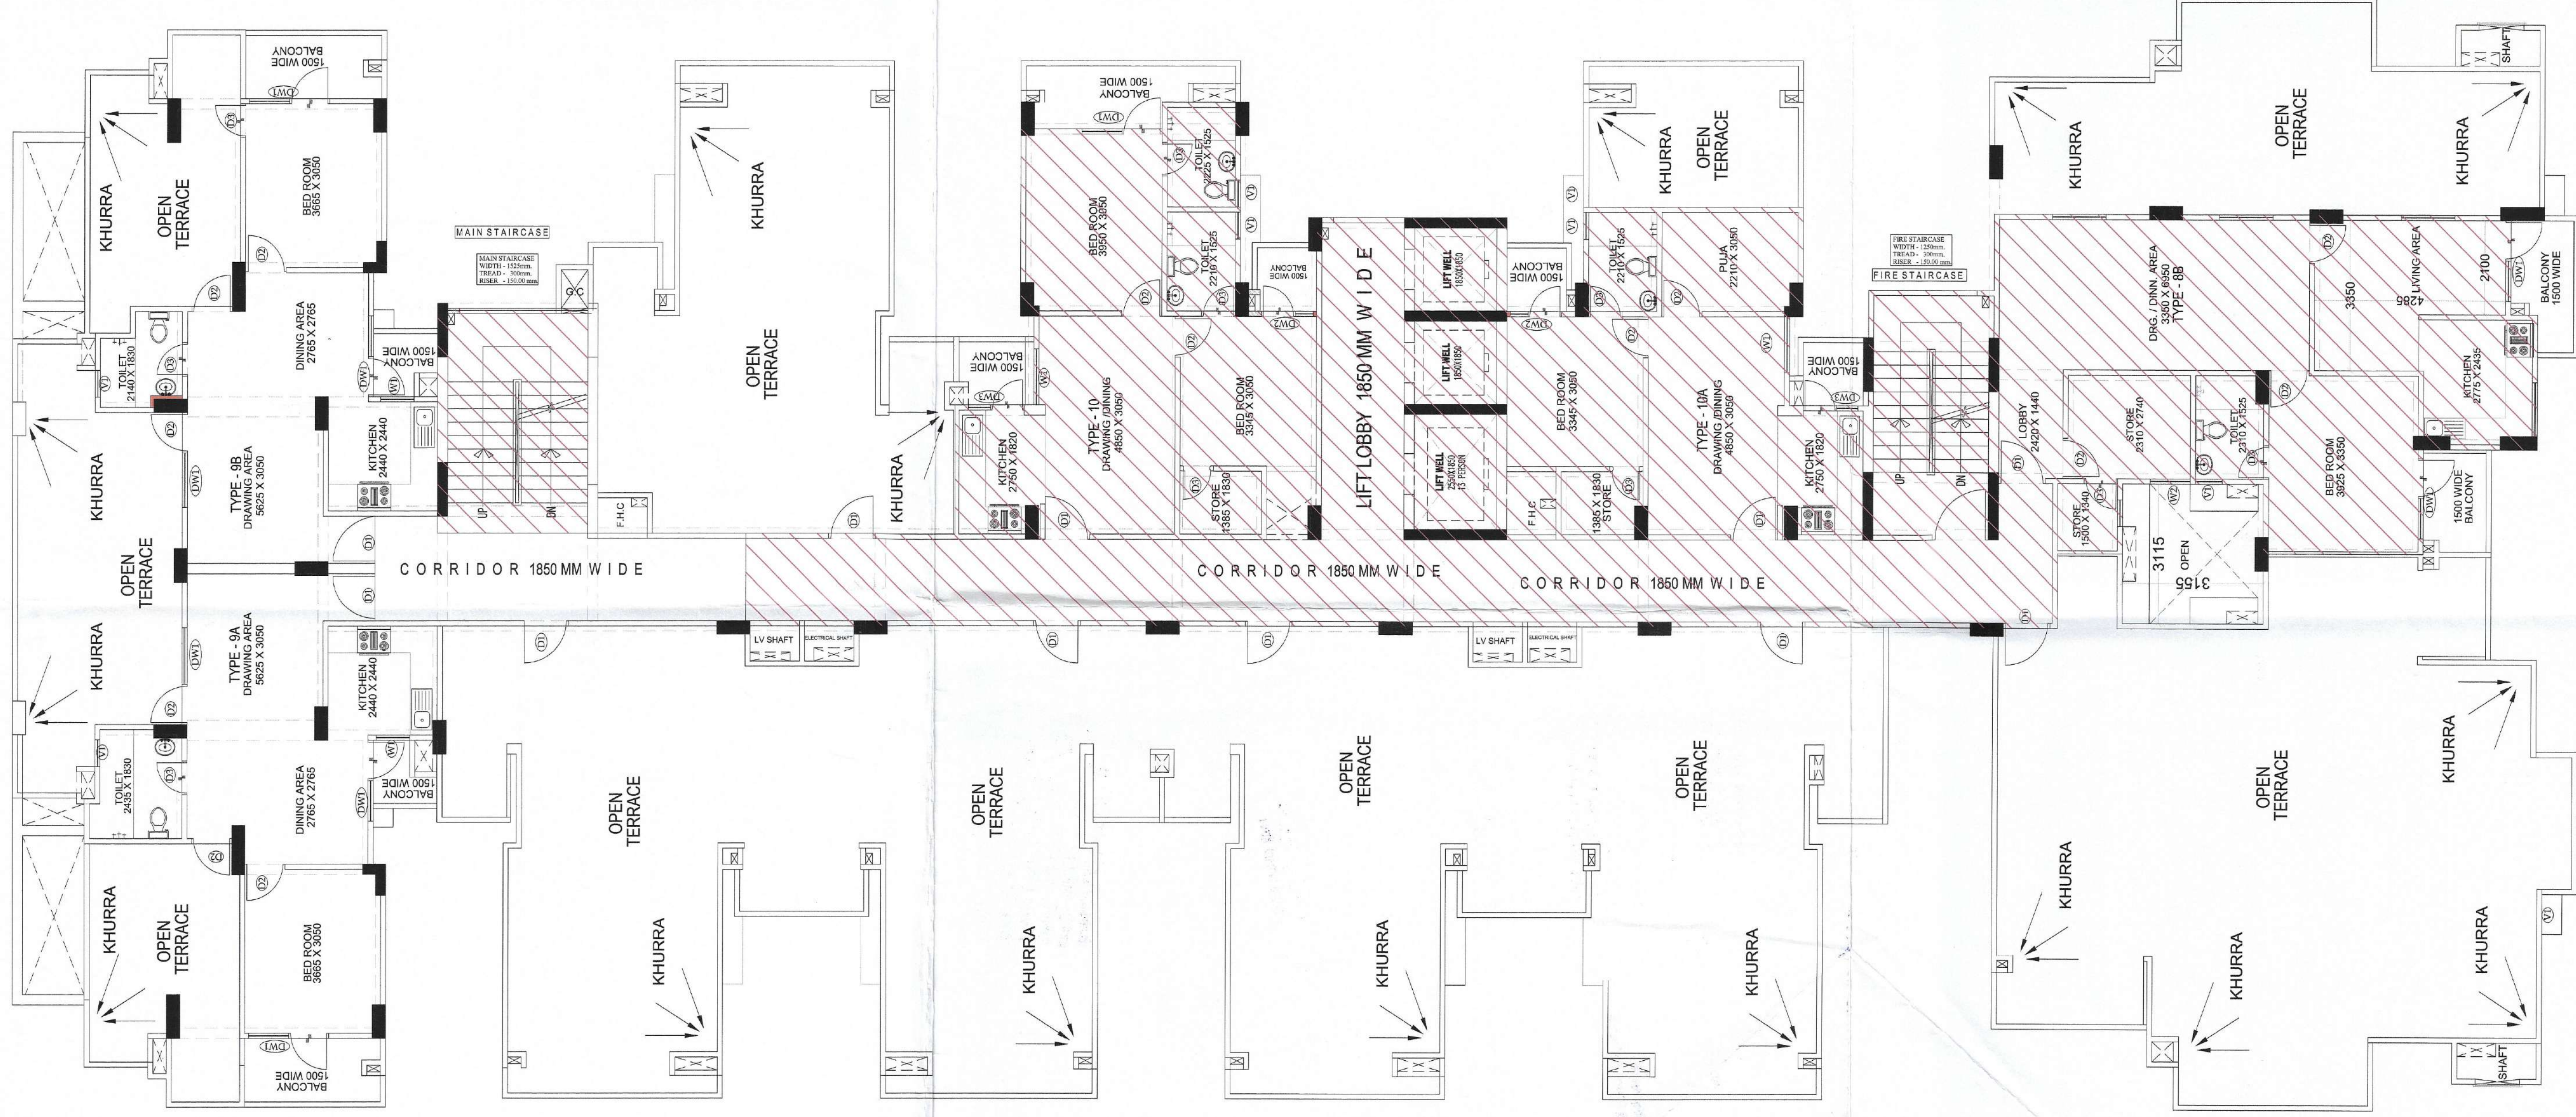

OPENING SCHEDULE: TYPE 'B'				OPENING SCHEDULE: TYPE '9'				OPENING SCHEDULE: TYPE '10'			
S/LNO.	PARTICULARS	SIZE	MAKE	S/LNO.	PARTICULARS	SIZE	MAKE	S/LNO.	PARTICULARS	SIZE	MAKE
			UNTEL V/L FROM F/L				UNTEL V/L FROM F/L				UNTEL V/L FROM F/L
1.	D1	1080X210	50.0	1.	D1	1080X210	50.0	1.	D1	1080X210	50.0
2.	D2	750X210	50.0	2.	D2	750X210	50.0	2.	D2	750X210	50.0
3.	D3	750X210	50.0	3.	D3	750X210	50.0	3.	D3	750X210	50.0
4.	D4	750X210	50.0	4.	D4	750X210	50.0	4.	D4	750X210	50.0
5.	D5	1600X210	450.0	5.	D5	1600X210	450.0	5.	D5	1600X210	450.0
6.	D6	1600X210	450.0	6.	D6	1600X210	450.0	6.	D6	1600X210	450.0
7.	D7	1600X210	450.0	7.	D7	1600X210	450.0	7.	D7	1600X210	450.0
8.	D8	1600X210	450.0	8.	D8	1600X210	450.0	8.	D8	1600X210	450.0
9.	D9	1600X210	450.0	9.	D9	1600X210	450.0	9.	D9	1600X210	450.0
10.	D10	1600X210	450.0	10.	D10	1600X210	450.0	10.	D10	1600X210	450.0
11.	D11	1600X210	450.0	11.	D11	1600X210	450.0	11.	D11	1600X210	450.0
12.	D12	1600X210	450.0	12.	D12	1600X210	450.0	12.	D12	1600X210	450.0
13.	D13	1600X210	450.0	13.	D13	1600X210	450.0	13.	D13	1600X210	450.0
14.	D14	1600X210	450.0	14.	D14	1600X210	450.0	14.	D14	1600X210	450.0
15.	D15	1600X210	450.0	15.	D15	1600X210	450.0	15.	D15	1600X210	450.0
16.	D16	1600X210	450.0	16.	D16	1600X210	450.0	16.	D16	1600X210	450.0
17.	D17	1600X210	450.0	17.	D17	1600X210	450.0	17.	D17	1600X210	450.0
18.	D18	1600X210	450.0	18.	D18	1600X210	450.0	18.	D18	1600X210	450.0
19.	D19	1600X210	450.0	19.	D19	1600X210	450.0	19.	D19	1600X210	450.0
20.	D20	1600X210	450.0	20.	D20	1600X210	450.0	20.	D20	1600X210	450.0
21.	D21	1600X210	450.0	21.	D21	1600X210	450.0	21.	D21	1600X210	450.0
22.	D22	1600X210	450.0	22.	D22	1600X210	450.0	22.	D22	1600X210	450.0
23.	D23	1600X210	450.0	23.	D23	1600X210	450.0	23.	D23	1600X210	450.0
24.	D24	1600X210	450.0	24.	D24	1600X210	450.0	24.	D24	1600X210	450.0
25.	D25	1600X210	450.0	25.	D25	1600X210	450.0	25.	D25	1600X210	450.0
26.	D26	1600X210	450.0	26.	D26	1600X210	450.0	26.	D26	1600X210	450.0
27.	D27	1600X210	450.0	27.	D27	1600X210	450.0	27.	D27	1600X210	450.0
28.	D28	1600X210	450.0	28.	D28	1600X210	450.0	28.	D28	1600X210	450.0
29.	D29	1600X210	450.0	29.	D29	1600X210	450.0	29.	D29	1600X210	450.0
30.	D30	1600X210	450.0	30.	D30	1600X210	450.0	30.	D30	1600X210	450.0

PROJECT:-
SUBMISSION DRAWING FOR THE
GROUP HOUSING PROJECT
" S.C.C. SAPPHIRE "AT KH. NO. -1010,1011 & 1012
AT VILLAGE NOORNAGAR GHAZIABAD (U.P.)

OWNER:-
M/s. S. C. C. BUILDER (P.) LTD.
M/s. SHRINE BUILDTech (P.) LTD
DIRECTOR:-
Mr. VIPUL GIRI

OWNER SIGN: 	ARCHITECT SIGN: _____
DRAWING TITLE: (PROPOSED) 13th FLOOR PLAN (Block - F)	

 *Design Studio*

ANUJ AGARWAL ARCHITECTS
OFFICE- A-244 KAUSHAMBI GHAZIABAD (U.P.)
Ph: 0120- 6454182, 4165712. TEL. FAX - 2773592

SCALE	DEALT BY	CHECKED BY	DATE	DRG. No.
NTS				SD-10