


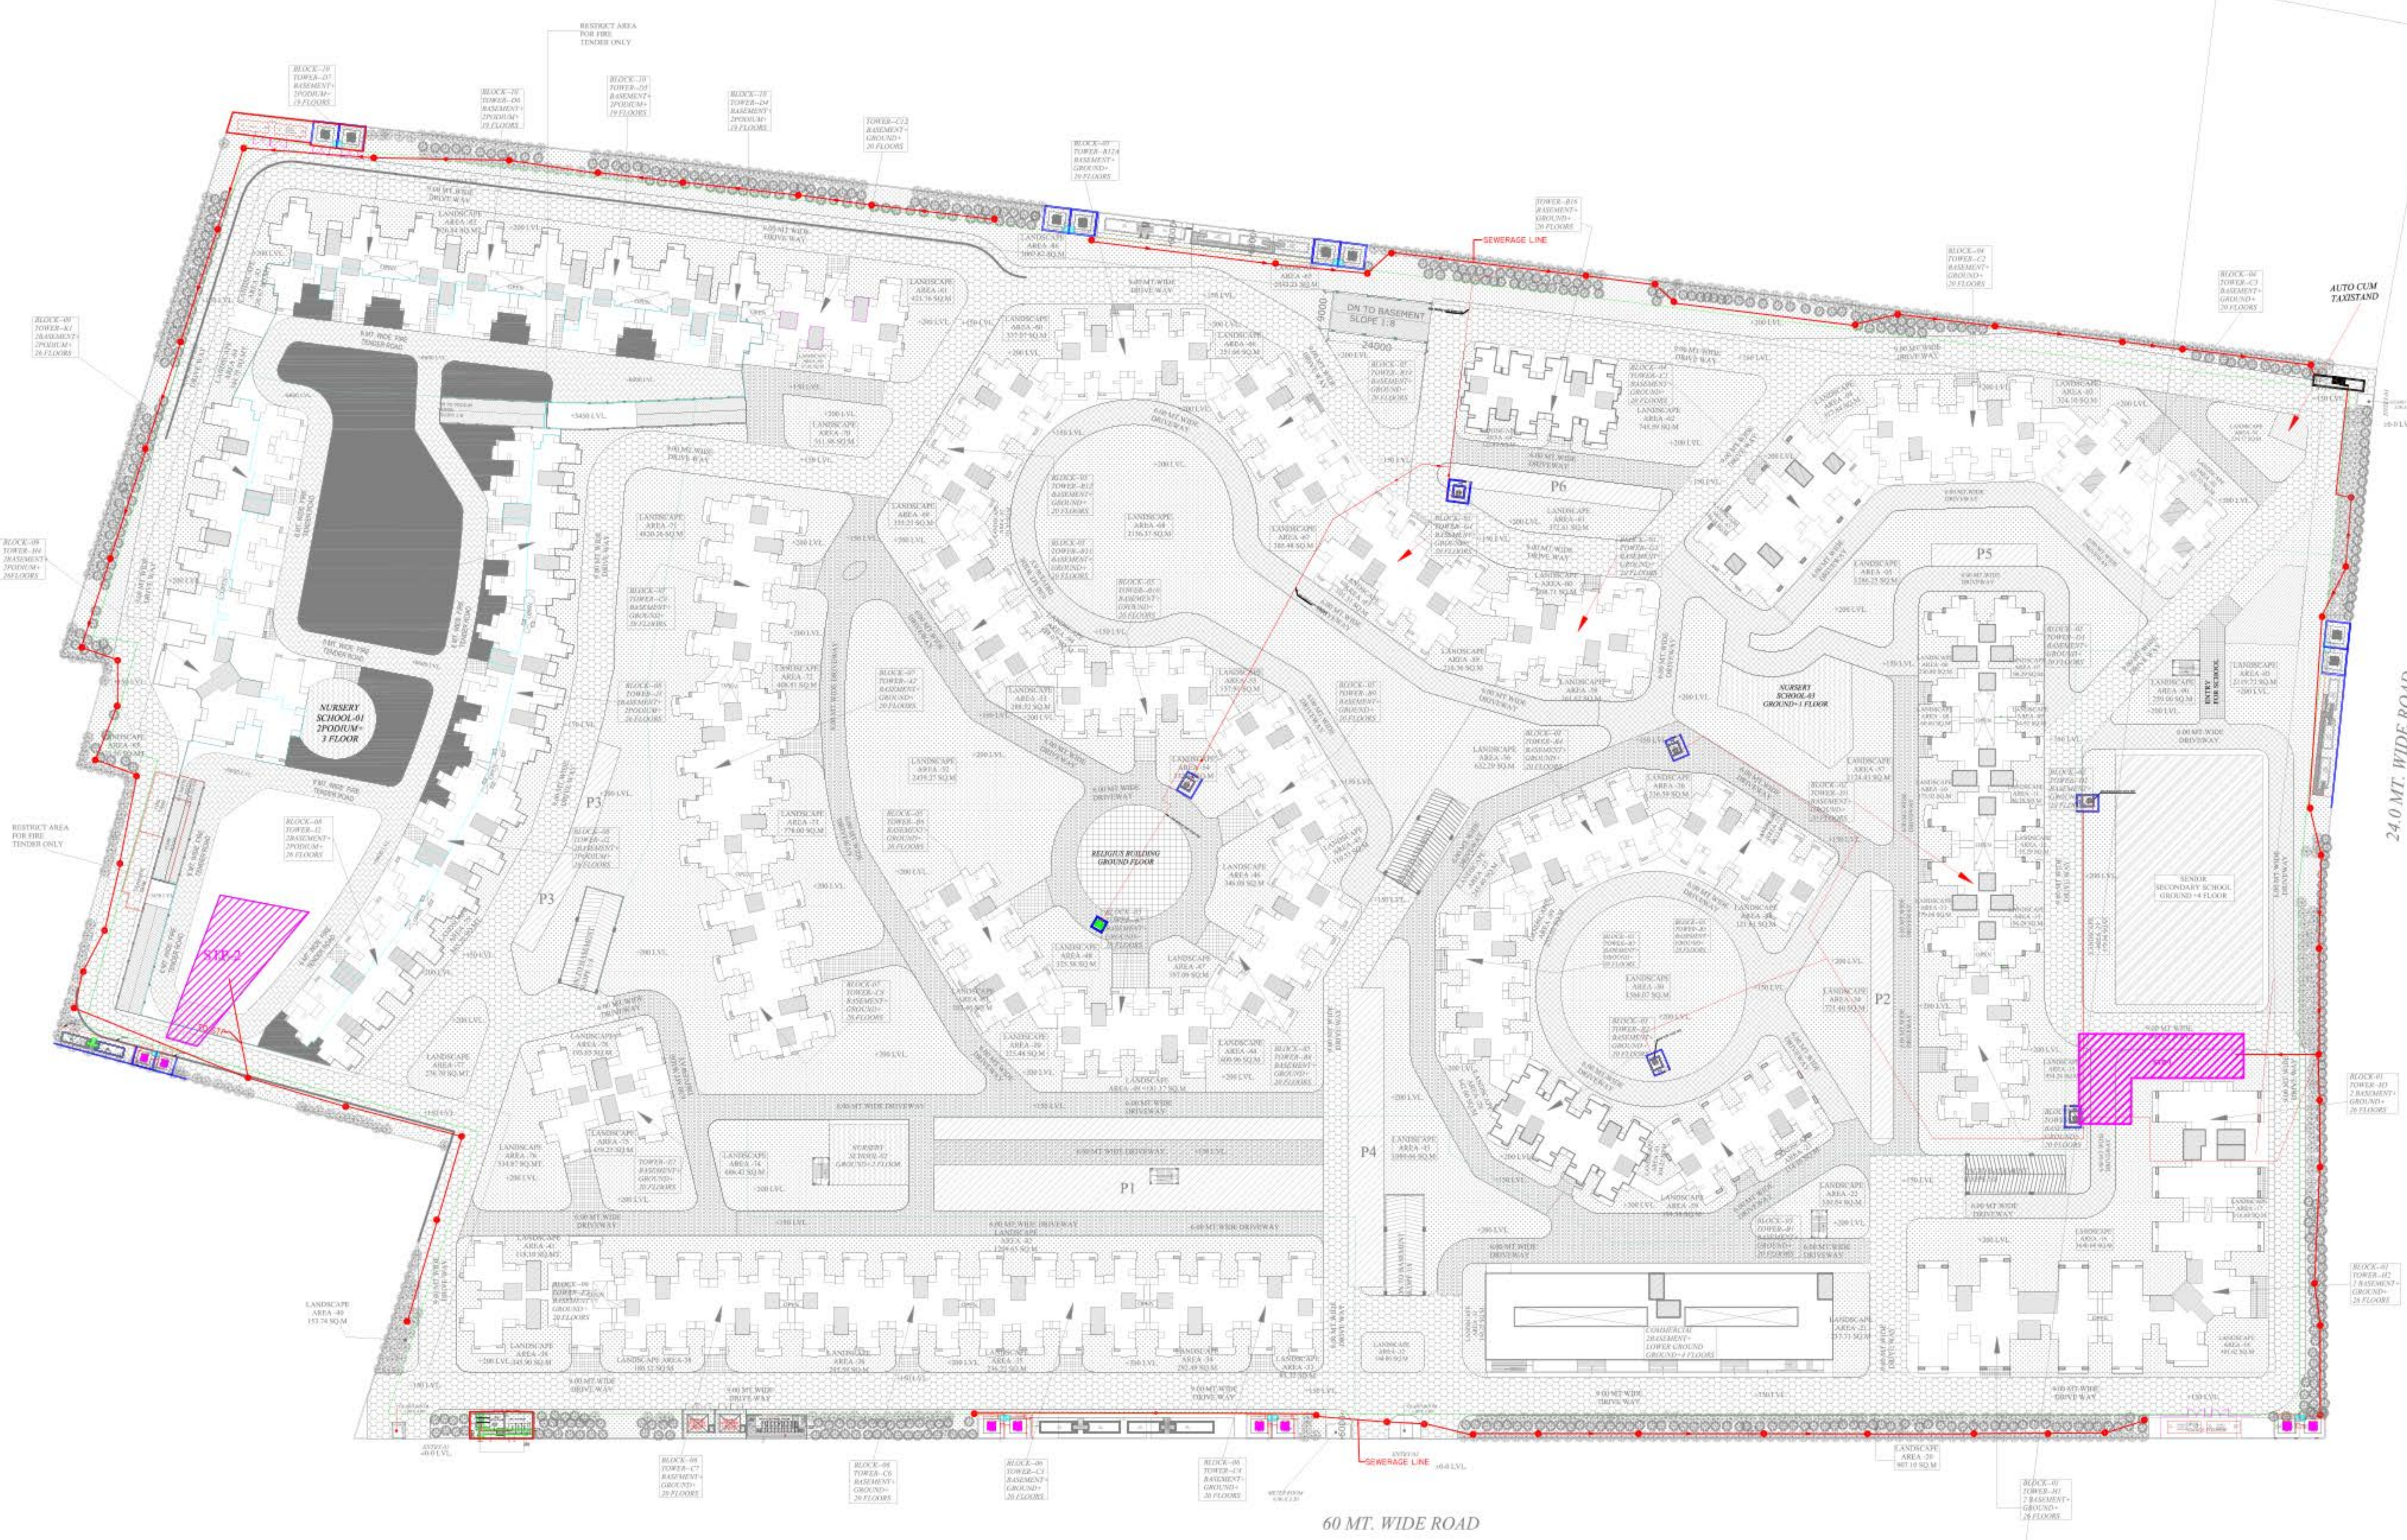

SITE PLAN

— STP

PROJECT :- ECO VILLAGE - II
PROPOSED RESIDENTIAL COMPLEX
AT PLOT NO - GH - 01, SEC- 16B,
GREATER NOIDA (U.P)
BUILDERS & PROMOTER :-
M/s SUPRETECH LTD.
ADD. - B-28, 29 SECTOR-58
NOIDA - 201307
DRAWING TITLE :-

WASTE DISPOSAL PLAN

ARCHITECTS :-
Space Designers International
Architects Pvt. Ltd.
5 / 1306, VASUNDHARA, GHAZIABAD
PH. 0120-4250121, 0120-4250122, 0120-4250123
e-mail - spacesdi@gmail.com, www.spacesdi.com

Space Designers
architects & planners

PLUMBING & FIRE FIGHTING CONSULTANTS :-
PEE CONSULTANTS
815-C, EAST OF LONI ROAD
SHAHADRA, DELHI-110093
PH: 011-22816297, 22815897
EMAIL: pdss_in@yahoo.com, nrcons@gmail.com

DRAWN BY :- CHECKED BY :- SCALE : DATED :-
DEEPAK DINESH 1: 800 01-07-18

OWNER'S SIGN. ARCHITECT'S SIGN.
DRG. NO. - 01