


8th FLOOR PLAN



9th FLOOR PLAN

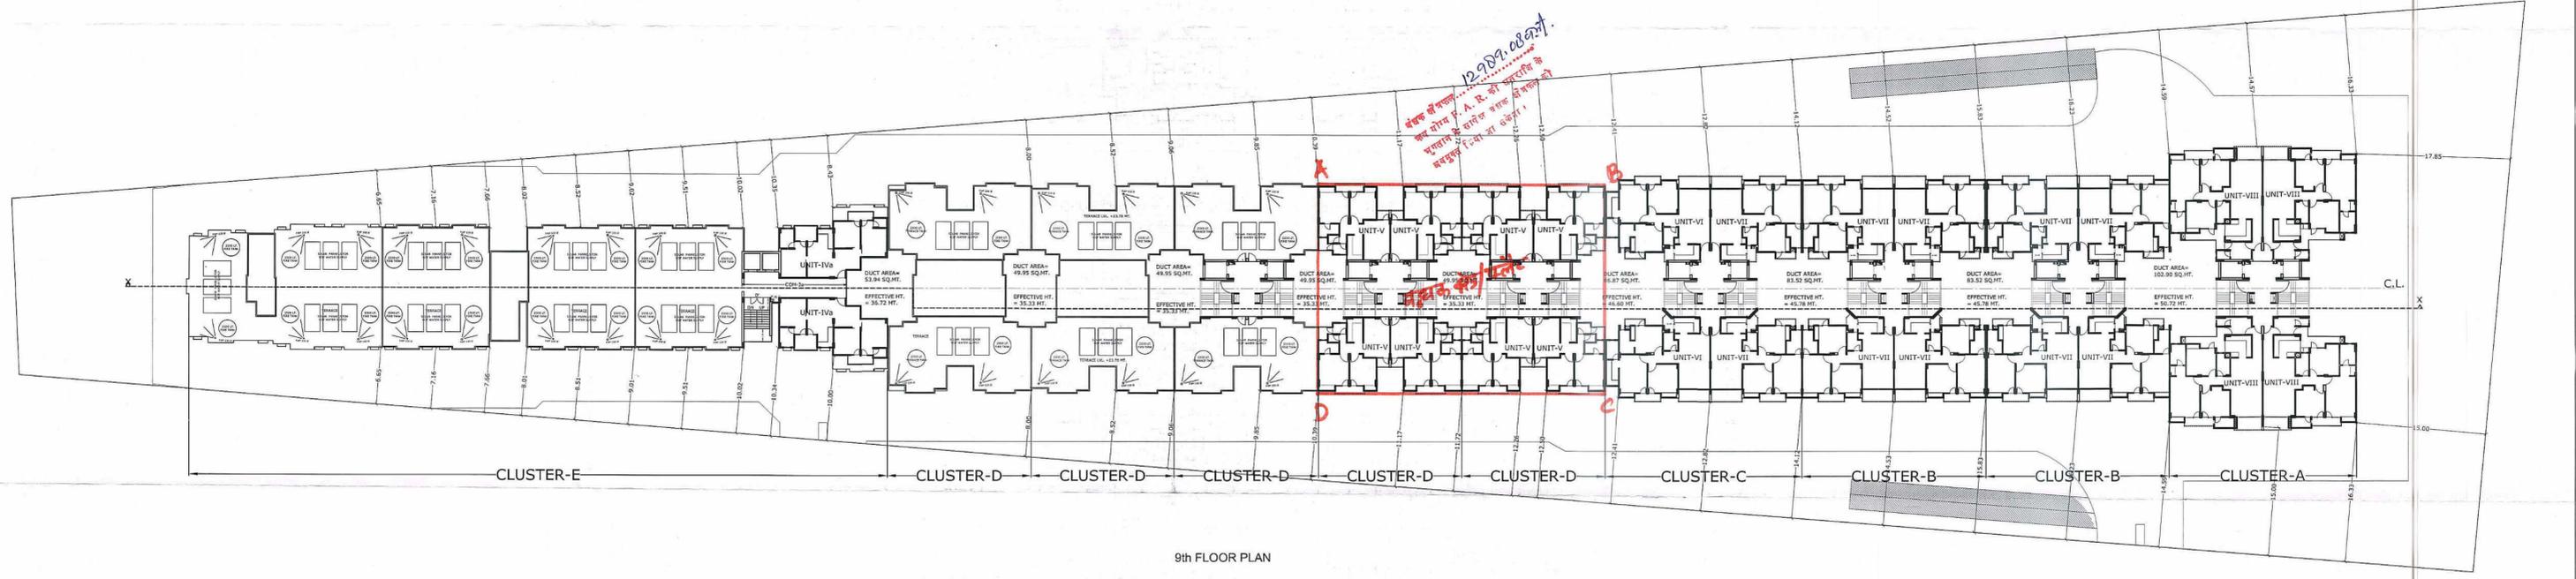

<p>PROJECT PROPOSED GROUP HOUSING SCHEME FOR M/S HORIZON DWELLING PVT. LTD. & M/S AMBA HOUSING INDUSTRIES PVT. LTD. REGISTERED OFFICE AT 84, CIVIL LINES, BAREILLY, BY MR. SUDHANSHU SHUKLA (MANAGER) S/O SHRI SHYAM MANOHAR SHUKLA AT GROUP HOUSING PLOT NOS. 98/10 SECTOR 11, VRINDAVAN YOJNA, LUCKNOW</p>	<p>TITLE 8th & 9th FLOOR PLAN</p>	<p>LIST OF DRG.</p> <table border="1"> <tr> <td>GH-01</td> <td>LOWER/UPPER BASEMENT AND SITE FLOOR PLAN</td> <td>GH-06</td> <td>12th & 13th FLOOR PLAN</td> <td>GH-11</td> <td>AREA CALCULATION-1</td> </tr> <tr> <td>GH-02</td> <td>STILT FLOOR & TYPICAL (1st TO 8th) FLOOR PLAN</td> <td>GH-07</td> <td>14th & 15th FLOOR PLAN</td> <td>GH-12</td> <td>AREA CALCULATION-2</td> </tr> <tr> <td>GH-03</td> <td>6th & 7th FLOOR PLAN</td> <td>GH-08</td> <td>FRONT ELEVATION & SECTION DETAIL AT-(X-X) TERRACE FLOOR PLAN</td> <td></td> <td></td> </tr> <tr> <td>GH-04</td> <td>8th & 9th FLOOR PLAN</td> <td>GH-09</td> <td>CLUSTER DETAIL E&D</td> <td></td> <td></td> </tr> <tr> <td>GH-05</td> <td>10th & 11th FLOOR PLAN</td> <td>GH-10</td> <td>CLUSTER DETAIL A, B & C</td> <td></td> <td></td> </tr> </table>	GH-01	LOWER/UPPER BASEMENT AND SITE FLOOR PLAN	GH-06	12th & 13th FLOOR PLAN	GH-11	AREA CALCULATION-1	GH-02	STILT FLOOR & TYPICAL (1st TO 8th) FLOOR PLAN	GH-07	14th & 15th FLOOR PLAN	GH-12	AREA CALCULATION-2	GH-03	6th & 7th FLOOR PLAN	GH-08	FRONT ELEVATION & SECTION DETAIL AT-(X-X) TERRACE FLOOR PLAN			GH-04	8th & 9th FLOOR PLAN	GH-09	CLUSTER DETAIL E&D			GH-05	10th & 11th FLOOR PLAN	GH-10	CLUSTER DETAIL A, B & C			<p>LAND USE RESIDENTIAL</p>	<p>LEGEND</p> <p>PROP. WORK <input type="checkbox"/></p> <p>PURCHASABLE <input type="checkbox"/></p>	<p>APP. SIGN [Signature]</p>	<p>ARCHITECT ANUPAM ARCHITECTS & INTERIOR DESIGNERS B-340 RAJENDRA NAGAR, BAREILLY Mob.- 09897054783</p>	<p>SCALE 1:350</p>	<p>DRG. NO. GH - 04 8th & 9th FLOOR PLAN</p>
GH-01	LOWER/UPPER BASEMENT AND SITE FLOOR PLAN	GH-06	12th & 13th FLOOR PLAN	GH-11	AREA CALCULATION-1																																	
GH-02	STILT FLOOR & TYPICAL (1st TO 8th) FLOOR PLAN	GH-07	14th & 15th FLOOR PLAN	GH-12	AREA CALCULATION-2																																	
GH-03	6th & 7th FLOOR PLAN	GH-08	FRONT ELEVATION & SECTION DETAIL AT-(X-X) TERRACE FLOOR PLAN																																			
GH-04	8th & 9th FLOOR PLAN	GH-09	CLUSTER DETAIL E&D																																			
GH-05	10th & 11th FLOOR PLAN	GH-10	CLUSTER DETAIL A, B & C																																			