
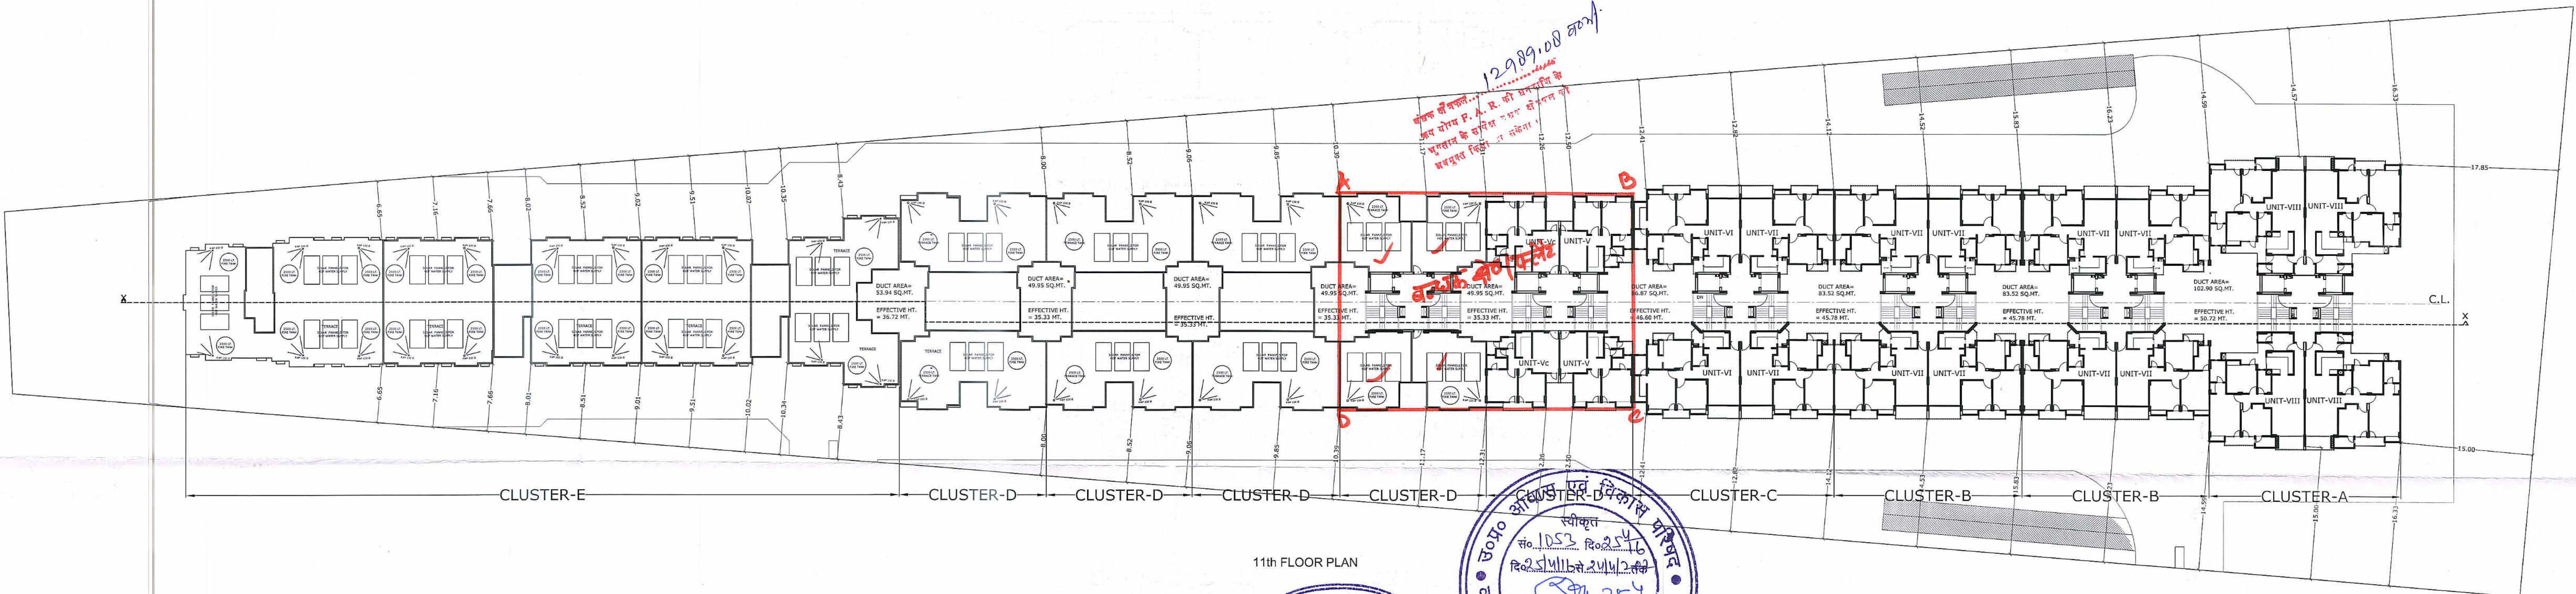


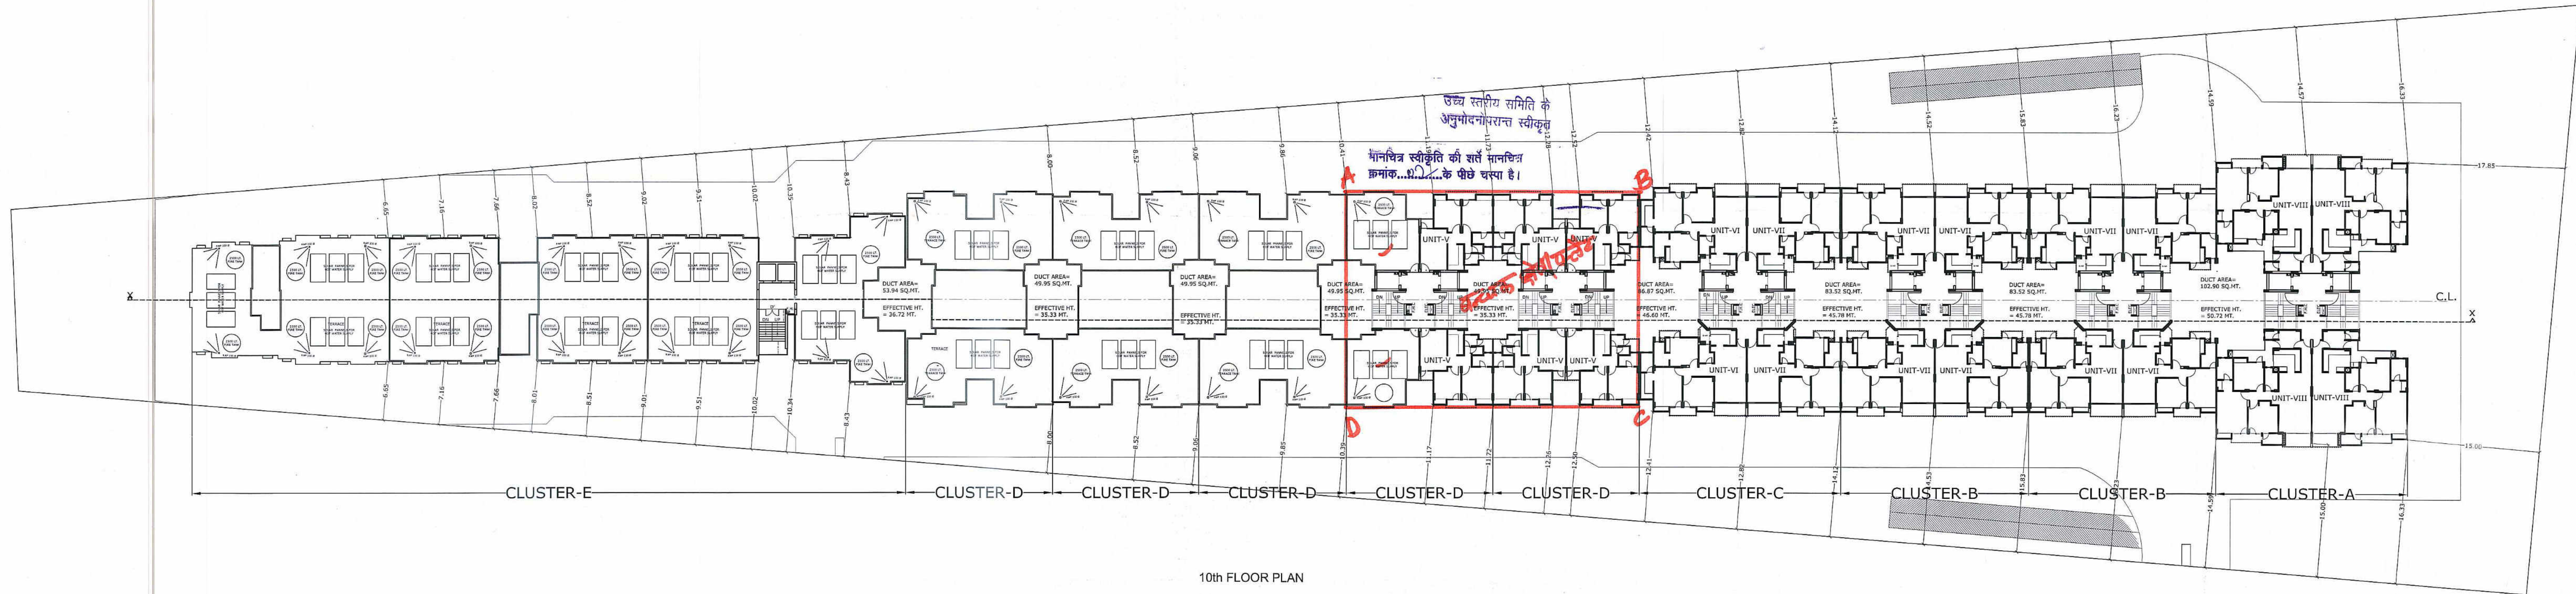

PROJECT	PROPOSED GROUP HOUSING SCHEME FOR M/S HORIZON DWELLING PVT. LTD. & M/S AMBA HOUSING INDUSTRIES PVT. LTD. REGISTERED OFFICE AT 64, CIVIL LINES, BAREILLY, BY MR. SUDHANSHU SHUKLA (MANAGER) S/O SHRI SHYAM MANOHAR SHUKLA AT GROUP HOUSING PLOT NOS. 9&10 SECTOR 11, VRINDAVAN YOJNA, LUCKNOW	TITLE 10th & 11th FLOOR PLAN	LIST OF DRG.					LAND USE RESIDENTIAL	LEGEND PROP. WORK ☐ PURCHASABLE ☐	APP. SIGN 	ARCHITECT  ANUPAM ARCHITECTS & INTERIOR DESIGNERS B-340 RAJENDRA NAGAR, BAREILLY Mob. - 09897054783	SCALE 1:350	DRG. NO. GH - 05 10th & 11th FLOOR PLAN	
			GH-01	LOWER/UPPER BASEMENT AND SITE FLOOR PLAN	GH-06	12th & 13th FLOOR PLAN	GH-11							AREA CALCULATION-1
			GH-02	STILT FLOOR & TYPICAL (1st TO 5th) FLOOR PLAN	GH-07	14th & 15th FLOOR PLAN	GH-12							AREA CALCULATION-2
			GH-03	6th & 7th FLOOR PLAN	GH-08	FRONT ELEVATION & SECTION DETAIL AT- (X-X) TERRACE FLOOR PLAN								
			GH-04	8th & 9th FLOOR PLAN	GH-09	CLUSTER DETAIL EA D								
			GH-05	10th & 11th FLOOR PLAN	GH-10	CLUSTER DETAIL A, B & C								