




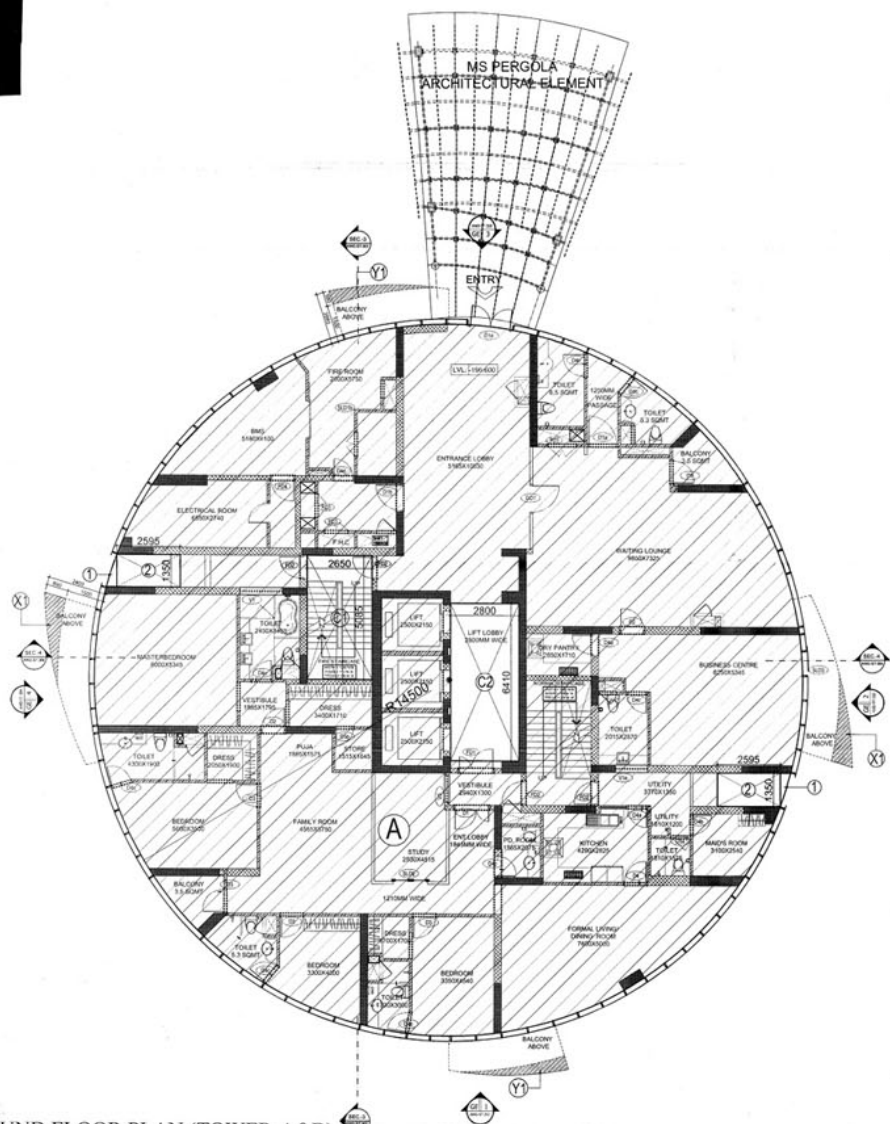

GROUND FLOOR PLAN (TOWER-A&B)

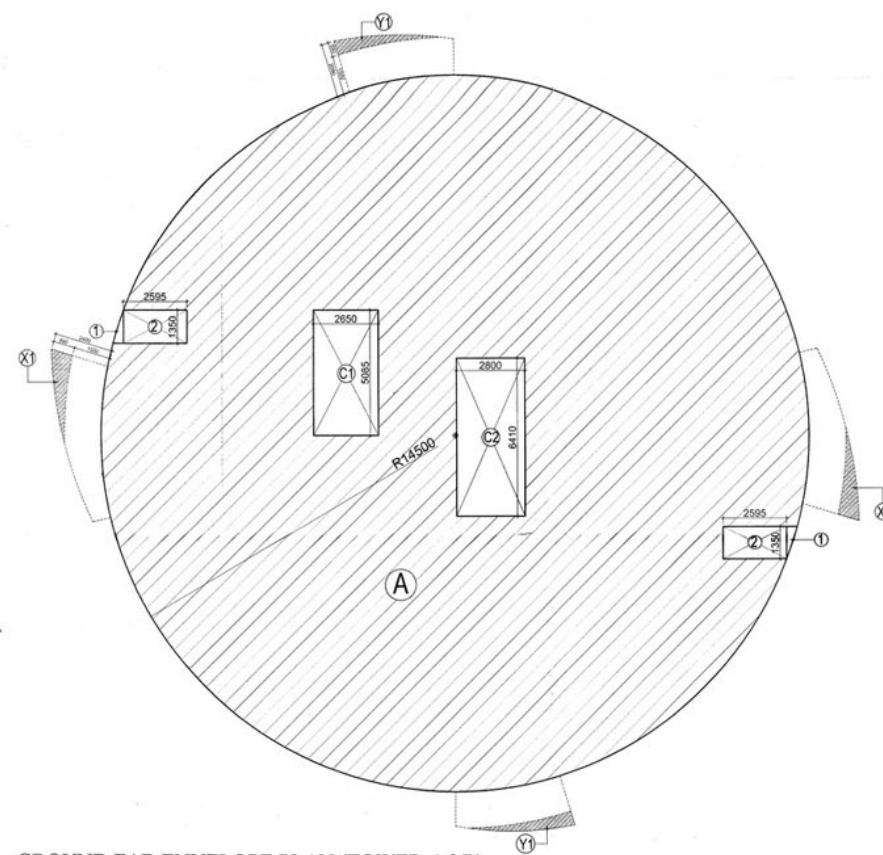

GROUND FAR ENVELOPE PLAN (TOWER-A&B)

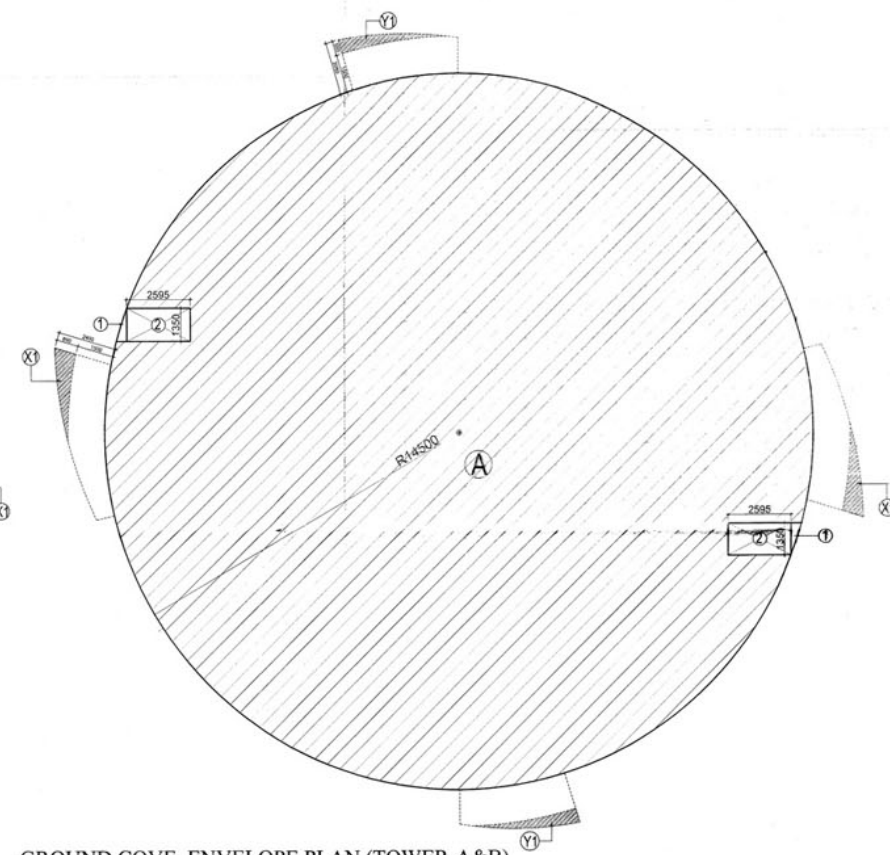







GROUND COVE. ENVELOPE PLAN (TOWER-A&B)

GROUND COVERAGE AREA STATEMENT				
Sr.No	Breadth (b)	Length (l)	coff	Area sqmt
Addition (A)				
A	As per calculation		1	660.18
DETAIL X1 balcony coverage area				
	As per calculation		2	3.30
DETAIL Y1 balcony coverage area				
	As per calculation		2	2.60
			TOTAL(A)	666.08
Subtraction(B)				
1	Area by pline		2	0.60
2	2595	1350	2	7.01
			TOTAL(B)	7.61
GROUND COVERAGE AREA (A-B) = C				658.47
NO. OF TOWER				2
				1316.95

SUNCOURT TOWER-A&B						
DOOR-WINDOW SCHEDULE FOR TYPICAL FLOOR						
S.No	Name	Rough Opening	From Finish Floor	Revisions	Remarks	
		Width	Height	Cl	Lintel	
DOOR SCHEDULE						
1	D1	1500	2450	-	2400	
2	D2	1050	2450	-	2400	
3	D3	1000	2450	-	2400	
4	D3a	1000	2450	-	2400	
5	D4a	900	2450	-	2400	
6	D4b	900	2450	-	2400	
7	D4c	900	2450	-	2400	
8	D5a	800	2450	-	2400	
9	D5b	800	2450	-	2400	
SLIDING DOORS						
10	SLD1	1500	2450	-	2400	
11	SLD2	1400	2450	-	2400	
12	SLD3	1000	2450	-	2400	
13	SLD4	1000	2450	-	2400	
FIRE DOORS						
14	FD1	1500	2450	-	2400	
15	FD2	1000	2450	-	2400	
16	FD3	1000	2450	100	2400	
17	FD4	600	2450	100	2400	
VENTILATORS						
18	V1	1750	600	1750	2400	
19	V2	1450	600	1750	2400	
20	V3	1050	600	1750	2400	
TRAP DOOR						
21	TD1	450	1600	400	2000	
22	TD2	500	1600	400	2000	
23	TD3	465	1600	400	2000	
24	TD4	795	1950	450	2400	
25	TD5	450	1800	600	2100	

GROUND FAR AREA STATEMENT				
Sr.No	Breadth (b)	Length (l)	coff	Area sqmt
Addition(A)				
A	As per calculation		1	660.18
DETAIL X1 balcony				
	As per P.Line calculation		2	3.30
DETAIL Y1 balcony				
	As per calculation		2	2.60
			TOTAL(A)	666.08
Subtraction (B)				
1	Area by pline		2	0.60
2	2595	1350	2	7.01
C1	2650	5085	1	13.48
C2	2800	6410	1	17.95
			TOTAL(B)	39.03
GROUND FAR AREA (A-B) = C				627.05
NO. OF TOWER				2
				1254.10

15% FAR AREA GROUND FLOOR				
Sr.No	Breadth (b)	Length (l)	coff	Area sqmt
C1	2650	5085	1	13.48
C2	2800	6410	1	17.95
			TOTAL	31.42
NO. OF TOWER				2
				62.85

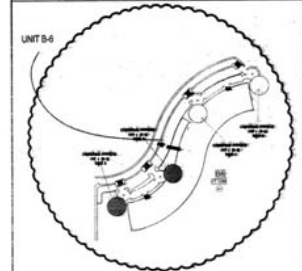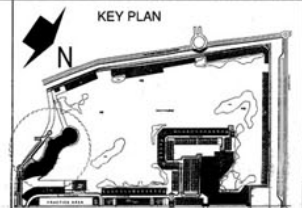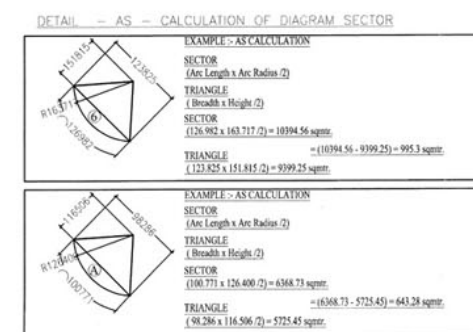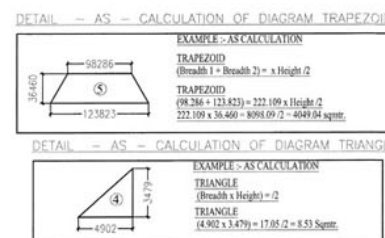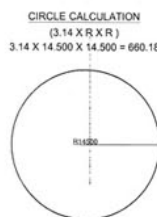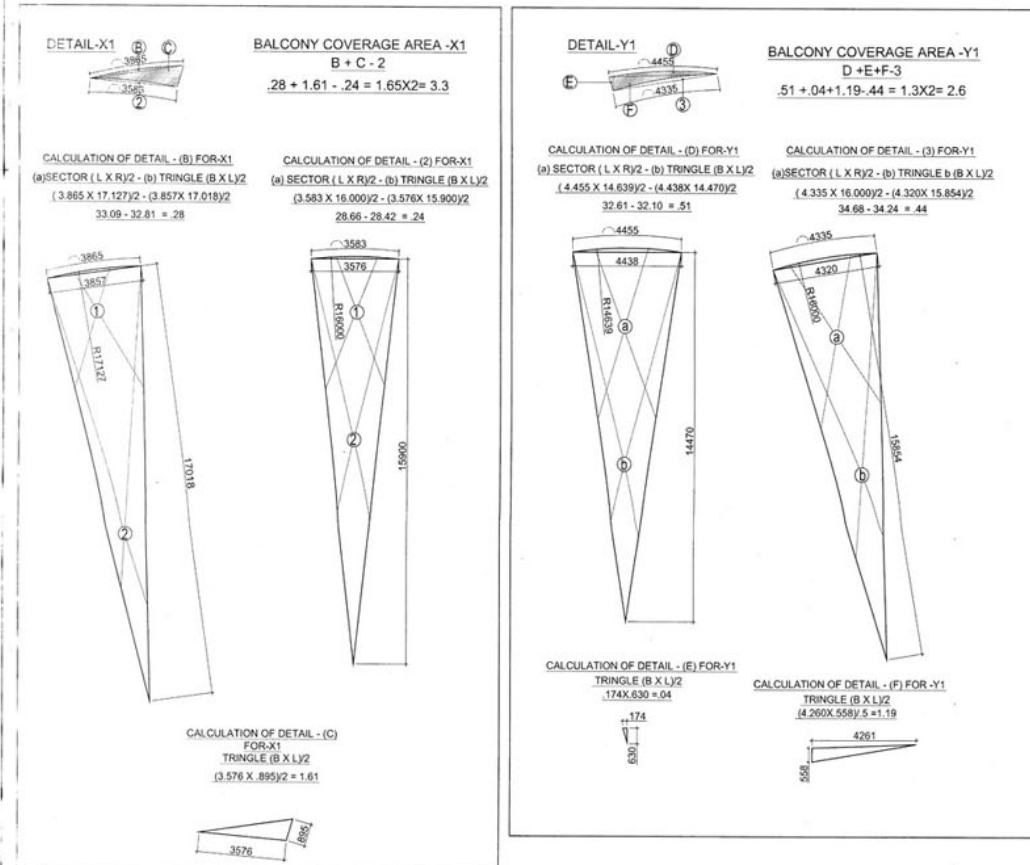


NOTE:-
1. THE BUILDING IS 100% MECHANICALLY VENTILATED.
2. THE BUILDING IS 100% AIR CONDITIONED.
3. THE BUILDING IS FULLY SPRINKLERED BUILDING.

Greater Noida
APPROVED
Valid upto Dated
DGM
(Plg. & Arch.)
Drawing Checked & Verified By
S. S. Sharma, Architect
Private Limited
Architect's Signature


For JAYPEE GREENS
(A Division of Jayprakash Associates Ltd.)
Sandeep Sharma, Architect
Council of Architecture
Registration No. CA/2008/38193
Authorised Signatory

Owners' Signature
JAYPEE GREENS
(A DIVISION OF JAYPRAKASH ASSOCIATES LTD.)


Job Title
REVISED BUILDING SUBMISSION OF
CONDOMINIUM APARTMENTS
TYPE - IV * B-06 *
SECTOR - 19 & 25
SURAJPUR - KASNA ROAD
GREATER NOIDA, GAUTAM BUDDH NAGAR (U.P.)
Drawing Title
GROUND & GROUND COVERAGE
FLOOR PLAN & ENVELOPE PLAN
TOWER - A&B
Job No.
Drawn
Checked
Date
FEB. 2013
Scale
1:150
Drawing No.
L1/SB/B-06/05

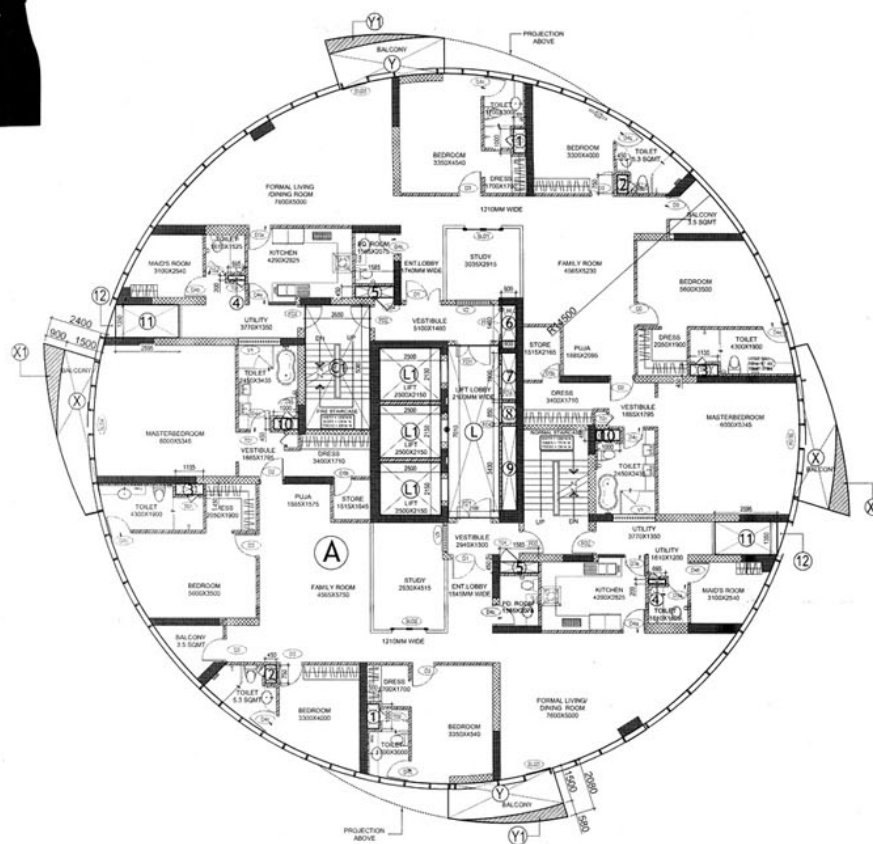

TYPICAL FLOOR PLAN (1st Floor TO 28th Floor)

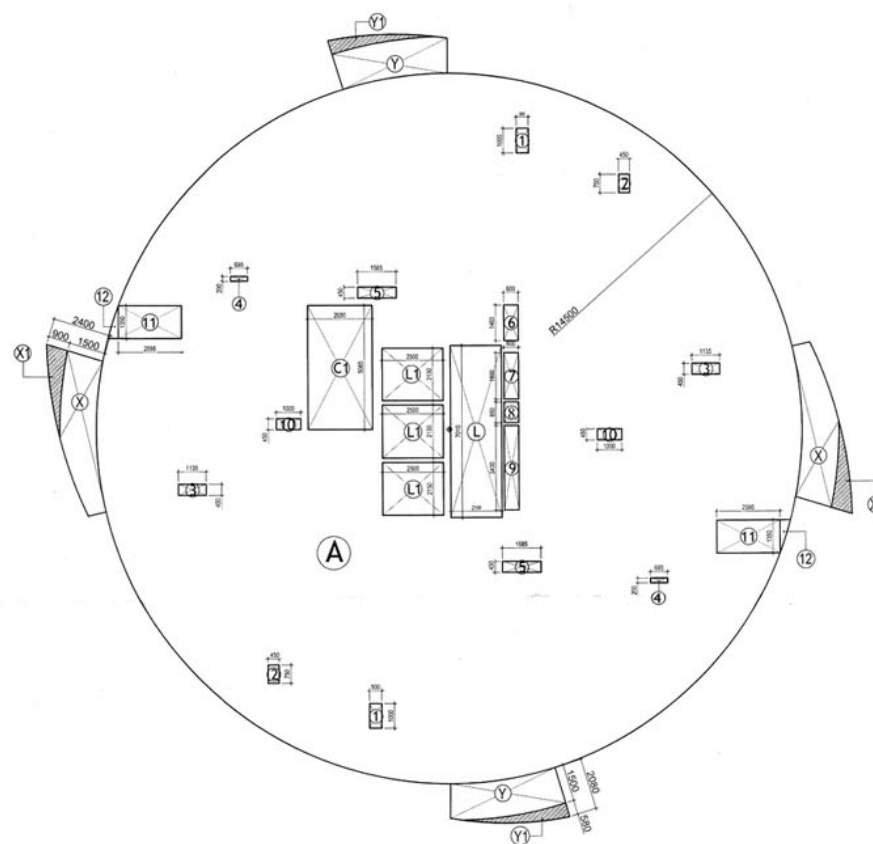


TYPICAL FLOOR ENVELOPE PLAN (1st Floor TO 28th Floor)

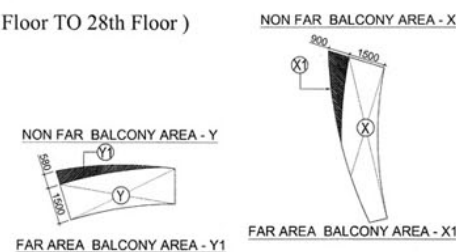


AREA OF BALCONY X
A + B + C + D - 1
1.84 + .06 + 8.94 + 73 - 1.36 = 10.21

AREA OF BALCONY - Y
B + C + D + E + F + G - 1
.69 + .23 + .27 + .06 + 6.250 + 1.39 - 0.47 = 8.42


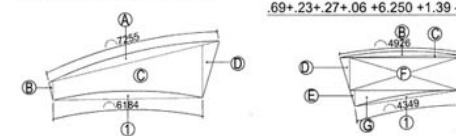


SUNCOURT TOWER-A&B						
DOOR-WINDOW SCHEDULE FOR TYPICAL FLOOR						
S.NO	Name	Rough Opening	From Finish Floor	Revisions	Remarks	
Width	Height	Cil	Lintel			
DOOR SCHEDULE						
1	D1	1500	2450	-	2400	
2	D2	1050	2450	-	2400	
3	D3	1000	2450	-	2400	
4	D3a	1000	2450	-	2400	
5	D4a	900	2450	-	2400	
6	D4b	900	2450	-	2400	
7	D4c	900	2450	-	2400	
8	D5a	800	2450	-	2400	
9	D5b	800	2450	-	2400	

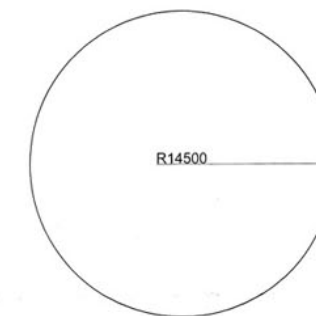


CIRCLE CALCULATION
(3.14 X R X R)
3.14 X 14.500 X 14.500 = 660.18

SLIDING DOORS				
10	SLD1	1500	2450	-
11	SLD2	1400	2450	-
12	SLD3	1000	2450	-
13	SLD4	1000	2450	-
FIRE DOORS				
14	FD1	1500	2450	-
15	FD2	1000	2450	-
16	FD3	1000	2450	-
17	FD4	600	2450	-
VENTILATORS				
18	V1	1750	600	1750
19	V2	1450	600	1750
20	V3	1090	600	1750
TRAP DOOR				
21	TD1	450	1600	400
22	TD2	500	1600	400
23	TD3	465	1600	400
24	TD4	795	1950	450
25	TD5	450	1800	600

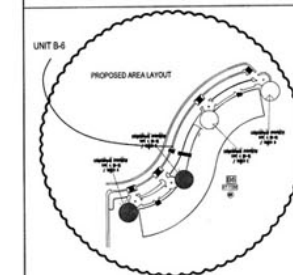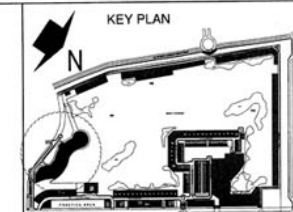


NOTE:-
1. THE BUILDING IS 100% MECHANICALLY VENTILATED.
2. THE BUILDING IS 100% AIR CONDITIONED.
3. THE BUILDING IS FULLY SPRINKLERED BUILDING.

TYPICAL FLOOR NON FAR BALCONY AREA				
Sr.No	Breadth (b)	Length (l)	coff	Area sqmt
X	As per calculation		2	17.22
Y	As per calculation		2	14.24
			TOTAL	31.46
NO. OF FLOOR			28	880.88
NO. OF TOWER			2	1761.76

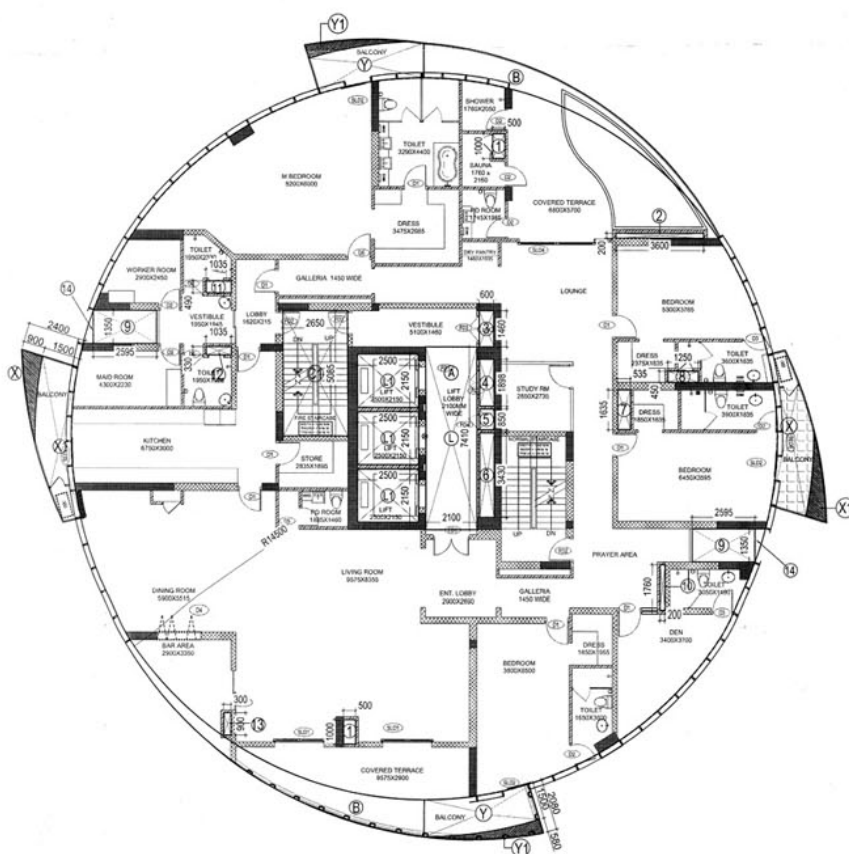

PENTHOUSE FLOOR PLAN (29th Floor TO 30th Floor)

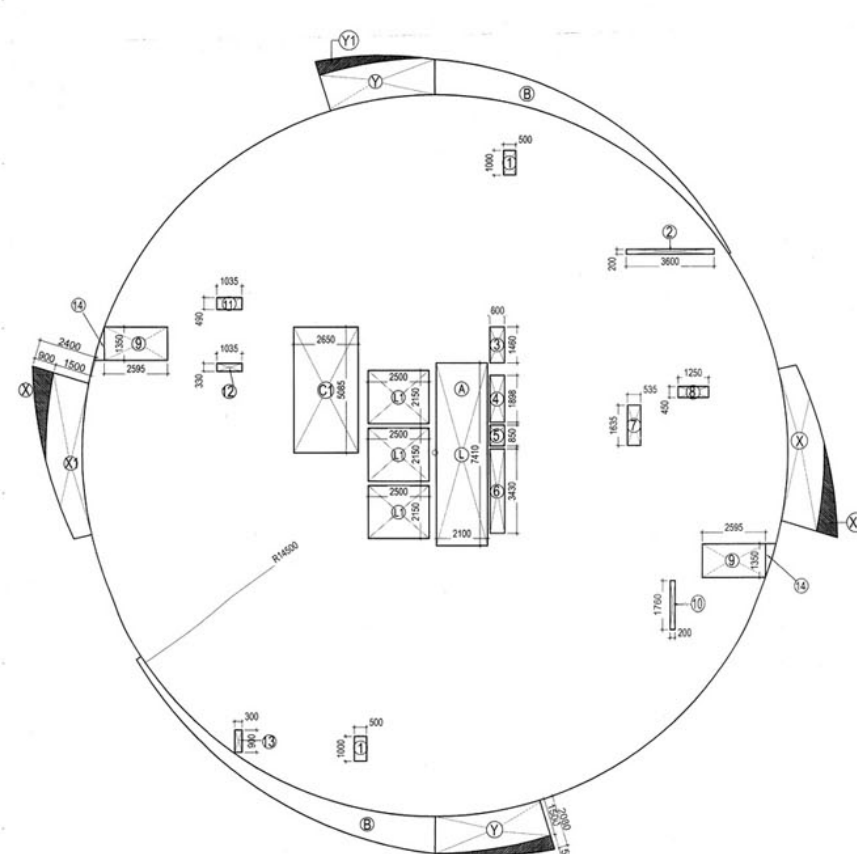

PENTHOUSE FLOOR ENVELOPE PLAN (29th Floor TO 30th Floor)

Greater Noida 1. 1st Rev. Authority
APPROVED
Date Letter No. 24/05/2013
Valid upto Date 24/05/2013
BGM (Plng. & Arch.)
Drawing Checked & Verified by
Sandeep Sharma, Architect
Registration No. CA/2006/38193

Sandeep Sharma, Architect
Registration No. CA/2006/38193



Owners' Signature
For JAYPEE GREENS
(A Division of Jaiprakash Associates Ltd.)
Authorised Signatory

Clients
JAYPEE GREENS
(A DIVISION OF JAIPRAKASH ASSOCIATES LTD.)

Job Title
REVISED BUILDING SUBMISSION OF
CONDOMINIUM APARTMENTS
TYPE - IV * B-06 *
SECTOR - 19 & 25
SURAJPUR - KASNA ROAD
GREATER NOIDA, GAUTAM BUDDH NAGAR (U.P.)

Drawing Title
TYPICAL FLOOR & PENTHOUSE
PLAN & ENVELOPE PLAN
TOWER - A&B

Job No. Drawing No.
Drawn Checked L1/SB/B-06/06
Date FEB.2013 Scale 1:150

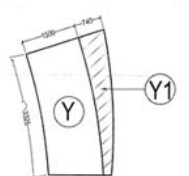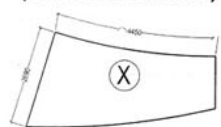

15% FAR AREA LOWER PENTHOUSE				
Sr.No	Breadth (b)	Length (l)	coff	Area sqm
C1	2645	4700	1	12.43
L	2120	8390	1	17.79
L1	2300	2500	1	5.75
L2	2300	2150	3	14.84
1	410	1025	2	0.84
2	600	940	2	1.13
3	1200	445	2	1.07
4	810	630	1	0.51
5	600	2260	1	1.36
6	600	1800	1	1.08
7	600	885	1	0.53
8	600	2180	1	1.31
9	600	2100	1	1.26
10	535	650	1	0.35
14	Area by pline		2	2.00
15	2725	385	1	1.05
16	750	585	2	0.88
17	365	2110	1	0.77
18	1275	3457	1	4.41
19	1164	4652	1	5.43
20	3640	1463	1	5.33
			TOTAL	80.00

LOWER PENTHOUSE NON F A R BALCONY AREA				
Sr.No	Breadth (b)	Length (l)	coff	Area sqm
BALCONY AREA				
Y	As per calculation		2	10.60
			TOTAL	10.60

	1978	1989
1.0		
2.0		
UPPER PENTHOUSE FAR AREA STATEMENT				
Sr.No	Breadth (b)	Length (l)	coff	Area sqm
Addition				
A	As per calculation		1	660.18
B	Area by pline		2	1.20
X	As per calculation		2	19.4
11	Area by pline		2	0.60
12	Area by pline		2	0.84
13	Area by pline		2	0.32
19	Area by pline		2	19.40
Y1	Area by pline		2	3.60
			TOTAL	705.54
Subtraction				
C	Area by pline		2	0.80
D	3800	1300	2	9.88
C1	2645	4700	1	12.43
L	2120	8390	1	17.79
L1	2300	2500	1	5.75
L2	2300	2150	1	14.84
1	410	1025	2	0.84
4	810	630	1	0.51
5	600	2260	1	1.36
6	600	1800	1	1.08
7	600	885	1	0.53
8	600	2180	1	1.31
9	600	2100	1	1.26
10	535	650	1	0.35
15	2725	385	1	1.05
16	750	585	2	0.88
20	2820	300	2	1.69
21	400	1200	2	0.96
			TOTAL	73.30
TOTAL FAR AREA				632.24

15% FAR AREA UPPER PENTHOUSE				
Sr.No	Breadth (b)	Length (l)	coff	Area sqm
C1	2845	4700	1	12.43
L	2120	8390	1	17.79
L1	2300	2500	1	5.75
L2	2300	2150	3	14.84
f	410	1025	2	0.84
4	810	630	1	0.51
5	600	2260	1	1.36
6	600	1800	1	1.08
7	600	885	1	0.53
8	600	2180	1	1.31
9	600	2100	1	1.26
10	535	650	1	0.35
14	Area by pline		2	2.00
15	2725	385	1	1.05
16	750	585	2	0.88
20	2820	300	2	1.69
21	400	1200	2	0.96
			TOTAL	64.62



UPPER PENTHOUSE NON F A R BALCONY AREA				
Sr.No	Breadth (b)	Length (l)	coff	Area sqm
BALCONY AREA				
Y	As per calculation		2	10.60
			TOTAL	10.60

DOOR- WINDOW SCHEDULE

S. NO.	OPENING	SHIFTER	NUMBER	ROUGH OPENING (R.O.)	LIVEL	CUL	REMARKS	LOCATION
				SP. NO. WITH MIN. HEIGHT				
1	D-1	W/SL. FLUSH DOOR	1	900 2430 2350			SOLID DOOR	TOILET (master bath)/VIDO ROOM
2	D-2	W/SL. FLUSH DOOR	1	900 2430 2350			SOLID DOOR	TOILETS/GALUPPLY ROOM
3	D-3	W/SL. FLUSH DOOR	1	900 2430 2350			SOLID DOOR	STORE
4	D-4	W/SL. FLUSH DOOR	1	1000 2430 2350			SOLID DOOR	BEDROOM/MASTER BEDROOM
5	D-5	W/SL. FLUSH DOOR	1	975 2430 2350			SOLID DOOR	ARCHWAY EXIT
6	D-7	W/SL. PANEL DOOR	1	1000 2430 2350			SOLID DOOR	MAIN ENTRANCE
7	D-8	GLASS FLUSH DOOR	2	1000 2430 2350			GLASS DOOR	LIVING ROOM
8	D-9	METAL DOOR	1	1000 2430 2350			METAL DOOR	BALCONY
9	D-10	M/SL. FLUSH DOOR	1	800 2430 2400			SOLID DOOR	maid's room
10	FD-1	FIRE DOOR	2	1500 2550 2500			SOLID DOOR	LIFT LOBBY
11	FD-2	FIRE DOOR	1	1000 2430 2350			PARTLY GLAZED	STAIRCASE
12	FD-3	FIRE DOOR	1	800 2430 2350			PARTLY GLAZED	METER ROOM
13	FD-4	FIRE DOOR	1	1300 2430 2350			PARTLY GLAZED	STAIRCASE
14	SL-1	W/SL. SLIDING DOOR	1	900 2400 2330			SLIDING DOOR	MAID ROOM
15	SL-2	W/SL. SLIDING DOOR	1	900 2400 2330			SLIDING DOOR	BEDROOM/DRRESSING
16	SL-3	SLIDING DOOR	2	1000 2400 2330			SLIDING DOOR	BEDROOM
17	SL-4	GLASS DOOR	1	630 2400 2330			GLASS DOOR	BEDROOM
18	SL-5	GLASS DOORWAY	1	630 2400 2330			GLASS DOOR	BAIRY SITTING
19	WV	WINDOW (WOODEN FRAME)	1	VARIABLES	AS PER VENDOR DETAILS		GLASS WINDOW	-
20	WV1	WINDOW (SHADE)	1	600x1200	1000 2350 430		GLASS WINDOW	MAID ROOM
21	WV2	WINDOW	1	1672 1650 2330	TNO		GLASS WINDOW	CONV/VEH
22	GS-1	GLASS SHOR	1	1200 2400 2330			GLASS SHOR	TO EXIT COFFROOM & GARAGE
23	GS-2	GLASS DOOR	1	2400 2400 2330			GLASS DOOR	TO EXIT COFFROOM
24	SL	SLITS	900	2400 2330			FREED GLASS	LIFT LOBBY
25	SL	SLITS	900	2400 2330			FREED GLASS	LIFT LOBBY

TRAP DOOR SCHEDULE

S. NO.	OPENING NO.	INLET / MASTER	NUMBER OF GLASS	ROUGH OPENING (S.O.)	WIDTH	HEIGHT	UNIT	CLL	REMARKS	LOCATION
1	T02	FRO. GLASS DOOR	1	565.165	1772	2058	263	GLASS DOOR		MASTER BED ROOM
2	T02	FRO. GLASS DOOR	1	533	1750	1978	228	GLASS DOOR		TOILET-2
3	T01	FRO. GLASS DOOR	1	533	1863	2088	263	GLASS DOOR		TOILET-3
4	T03	FRO. GLASS DOOR	1	440	1776	2060	264	GLASS DOOR		POWDER ROOM
5	T0	FRO. GLASS DOOR	1	540	1400	2176	776	GLASS DOOR		MANSO TOILET
6	T04	WON. FLUSH DOOR	1	600	1800	2188	38	SOLID DOOR		

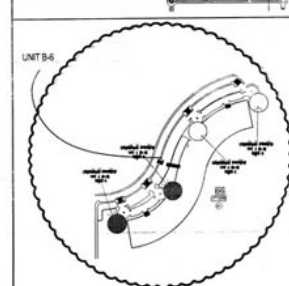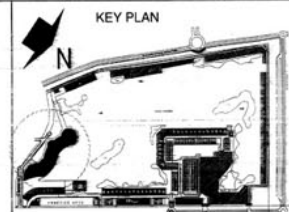

NOTE:-

1. THE BUILDING IS 100% MECHANICALLY VENTILATED.
2. THE BUILDING IS 100% AIR CONDITIONED.
3. **THE BUILDING IS FULLY SPRINKLERED BUILDING.**

Greater Noids Inds.
APPROVED
By: *2051/2/2/23/87* Dated: *27/10/87*
Vide Letter No. _____
Valid upto Date: *any day...*
Gen. Manager
(Engg. & Arch.)
ARCO ASSOCIATES PVT. LTD.
E-106, OKHNOSE PATH-I, NEW DELHI-110 049
Ph: 647 1350
Fax: 6238055
Signature _____

Sandeep Sharma, Architect
Council of Architecture
Registration No. CA/2006/33193

Owners' Signature
For JAYPEE GREENS
(A Division of Jalprakash Associates Ltd.)

Authorised Signatory

Clients

JAYPEE GREENS
(A DIVISION OF JAIPRAKASH ASSOCIATES LTD.)

Job Title

REVISED BUILDING SUBMISSION OF
CONDOMINIUM APARTMENTS
TYPE - IV * 8-06 *
SECTOR -19 & 25
SURAJPUR - KASNA ROAD
GREATER NOIDA, GAUTAM BUDDH NAGAR (U.P.)

Drawing Title	
PENTHOUSE FLOOR PLAN & ENVELOPE PLAN TOWER-C	
Job No.	Drawing No.
Drawn	Checked
	L1/SB/B-06/07