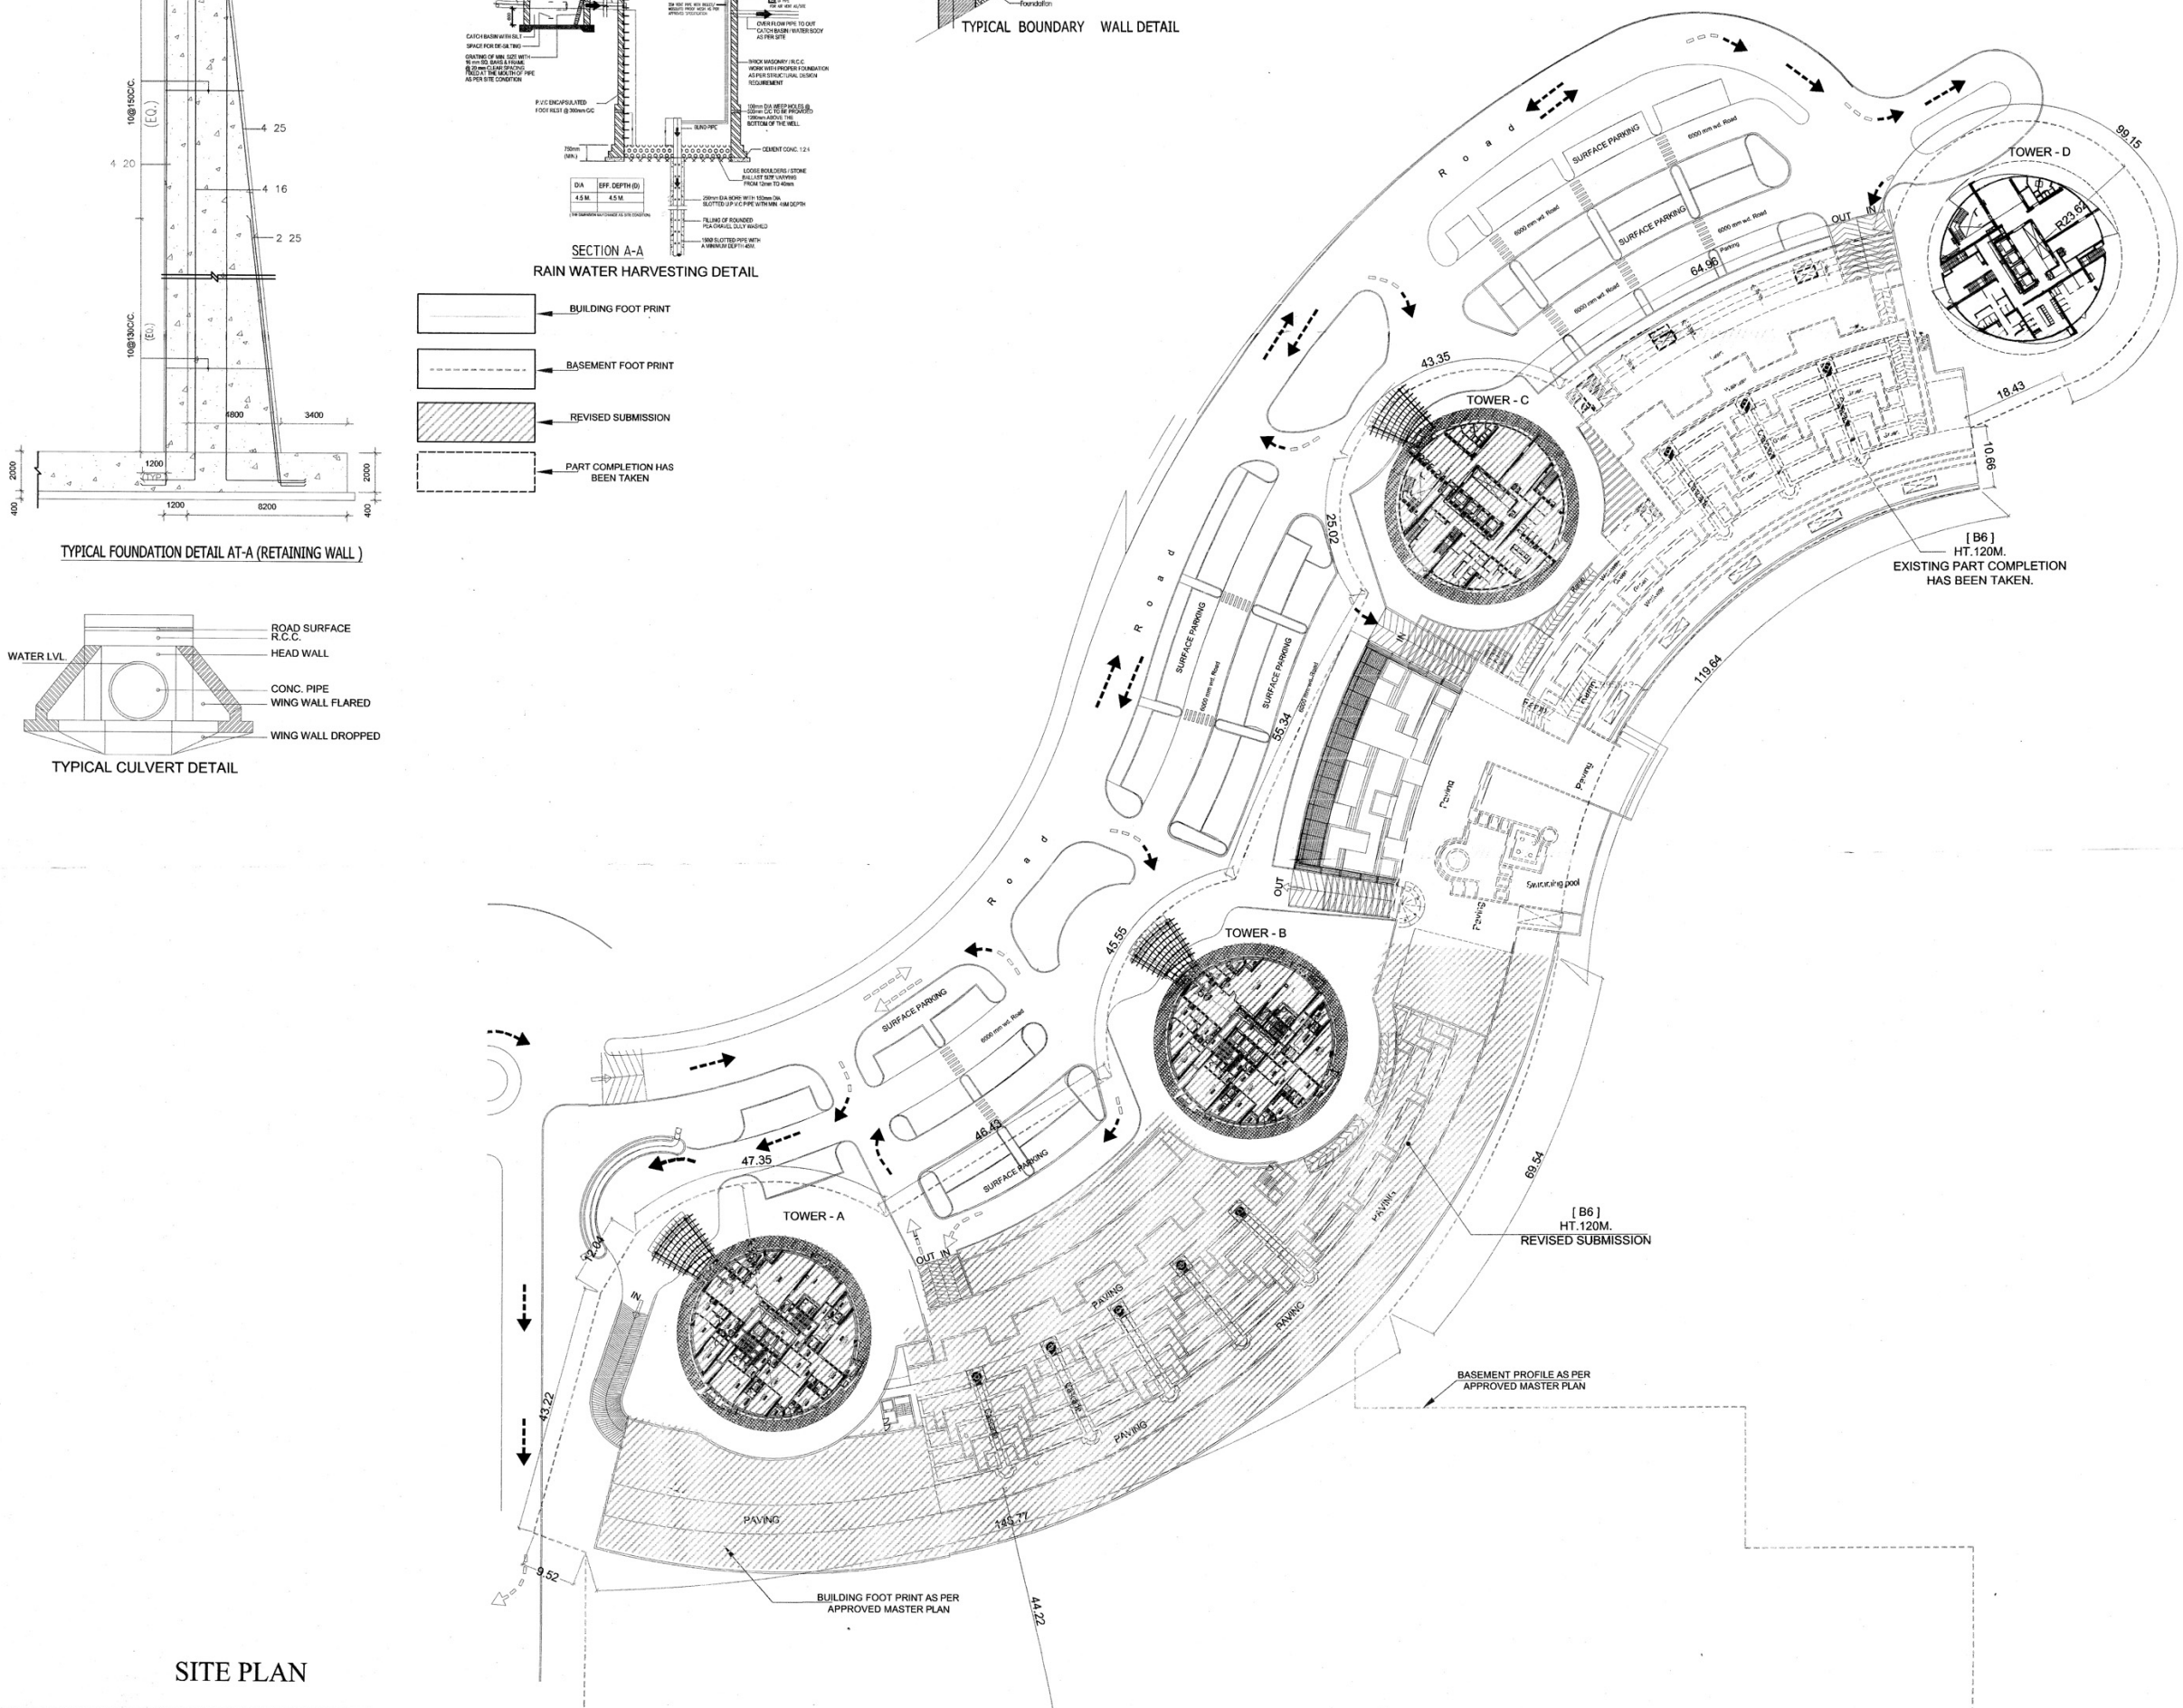
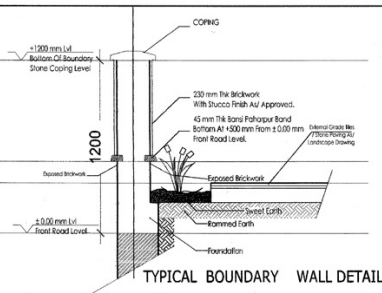
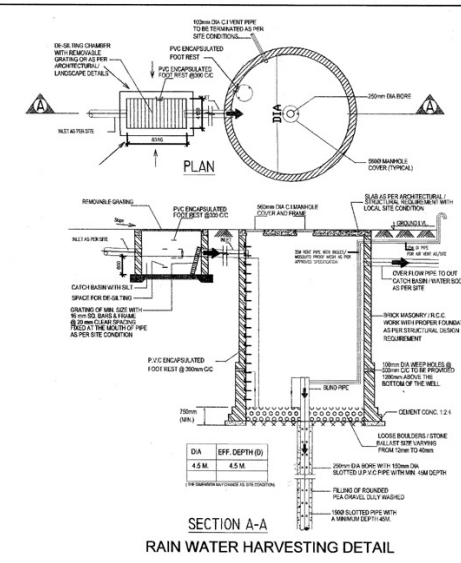
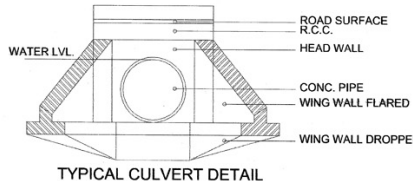
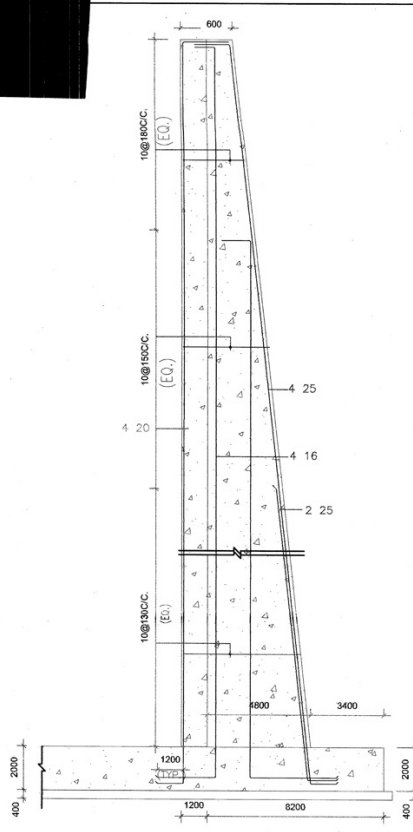


NOTE:-
1. THE BUILDING IS 100% MECHANICALLY VENTILATED.
2. THE BUILDING IS 100% AIR CONDITIONED.
3. THE BUILDING IS FULLY SPRINKLERED BUILDING.

Greater Noida Industrial Development Authority
APPROVED
Valid upto Date 24/05/2013
Architect's Signature
Sandeep Sharma, Architect
Copyright Architecture
Registration No. CA/2008/58193

For JAYPEE GREENS
(A Division of Jaiprakash Associates Ltd.)
Authorised Signatory

Clients
JAYPEE GREENS
(A DIVISION OF JAIPRAKASH ASSOCIATES LTD.)

Job Title
REVISED BUILDING SUBMISSION OF
CONDOMINIUM APARTMENTS
TYPE - IV "B-06"
SECTOR - 19 & 25
SURAJPUR - KASNA ROAD
GREATER NOIDA, GAUTAM BUDDH NAGAR (U.P.)

Drawing Title
SITE PLAN
CONDOMINIUM APARTMENT TYPE-IV
B-06

Job No.	Drawn	Checked	Date	Scale	Drawing No.
			FEB 2013	1:400	L1/SB/B-06/01

SITE PLAN