

SD-05

DESIGN BY: _____ CHECKED BY: _____ DATE: _____

SCALE: _____

ARCHITECTS SIGN: _____

OWNER'S SIGN: _____

For Sequel Buildcon Pvt. Ltd. Authorized Signatory: _____

PROPOSED PLAN FOR SPORTS CITY AT LAND PARCEL SC-01/A1-ALPHA, SECTOR-79, NOIDA


DRAWING TITLE: TOWER - A FLOOR PLANS

PROJECT: FOR - M/S SEQUEL BUILDCON PVT. LTD.


SUBMISSION DRAWING

S.NO	TYPE	OPENING	HEIGHT	BILL	UNIT	LOCATION	DESCRIPTION
1	W	1M	100	100	100	100	WINDMILL TOP HATCH
2	W	400	400	400	400	400	ALUMINUM TOP HATCH
3	W	750	1200	1200	1200	1200	ALUMINUM TOP HATCH
4	W	1170	1900	1900	1900	1900	ALUMINUM TOP HATCH
5	W	1170	1900	1900	1900	1900	ALUMINUM TOP HATCH
20TH TO 25TH FLOOR PLAN
DUPLEX UPPER LEVEL

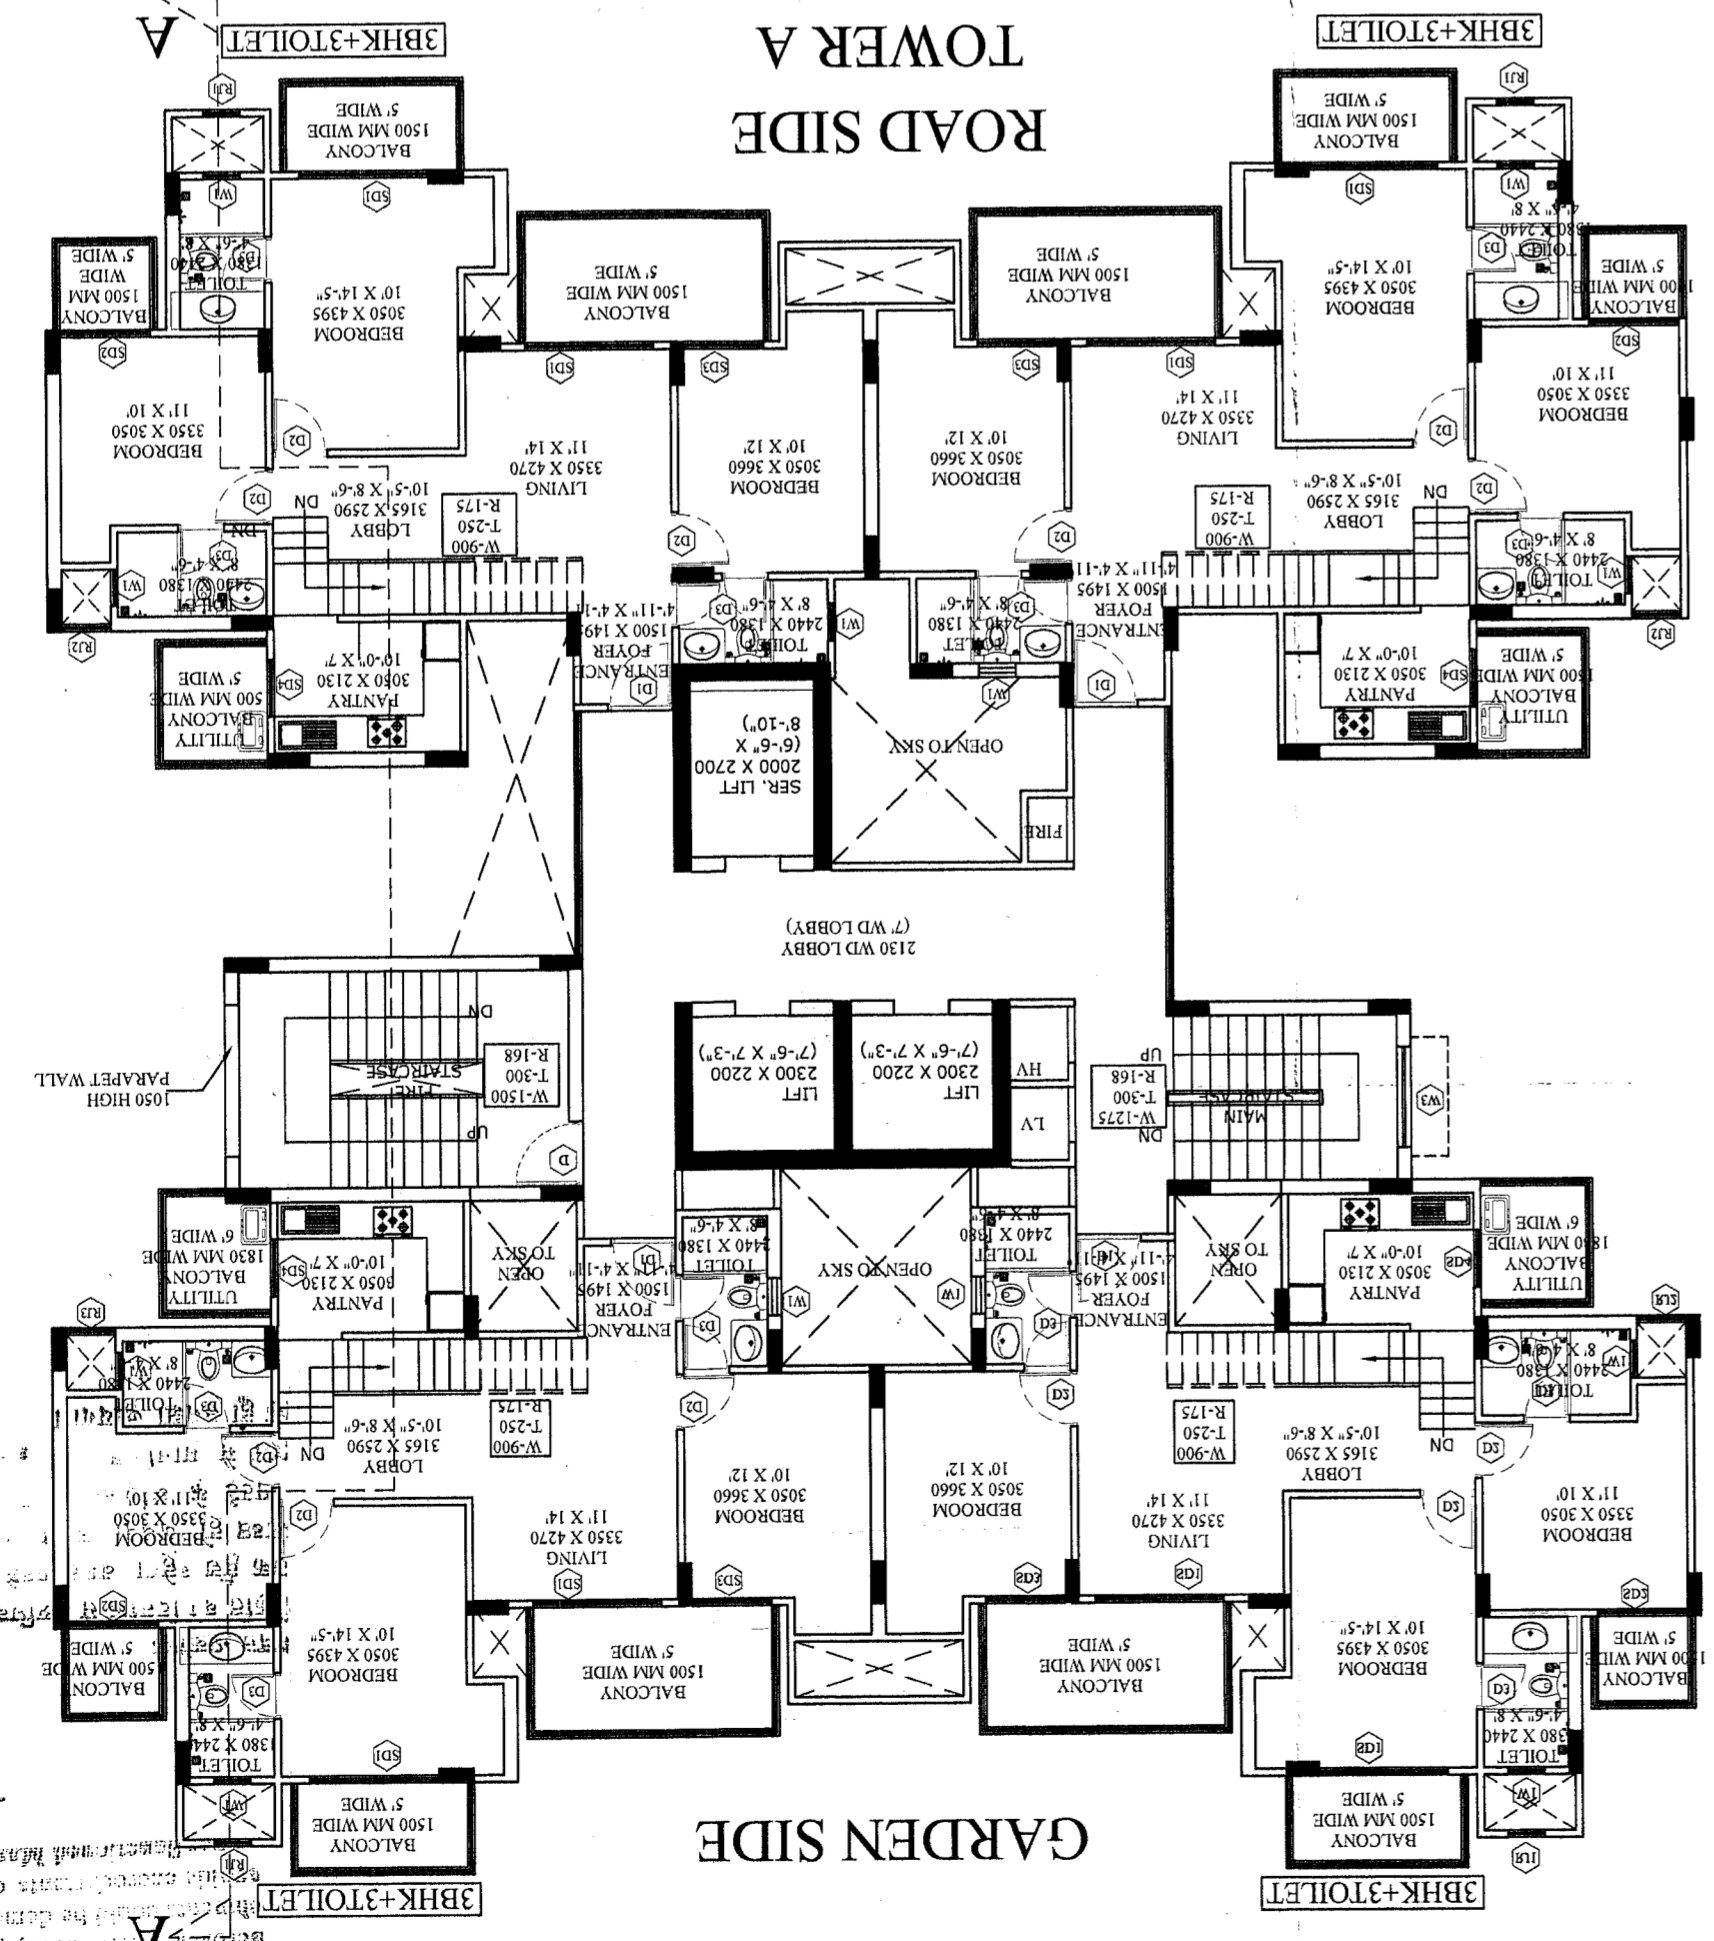


20TH TO 25TH FLOOR PLAN
DUPLEX LOWER LEVEL

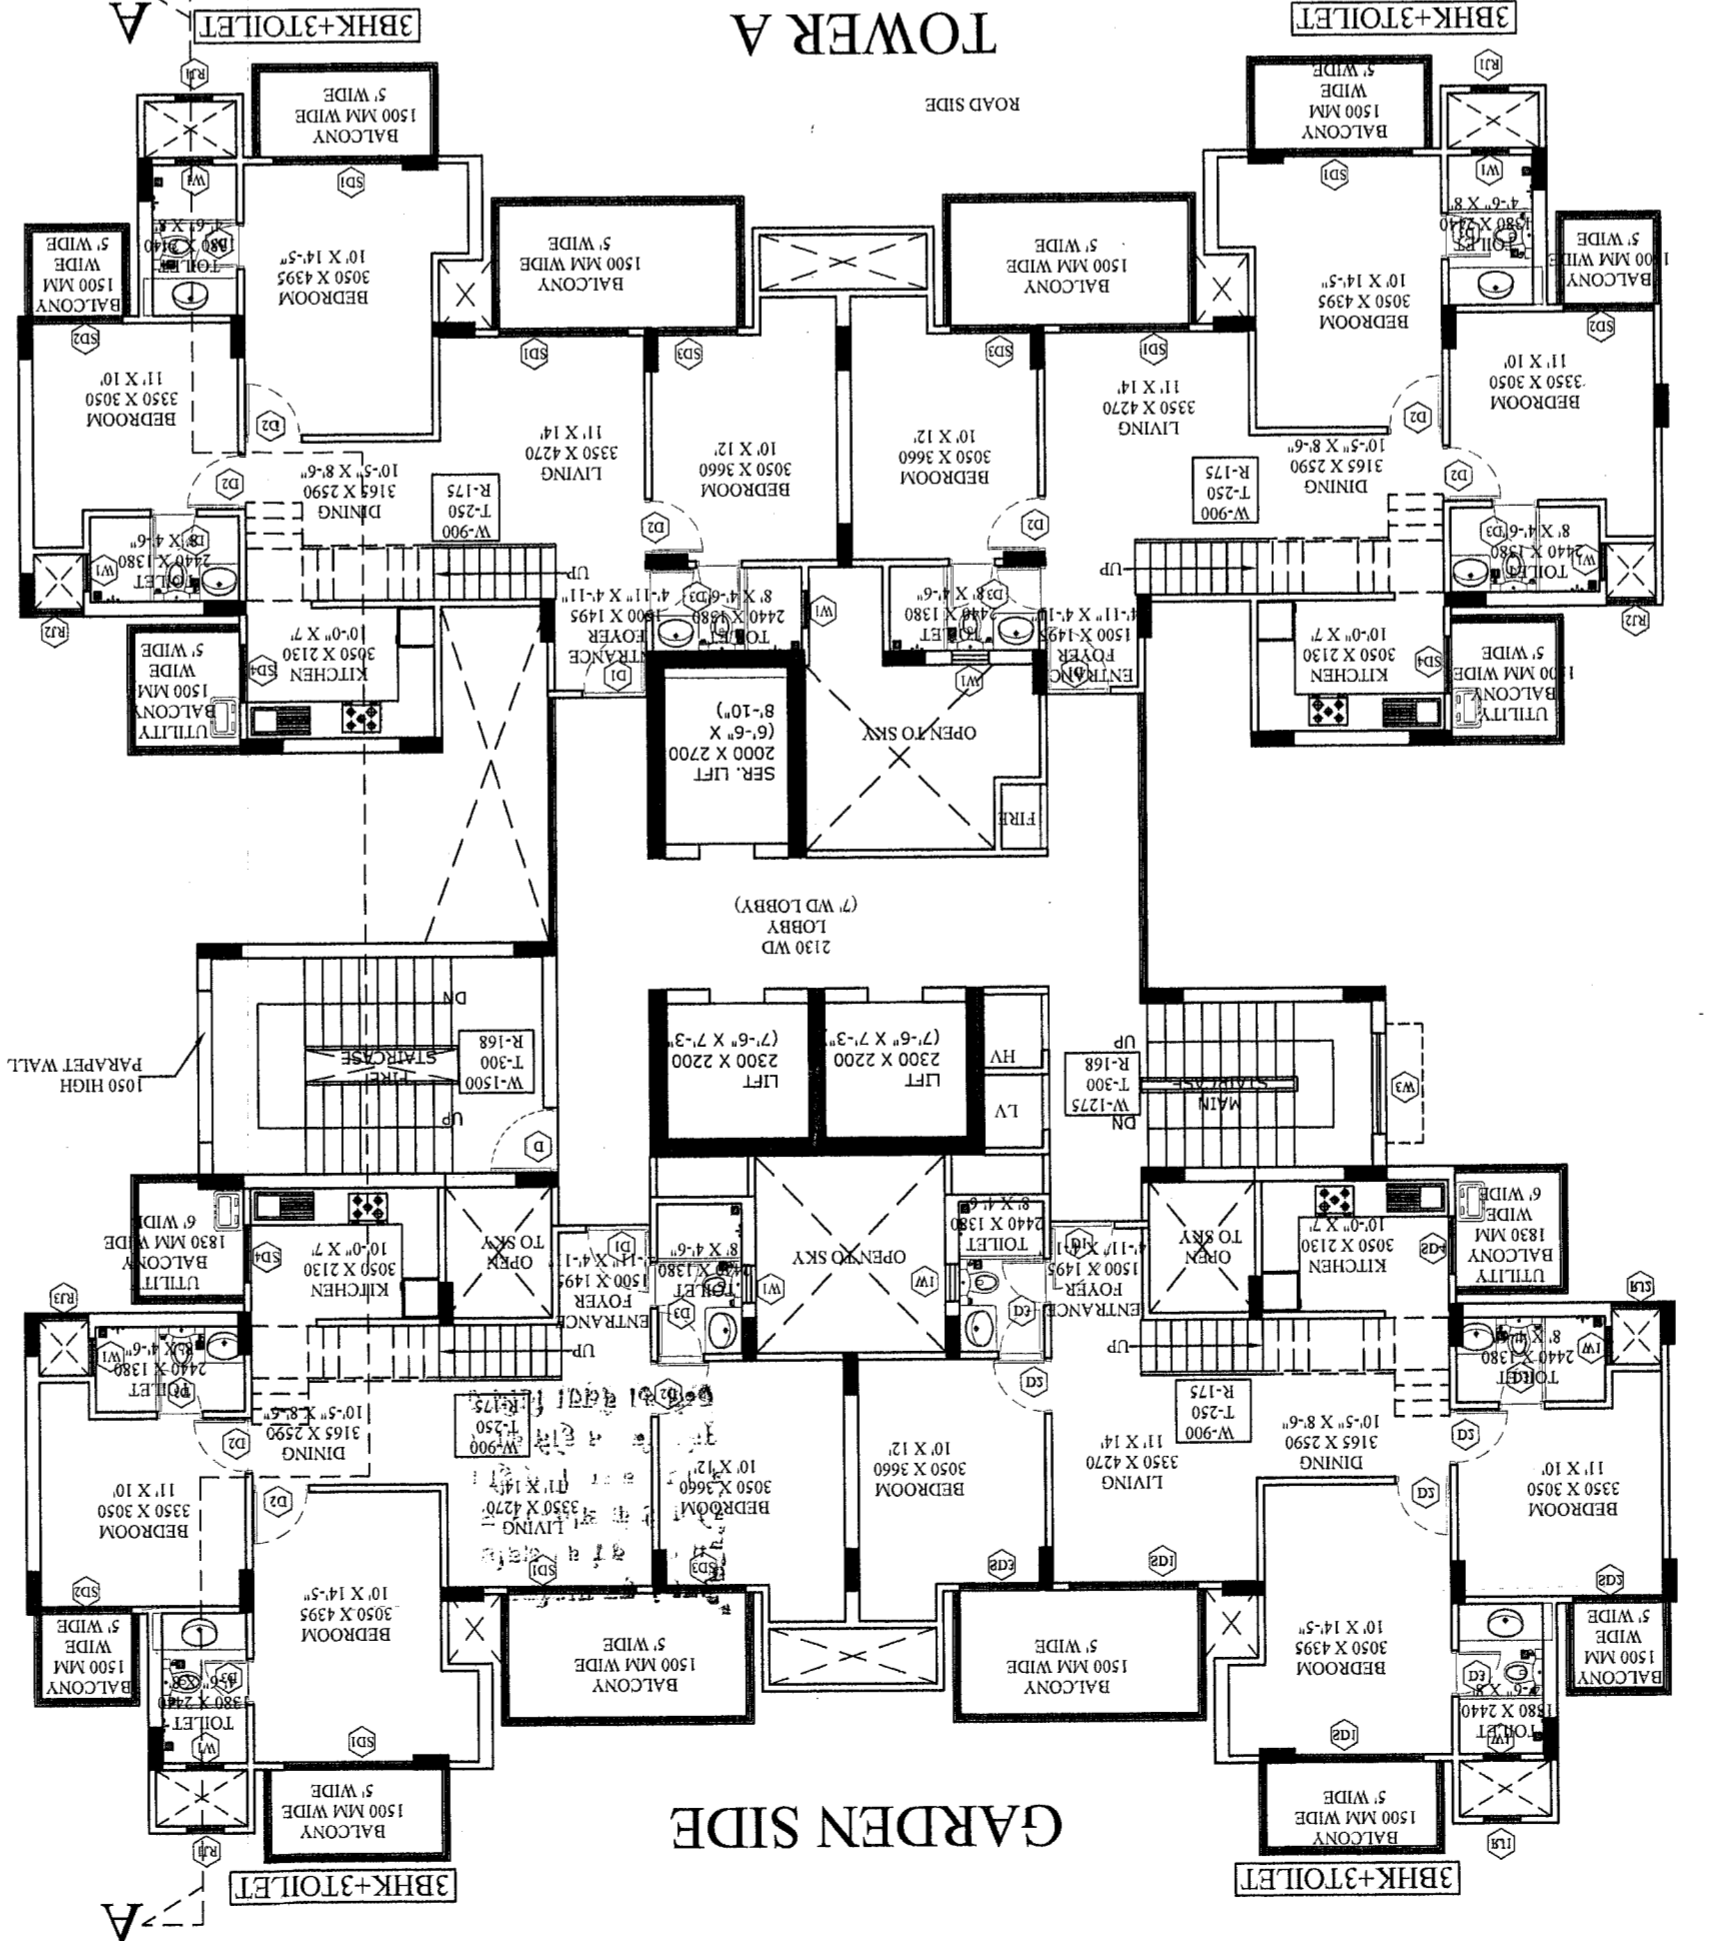


27TH FLOOR PLAN
DUPLEX UPPER LEVEL

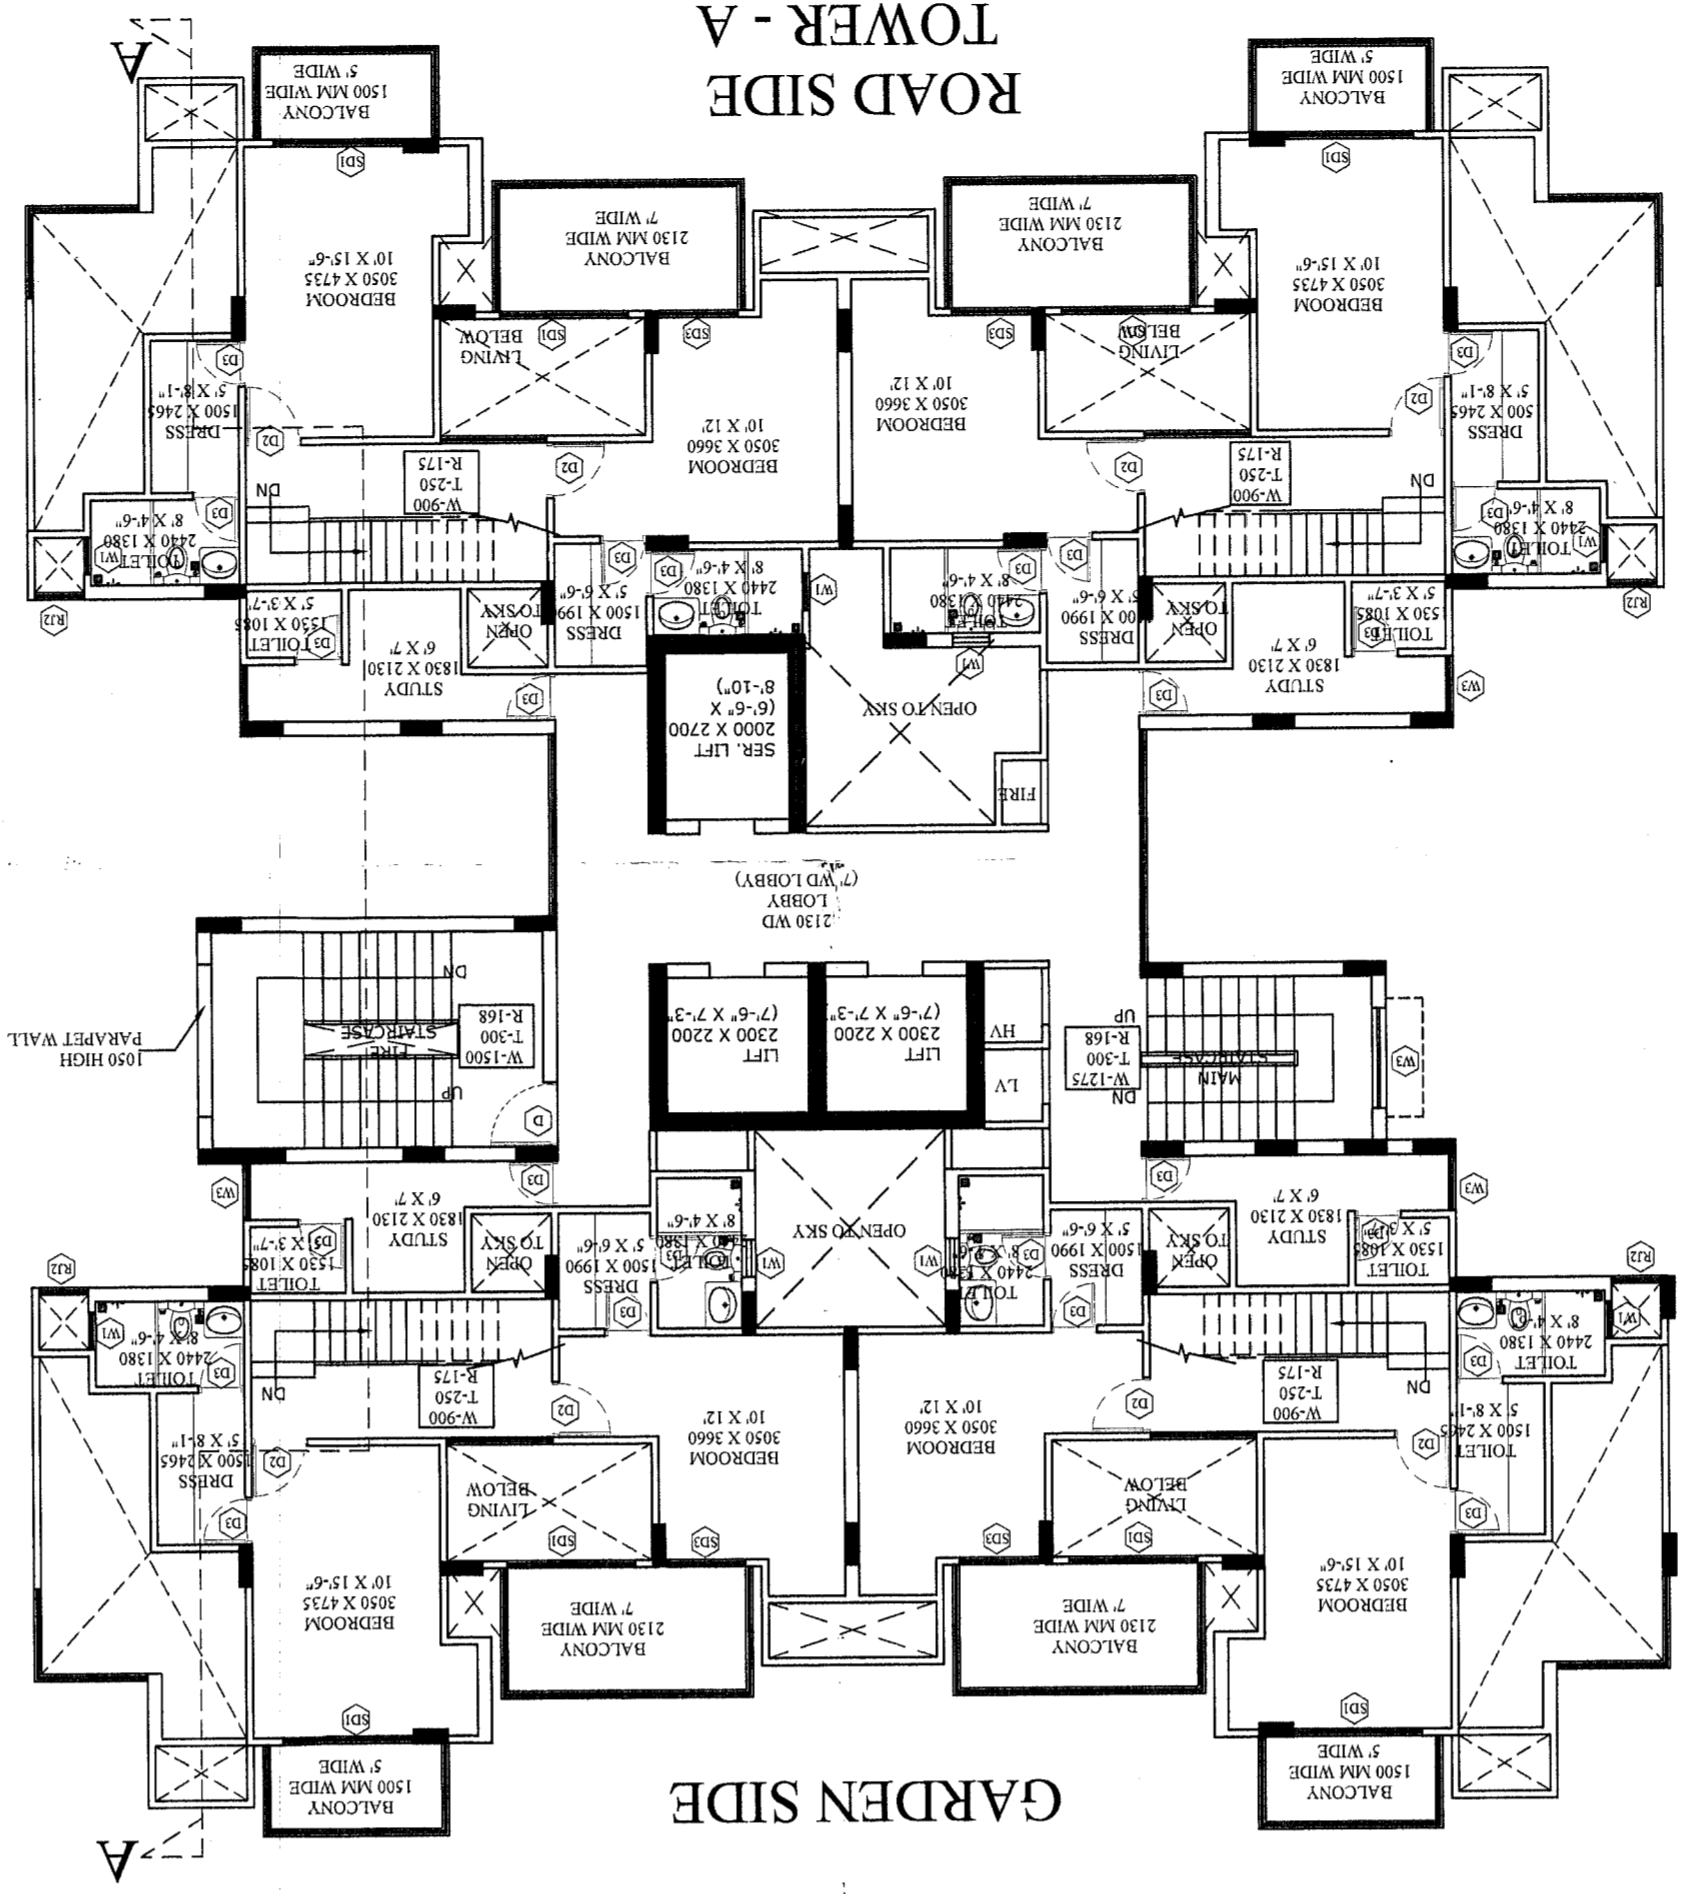

26TH FLOOR PLAN
DUPLEX LOWER LEVEL

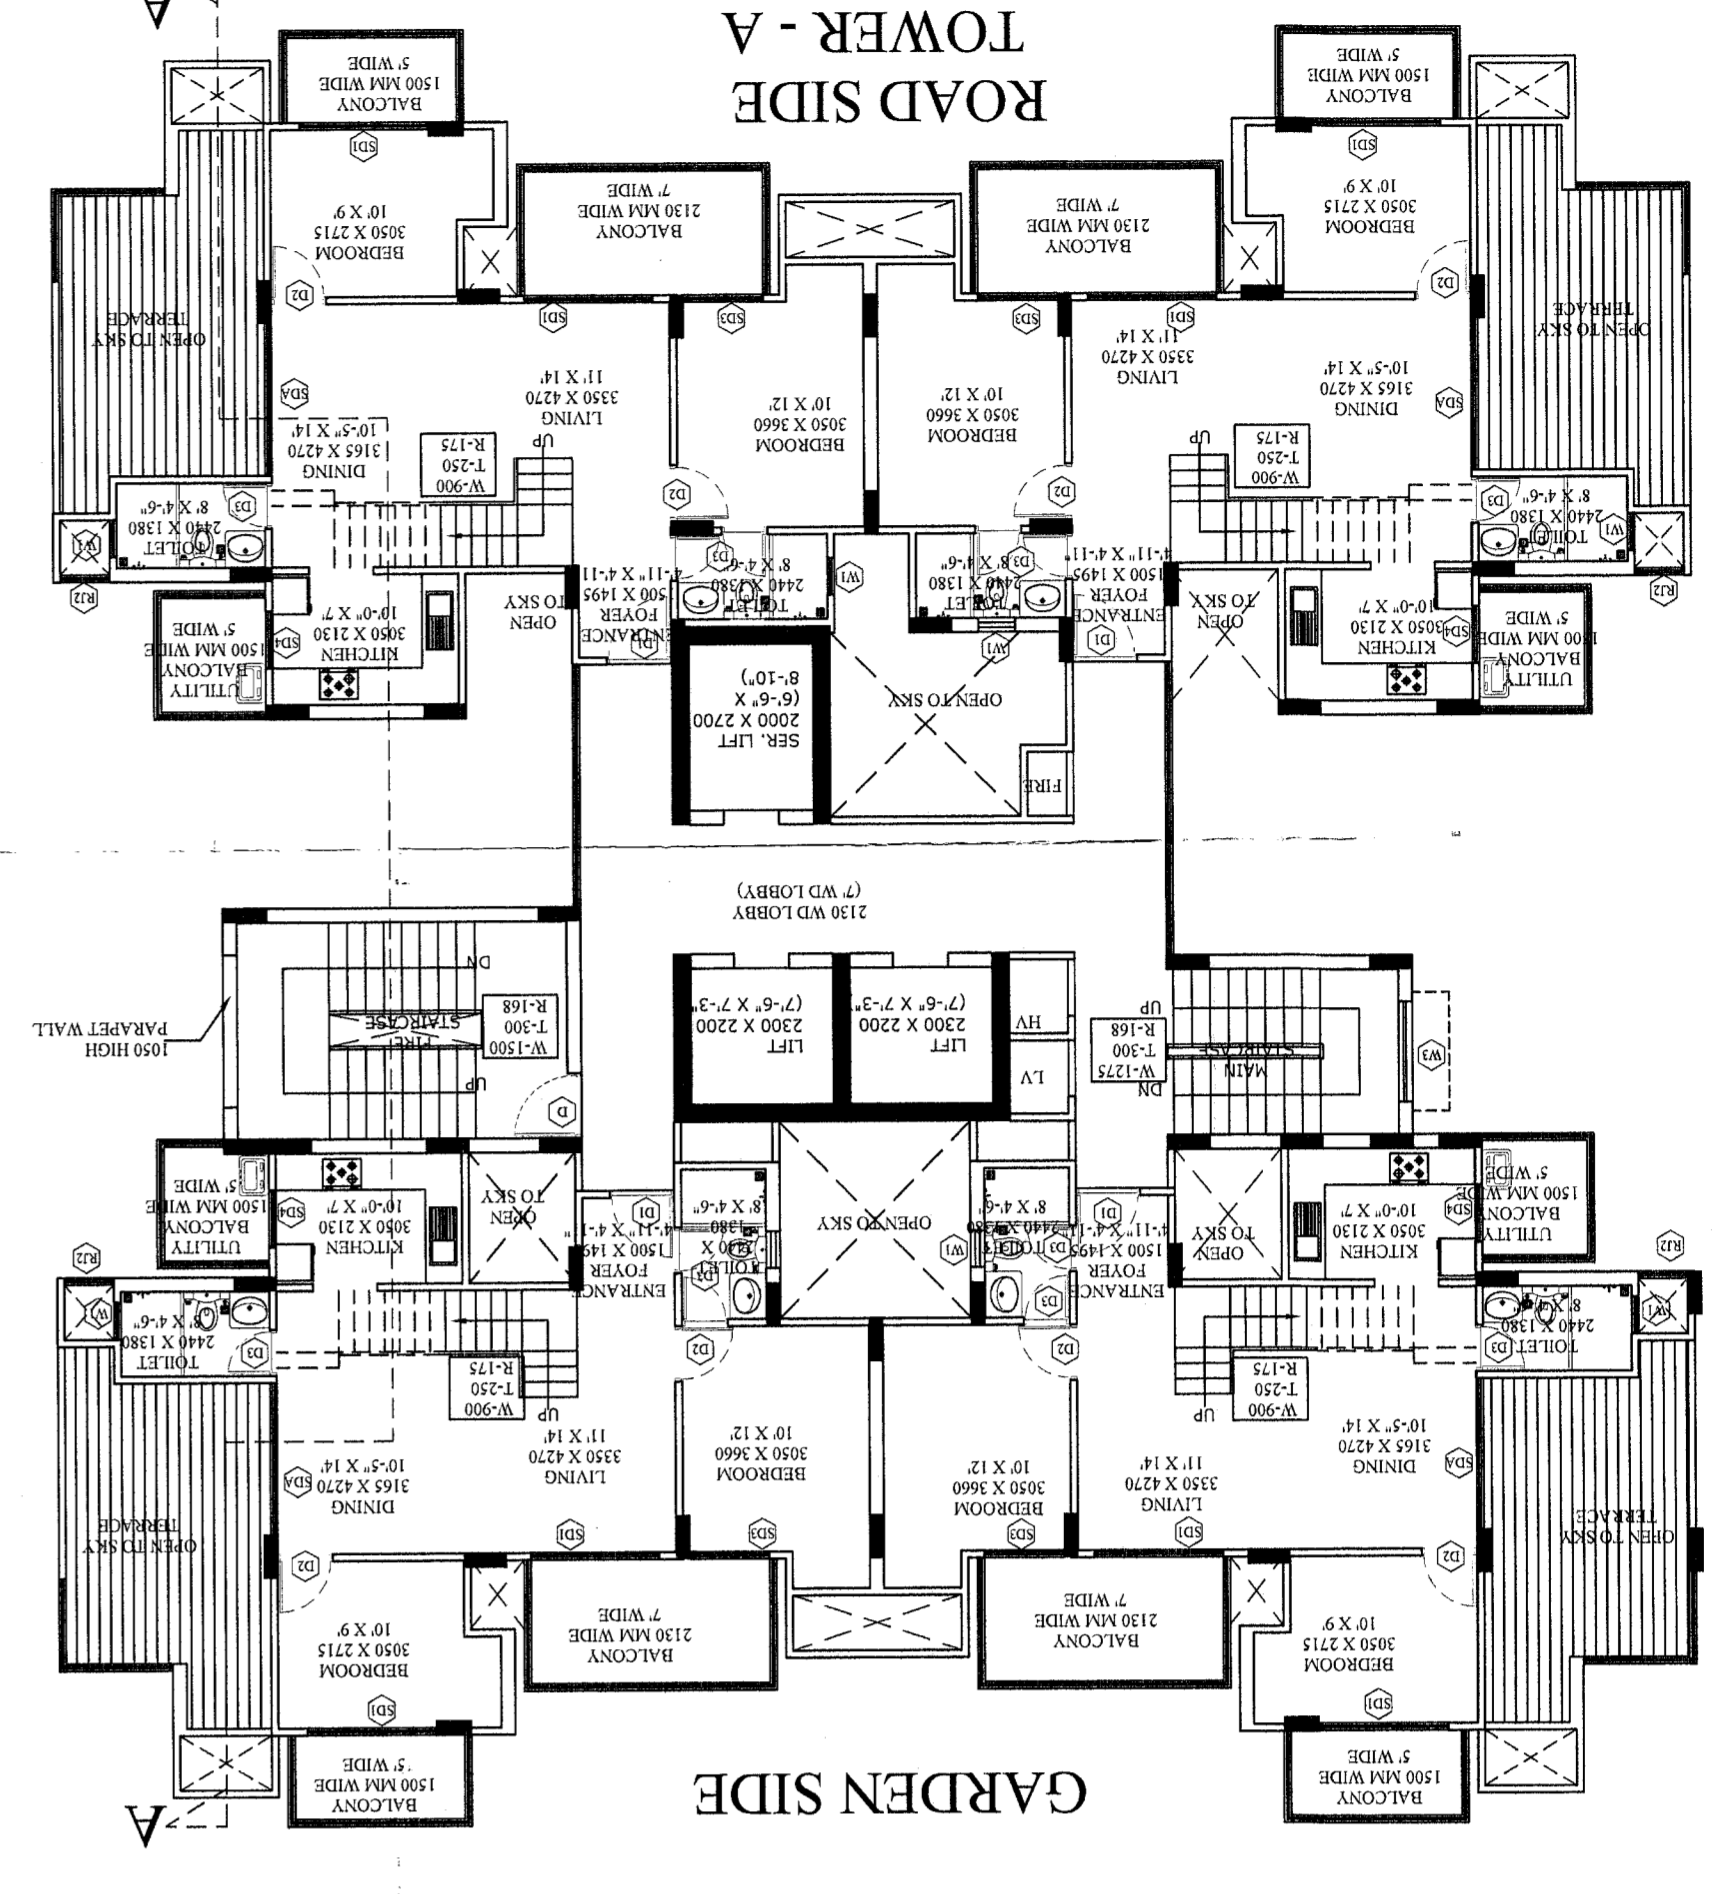

1ST TO 19TH FLOOR PLAN
TOWER A

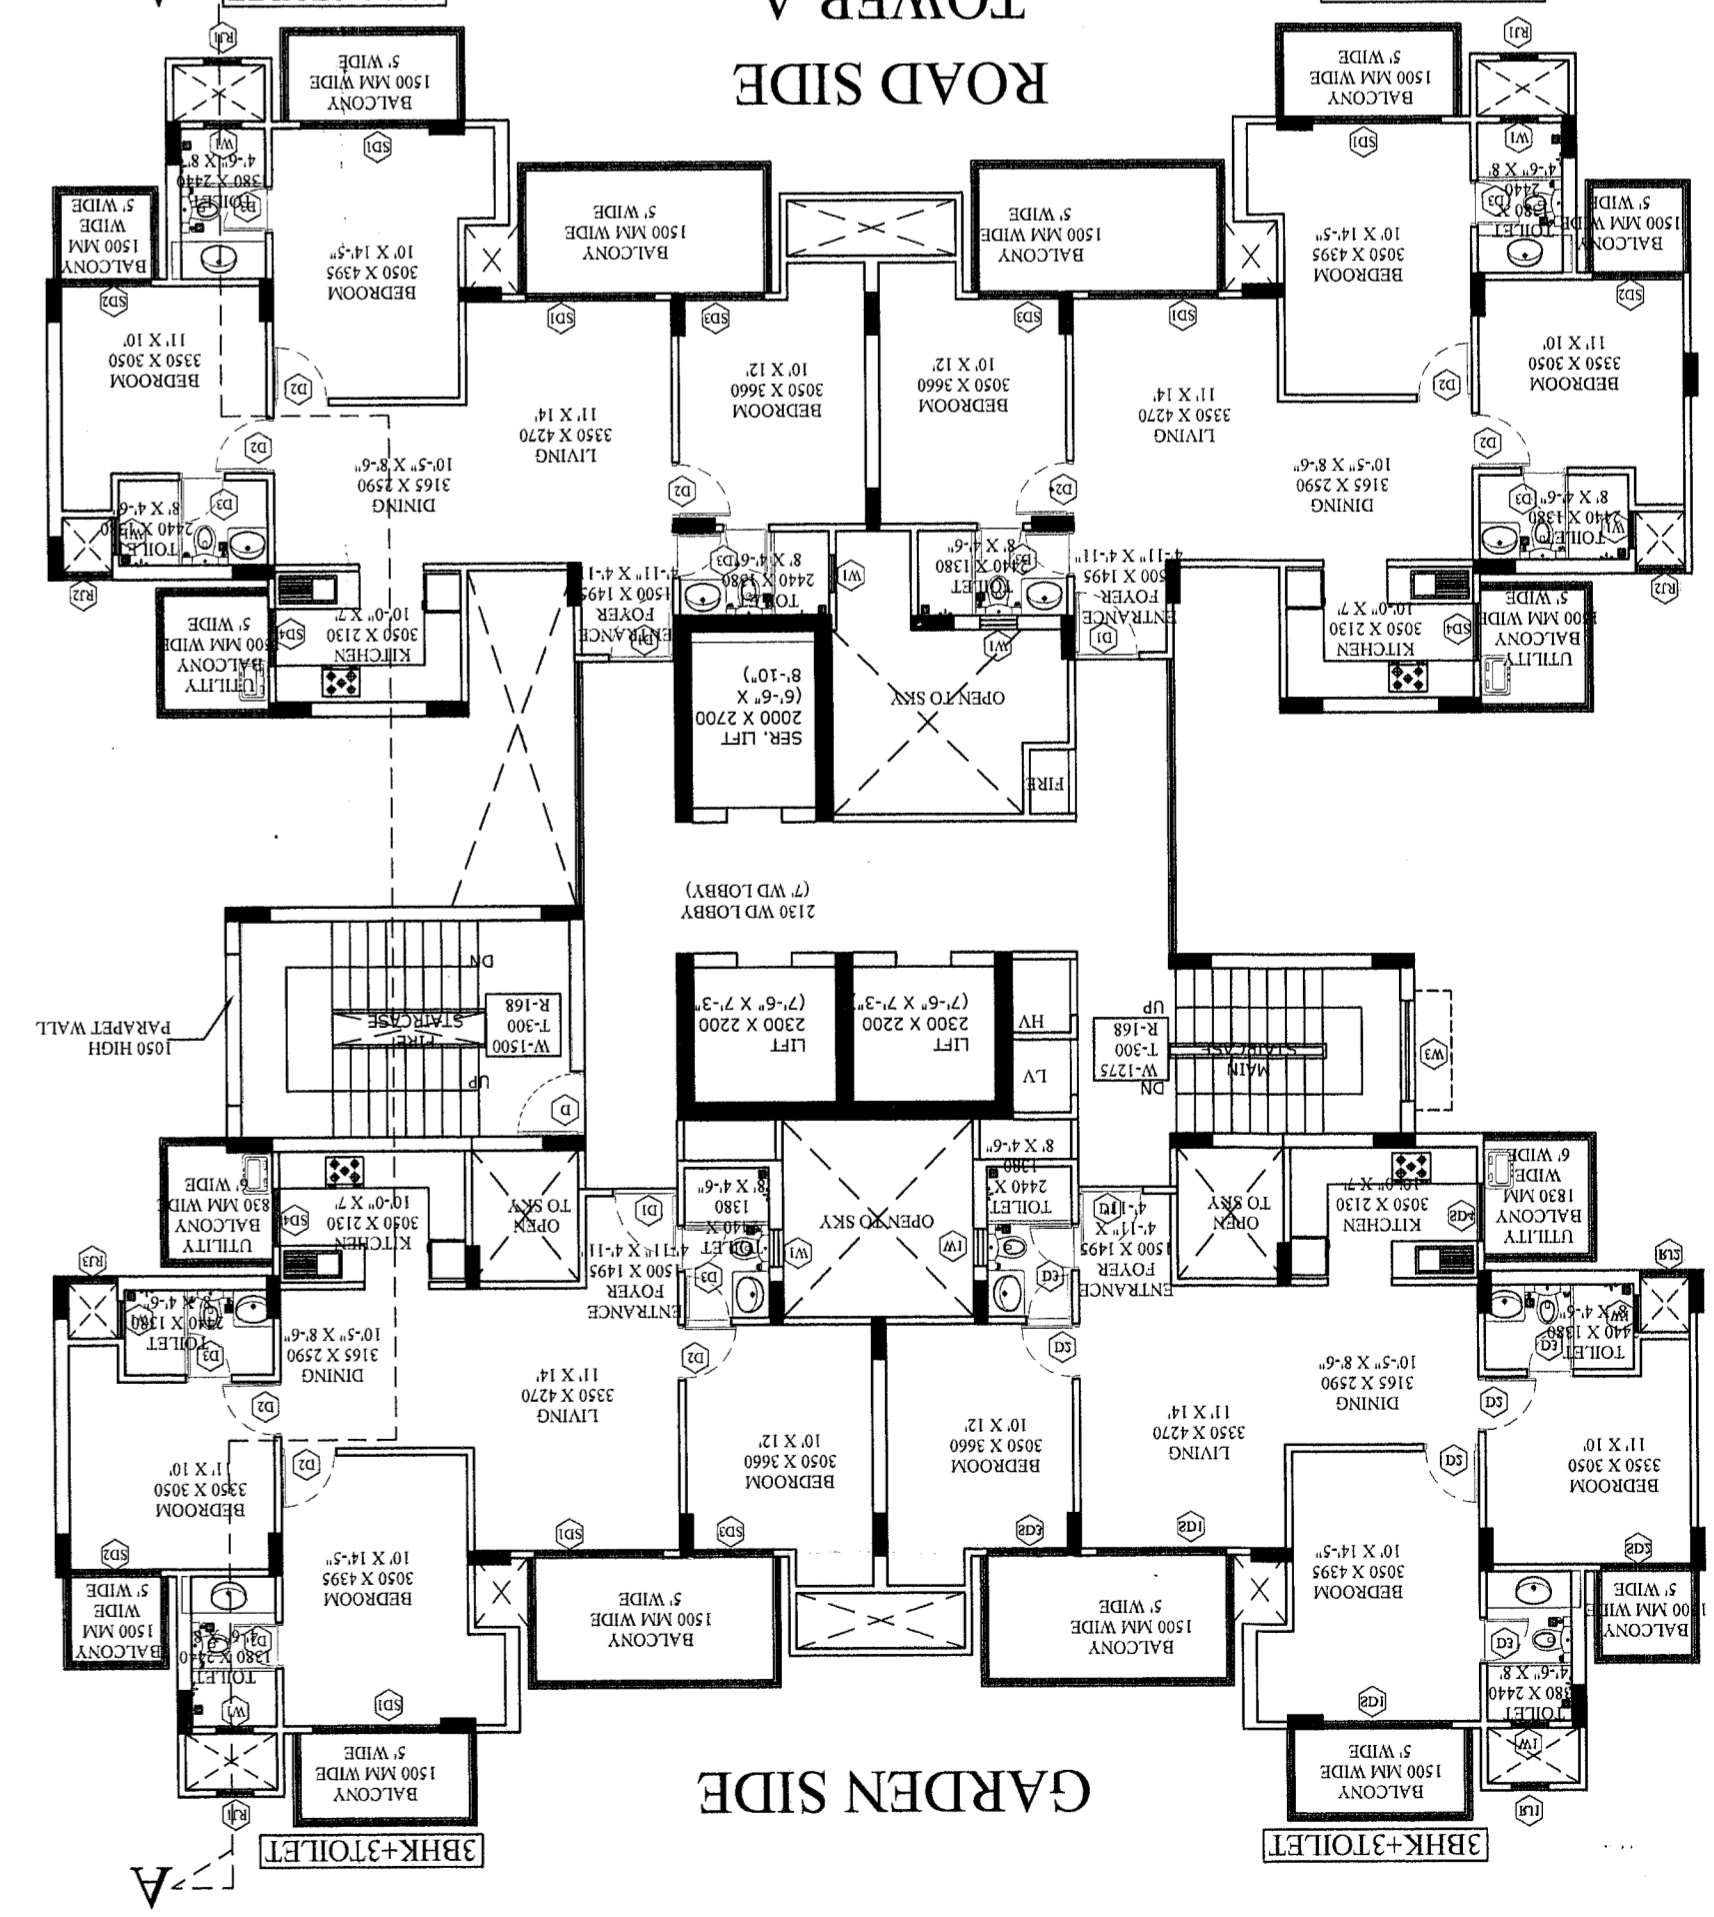

Map for proposed Building is as per Bye Laws submitted for approval please.

Architect: _____

Scale: _____

DATE: _____