









DESIGN BY: \_\_\_\_\_  
 CHECKED BY: \_\_\_\_\_  
 SCALE: \_\_\_\_\_  
 DATE: \_\_\_\_\_  
 ARCHITECTS SIGN: \_\_\_\_\_  
 OWNERS SIGN: \_\_\_\_\_  
 For Sequel Buildcon Pvt. Ltd.  
 M.M. CA 200272700  
 PROJECT: PROPOSED PLAN FOR SPORTS CITY AT LAND PARCEL SC-01/A1-ALPHA, SECTOR-79, NOIDA  
 FOR - M/S SEQUEL BUILDCON PVT. LTD.  
 DRAWING TITLE: TOWER - C FLOOR PLANS  
 SUBMISSION DRAWING

**WINDOW SCHEDULE**

S.NO	TYPE	OPENING	HEIGHT	SHL	INTL	DESCRIPTION
1	WT	60	2150	2150	2150	ALUMINIUM TOP REVERSED PHENOLIC PANEL WINDOW WITH GLASS INSULATION
2	WT	60	2150	2150	2150	ALUMINIUM TOP REVERSED PHENOLIC PANEL WINDOW WITH GLASS INSULATION
**DOOR SCHEDULE**

S.NO	TYPE	OPENING	HEIGHT	SHL	INTL	DESCRIPTION
1	DO	100	2150	2150	2150	ALUMINIUM TOP REVERSED PHENOLIC PANEL WINDOW WITH GLASS INSULATION
2	DO	100	2150	2150	2150	ALUMINIUM TOP REVERSED PHENOLIC PANEL WINDOW WITH GLASS INSULATION
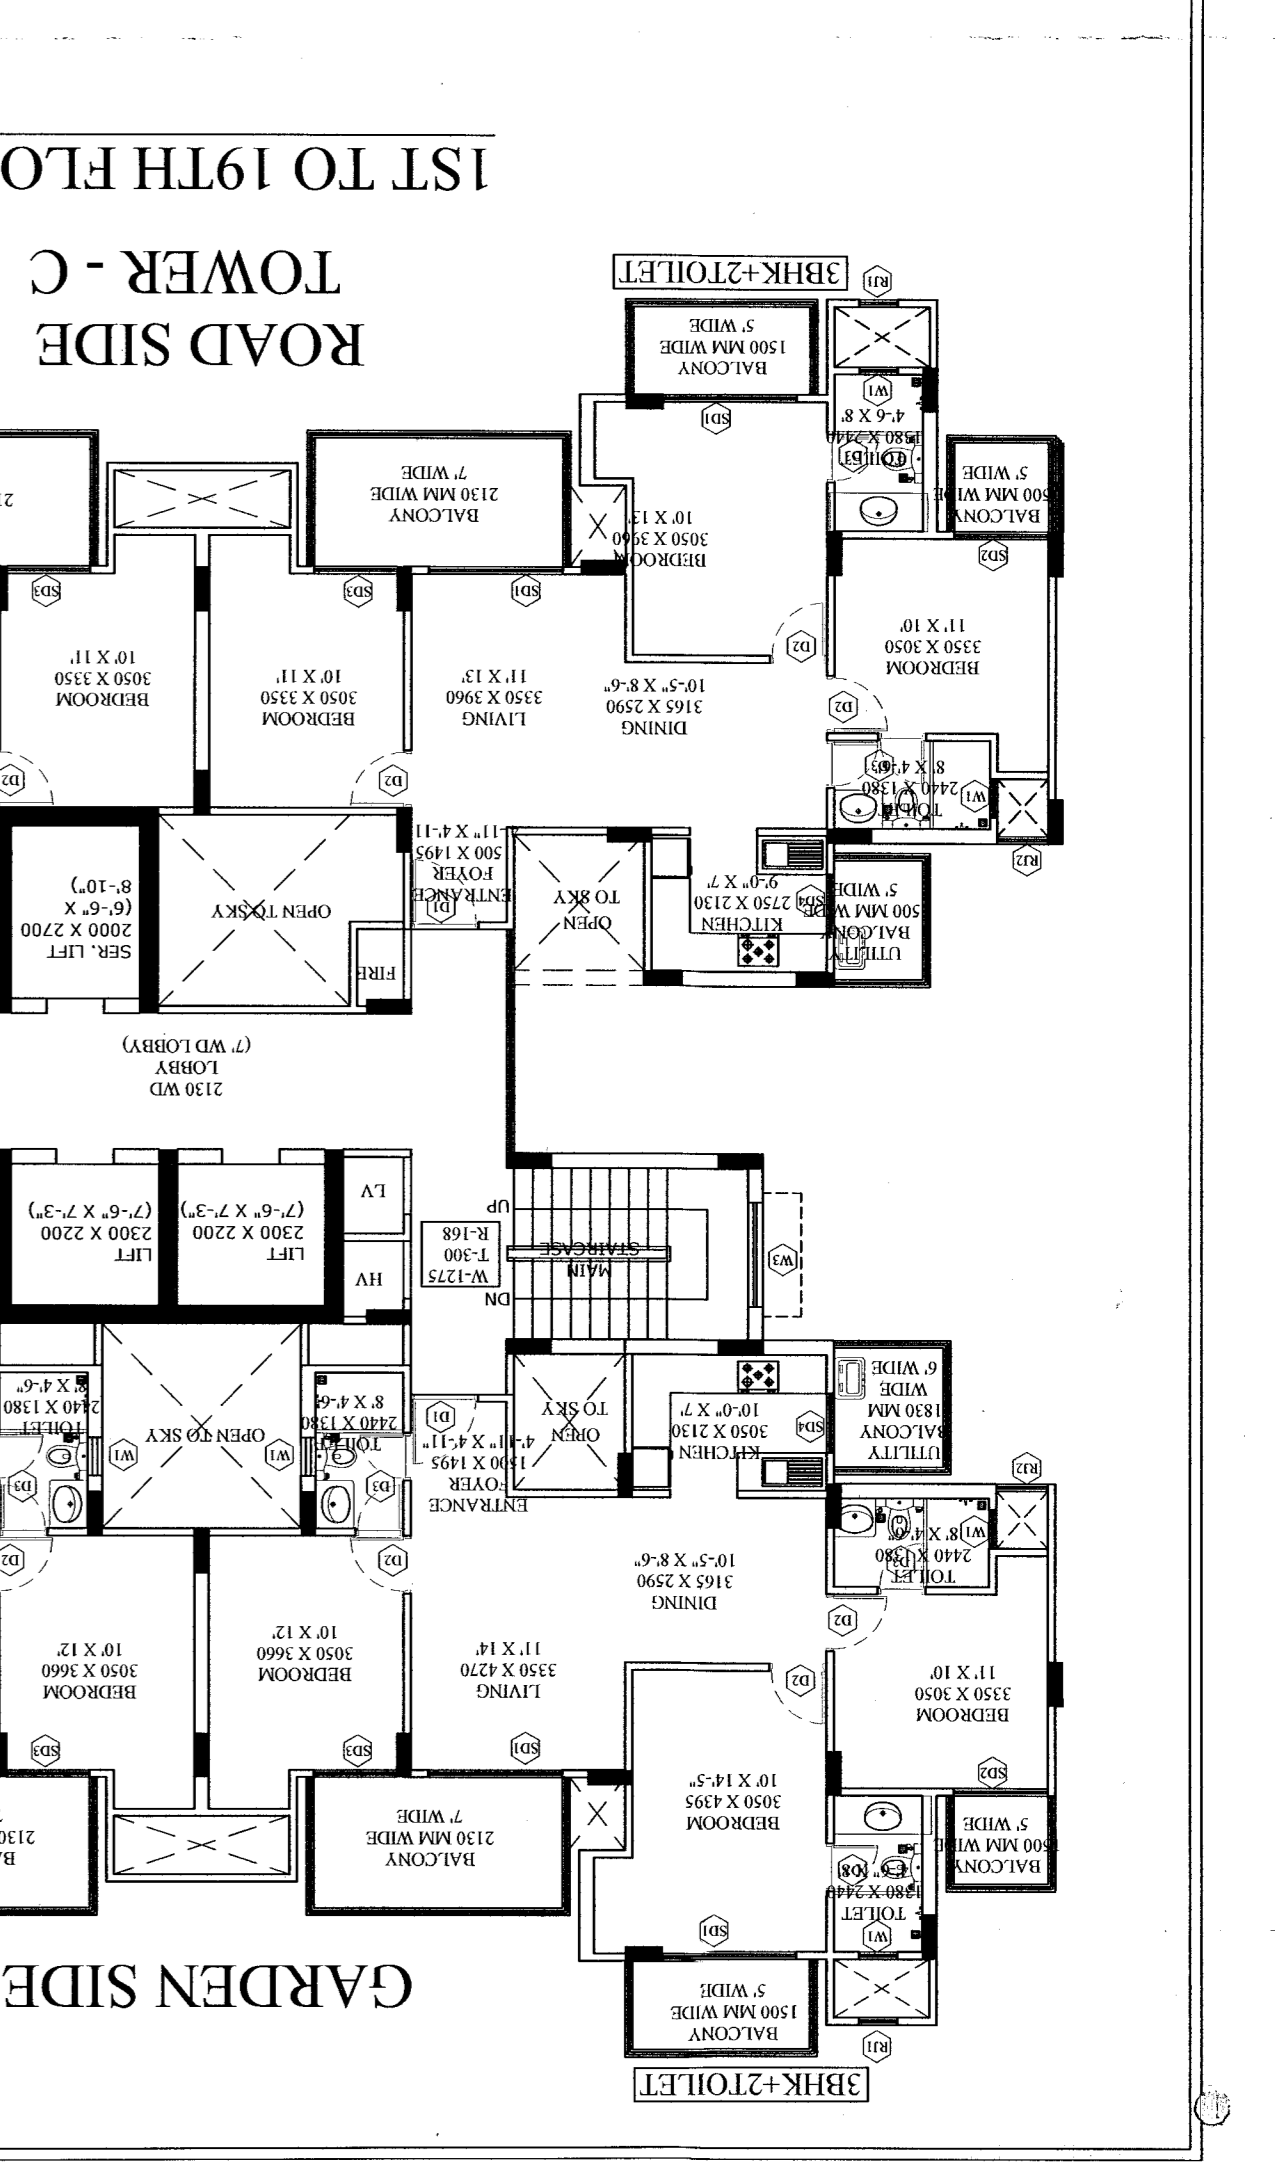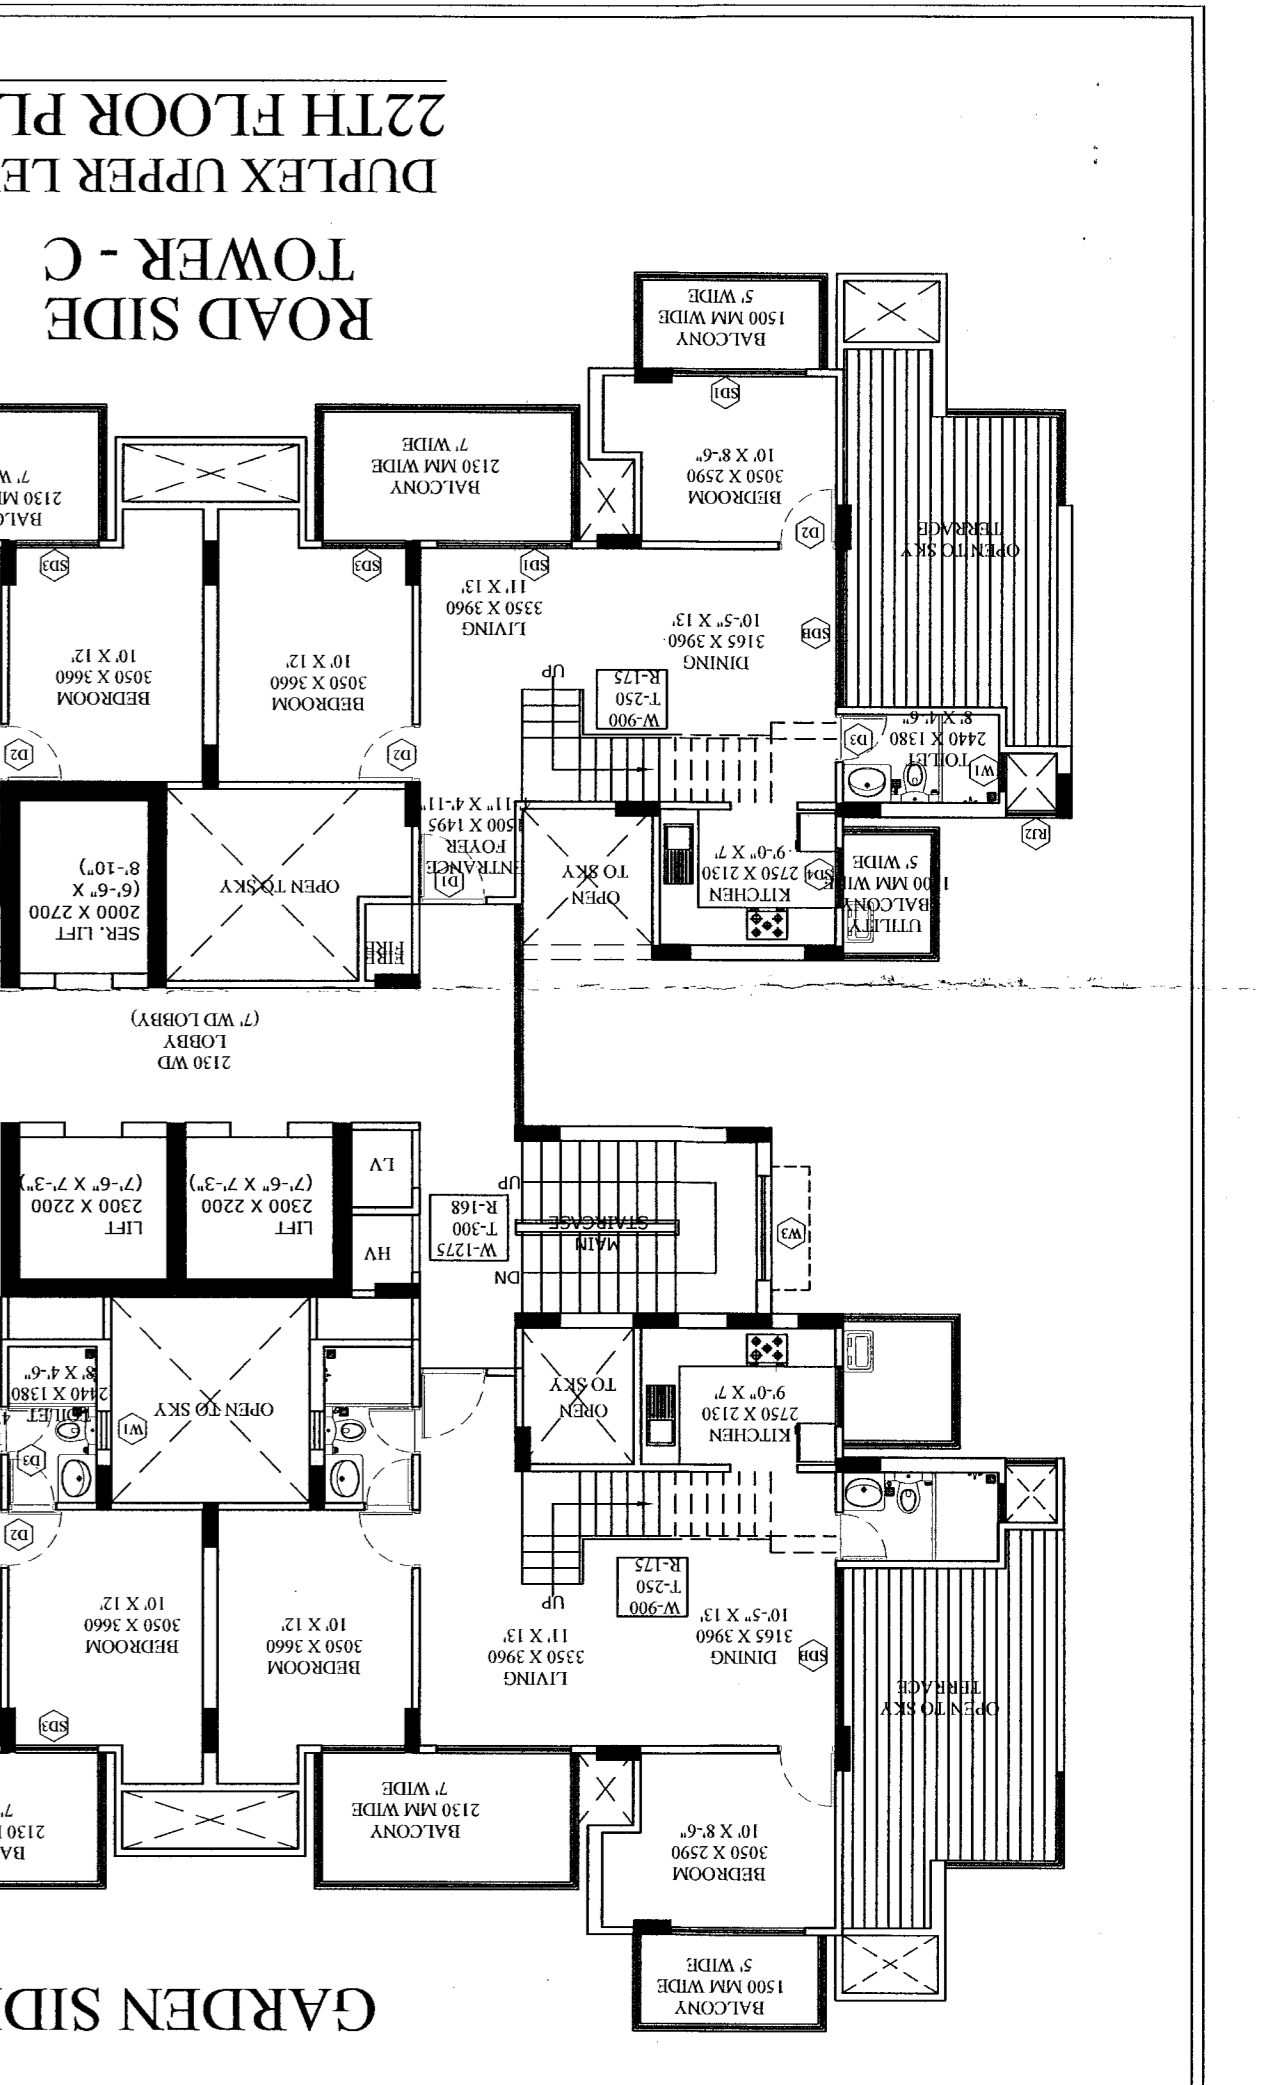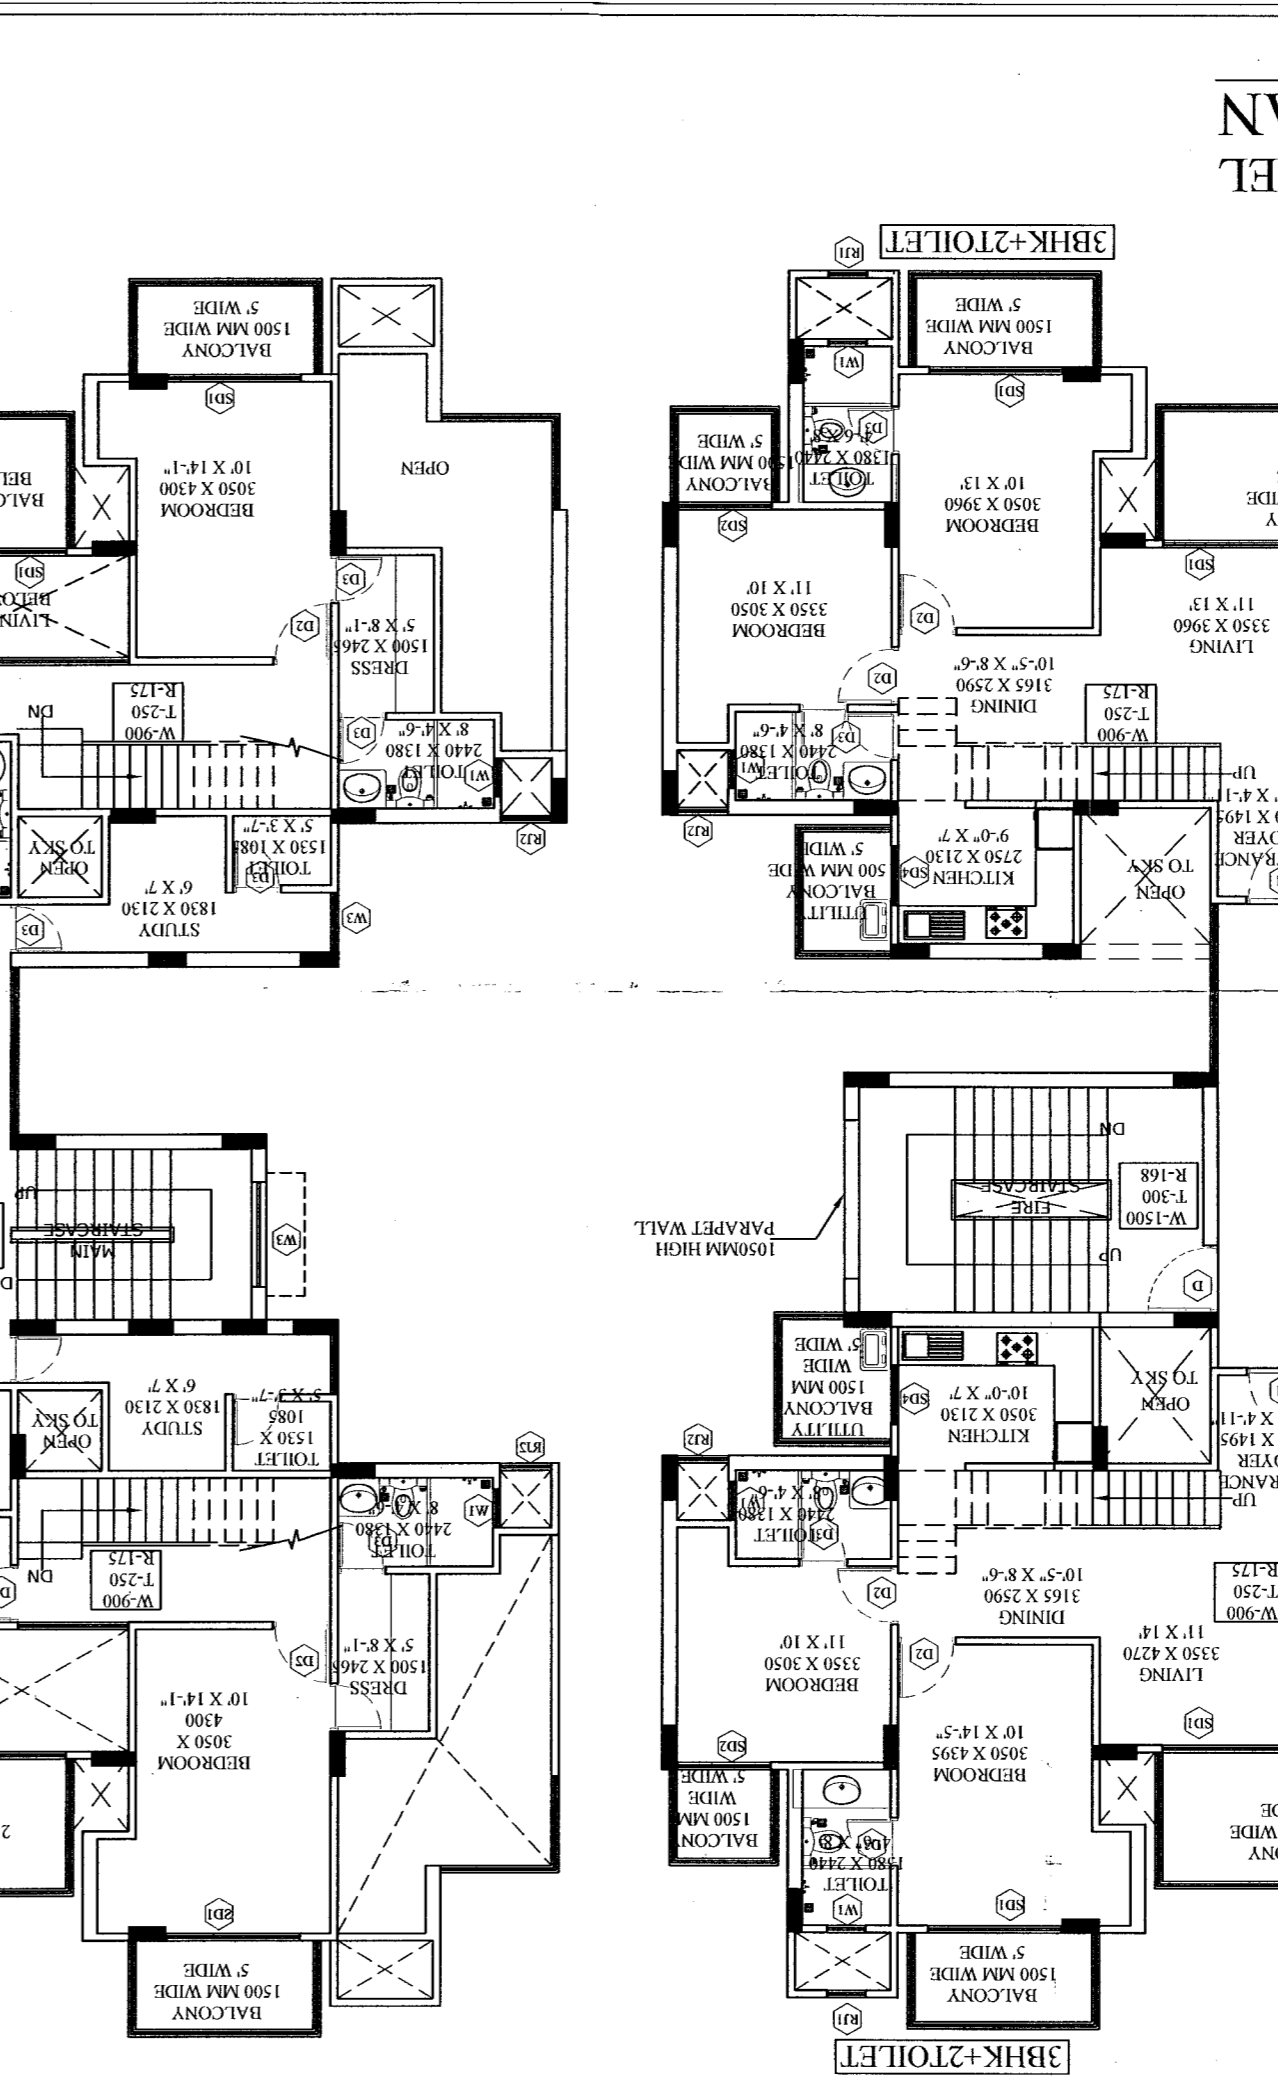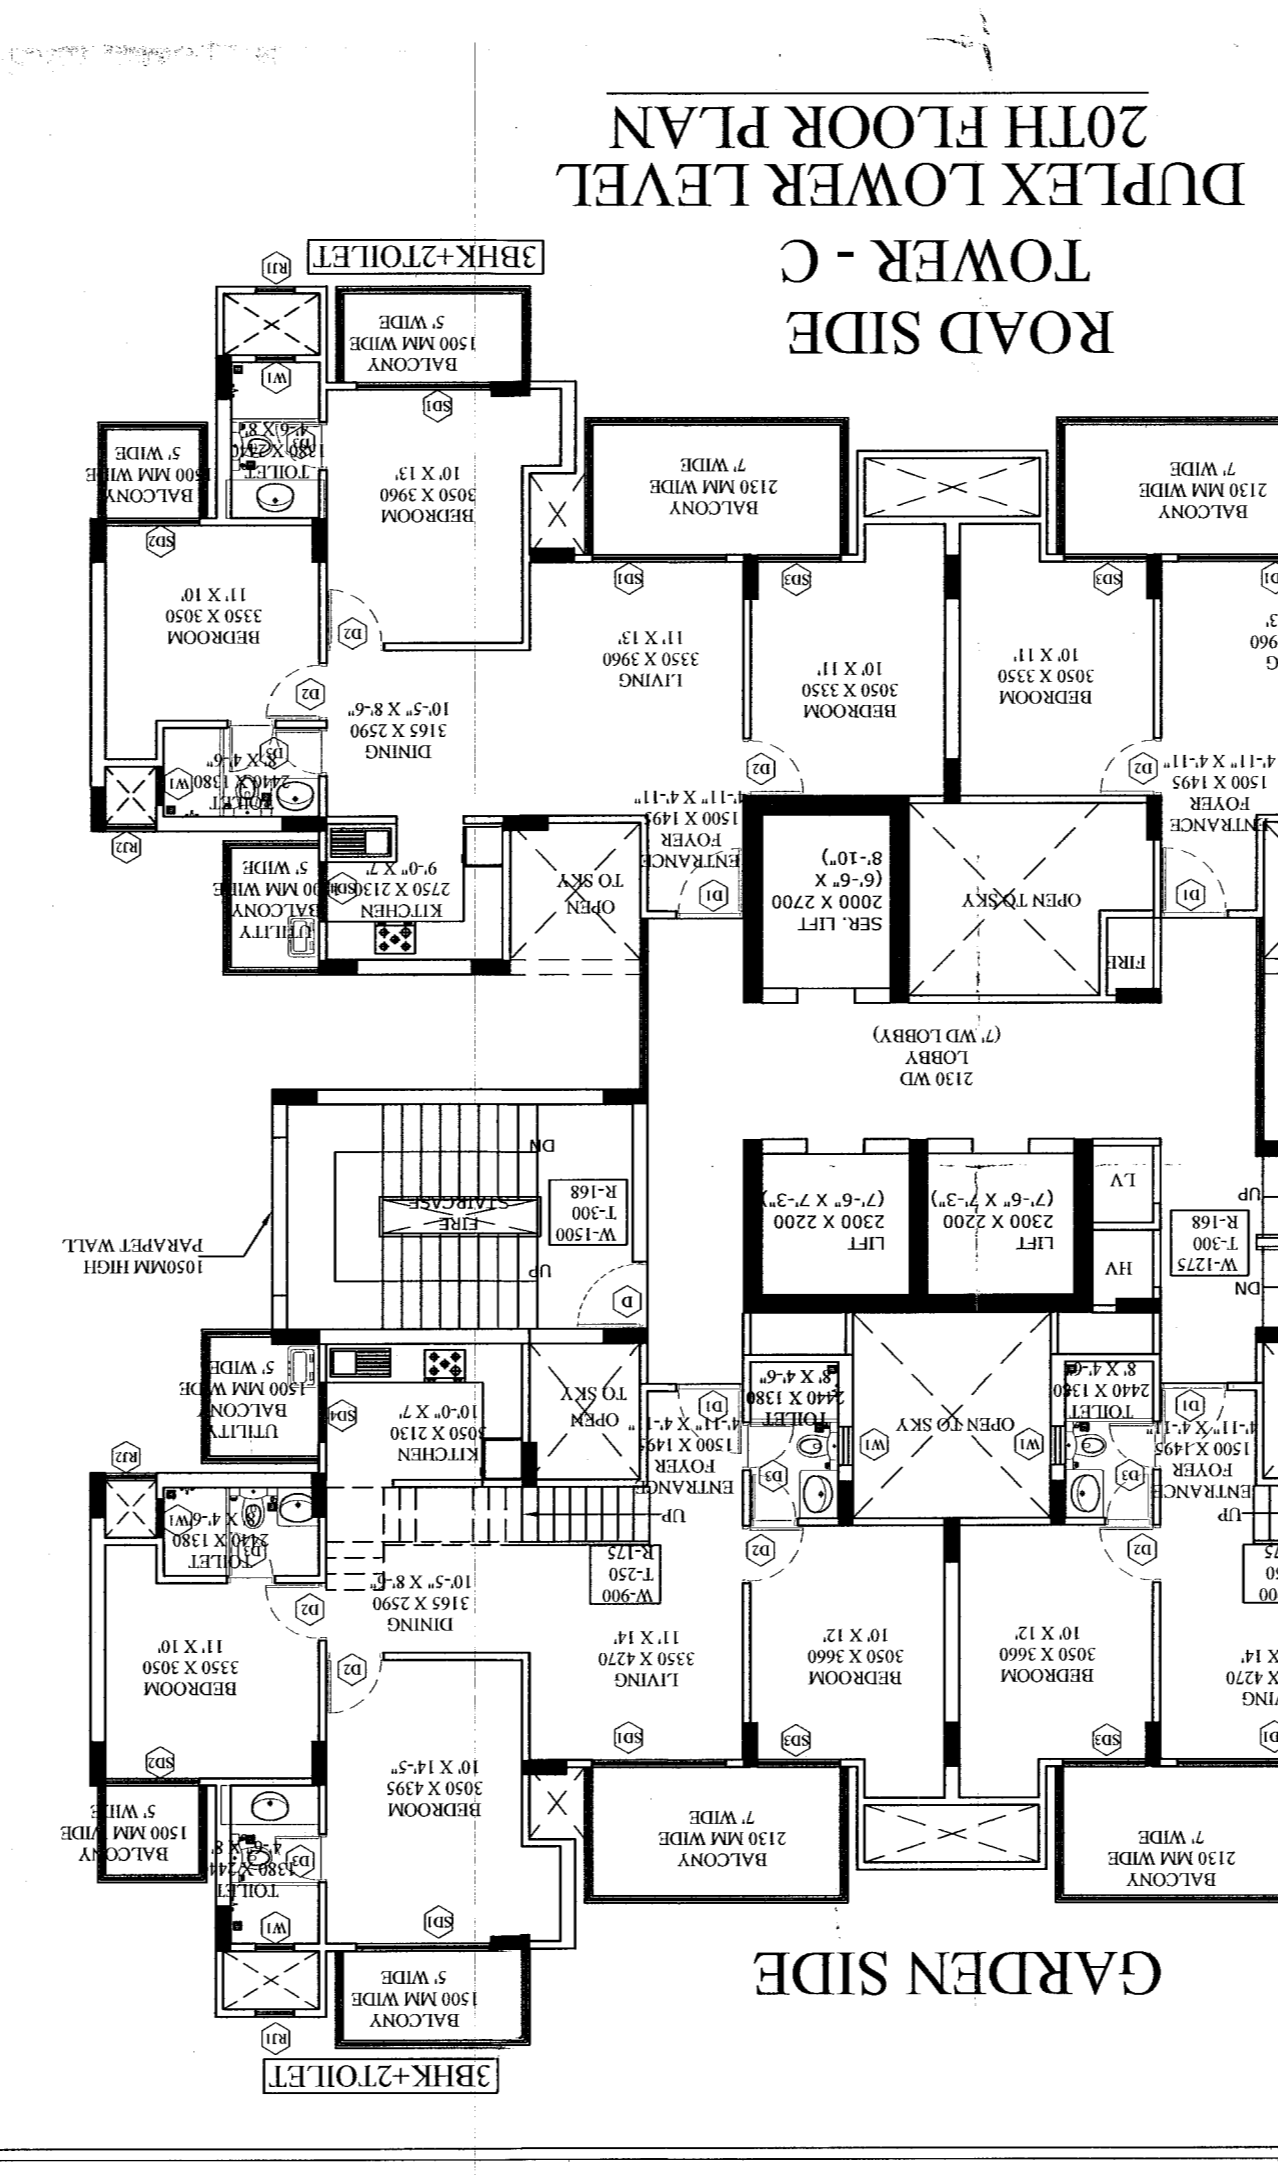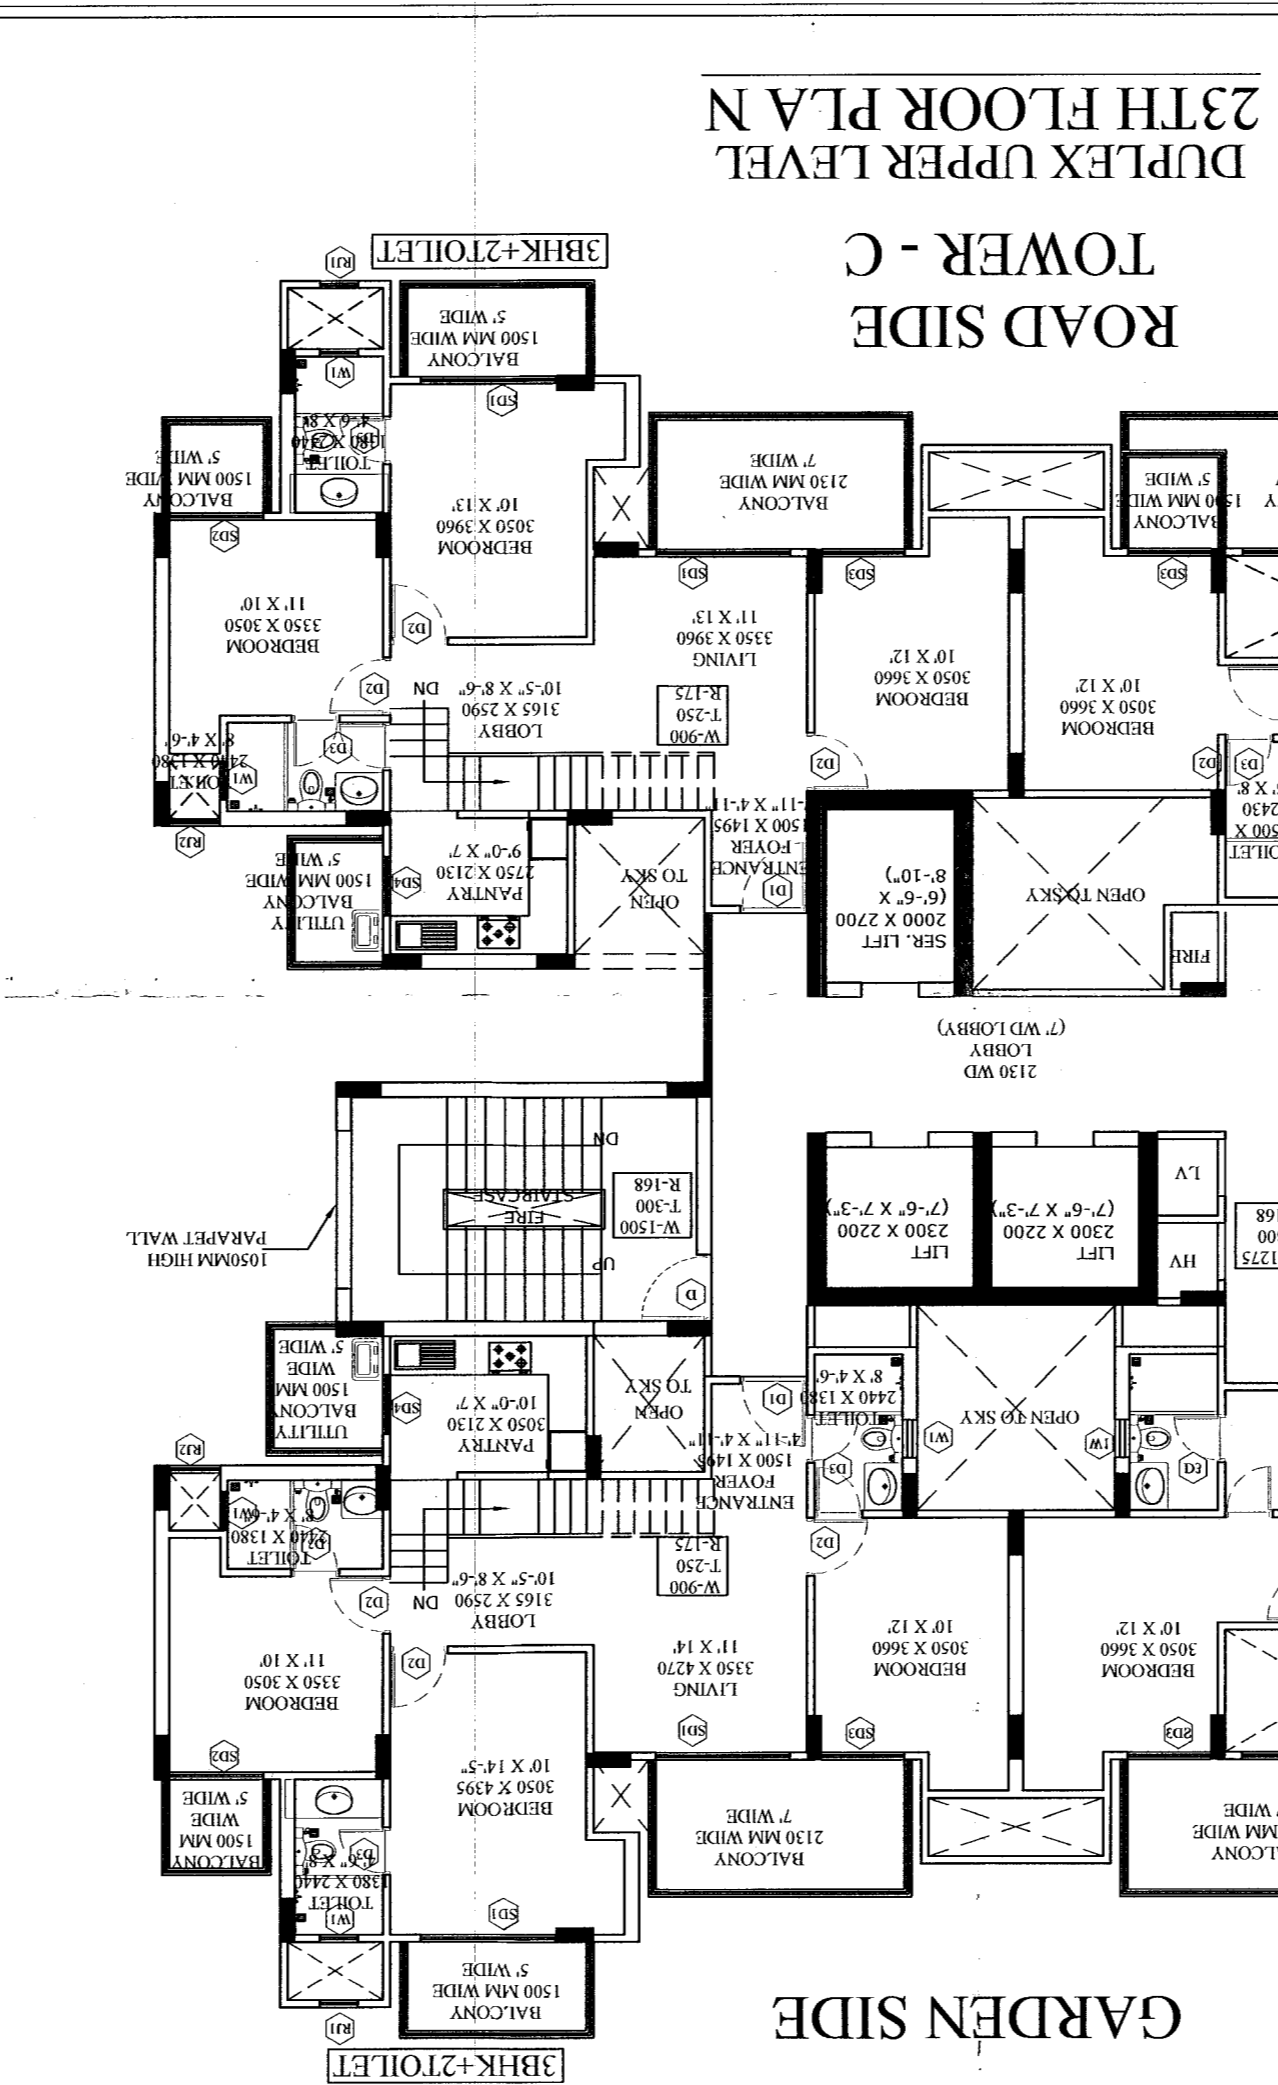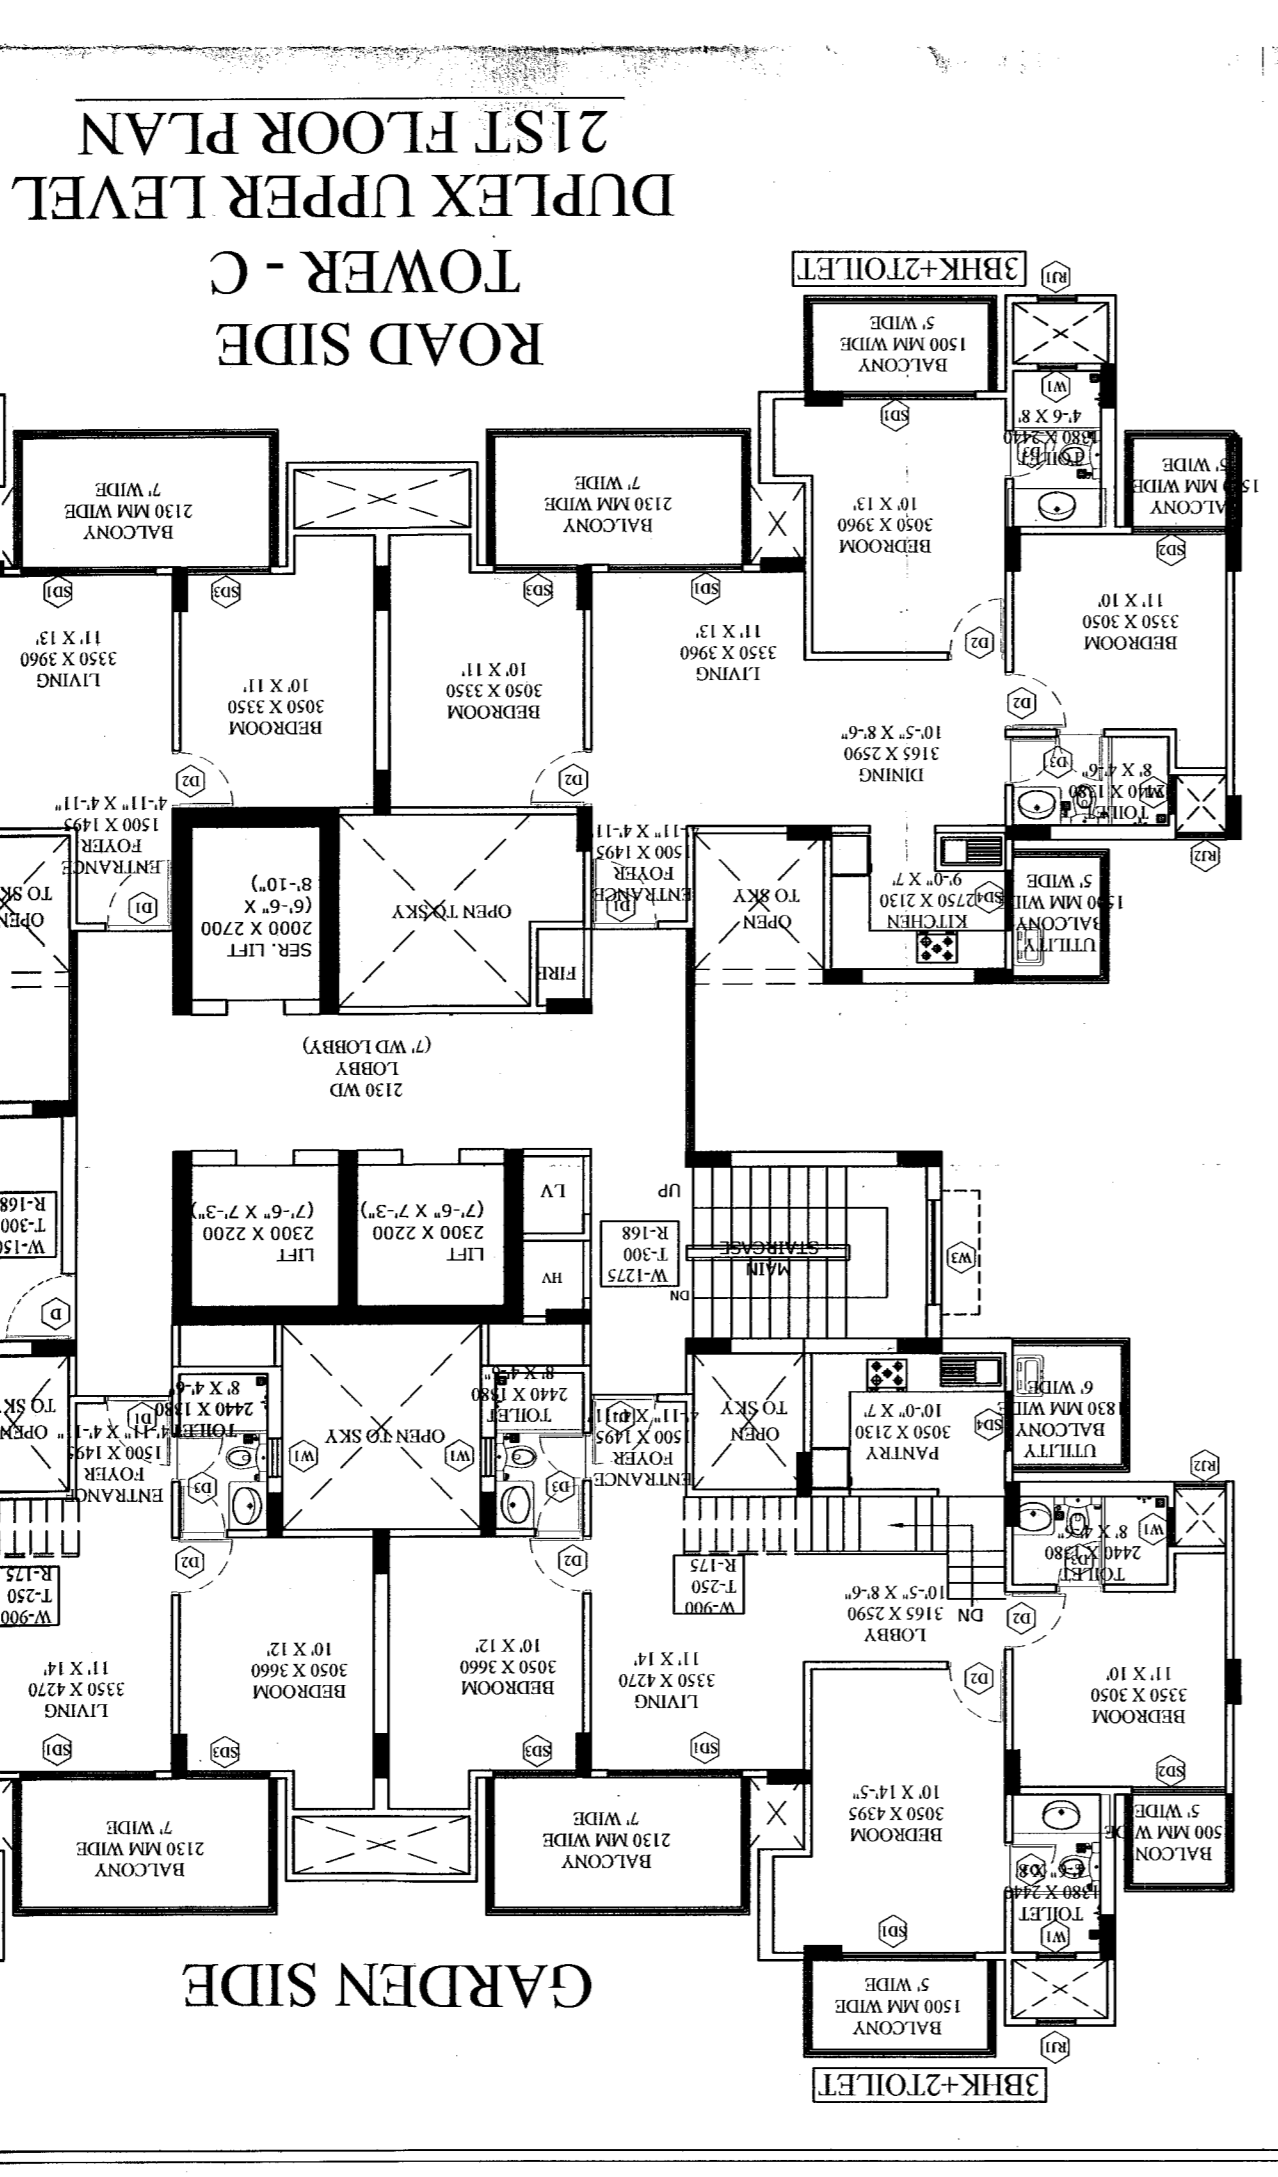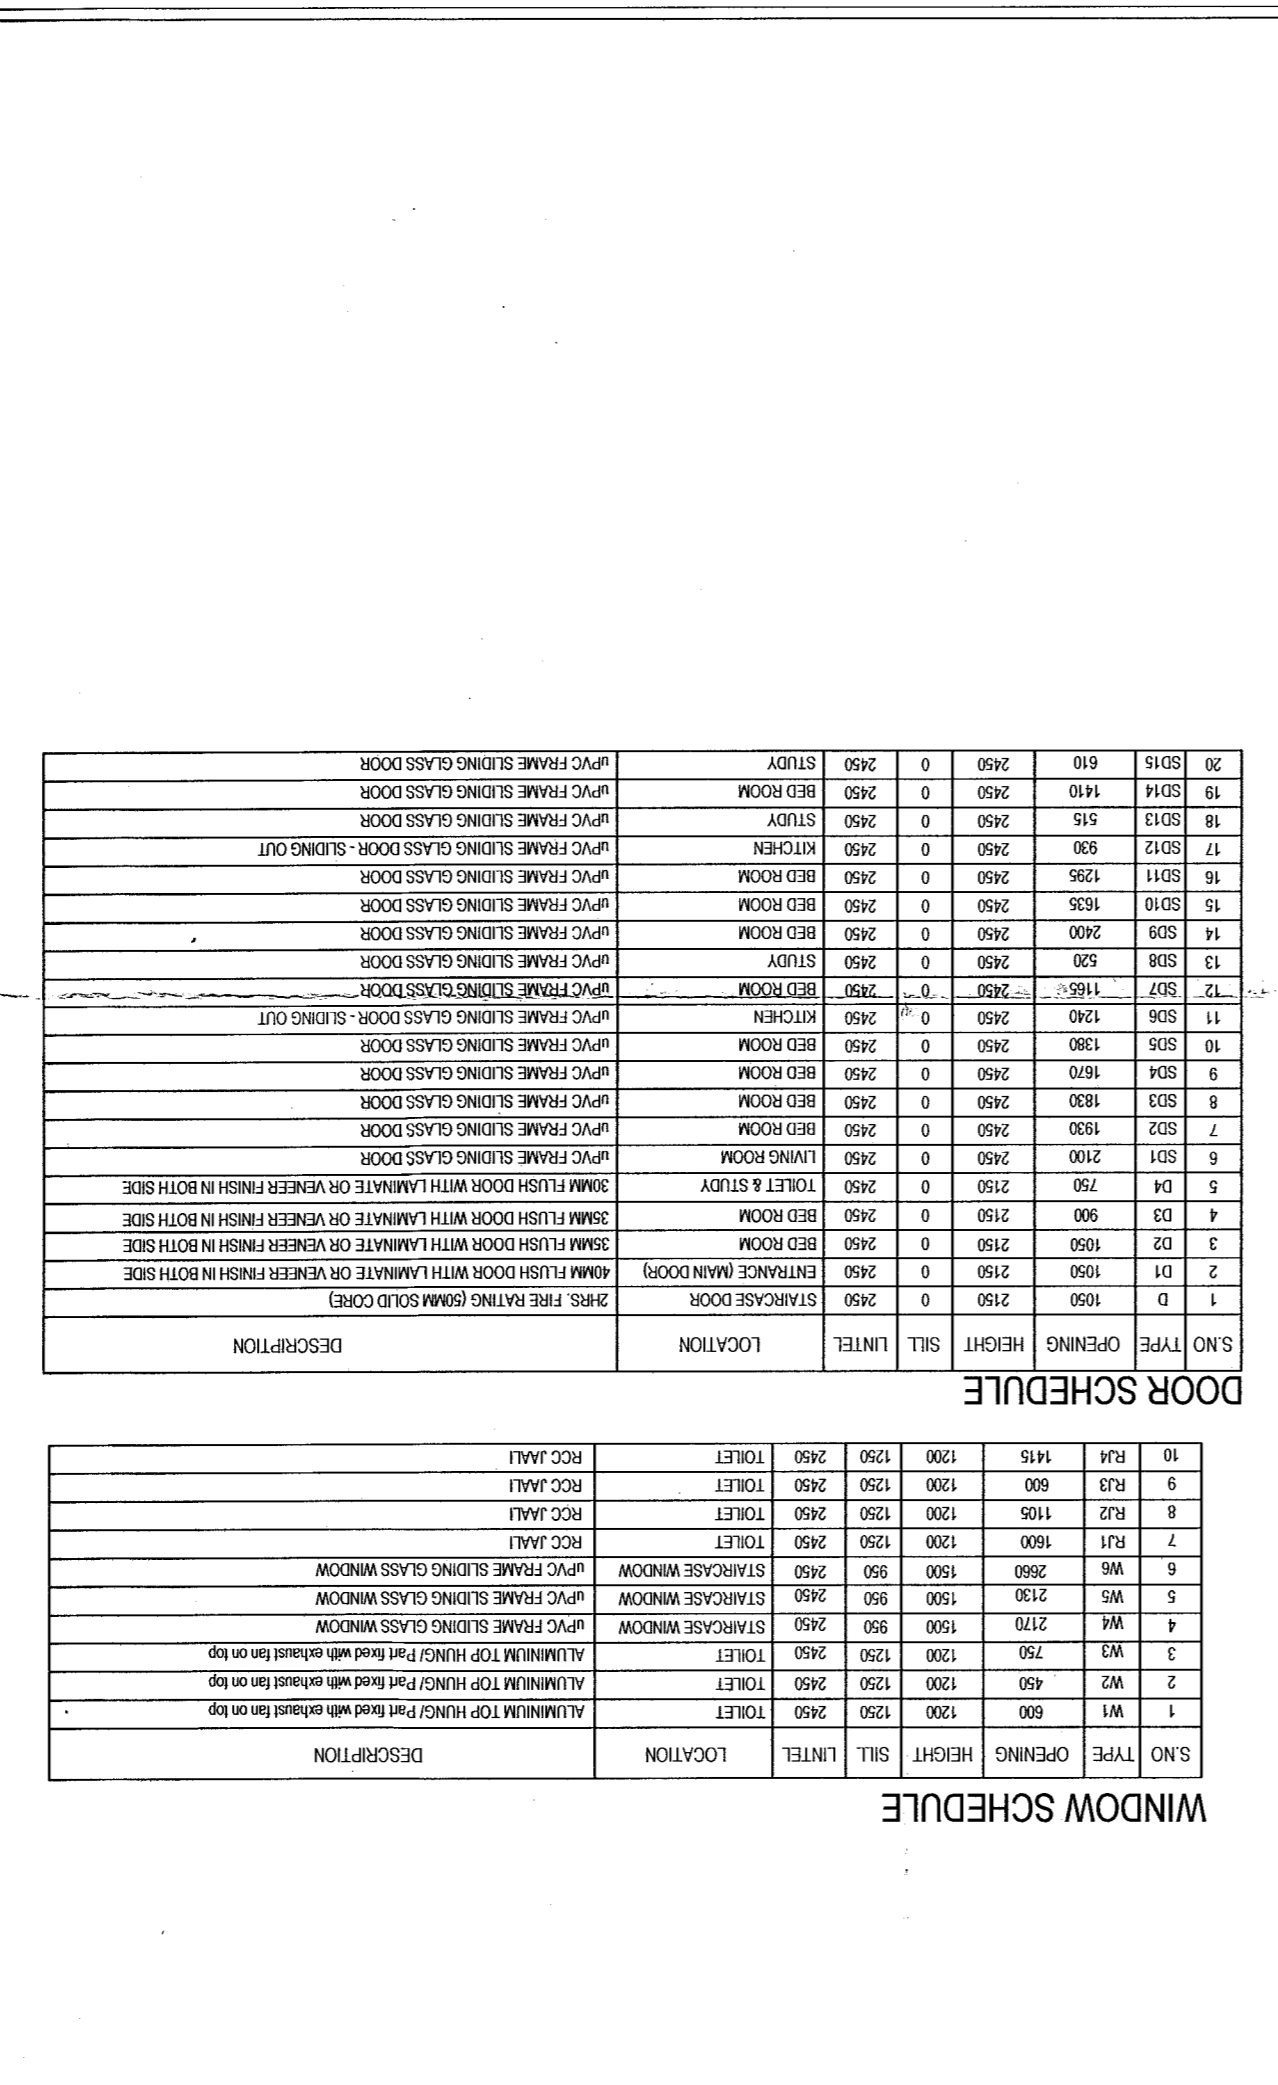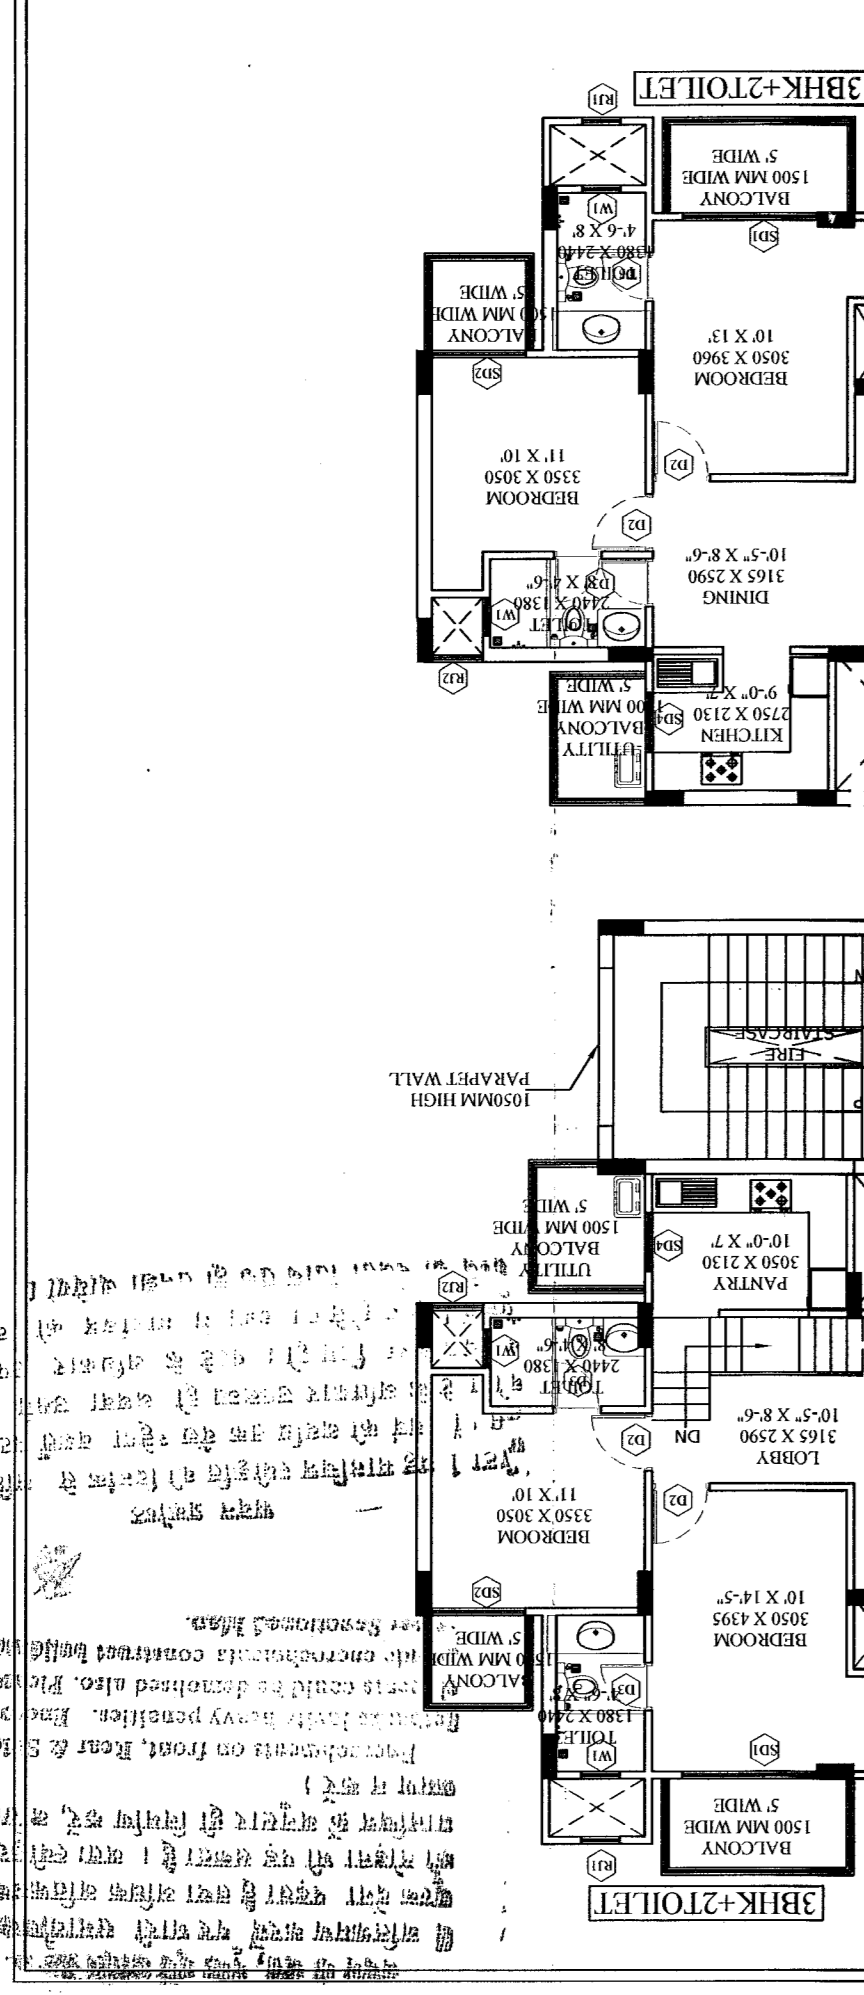

Map for proposed Building is as per By-Laws  
 Leave submitted for approval. Please.  
 Assst. Archt. Architect  
 14-11-2014  
 14-11-2014