




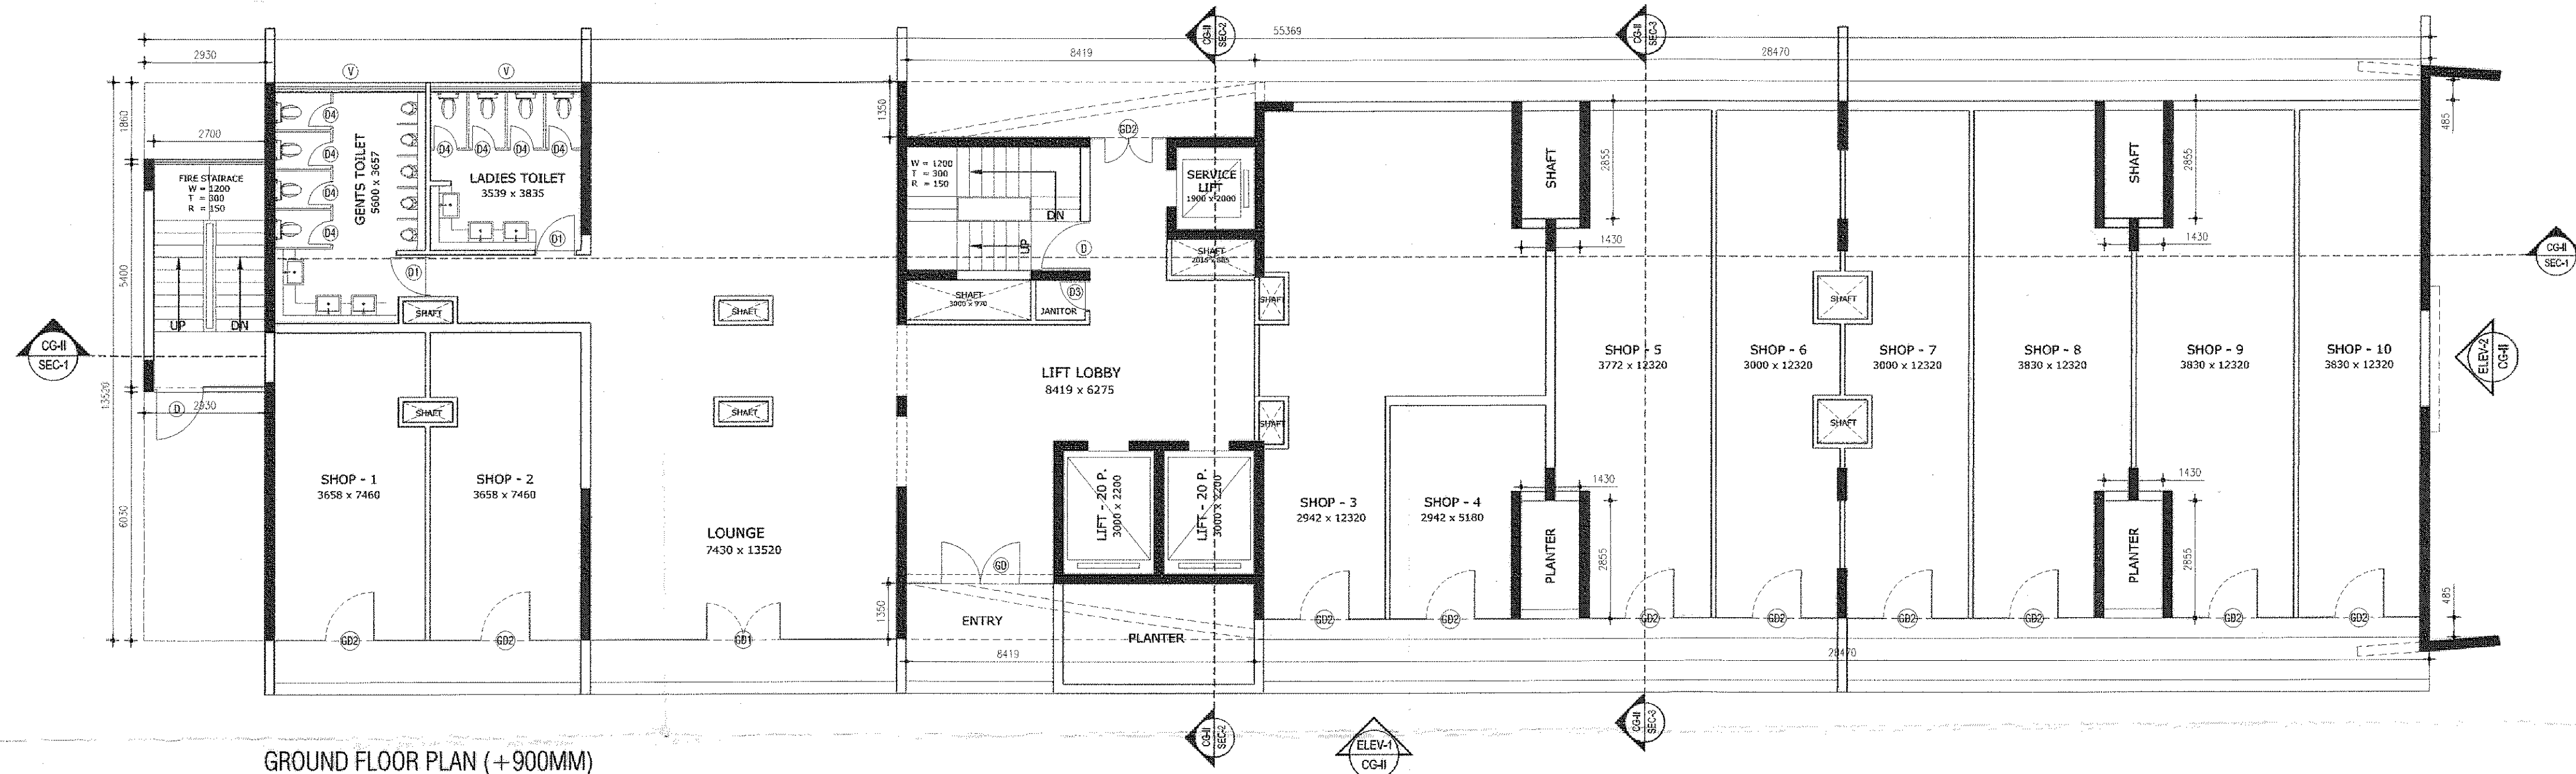

GROUND FLOOR PLAN (+900MM)

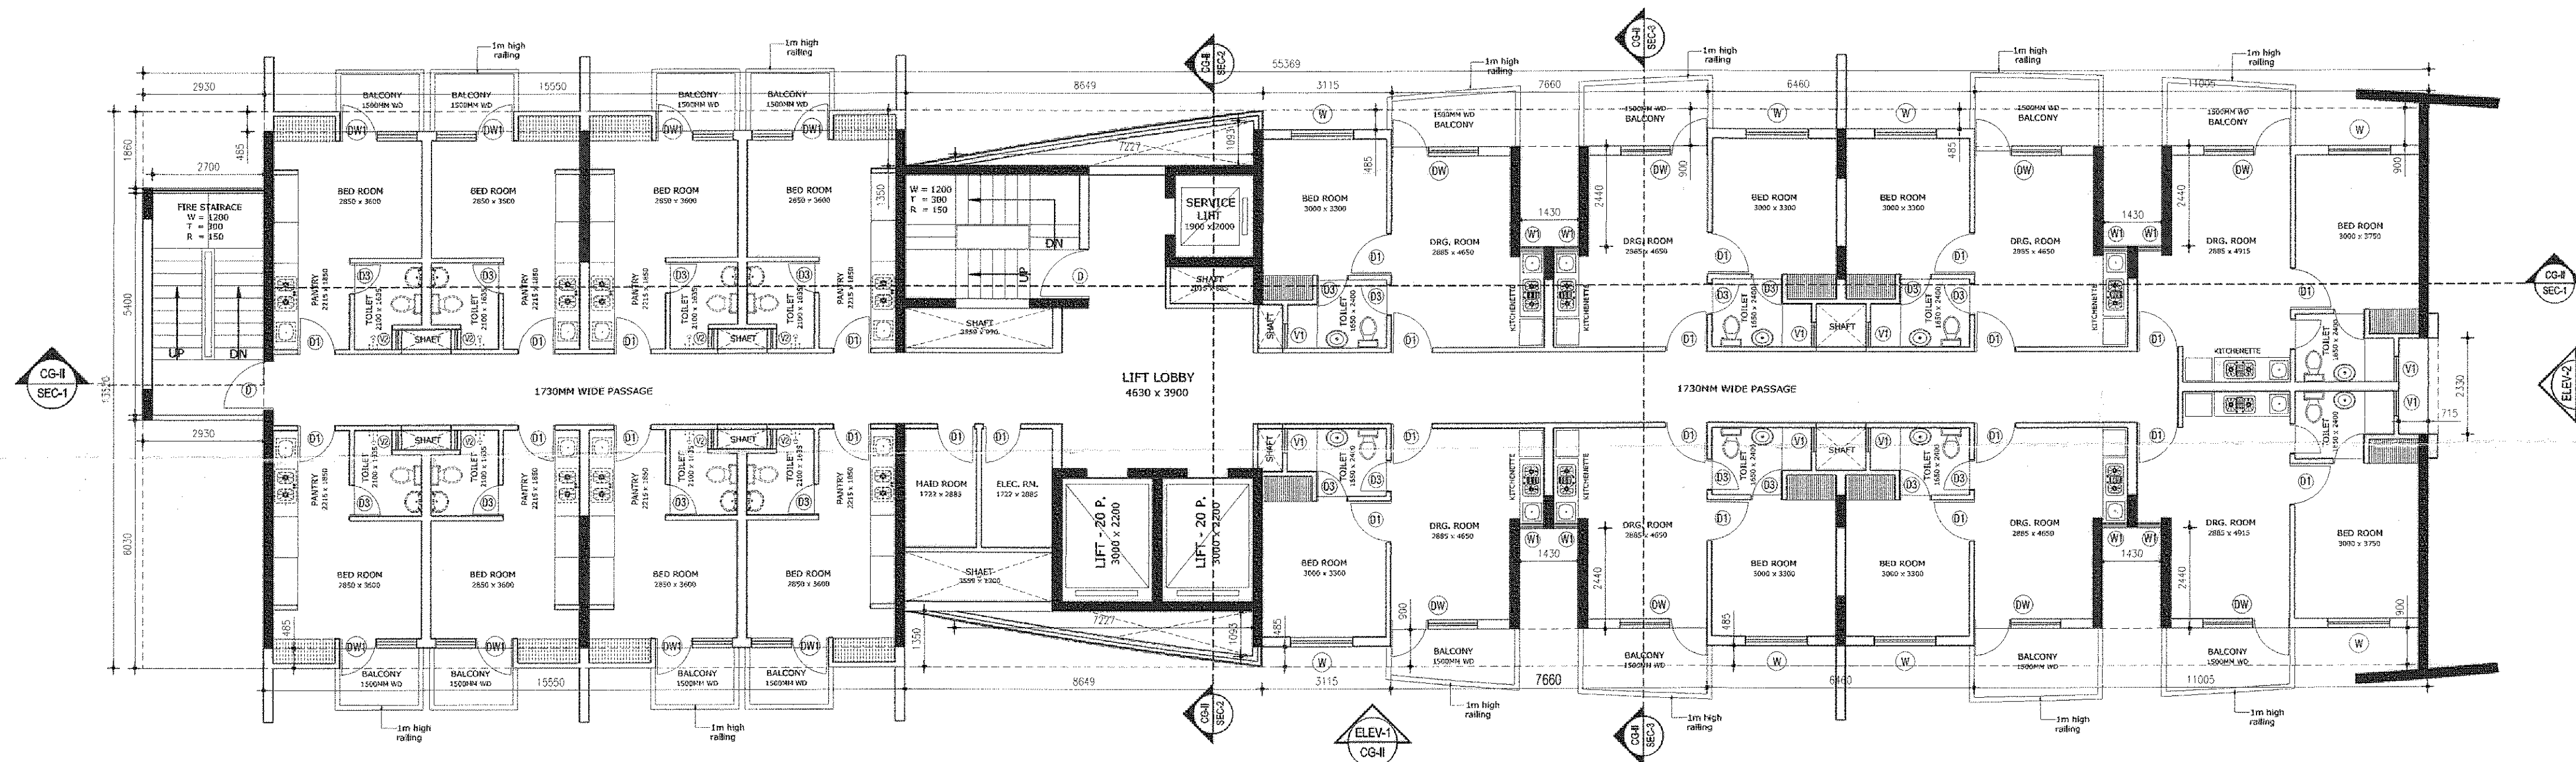

TYPICAL FLOOR PLAN (1ST TO 15 TH FLR) (+3900MM)
(SCALE - 1:150)

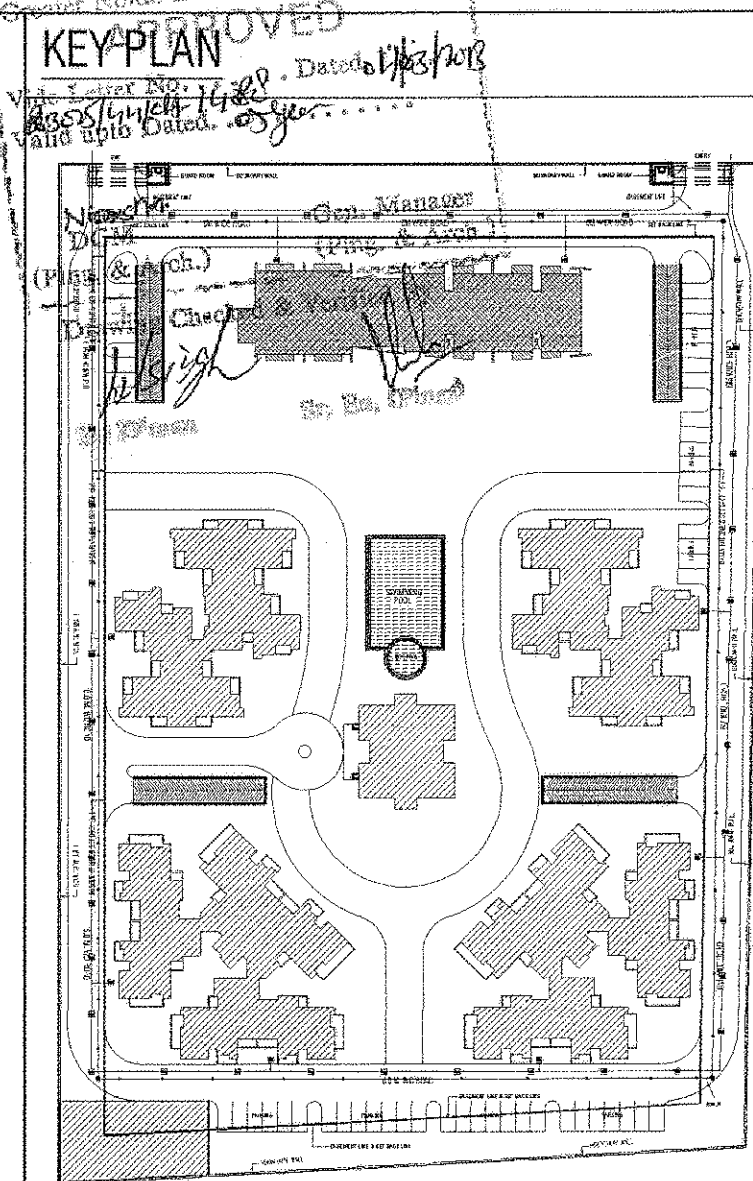

S.NO.	TYPE	SIZE	CILL LVL.	LIN. LVL.	REMARK
1	GD	2000 x 2400	--	3750	DOOR
2	GD1	1800 x 2400	--	3750	DOOR
3	GD2	1200 x 2400	--	3750	DOOR
4	DW	2100 x 2400	100	2550	D&W
5	DW1	1870 x 2400	100	2550	D&W
6	D	1200 x 2100	--	2100	DOOR
7	D1	1000 x 2100	--	2100	DOOR
8	D2	970 x 2100	--	2100	DOOR
9	D3	750 x 2100	--	2100	DOOR
10	D4	600 x 2100	--	2100	DOOR
11	D5	1500 x 2100	--	2100	DOOR
12	W	1500 x 1650	900	2550	WINDOW
13	W1	600 x 1650	900	2550	WINDOW
14	V	3660 x 600	2100	2700	VENTILATOR
15	V1	600 x 1050	1500	2550	VENTILATOR
16	V2	485 x 1050	1500	2550	VENTILATOR

DRAWING TITLE
FLOOR PLAN (GROUND FLOOR + 1ST TO 15TH FLOOR)
FOR ONE BHK APARTMENT

PROJECT
CASA GRANDE-II, PLOT NO. -GH-06C,
OF SECTOR CHI-V, AT GREATER NOIDA (UP)

OWNER
EARTHCON CONSTRUCTION PVT. LTD.
J-25A, SECTOR-18 NOIDA (UP)

ARCHITECT'S SEAL
OWNER'S SEAL
For Earthcon Constructions Pvt. Ltd.
Director

ARCHITECT
modarchindia
architects interior designers & planners
Studio: 1st floor, B-99, Sector-43, Noida -201301, U.P.
phone: 01120 4206253, 491 9811085985
email: modarchindia@gmail.com
website: www.modarch.in

SCALE:- 1:150
DATE:- 10.11.2012
DEALT BY:- ASAD
CHECKED BY:- HITESH CG/S/18