




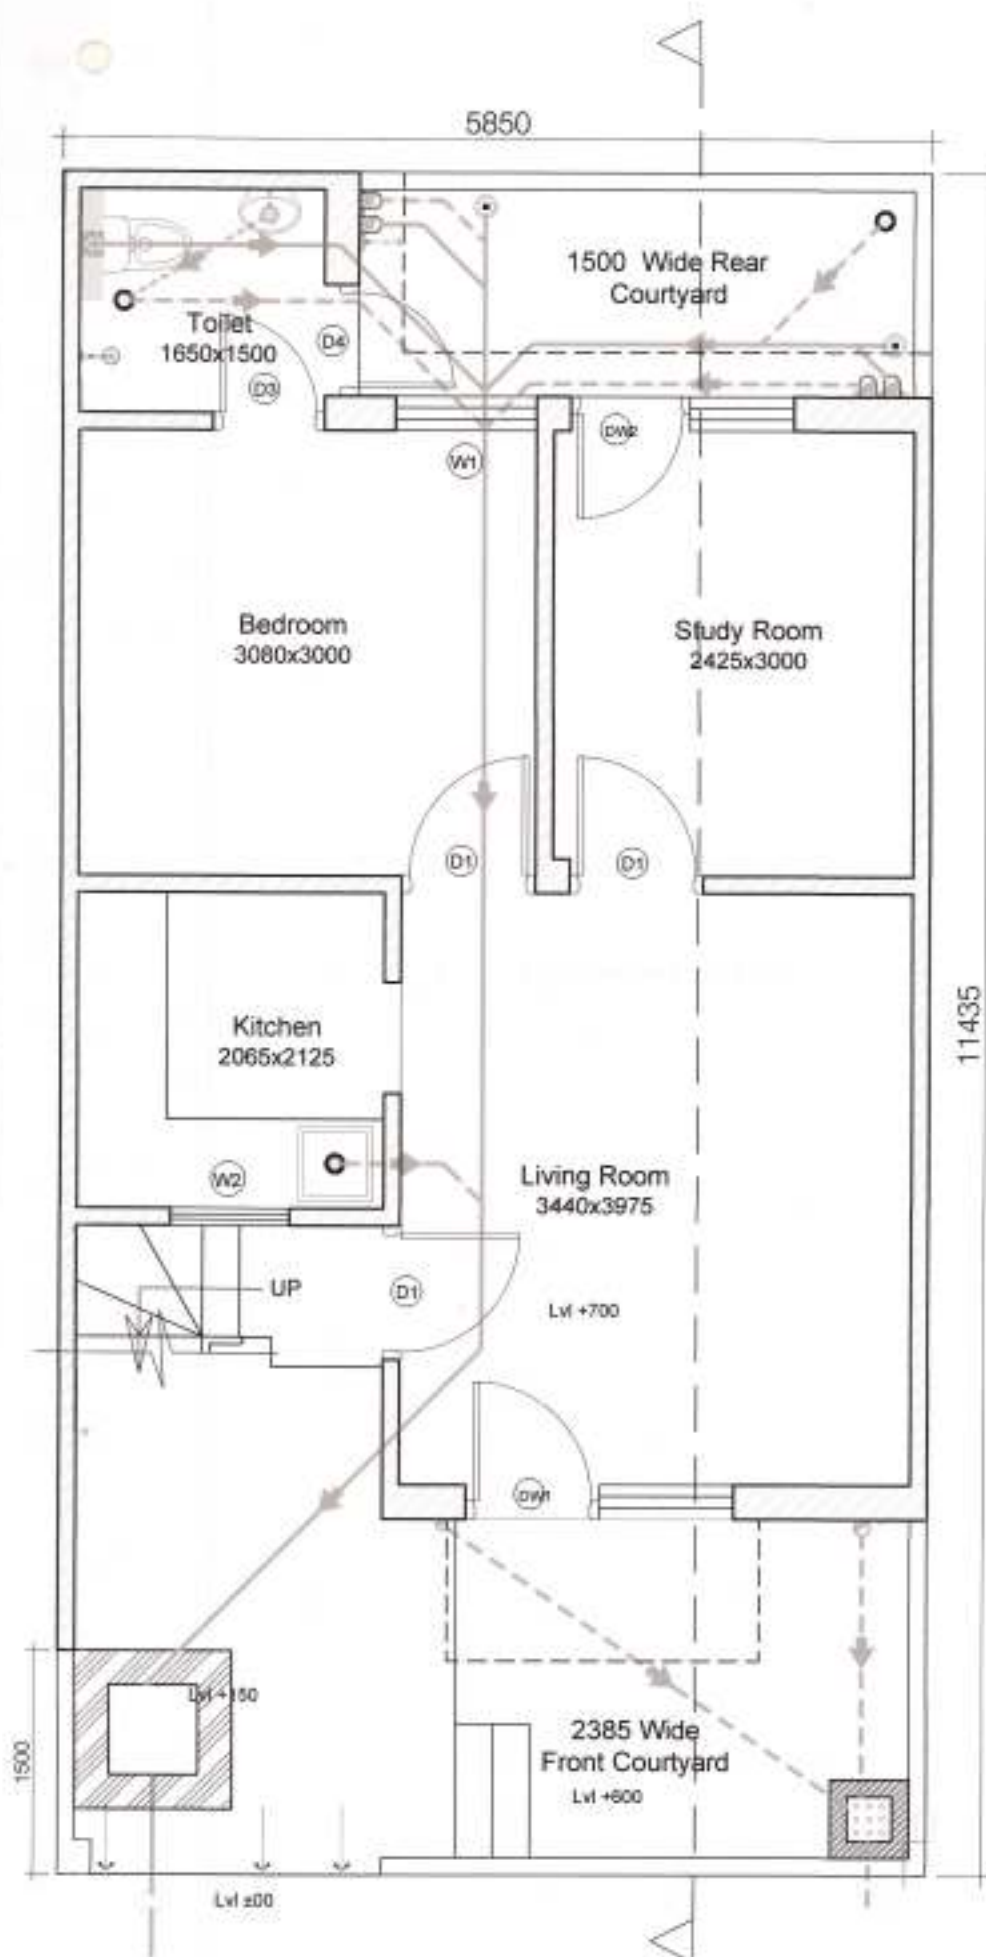


01 GROUND FLOOR PLAN
SCALE: 1:50

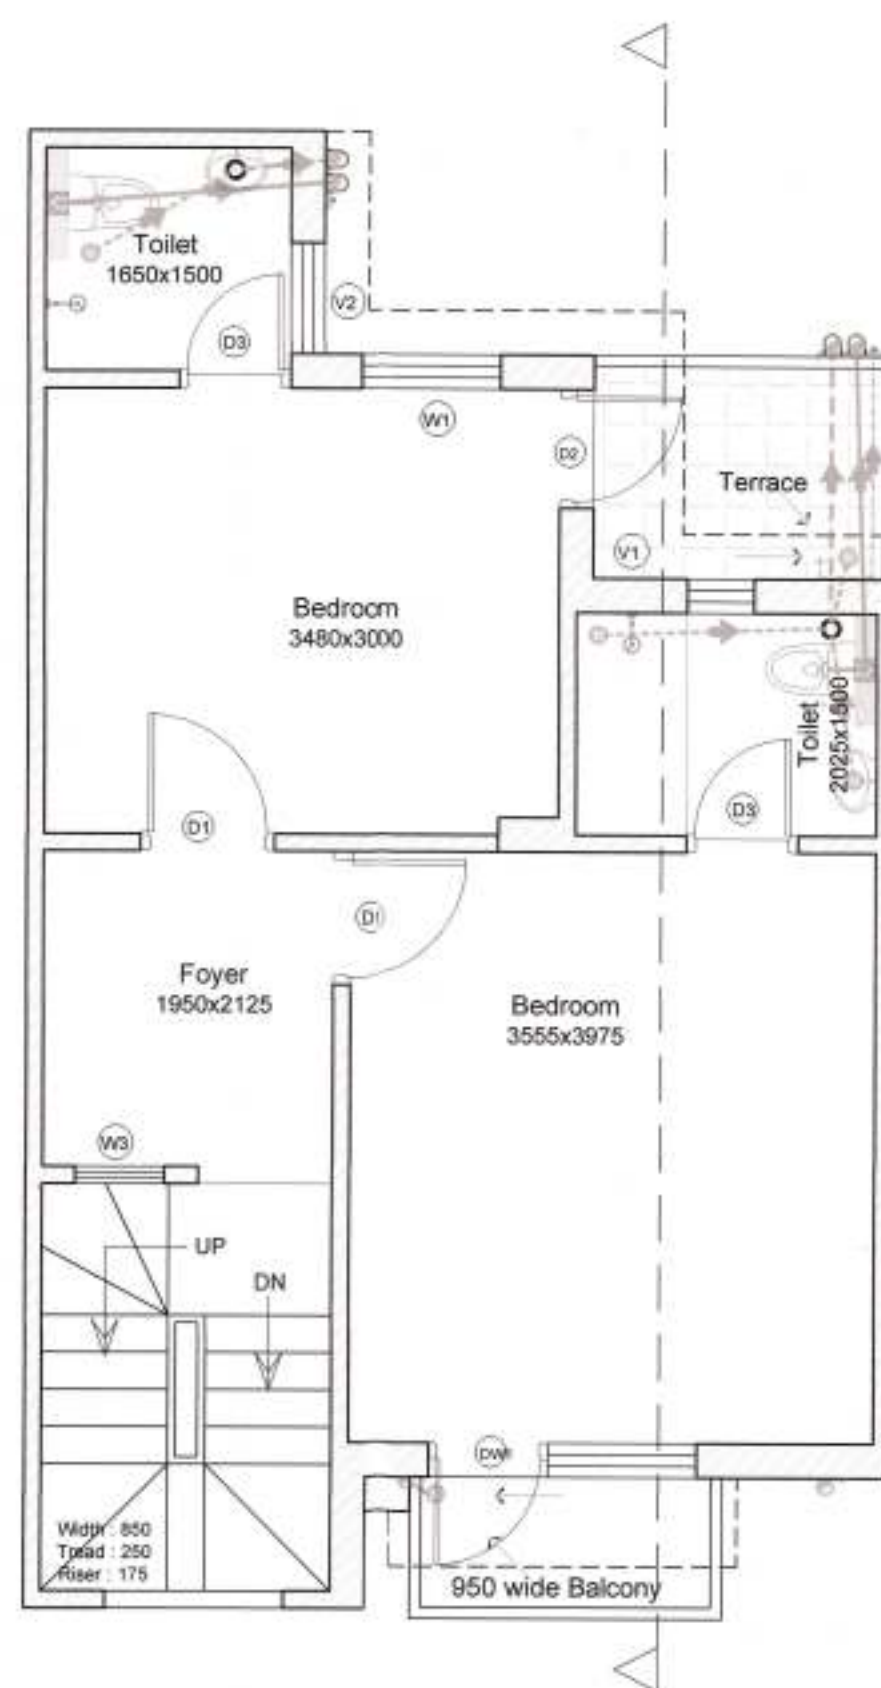


02 FIRST FLOOR PLAN
SCALE: 1:50

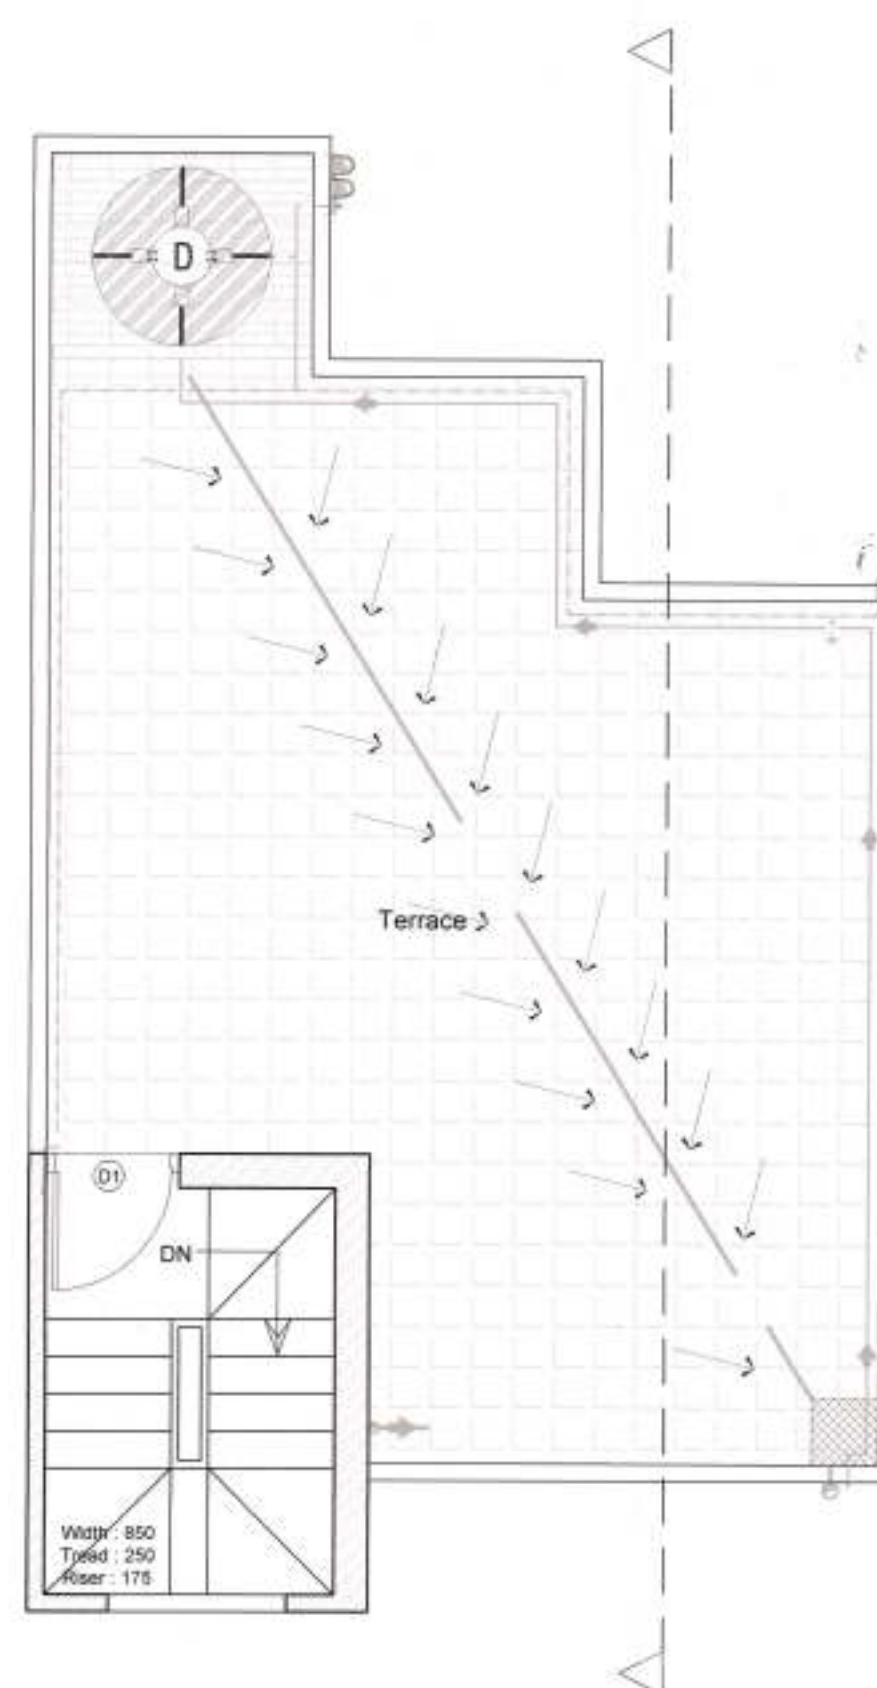

03 TERRACE PLAN
SCALE: 1:50

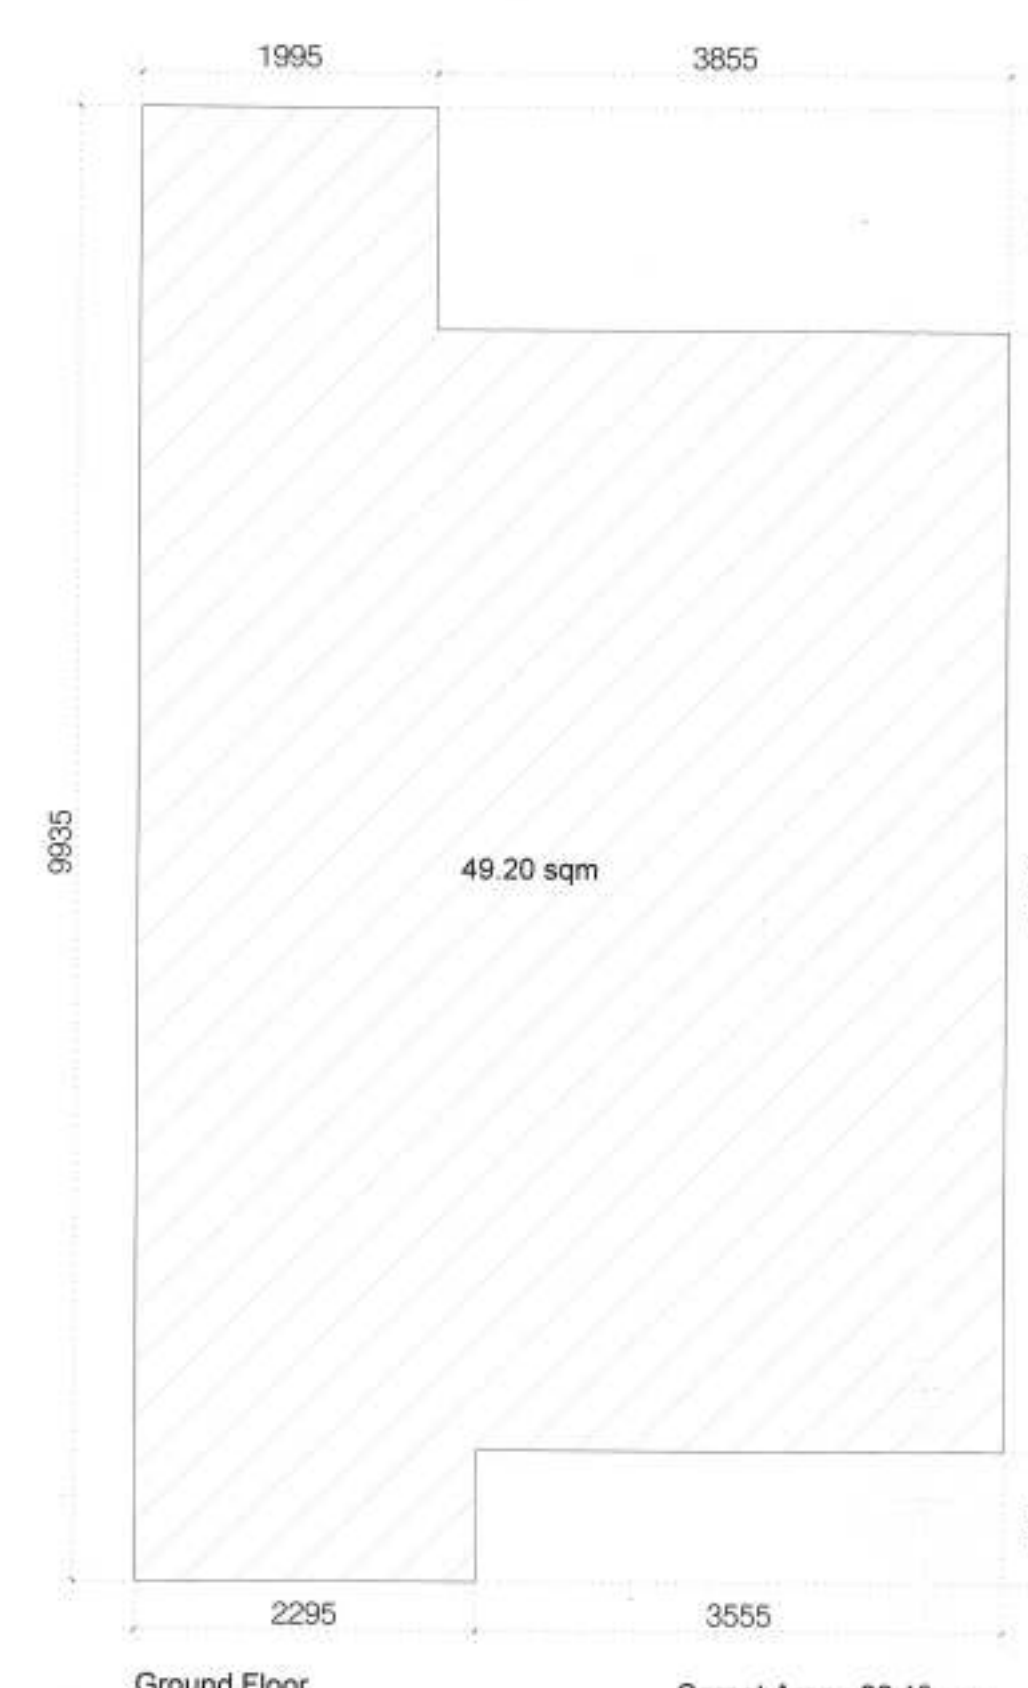

04 AREA DIAGRAM
SCALE: 1:50

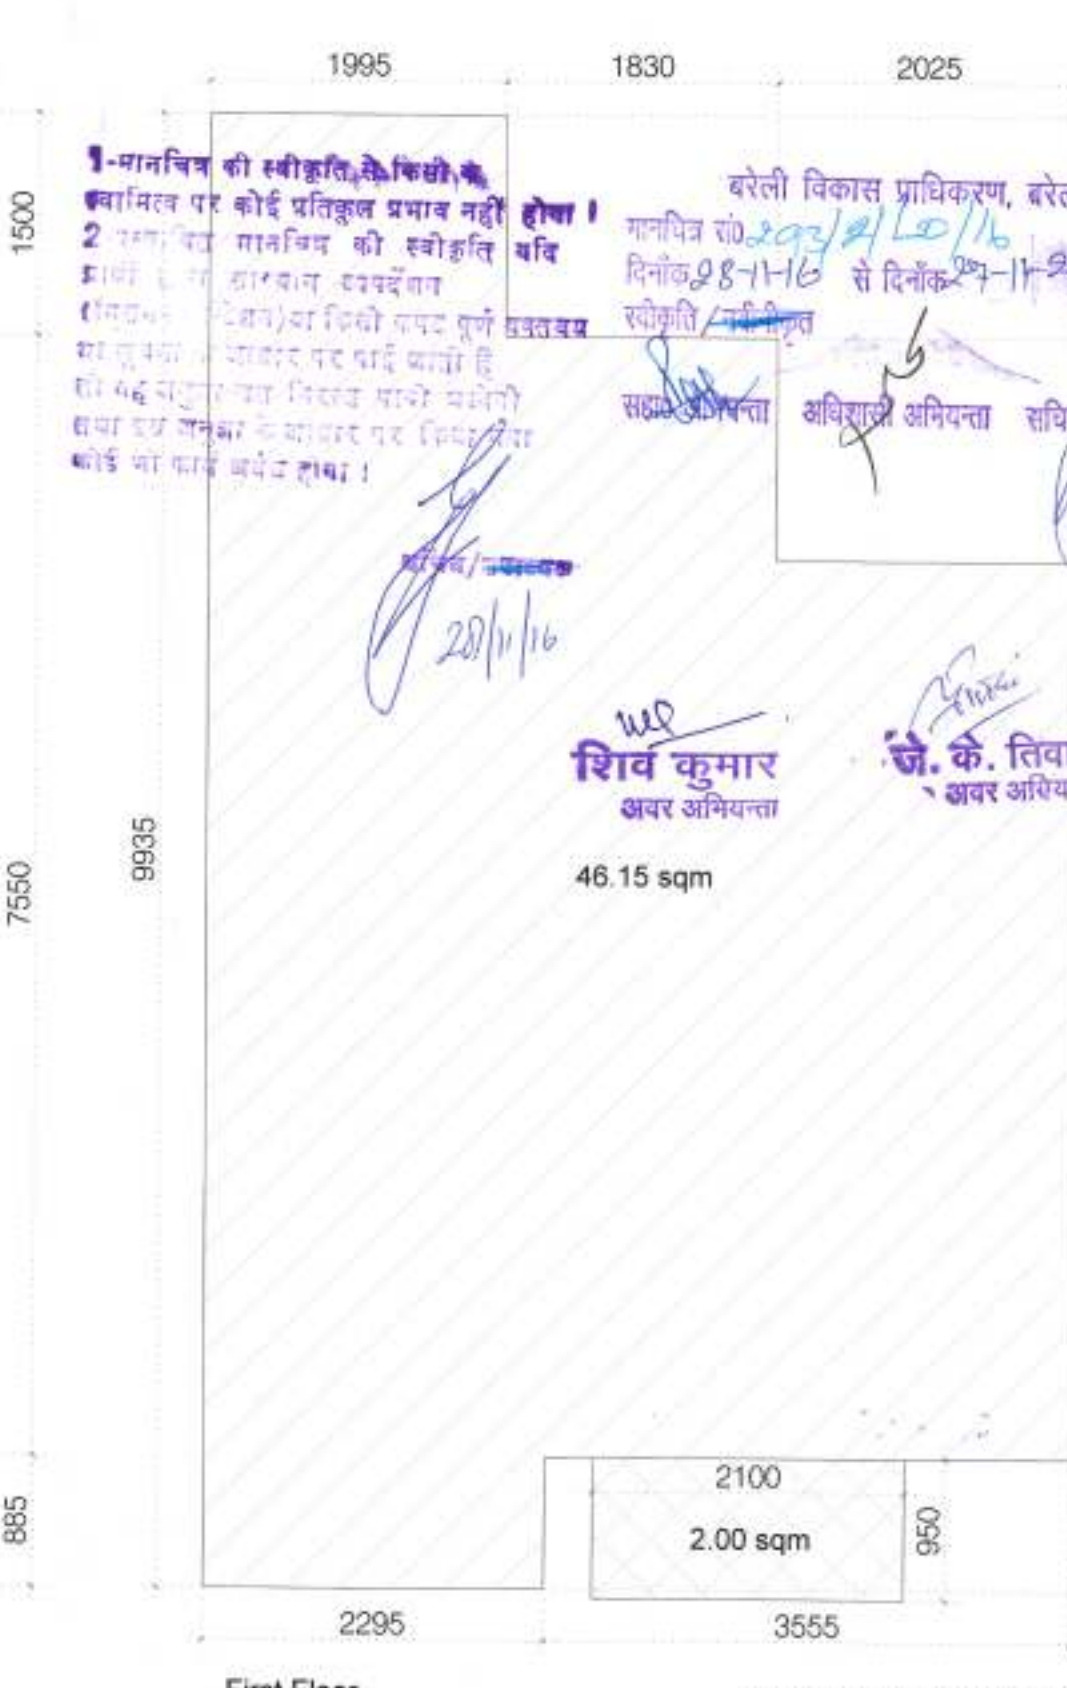


05 FIRST FLOOR
SCALE: 1:50




06 TERRACE
SCALE: 1:50

S.NO.	TYPE	SIZE	SILL	LINTEL
01	D1	900X2100	-	2100
02	D2	800X2100	-	2100
03	D3	750X2100	-	2100
04	D4	750X2700	-	BOB
05	W1	950X1050	900	2100
06	W2	800X900	1050	2100
07	W3	600X1050	900	2100
08	W4	1800X900	1200	2100
09	DW1	1800X2700	- / 900	BOB
10	DW2	1500X2100	- / 900	2100
11	V1	750X600	2100	BOB
12	V2	500X600	2100	BOB

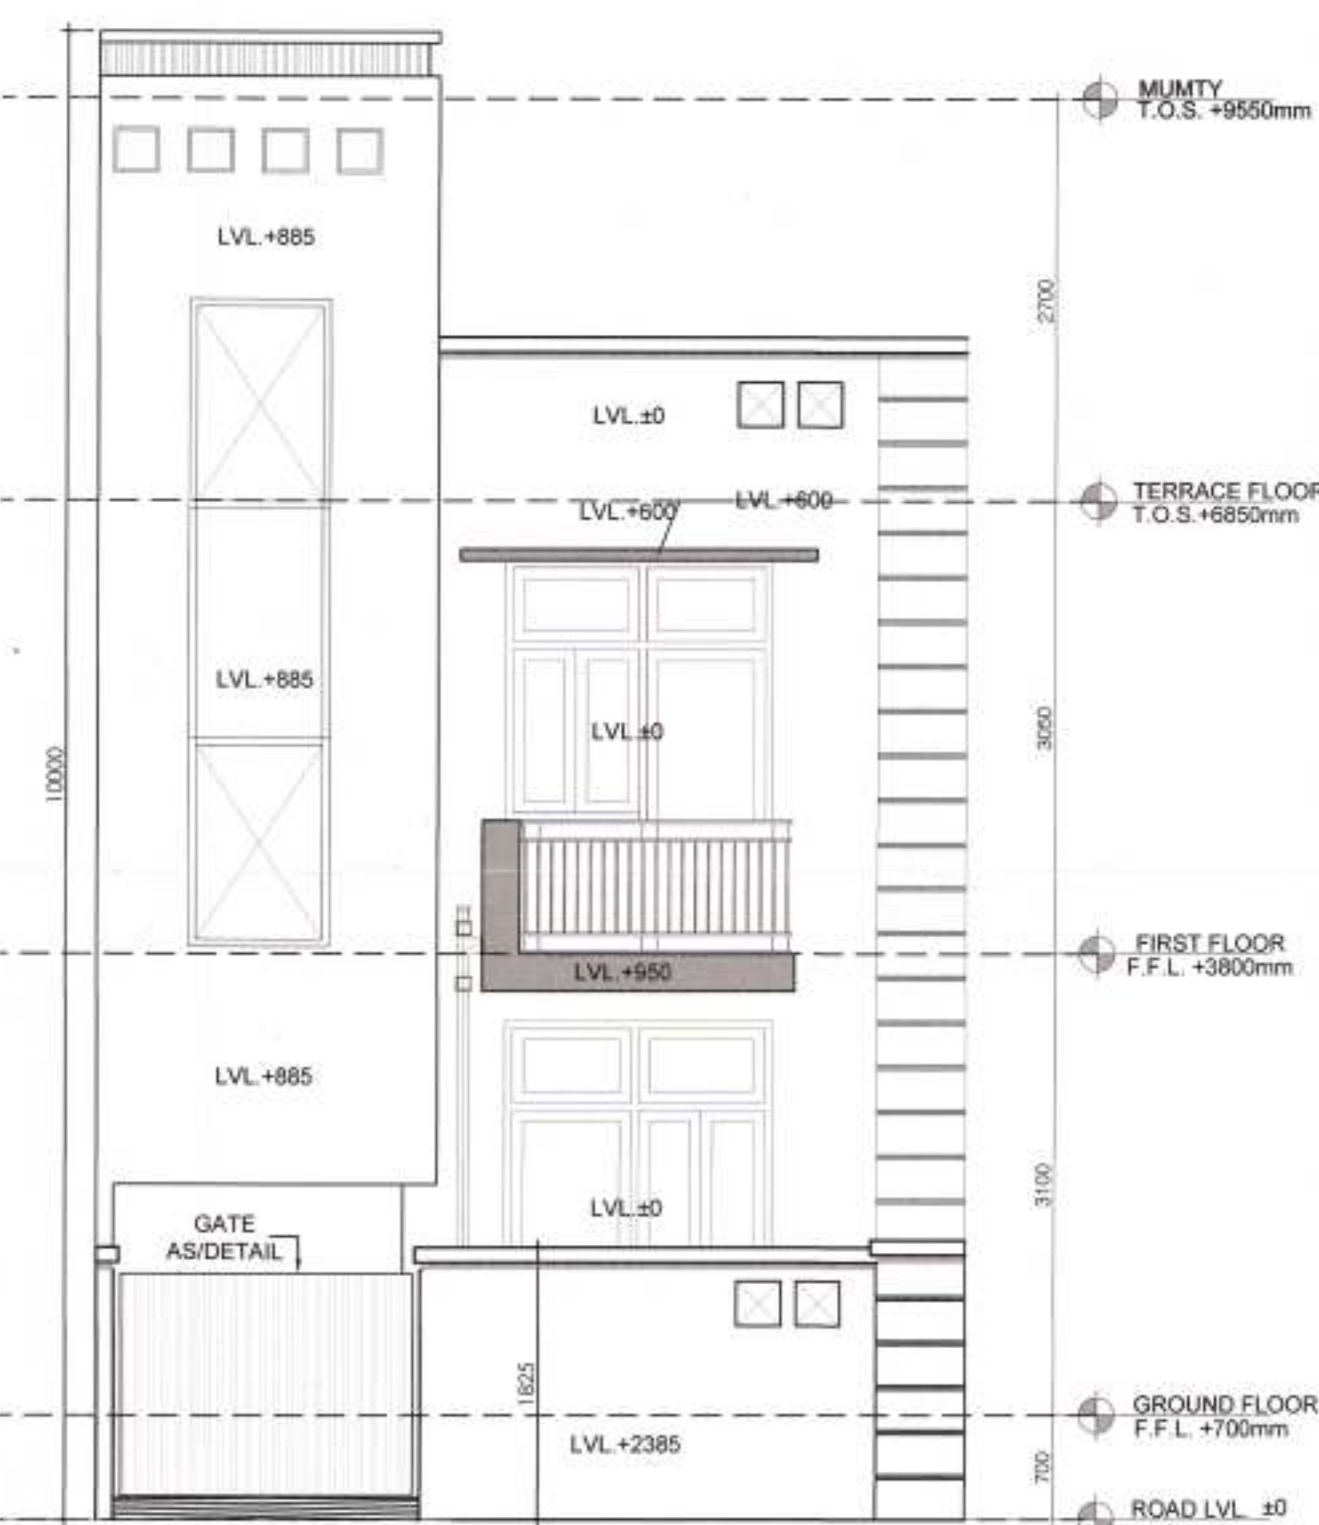

05 FRONT ELEVATION
SCALE: 1:50

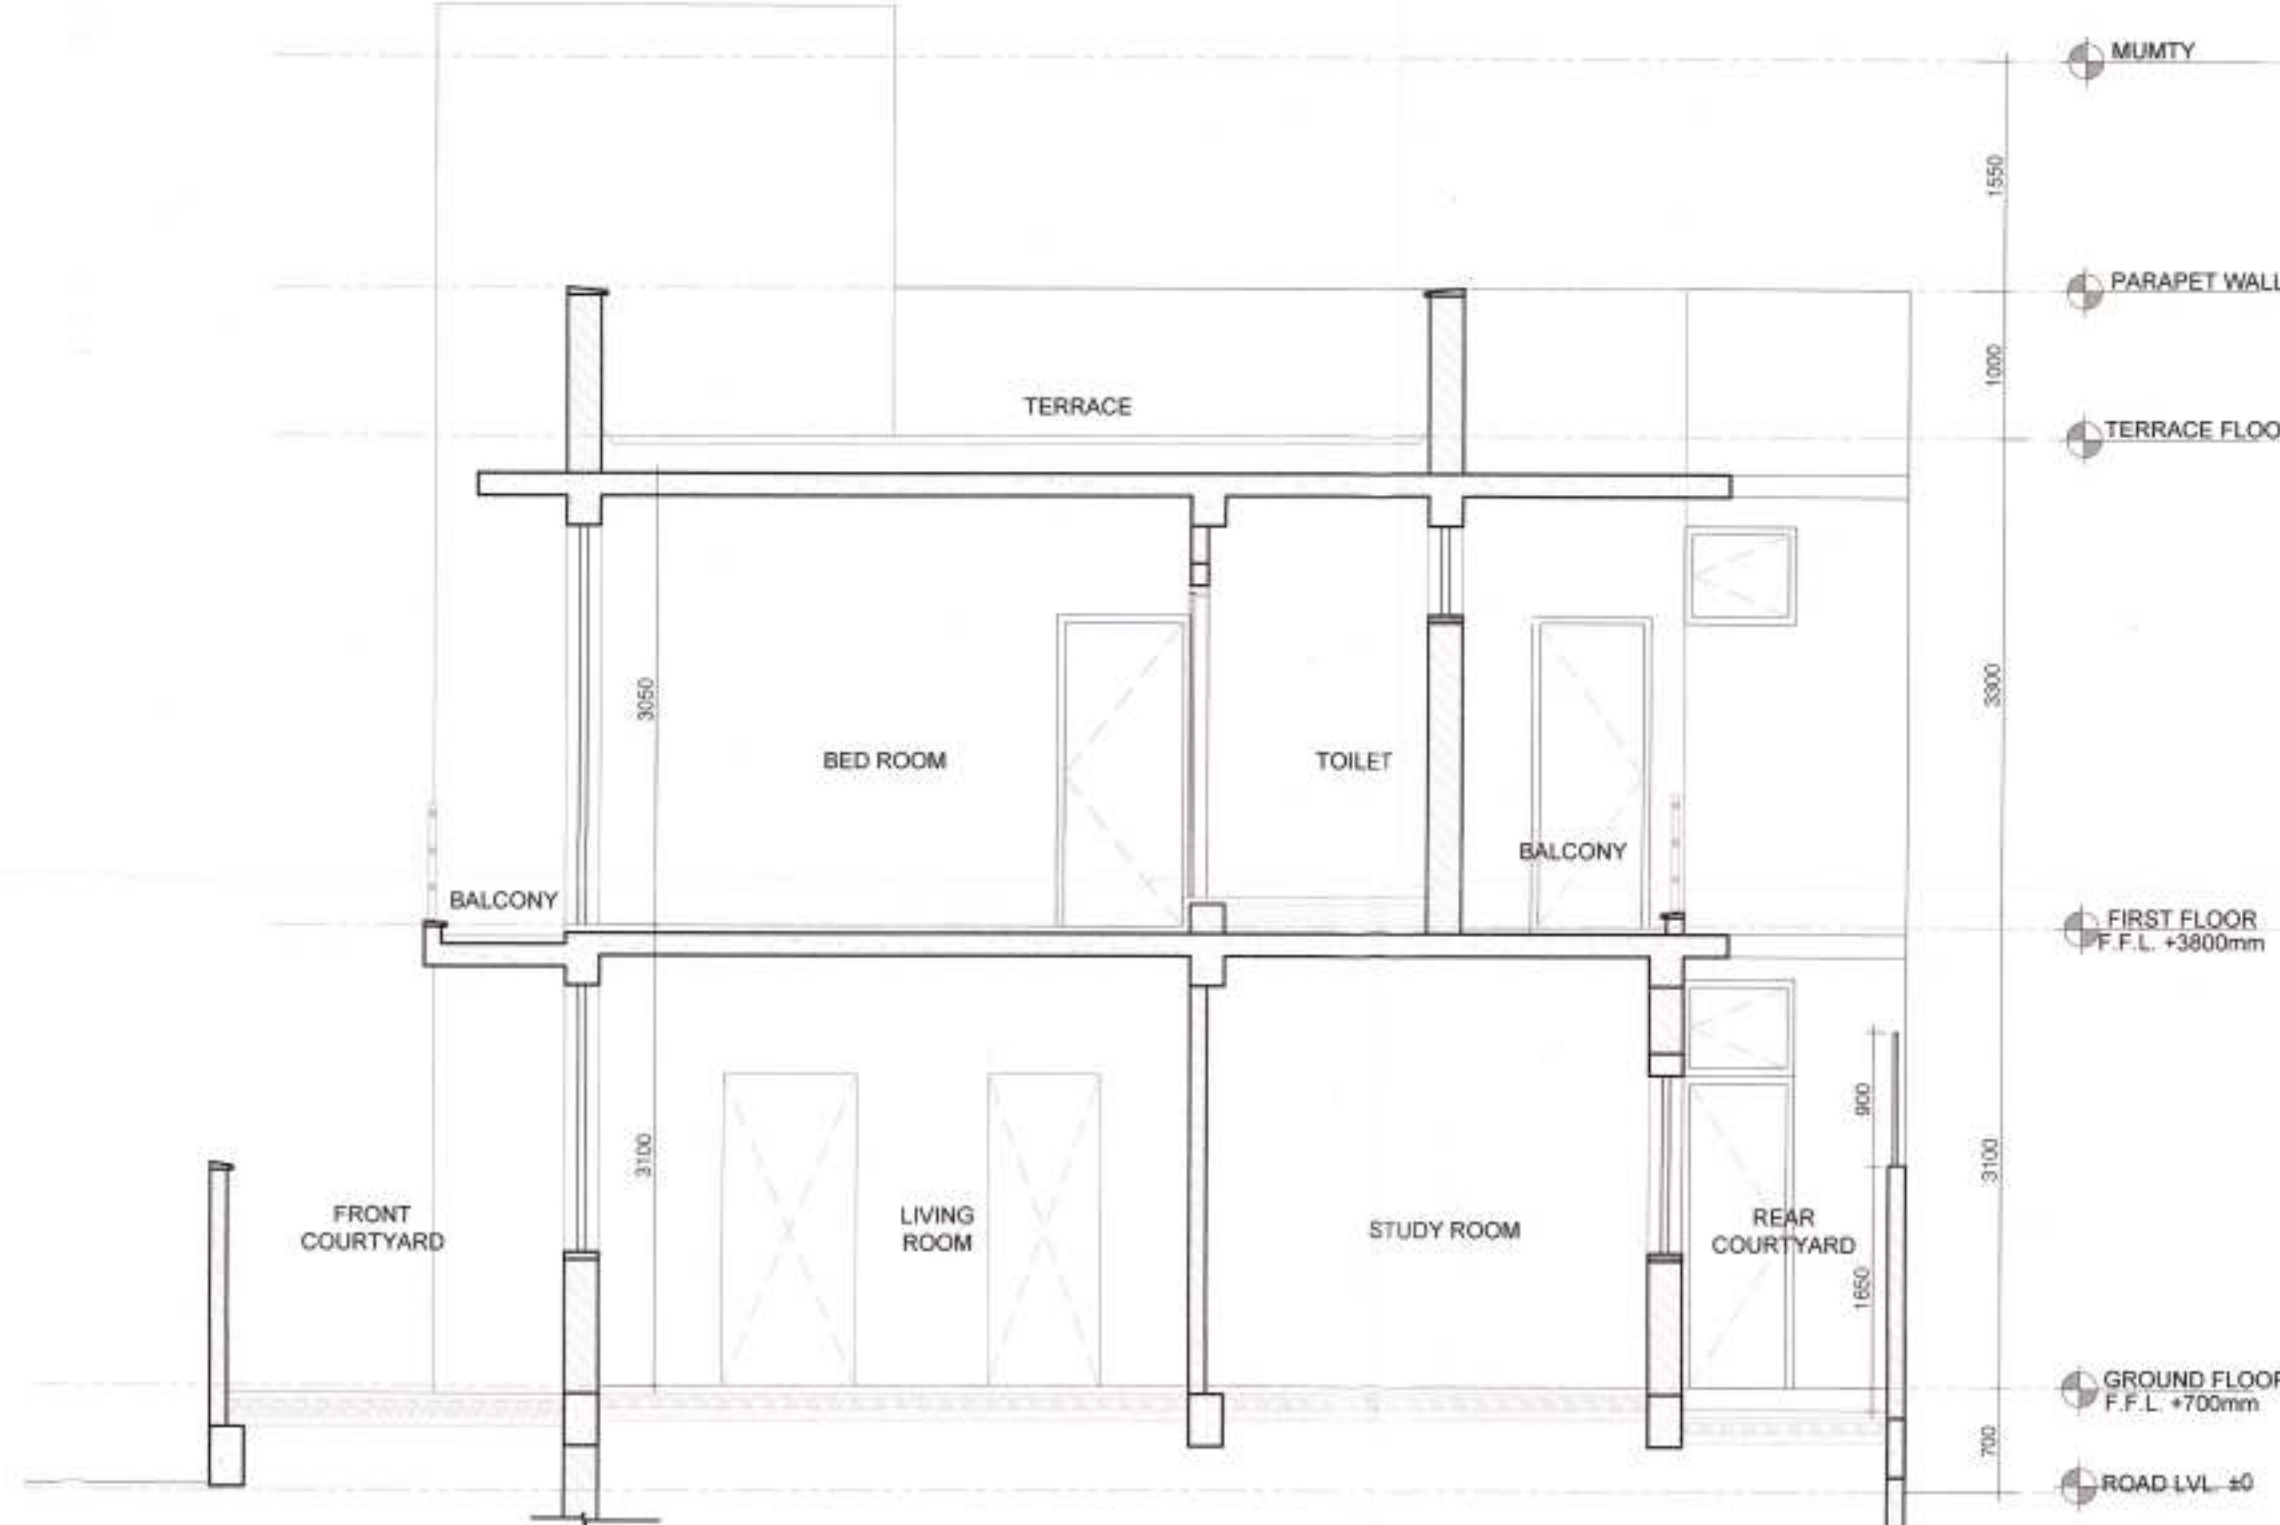

06 SECTION-X
SCALE: 1:50

TOTAL PLOT AREA	66.90 SQM
PERMISSIBLE GROUND COVERAGE	75.00%
PROPOSED GROUND COVERAGE	50.18 SQM
PERMISSIBLE FAR	2.50
PROPOSED FAR ON GROUND FLOOR	167.25 SQM
PROPOSED FAR ON FIRST FLOOR	49.20 SQM
TOTAL PROPOSED FAR AREA	95.35 SQM
PROPOSED NON FAR AREA ON GROUND FLOOR	0.00 SQM
PROPOSED NON FAR AREA ON FIRST FLOOR	2.00 SQM
PROPOSED NON FAR AREA ON TERRACE	7.07 SQM
TOTAL PROPOSED NON FAR AREA	9.07 SQM
TOTAL BUILT UP AREA	104.42 SQM
TOTAL COVERED AREA EXCLUDING BALCONY	102.42 SQM



07 PLOT TYPES
SCALE: 1:100

SUBMISSION DRAWING

SHEET TITLE

UNIT PLAN

OWNER:

ANAND LIFE SPACE DEVELOPMENT LLP
(Part of Consortium formed by Anand Rural Housing Infrastructure Development Pvt. Ltd.) with registration ID: 80-D/12-2018 under Awas Bandhu)

PROJECT:

JEEVAN SUKH
ROW HOUSING DEVELOPMENT
AT KHASRA NO. 104,105 & 106, NAVDIYA
ILAKA SINGHAI, BAREILLY

SCALE- 1:50@ A1

DATE-

ARCHITECT'S SIGNATURE

MANISH KUMAR GUPTA
CA/2005/35549

AUTHORIZED SIGNATORY

For Anand Life Space Development LLP
Authorized Signatory