
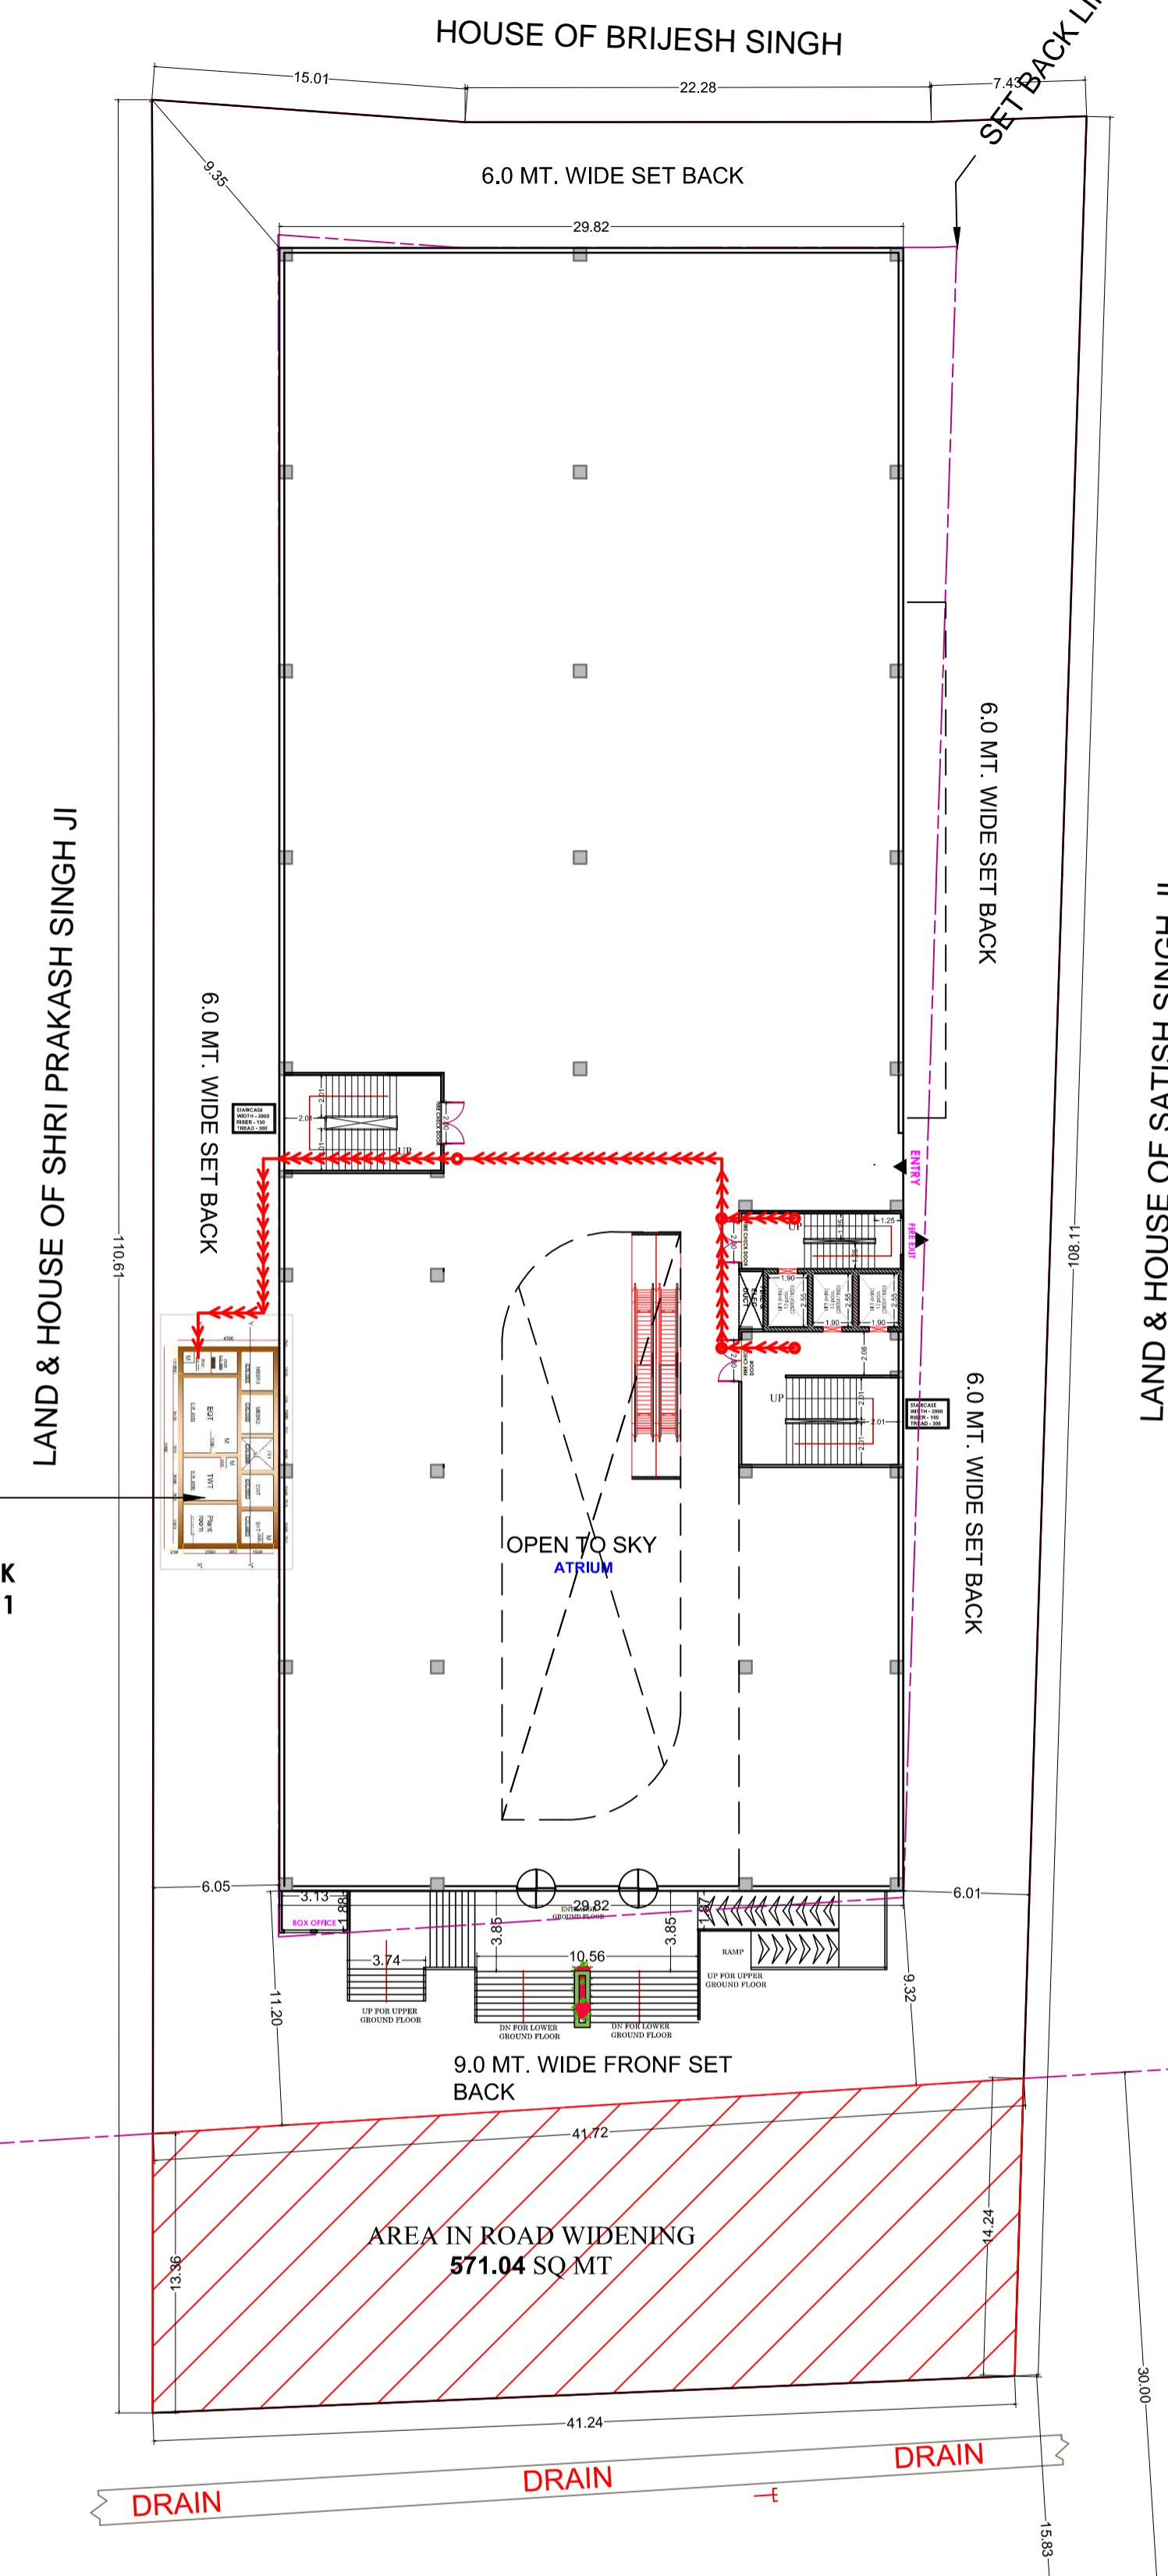


SOLID WASTE MANAGEMENT PLAN


PROJECT TITLE:
 PROPOSED "MULTIPLEX" FOR
 LAND OWNER - Mr. RAGHVENDRA SINGH
 S/O LATE DR. UDAIBHAN SINGH &
 KHASRA NO 30 MI, MAUZA - BAKWAL,
 TEHSIL- SADAR AND DISTRICT - MAU

SOLID WASTE MANAGEMENT PLAN


**STP REQUIRED
 = 75 KLD CAPACITY**

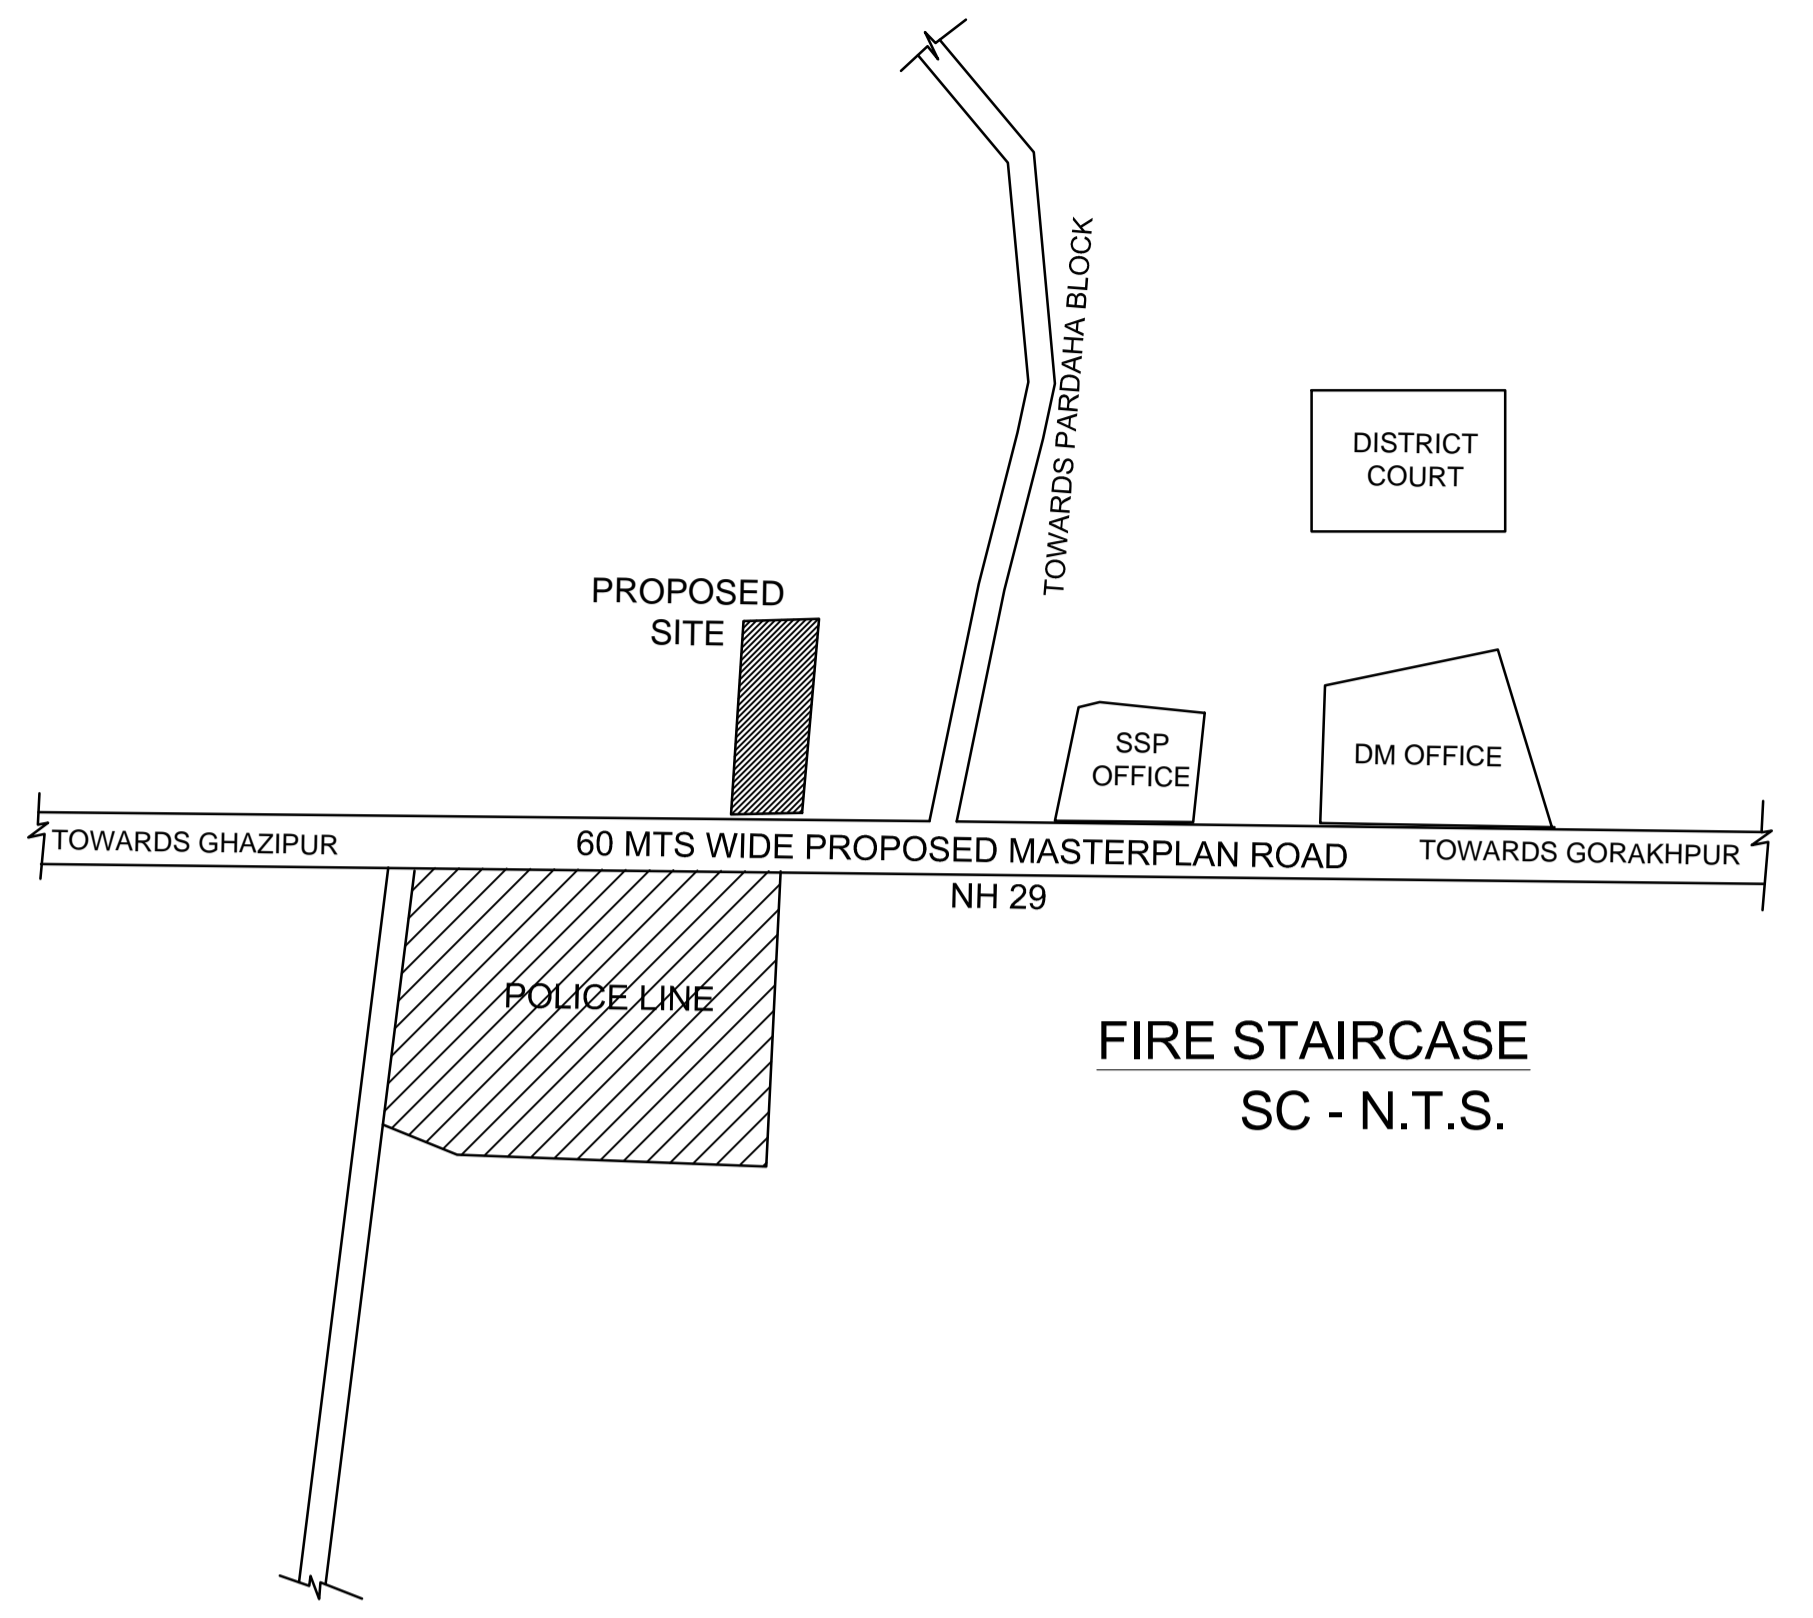


CAPACITY - 75 KLD STP PROVIDED
 BELOW DRIVEWAY LEVEL IN SETBACK
 AREA ACCESSED FROM BASEMENT-1

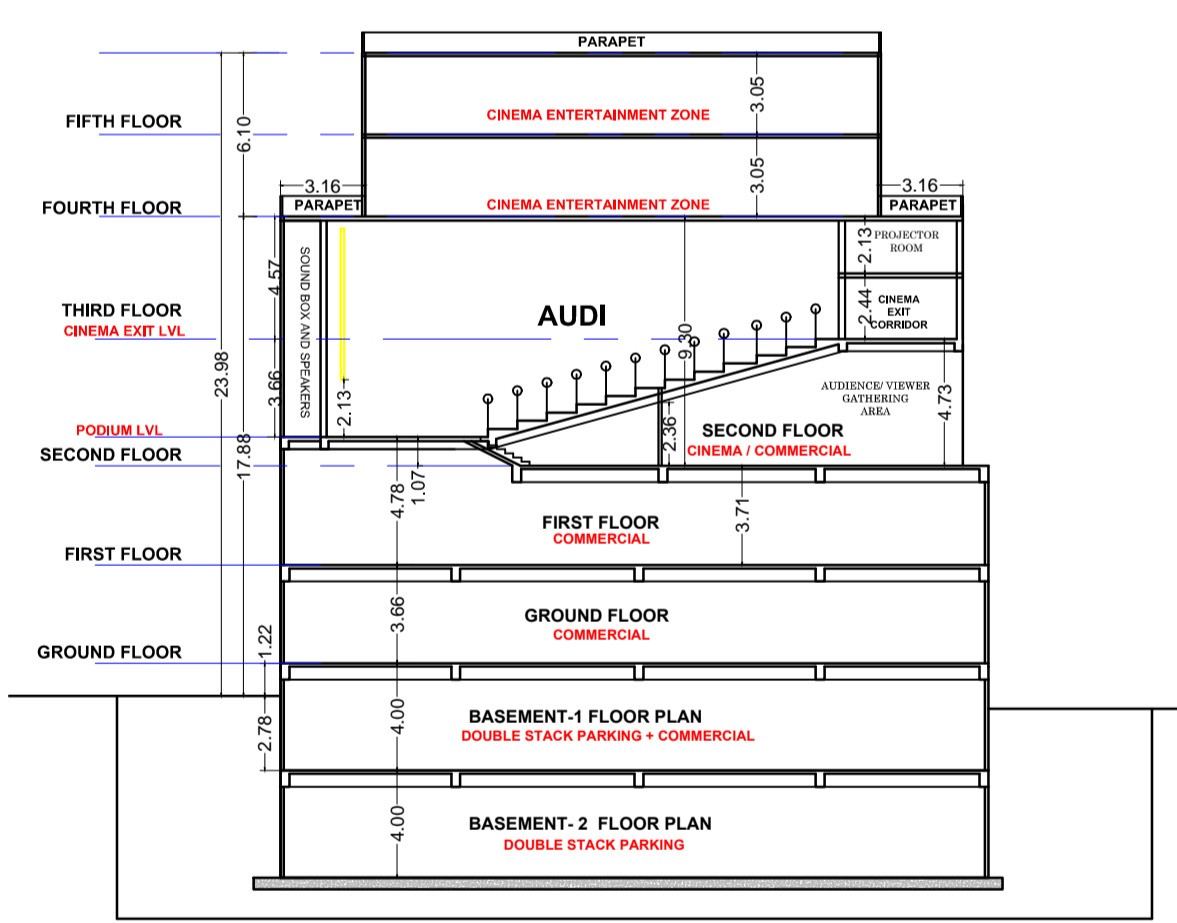

BUILDING SECTION
 1:200/1"=16'


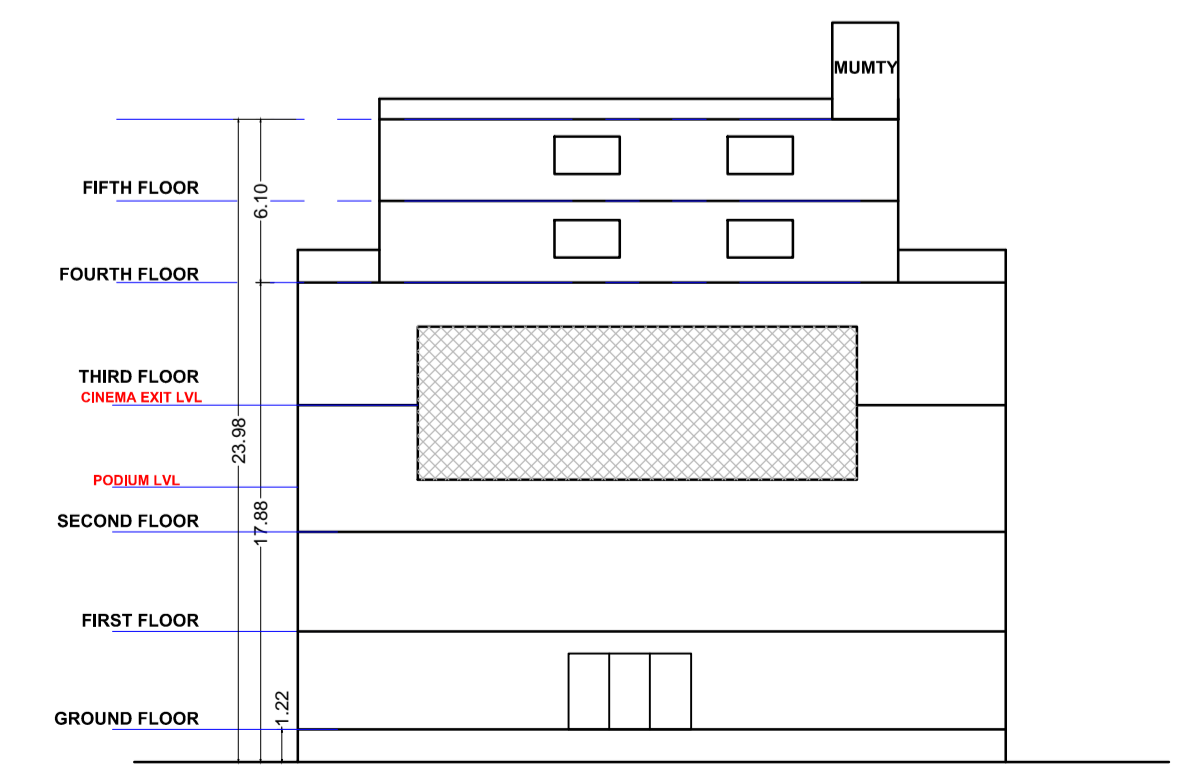


FRONT ELEVATION
 1:200/1"=16'

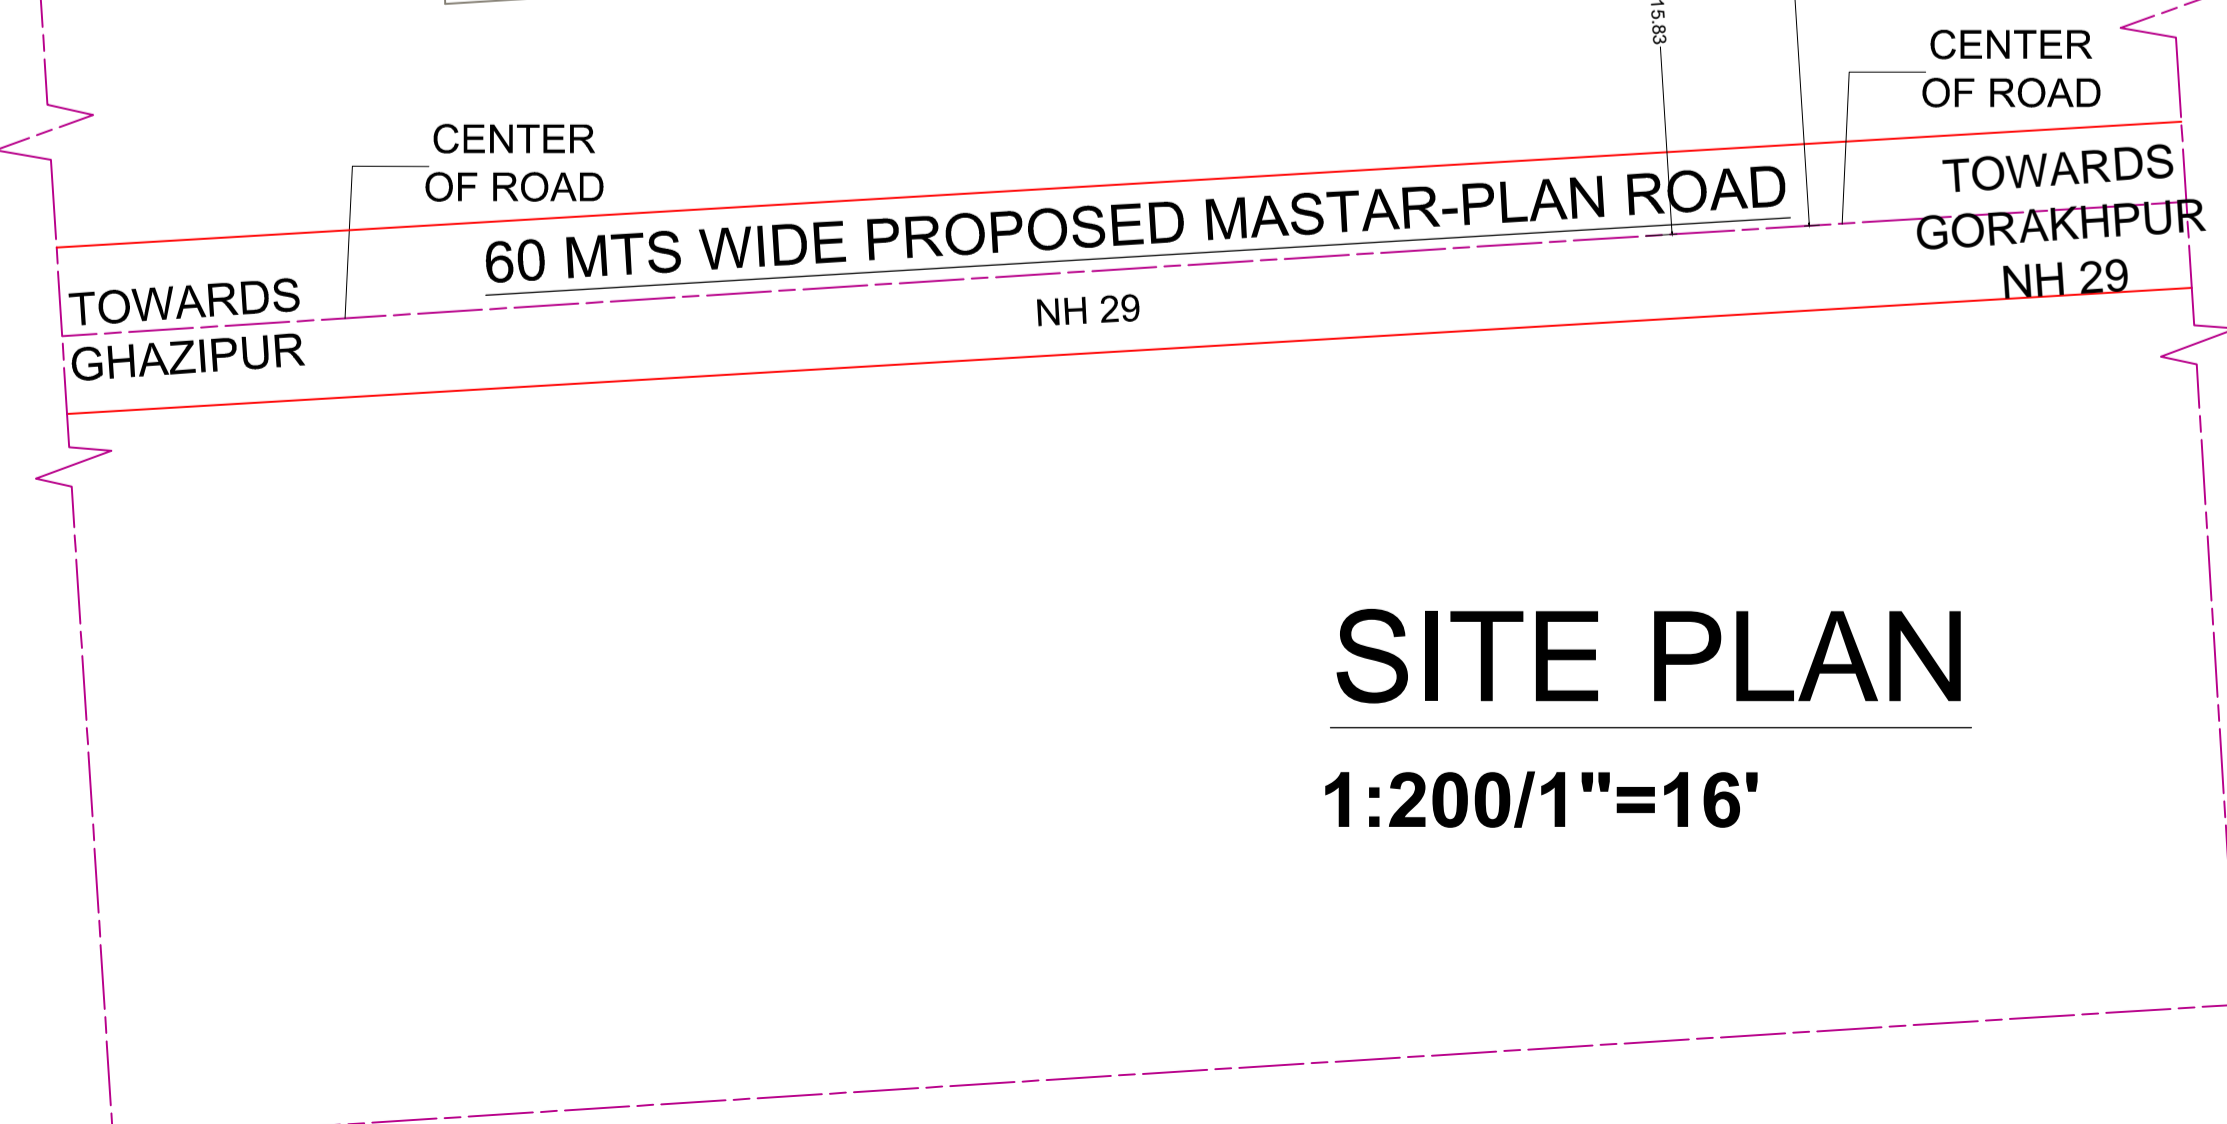




SITE PLAN
 1:200/1"=16'

LEGEND :
 DUSTBIN ON EACH FLOOR(TYPICAL)
 → WASTE EXIT PATH

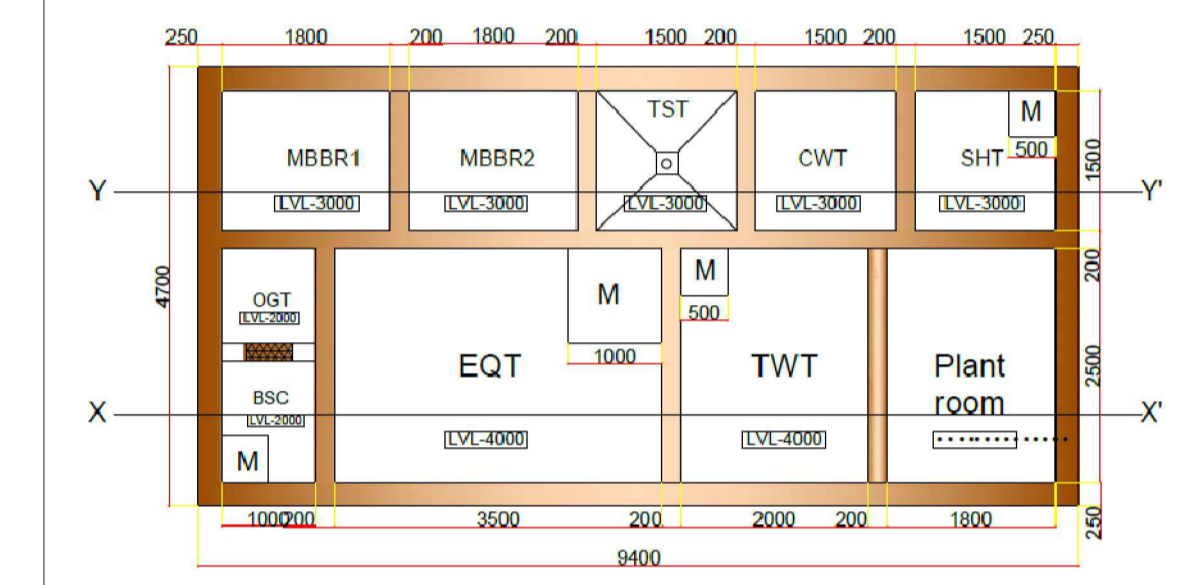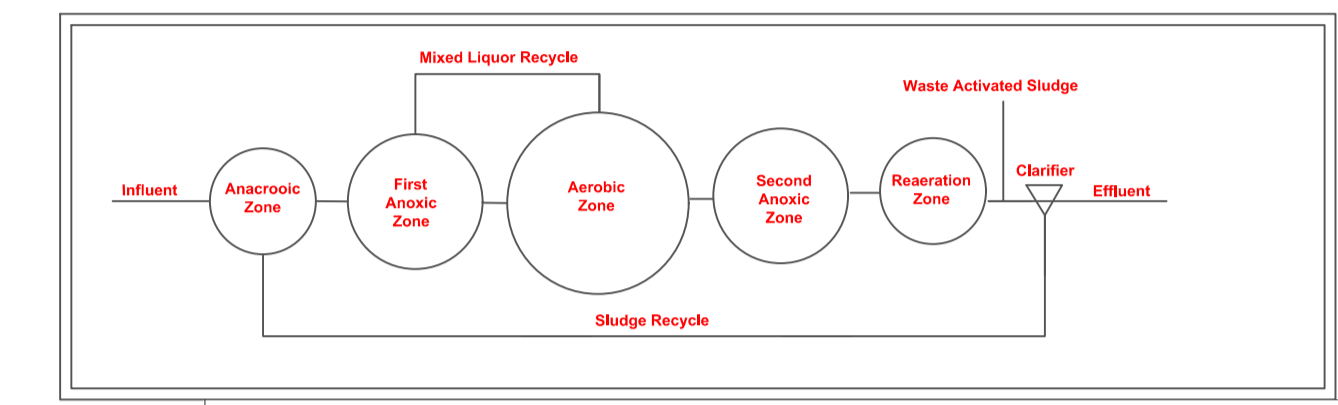

PLAN

S NO	TANK	S NO	TANK
1	BSC BAR SCREEN CHAMBER	5	SHT SLUDGE HOLDING TANK
2	EQT EQUALIZATION TANK	6	TWT TREATED WATER TANK
3	TST TUBE SETTLER TANK	7	OGT OIL & GREASE TANK
4	CWT CLEAR WATER TANK	8	M MAIN HOLE

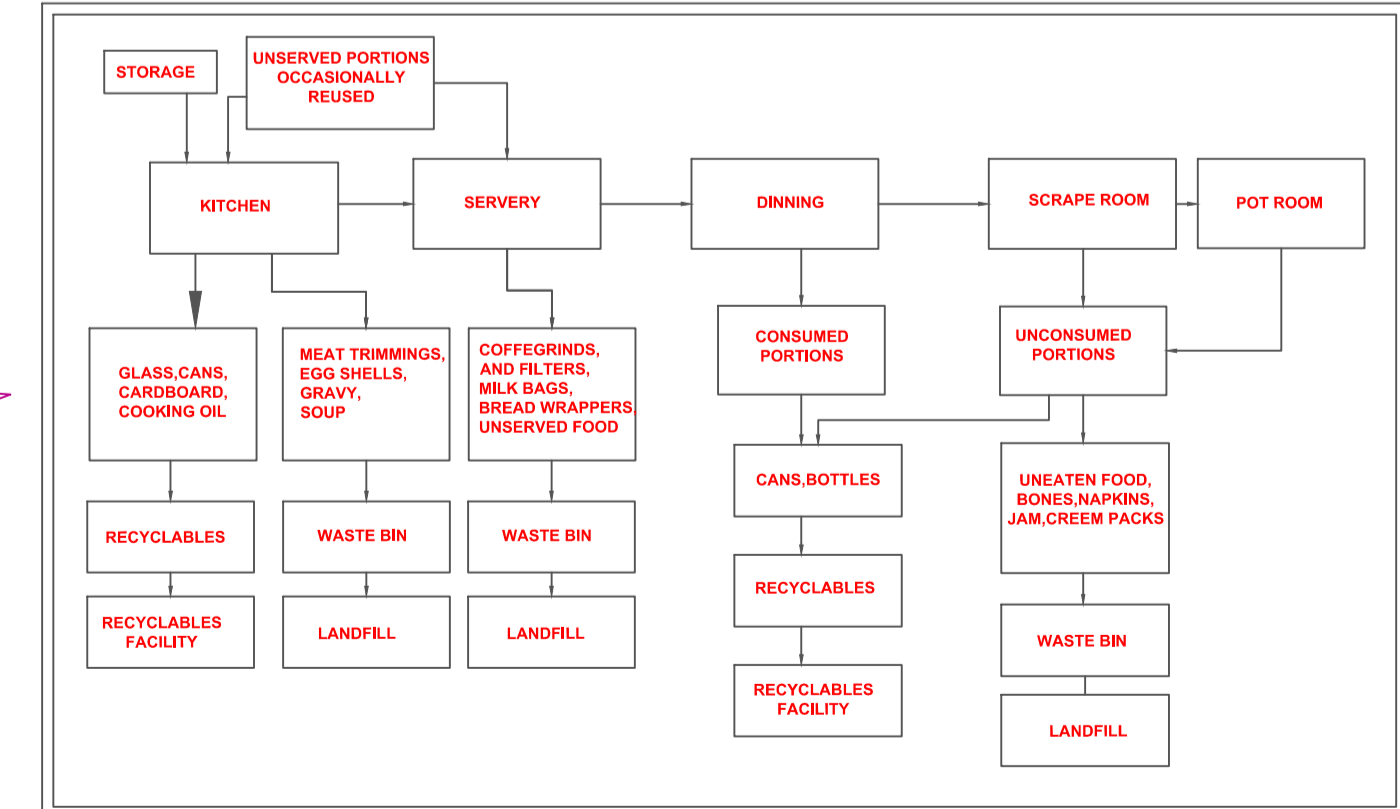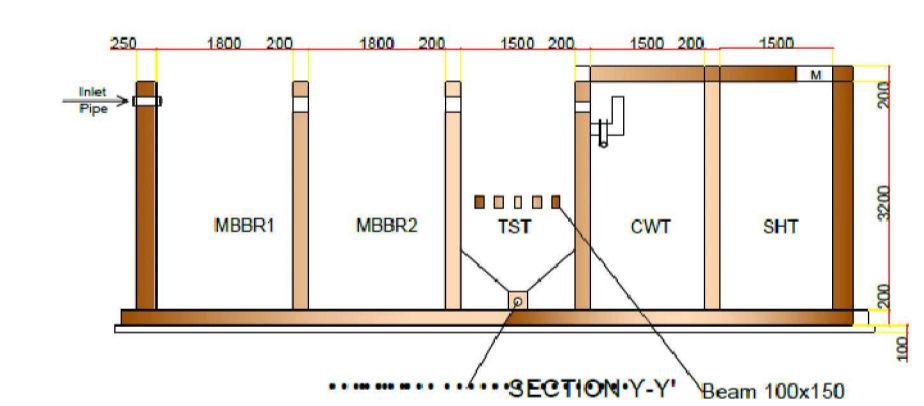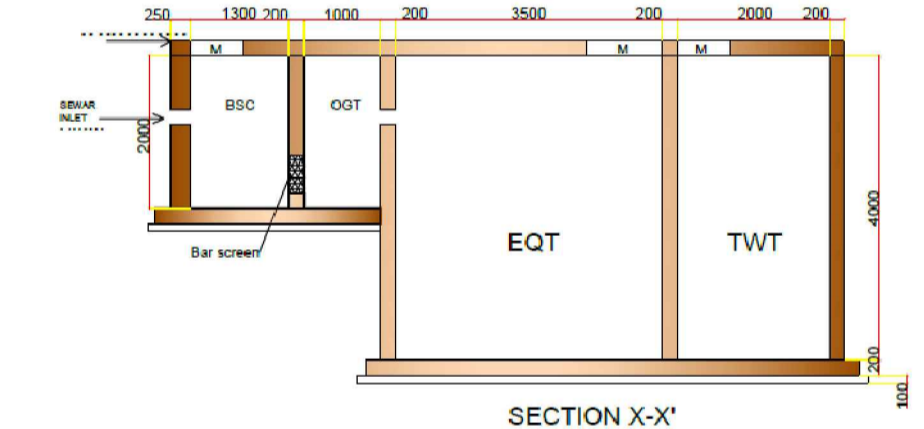

Sheet number 01

SCALE: 1:200/1"=16'
 DWN BY: SURAJ CKD BY: ABHINEET

OWNER SIGN.

ARCHITECT SIGNATURE

OMITH ARCHITECTURAL SERVICES

architect Ar. Abhineet Srivastava
 C.O.A. Reg. No. - CA/2012/54718
 studio "TATSAT", LANE NO-5, SHANKARPURI SECTOR-3
 SHIVPUR SAHBAZGUNJ, GORAKHPUR.
 mob 09415456443, 08953864405
 e-mail arcomith@gmail.com