


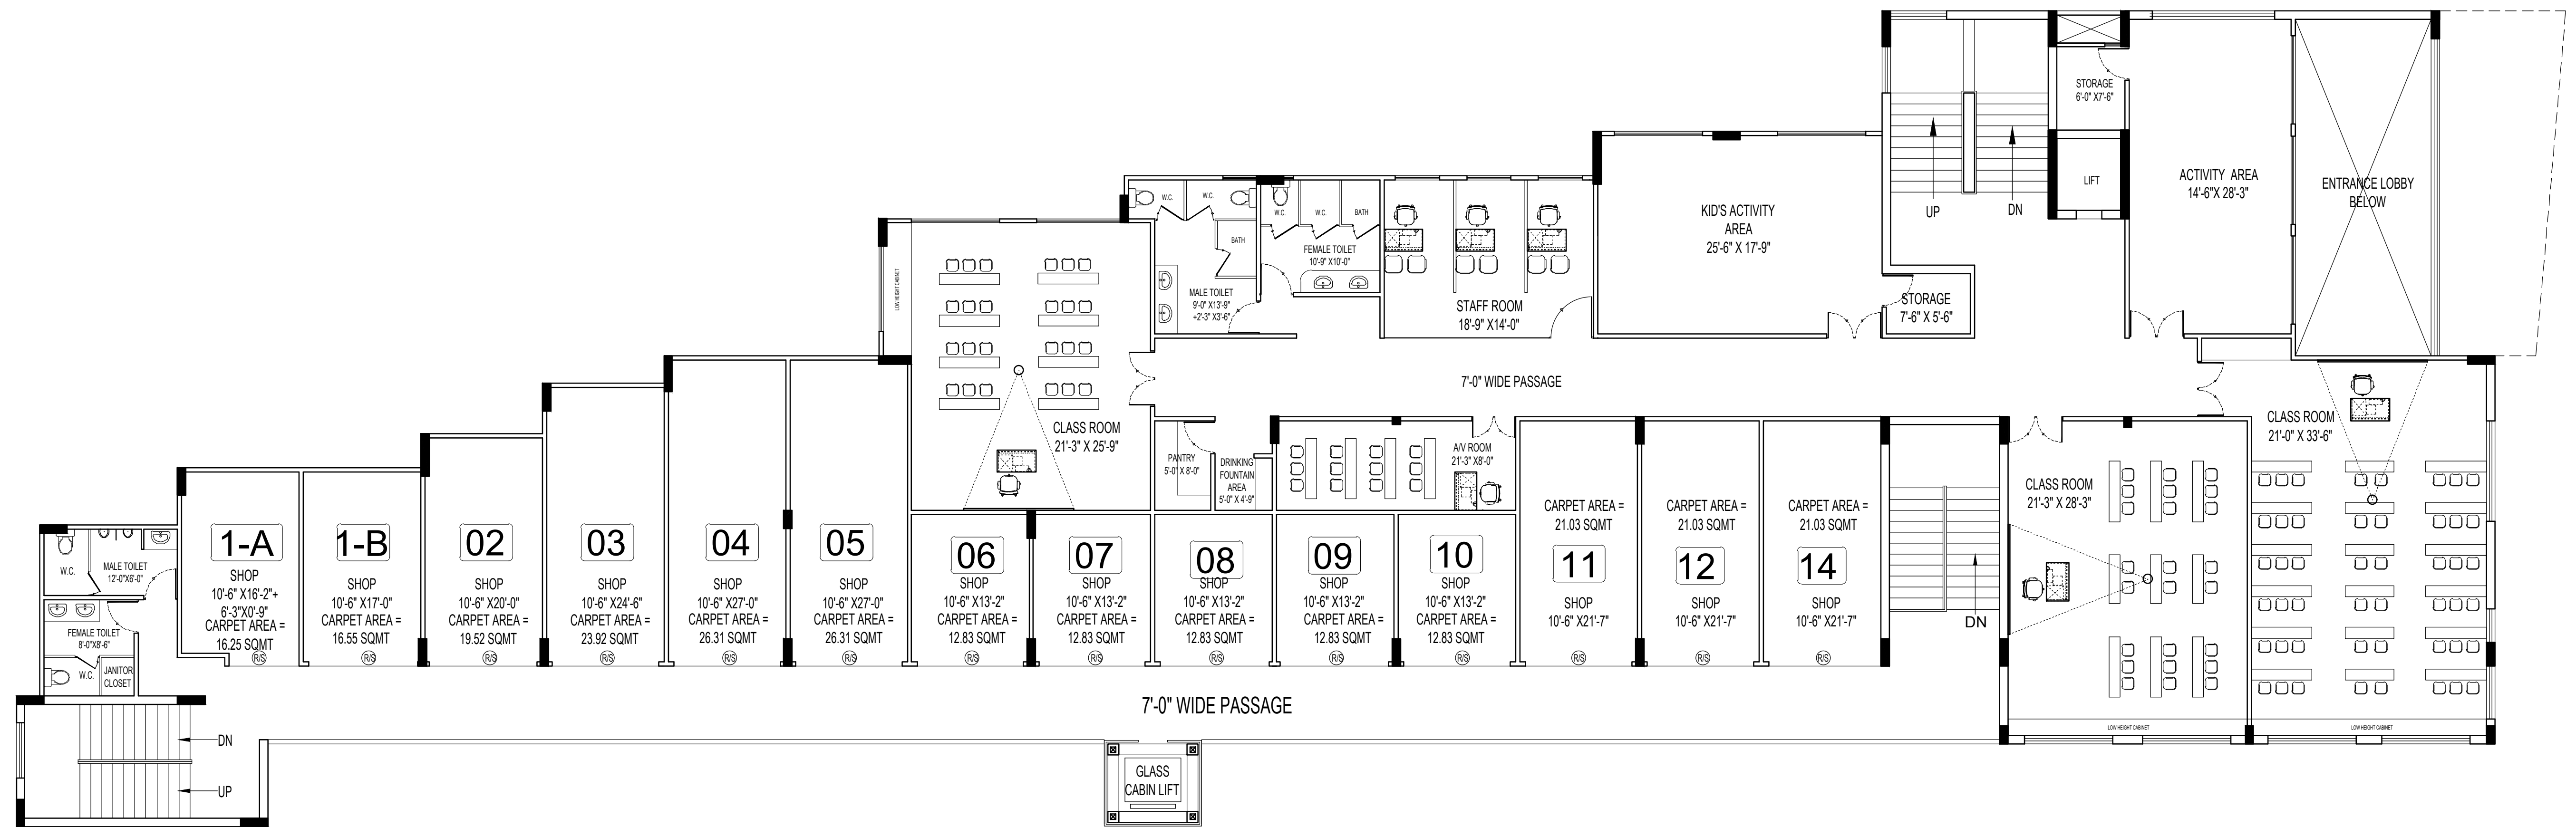

FIRST FLOOR PLAN

PROJECT :-
**PROPOSED COMPLEX
"AJNARA HOMES"**

BUILDERS & PROMOTER :-
AJNARA INDIA LTD.
247/26, SECTOR-63, NOIDA

**DRAWING TITLE :- "COMMERCIAL & SCHOOL
BUILDING"**

FIRST FLOOR PLAN

DRAWN BY :- ABHINAV	CHECKED BY :- SHIVENDRA	SCALE	DATED :- 18.07.16	REVISION:- R4
------------------------	----------------------------	-------	----------------------	------------------



ARCHITECTS :
Space Designers International
B - 34, SECTOR-67, NOIDA
PH : +91 9711633717, 18, 19 & 20
Mob: 9811070399, 9811336231
e-mail : spacesdi@gmail.com, www.spacedi.com