

5-4-69


SECTION & ELEVATION

Architect/Engineer/Interior Designer COARCHITECTS P.O. Box 16, Ames, IA 50010 Des Moines, IA 50319	Mr. Clayton Bullock, P.E., L.D. <i>clayton</i>
ARCHITECT'S SIGN	OWNER'S SIGN


COMMON AREA
22.10 STOR 1/10/12
SY 2015
1/10/12

TOWER - C
S-22


SECTION & ELEVATION

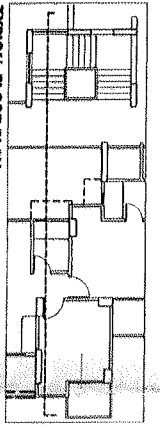


TYPICAL FLOOR PLAN

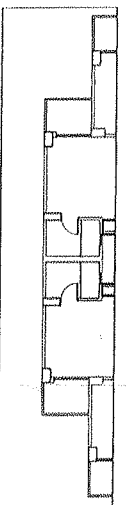


TYPICAL FLOOR PLAN

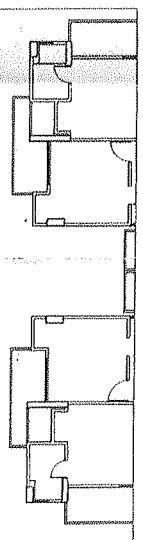

TYPICAL FLOOR PLAN

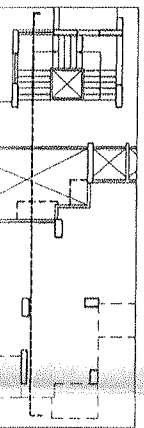


STILT FLOOR PLAN

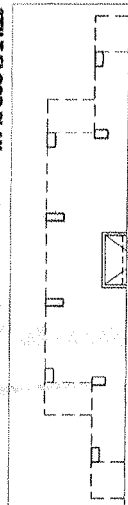


STILT FLOOR PLAN



STILT FLOOR PLAN

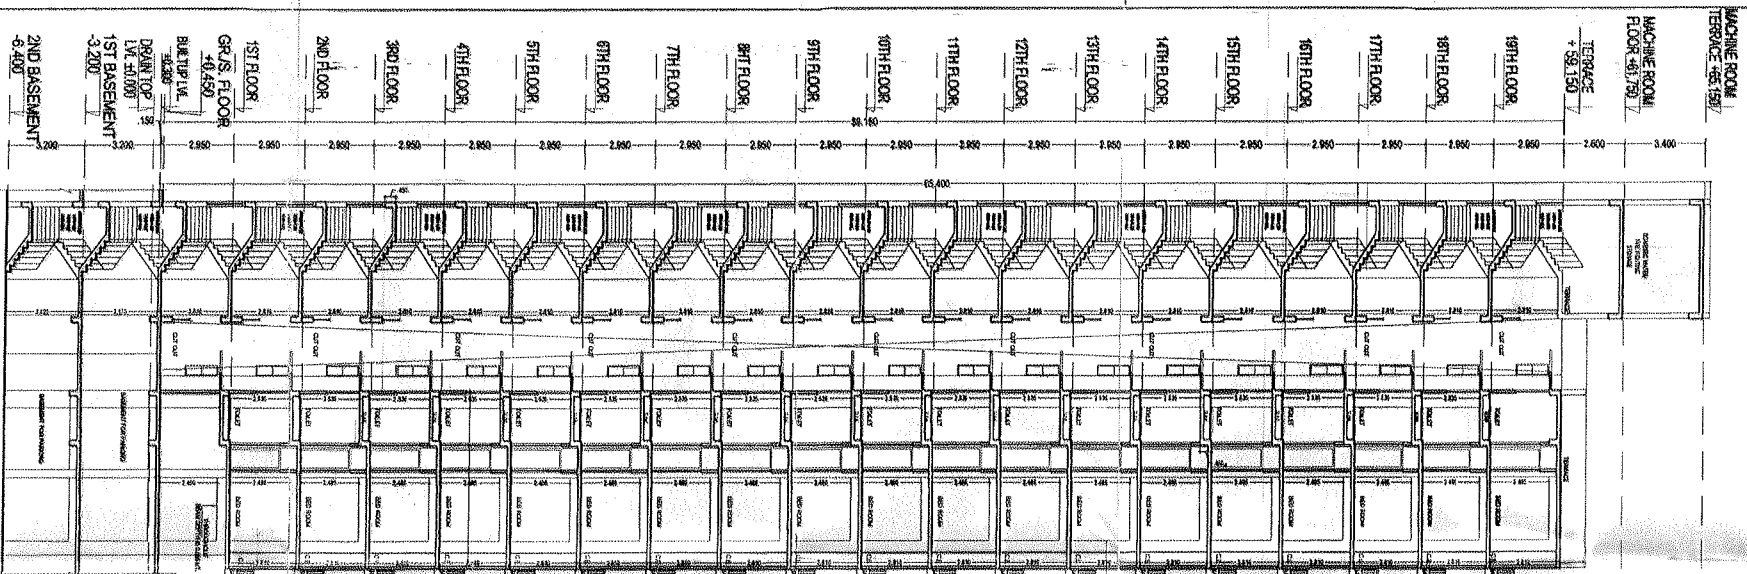

SECTION-1

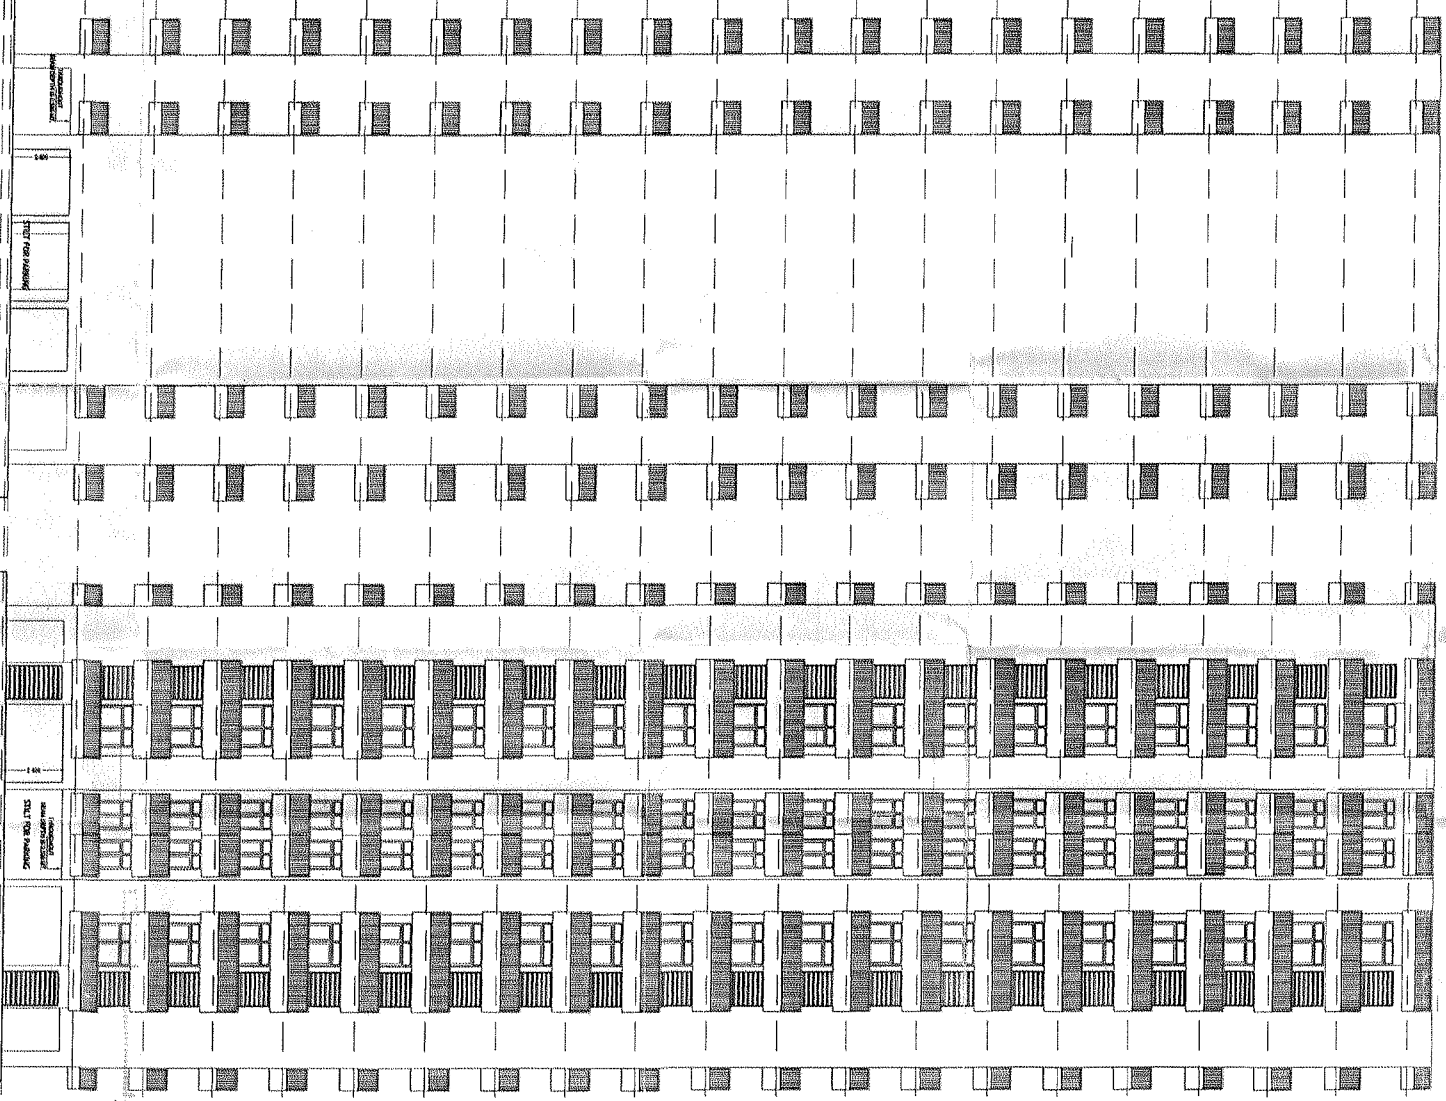

ELEVATION - 1



ELEVATION - 2






PROJECT TITLE:		DRAWING TITLE:		SCALE		DATE		DEEPAK MEHTA & ASSOCIATES		FOR CIVICON BUILDWEL PVT. LTD.	
REVISED GROUP HOUSING AT PLOT NO. - 04-16C, SECTOR - 01, GREATER NOIDA FOR - M/S CIVICON BUILDWEL PRIVATE, LIMITED		TOWER - C (G/S+19) SECTION & ELEVATION		S-22		20/04/22		ARCHITECTS, PLANNERS, VALUERS, LANDSCAPE & INTERIORS		FOR CIVICON BUILDWEL PVT. LTD.	
								PLOT NO. 16, ARAMBHATA ROAD, GREATER NOIDA, UTTAR PRADESH			
								Email: deepakmehta@mehtaassociates.com			
								ARCHITECTS SIGN			
								FOR CIVICON BUILDWEL PVT. LTD.			
								OWNERS SIGN			

For Civicon Buildwel Pvt. Ltd.

Authorised Signatory

APPROVED
DATE: 15/06/2022
BY: [Signature]
PROJECT NO: 110091
DRAWING NO: S-21

TOWER - B
SECTION & ELEVATION
S-21

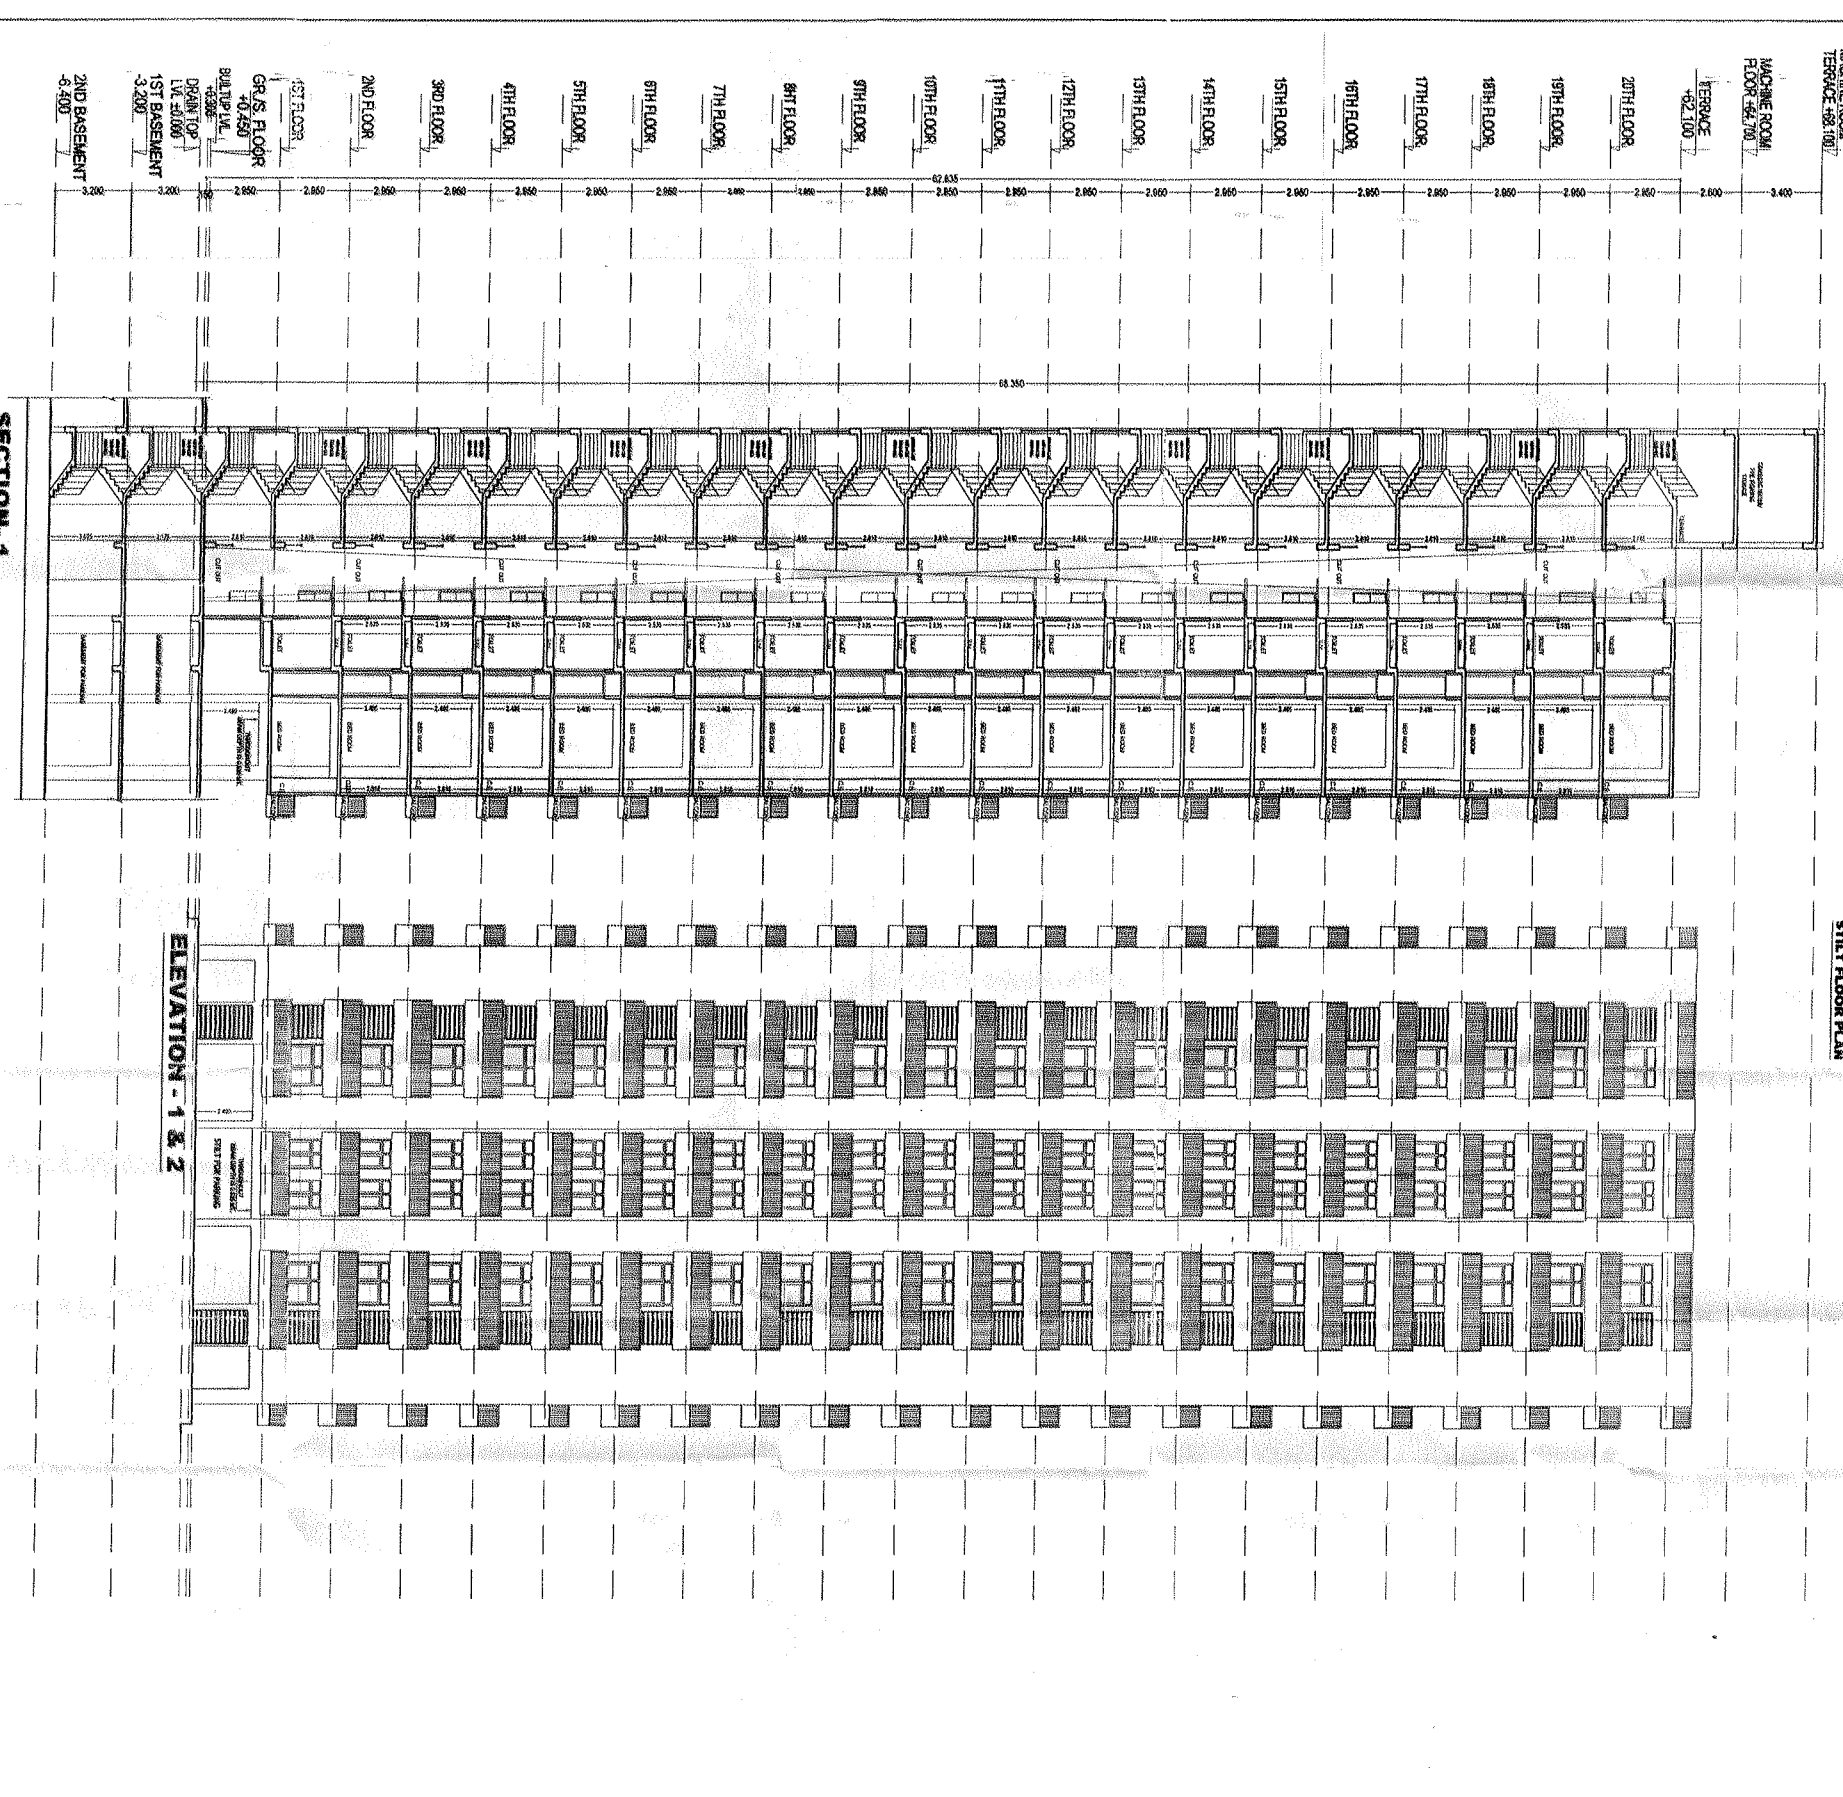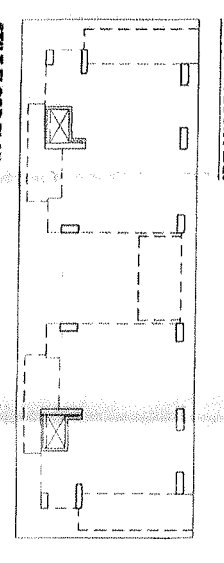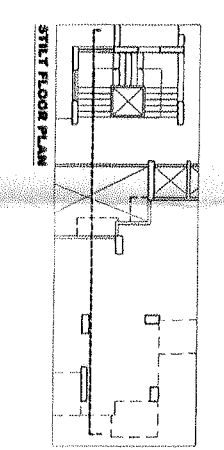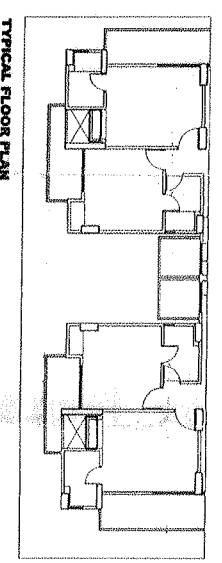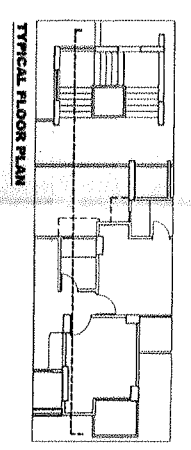

PROJECT TITLE: REVISED GROUP HOUSING AT PLOT NO. - GR-16C, SECTION-01, GREATER NOIDA FOR - M/S CITYCON BUILDWEL PRIVATE, LIMITED.

DRAWING TITLE: TOWER - B (GS+20) SECTION & ELEVATION

S-21

SCALE: DATE: 27/06/22

DEEPAK MENTHA & ASSOCIATES ARCHITECTS PVT. LTD. 110091 NOKA PH. 01162271181, 0112270182

For Citycon Buildwel Pvt. Ltd.

Authorised Signatory

Handwritten notes on the left margin of the page, including the word "Handwritten" and a signature.

A detailed architectural floor plan of a typical two-story building. The plan is rectangular and divided into several rooms. On the left side, there is a large room with a staircase (indicated by a cross-hatch pattern) and a smaller room. In the center, there is a large open area, possibly a common room or a large office, with a staircase. On the right side, there are several smaller rooms, including what appears to be a kitchen or a small office, and a bathroom. The plan includes doors, windows, and furniture like desks and chairs. The text 'TYPICAL FLOOR PLAN' is written vertically on the left side of the plan.

A detailed architectural floor plan of the 1st floor. The plan shows a large central hall with a staircase on the left side. There are several rooms of varying sizes, including a large room at the top left, a room at the top right, and a room at the bottom left. The plan includes walls, doors, windows, and furniture like desks and chairs. The layout is symmetrical along a central vertical axis.

SECTION-1

Authorised Signatory

Authorised Signatory