



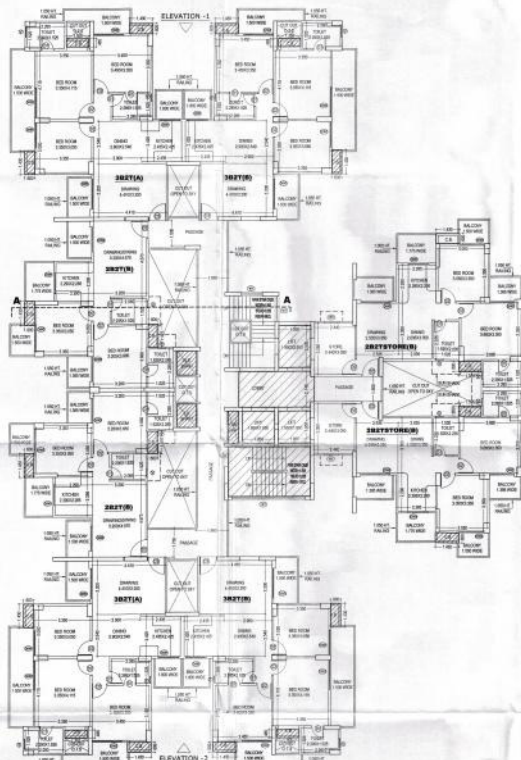

TYPICAL FLOOR PLAN

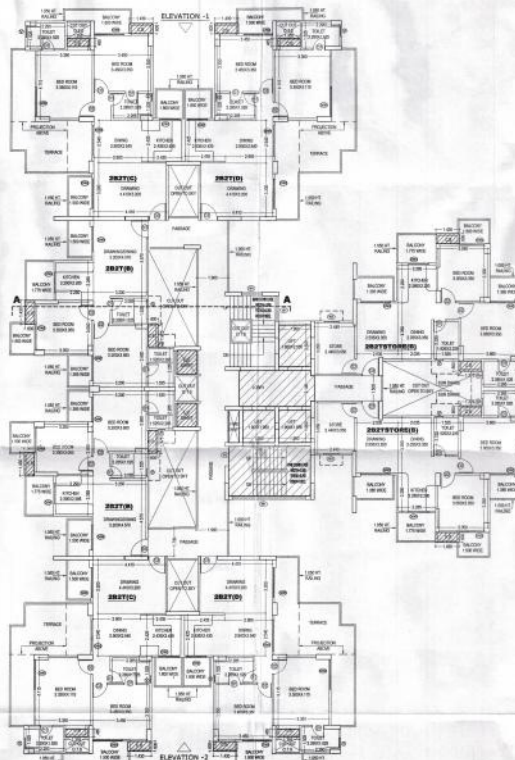

20TH FLOOR PLAN

(TONER-A) S-08

TYPICAL 20TH FLOOR PLAN & AREA CHART

DOORS & WINDOWS SCHEDULE

TYPE	SIZE	SUM.	UOM.
1	2	1.70x2.10	4.0
2	3	1.70x2.10	4.0
3	4	1.70x2.10	4.0
4	5	1.70x2.10	4.0
5	6	1.70x2.10	4.0
6	7	1.70x2.10	4.0
7	8	1.70x2.10	4.0
8	9	1.70x2.10	4.0
9	10	1.70x2.10	4.0
10	11	1.70x2.10	4.0
11	12	1.70x2.10	4.0
12	13	1.70x2.10	4.0

O.S. OPEN TO SKY

PROJECT TITLE:
REVISED GROUP HOUSING AT
PLOT NO. 68, IIC SECTOR - 01,
GREATER NOIDA,
FOR M/S CITYCON BUILDWEL
PRIVATE LIMITED.

DRAWING TITLE:
TYPICAL 20TH FLOOR PLAN &
AREA CHART
(TONER-A)
(SIS-20)

SCALE: 1:50
DATE: 23/06/22
SHEET: 1

DEEPAK MEHTA & ASSOCIATES
ARCHITECTS, PLANNERS, INTERIORS & SERVICES
PLOT NO. 12, ANAND VIHAR, L-10, SECTOR 14, GATEWAY
TO DELHI, NEW DELHI 110028, INDIA
TEL: 011-26101111, 011-26101112, 011-26101113
WWW.DEEPAMEHTA.COM

APPROVED
DATE: 23/06/22
FOR: M/S CITYCON BUILDWEL
PRIVATE LIMITED

ARCHITECT'S SIGN
M/S. Citycon Buildwel Pvt. Ltd.
DATE: 23/06/22