


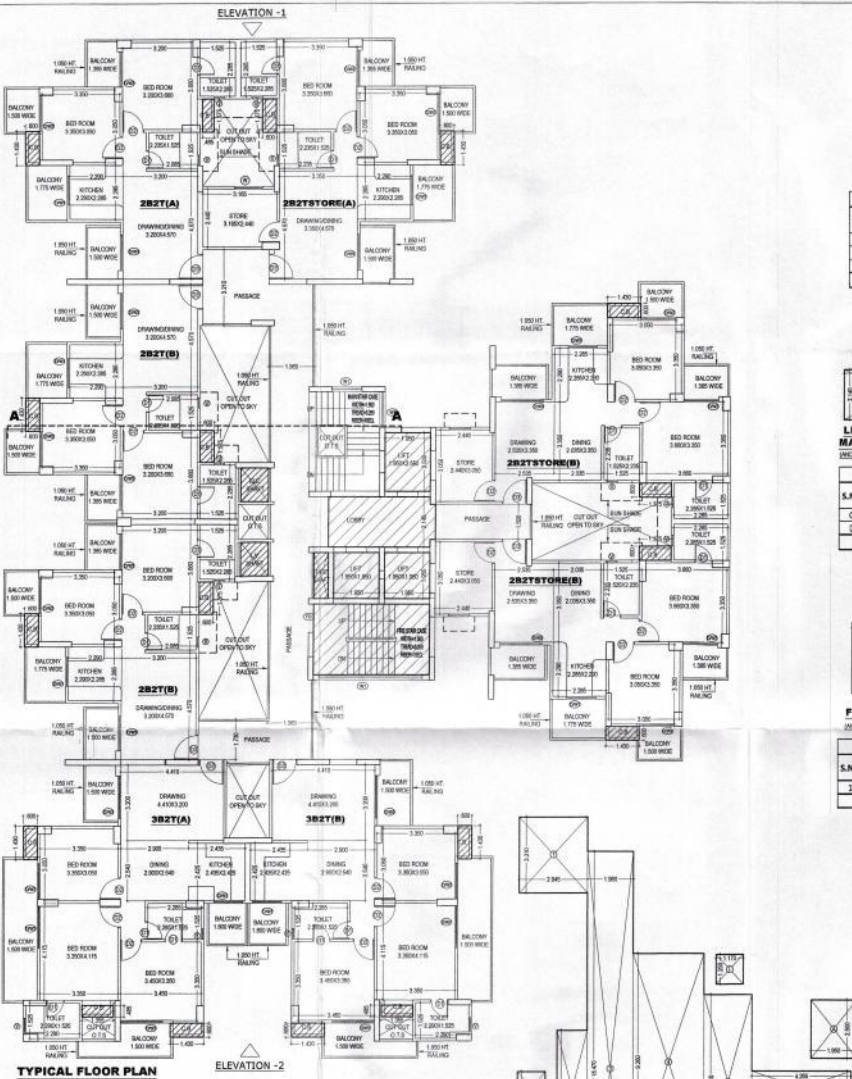


FIRE, E.L.V. SHAFT AREA DIAGRAM
(INCLUDE AREA)

S.NO	LENGTH	WIDTH	AREA (SQ. MT.)
1	1.190	1.420	1.690
2	0.640	1.950	1.248
3	1.190	1.420	1.690
TOTAL AREA			4.628



LIFT LOBBY AREA DIAGRAM
MAXIMUM ALLOWED = 10+10+10 = 30 SQM.
(INCLUDE AREA)

S.NO	LENGTH	WIDTH	AREA (SQ. MT.)
C	4.360	2.140	9.330
D	0.230	3.500	0.805
TOTAL AREA			9.635

 


FIRE STAIR AREA DIAGRAM
(INCLUDE AREA)

S.NO	LENGTH	WIDTH	AREA (SQ. MT.)
1	5.000	3.000	15.000
TOTAL AREA			15.000

GROUND CORE AREA =
TYPICAL CORE AREA + [(A) + (B) x 2]
= 83.797 + [(2.500 x 1.950) +
(1.950 x 1.950) x 2] = **93.797 SQ. MT.**

TYPICAL CORE AREA =
TOTAL AREA - [(A) + (B) x 2] + LOBBY + FIRE, E.L.V. & L.V. SHAFTS + CUT OUT
= 113.708 - [(2.500 x 1.950) +
(1.950 x 1.950) x 2] + 9.635 + 4.628 + 1.785 +
1.400 = **83.797 SQ. MT.**

S.NO	LENGTH	WIDTH	AREA (SQ. MT.)
1	2.945	3.210	9.453
2	3.365	5.030	16.926
3	3.960	38.470	151.903
4	3.050	9.240	28.163
5	2.065	7.510	15.508
6	4.265	1.200	5.118
7	0.115	0.510	0.059
8	0.230	2.450	0.564
9	5.230	0.230	1.203
10	4.905	1.730	8.486
11	1.325	0.115	0.152
12	1.620	0.230	0.371
13	4.820	0.115	0.554
TOTAL CORE AREA			113.708
GROUND COVERAGE AREA DETAIL =			
[STAIR] +			
[2B2T(B) + (B) + BALCONY IN PARK] +			
[2B2T(C) + (C) + BALCONY IN PARK] +			
TOTAL CORE AREA + FIRE STAIR CASE			
415.919 + [(60.186 + 1.683 + 0.165) x 2] +			
[80.937 + 2.373 + 0.130] x 13 + 113.708 + 15.000			
= 687.755 SQ. MT.			

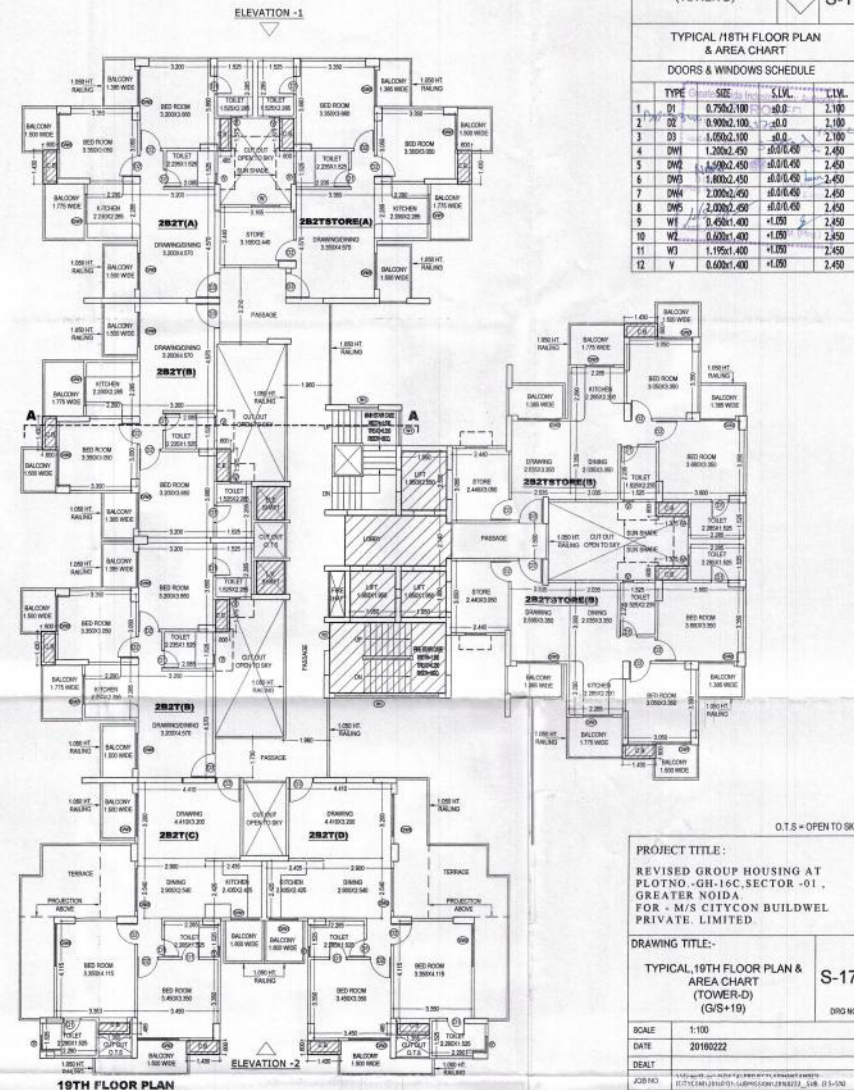

(TOWER-D) S-17

TYPICAL 18TH FLOOR PLAN & AREA CHART

DOORS & WINDOWS SCHEDULE

TYPE	DOOR	SIZE	NO.	CYCL.	CYCL.
1	D1	0.750x1.000	10.0	2.100	2.100
2	D2	0.750x1.000	10.0	2.100	2.100
3	D3	0.600x1.000	10.0	2.100	2.100
4	DW1	1.200x2.450	10.0	2.450	2.450
5	DW2	1.200x2.450	10.0	2.450	2.450
6	DW3	1.200x2.450	10.0	2.450	2.450
7	DW4	2.000x2.450	10.0	2.450	2.450
8	DW5	2.000x2.450	10.0	2.450	2.450
9	W1	0.600x1.400	1.000	2.450	2.450
10	W2	0.600x1.400	1.000	2.450	2.450
11	W3	1.150x1.400	1.000	2.450	2.450
12	V	0.600x1.400	1.000	2.450	2.450

PROJECT TITLE:
REVISED GROUP HOUSING AT
PLOT NO. - 16, S.E. SECTOR - 01,
GREATER NOIDA,
FOR - M/S CITYCON BUILDWEL
PRIVATE. LIMITED

DRAWING TITLE:
TYPICAL 19TH FLOOR PLAN &
AREA CHART
(TOWER-D)
(G/S+10)

SCALE: 1:100
DATE: 20180222
DEALT: 20180222

DEEPAK MEHTA & ASSOCIATES
ARCHITECTS, PLANNERS, VALUERS, LANDSCAPE & INTERIORS
PLOT NO. 16, ARSHEEN PLAZA, LSC, MAYAPUR VILLAGE PH-II
DEHR DUDHA, NOIDA, PIN-201321, 0112270180, 0112270180
Email-deepakmehta1982@gmail.com

ARCHITECTS SIGN

M/s. Citycon Buildwel Pvt. Ltd.

Director

OWNERS SIGN