




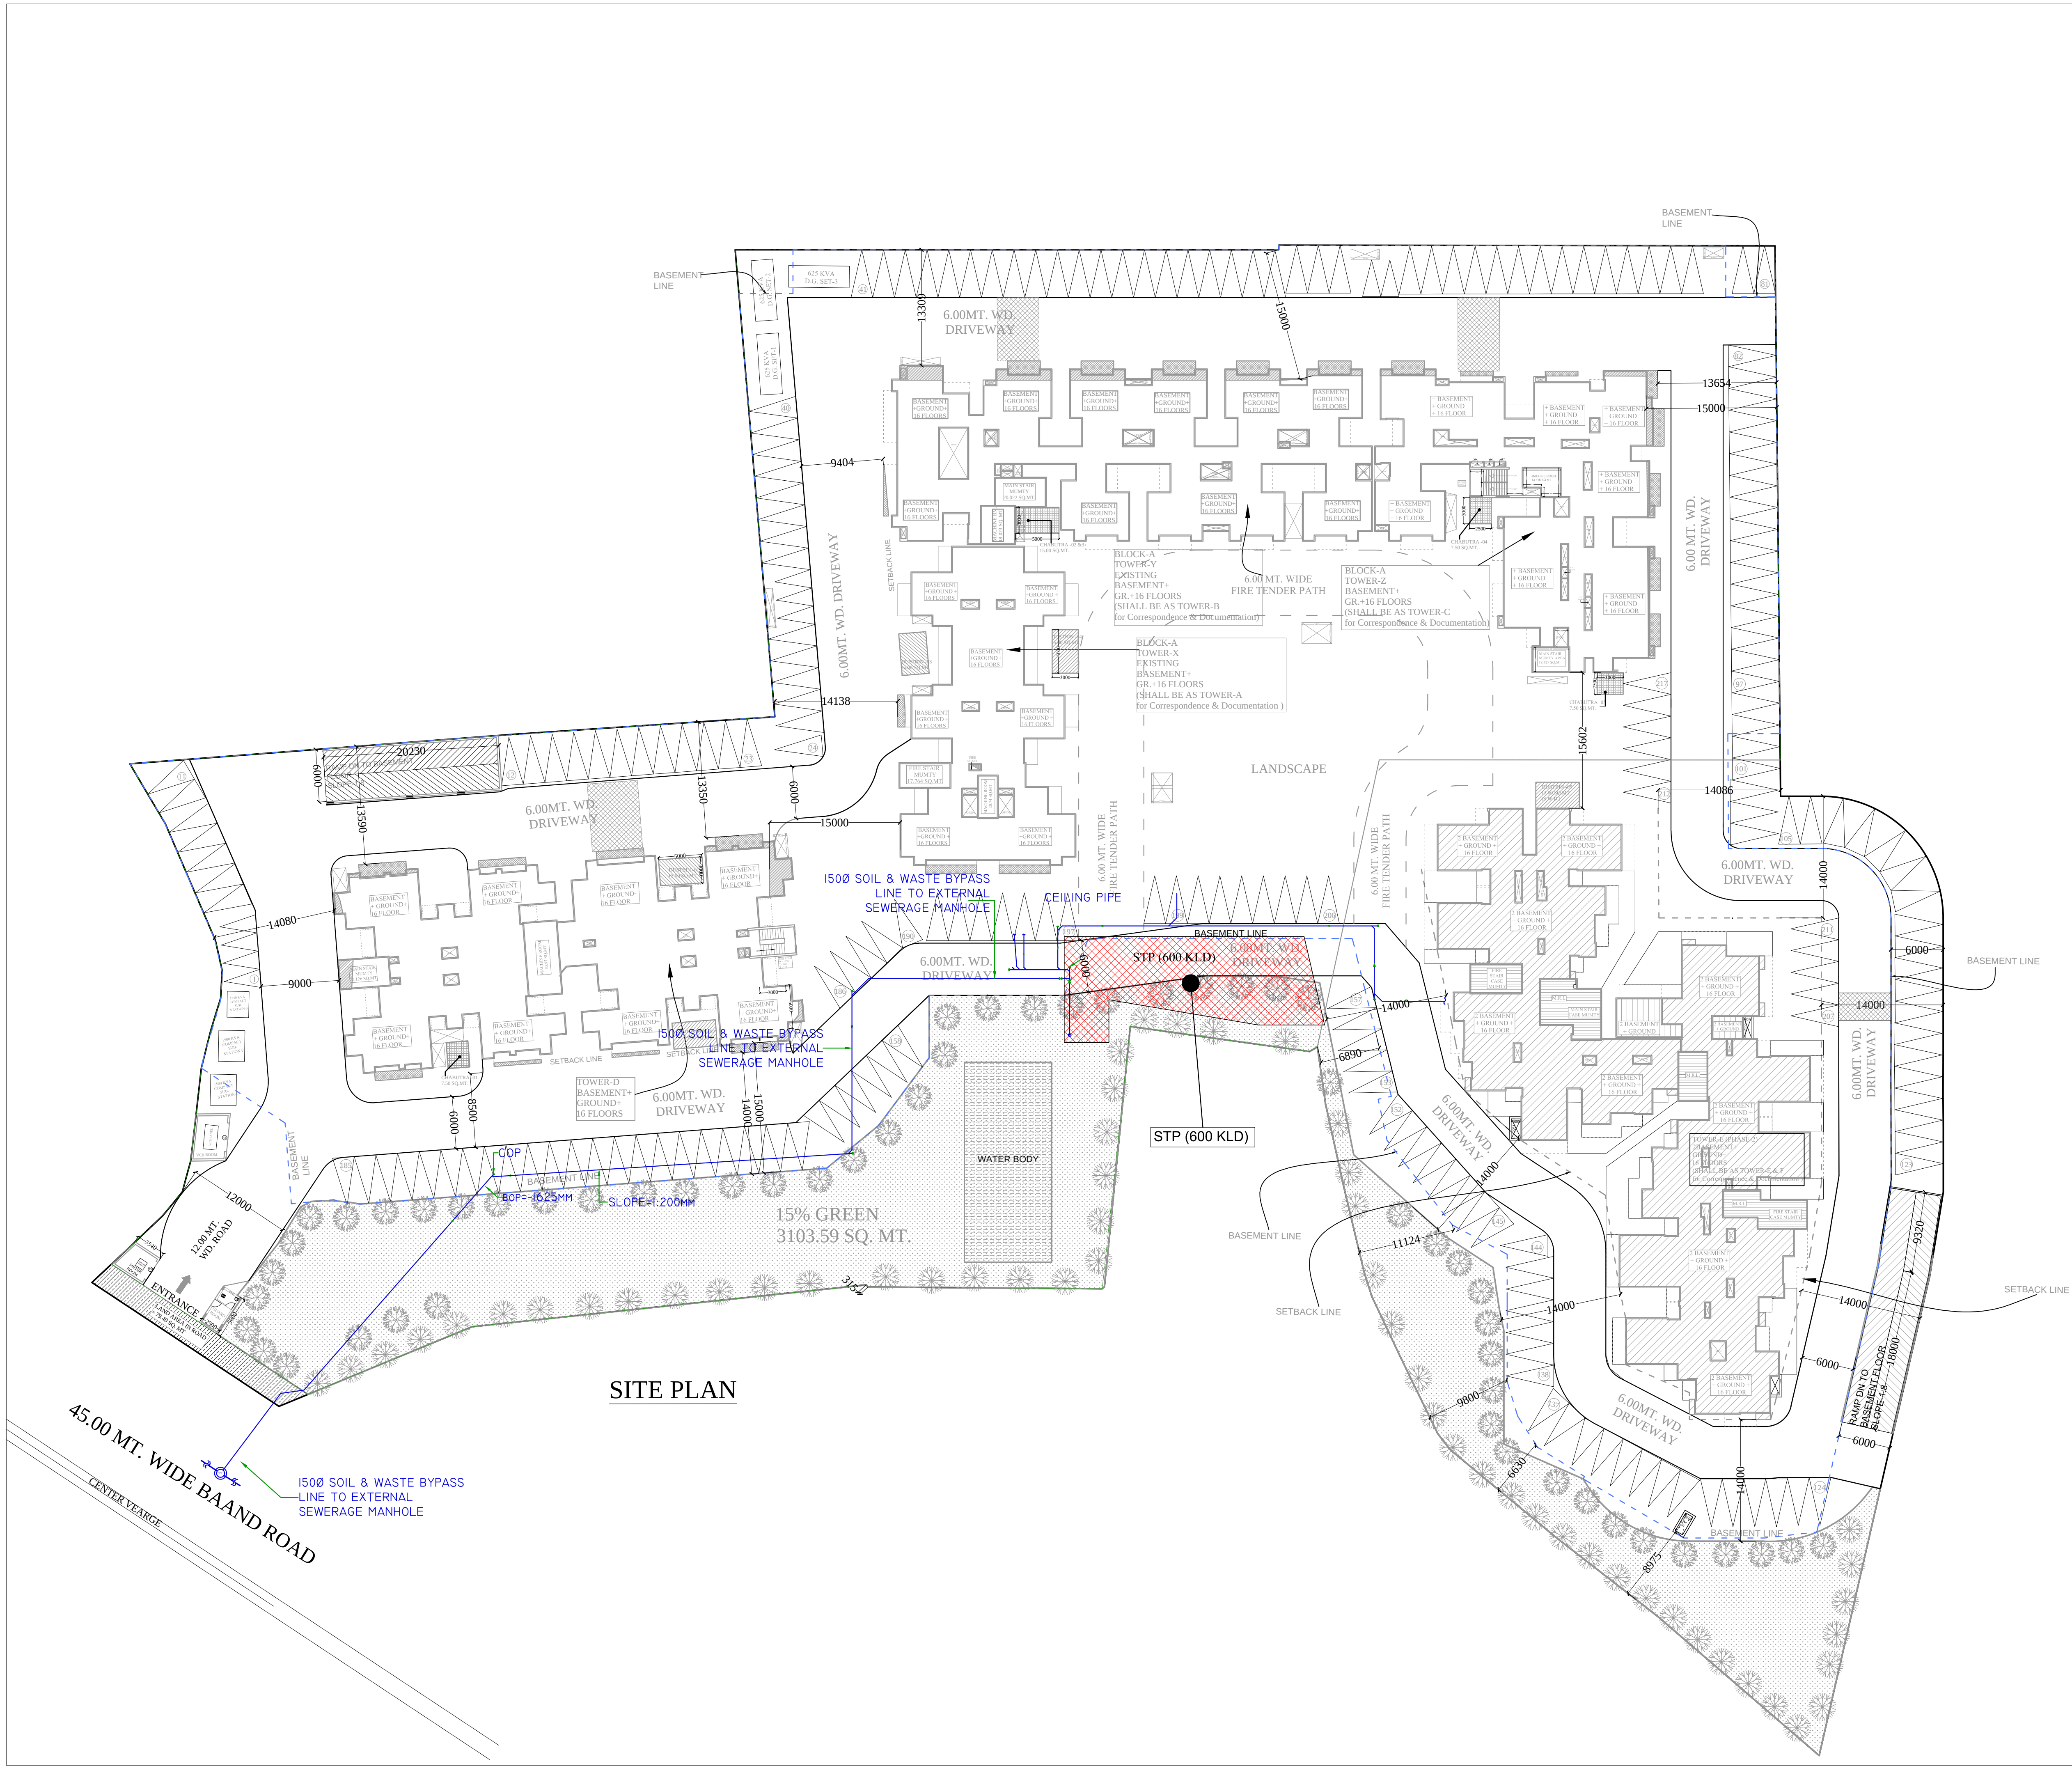

SITE PLAN

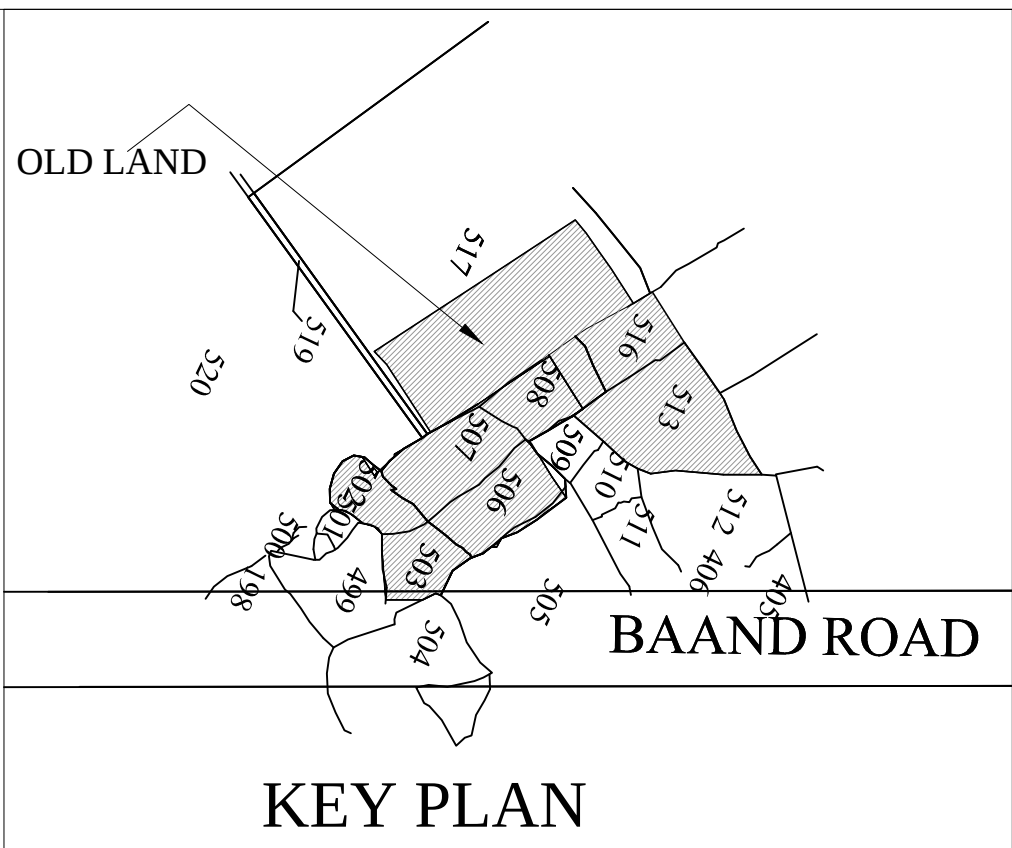

KEY PLAN

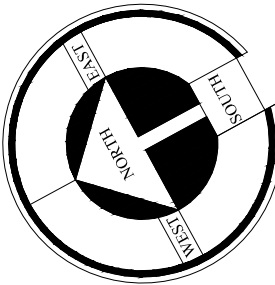

PROJECT :- RESIDENTIAL COMPLEX AT KHASRA No. 502,503,506,507,508,513,516,517 VILLAGE- NUR NAGAR, NH-58, GHAZIABAD			
BUILDERS & PROMOTER :- M/s STAR AMD REALCON 1010,Fazl Rd., Karol Bagh, New Delhi. Through: Mr. Nitin Gupta Ph.0120 - 4387710 - 13			
DRAWING TITLE :- WASTE DISPOSAL PLAN			
ARCHITECTS :- Space Designers International B-34, Sector-67, Noida-201301 (U.P.) Phones :- +91-011-633717, 18, 19, 20 Mob: 9611538231 Website: www.spacedi.com, E-mail: spacedi@gmail.com			
DRAWN BY :- SANJAY	CHECKED BY :- VISHAL	SCALE 1: 350	DATED :-
OWNER'S SIGN		ARCHITECT'S SIGN DRG.NO. - 01	