




COMMERCIAL
LOWER GROUND FLOOR PLAN

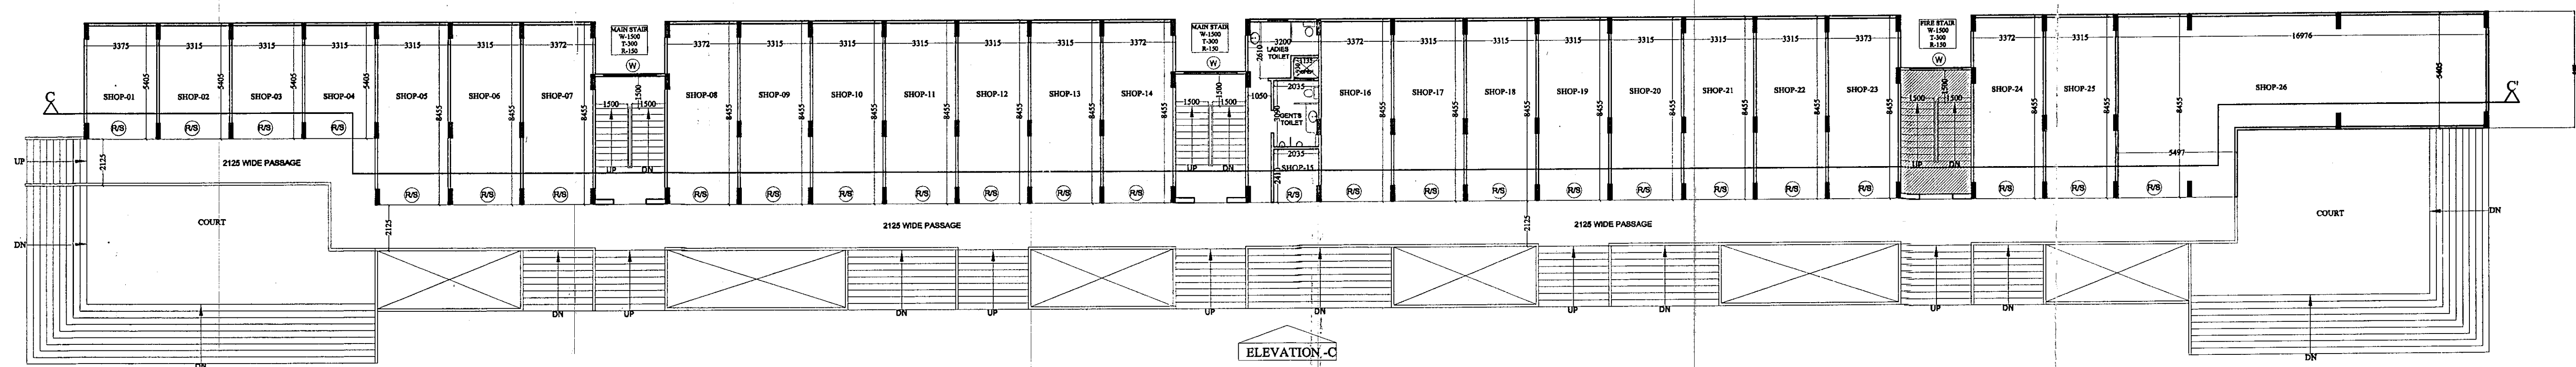

COMMERCIAL
GROUND FLOOR PLAN

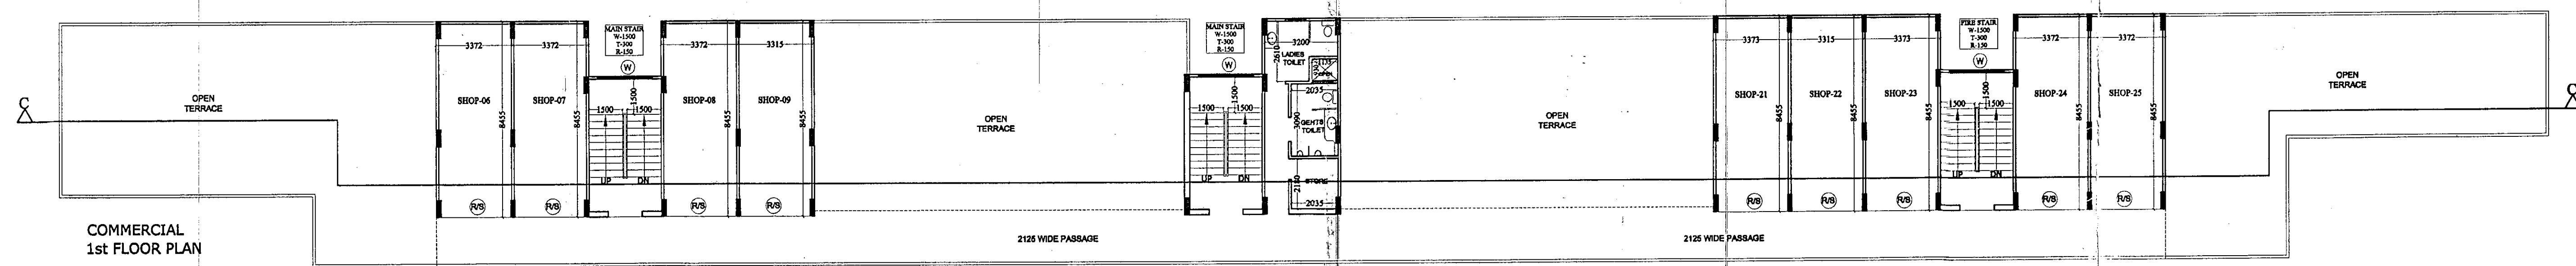

COMMERCIAL
1st FLOOR PLAN

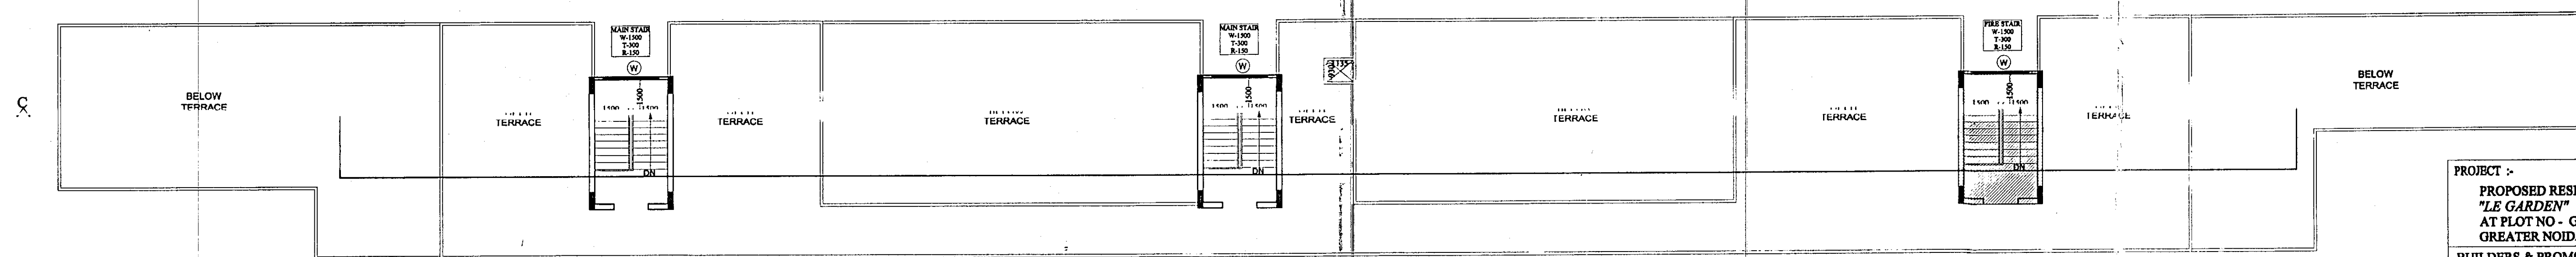

COMMERCIAL
TERRACE PLAN

PROJECT :-
**PROPOSED RESIDENTIAL COMPLEX
"LE GARDEN"**
AT PLOT NO - GH - 02, SECTOR - 16,
GREATER NOIDA (U.P.)

BUILDERS & PROMOTER :-
M/S AJNARA REALTECH LTD.
D - 247 / 26, SECT. - 63, NOIDA

DRAWING TITLE :- COMMERCIAL
LOWER GROUND FLOOR PLAN
UPPER GROUND FLOOR PLAN
1st FLOOR PLAN
TERRACE PLAN

ARCHITECTS :-
Space Designers International
Architects Pvt. Ltd.
6 / 1308, VARANASI, GHAZIABAD
PH : 907-42524, 907-70599, 907-33629
e-mail : spaceid@gmail.com, www.spaceid.com

DRAWN BY :- SANJAY
CHECKED BY :- VISHAL
SCALE :- 1:150
DATED :-

For AJNARA REALTECH LTD.
Authorised Signatory
OWNER'S SIGN

CA/9823185
ARCHITECT'S SIGN
DRG.NO. - 70