


PROPOSED GROUP HOUSING-
 OMEGA PRESIDENCY FOR
 OMEGA DEVELOPER AND
 BUILDERS AT KHASRA
 NUMBER
 165 & 185 AT VILLAGE UTAR
 DHAUNA, DISTRICT AND
 TEHSIL LUCKNOW.

THIS DRAWING AND THE INFORMATION CONTAINED
 HEREIN SHALL NOT BE DISCLOSED, REPRODUCED
 OR USED FOR ANY PURPOSE BY ANY PERSON
 WITHOUT THE EXPRESS WRITTEN CONSENT OF M/S
 MURALAGE. THIS DRAWING IS PROTECTED UNDER
 COPYRIGHT LAW AND ANY COPYING OR
 REPRODUCTION HEREOF IS PROHIBITED.
 UNAUTHORISED PERSONS FOUND COPYING THIS
 DRAWING OR ANY PART OF THIS DOCUMENT OR
 USING THE SAME FOR ANY PURPOSE SHALL BE
 SUBJECT TO LEGAL ACTION.

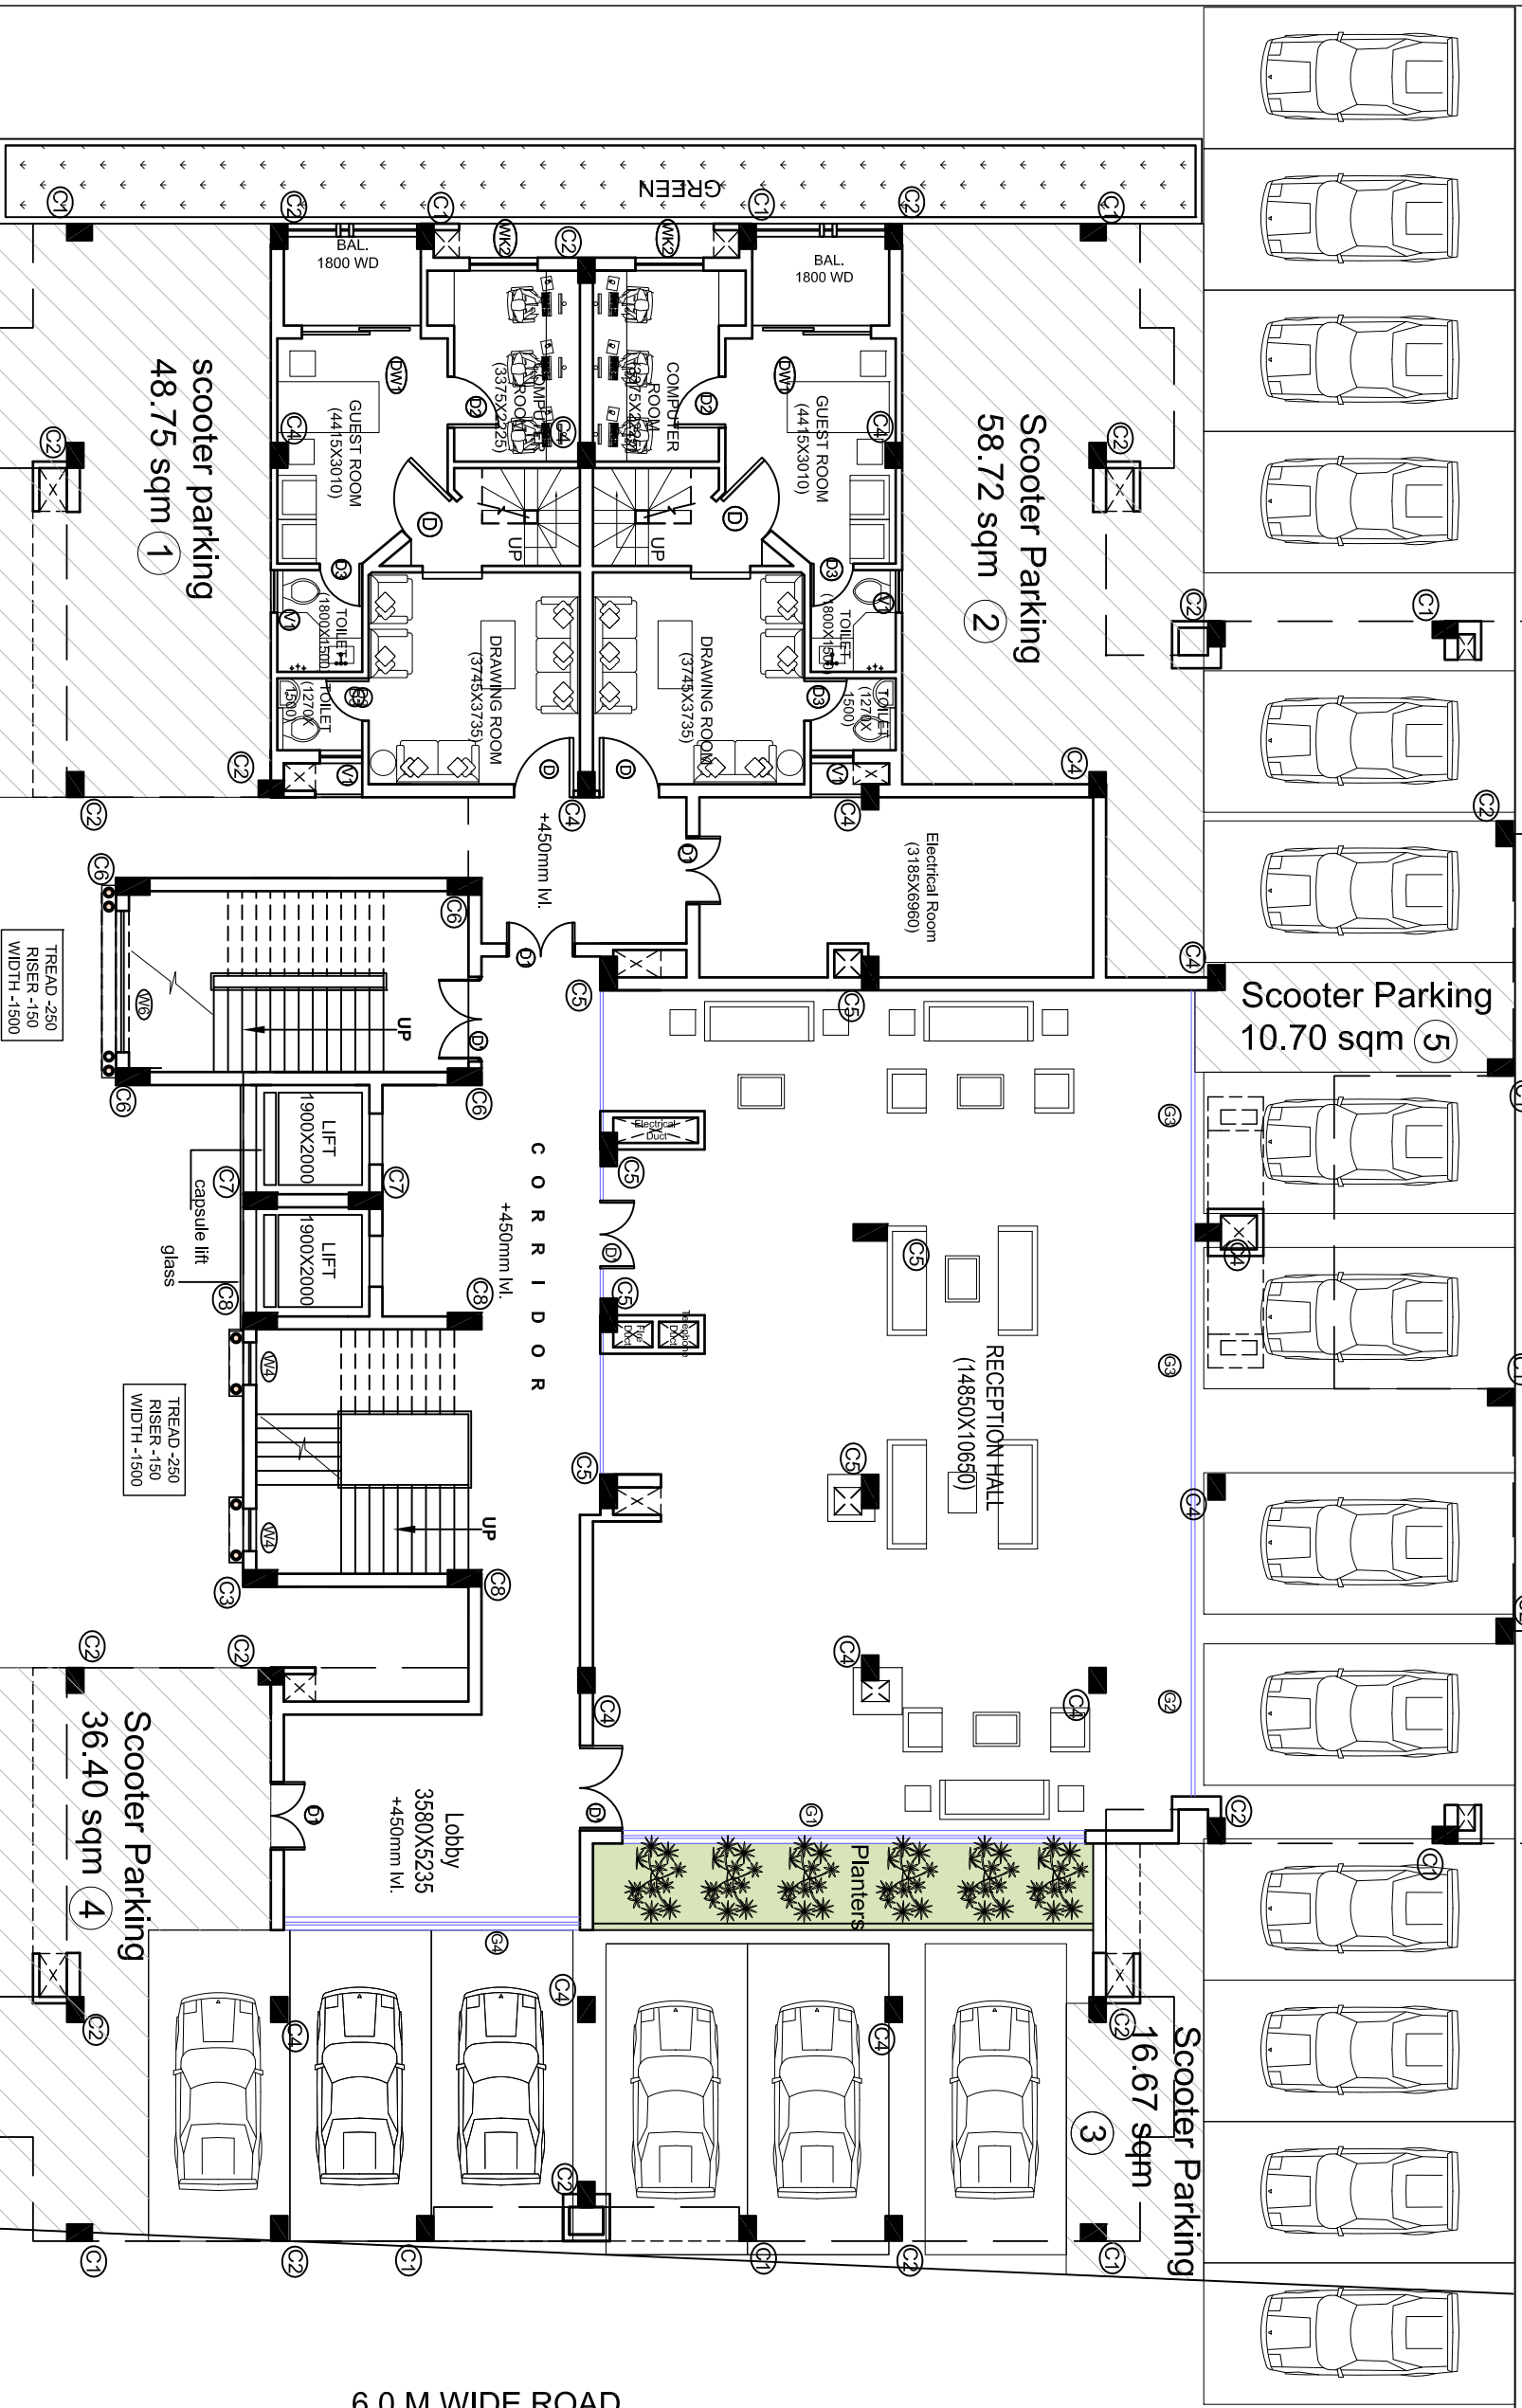

6.0 M WIDE ROAD

WORKING DRAWING
 STILLT FLOOR PLAN

REFERENCE NO.:	G-108
SHEET NO.:	1
SCALE :	1:100
DATE :	March-17
DRAWN BY:	Susmita Singh

ORIENTATION

ARCHITECT
 savita-rohit
m u r a l a g e
 architects , interior decorators & muralists
 B-1/29 , sector - a , allgani scheme , lucknow
 phone no. : 2321590, 2320715

STILT FLOOR PLAN

"Copyright © Muralage 2015. All rights reserved"