
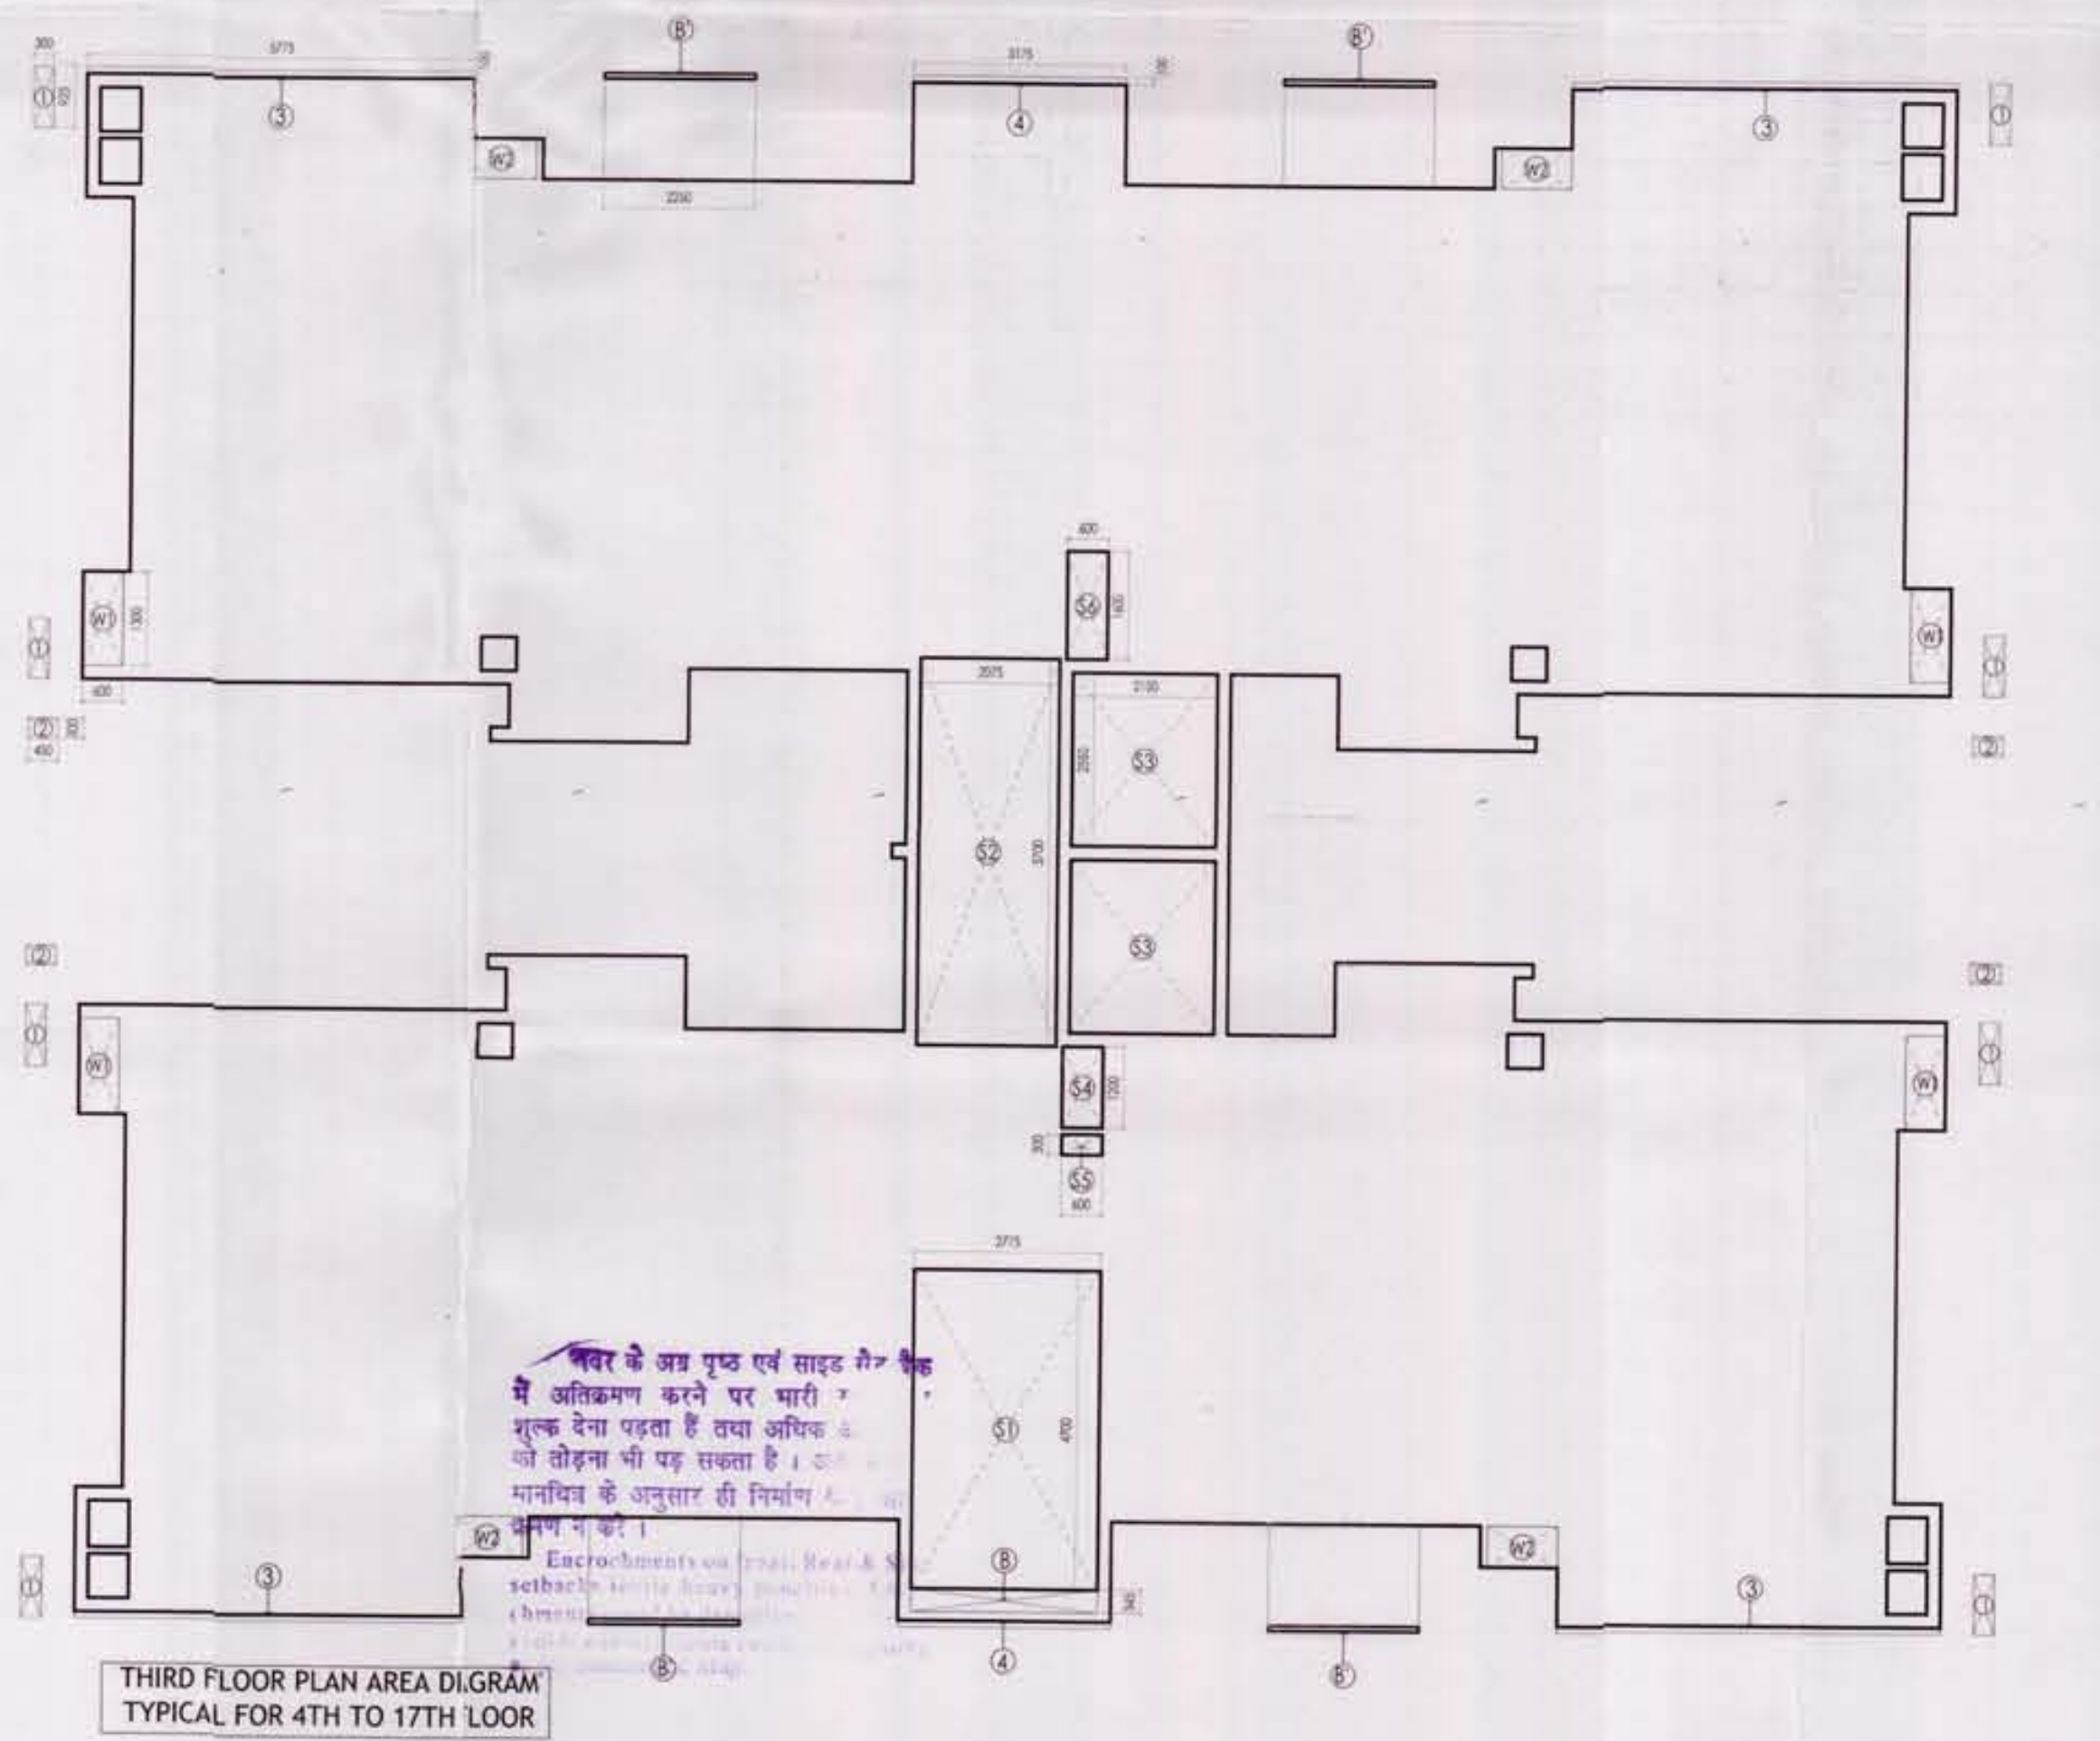
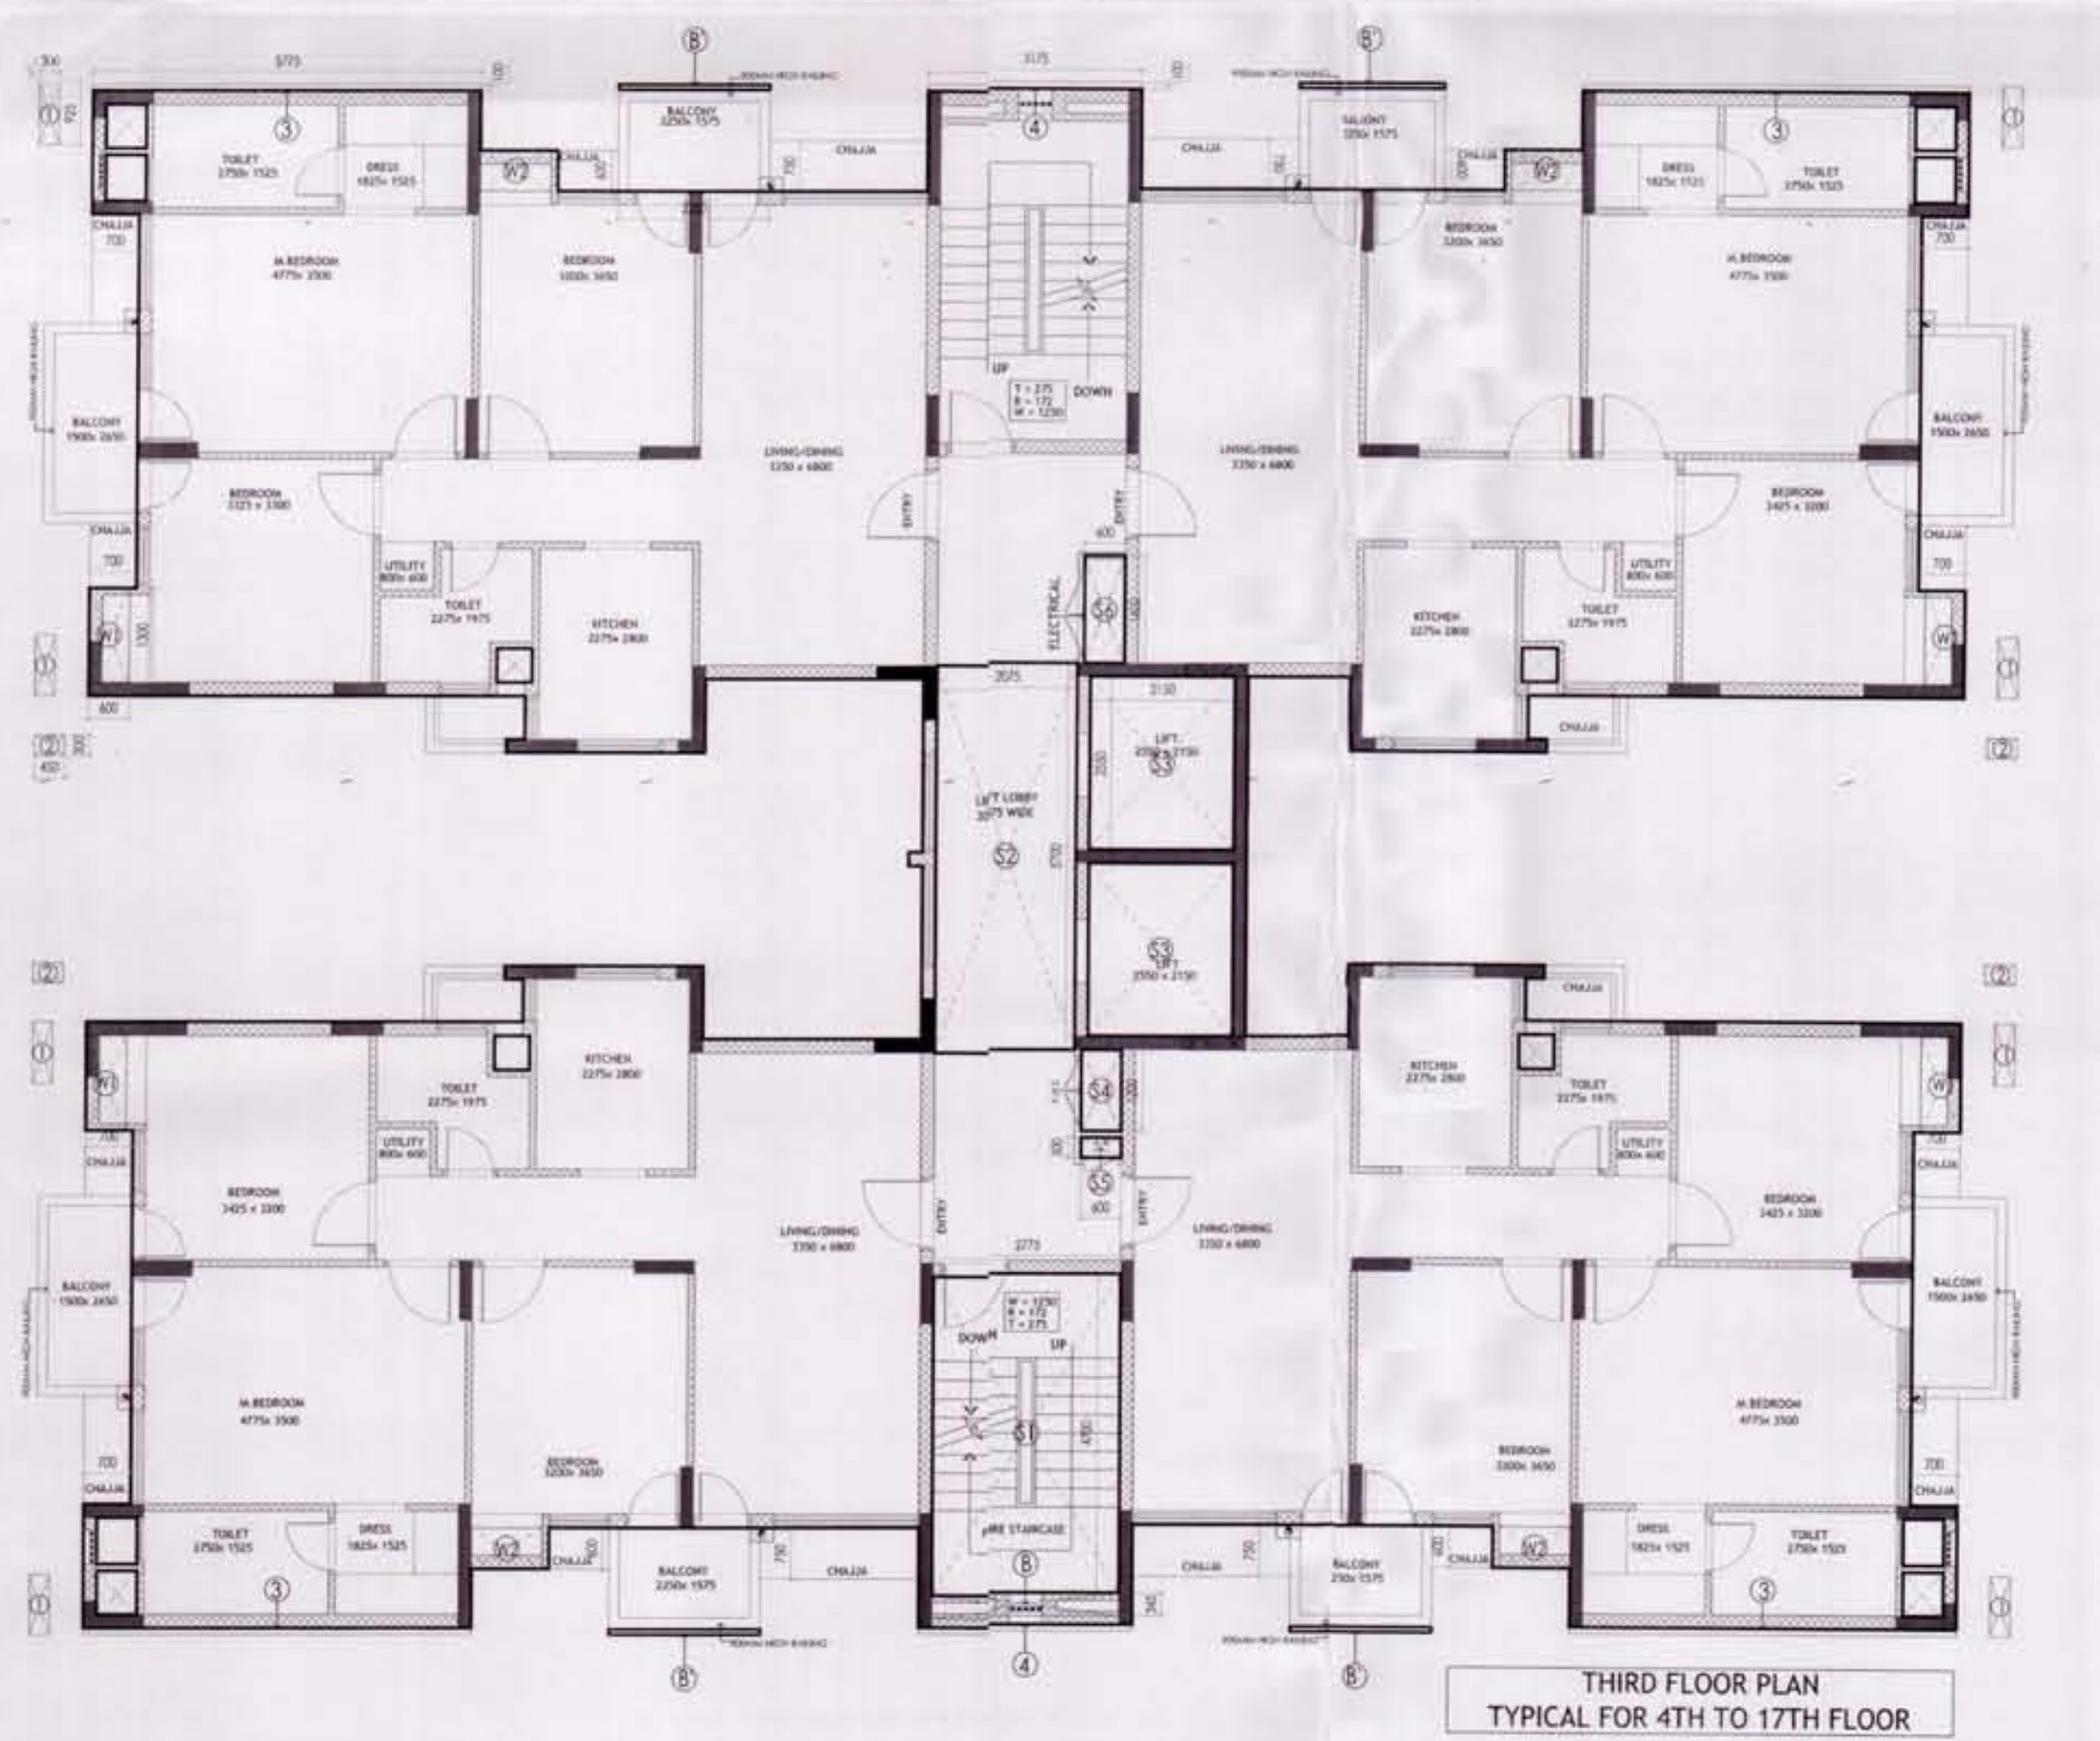
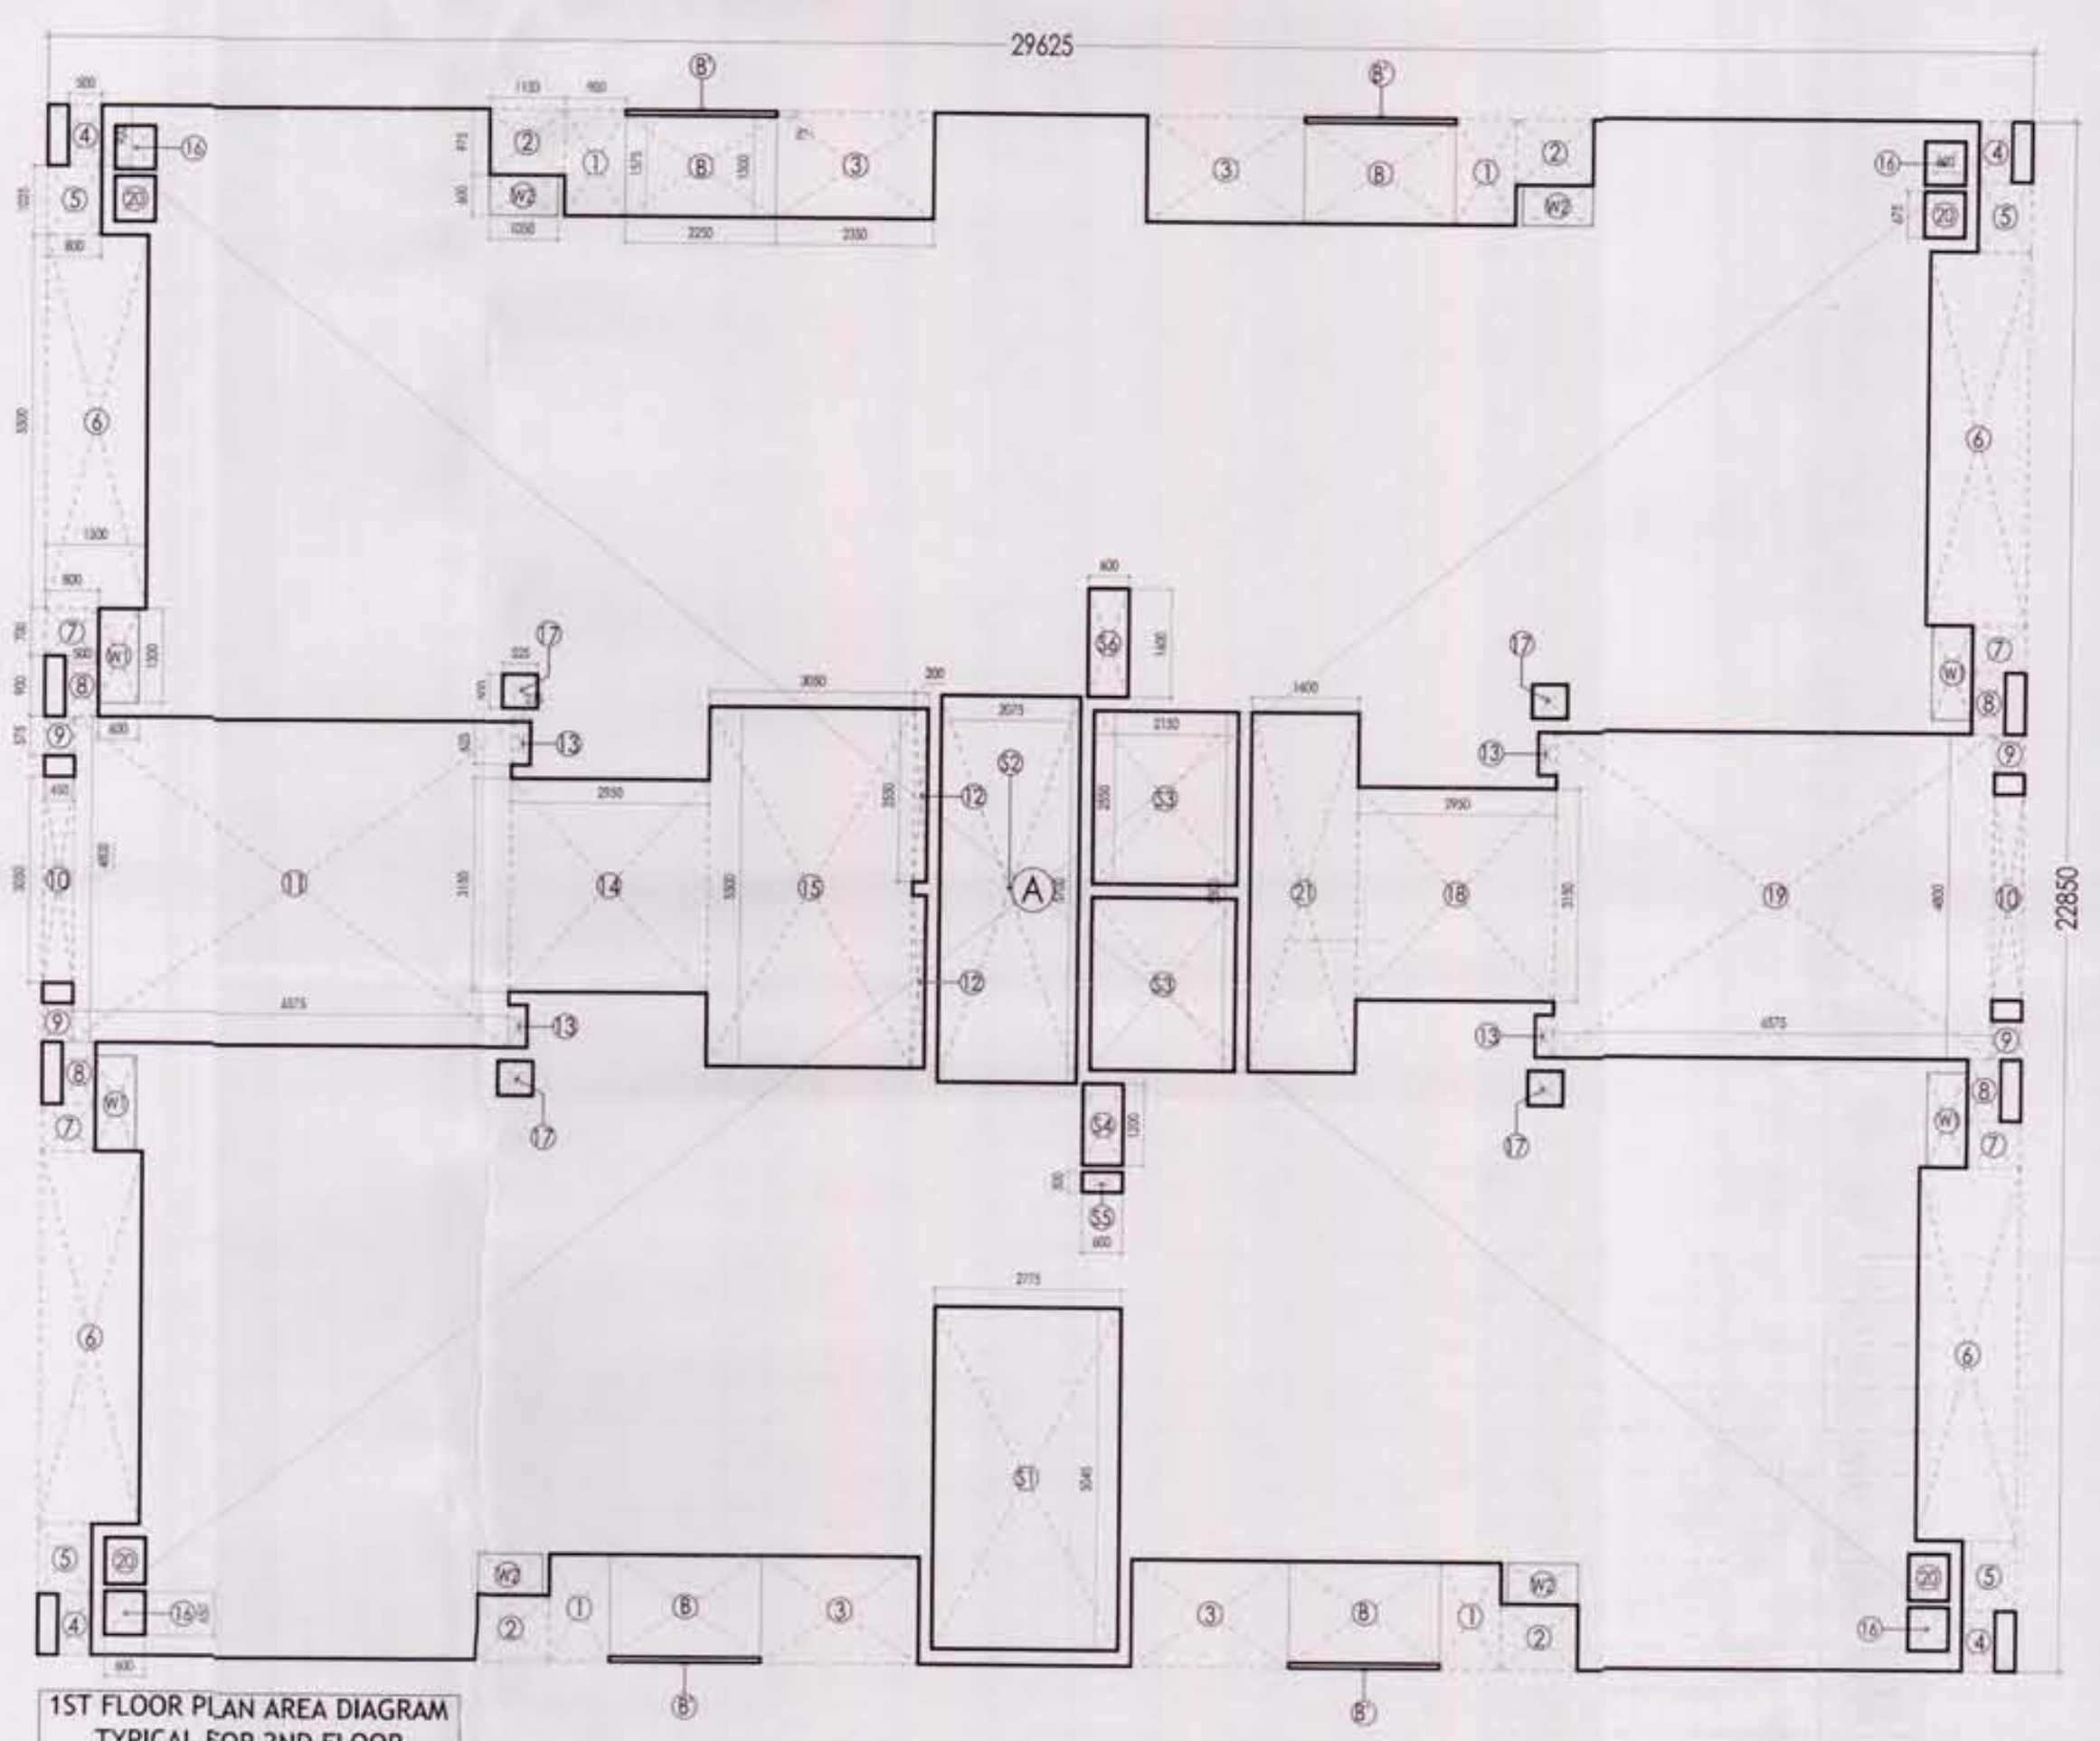


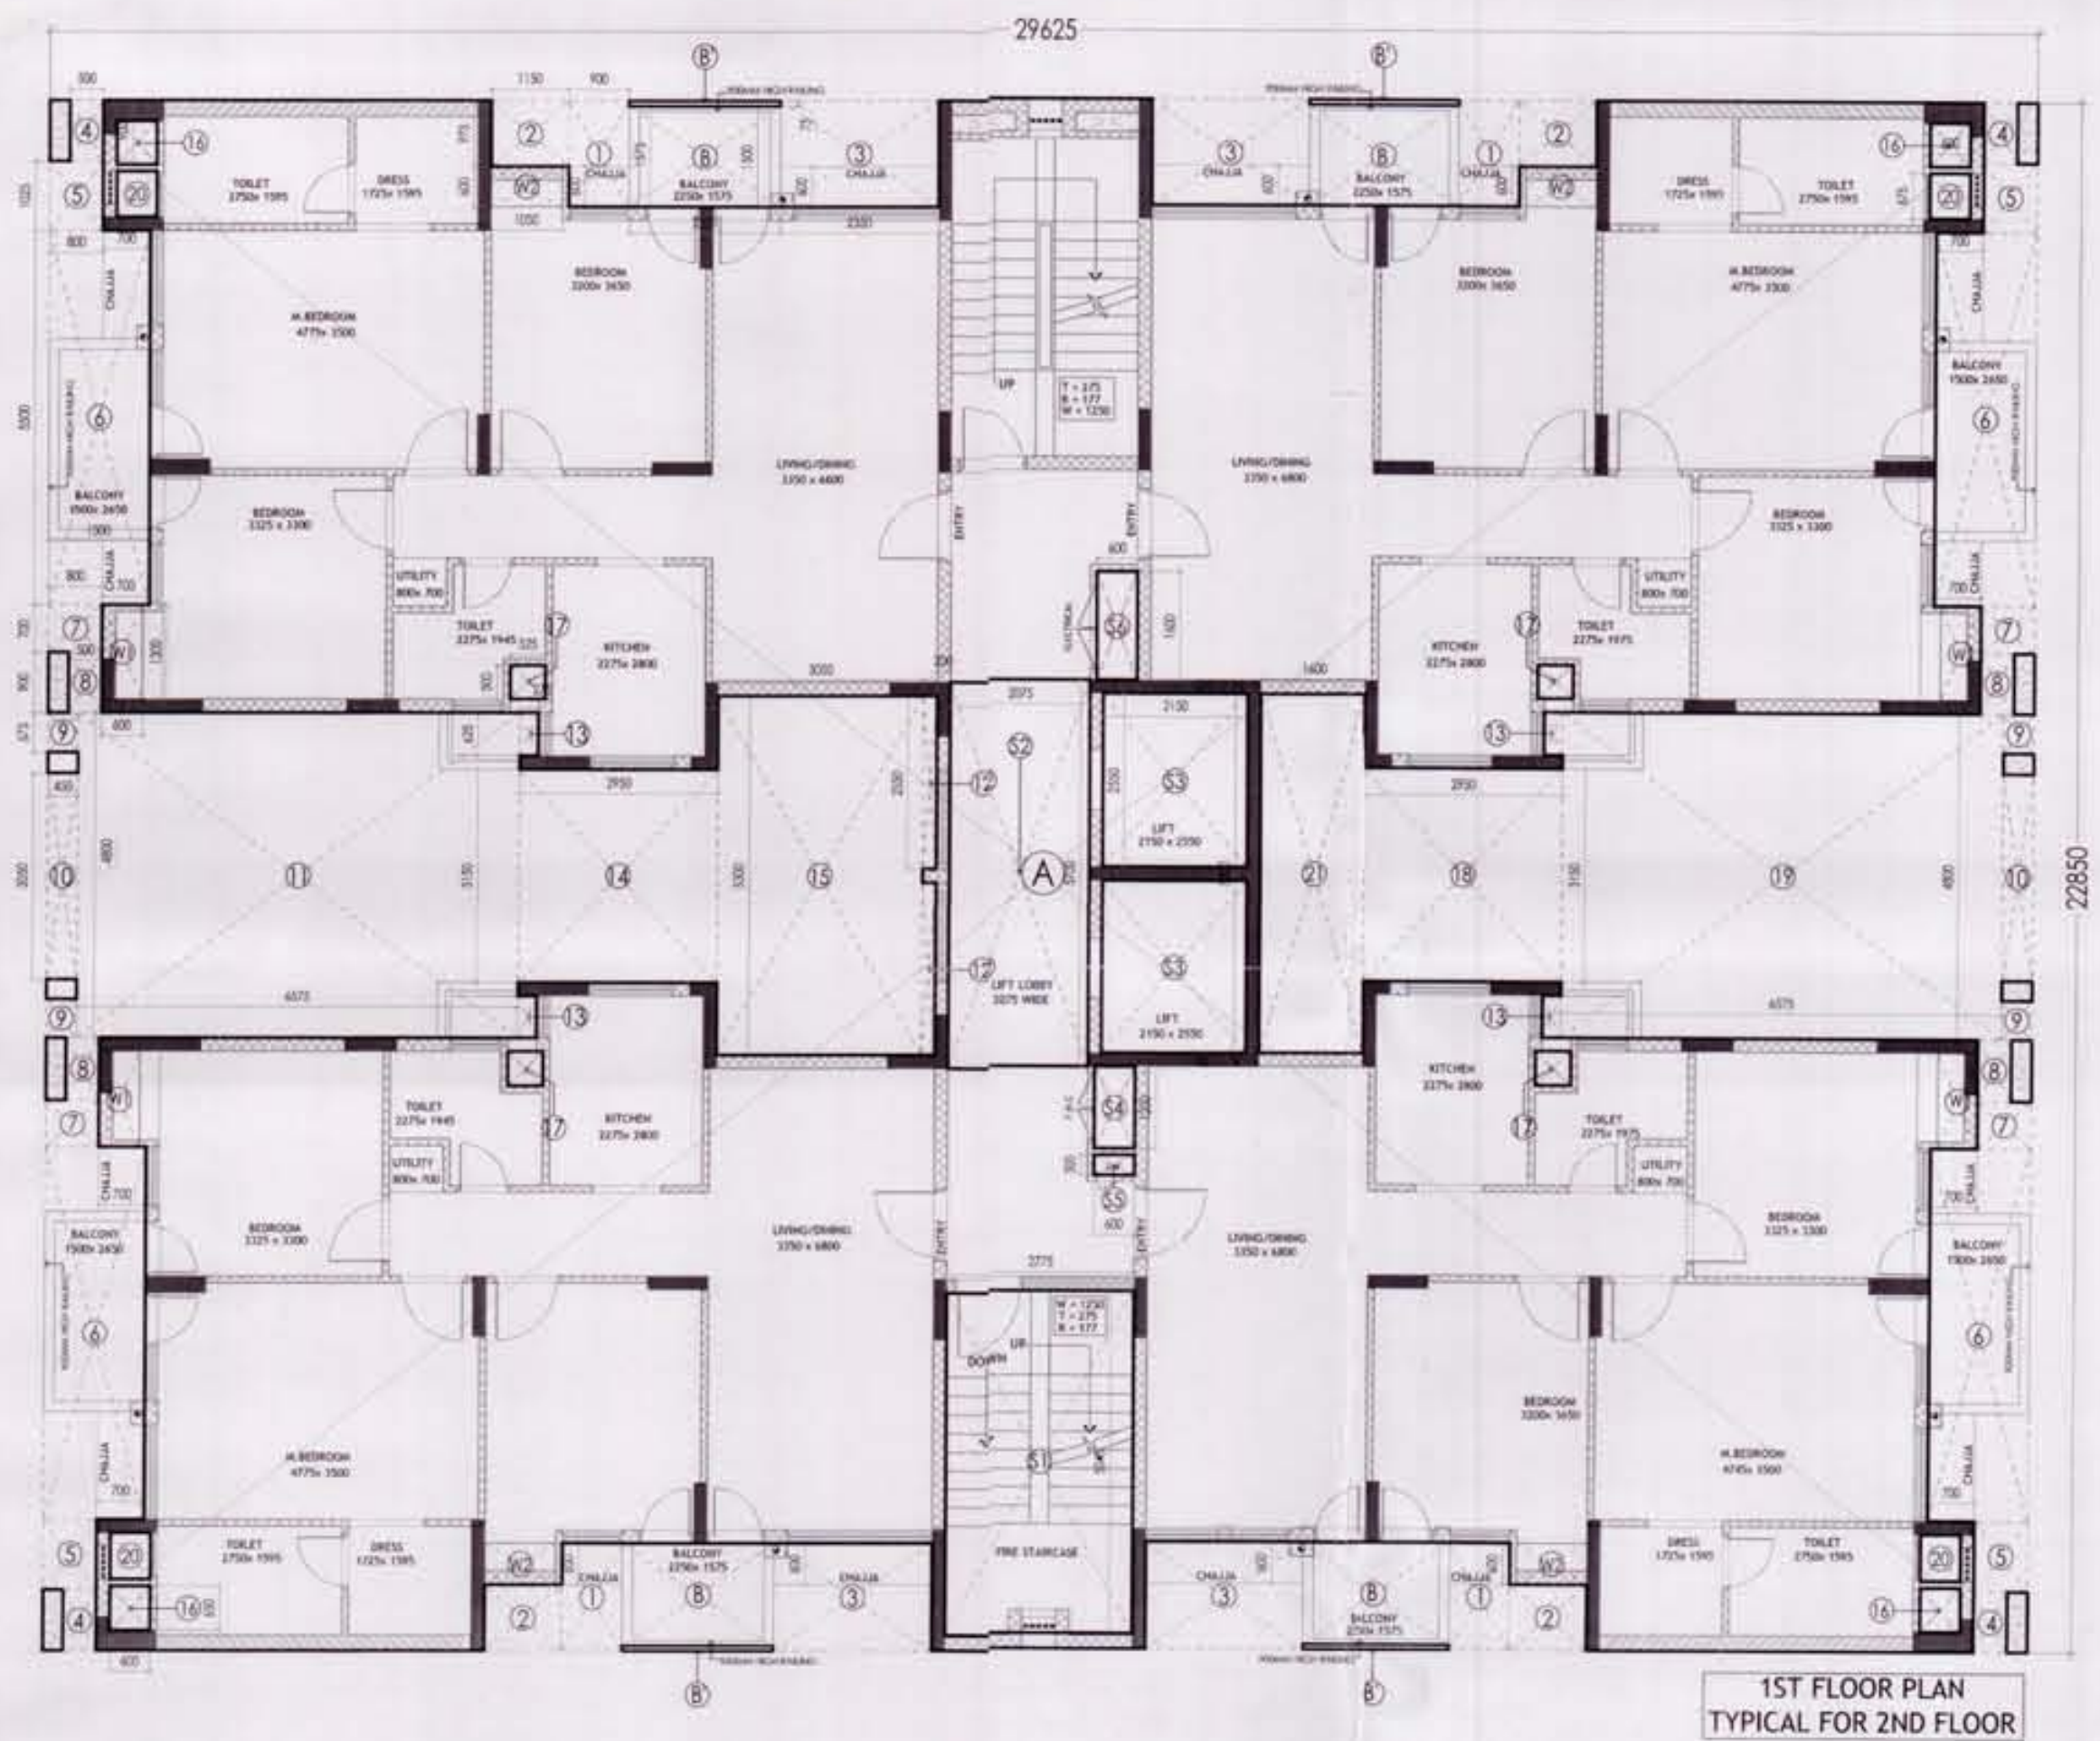

F.A.R AREA STATEMENT FOR FIRST FLOOR				
ADDITION AREA (A)				
Sr.No	Coff./No.	Breadth	Length	Area
		mm.	mm.	Sq.mtr.
A	1	29625	22850	676.93
TOTAL ADDITIONAL AREA (A)				676.93
DEDUCTION AREA (B)				
1	4	900	1575	5.67
2	4	1150	975	4.49
3	4	2350	1575	14.81
4	4	500	900	1.80
5	4	800	1025	3.28
6	4	1500	5500	33.00
7	4	800	700	2.24
8	4	500	900	1.80
9	4	450	575	1.04
10	2	450	3050	2.75
11	1	6575	4800	31.56
12	2	200	2550	1.02
13	4	275	625	0.69
14	1	2950	3150	9.29
15	1	3050	5300	16.17
16	4	600	650	1.56
17	4	525	500	1.05
18	1	2950	3150	9.29
19	1	4800	6575	31.56
20	4	675	600	1.62
21	1	1600	5300	8.48
S1	1	2775	5045	14.00
S2	1	2075	5700	11.83
S3	2	2150	2550	10.97
S4	1	1200	600	0.72
S5	1	600	300	0.18
S6	1	1600	600	0.96
W1	4	1300	600	3.12
W2	4	1050	600	2.52
B	4	2250	1500	13.50
B'	2	2250	75	0.34
TOTAL DEDUCTION AREA (B)				241.28
TOTAL FAR AREA (A-B=C)				435.65

15% OF FAR AREA ON FIRST FLOOR				
ADDITION AREA (A)				
Sr.No	Coff./No.	Breadth	Length	Area
		mm.	mm.	Sq.mtr.
S1	1	2775	5045	14.00
S2	1	2075	5700	11.83
S3	2	2150	2550	10.97
S4	1	1200	600	0.72
S5	1	600	300	0.18
S6	1	1600	600	0.96
W1	4	1300	600	3.12
W2	4	1050	600	2.52
TOTAL ADDITIONAL AREA (A)				44.29
15% OF FAR AREA ON 1ST FLOOR				
				(A)

F.A.R AREA STATEMENT FOR THIRD FLOOR				
ADDITION AREA (A)				
Sr.No	Coff./No.	Breadth	Length	Area
		mm.	mm.	Sq.mtr.
A	1	29625	22850	676.93
TOTAL ADDITIONAL AREA (A)				676.93
DEDUCTION AREA (B)				
1	8	300	925	2.22
2	4	450	300	0.54
3	4	5775	100	2.31
4	2	3175	100	0.64
B'	2	2250	75	0.34
TOTAL DEDUCTION AREA (B)				6.04
TOTAL FAR AREA (A-B=C)				430.57

15% OF FAR AREA ON THIRD FLOOR				
ADDITION AREA (A)				
Sr.No	Coff./No.	Breadth	Length	Area
		mm.	mm.	Sq.mtr.
S1	1	2775	5045	14.00
S2	1	2075	5700	11.83
S3	2	2150	2550	10.97
S4	1	1200	600	0.72
S5	1	600	300	0.18
S6	1	1600	600	0.96
W1	4	1300	600	3.12
W2	4	1050	600	2.52
TOTAL ADDITIONAL AREA (A)				44.29
15% OF FAR AREA ON THIRD FLOOR				
				(A)

KEY PLAN

AREA LAYOUT

NOTE :-

Architect's Signature

Sandeep Sharma, Architect
Council of Architecture
Registration No. CA/2008/38193

Owners' Signature

For Jaypee Infratech Limited

Authorised Signatory

Architects & Town Planners

ABCOP ASSOCIATES Pvt. Ltd.
E-106, G.K. ENCLAVE Part-I
New Delhi-110 049
Ph.: 011-26242050 Fax : 011-26238035

OWNER

JAYPEE INFRA TECH LTD.
SEC-128, NOIDA

Drawing Title

FLOOR PLANS AND AREA DIAGRAM
(FIRST FLOOR PLAN TYPICAL FOR SECOND FLOOR /
THIRD FLOOR PLAN TYPICAL FOR 4TH TO 17TH FLOOR)
TOWER KBA - 15, 18

Job Title

BUILDING SUBMISSION FOR
KENSINGTON BOULEVARD
POCKET B-12, 13, 14 & 15
JAYPEE GREENS
SECTOR 131, NOIDA

Scale

1:100

Job No.

Date

MARCH 2012


Dealt by

SHIVIKA


Associate Architect

Architect


Chief Architect

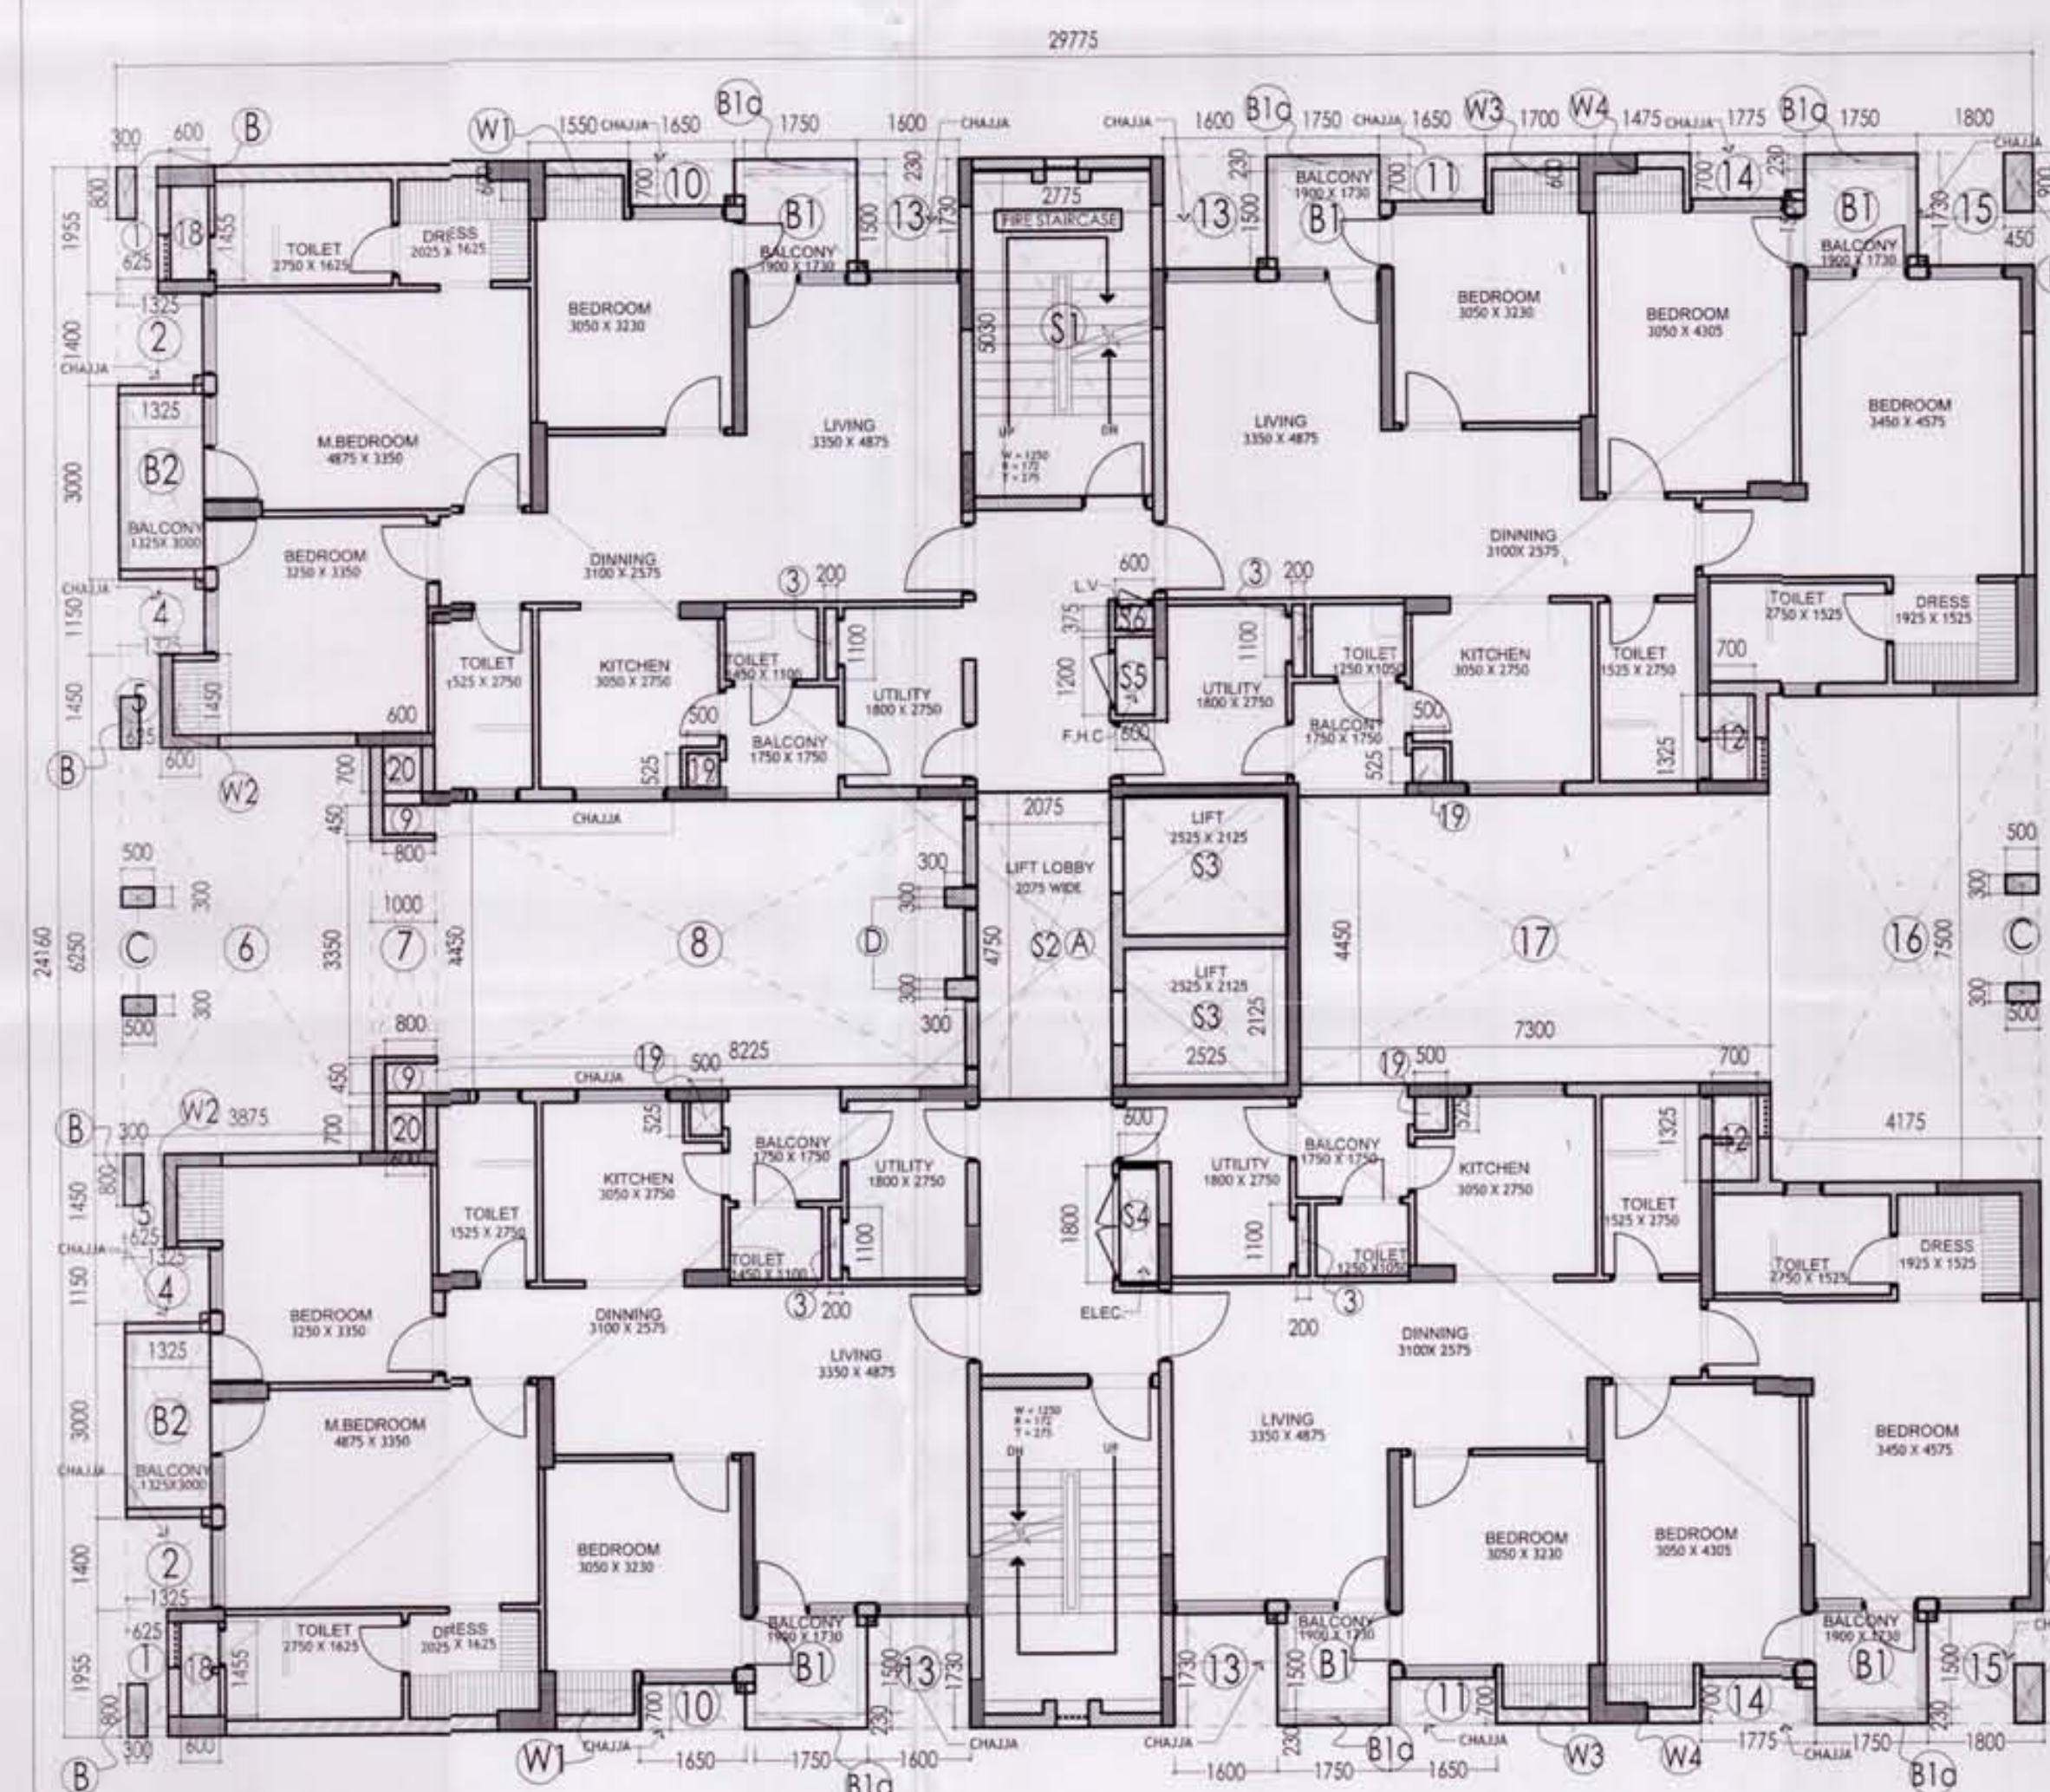


1ST FLOOR PLAN TYPICAL FOR 2ND FLOOR

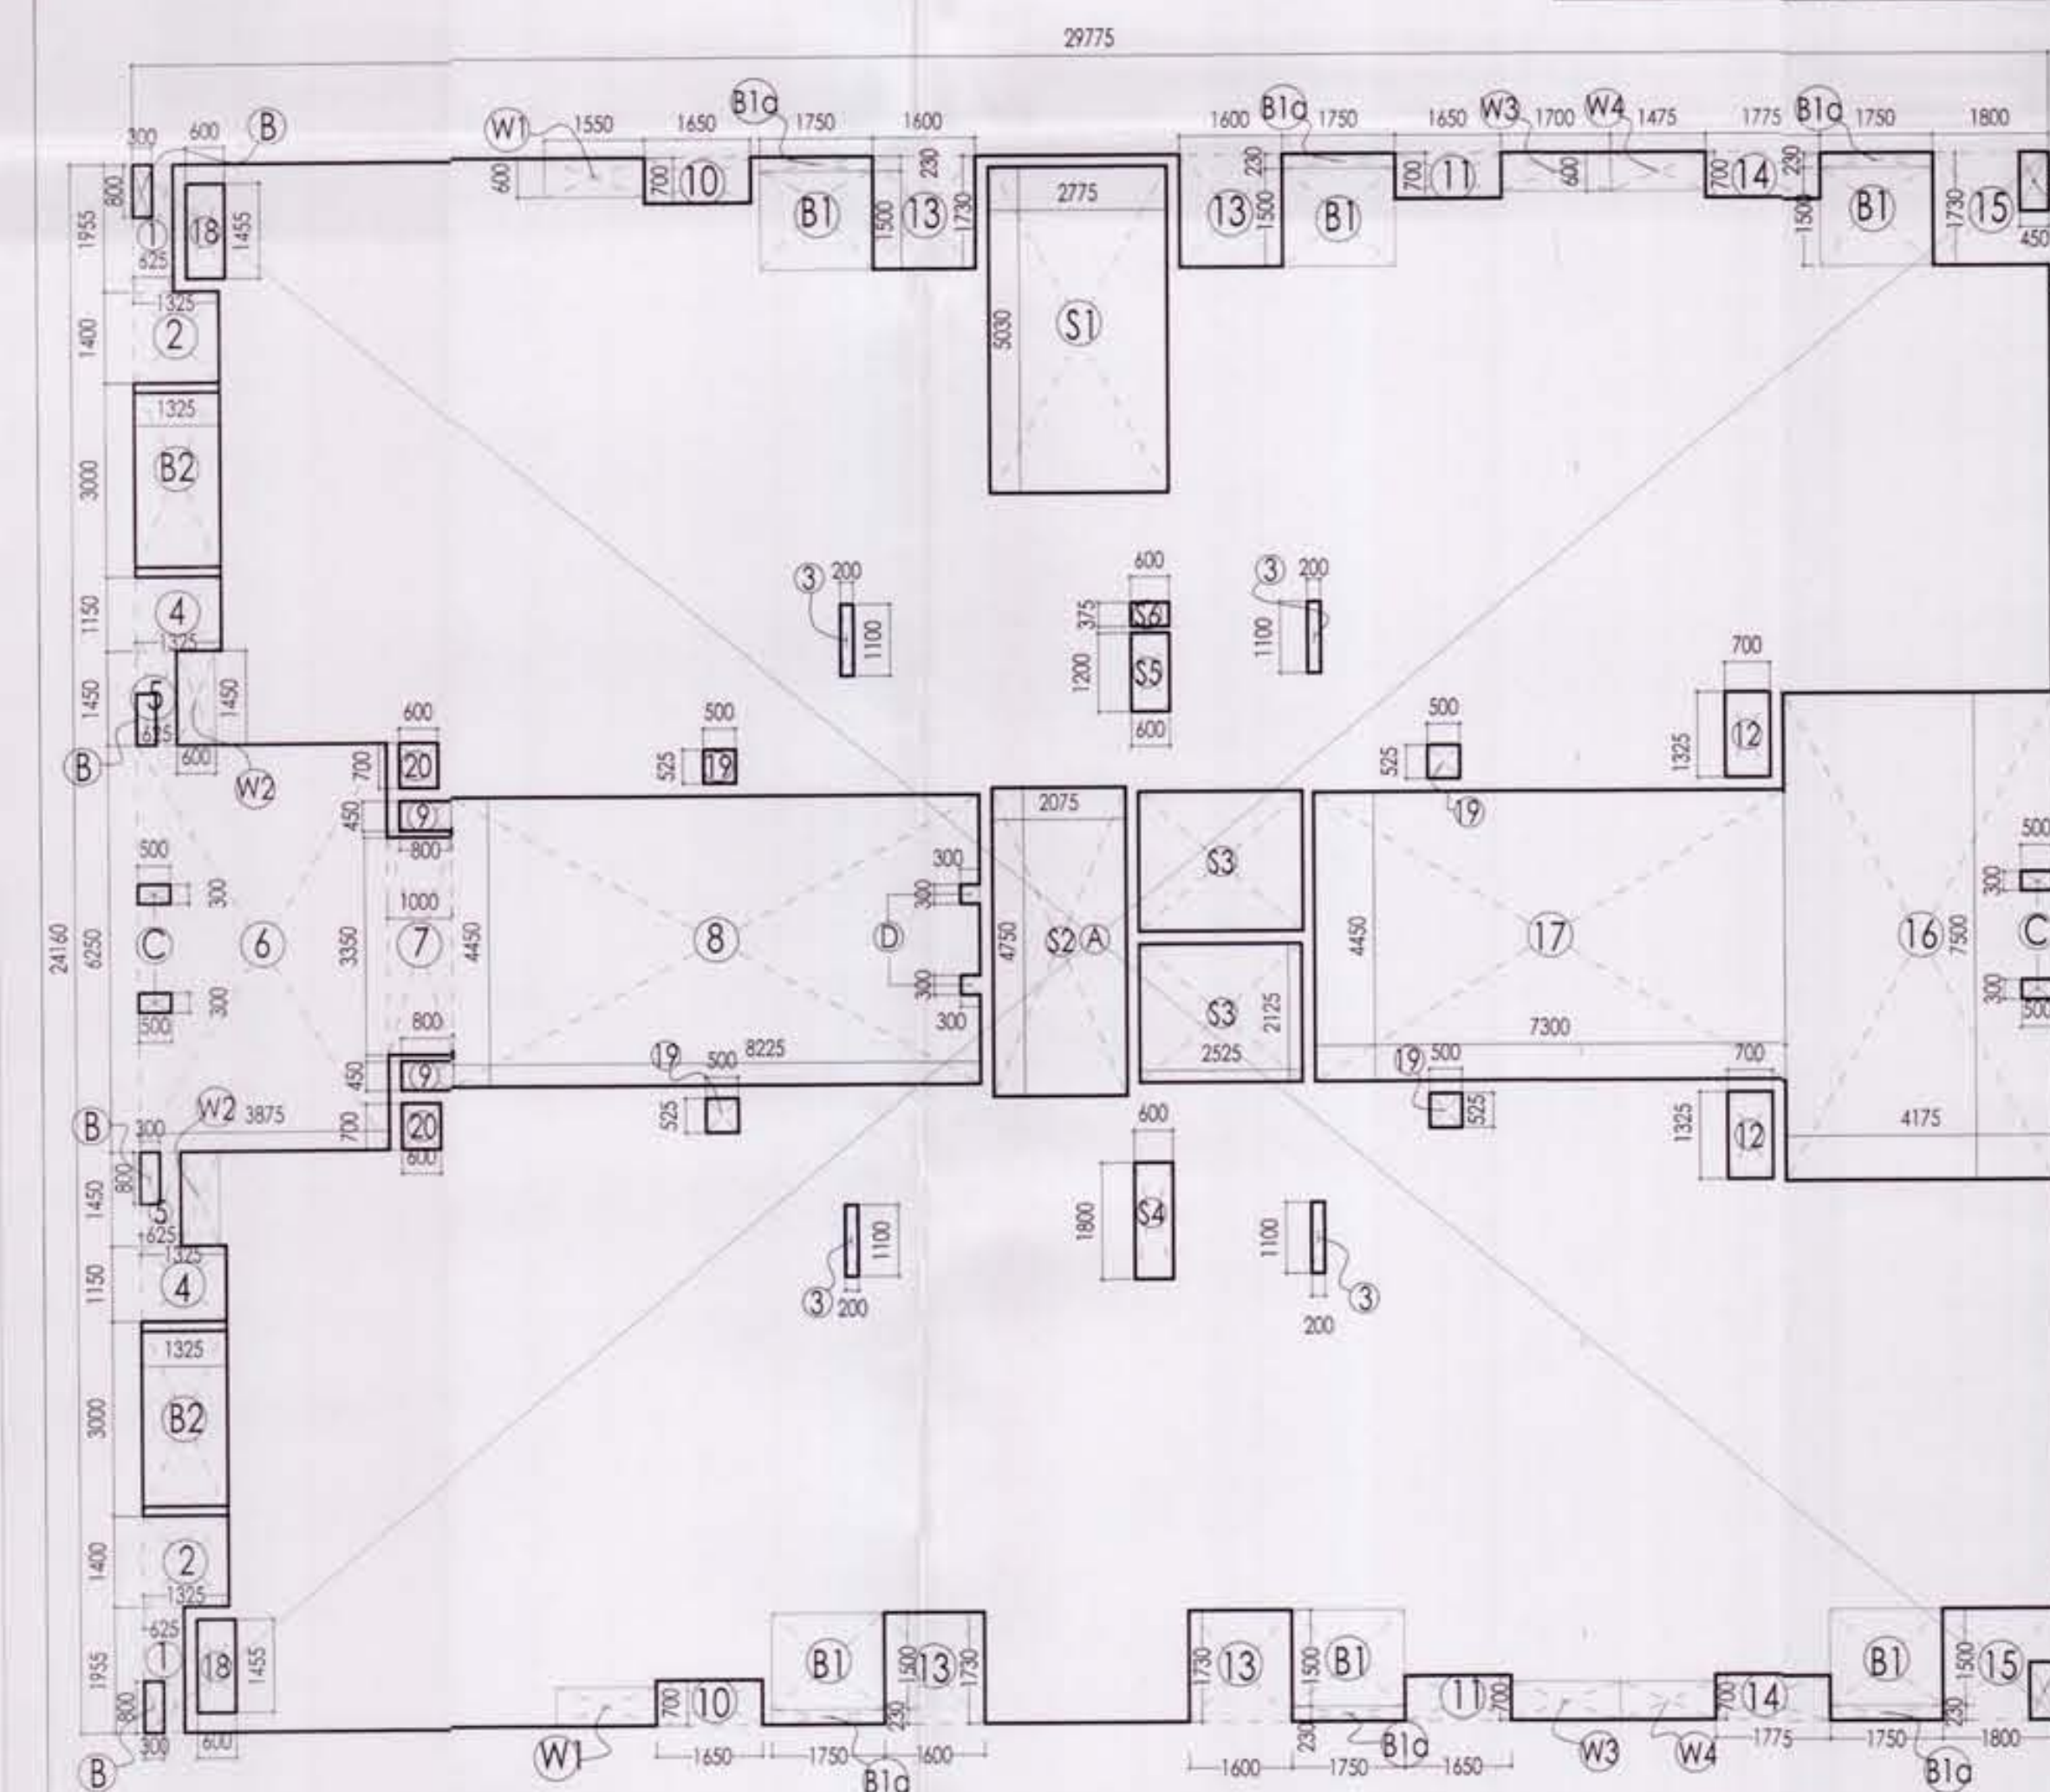

1ST FLOOR FAR AREA DIAGRAM TYPICAL FOR 2ND FLOOR

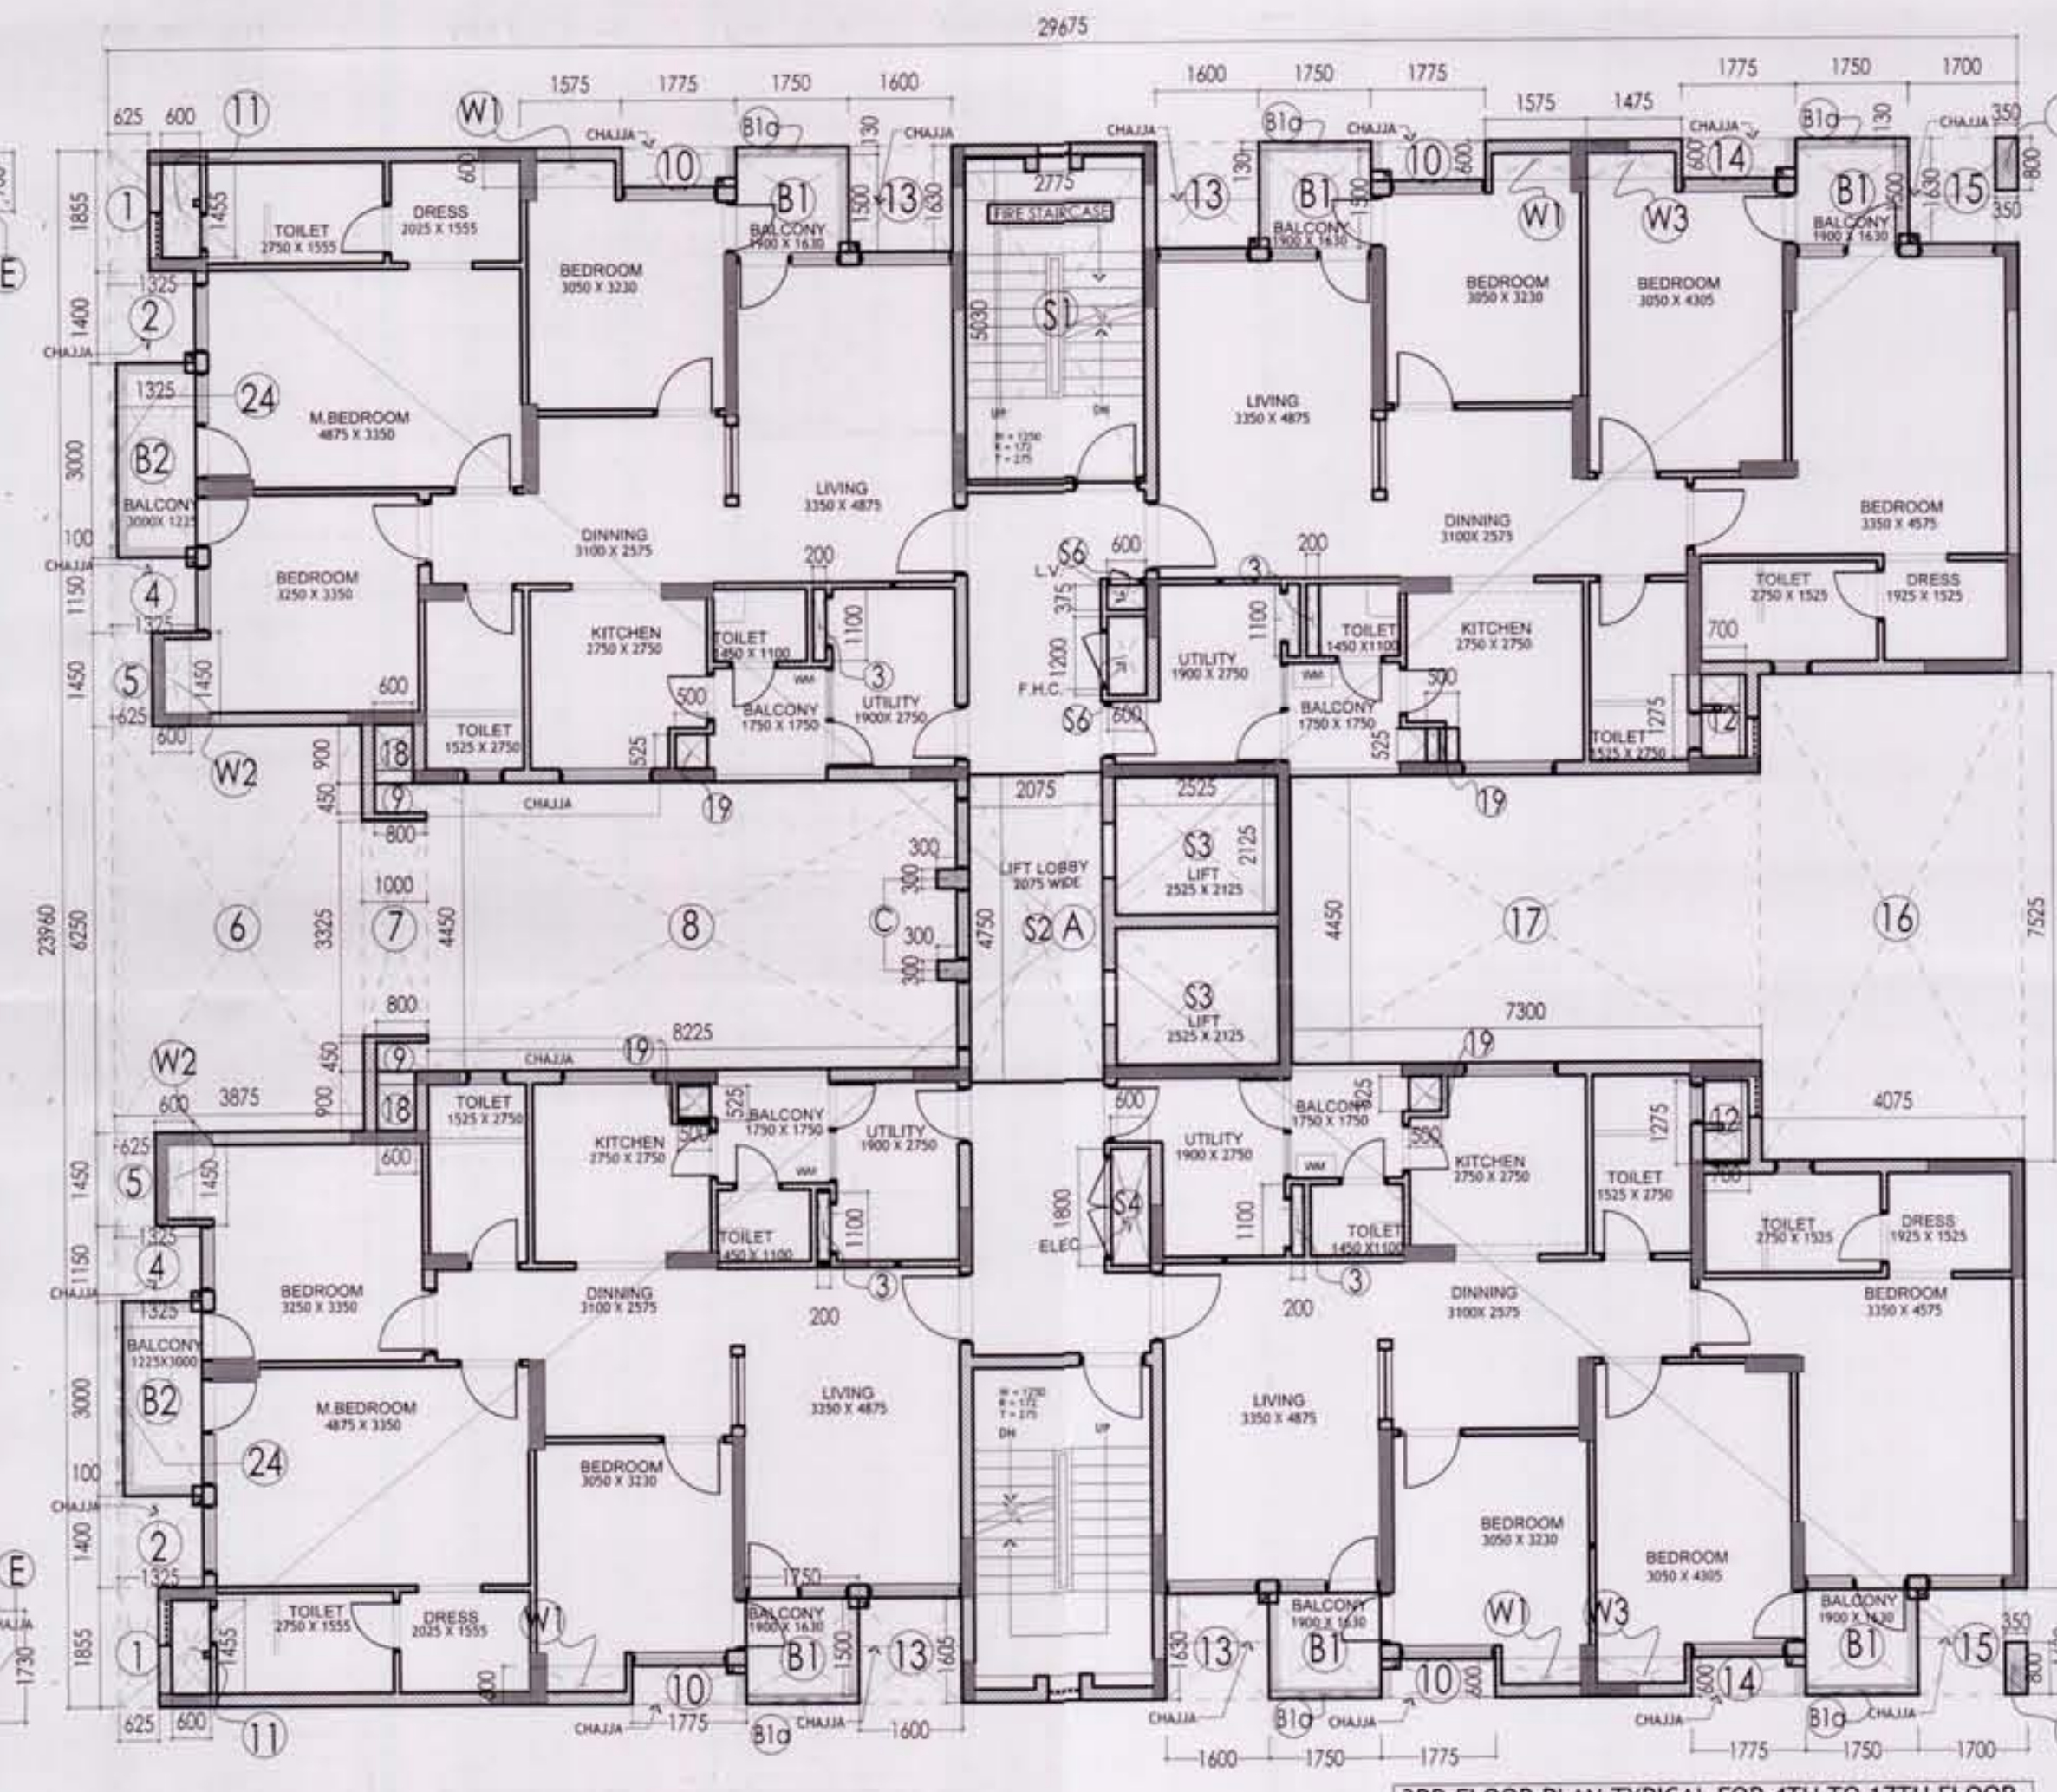

3RD FLOOR PLAN TYPICAL FOR 4TH TO 17TH FLOOR

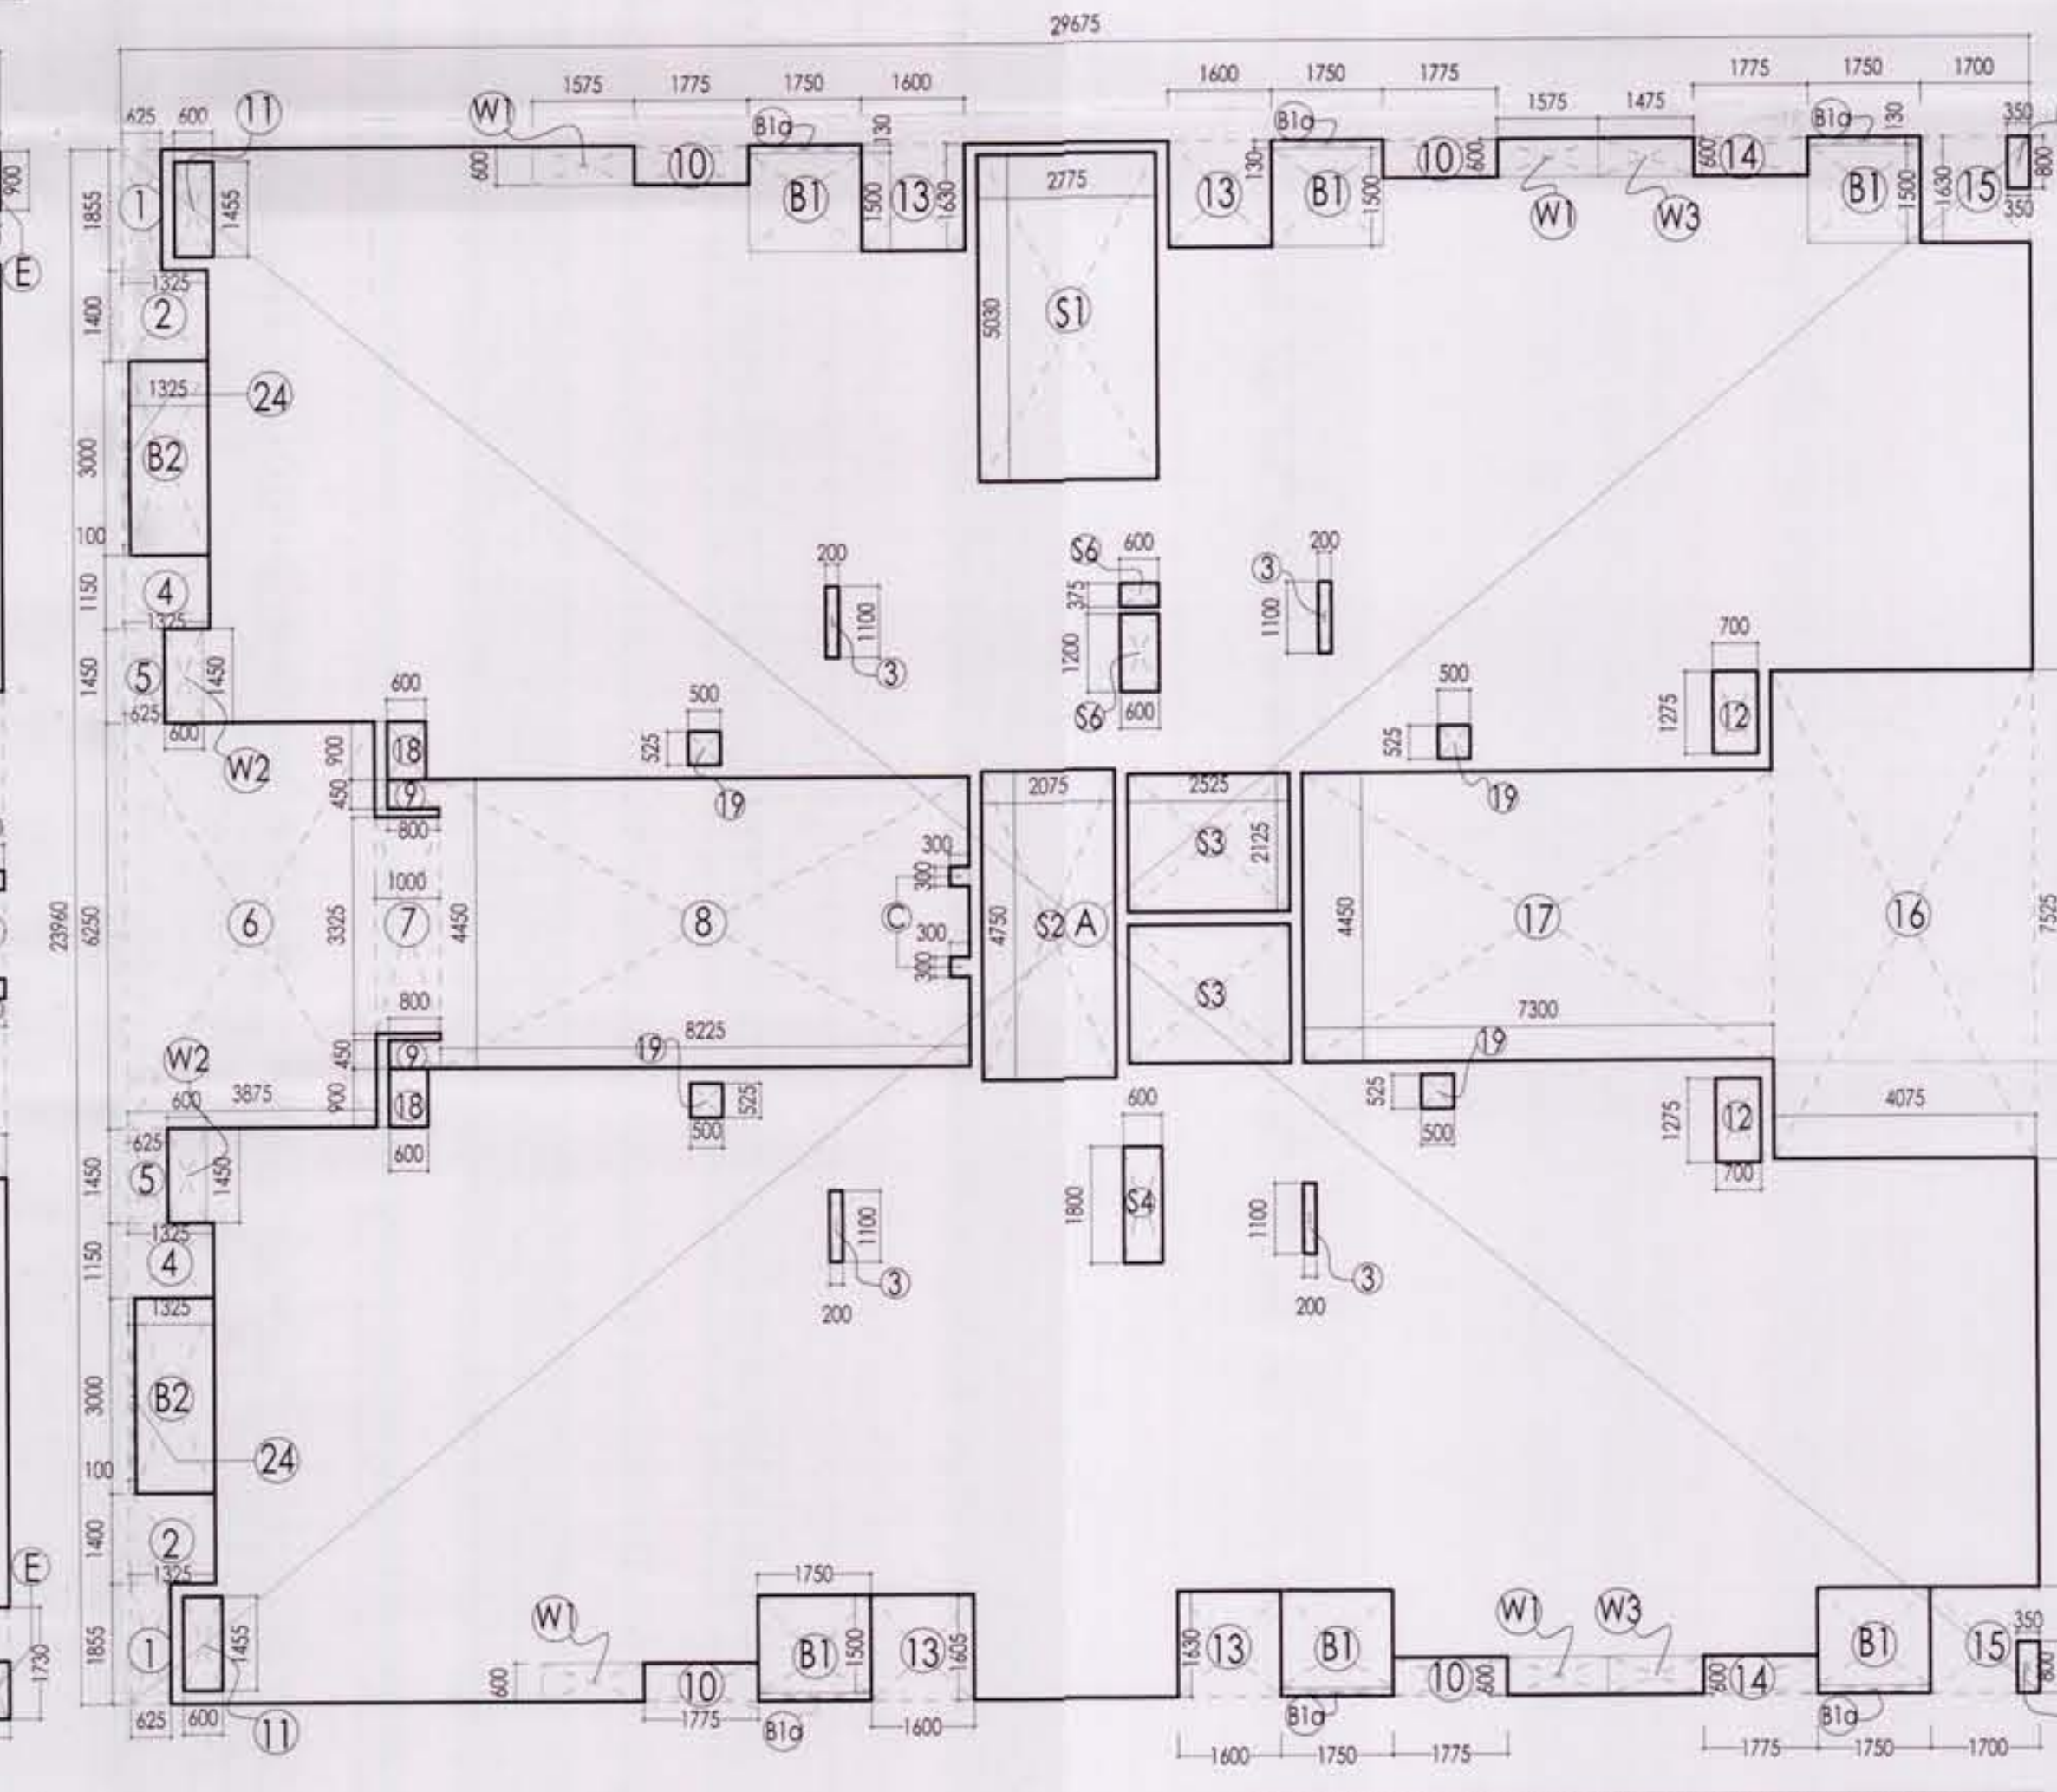

3RD FLOOR FAR AREA DIAGRAM TYPICAL FOR 4TH TO 17TH FLOOR

AIR AREA STATEMENT FOR 1st FLOOR					
NO.	COEFF	NO2	LENGTH	BREATH	AREA IN SQ M
ROOSTERS					
1	1	1	207.35	247.50	7.59
2	1	1	207.35	247.50	7.59
3	1	1	207.35	247.50	7.59
4	1	1	207.35	247.50	7.59
5	1	1	207.35	247.50	7.59
6	1	1	207.35	247.50	7.59
TOTAL AREA(ROOSTER)					45.54
CHICKENS					
7	1	1	257.1	275	1.48
8	1	1	1.64	1.64	0.00
9	1	1	257.1	275	1.48
10	1	1	257.1	275	1.48
11	1	1	257.1	275	1.48
12	1	1	257.1	275	1.48
13	1	1	257.1	275	1.48
14	1	1	257.1	275	1.48
15	1	1	257.1	275	1.48
16	1	1	257.1	275	1.48
17	1	1	257.1	275	1.48
18	1	1	257.1	275	1.48
19	1	1	257.1	275	1.48
20	1	1	257.1	275	1.48
21	1	1	257.1	275	1.48
22	1	1	257.1	275	1.48
23	1	1	257.1	275	1.48
24	1	1	257.1	275	1.48
25	1	1	257.1	275	1.48
26	1	1	257.1	275	1.48
27	1	1	257.1	275	1.48
28	1	1	257.1	275	1.48
29	1	1	257.1	275	1.48
30	1	1	257.1	275	1.48
31	1	1	257.1	275	1.48
32	1	1	257.1	275	1.48
33	1	1	257.1	275	1.48
34	1	1	257.1	275	1.48
35	1	1	257.1	275	1.48
36	1	1	257.1	275	1.48
37	1	1	257.1	275	1.48
38	1	1	257.1	275	1.48
39	1	1	257.1	275	1.48
40	1	1	257.1	275	1.48
41	1	1	257.1	275	1.48
42	1	1	257.1	275	1.48
43	1	1	257.1	275	1.48
44	1	1	257.1	275	1.48
45	1	1	257.1	275	1.48
46	1	1	257.1	275	1.48
47	1	1	257.1	275	1.48
48	1	1	257.1	275	1.48
49	1	1	257.1	275	1.48
50	1	1	257.1	275	1.48
51	1	1	257.1	275	1.48
52	1	1	257.1	275	1.48
53	1	1	257.1	275	1.48
54	1	1	257.1	275	1.48
55	1	1	257.1	275	1.48
56	1	1	257.1	275	1.48
57	1	1	257.1	275	1.48
58	1	1	257.1	275	1.48
59	1	1	257.1	275	1.48
60	1	1	257.1	275	1.48
61	1	1	257.1	275	1.48
62	1	1	257.1	275	1.48
63	1	1	257.1	275	1.48
64	1	1	257.1	275	1.48
65	1	1	257.1	275	1.48
66	1	1	257.1	275	1.48
TOTAL AREA(CHICKEN)					284.79
TOTAL AREA					330.33

1% OF FAR AREA ON 1ST FLOOR					
NO.	COEFF.	No.	BREADTH	LENGTH	AREA IN SQM.
ADDITION (A)					
11	1	1	2775	5203	14500
12	1	1	2075	4785	9880
13	1	-2	2020	7100	6070
14	1	1	600	1900	3300
15	0	1	600	1500	2700
16	1	1	600	1500	2700
17	1	1	1400	500	1800
18	1	2	800	1400	1120
19	1	2	1100	900	990
20	1	2	1450	500	1800
1% OF TOTAL FAR AREA ON 1ST FLOOR					43100

AREA 1/STATIONARY FOR 3RD FLOOR					
NO.	COEFF	KOL	ELMENT	AREA	AREA BQ
ADDITION					
1	1	1	1	2.000	271.03
2	1	2	2	2.000	28.43
3	1	3	3	2.000	11.18
TOTAL ADDITION					311.76
REDUCTION					
4	1	1	2	1.576	185.1
5	1	2	2	1.576	185.1
6	1	3	3	1.576	185.1
7	1	4	4	1.576	185.1
65	1	62	62	1.576	185.1

NO.	COEFF.	FEET	BREATHS	LENGTH	AREA IN SQ.
ADDITION (A)					
42	1	1	2775	5000	15.86
53	1	1	3375	4750	8.80
54	1	2	2520	2120	10.75
63	1	1	900	1800	1.90
73	1	1	900	1200	6.52
83	1	1	900	2700	8.25
W1	1	2	1025	600	3.78
W2	1	1	900	1450	1.74
W3	1	2	1400	900	1.77
W4	1	1	900	900	4.14



NOTE :-

Architect's Signature

Sandeep Sharma, Architect
Council of Architecture
Registration No. CA/2008/38193

Owners' Signature

For Jaypee Infratech Limited

Authorized Signatory

Architects & Town Planners

ARCOP ASSOCIATES Pvt. Ltd.
E-106, G.K. ENCLAVE Part-I
New Delhi-110 049

Ph.: 011-26242050 Fax : 011-26238035

front, Rear & Side
penalties. Enro
OWNER
to release
construct building
JAYPEE INERATECH LTD

	Drawing Title
--	---------------

FLOOR PLANS & AREA DIAGRAM
(1ST FLOOR TYPICAL FOR SECOND
(3RD FLOOR TYPICAL FOR 4TH TO 17TH)
TOWER KBA-16, 17

Job Title **BUILDING SUBMISSION FOR
KENSINGTON BOULEVARD
(POCKET B12,13,14 &15)
JAYPEE GREENS
SECTOR 131.NOIDA**

Scale	Job No.
-------	---------

Date MARCH 20/2	Drawing No JPS/SG/LBA-16/00
--------------------	--------------------------------

प्रा. के. आधिकारिक दस्तावेज	प्रा. के. आधिकारिक दस्तावेज
प्रा. के. आधिकारिक दस्तावेज	प्रा. के. आधिकारिक दस्तावेज

Dealt by	Checked by	Revision No.
--	--	--

SHIVIKA	GYAN	
---------	------	--

Noida Authority:


अर्थ	(जिसका) से निगम		
	होता		

प्राप्तकर प्रस्तुत करना है


Associate Architect	Architect	Chief Architect
---------------------	-----------	-----------------

	Associate Architect	Architect	Chief Architect
--	---------------------	-----------	-----------------


100

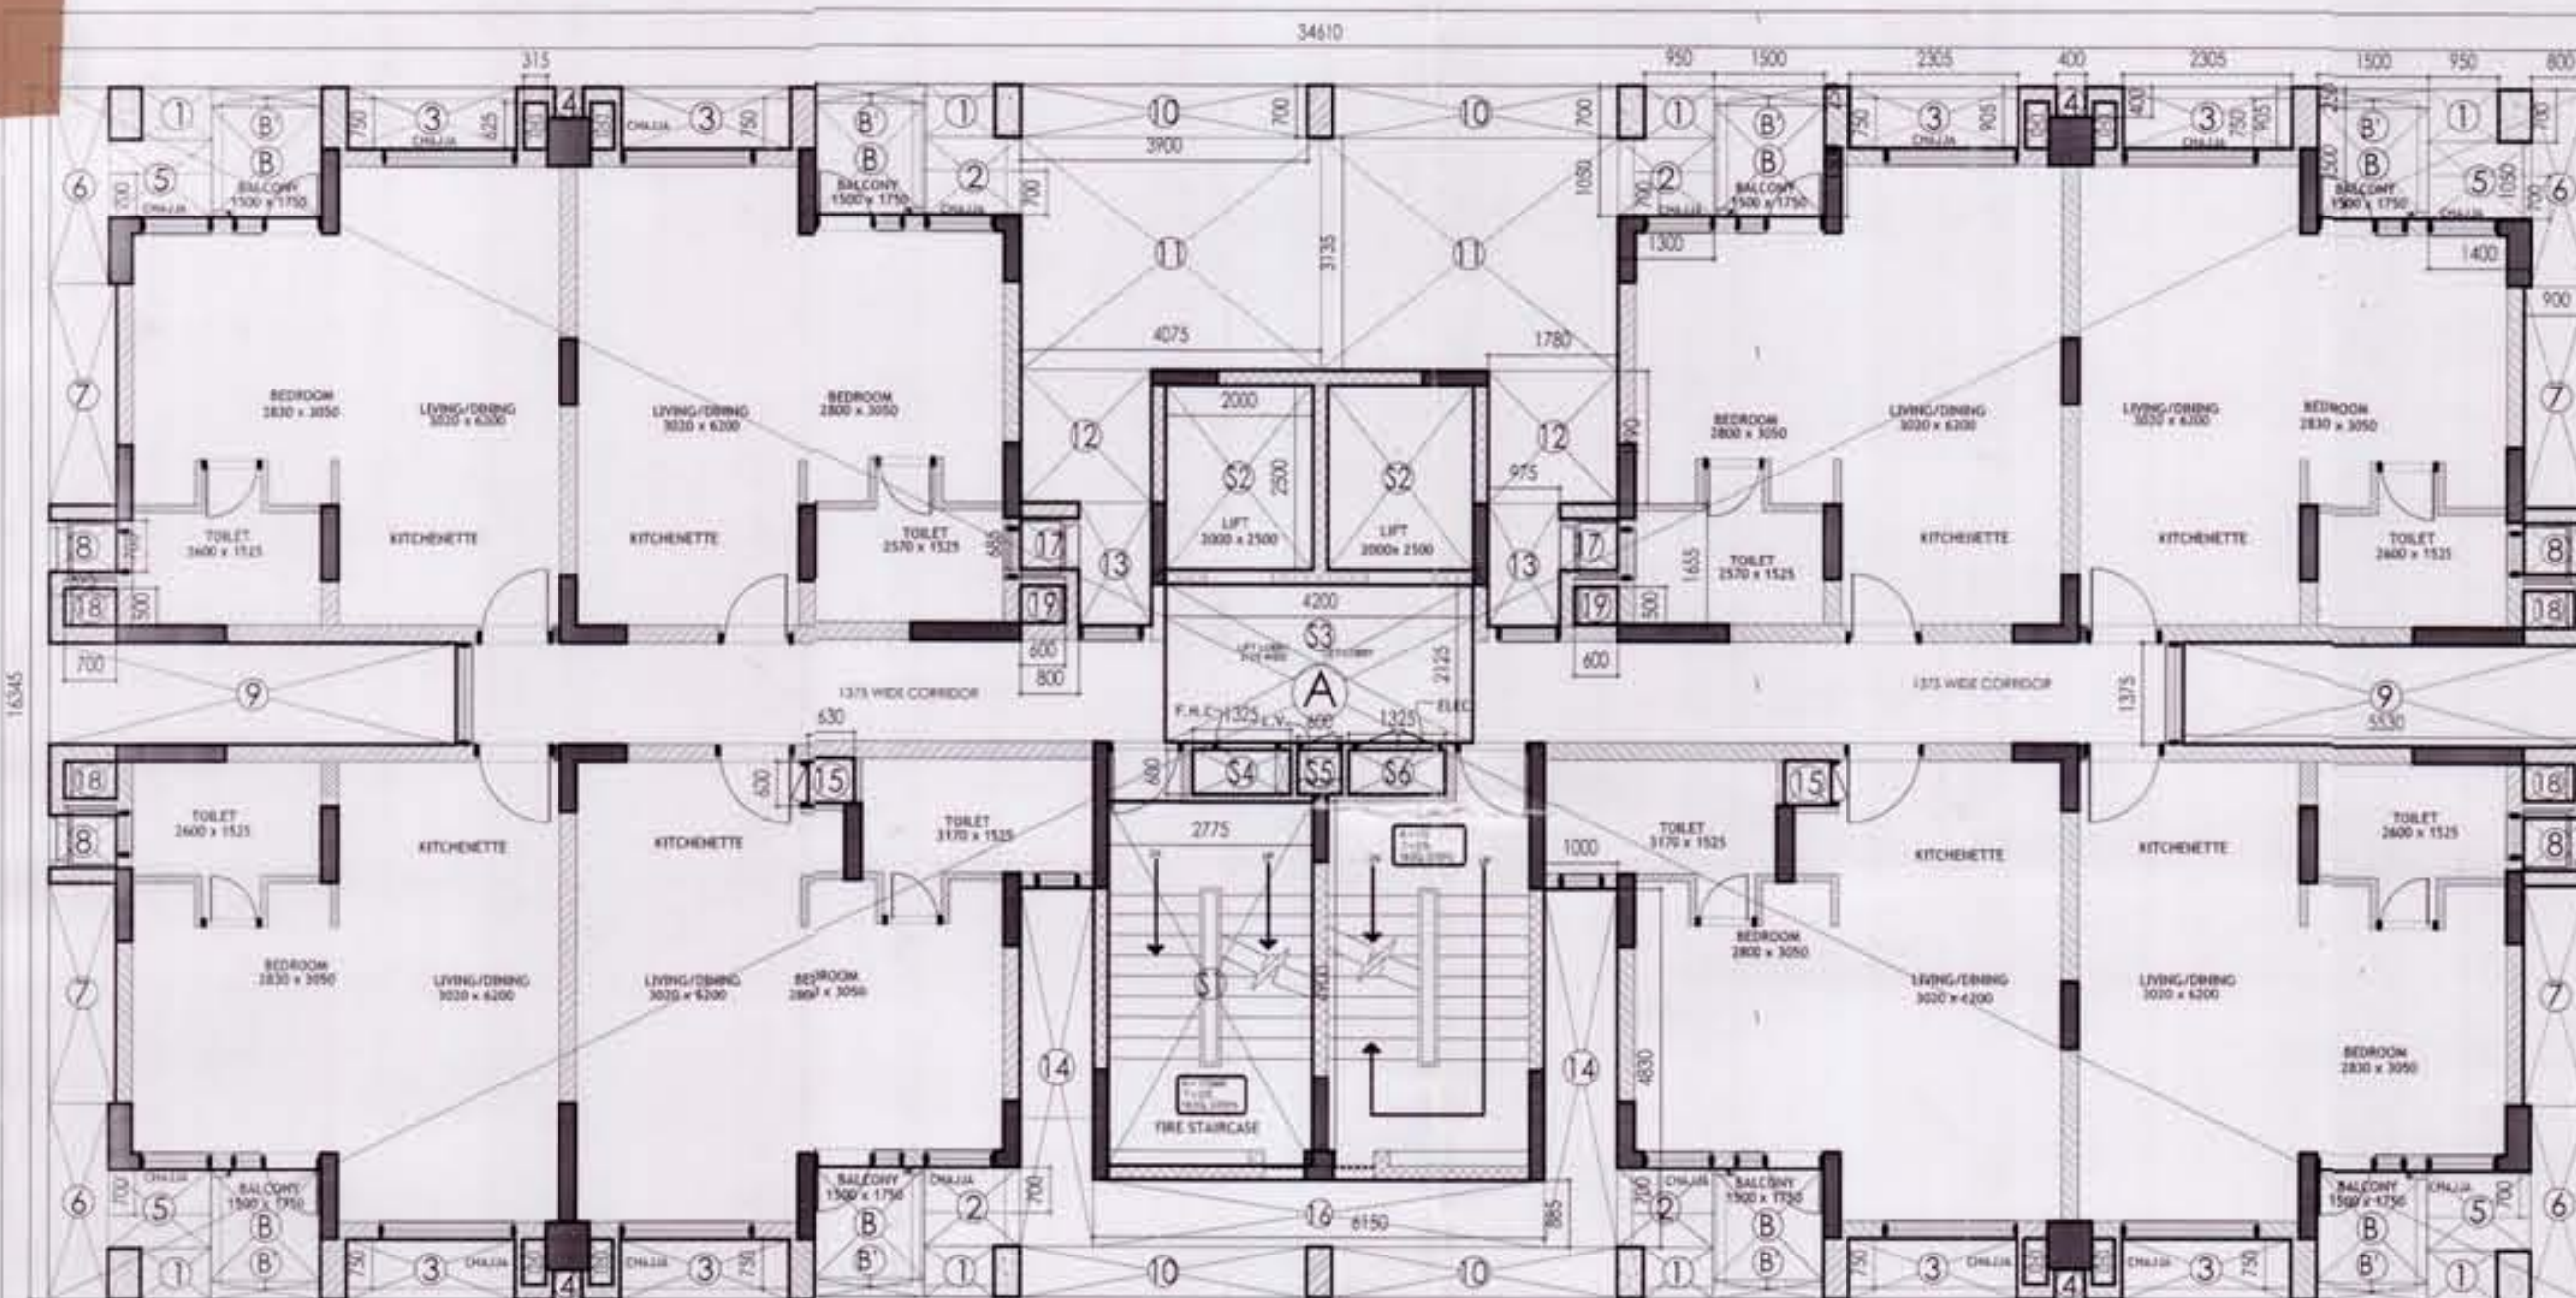


1st FLOOR PLAN TYPICAL FOR 2nd FLOOR

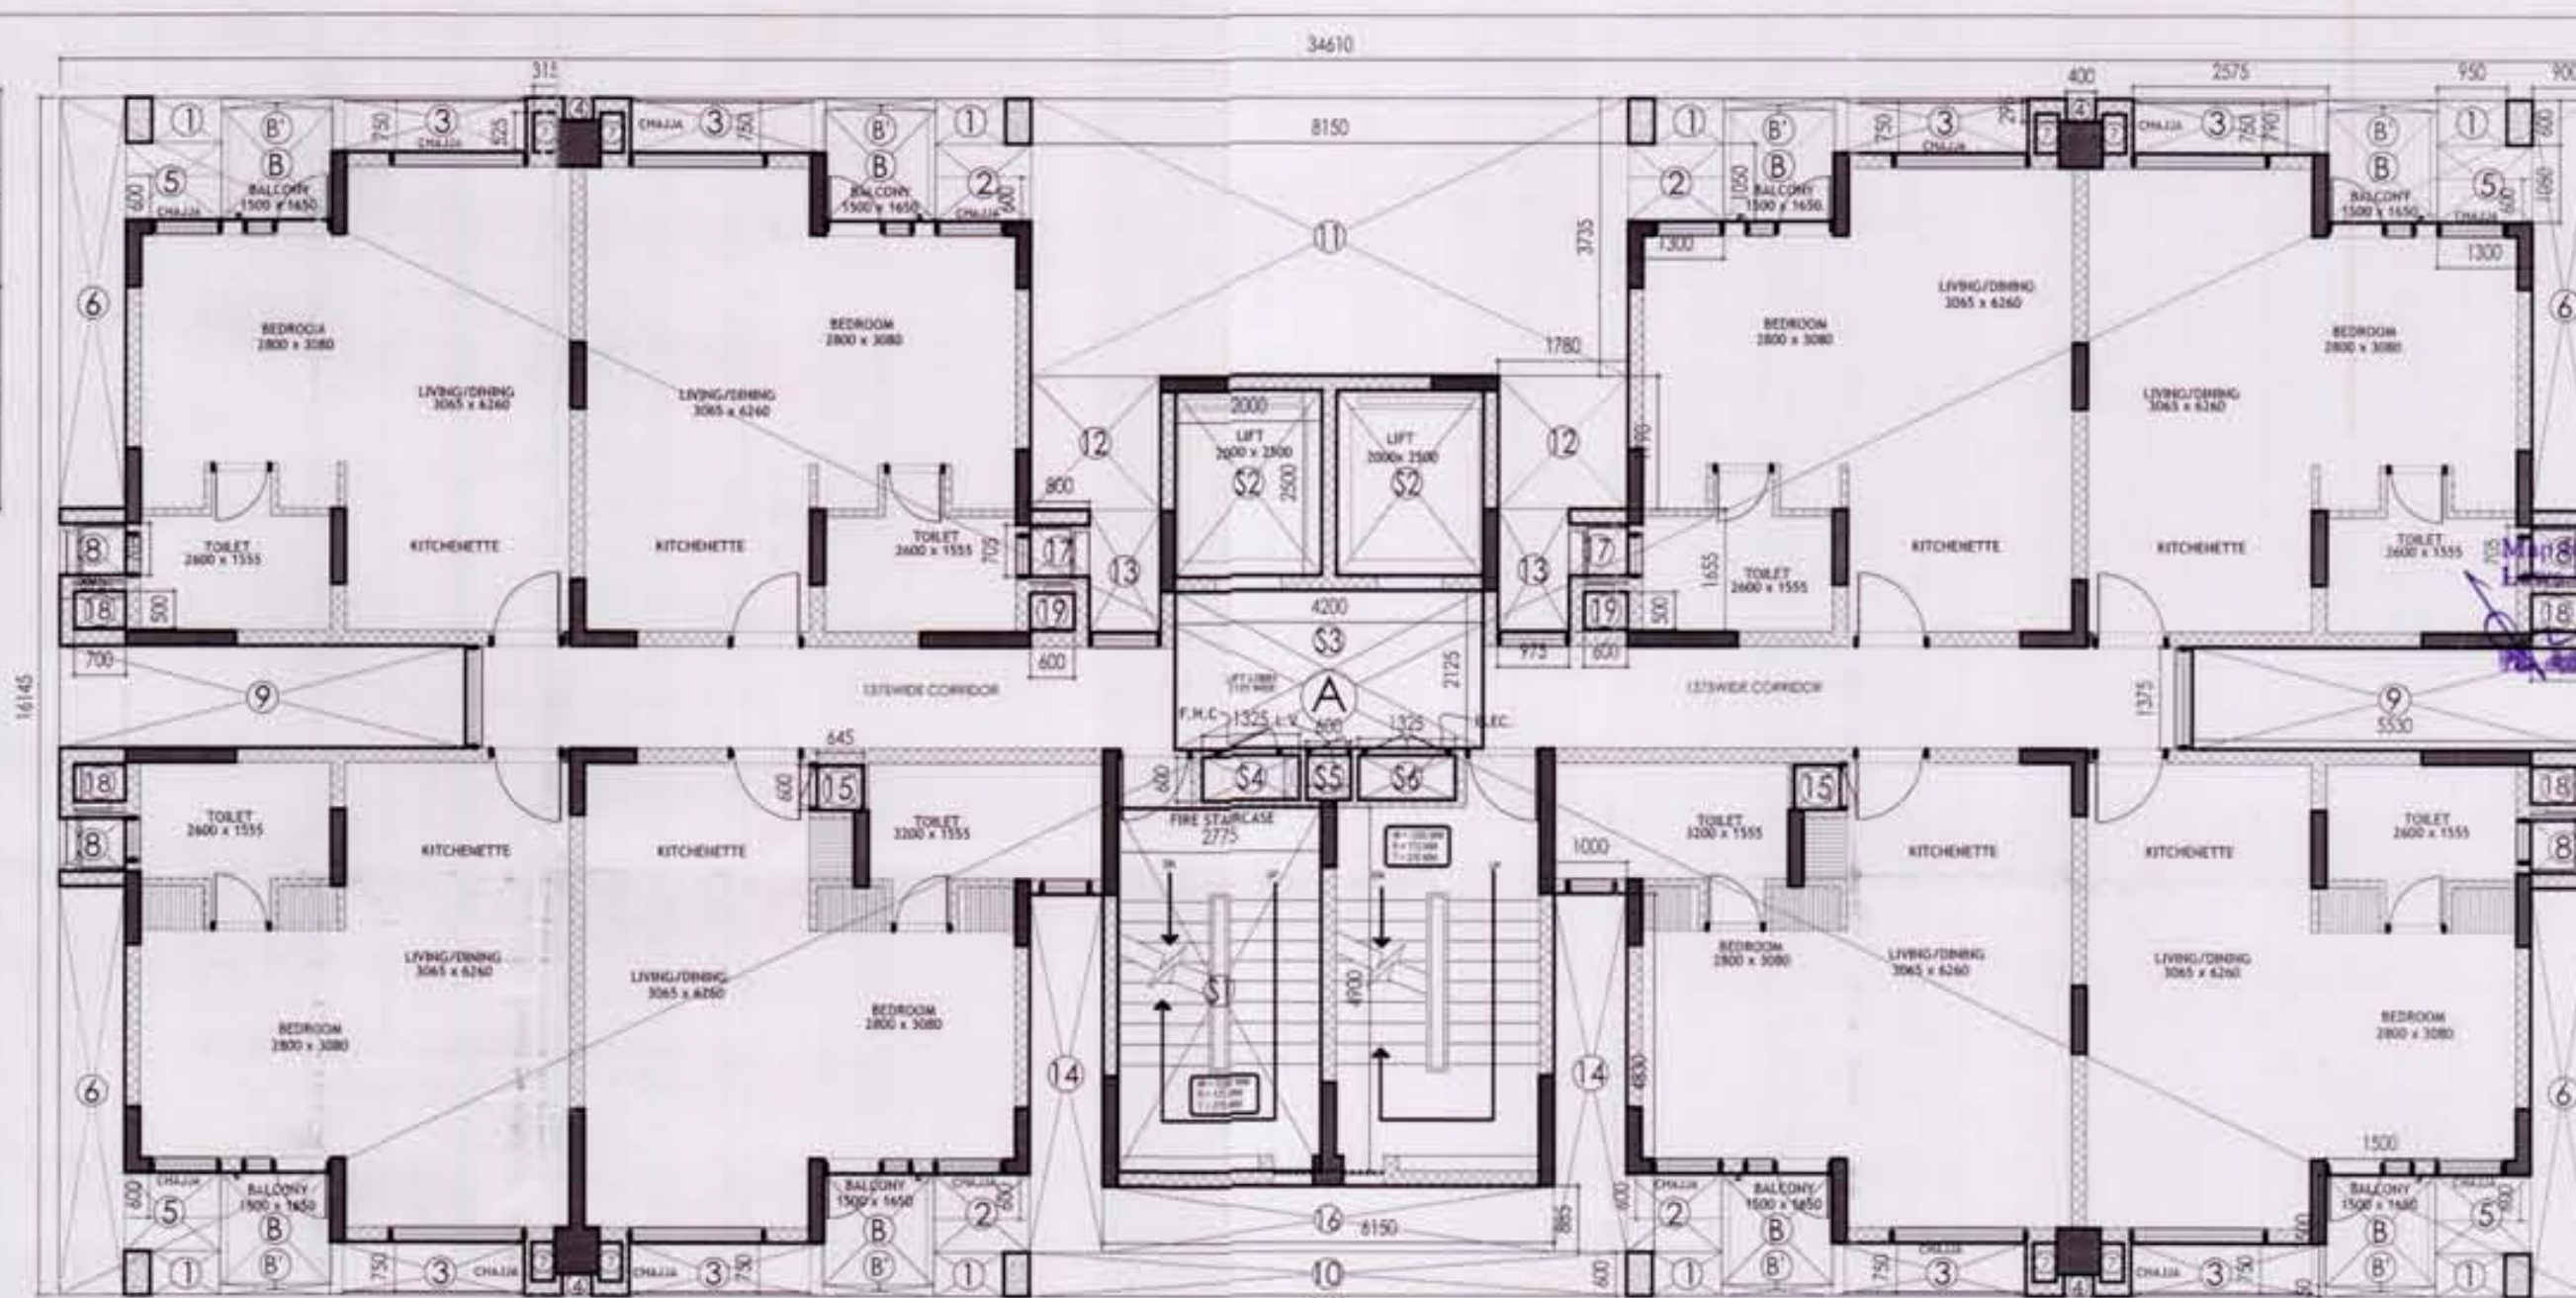

3RD FLOOR PLAN TYPICAL FOR 4TH TO 19TH FLOOR

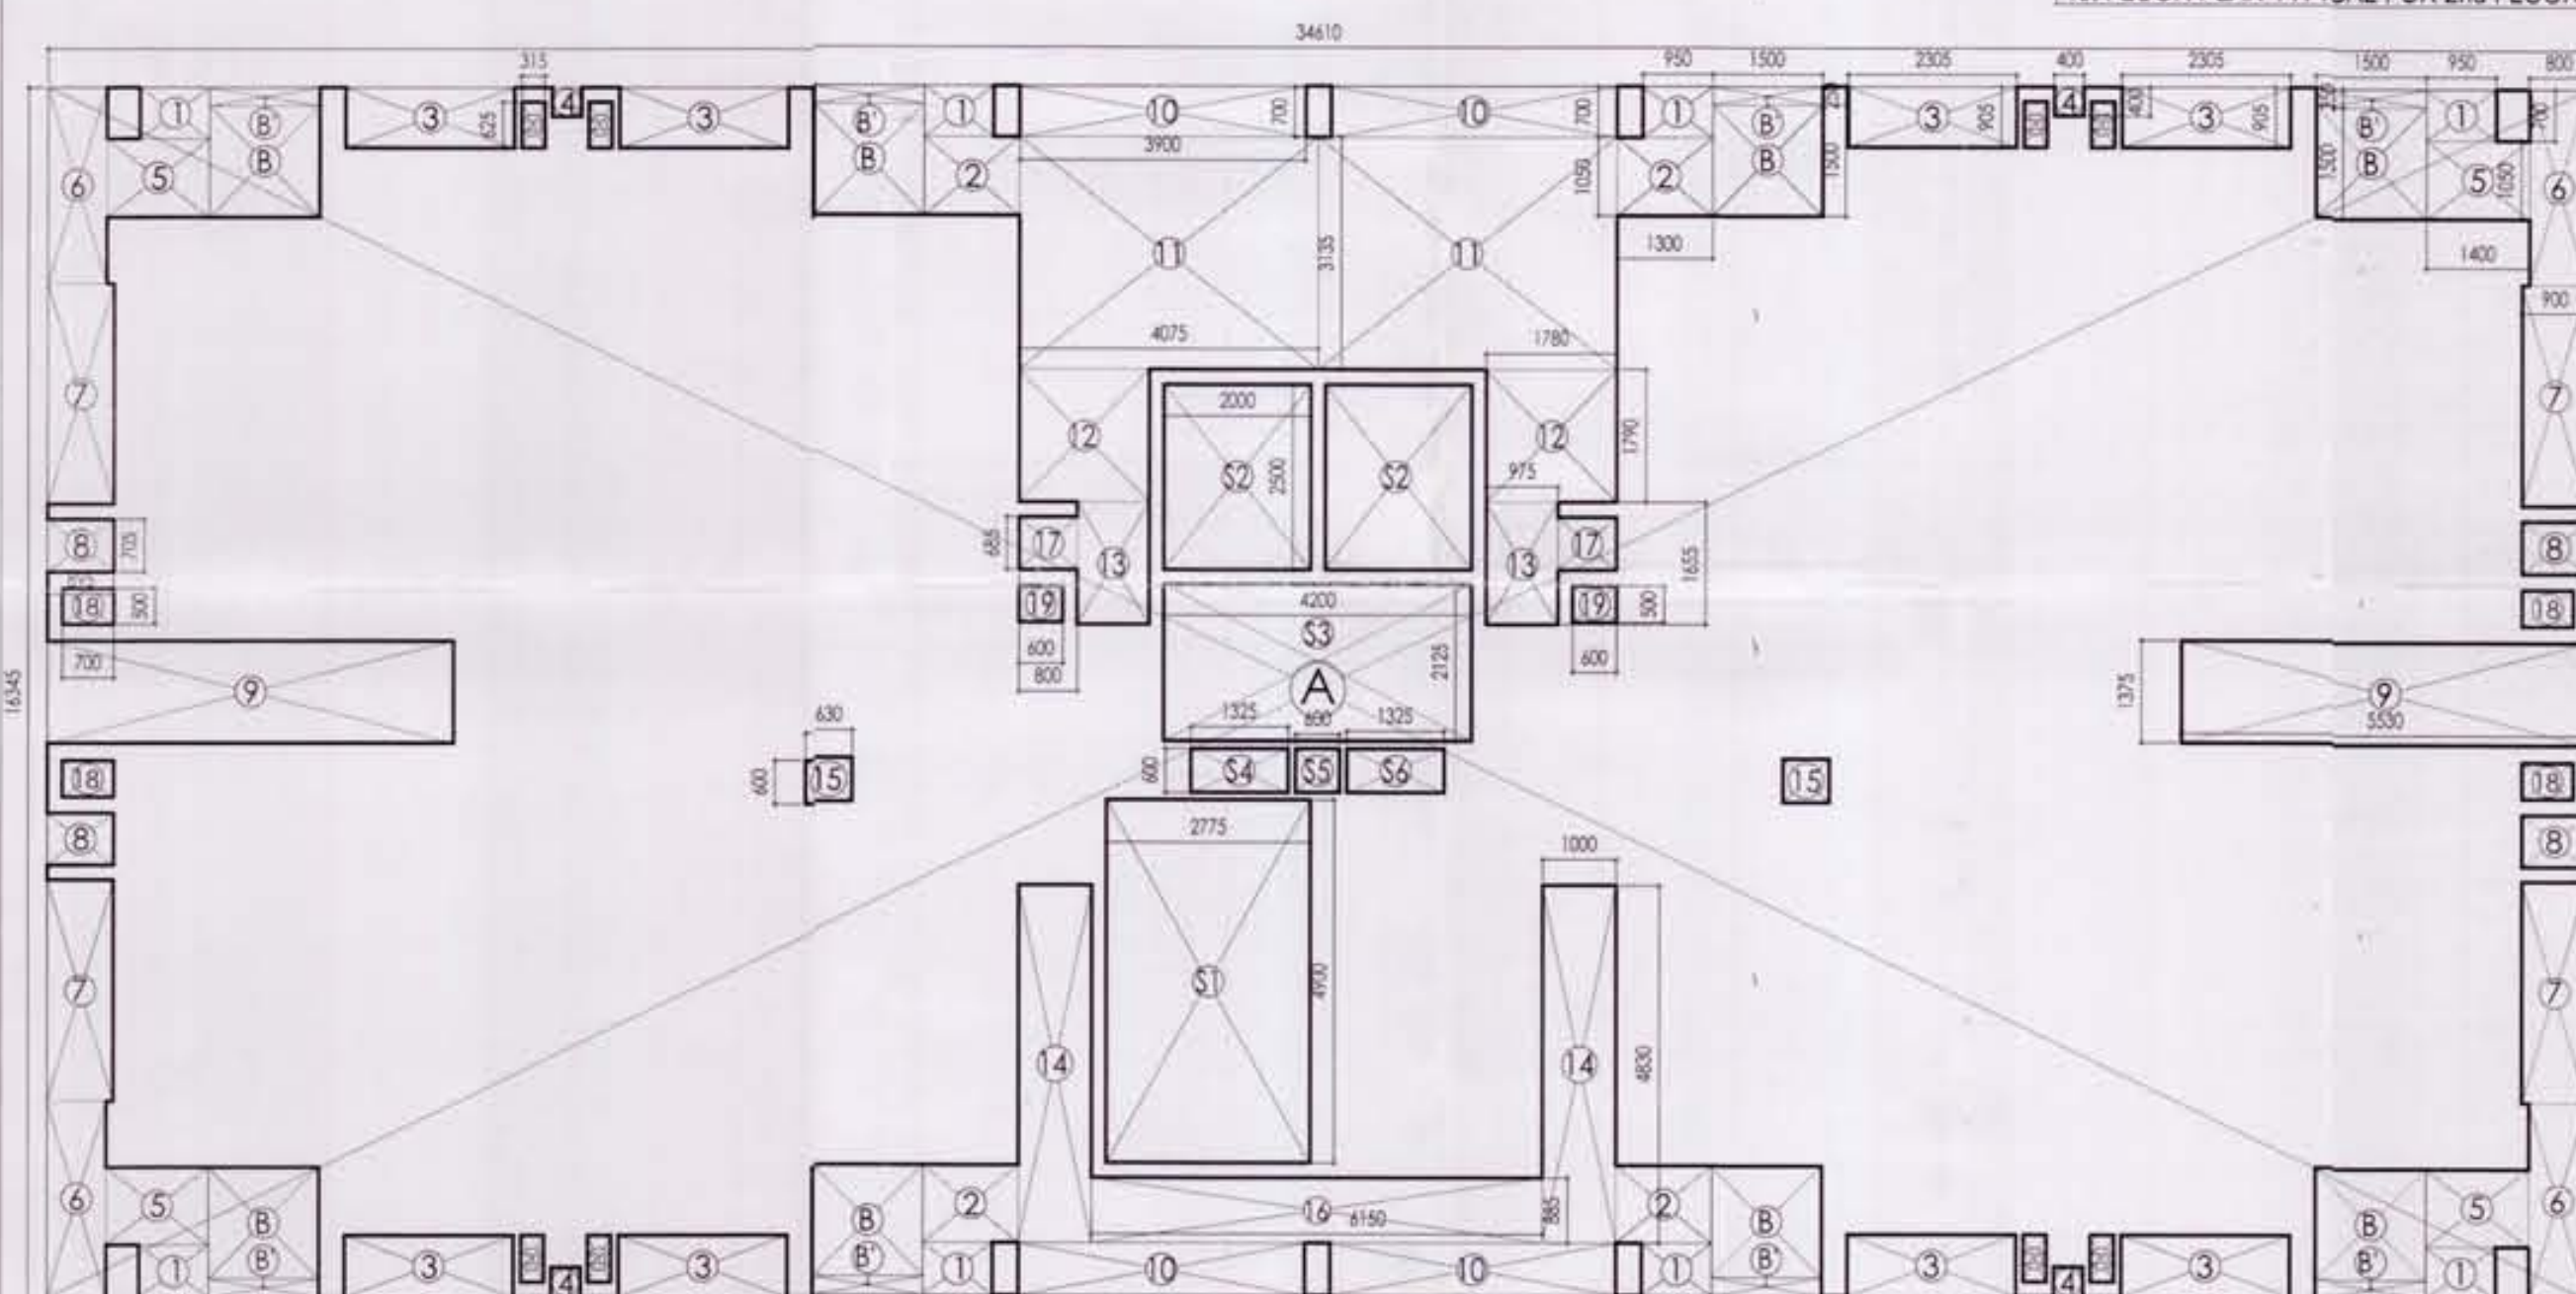

1st FLOOR PLAN AREA DIAGRAM TYPICAL FOR 2nd FLOOR

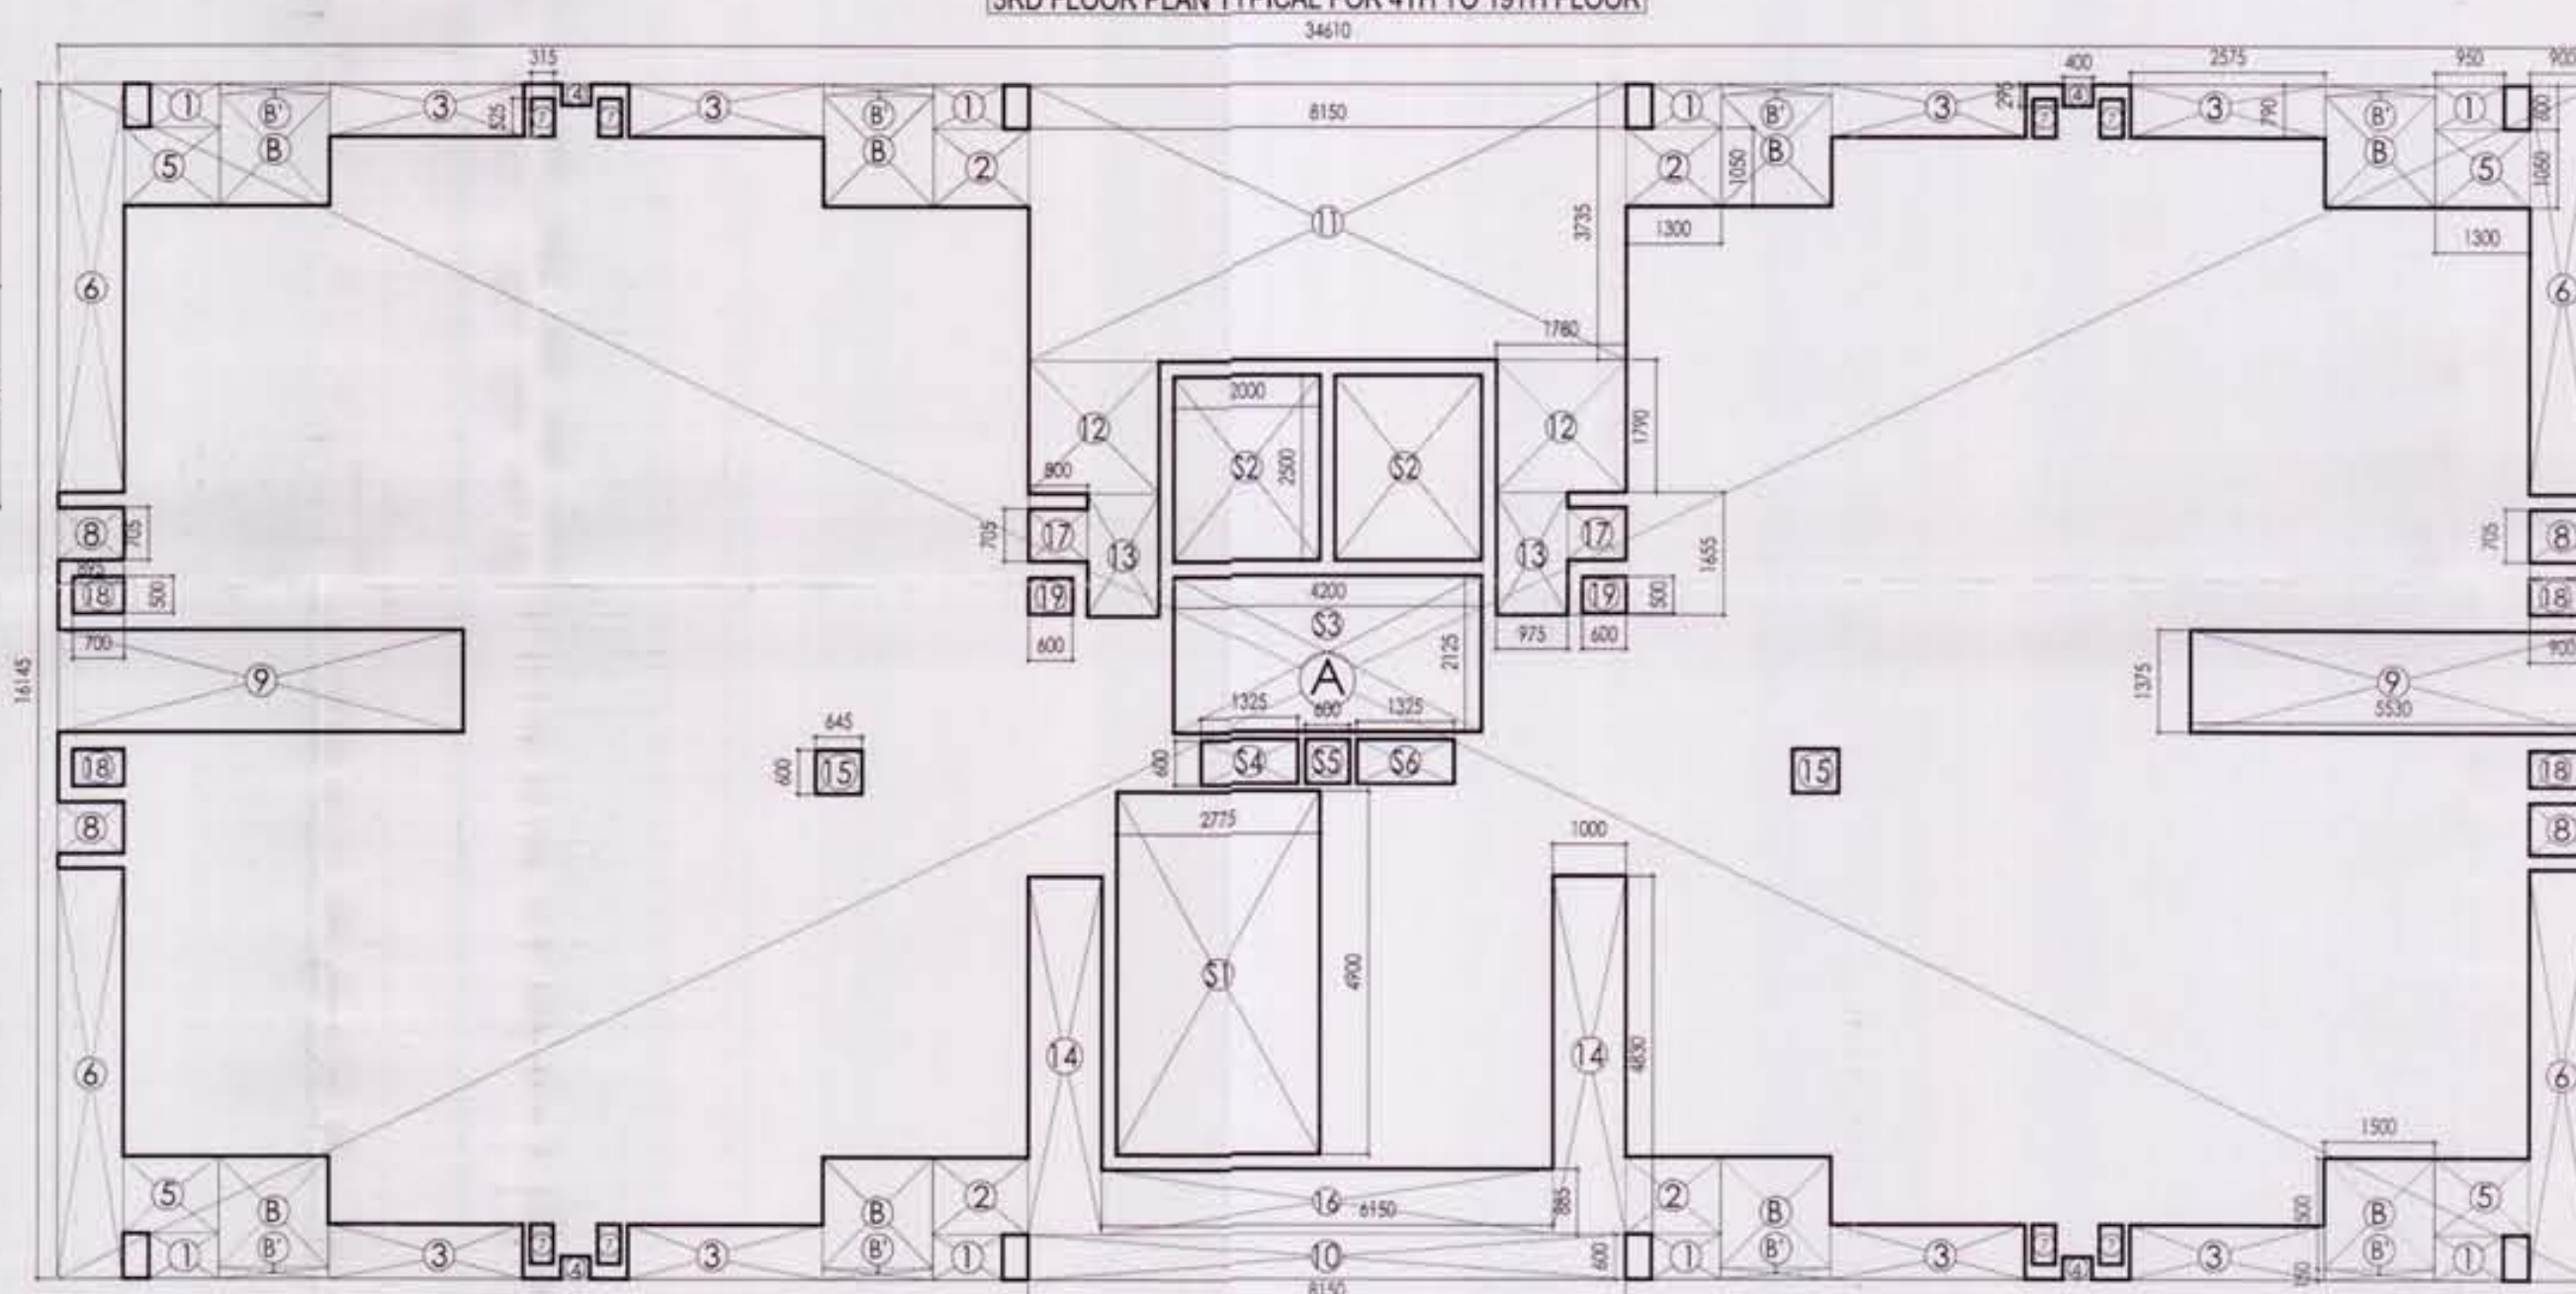


3RD FLOOR PLAN AREA DIAGRAM TYPICAL FOR 4TH TO 19TH FLOOR

AREA STATEMENT				
15% OF FAR AREA ON 1ST FLOOR				
S.NO.	Nos.	LENGTH	BREADTH	AREA IN SQ.MT
ADDITION (A)				
S1	1	2775	4900	13.60
S2	2	2000	2500	10.00
S3	1	4200	2125	8.93
S4	1	1325	600	0.80
S5	1	600	600	0.36
S6	1	1325	600	0.80
TOTAL				34.47

FAR AREA STATEMENT FOR 1ST FLOOR				
E	NOS.	LENGTH	BREADTH	AREA IN SQ.MT
ADDITION				
A	1	34610	16345	565.70
TOTAL ADDITION (A)				565.70
SUBTRACTION				
1	8	950	700	5.32
2	4	1050	1300	5.46
3	8	2305	905	16.69
4	4	400	400	0.64
5	4	1400	1050	5.88
6	4	800	2650	8.48
7	4	900	2980	10.73
8	4	705	895	2.52
9	2	5530	1375	15.21
10	4	3900	700	10.92
11	2	4075	3135	25.55
12	2	1780	1790	6.37
13	2	975	1655	3.27
14	2	1000	4830	9.66
15	2	630	600	0.76
16	1	8150	885	5.44
17	2	685	800	1.10
18	4	700	500	1.40
19	2	600	500	0.60
20	8	315	625	1.58
B'	8	750	250	1.50
B	8	1500	1500	18.00
S1	1	2775	4900	13.60
S2	2	2000	2500	10.00
S3	1	4200	2125	8.93
S4	1	1325	600	0.80
S5	1	600	600	0.36
S6	1	1325	600	0.80
TOTAL SUBTRACTION (B)				191.54
TOTAL 1ST FLOOR FAR AREA (C=A-B)				374.16

AREA STATEMENT				
15% OF FAR AREA ON 3RD FLOOR				
S.NO.	Nos.	LENGTH	BREADTH	AREA IN SQ.MT
ADDITION (A)				
S1	1	2775	4900	13.60
S2	2	2000	2500	10.00
S3	1	4200	2125	8.93
S4	1	1325	600	0.80
S5	1	600	600	0.36
S6	1	1325	600	0.80
TOTAL				34.47

FAR AREA STATEMENT FOR 3RD FLOOR				
S.NO.	NOS.	LENGTH	BREADTH	AREA IN SQ.MT
ADDITION				
A	1	34610	16145	558.78
TOTAL ADDITION (A)				558.78
SUBTRACTION				
1	8	950	600	4.56
2	4	1050	1300	5.46
3	8	2575	790	16.27
4	4	400	295	0.47
5	4	1300	1050	5.46
6	4	900	5530	19.91
7	8	315	525	1.32
8	4	705	895	2.52
9	2	5530	1375	15.21
10	1	8150	600	4.89
11	1	8150	3735	30.44
12	2	1780	1790	6.37
13	2	975	1655	3.27
14	2	1000	4830	9.66
15	2	645	600	0.77
16	1	6150	885	5.44
17	2	705	800	1.13
18	4	700	500	1.40
19	2	600	500	0.60
B'	8	750	150	0.90
B	8	1500	1500	18.00
S1	1	2775	4900	13.60
S2	2	2000	2500	10.00
S3	1	4200	2125	8.93
S4	1	1325	600	0.80
S5	1	600	600	0.36
S6	1	1325	600	0.80
TOTAL SUBTRACTION (B)				188.50
TOTAL 3RD FLOOR FAR AREA (C=A-B)				370.28

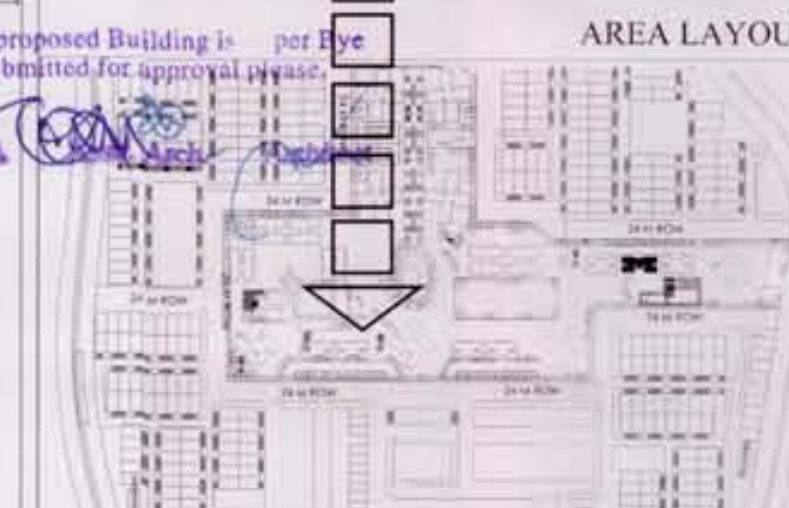

NOTE :-

Architect's Signature

Sandeep Sharma, Architect
Council of Architecture
Registration No. CA / 2008/58193

Owners' Signature

For Jaypee Infratech Limited

Architects & Town Planners

ARCOP ASSOCIATES Pvt. Ltd.
E-106, G.K. ENCLAVE Part-I
New Delhi-110 049
Ph.: 011-26242050 Fax : 011-26238035

OWNER

JAYPEE INFRA TECH LTD.
SEC-128, NOIDA

Drawing Title

FLOOR PLAN & AREA DIAGRAM
1ST FLOOR TYPICAL FOR 2ND FLOOR
3RD FLOOR TYPICAL FOR 4TH TO 19TH FLOOR
TOWER KBA-10

Job Title BUILDING SUBMISSION FOR
KENSINGTON BOULEVARD
POCKET B-12, 13, 14 & 15
JAYPEE GREENS
SECTOR 131, NOIDA

Scale 1:100 (Plan & Section)

Date MARCH 2012

Job No.

Drawing No.

JPG/SB/KBA-10/002

Dealt by

Checked by

Revision No.

Associate Architect

Chief Architect

