


PRODUCED BY AN AUTODESK EDUCATIONAL PRODUCT

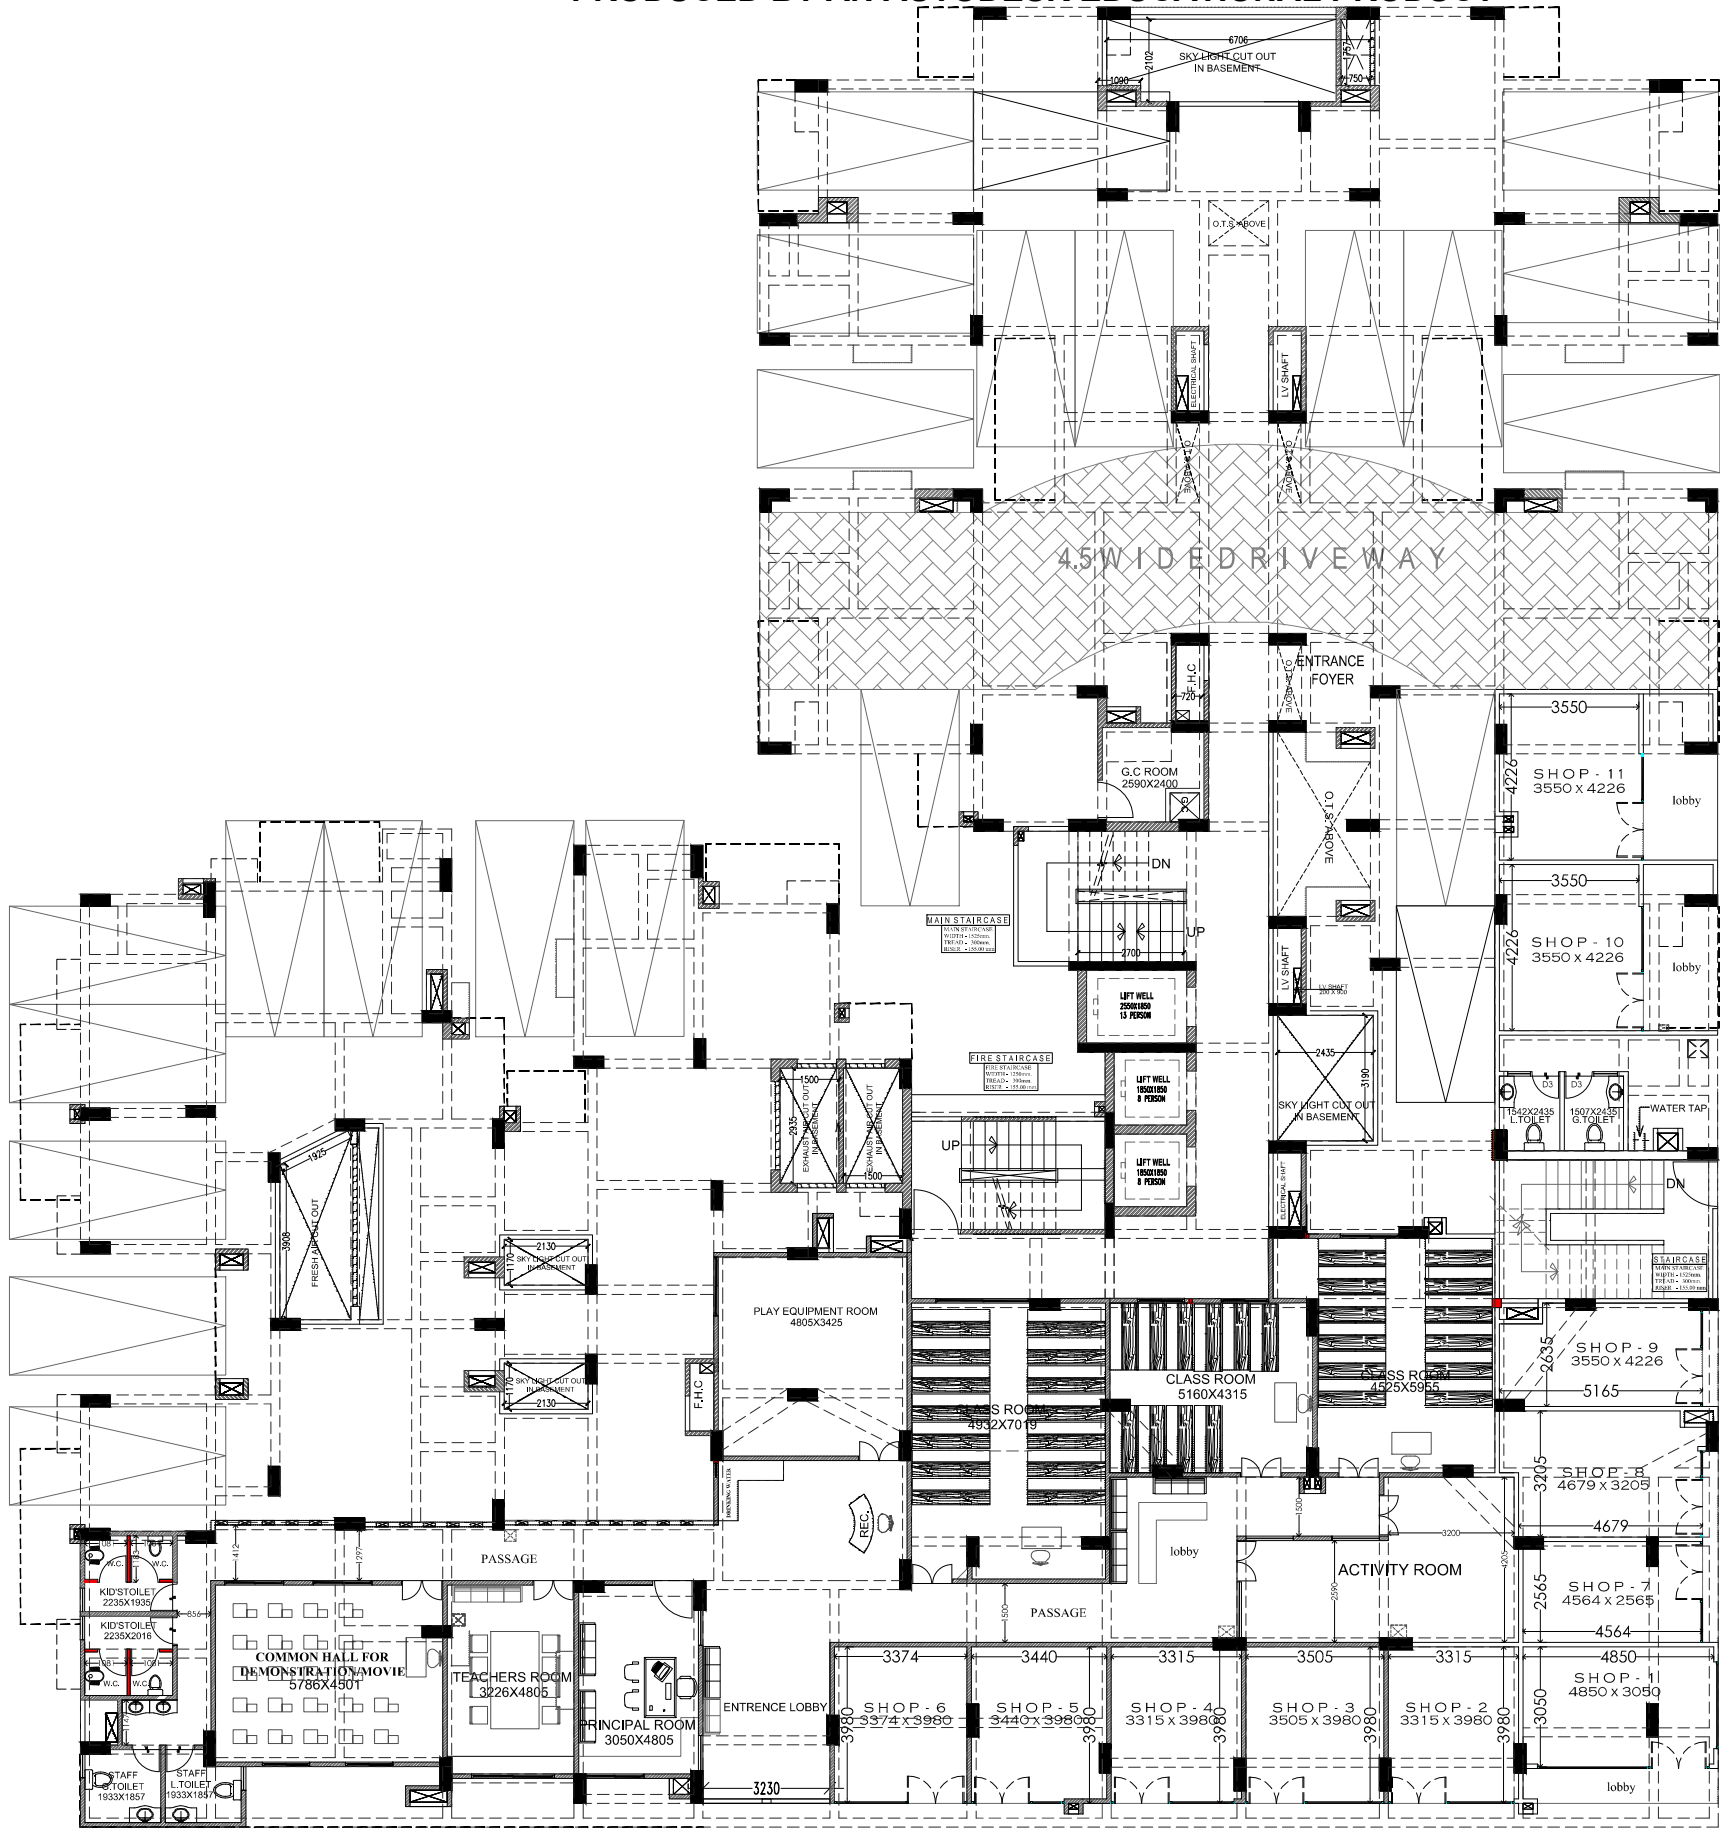

STILT / GROUND FLOOR PLAN

PRODUCED BY AN AUTODESK EDUCATIONAL PRODUCT

PROJECT:  
PART COMPOUNDING DRAWING FOR THE  
GROUP HOUSING PROJECT  
"S.C.C. SAPPHIRE" AT KH. NO. -1010,1011 & 1012  
AT VILLAGE NOORNAGAR, GHAZIABAD (U.P.)

OWNER:-  
Ms. S. C. C. BUILDER (P.) LTD.  
Ms. SHRINE BUILDTECH (P.) LTD.  
DIRECTOR:-  
Mr. VIPUL GIRI

OWNER SIGN: ARCHITECT SIGN:  
DRAWING TITLE: STILT/GR. FLOOR PLAN (Block - A)



ANUJ AGARWAL ARCHITECTS  
OFFICE:- A-244 KAUSHAMBI GHAZIABAD (U.P.)  
PH-0120-6454182, 4105712, TEL. FAX-2773592  
e-mail: anuj.agarwal@gmail.com

SCALE: DEALT BY: CHECKED BY: DATE: DRE. NO.:  
NTS CD-05