


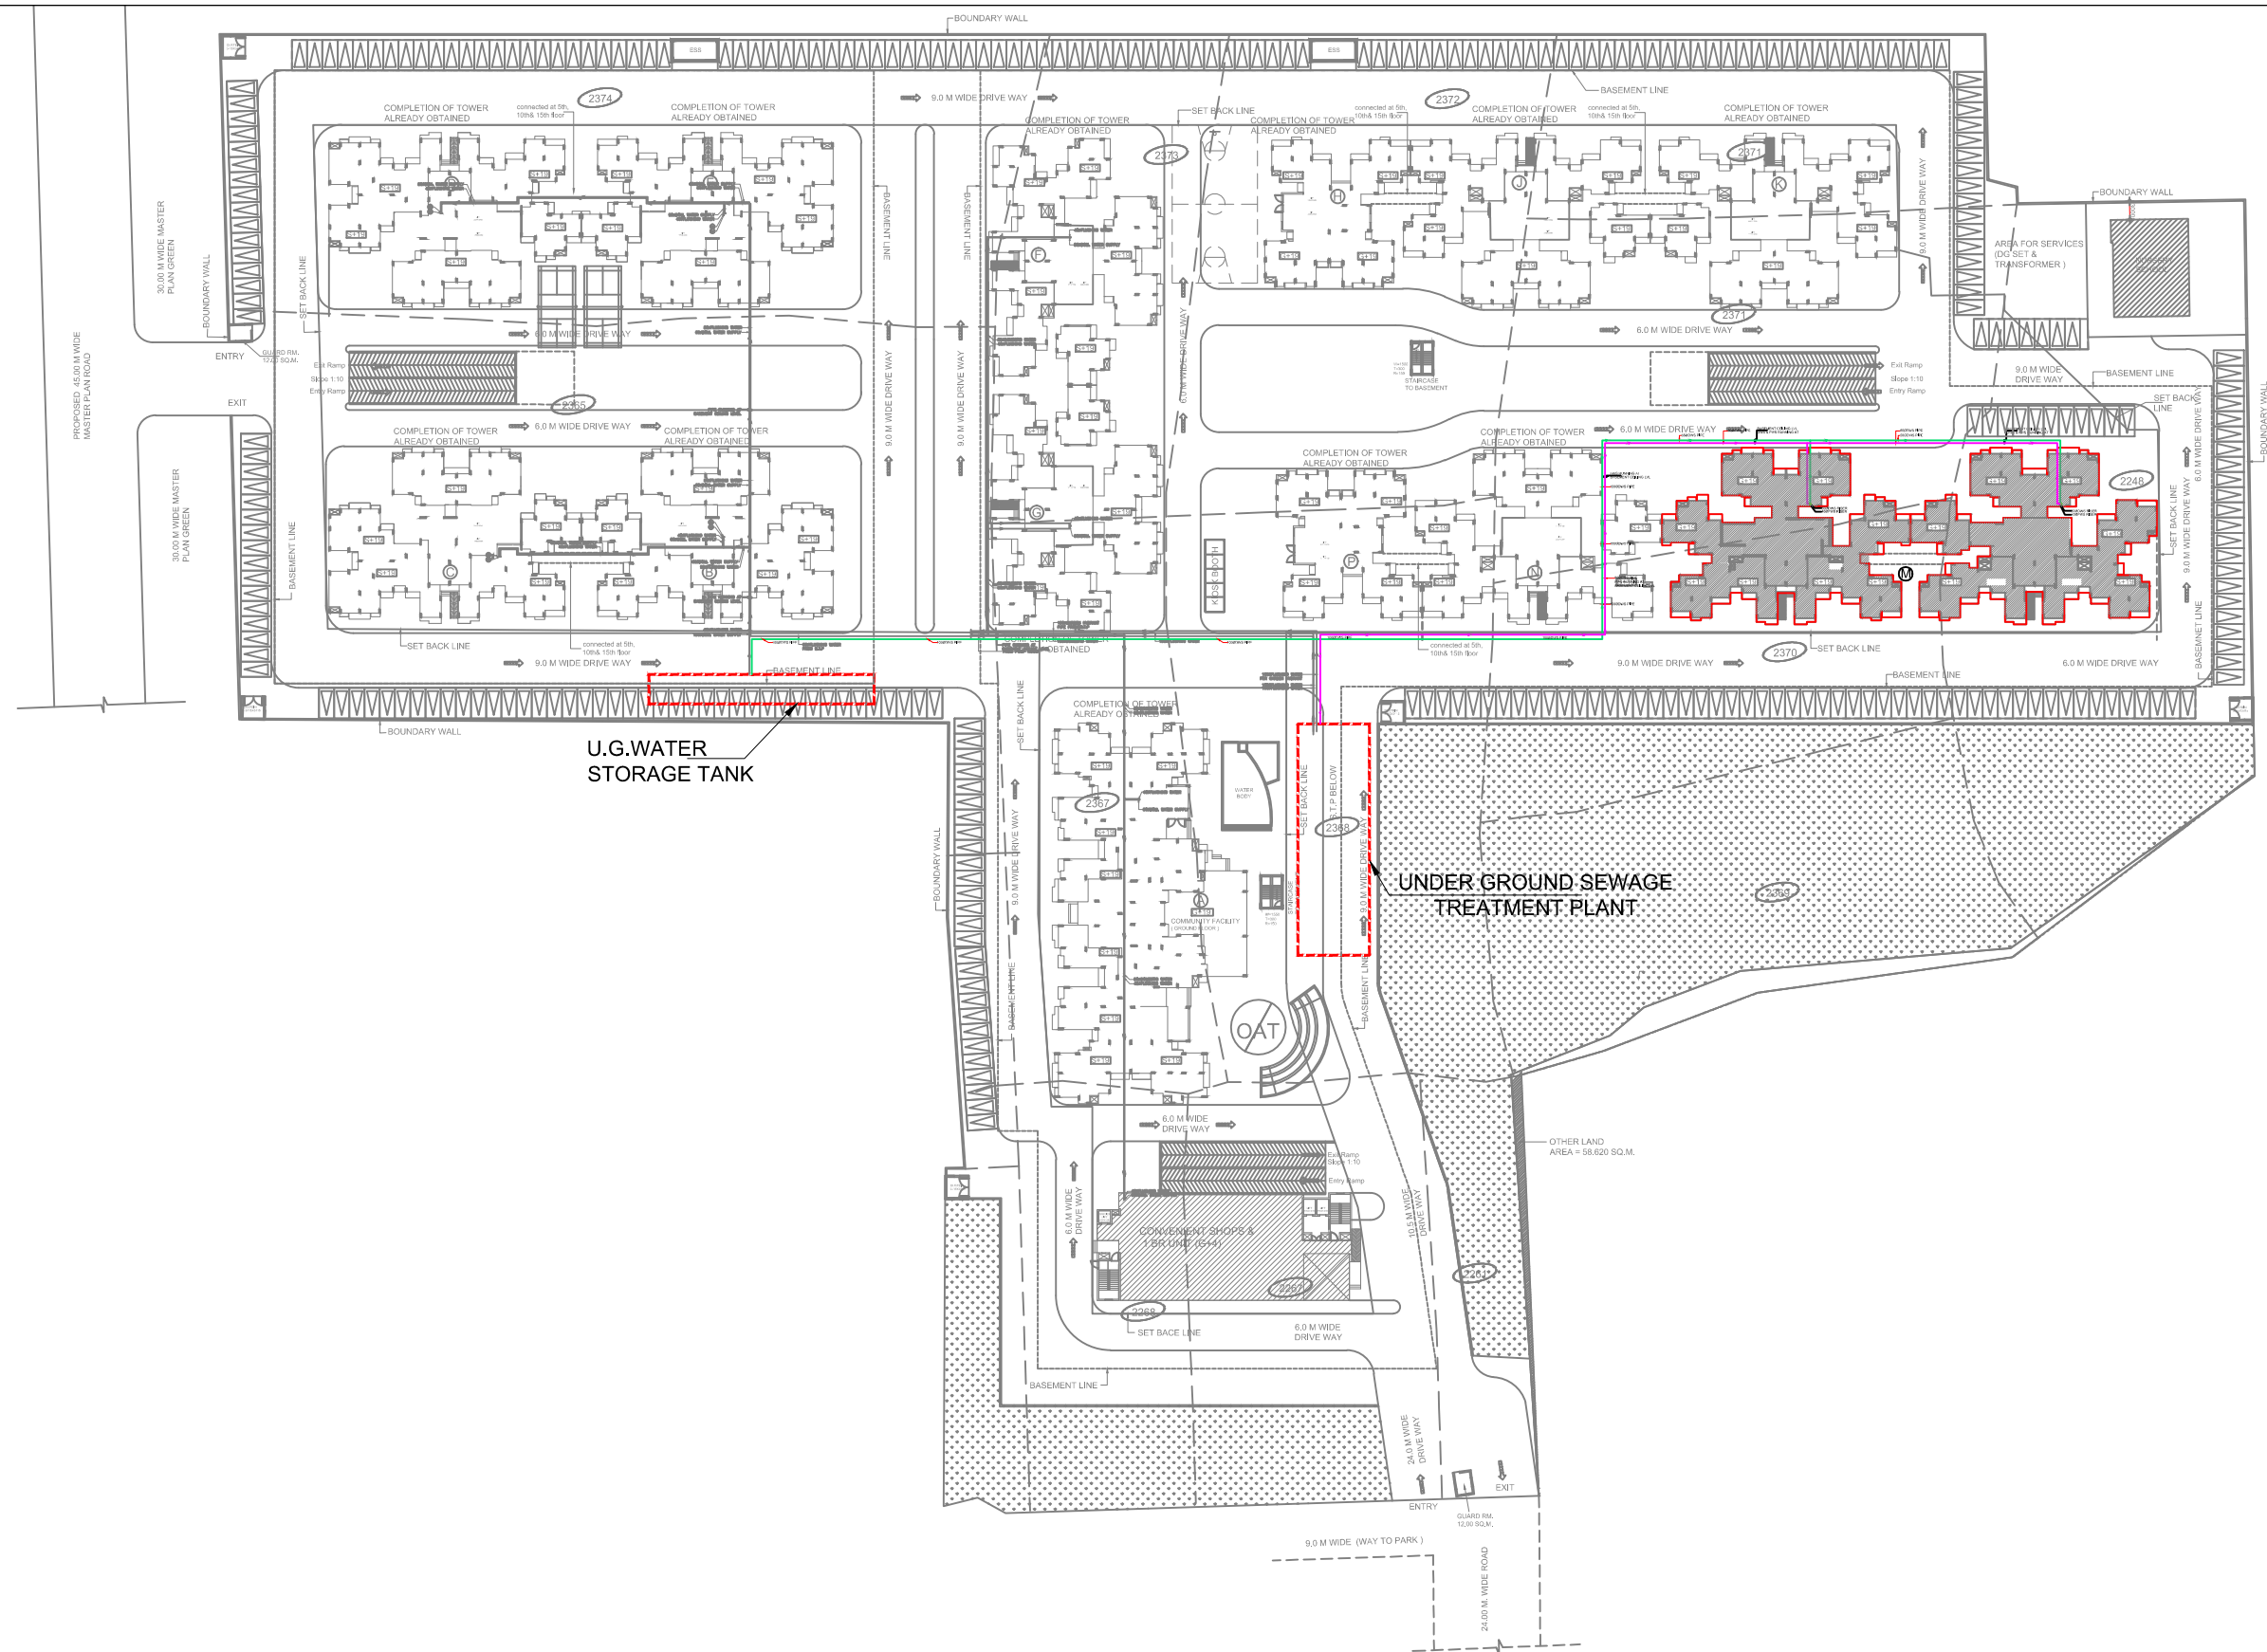

Job Title :	REVISED GROUP HOUSING AT PLOT NO.- GH-6 ADITYA WORLD CITY, INTEGRATED TOWNSHIP, SHAHPUR-BAMHETA, GHAZIABAD, (UP). ON KHASRA NO.- 2248, 2261, 2267, 2268, 2269, 2365, 2367, 2368, 2369, 2370, 2371, 2372, 2373 & 2374.
-------------	---

Owner: M/s. AGARWAL ASSOCIATES PROMOTERS LIMITED.
10 , NEW RAJDHANI ENCLAVE, VIKAS MARG,
NEW DELHI-110092.

DRAWING TITLE:

SITE PLAN FOR WATER
SUPPLY LAYOUT PLAN

© N+U Design Studio

SCALE:	1:350
DWG. NO.	

	PROJECT TEAM:
	NUPC
	DATE:



ARCHITECTS:



A-243, OKHLA PHASE - I,
NEW DELHI - 110020, INDIA
Telephone :
+91-11-26816414 / 15
Fax :
+91-11-26818013
E-Mail : Website :
info@nplu.in www.nplu.in

This drawing/design is property of N+U Design Studio. No part of this may be reproduced or implemented in any form without prior permission in writing from Architects. Any person doing so, shall be liable to criminal prosecution and civil claims for damages.