


OTHER'S PROPERTIES

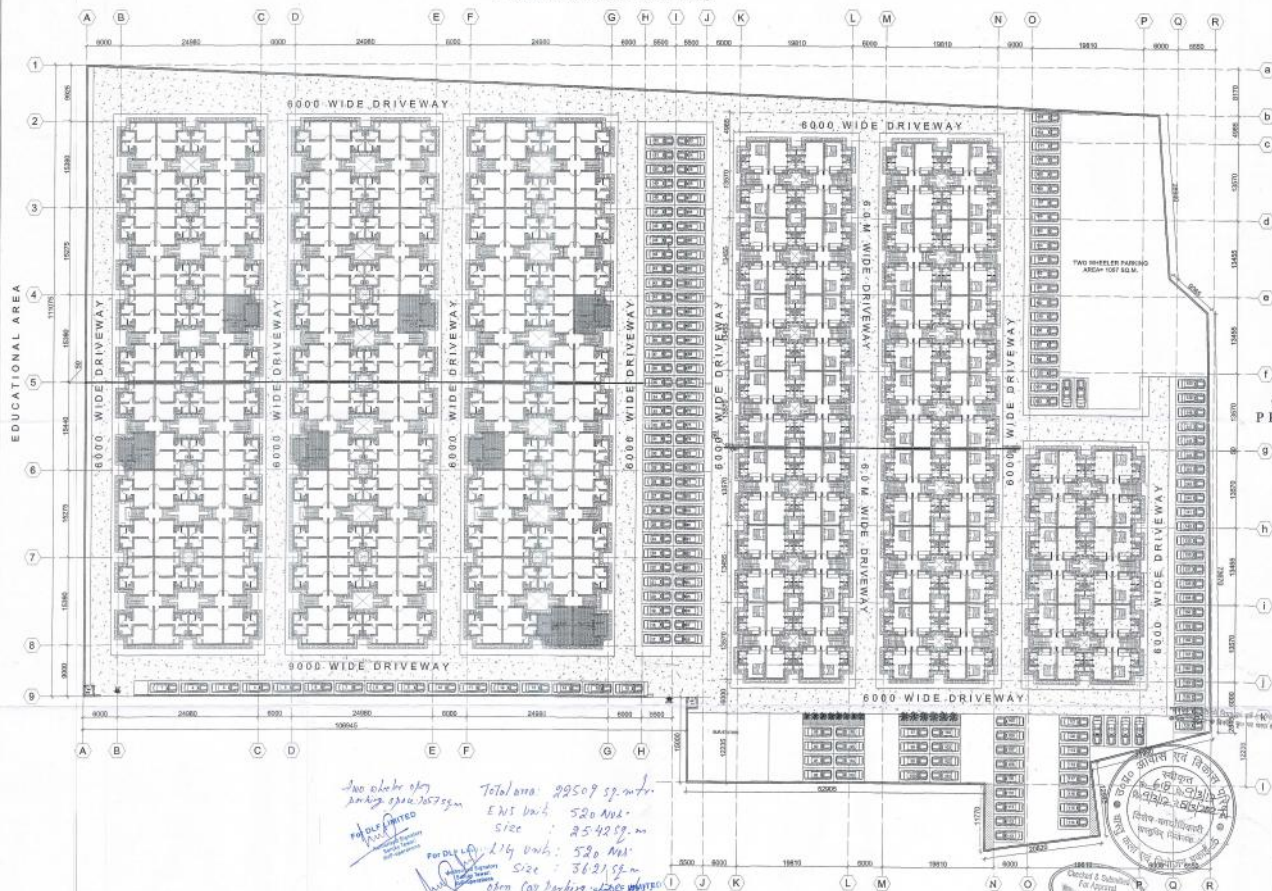

OTHER'S PROPERTIES

Two plots are being
purchased from 1575 sqm
Total area: 22509 sq. meter
ENS built: 520 Nos.
Size: 2542 sq. m.
For DLF, 114 units: 520 Nos.
Size: 3621 sq. m.
Open car parking, etc.



NOTES:
1. ALL DIMENSIONS ARE IN METERS UNLESS OTHERWISE SPECIFIED.
2. THE DIMENSIONS GIVEN IN THIS DRAWING ARE TO THE EXTERIOR FACE OF THE WALLS UNLESS OTHERWISE SPECIFIED.
3. ALL DIMENSIONS ARE TO BE TAKEN AS SHOWN IN THIS DRAWING.
4. ALL DIMENSIONS ARE TO BE TAKEN AS SHOWN IN THIS DRAWING.
5. ALL DIMENSIONS ARE TO BE TAKEN AS SHOWN IN THIS DRAWING.
6. ALL DIMENSIONS ARE TO BE TAKEN AS SHOWN IN THIS DRAWING.
7. ALL DIMENSIONS ARE TO BE TAKEN AS SHOWN IN THIS DRAWING.
8. ALL DIMENSIONS ARE TO BE TAKEN AS SHOWN IN THIS DRAWING.
9. ALL DIMENSIONS ARE TO BE TAKEN AS SHOWN IN THIS DRAWING.
10. ALL DIMENSIONS ARE TO BE TAKEN AS SHOWN IN THIS DRAWING.

THIS IS TO CERTIFY THAT PROPOSED
BUILDING HAS BEEN PREPARED
ACCORDING TO THE INFORMATION
GIVEN BY THE OWNER AND BUILDING
TYPE LARVA MASTER PLAN SET.



REVISIONS	DATE	DESCRIPTION
1	15/05/2016	ISSUED FOR PERMIT
2	15/05/2016	ISSUED FOR PERMIT
CLIENT:-
DLF
DLF Center, Sector 17, Phase II
New Delhi-110001

PROJECT:-	PROPOSED 2/15 & 1/15 HOUSING FOR MIDDLE CLASS AT GARDEN CITY, PUNE, MAHARASHTRA
Drawn By:	DOLY
Checked By:	RP
Approved By:	AD
Scale:	1:1000
Sheet No.:	2

DRAWING TITLE:-
GROUND FLOOR PLAN
SCALE: 1:1000
SHEET NO. 2
DATE: 15/05/2016
DRAWN BY: DLF PL/PP