





FRONT ELEVATION (BLOCK -2)

(SCALE = 1:100)

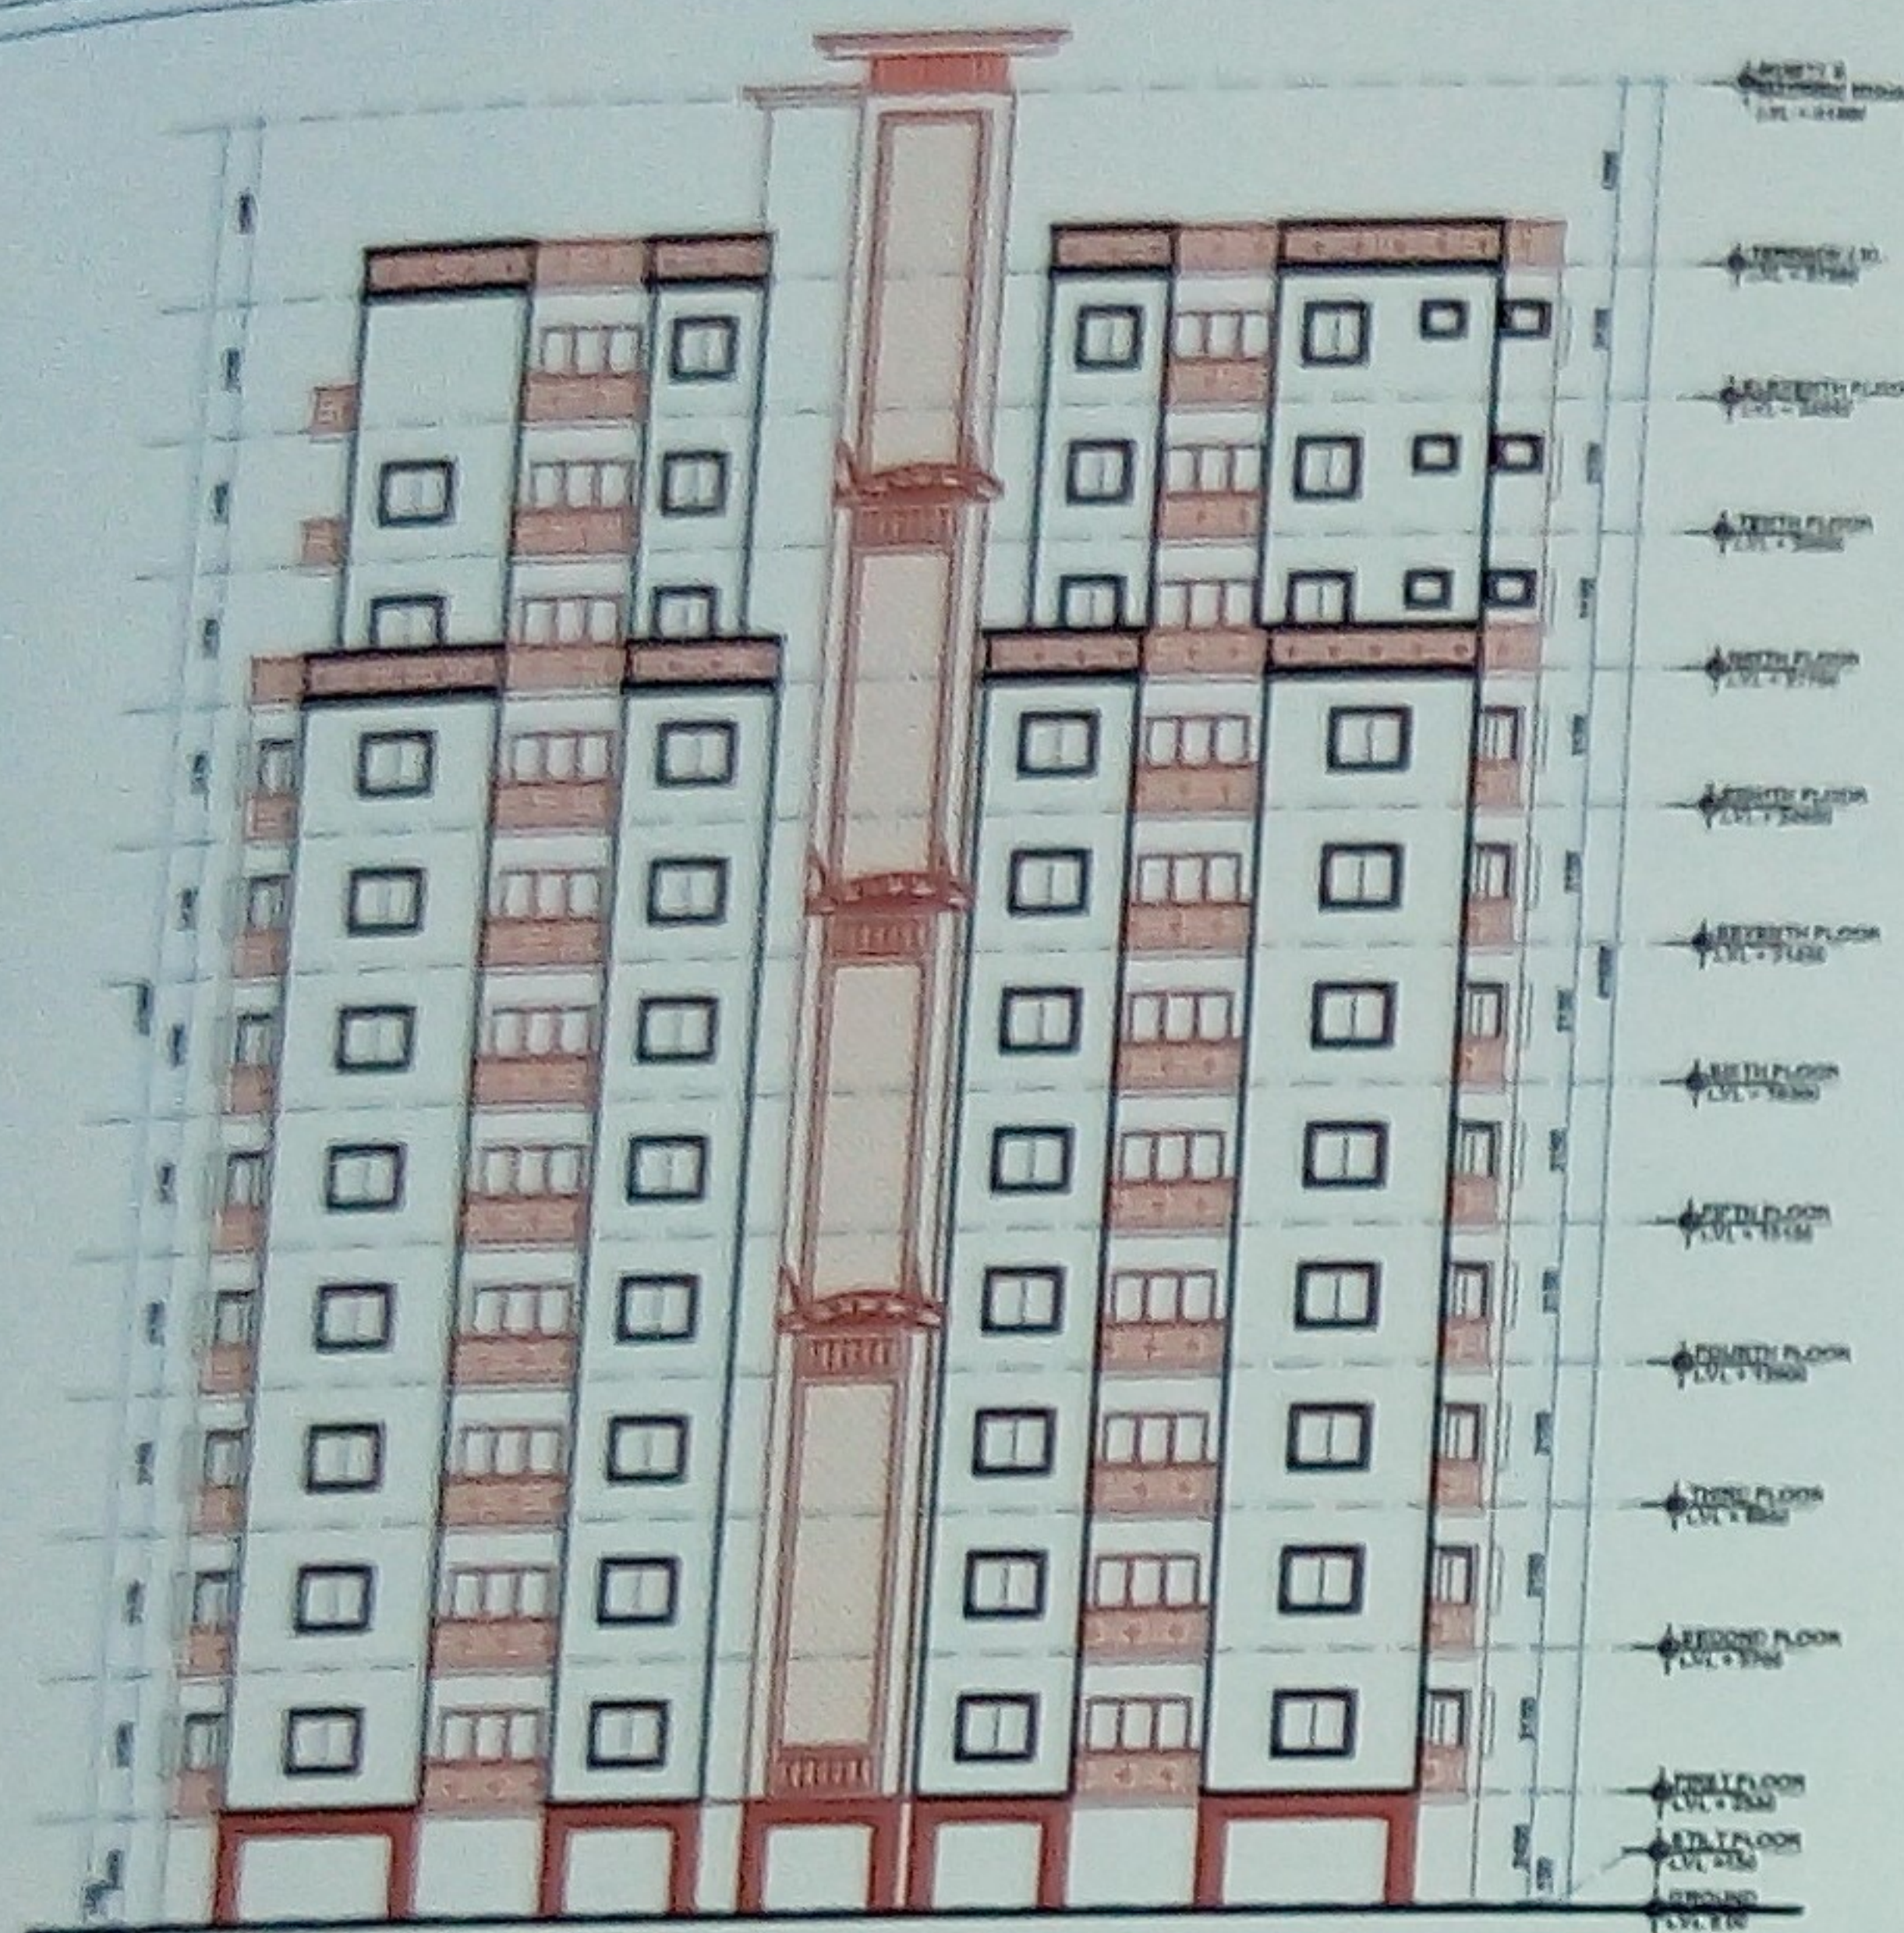


SIDE ELEVATION (BLOCK -2)

(SCALE = 1:100)

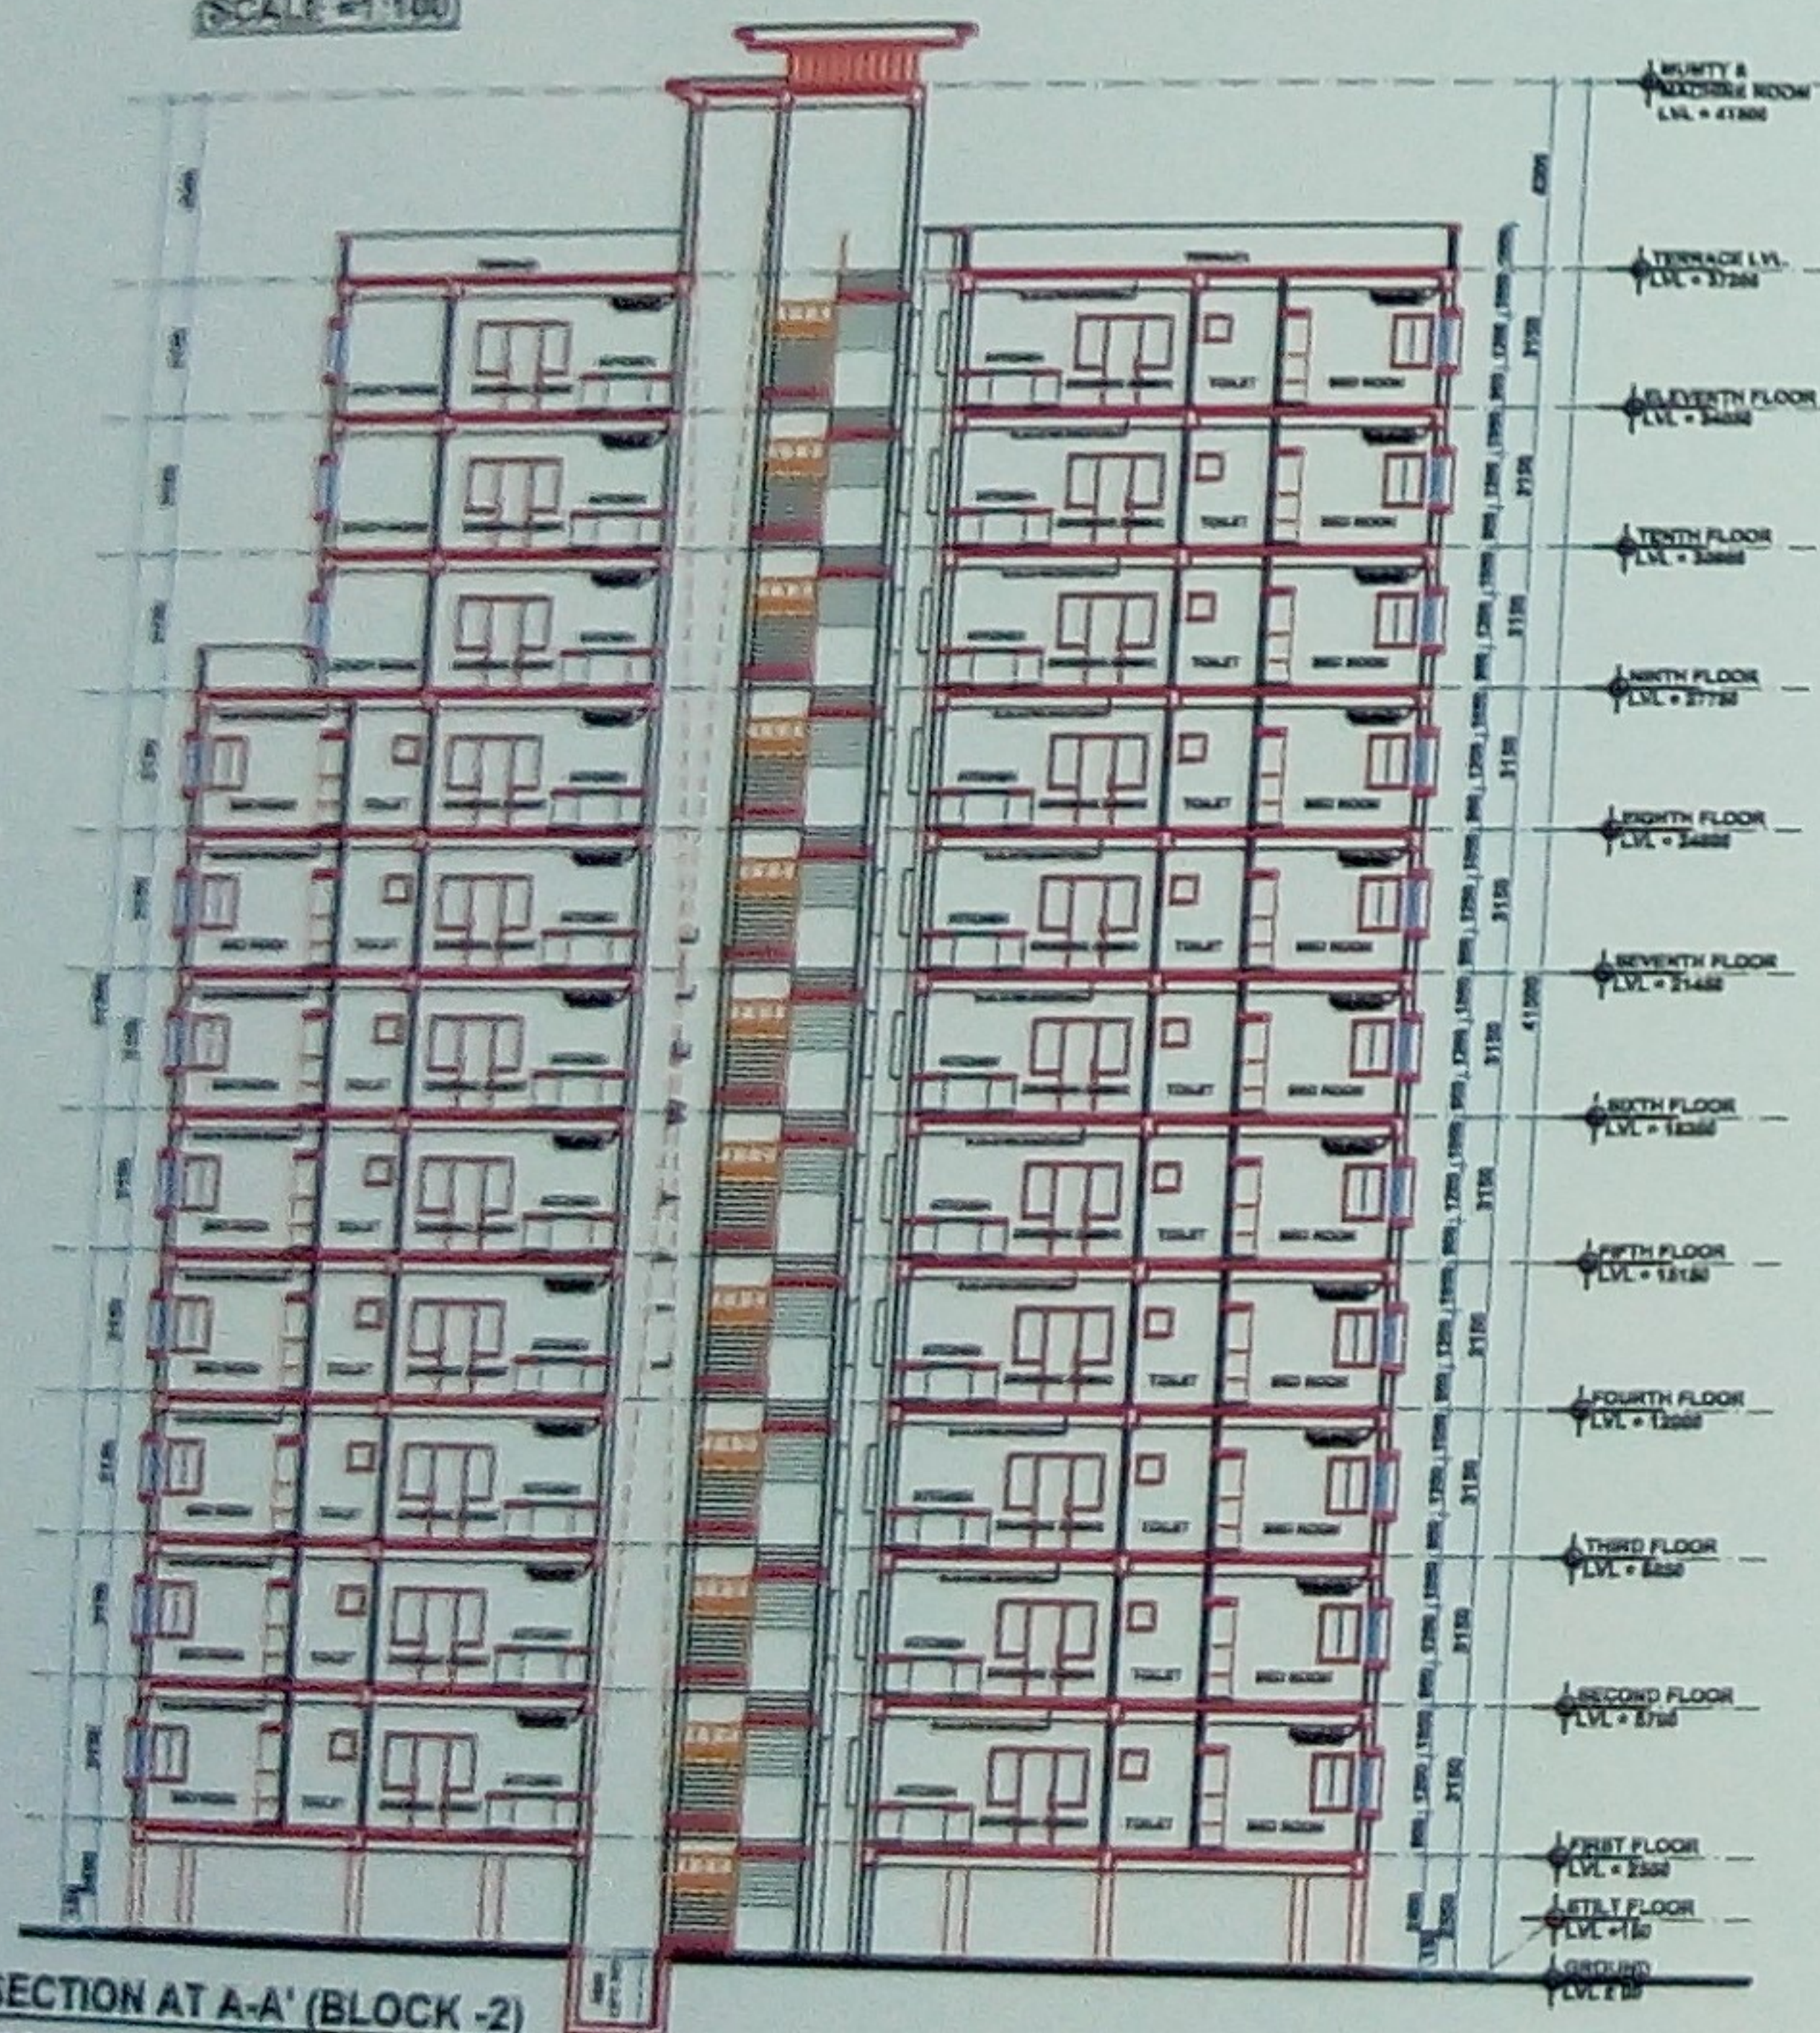




SECTION AT A-A' (BLOCK -2)

(SCALE = 1:100)

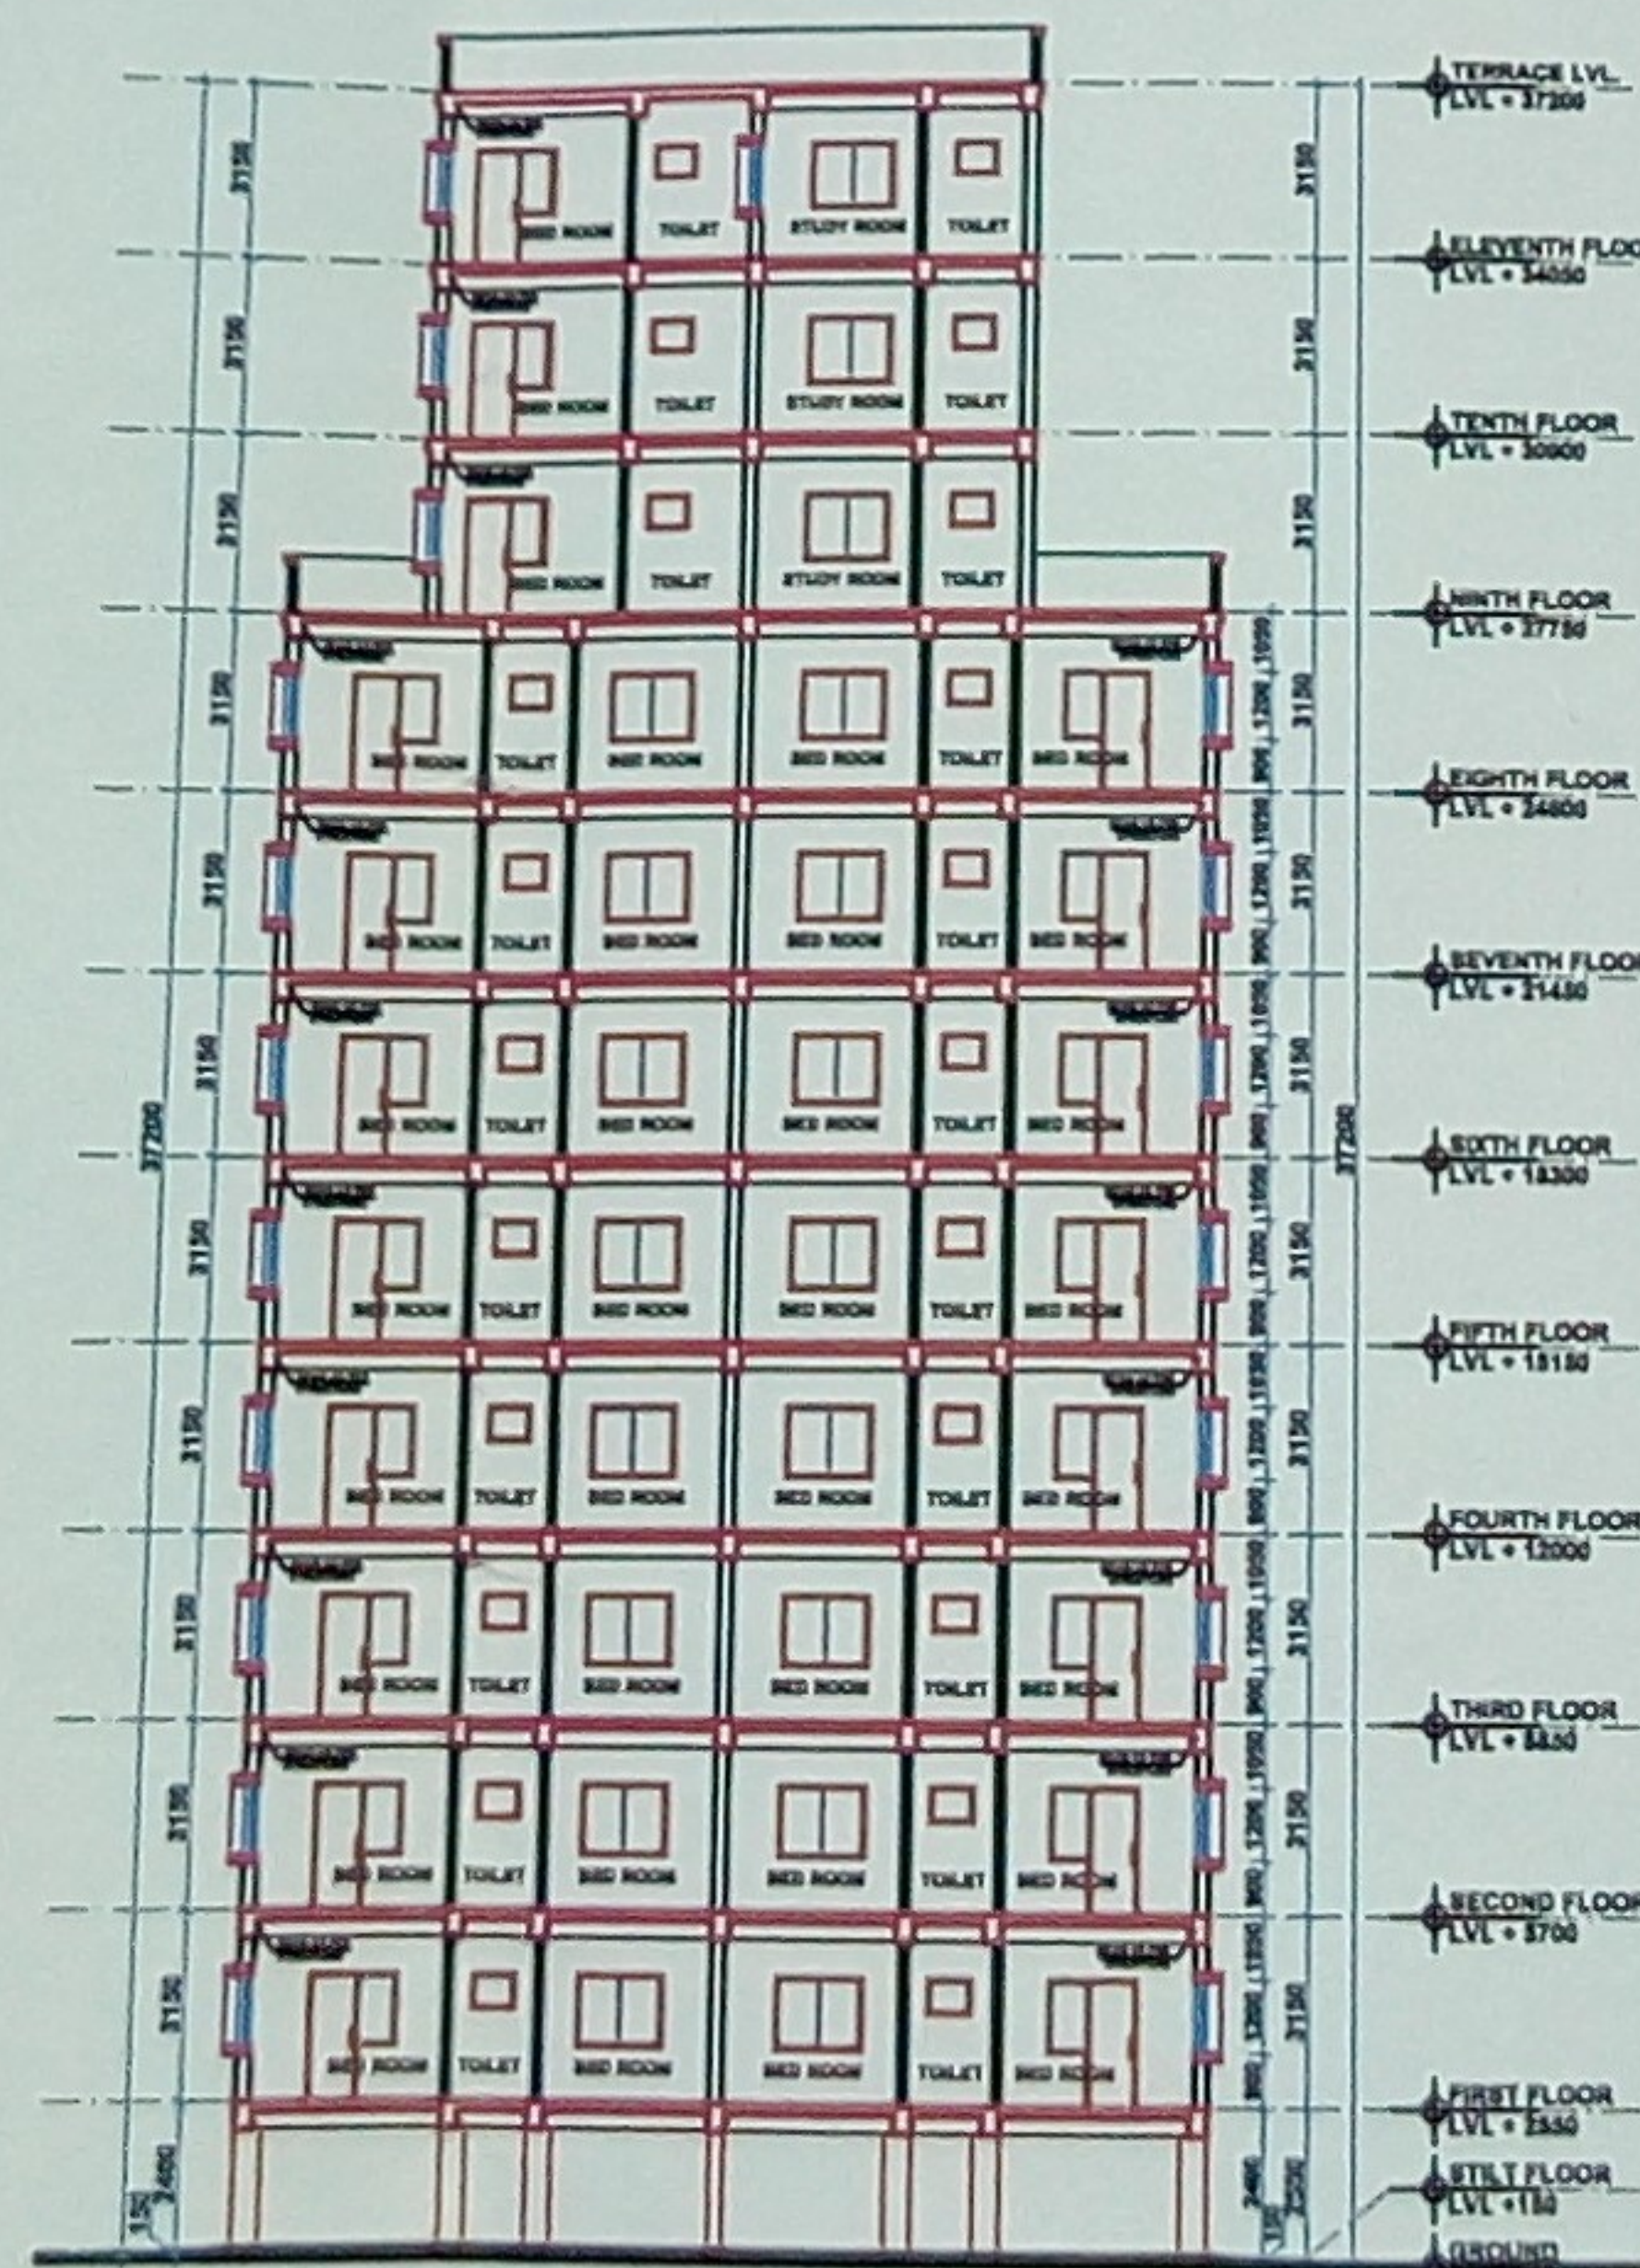


SECTION AT B-B' (BLOCK -2)

(SCALE = 1:100)

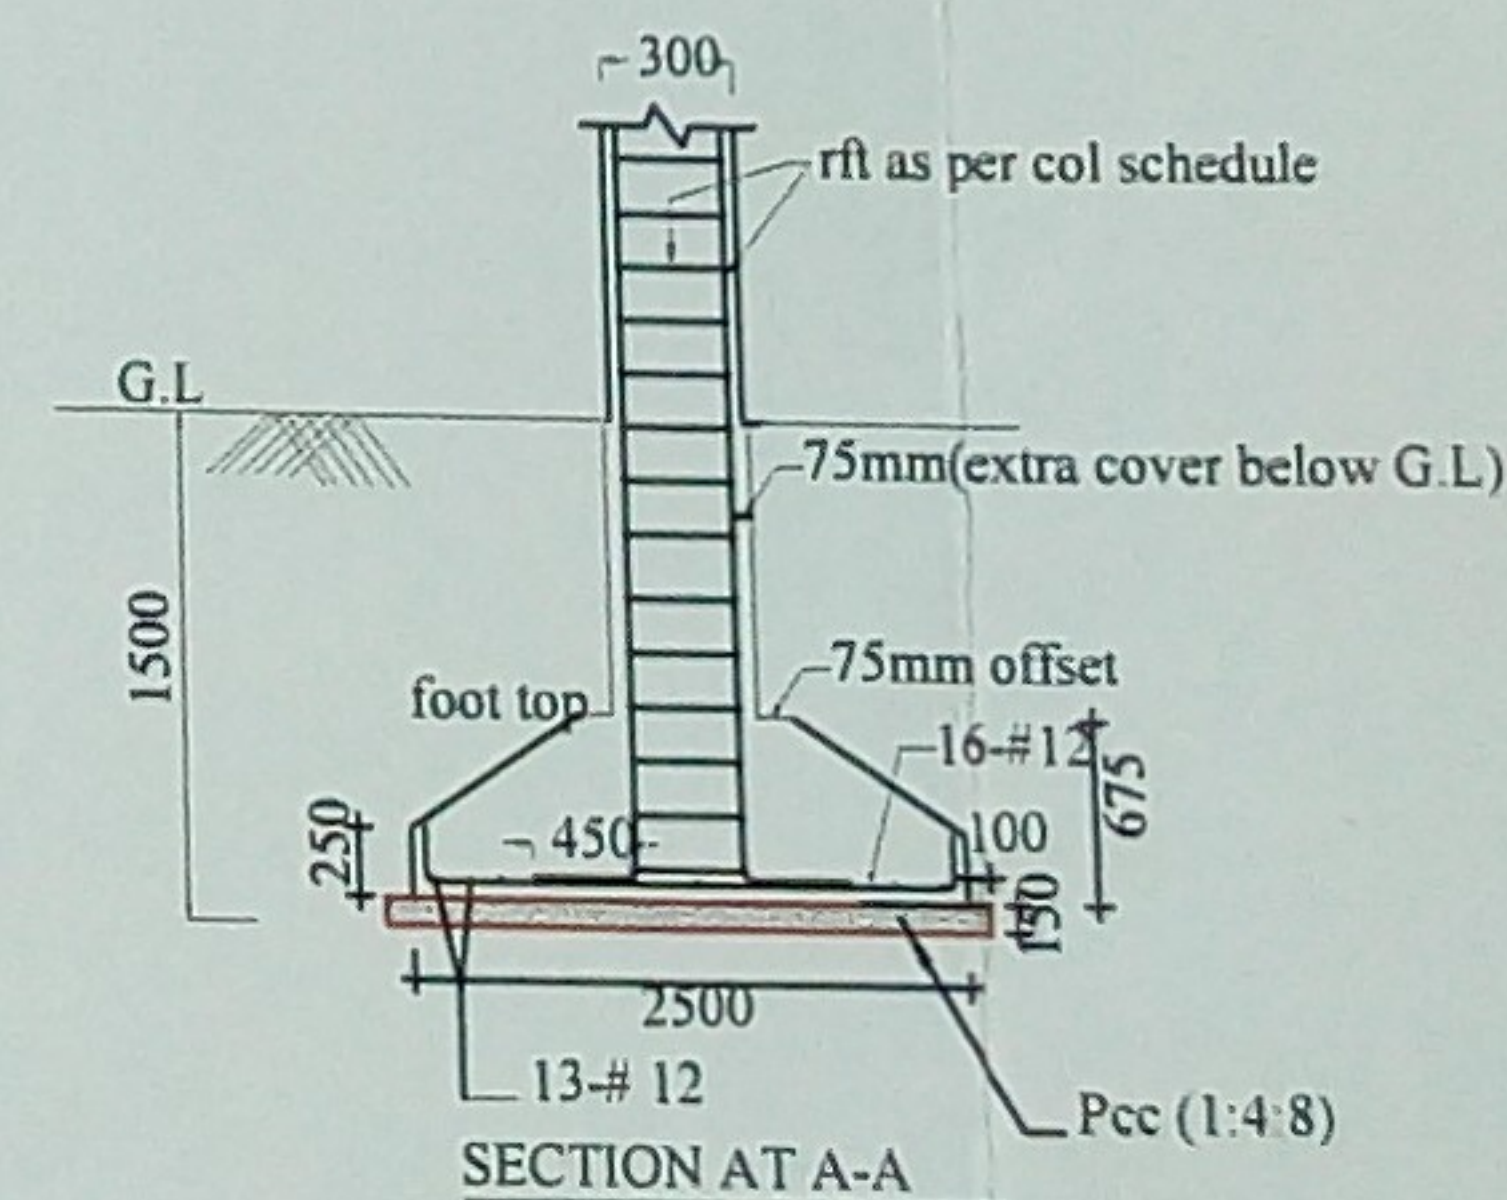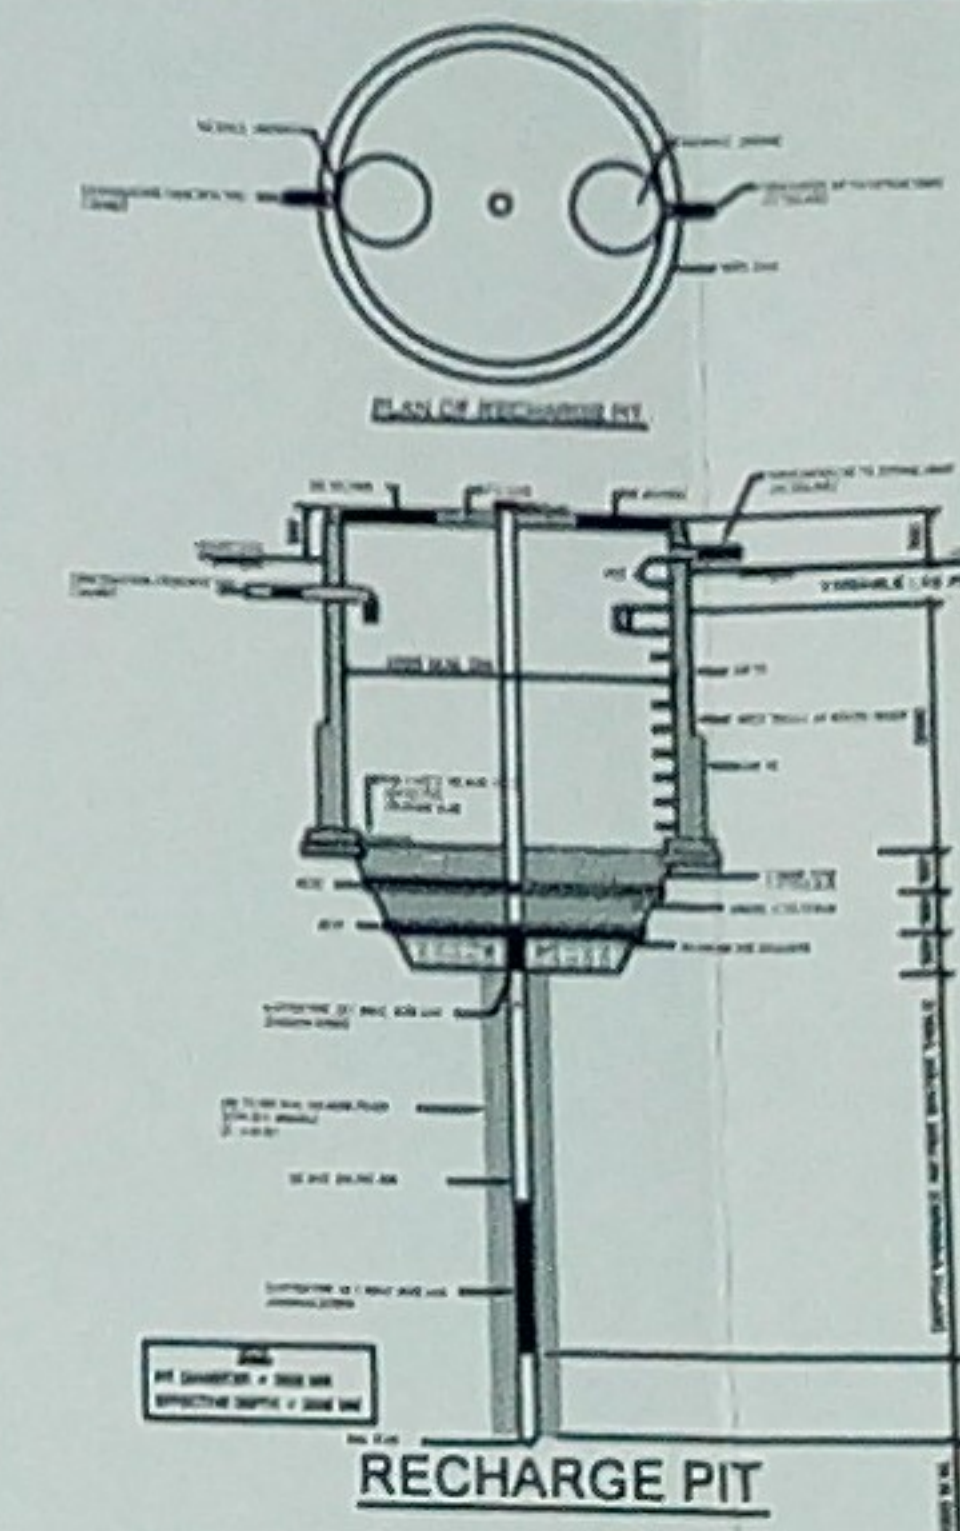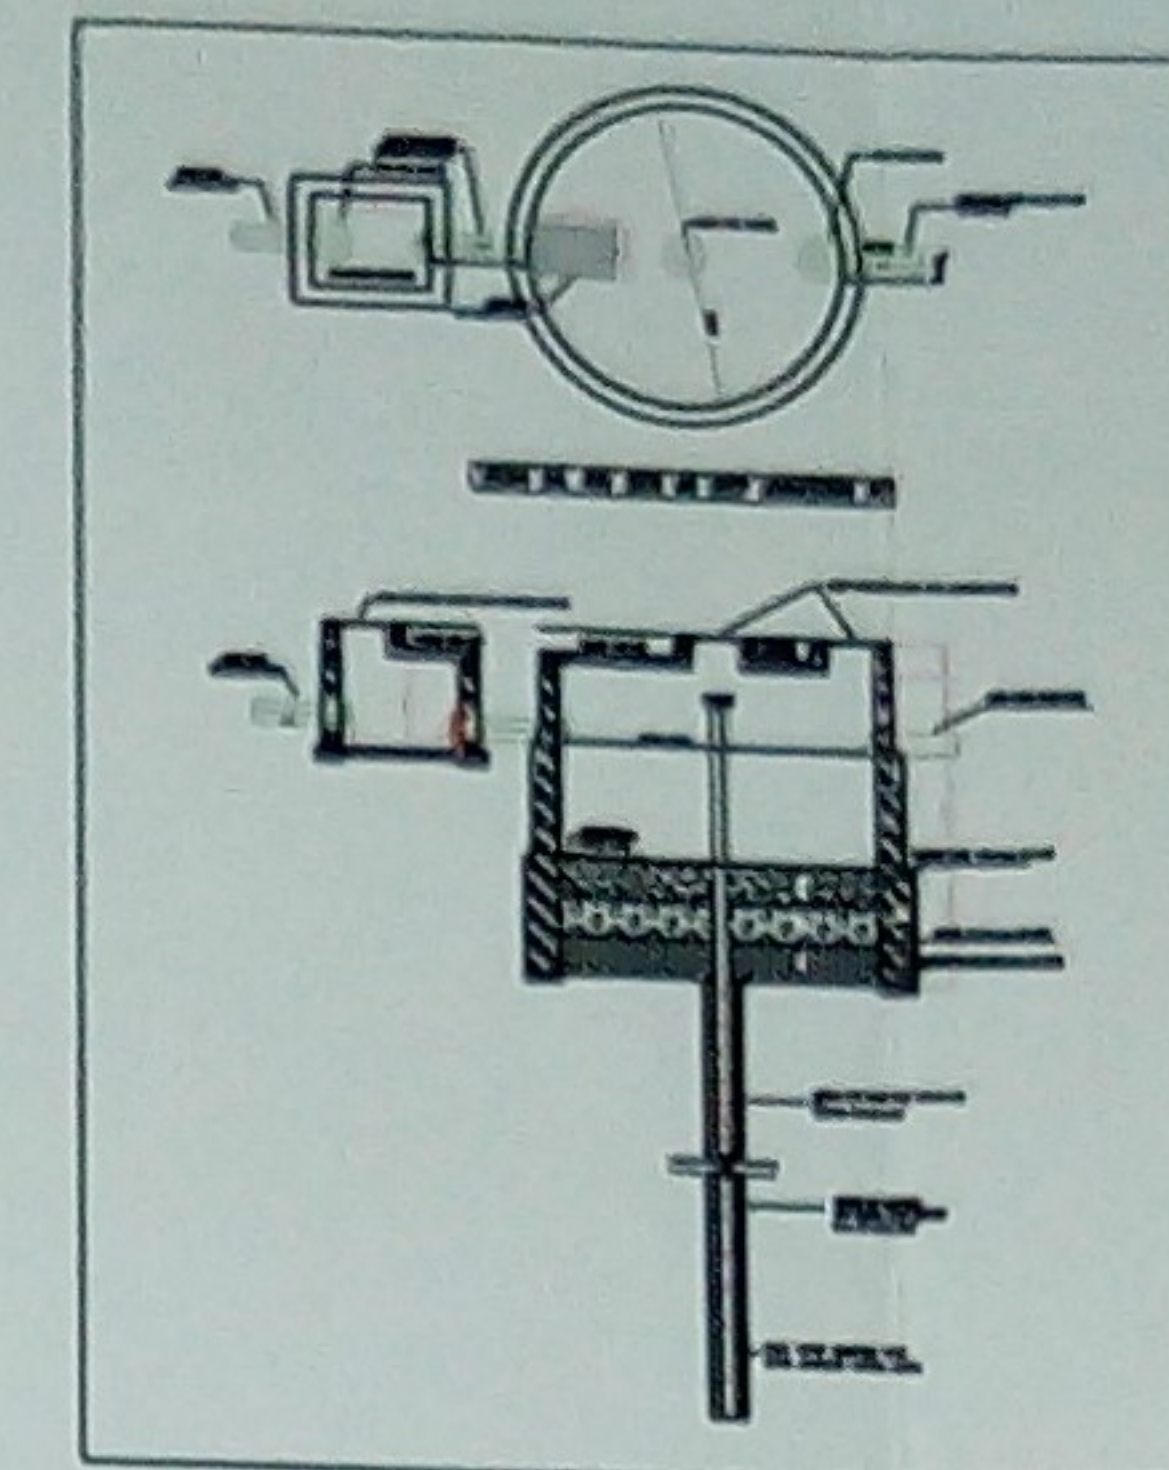

SECTION AT A-A

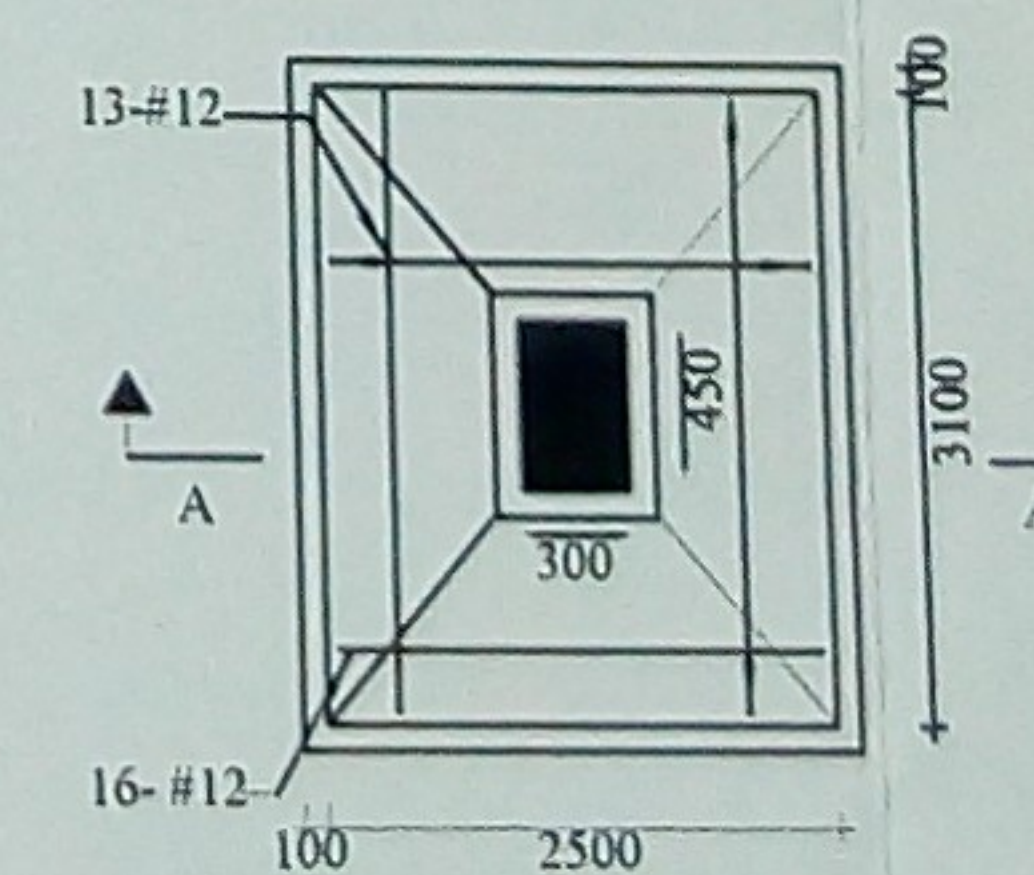


TYP-FOOTING PLAN

Spacing of bar c/c = (L-2*cover)/(no of bar-1)

SUBMISSION DRAWING

NORTH

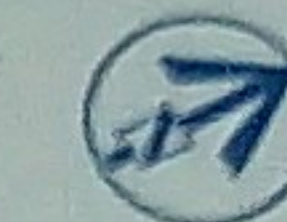

SHEET NO.

10/10

SCHEDULE OF OPENINGS

DOOR WINDOW

S.N.	NAME	SIZE	LINTEL	SILL LVL
1	DW	2550X2100	2100	
2	DW1	1600X2100	2100	
3	D	1600X2100	2100	
4	D1	1200X2100	2100	
5	D2	1000X2100	2100	
6	D3	900X2100	2100	
7	D4	750X2100	2100	
8	W	1500X1200	2100	900
9	W1	1000X1200	2100	900
10	W2	1000X1050	2100	1050
11	W3	1800X1200	2100	900
12	W4	750X1200	2100	900
13	V	750X800	2100	1500
14	V1	800X600	2100	1500

PROJECT TITLE:

KANPUR ROAD YOJNA
GROUP HOUSING SCHEME, LUCKNOW

THIS IS TO CERTIFY THAT THIS BUILDING IS PROPOSED
AS PER THE RULES & REGULATIONS OF MAHAYOJANA 2021.

SIGN OF LAND LORD.

SIGN OF ARCHITECT.

SCALE:-

1:100

DATE:-

27-03-2014

SKYLINE

architectural consultants pvt ltd.

architects,engineers & interior designers

OFFICE:-
IInd Floor Laxmi Vardan Complex at
Patrikarpuram Crossing, Gomtinagar
Lucknow, U.P., India
E-Mail:- skyline@usaahcc.com
architectskyline315@gmail.com
Dial:- 91-522-2393123, 2394123
Fax:- 91-522-2393126
Asso:- 48197 Wixom Tech. Drive
Suite-B Wixom, Michigan,
USA-48393 Tel.(248)675-1200 Fax:
(248)675-1201

Architect :- Sanjay & Vijay Sinha