


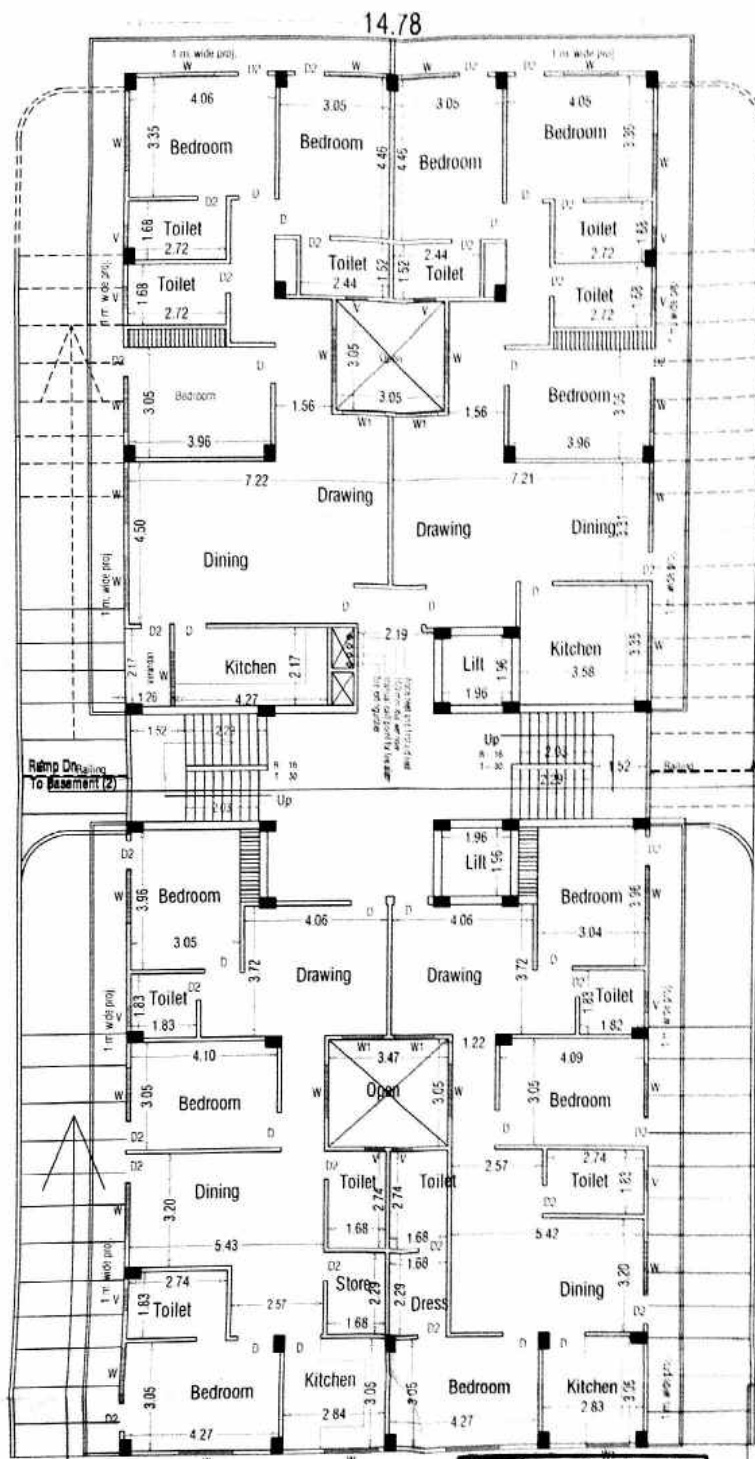

Scale 1:100

RAMP DN

BLOCK II GROUND FLOOR PLAN

SCHEDULE OF DOORS & WINDOWS

MARK	SIZE	CILL	LEAF	REMARK
D	1.00 X 2.60	-	-	
D1	0.90 X 2.15	-	-	
D2	0.75 X 2.15	-	-	
W	1.50 X 1.70	0.90	2.60	
W1	1.20 X 1.70	0.90	2.60	
W2	0.90 X 1.70	0.90	2.60	
W3	0.75 X 1.70	0.30	2.60	
V	0.60 X 0.90	2.30	2.60	



Proposed Commercial/Office
cum Group Housing for
Ansh Nirman PVT.LTD. at
Premises no.D63/9 Mahmoorgang
S.M. Plot no. 199/2

Mauza - Tulasi pur, Pargana- Dehat
Amanat. Tehsil and District-
Varanasi

Signature of owners :

M/s Ansh Nirman (P) Ltd.

Director

Signature of architect:

KISHORE KAPOOR
ARCHITECT

6 of 13