



PROJECT
PROPOSED DEVELOPMENT FOR PLOT MEASURING 24.715 ACRES IN SECTOR- TECH ZONE -4, PLOT NO.-17 GREATER NOIDA. BEING DEVELOPED BY Ms SP SAI IT PVT. LTD.

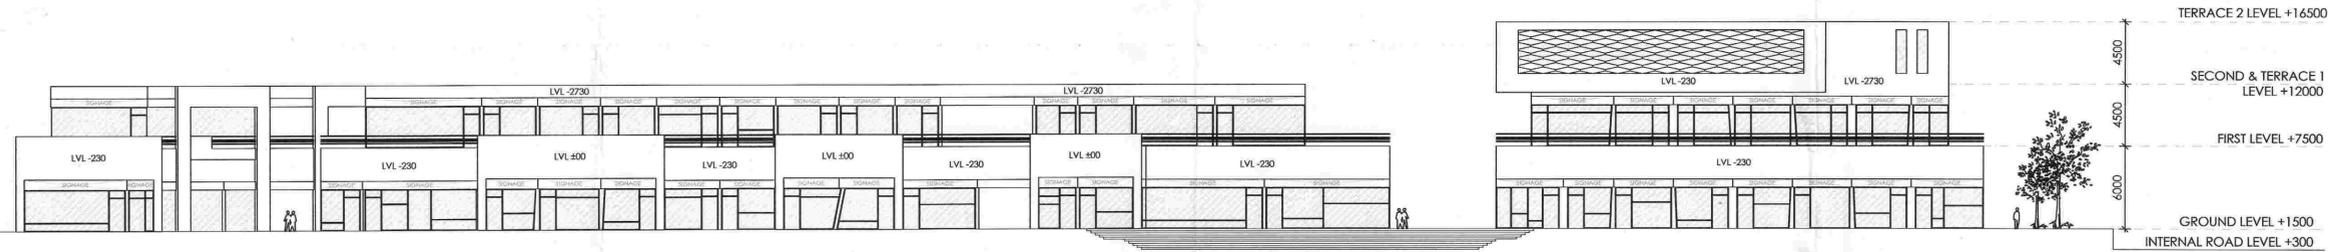

SOUTH-WEST ELEVATION

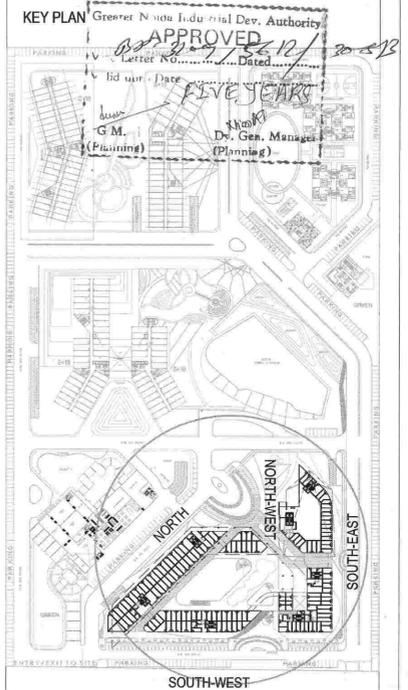

NORTH ELEVATION

REVISION	SCALE	NORTH-
R3	1:250	

DRAWING NO.
1039/60/SUB/ELEVATIONS

For SP SAI IT PVT. LTD.

Authorised Signatory

OWNER'S SIGNATURE

ASHOK NARAYAN PANDIT
 REGISTERED ARCHITECT
 CA/87/10481

Drawing Checked & Verified By
 ARCHITECT'S SIGNATURE

DRAWING MANAGER / S.K. (Planning)

COMMERCIAL BLOCK ELEVATIONS

DRAWN BY: R

ACPL ISO 9001:2008
 Architecture Management Planning

ACPL Design Ltd
 J-103 South Extension-1
 New Delhi 110048, India
 T: +91 11 24627195
 F: +91 11 24642708
 www.acplonline.com
 E: contact@acplonline.com