



SECOND FLOOR PLAN

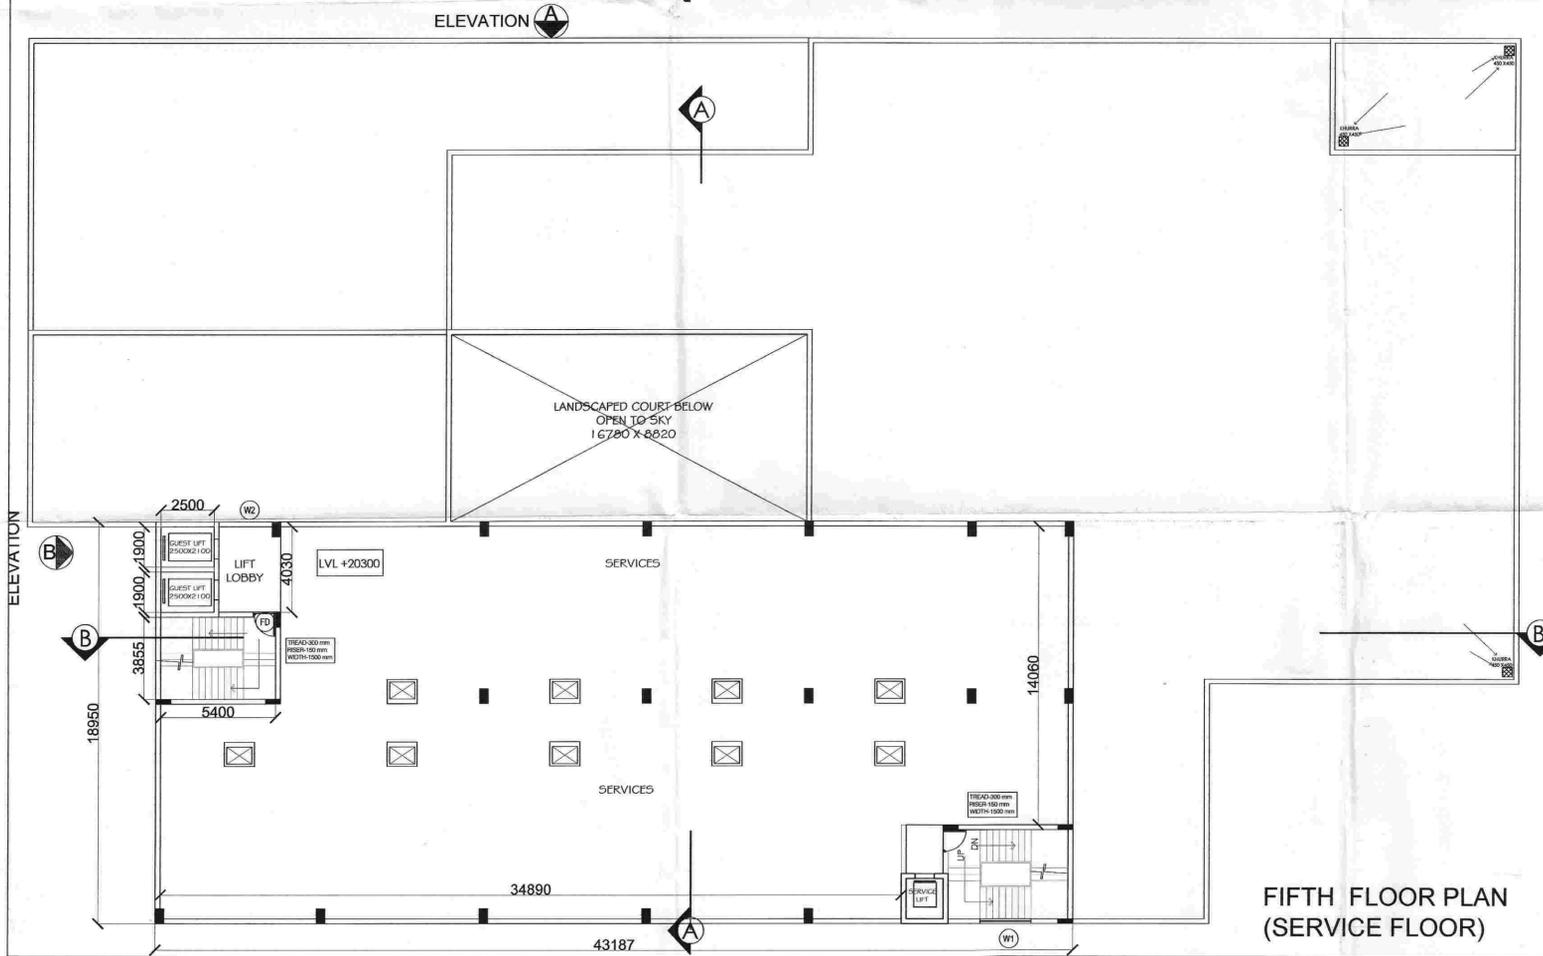

FIFTH FLOOR PLAN (SERVICE FLOOR)

Greater Noida Industrial Dev Authority
 APPROVED
 52/12/30-8-13
 G.M. (Planning)
 Dr. S. Manager (Planning)
 Checked & Verified By
 MAD Manager
 SE (Planning)

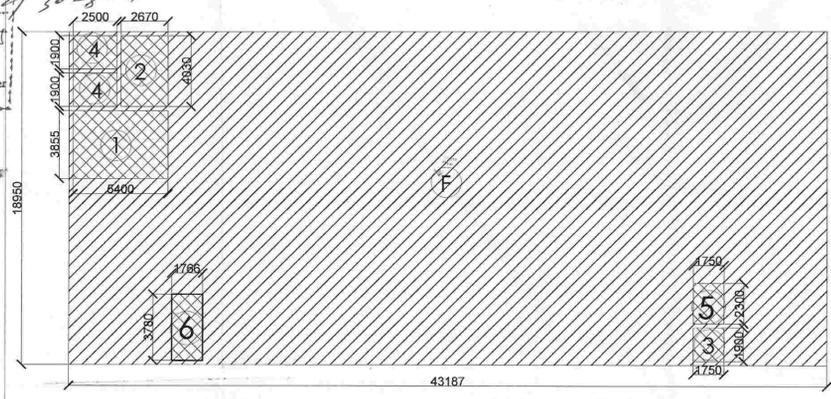

HOTEL

SCHEDULE OF CURTAIN GLAZING

S.NO	TYPE	SIZE	S.L.	L.L.
1.	CG1	6000X3100	00	3100
2.	CG2	7260X3100	00	3100
3.	CG3	4980X3100	00	3100
4.	CG4	2965X3100	00	3100
5.	CG5	6850X3100	00	3100
6.	CG6	6255X3100	00	3100
7.	CG7	9675X3100	00	3100
8.	CG8	4400X3100	00	3100
9.	CG9	5740X3100	00	3100
10.	CG10	3600X3100	00	3100
11.	CG11	4000X3100	00	3100

SCHEDULE OF DOOR WINDOW


S.NO	TYPE	SIZE	S.L.	L.L.
1.	FD	1050X2400	00	2400
2.	D1	1850X2400	00	2400
3.	D2	1500X2400	00	2400
4.	D3	900X2400	00	2400
5.	D4	1050X2400	00	2400
6.	D5	750X2400	00	2400
7.	W1	2400X3100	150	3100
8.	W2	600X3100	1200	3100
9.	W3	900X3100	900	3100
10.	W4	1570X3100	150	3100
11.	W5	460X3100	150	3100

- LEGENDS
- 1 - 100 MM DIA SOIL WASTE PIPE
 - 2 - 100 MM DIA WASTE PIPE
 - 3 - 75 MM DIA ASP
 - 4 - 50 MM DIA UP PIPE
 - 5 - 65/50 MM DIA DOWN PIPE
 - 6 - 150 MM DIA RAIN WATER PIPE

SECOND FLOOR AREA DETAIL

COVERED AREA		IN SQMT		
L1 X L2	L1	L2		
	43.187	18.950	818.394	
TOTAL FLOOR PLATE AREA	L1 X L2			
	818.394	SQMT		
SERVICES AREA		NOS	IN SQMT	
1	5.400	3.850	1.000	20.790
2	2.760	4.030	1.000	11.123
3	1.750	1.900	1.000	3.325
4	2.500	1.900	2.000	9.500
5	1.750	2.300	1.000	4.025
6	1.766	3.780	1.000	6.675
TOTAL SERVICES AREA			35.238	
TOTAL FAR AREA	L1 X L2 - (DEDUCTIONS+SERVICES)			
	783.156	SQMT		

PROJECT
 PROPOSED DEVELOPMENT FOR PLOT MEASURING 24.715 ACRES IN SECTOR-TECH ZONE -4, PLOT NO.-17 GREATER NOIDA. BEING DEVELOPED BY MS/S.P SAI IT PVT. LTD

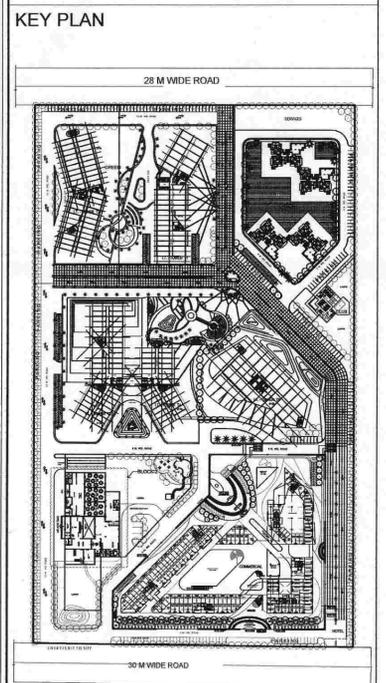

REVISION	SCALE	NORTH:-
R3	1:150	

DRAWING NO.
 1039/60/SUB/HOTEL -03

OWNER'S SIGNATURE

ARCHITECT'S SIGNATURE

 ASHOK NARAYAN PANDIT
 REGISTERED ARCHITECT

DRAWING
 COMMERCIAL AND FACILITY BLOCK 2
 2ND AND 5TH FLOOR

DRAWN BY: BRJ

ACPL ISO 9001:2008
 Architecture Management Planning

ACPL Design Ltd
 J-103 South Extension - I New Delhi T: +91 11 2642195 +91 110445 1000 F: +91 11 2642199
 www.acplindia.com E: contact@acplindia.com P: +91 11 2642199