

KEY PLAN

DOORS & WINDOWS SCHEDULE

SNO.	TYPE	SIZE	QTY.	LVL.	REMARKS
1	D	1000X2100	400	2ND	MAIN ENTR.
2	D	1000X2100	400	2ND	BED ROOM
3	D	1000X2100	400	2ND	TOILET
4	D	1000X2100	400	2ND	TOILET
5	D	1000X2100	400	2ND	TOILET
6	D	1000X2100	400	2ND	TOILET
7	D	1000X2100	400	2ND	TOILET
8	D	1000X2100	400	2ND	TOILET
9	D	1000X2100	400	2ND	TOILET
10	D	1000X2100	400	2ND	TOILET

REV. NO.	DATE	DESCRIPTION

AMAATRA


PROJECT TITLE:
 PROPOSED GROUP HOUSING AT
 PLOT NO. GH-02C, SECTOR - 10,
 GREATER NOKDA,
 FOR - M/S. N. S. NANDI INFRA TECH PVT. LTD.


DRAWING TITLE:
 TYPICAL FLOOR PLAN
 (TOWER-D) (B-SPODIUM-24)

SCALE	NTS
DRAWN	20/08/18
CHECKED	
DATE	

Architect:
DEEPAK MEHTA ASSOCIATES
 ARCHITECTS, PLANNERS, VALUERS, LANDSCAPE ARCHITECTS
 201, PLOT NO. 10, INDUSTRIAL AREA, PHASE II, KANUNDA,
 GREATER NOKDA, GURGAON, HARYANA

- DRAWING RELEASED FOR:
- APPROVAL
 - ADVANCE COPY
 - SUBMISSION
 - CONSTRUCTION

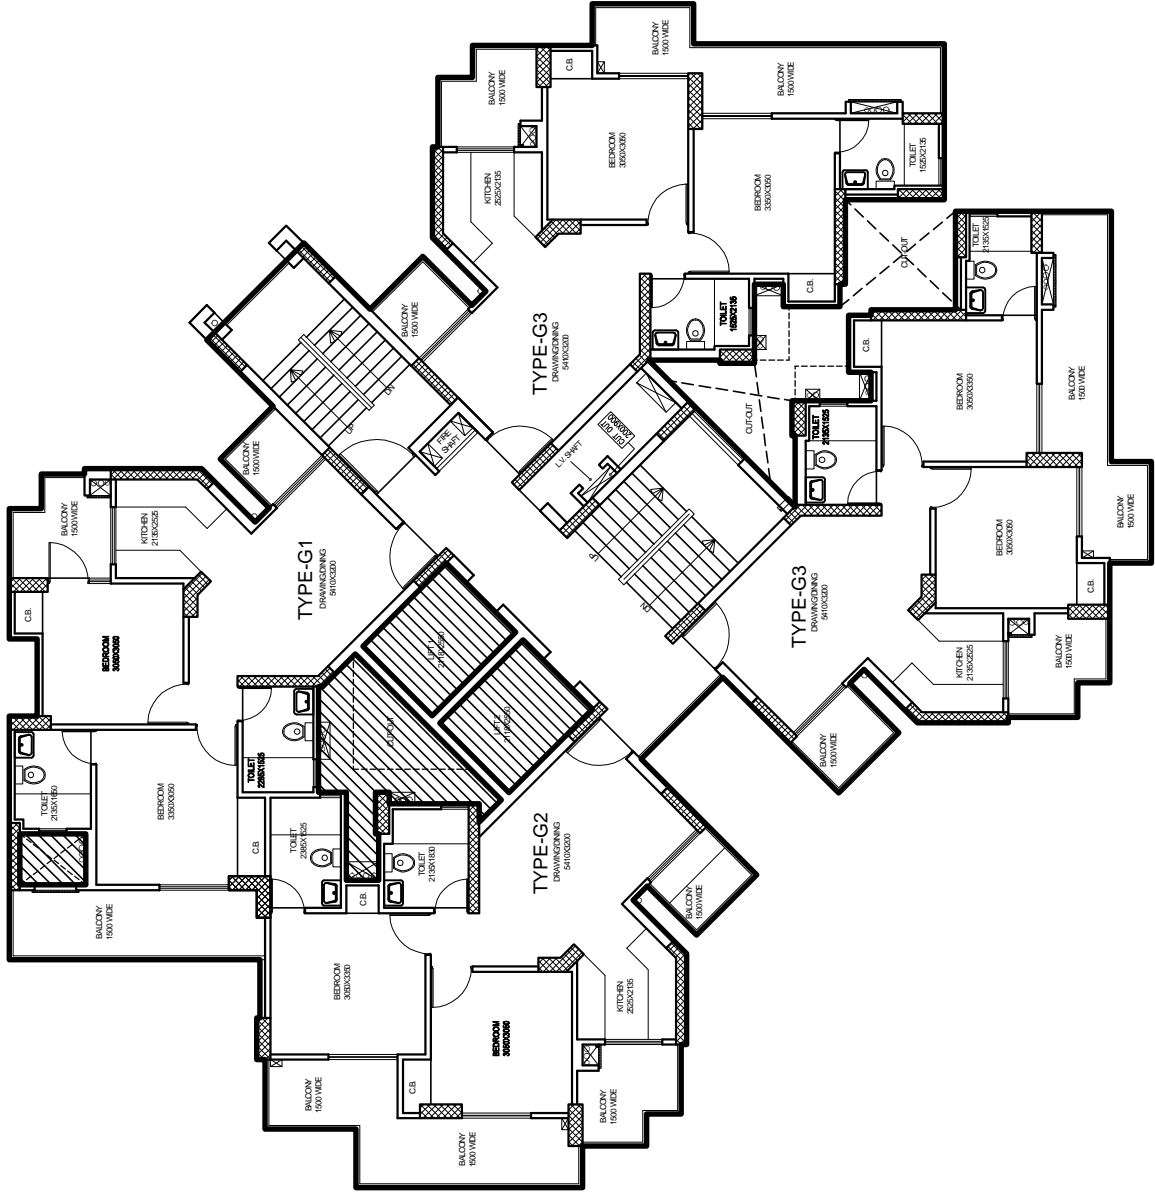

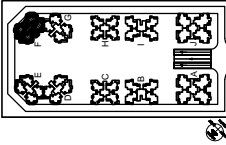

KEY PLAN

DOORS & WINDOWS SCHEDULE

S.NO.	TYPE	SIZE	SLAB	LVL	REMARKS
1	D	2400x1200	4.00	2ND	MAIN ENTR.
2	DI	2400x1200	4.00	2ND	BED ROOM
3	DE	1200x1200	4.00	2ND	TOILET
4	DS	1200x1200	4.00	2ND	FIRE STAIRCASE
5	DT	1200x1200	4.00	2ND	BED ROOM
6	DT	1200x1200	4.00	2ND	BED ROOM
7	DT	1200x1200	4.00	2ND	BED ROOM
8	DT	1200x1200	4.00	2ND	BED ROOM
9	DT	1200x1200	4.00	2ND	TOILET
10	DT	1200x1200	4.00	2ND	TOILET

- IMP. LEVELS**
1. Finished level (fin) (top floor) = +0.00 M.
 2. Finished level (fin) (top slab) = +0.10 M.
 3. IRM (fire passage) = +0.15 M.
 4. ORM (MH Top) (Center of roof) = +4.00 M.
 5. LWN LVL. = +7.75 M.
 6. lower ground floor = +0.825 M.
 7. floor to floor height = 3.000 mm

- NOTES**
1. All dimensions are in mm unless otherwise specified.
 2. BALCONY AREA: 1500MM X 1500MM
 3. TOILET AREA: 1200MM X 1200MM

REV. NO.	DATE	REVISION
01	20/11/20	TOILET JAMP BAY/SHED
02	04/01/21	REVISED

AMAATRA


PROJECT TITLE:
 PROPOSED GROUP HOUSING AT
 PLOT NO. GH/DC, SECTOR - 10,
 PHASE - II, GATE NO. 1, NEAR
 FOK - M/S NANDI INFRA TECH PVT.LTD.

DRAWING TITLE:
 TYPICAL FLOOR PLAN
 (TOWER-F) (FLOOR NO. 04)

SCALE	NTS
DATE	20/11/20
DESIGNER	...
CHECKED	...
DATE	...

APPROVED BY:
DEEPAK MEHTA & ASSOCIATES
 ARCHITECTS, PLANNERS, LANDSCAPE & INTERIORS
 101/102/103, 104, 105,1000.

DRAWING RELEASED FOR:
 APPROVAL SUBMISSION
 ADVANCE COPY CONSTRUCTION

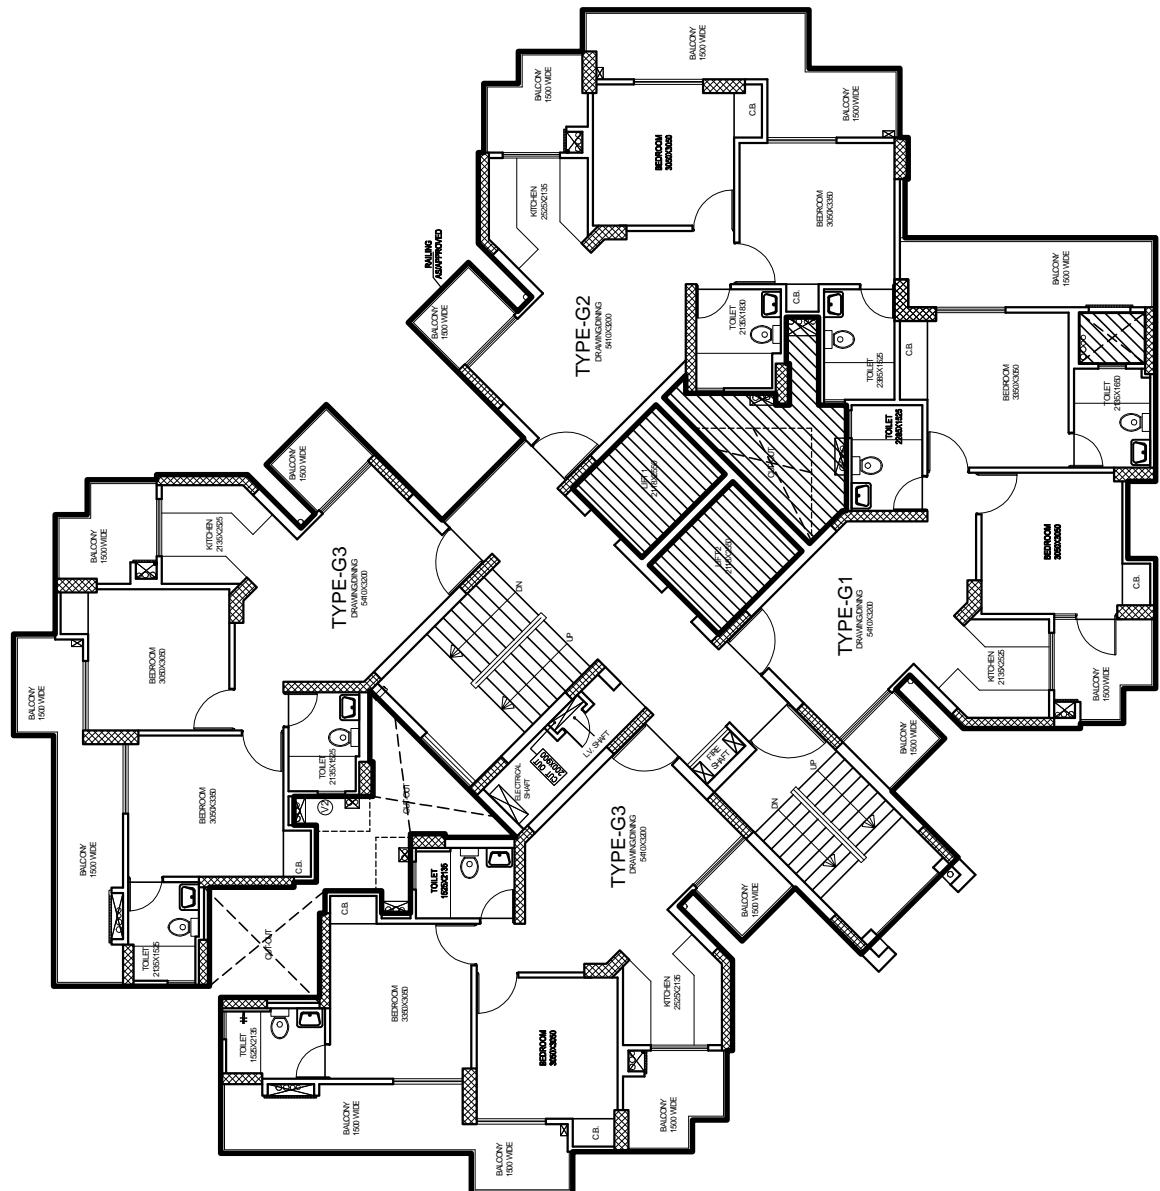



DOORS & WINDOWS SCHEDULE

S.NO.	TYPE	SIZE	SLAB	LVL	REMARKS
1	D	2000X1000	500	2ND	HAMLET
2	DI	2000X1000	500	2ND	BED ROOM
3	DI	1700X1000	500	2ND	TOILET
4	DI	1500X1000	500	2ND	FREESTANDING
5	DI	1500X1000	500	2ND	BED ROOM
6	DI	1500X1000	500	2ND	KITCHEN
7	DI	1500X1000	500	2ND	BED ROOM
8	DI	1500X1000	500	2ND	BED ROOM
9	DI	1500X1000	500	2ND	TOILET
10	DI	1500X1000	500	2ND	TOILET

REV	NO.	DATE	DESCRIPTION

PROJECT NAME:
AMAATRA

PROJECT TITLE:
PROPOSED GROUP HOUSING AT
PLOT NO. - GH-02C, SECTOR - 10,
GREATER NOKDA,
POK - M/S. NANDI INFRA TECH PVT. LTD.


DRAWING TITLE:
TYPICAL FLOOR PLAN
(TOWER-G) (IB-SPODIUM-24)

G-06
DWG. NO.

SCALE	NTS
DRAWN	ZH0081
CHECKED	
DATE	

Architect:
DHEEPAK MEHTA ASSOCIATES
ARCHITECTS, PLANNERS, VALUERS, LANDSCAPE ARCHITECTS
201, PLOT NO. 10, INDUSTRIAL AREA, PHASE II, SECTOR 10, NOKDA,
GREATER NOKDA, GATEWAY TO NOKDA, GATEWAY TO NOKDA,
GREATER NOKDA, GATEWAY TO NOKDA, GATEWAY TO NOKDA


DRAWING RELEASED FOR:
 APPROVAL SUBMISSION
 ADVANCE COPY CONSTRUCTION

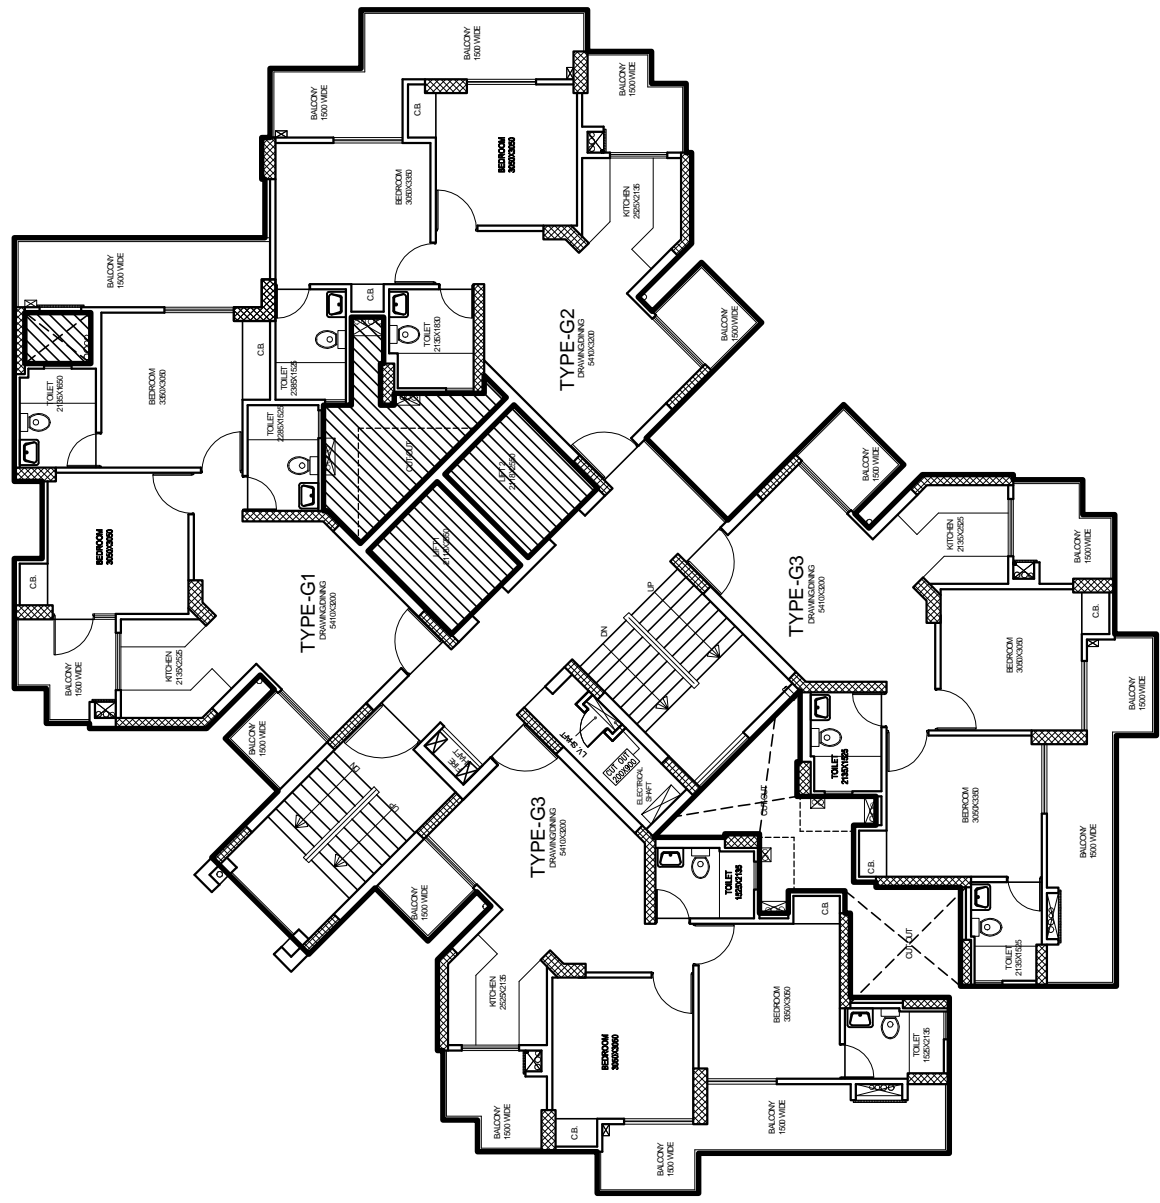

AMAA TRA

TOWER-H

HF-01

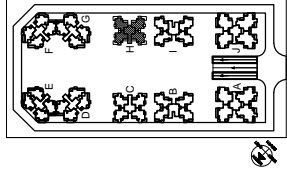

AMAA TRA

PROJECT TITLE:
 PROPOSED GROUP HOUSING AT
 GREATER NOIDA, SECTOR - 10,
 FOR - M/S NANDI INFRA TECH PVT.LTD.

DRAWING TITLE:
 FLOORING PATTERNS
 (TOWER-H) (B-P-2A)

SCALE	NFS	DWG NO.
DATE	20/06/09	
LEAF		
C.B.NO.		


APPROVAL

ADVANCE COPY

SUBMISSION

CONSTRUCTION

DRAWING RELEASED FOR:

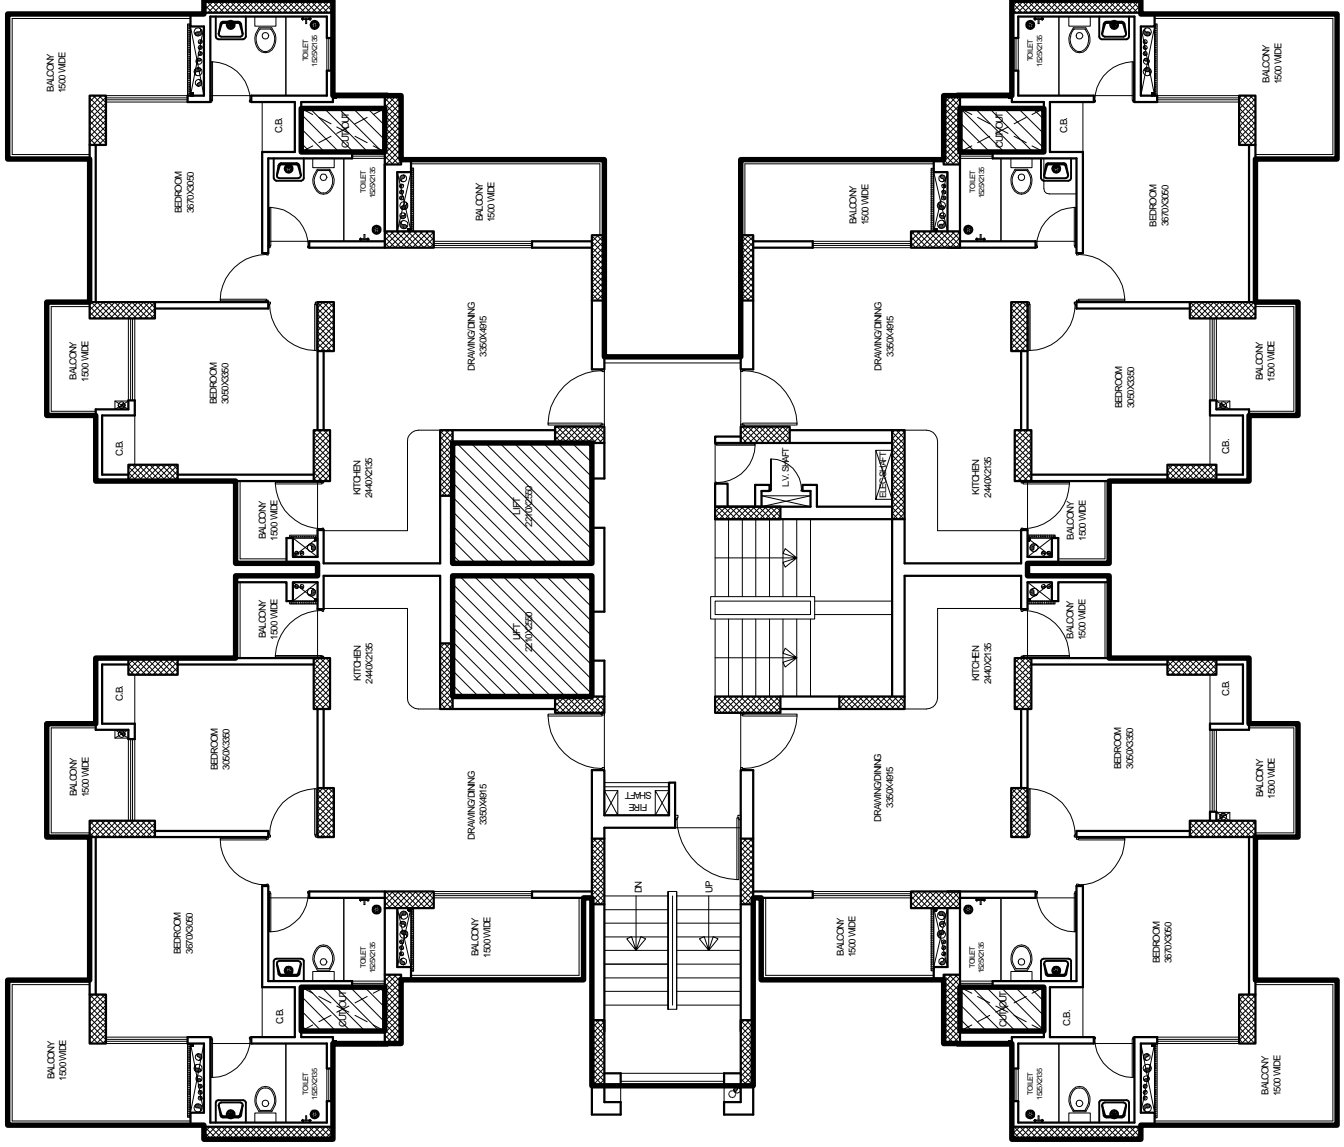

ARCHITECT:
 DIPAK MEHTA & ASSOCIATES
 101/102/103/999/1000

DOORS & WINDOWS SCHEDULE			
SNO.	TYPE	SIZE	LVL.
1	D	1800X2000	40
2	D1	600X2000	50
3	D2	700X2000	50
4	D3	1000X2000	50
5	D4	1000X2100	50
6	D5	1000X2100	50
7	D6	1000X2100	50
101	D100	1000X2100	50

IMP. LEVELS


1. basement level (finished floor lv) = -4.925 M.
2. extended basement roof top slab = ± 0.00 M.
3. 1.R.M. (fire passage) = ± 7.00 M.
4. O.R.M. (M.Lip) (Center of roof) = ± 7.75 M.
5. LAWN LVL = ± 8.25 M.
6. lower ground floor = ± 8.25 M.
7. floor to floor height = 3.000 M

NOTES:-1

- (1) COMMON AREA SUNKEN BY 25 MM.
- (2) BALCONY AREA SUNKEN BY 40 MM.
- (3) TOILET AREA SUNKEN BY 50 MM.

NOTE

1. SLAB SHALL BE CASTED IN ELECTRICAL-FREE SHAFT AND CUTOUT SHALL BE LEFT AS PER ELECTRICAL DRAWING

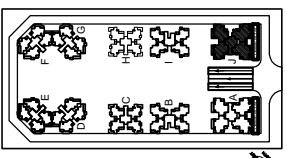

KEY PLAN

REV. NO. : 01st REVISION

PROJECT NAME: AMAATRA

PROJECT TITLE: PROPOSED GROUP HOUSING AT GREATER NOIDA, SECTOR - 10, FOR - M/S NANDI INFRA TECH PVT.LTD.

DRAWING TITLE: TYPICAL FLOOR PLAN (TOWER-J) (R.P. 24)

J-08 DWG NO.

SCALE: NTS DATE: 20/10/20

DESIGNER: Vignesh Kumar

ARCHITECT: DEEPAK MISHRA & ASSOCIATES
 101, 102, 103,1000

DRAWING RELEASED FOR:
 APPROVAL SUBMISSION CONSTRUCTION
 ADVANCE COPY

