

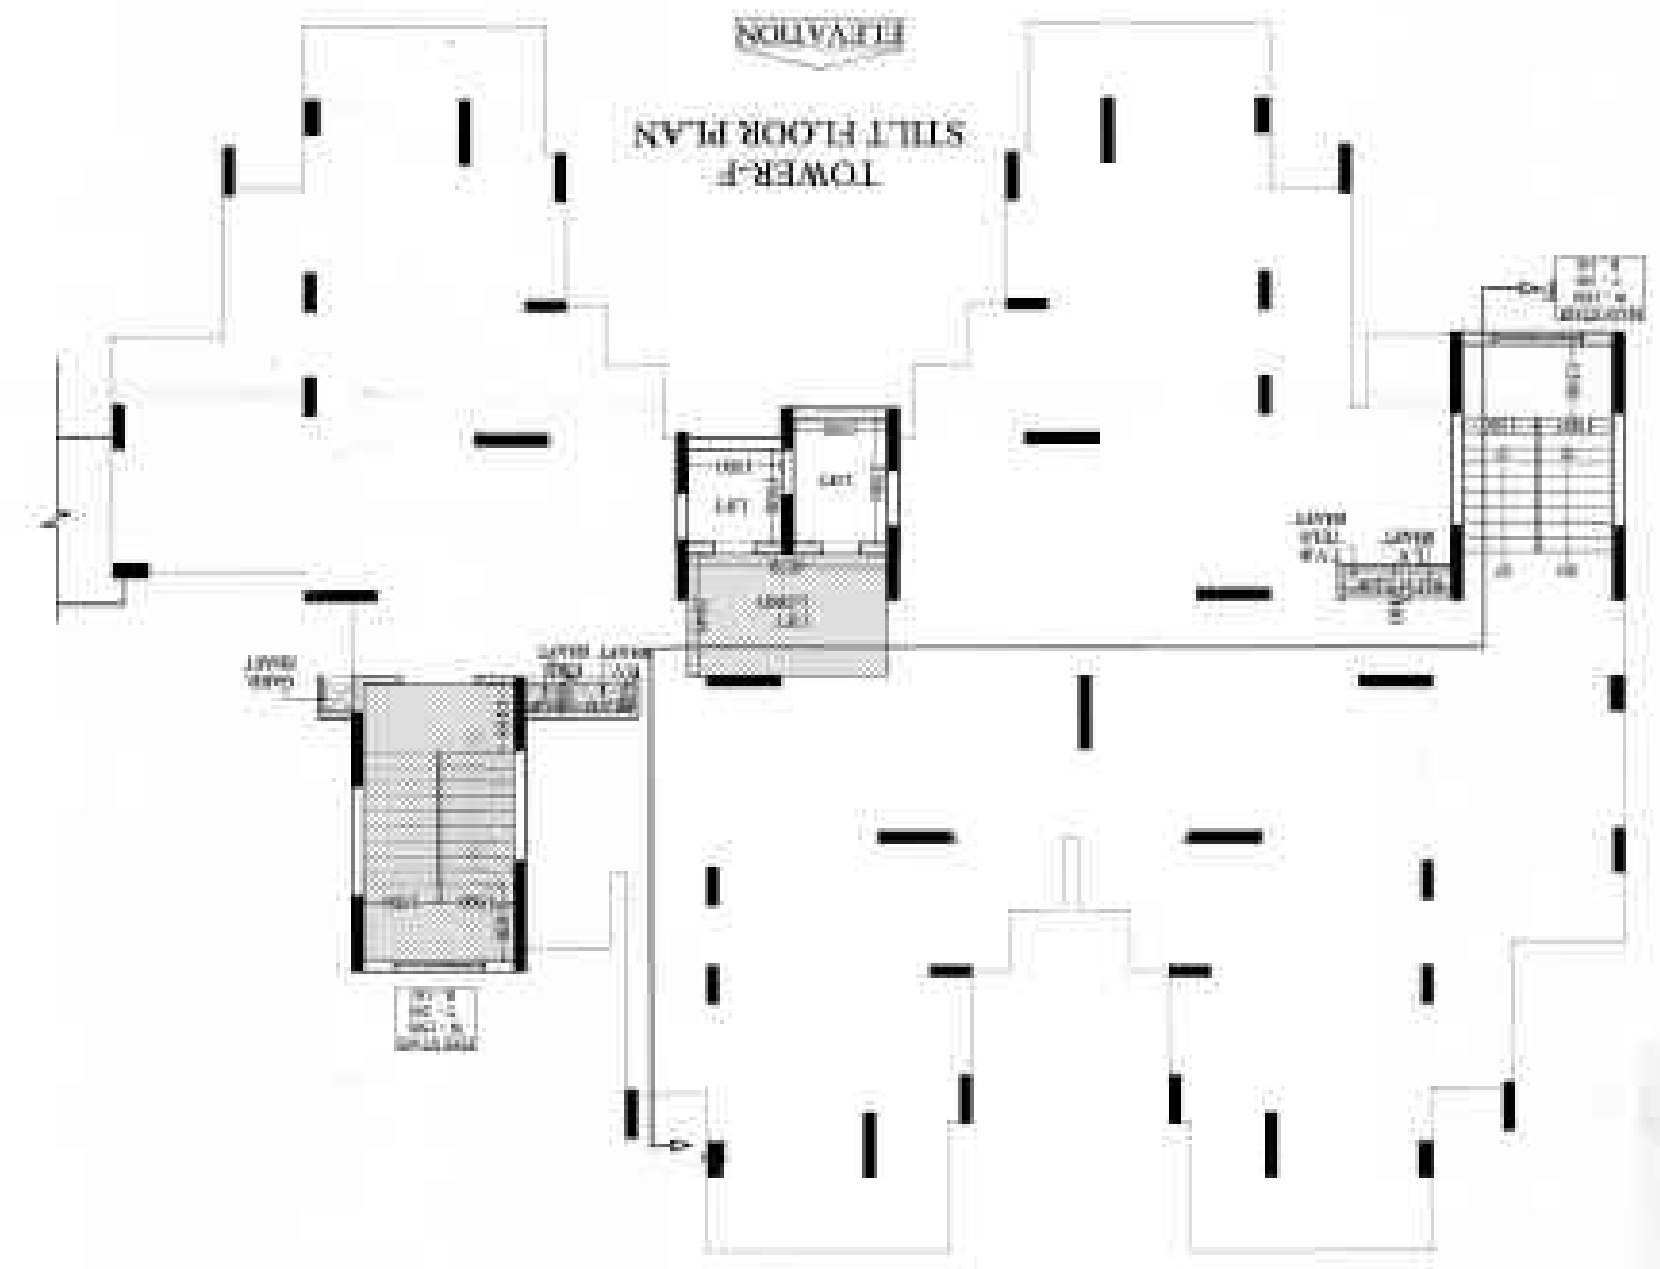


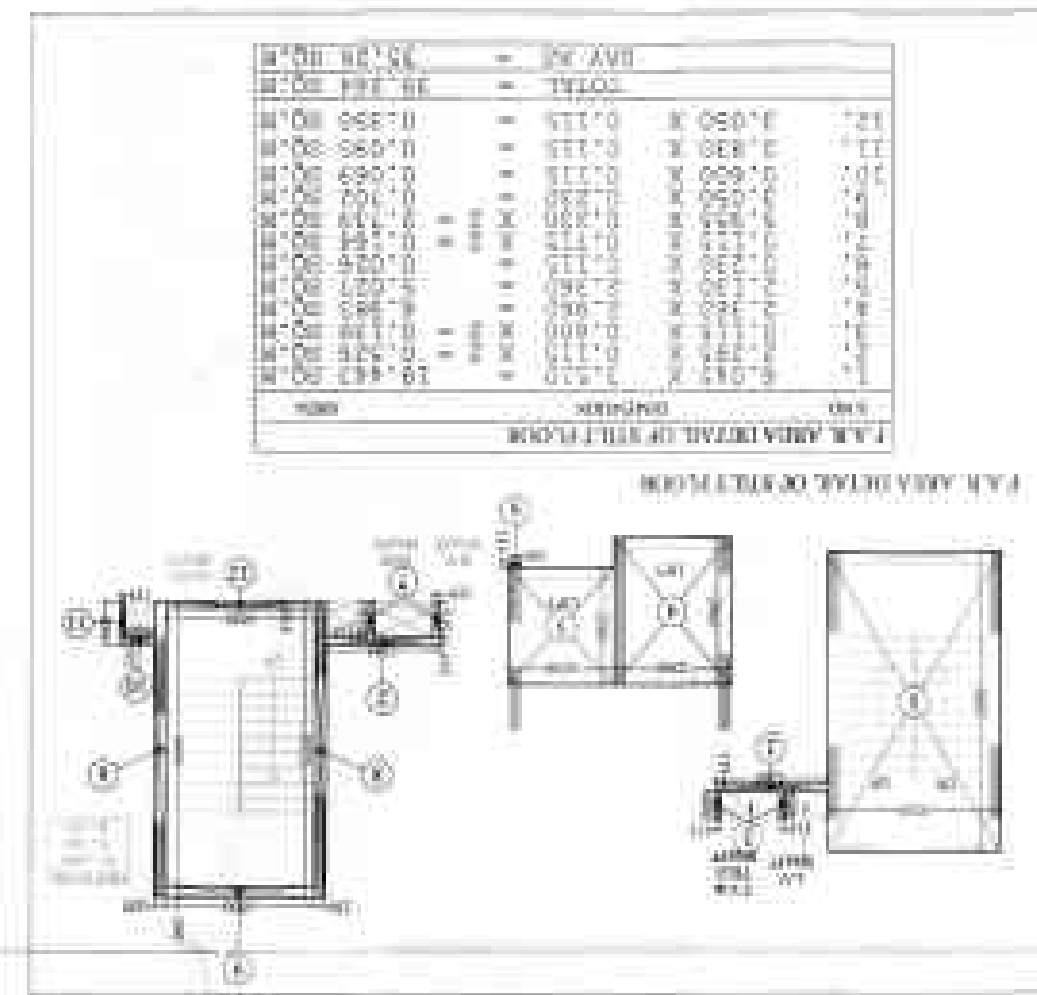

25% EXTRA BALCONY F.A.R AREA DETAIL
OF THE FLOOR

25% EXTRA BALCONY F.A.R AREA DETAIL
OF THE FLOOR

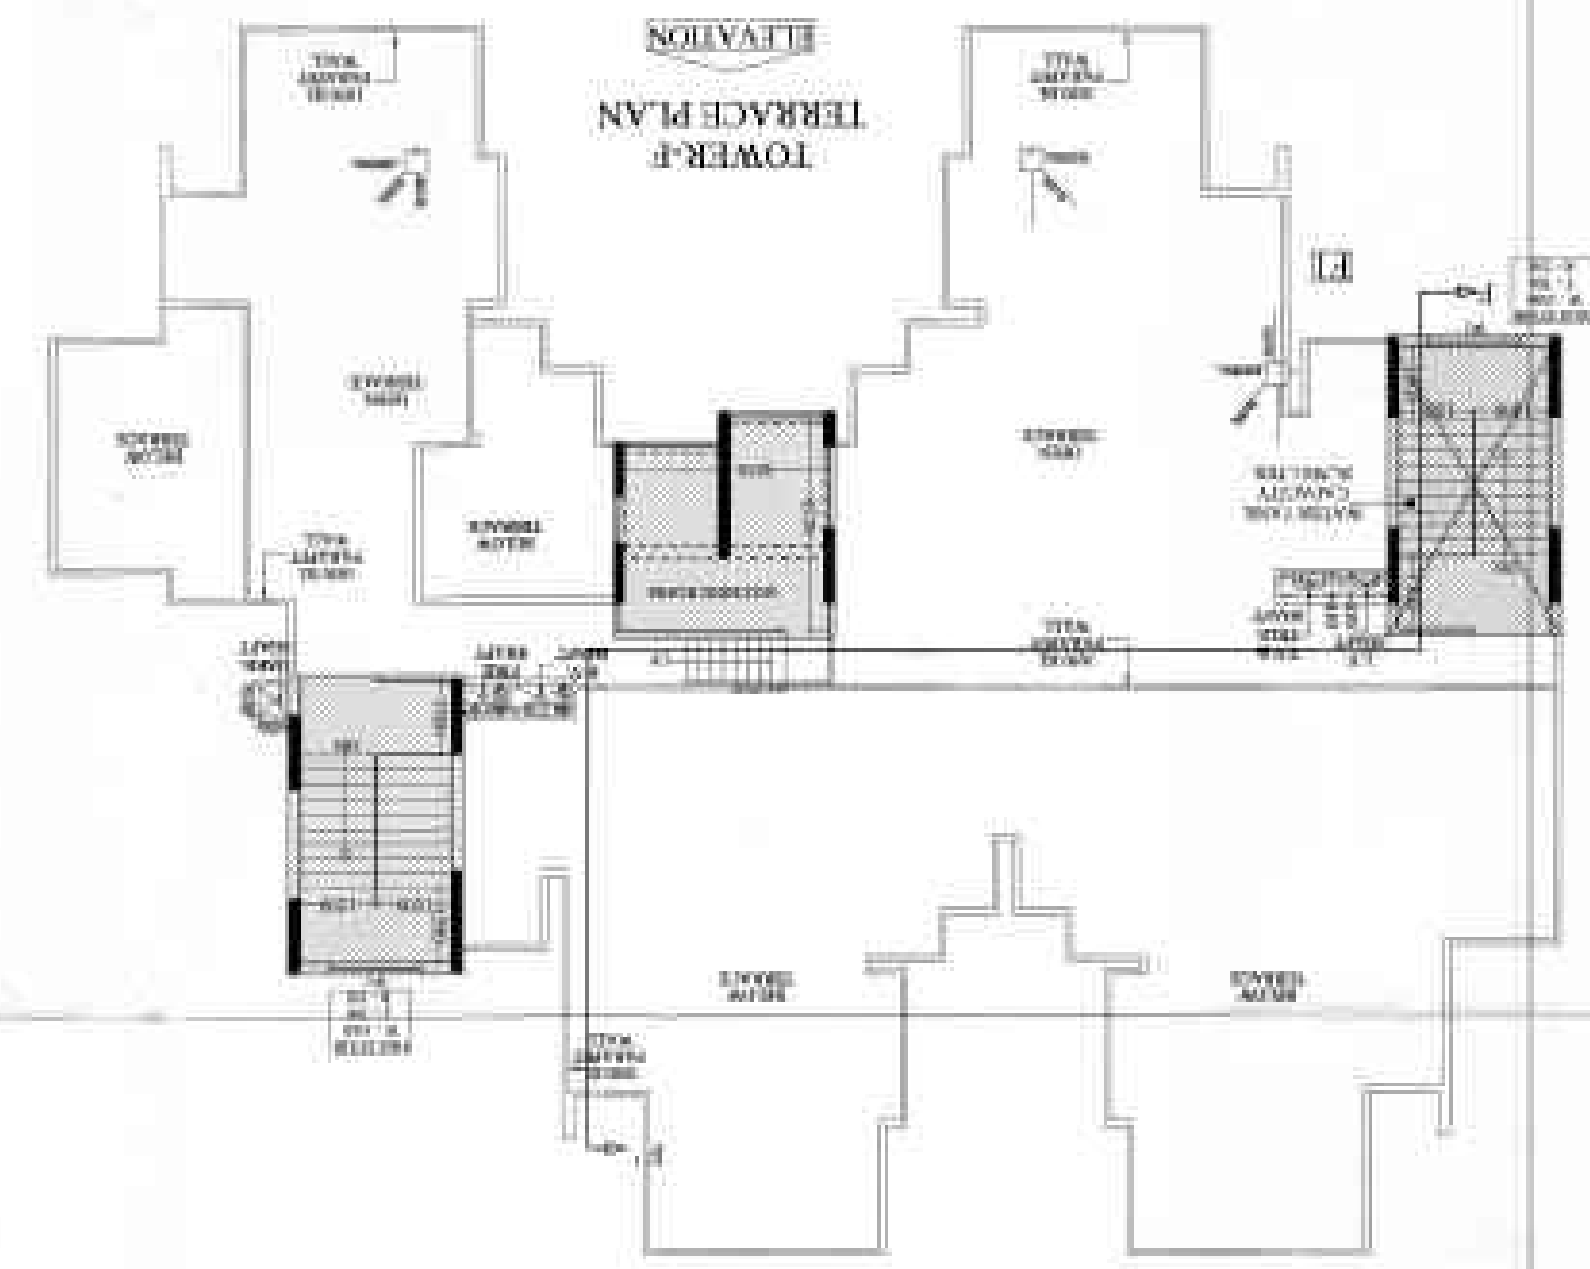

FLOOR		AREA		RETAIL OF BAL.	
10	10	10	10	10	10
9	9	9	9	9	9
8	8	8	8	8	8
7	7	7	7	7	7
6	6	6	6	6	6
5	5	5	5	5	5
4	4	4	4	4	4
3	3	3	3	3	3
2	2	2	2	2	2
1	1	1	1	1	1
0	0	0	0	0	0

FLOOR		AREA		RETAIL OF BAL.	
10	10	10	10	10	10
9	9	9	9	9	9
8	8	8	8	8	8
7	7	7	7	7	7
6	6	6	6	6	6
5	5	5	5	5	5
4	4	4	4	4	4
3	3	3	3	3	3
2	2	2	2	2	2
1	1	1	1	1	1
0	0	0	0	0	0



20% EXTRA BALCONY F.A.M AREA DETAIL	OF 2nd TO 10th FLOOR
1. 0.00m x 0.00m = 0.00	
2. 0.00m x 0.00m = 0.00	
[illegible][illegible]

25% EXTRA BALCONY FLR AREA DETAIL	
OF 10TH FLOOR	
T. CONT'X BLD =	APPROXIM
	APPROXIM
	APPROXIM
	APPROXIM

25% EXTRA BALCONY FLR AREA DETAIL	OF 10TH FLOOR	1. CONT'X DETAIL	2. CONT'X DETAIL	3. CONT'X DETAIL
-----------------------------------	---------------	------------------	------------------	------------------	------------------	------------------	------------------	------------------	------------------	------------------	-------------------	-------------------	--------------------



NON F.A.R. AND DETAIL OF BAL. IN FLOOR		TWO		SAY	
M. No.	Area	Area	Area	Area	Area
1	11.0	11.0	11.0	11.0	11.0
2	11.0	11.0	11.0	11.0	11.0
[illegible]

PROJECT - GROUP HOUSES AT
AT PLOT NO. 01-02C,
TECH ZONE-4,
GOMDA (T.P.)
BUILDERS & PROMOTER -
M/S PARVATYA PROMOTERS PVT. LTD.
AND D/STAYE VILAS PLOT NO. 01-02A



06-08104793 DRAWING TITLE = POWER-F

WOMEN'S AVE. AREA DETAIL OF BAL. IN THE FLOOR
2ND EXTRA BALCONY AREA DETAIL


[illegible]

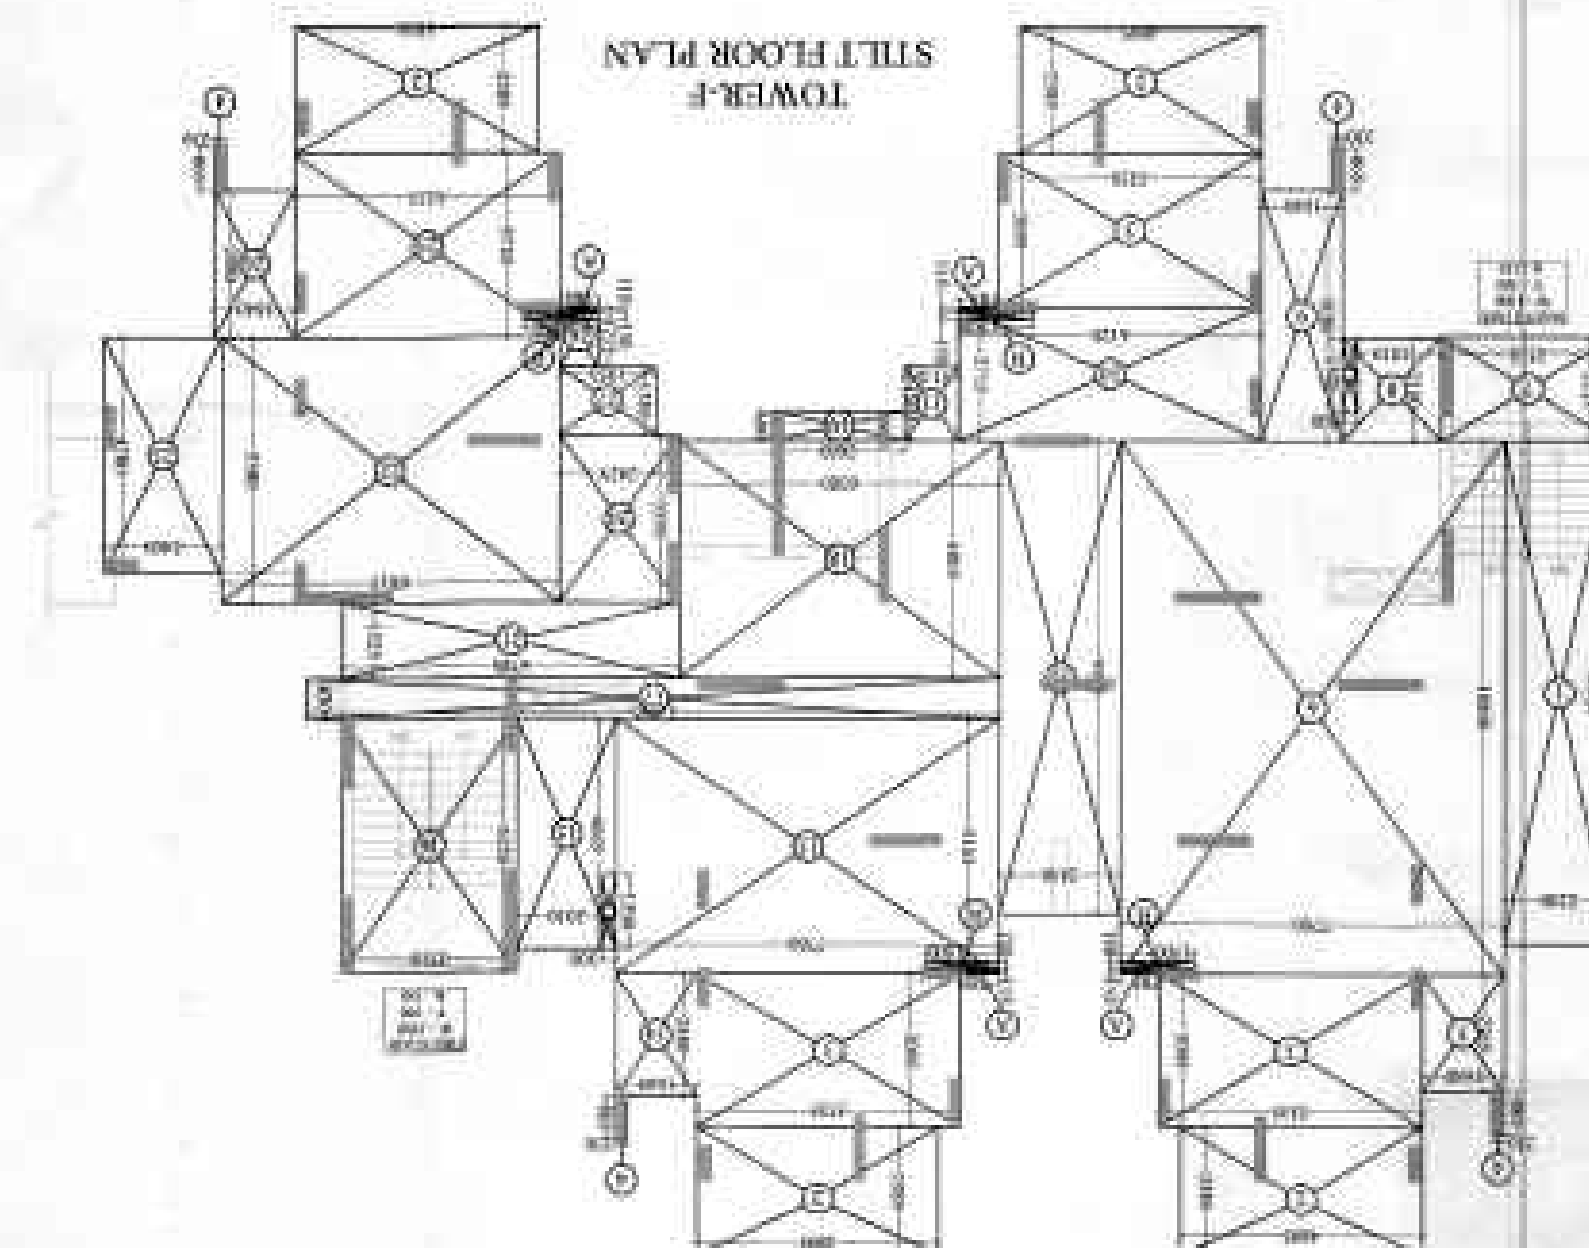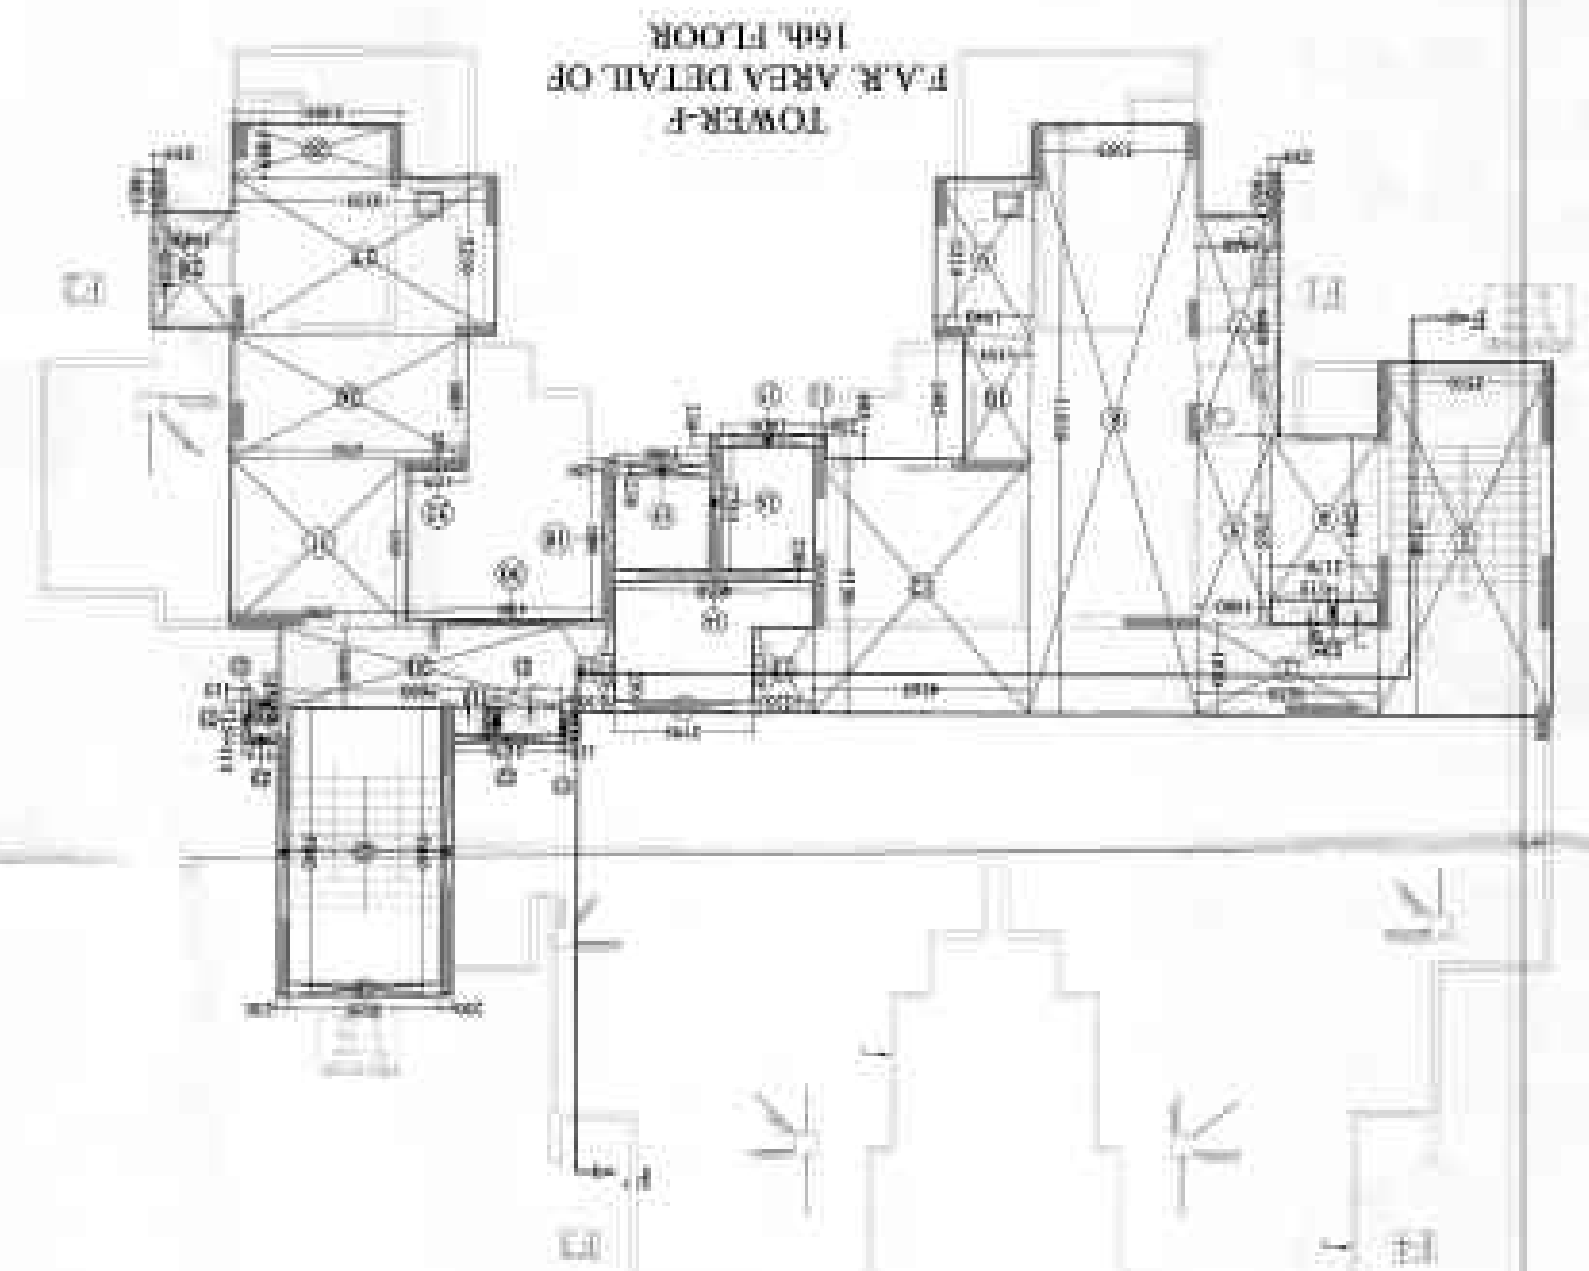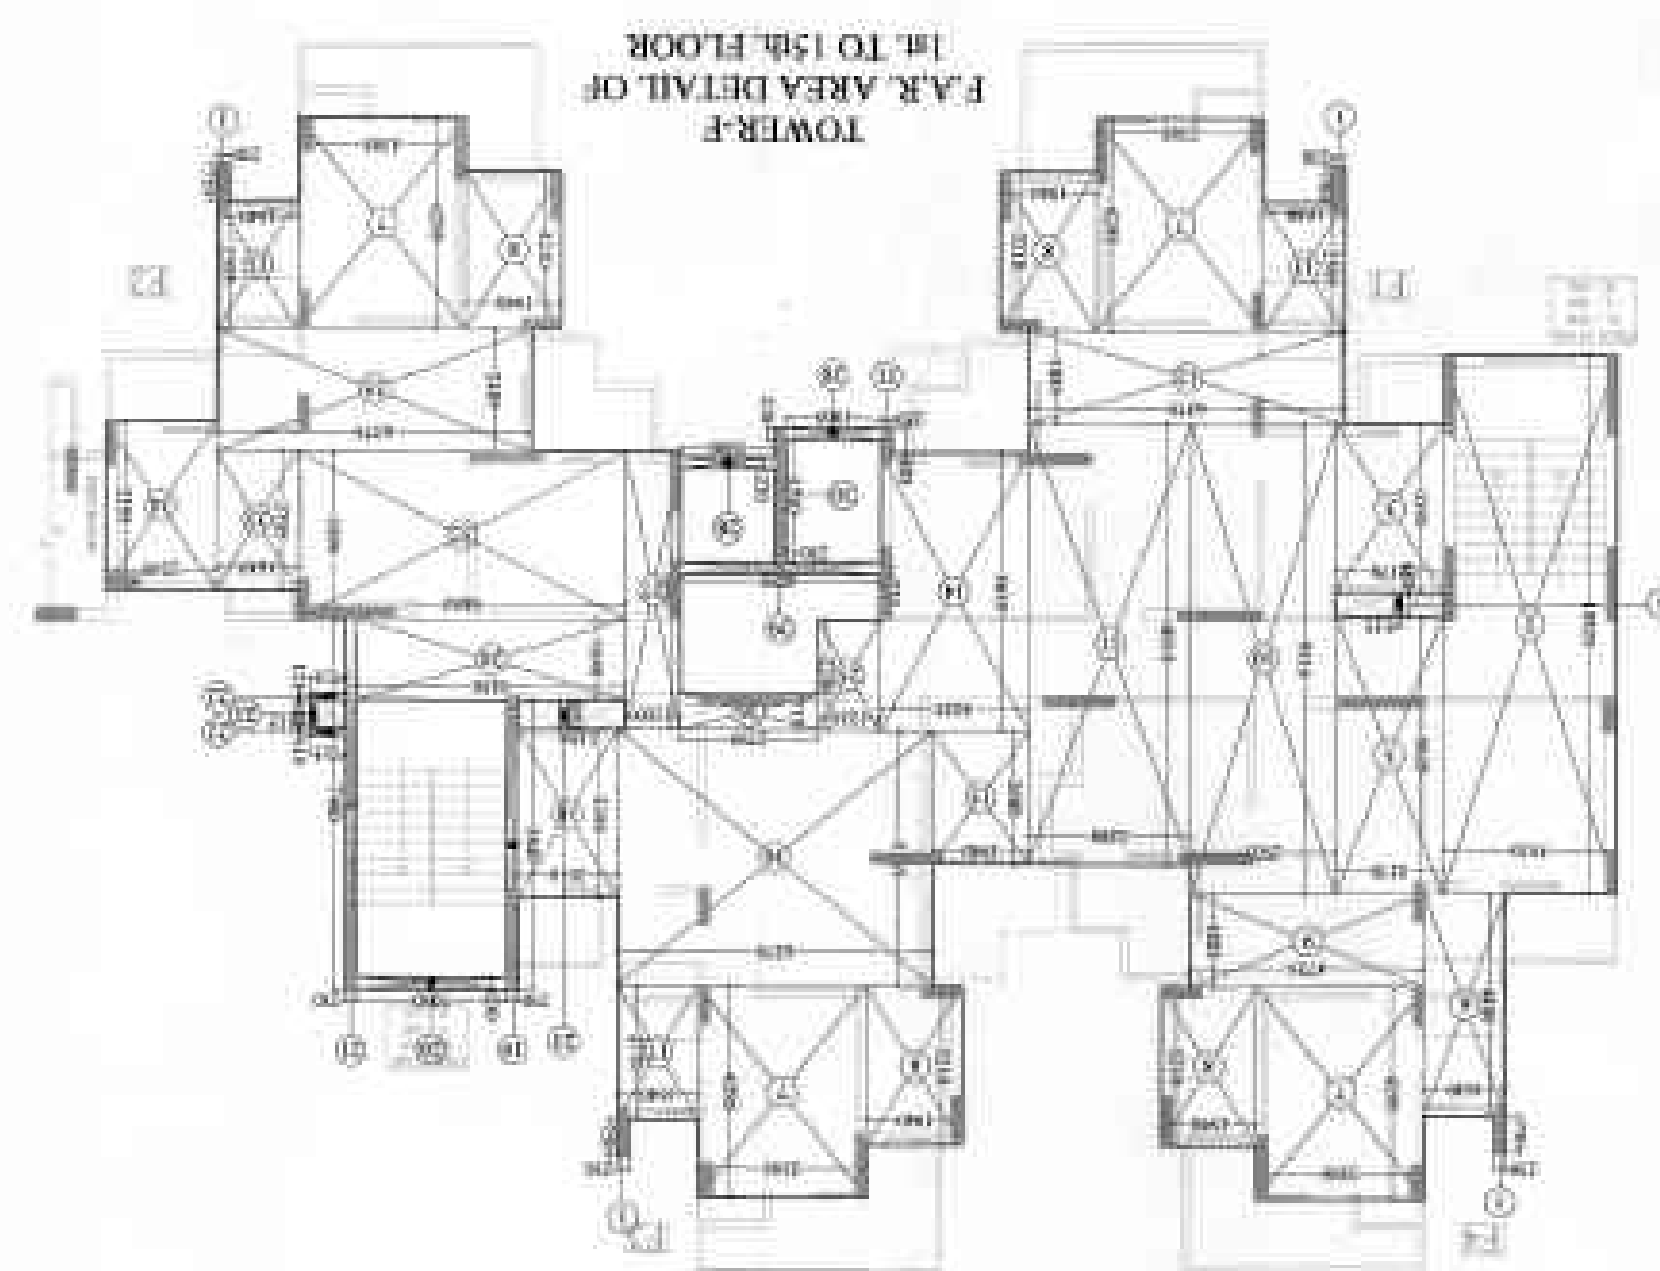[illegible][illegible][illegible][illegible]


TOTAL 10% FACILITY AREA OF 1ST FLOOR FINE STAIR CASE + SERVICE SHAFT + LIFT LOBBY = 28.42 SQ.M.	TOTAL 10% FACILITY AREA OF 2ND FLOOR FINE STAIR CASE + SERVICE SHAFT + LIFT LOBBY = 27.11 SQ.M.
TOTAL 10% FACILITY AREA OF 3RD FLOOR FINE STAIR CASE + SERVICE SHAFT + LIFT LOBBY = 27.11 SQ.M.	TOTAL 10% FACILITY AREA OF 4TH FLOOR FINE STAIR CASE + SERVICE SHAFT + LIFT LOBBY = 27.11 SQ.M.

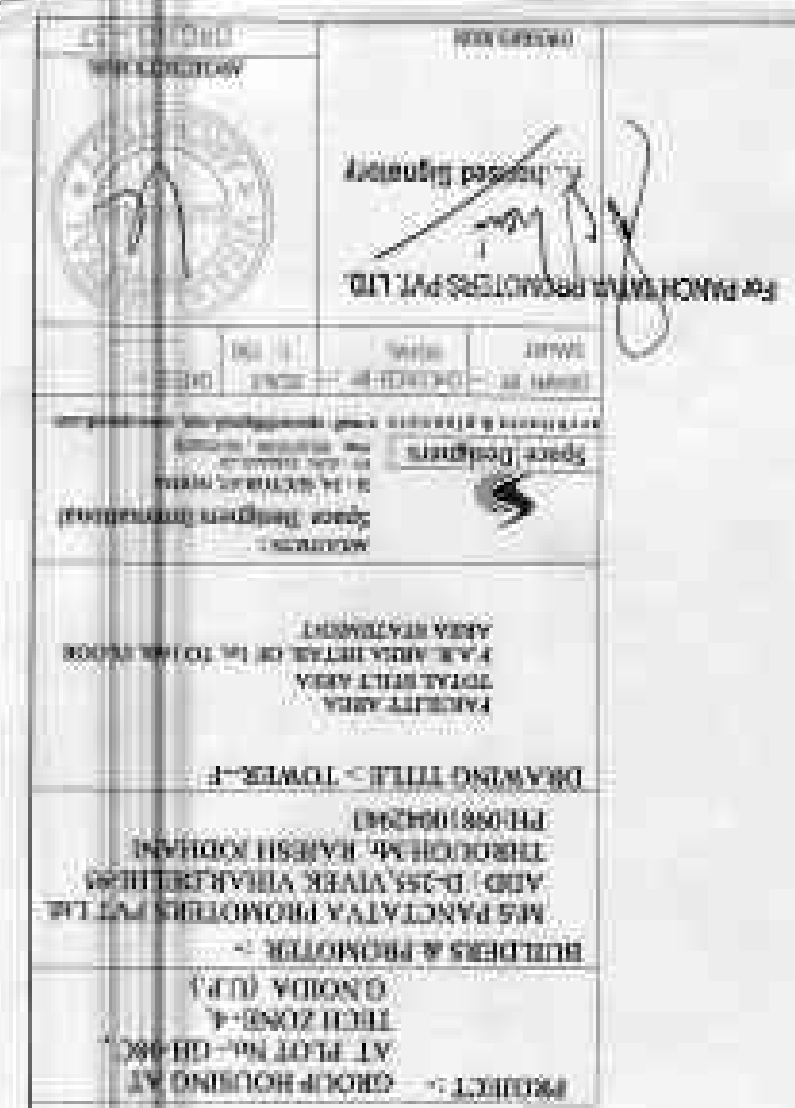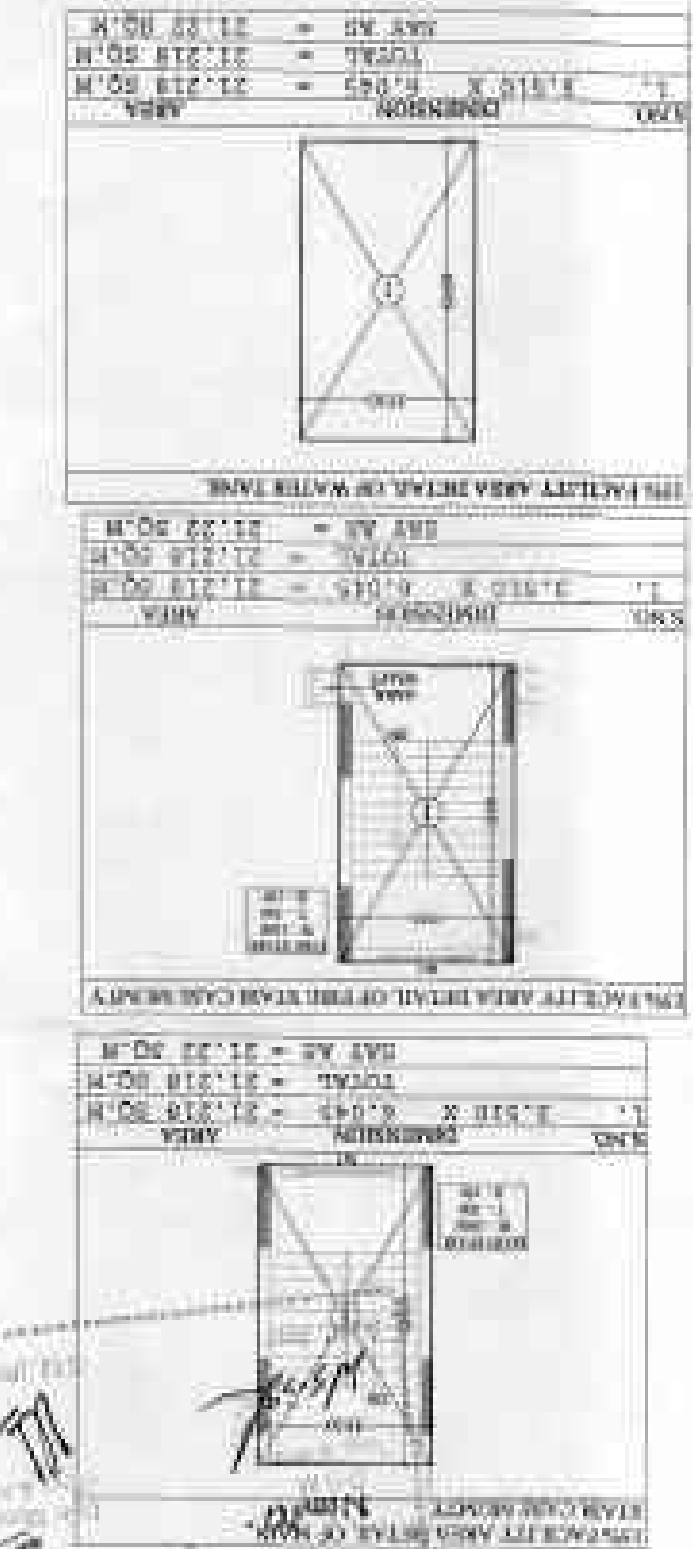[illegible][illegible]

[Handwritten note:] 02-15-80
2668
B-2-M

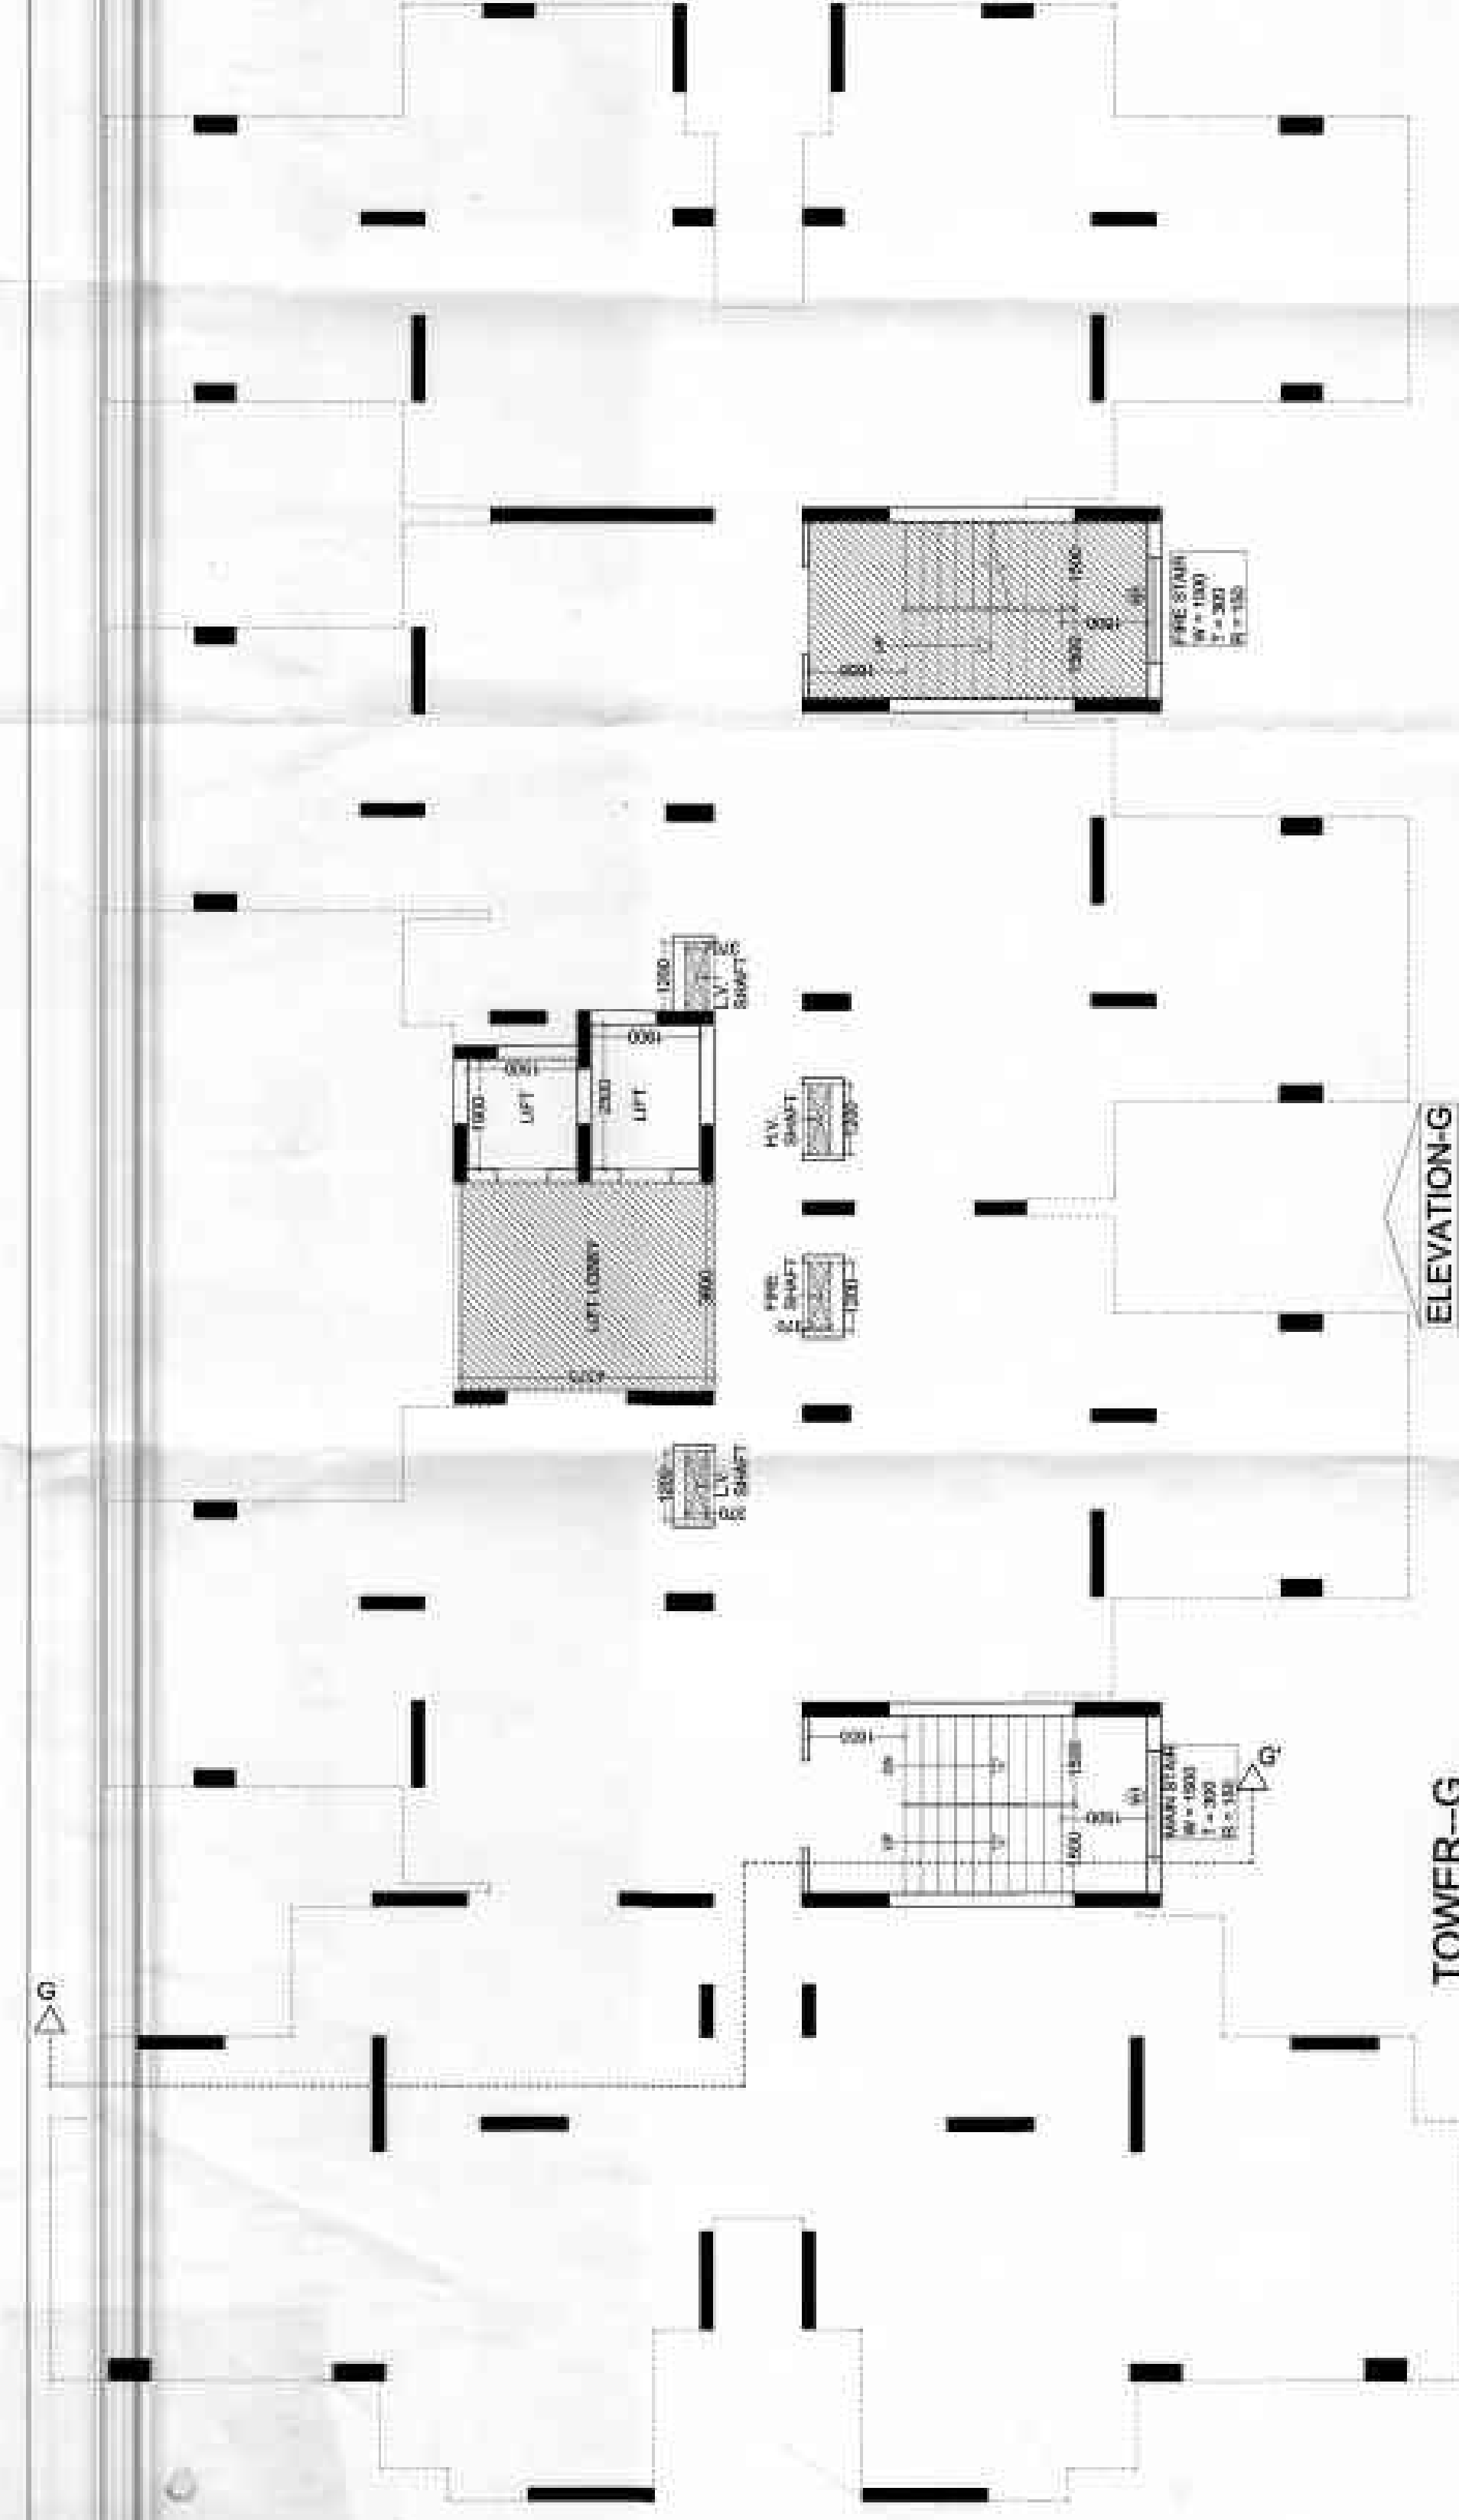DOOR / WINDOW SCHEDULE

TYPE	SIZE	SILL	LINTEL
D1	1050 X 2500	---	2500
D2	900 X 2100	---	2100
D3	750 X 2100	---	2100
DW1	2000 X 2050	450	2500
DW2	1884 X 2050	450	2500
DW3	1710 X 2050	450	2500
DW4	1595 X 2050	450	2500
DW5	1560 X 2050	450	2500
DW6	1560 X 2050	1150	2500
W1	1825 X 2050	450	2500
W2	1085 X 2050	450	2500
W3	1000 X 2050	450	2500
V1	450 X 1000	1500	2500

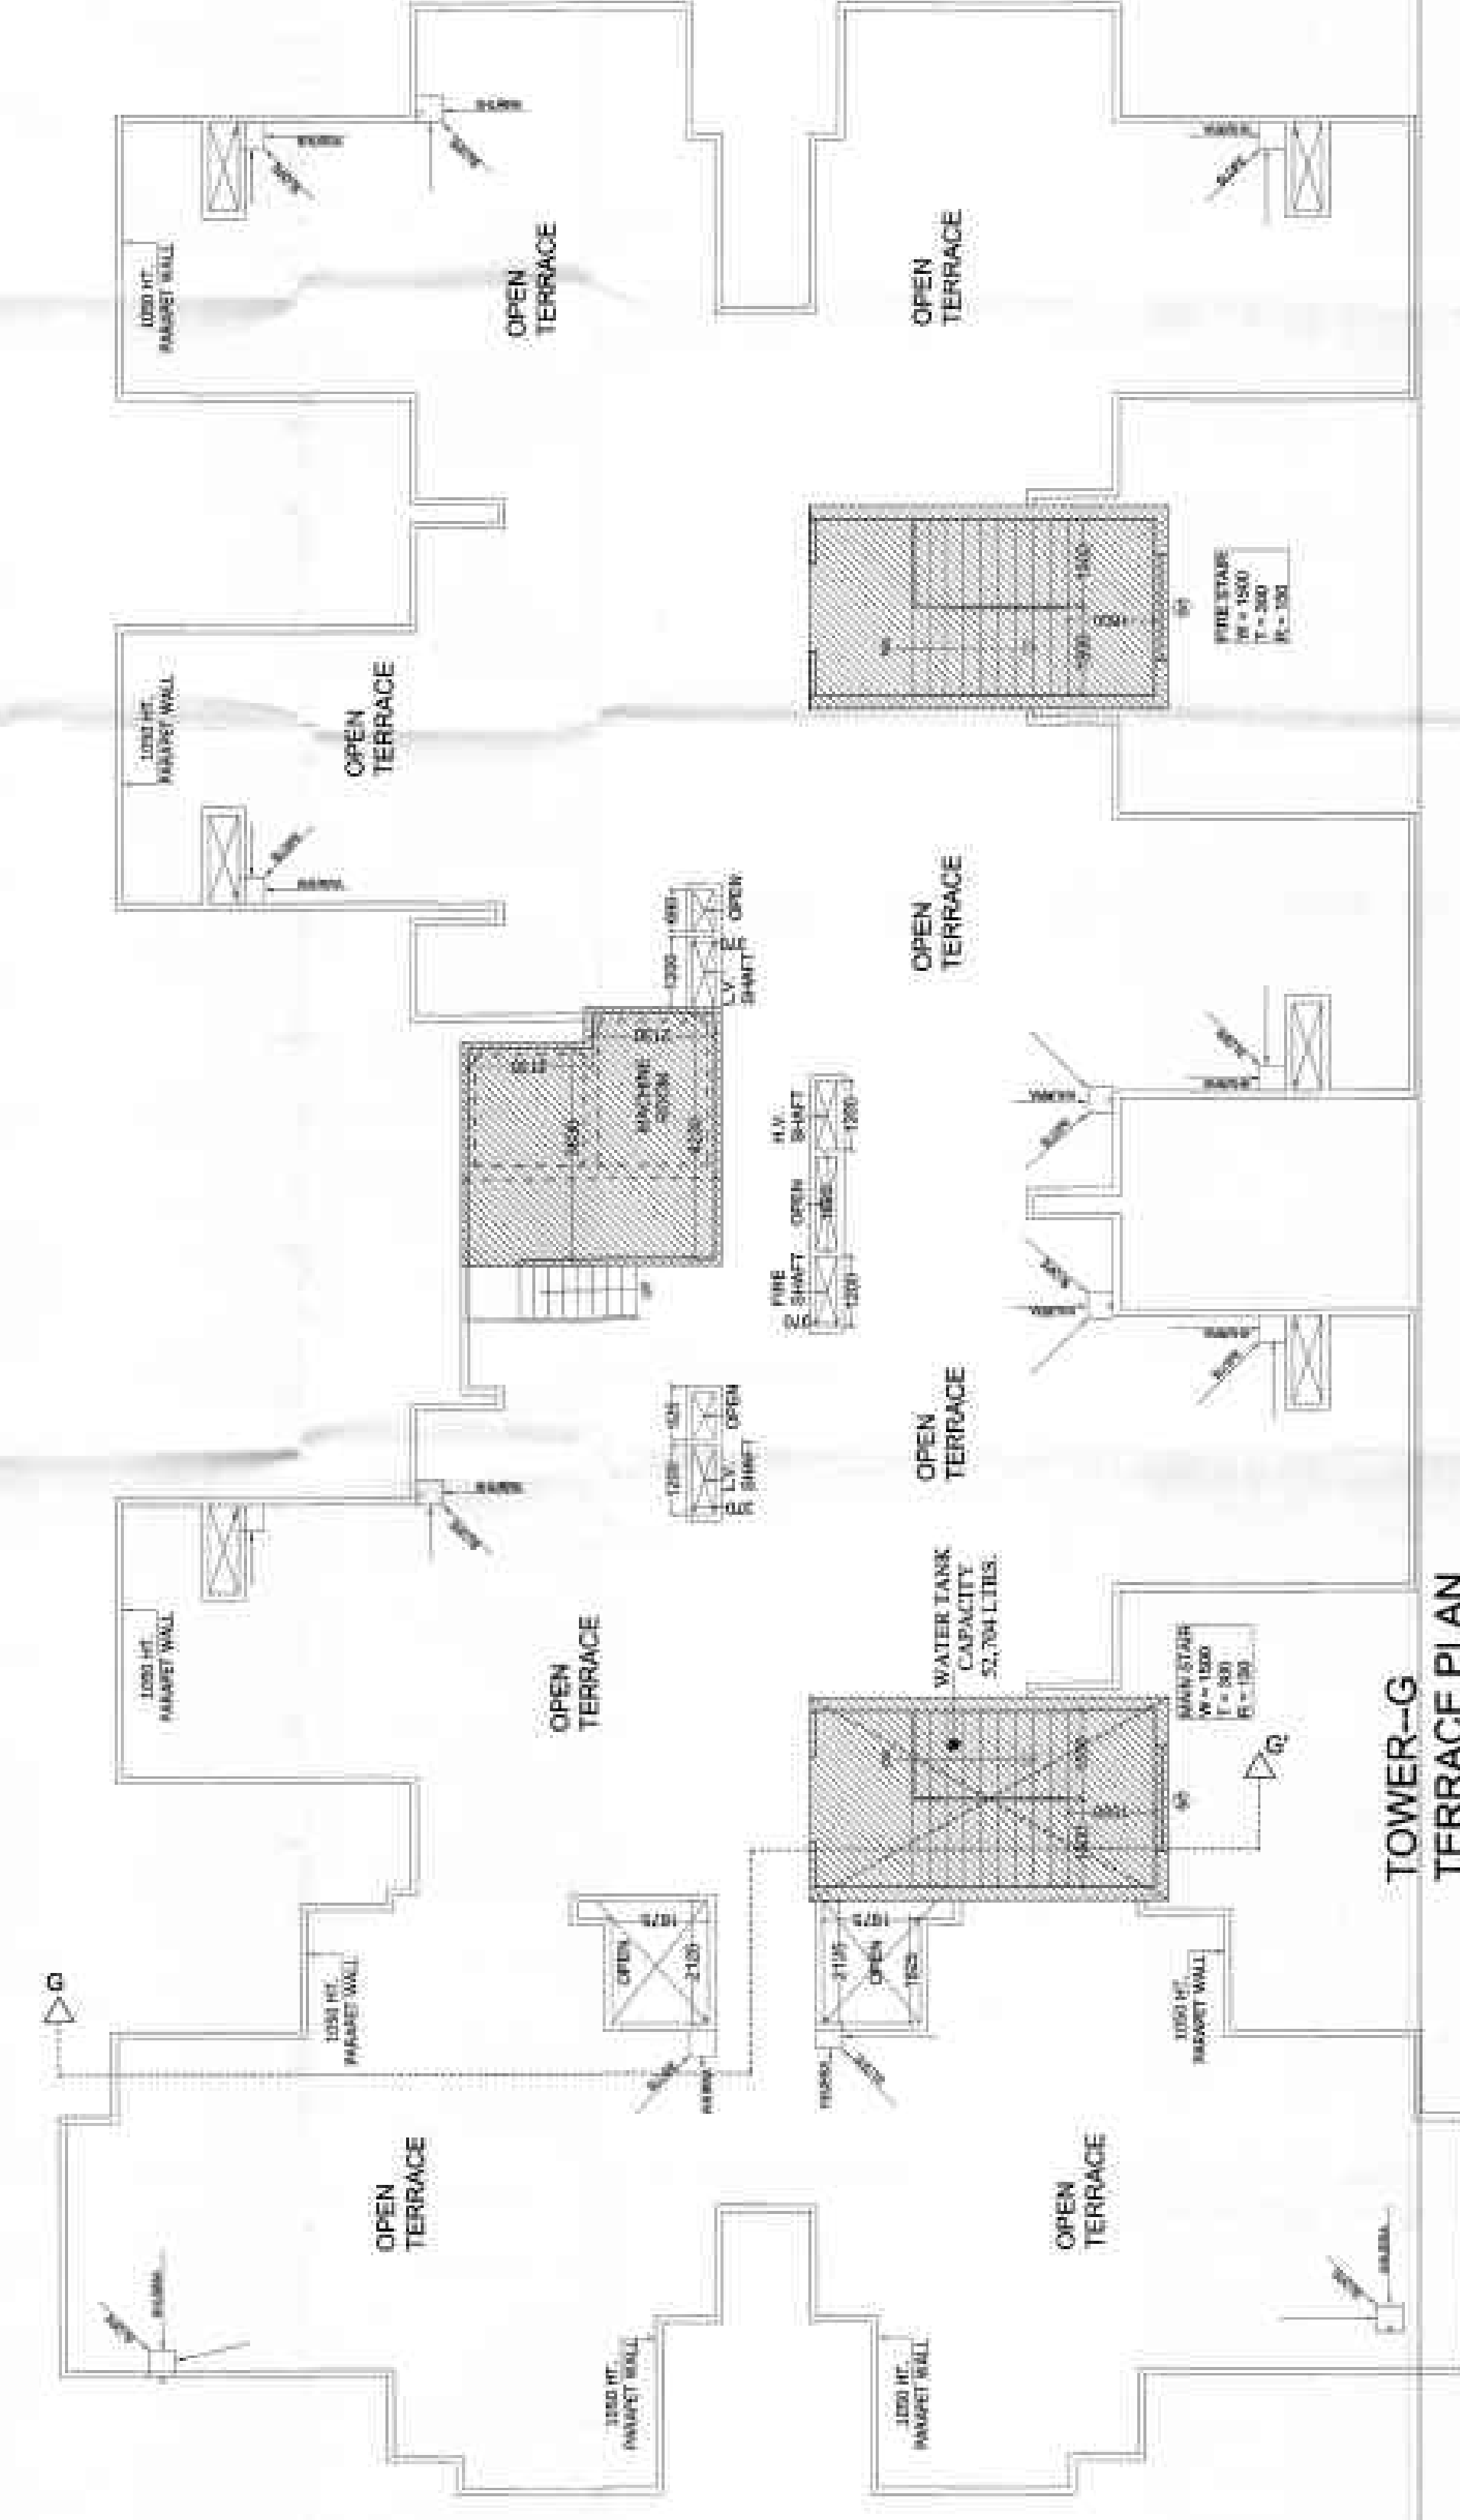

PROJECT - GROUP HOUSING AT
AT PLOT No - GILBIC,
TECH ZONE - 4,
G. NOKDA (U.P.)

BUILDERS & PROMOTER :-
M/S PANCTATVA PROMOTERS PVT.Ltd
A/DO : D-235, VIVEK VIHAR, DELHI-95
THROU/ATHING:- RAJESHI JODHANI
PH:00810042943
GNOIDA (U.P.)



Space Designers International
 88-24, INCORPORATED
 141 E. 10TH AVE. SUITE 100
 DENVER, CO 80202
 TEL: 303.733.1111 FAX: 303.733.1112
 WWW.SPACEDESIGNERS.COM


FOR RANCH TOWN, MISSOURI, BUT I'M

PROJECT - GROUP HOUSING AT AT PLOT NO. GH-08C, TECH ZONE-4, GUNDLA (T)	BUILDERS & PROMOTER :- M/S PANCHATANA PROMOTERS PVT LTD A-105 D-355 VIVEK VIHAR DELHI-55 THROUGHEM KATSEJI KURMIANI THROUGHEM-2943	DRAWING TITLE :- TOWER-G	35% EXTRA BALCONY F&B AREA F&B AREA DETAIL	DATE: _____ SHEET NO. _____ OF _____ SCALE: _____ BY: _____ CHECKED BY: _____ DATE: _____	APPROVED BY: _____ DATE: _____
---	---	---------------------------------	---	--	---


APPROVED
DATE: 15/05/2024
BY: [Signature]
PROJECT: [Signature]

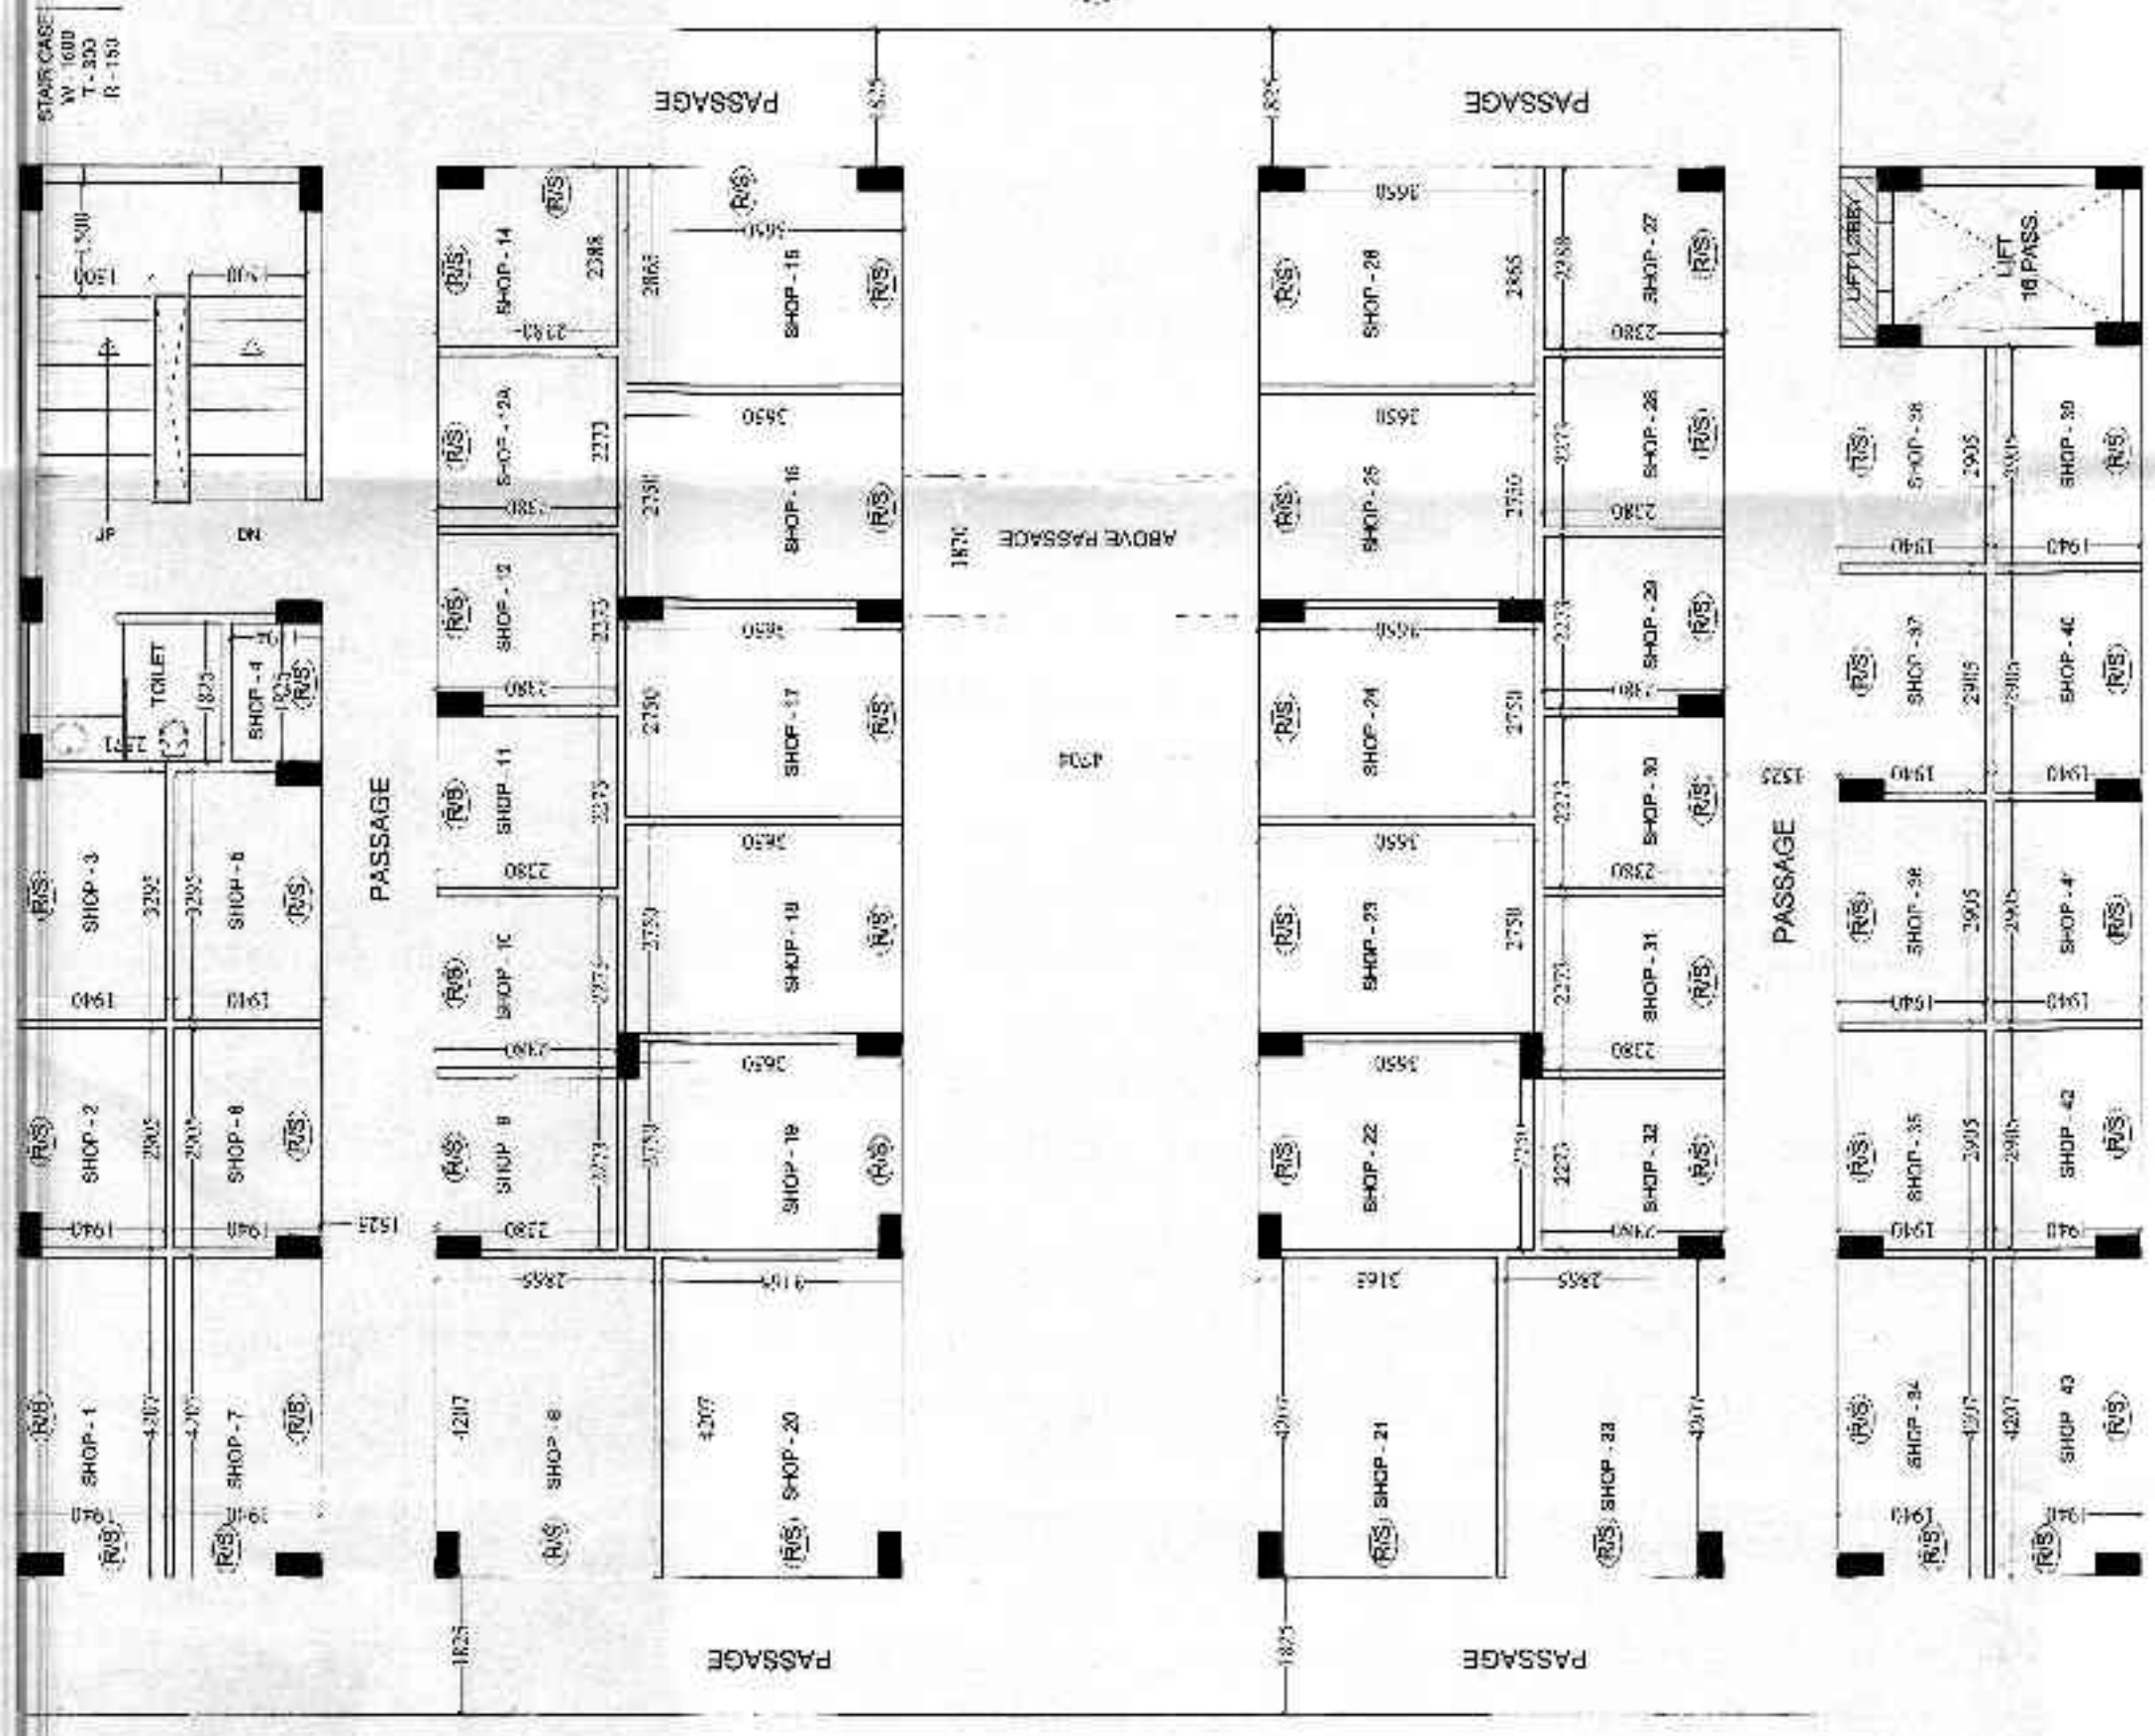

GROUND FLOOR PLAN

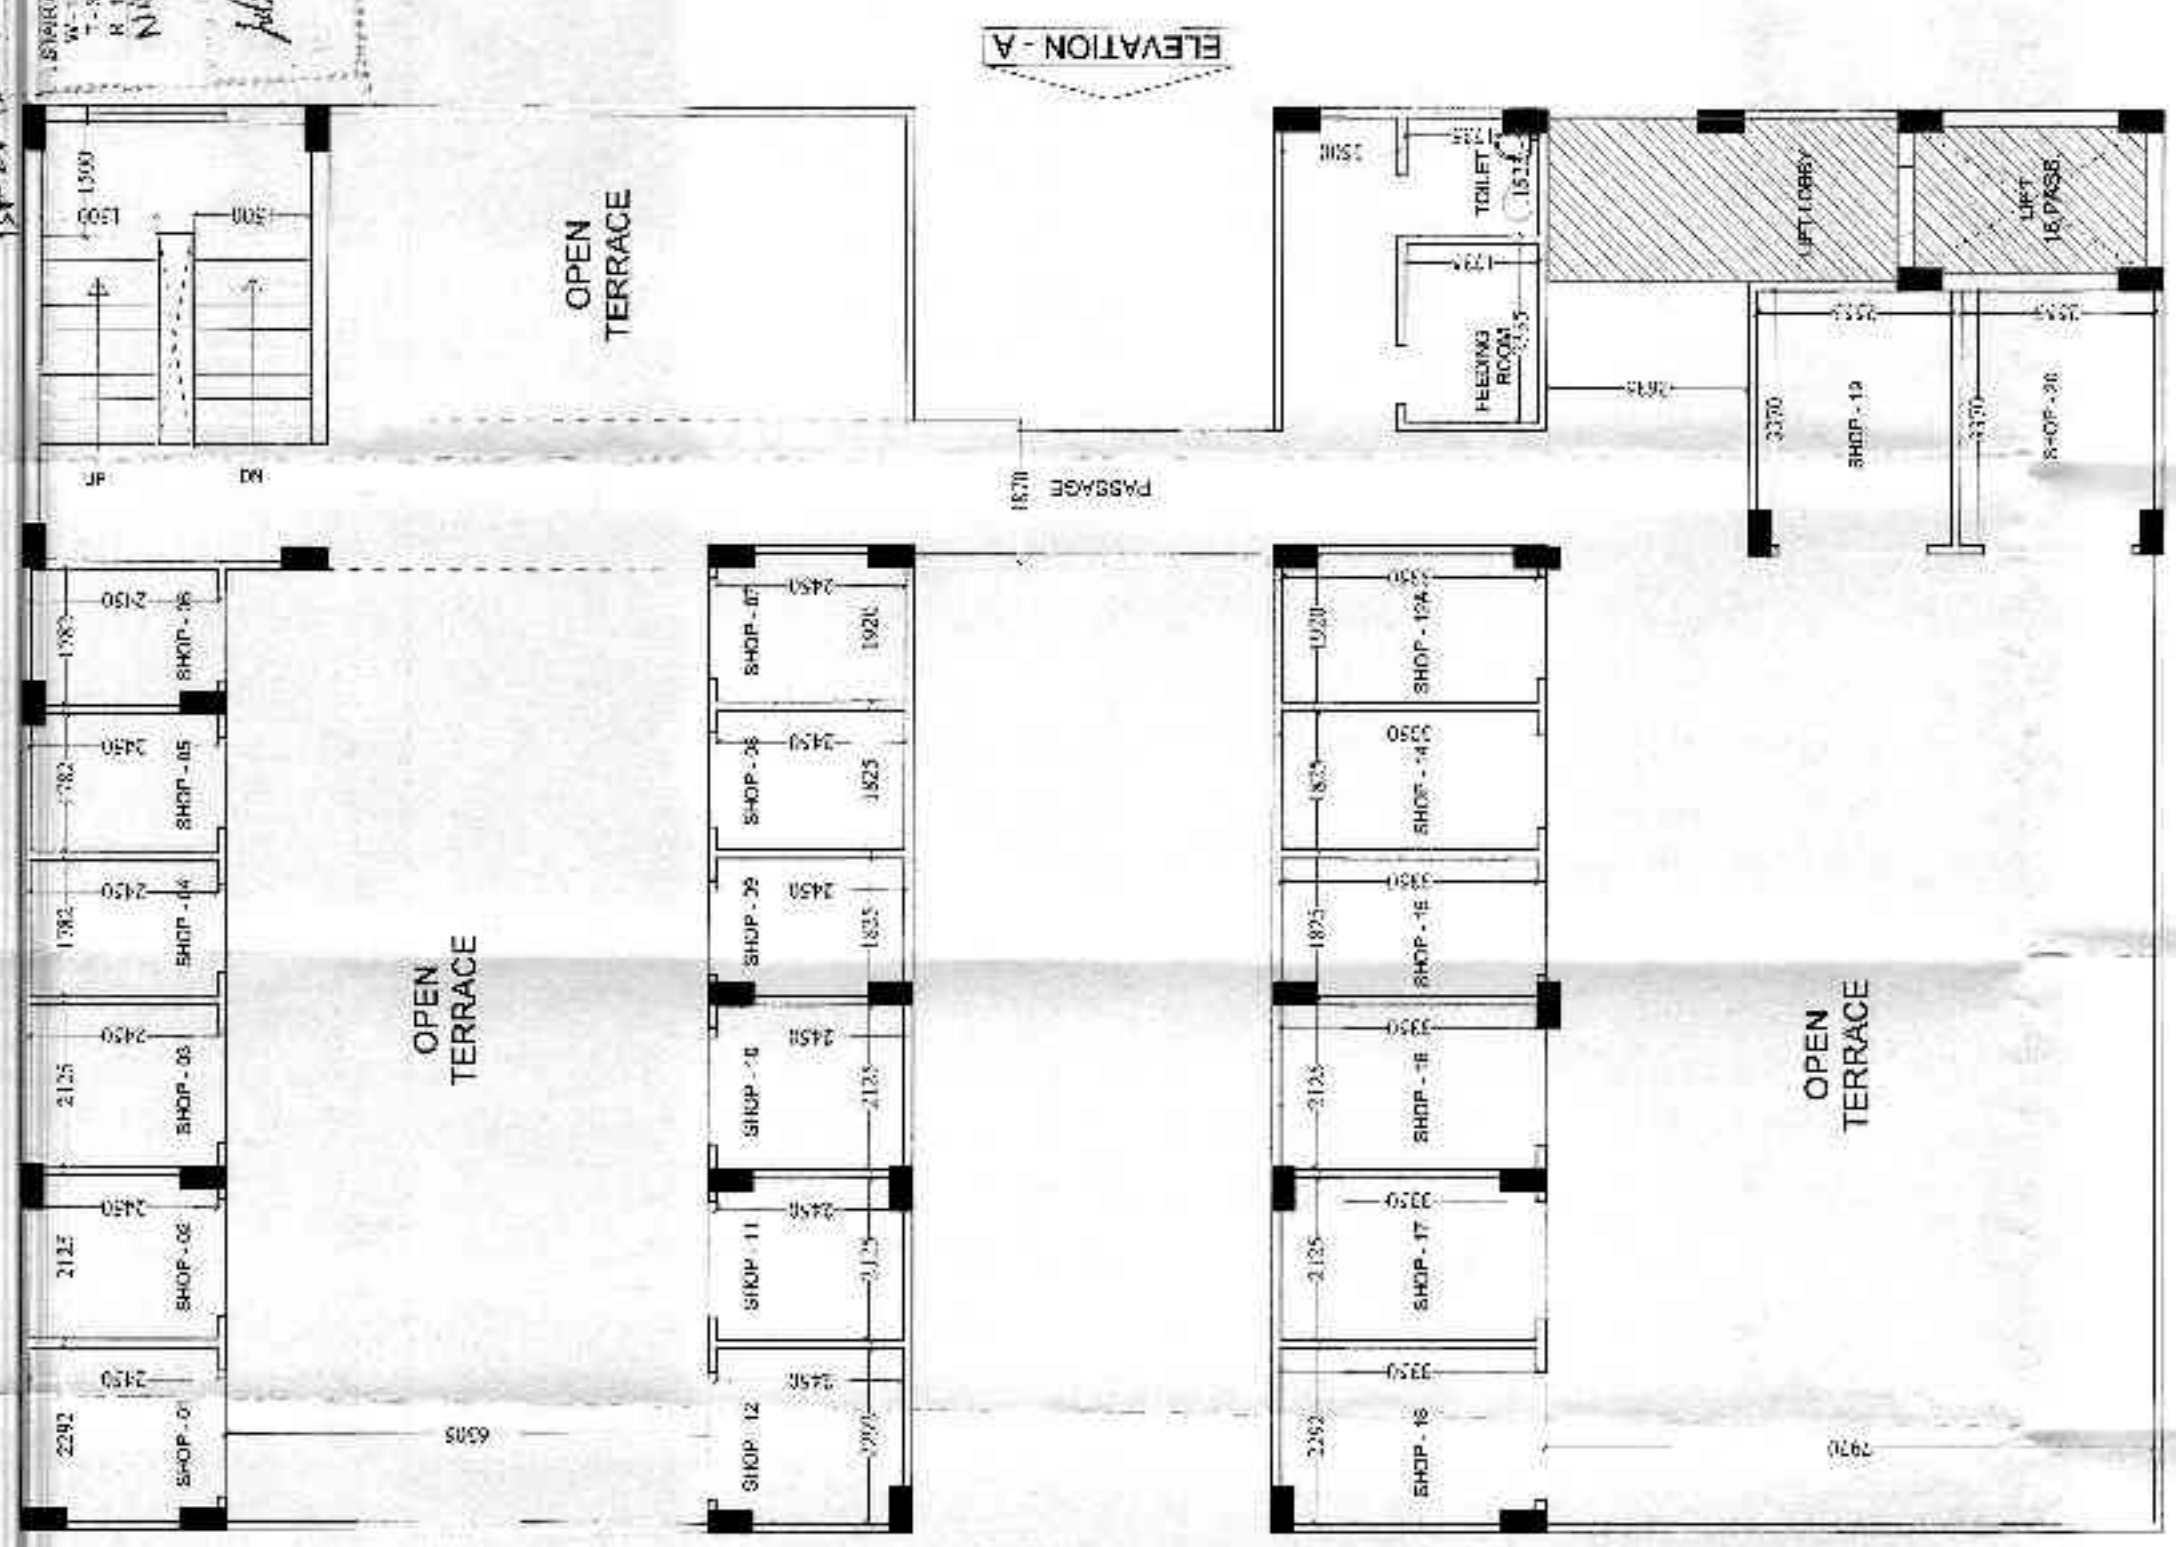


1st FLOOR PLAN

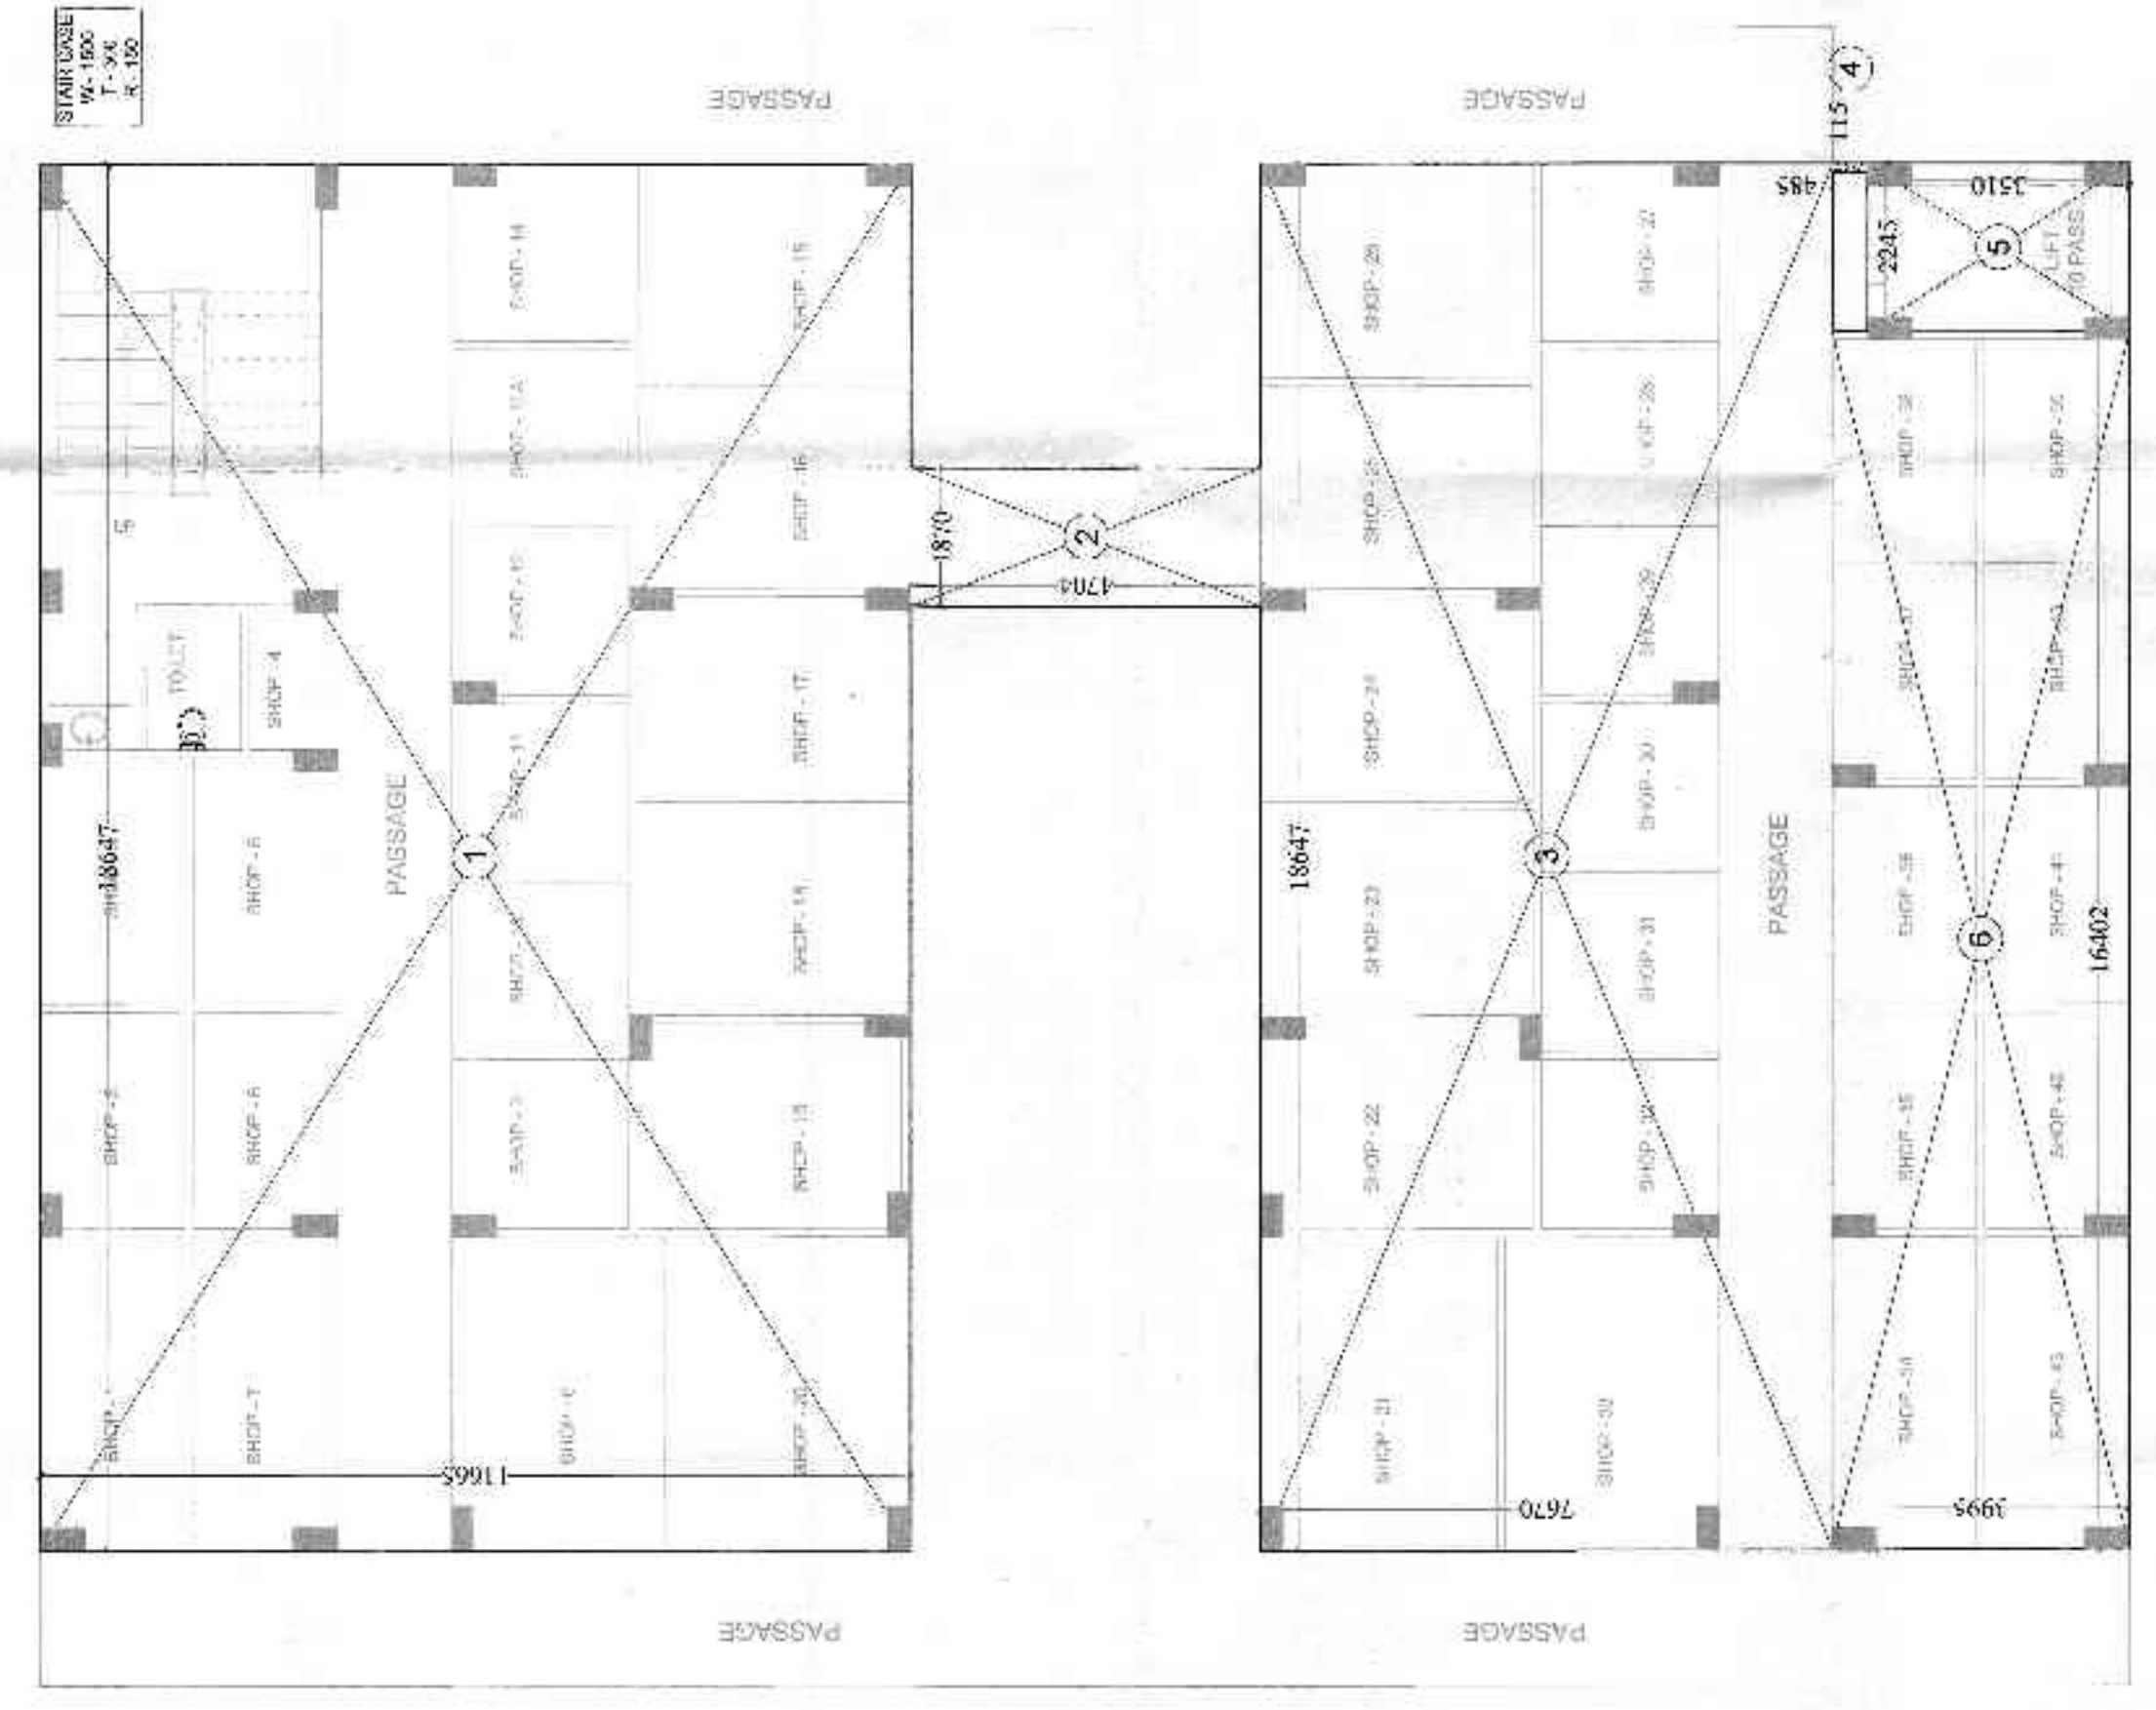

F.A.R. AREA DETAIL OF GROUND FLOOR

S.NO	DIMENSION	AREA
1.	18.647 X 11.665	217.517 SQ.M
2.	12.870 X 4.204	54.106 SQ.M
3.	10.870 X 3.680	39.996 SQ.M
4.	10.870 X 3.680	39.996 SQ.M
5.	16.402 X 3.995	65.526 SQ.M
6.	16.402 X 3.995	65.526 SQ.M
TOTAL		442.797 SQ.M
SAY AS =		442.80 SQ.M

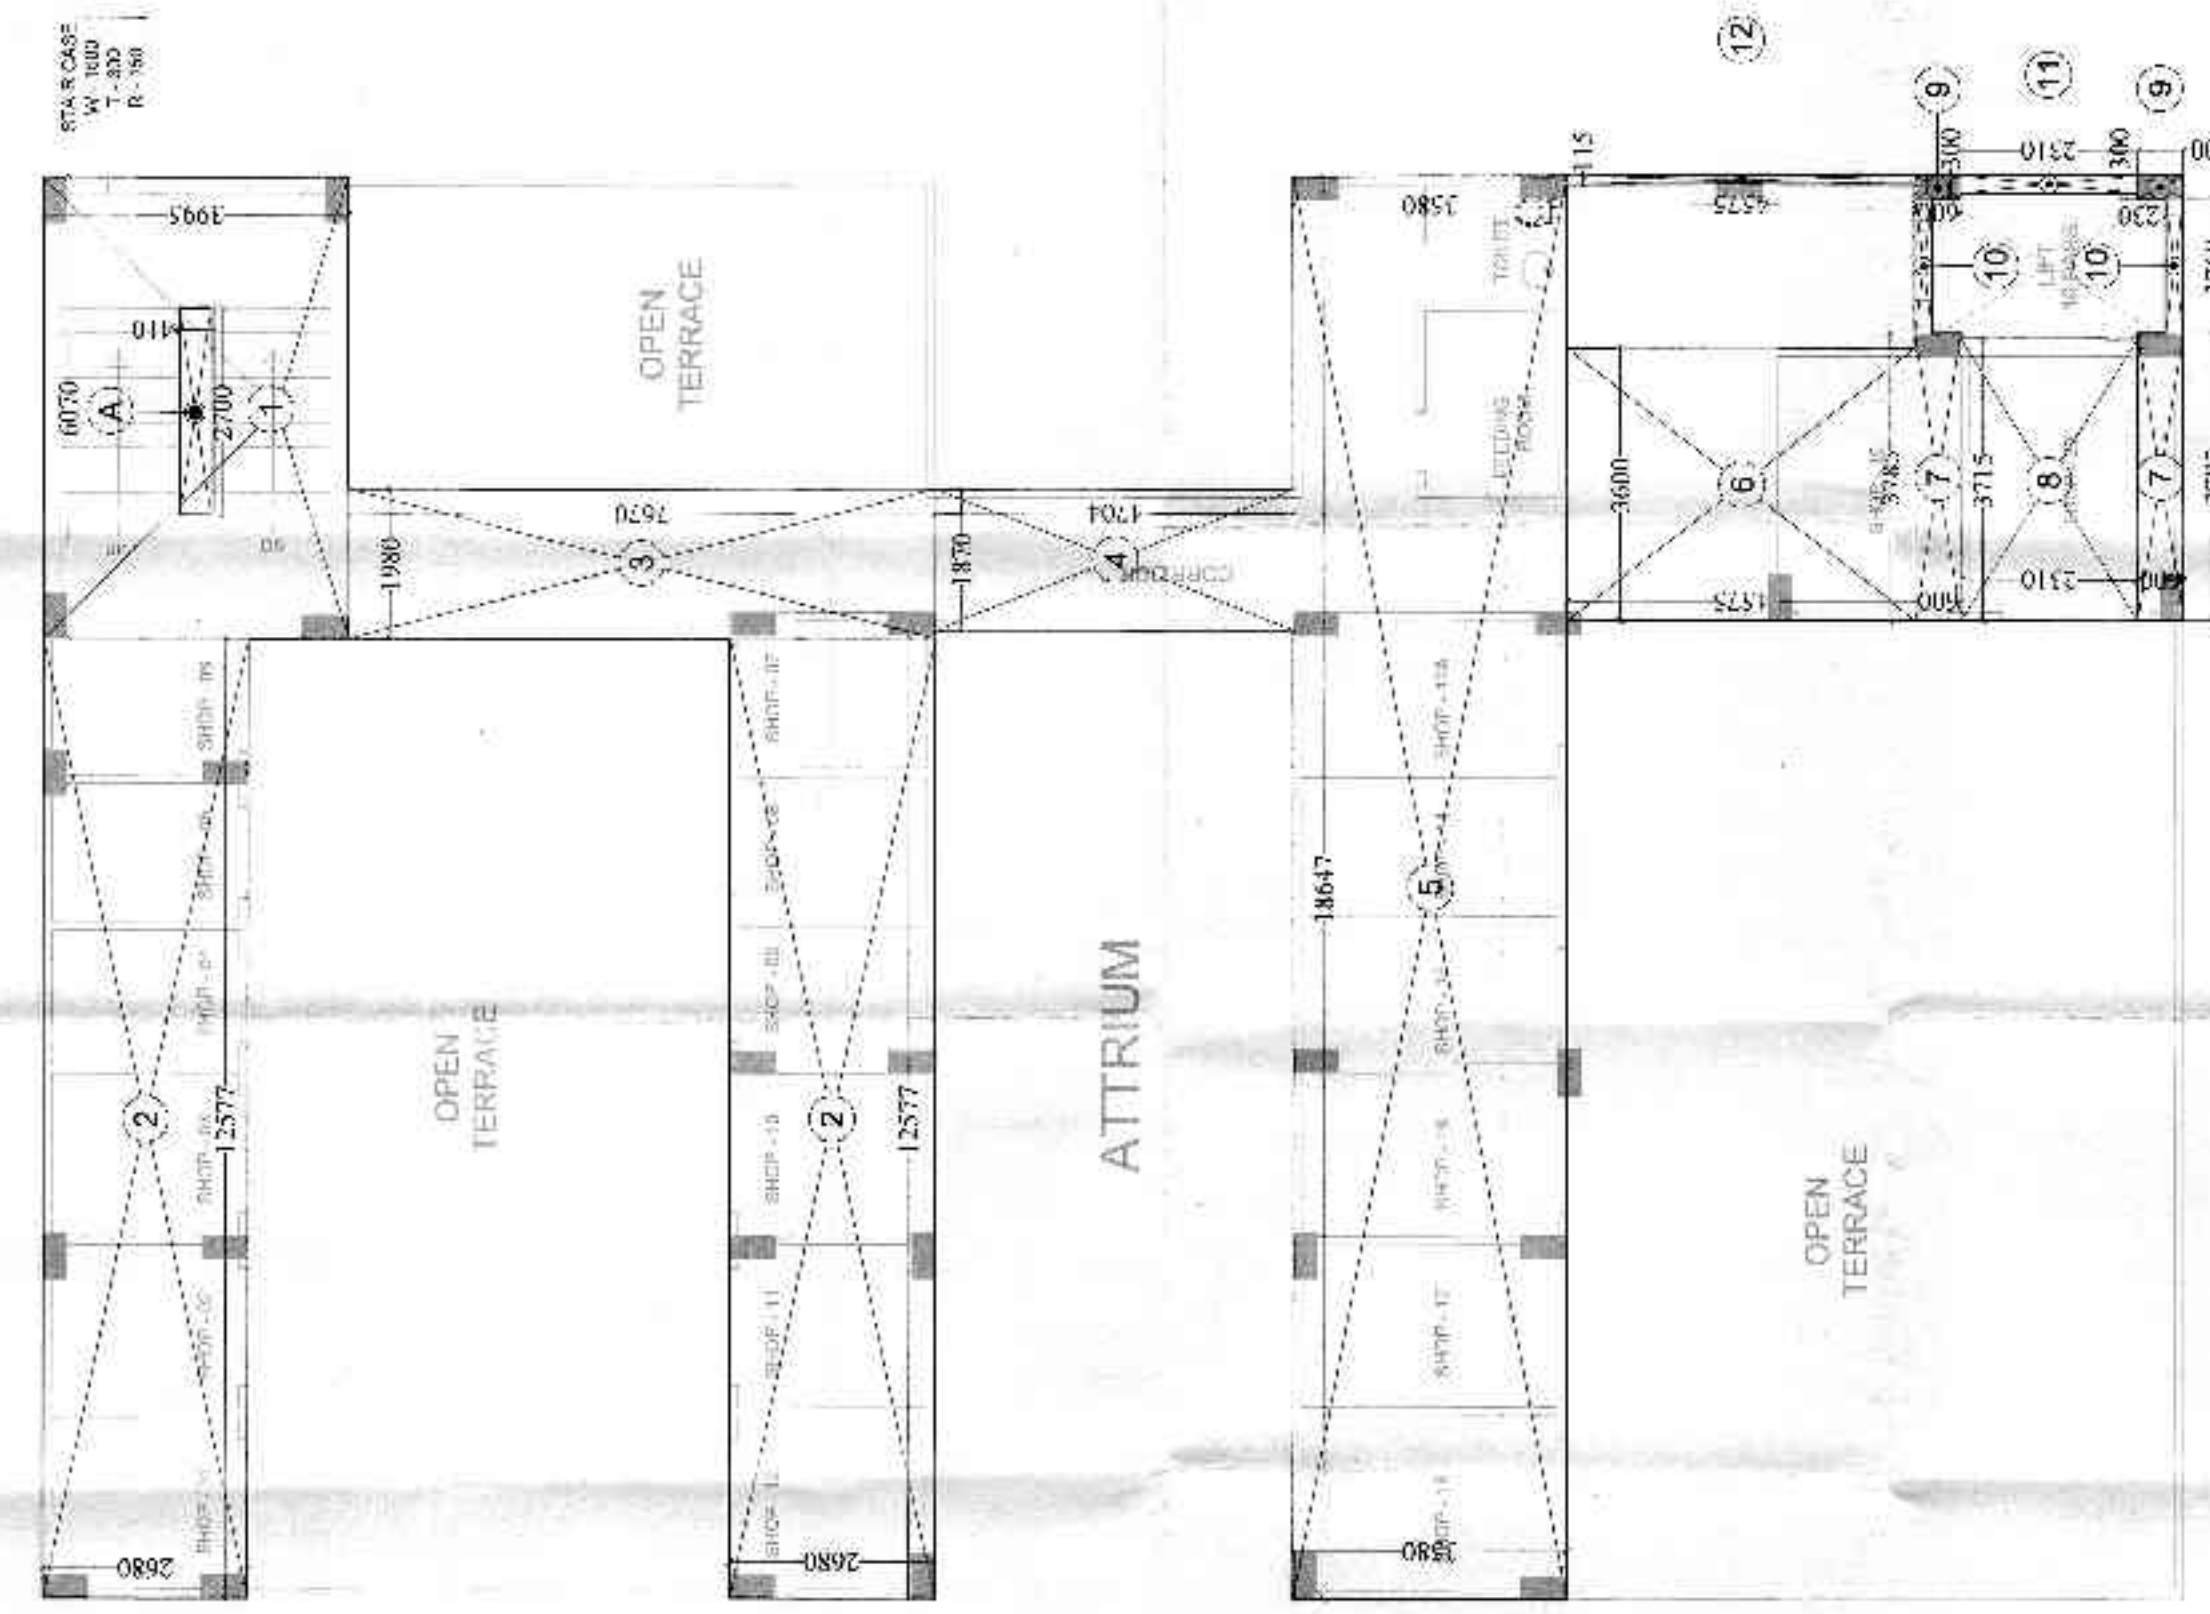

F.A.R. AREA DETAIL OF 1st. FLOOR


S.NO	DIMENSION	AREA
1.	6.070 X 3.995	24.250 SQ.M
2.	12.870 X 3.680	47.413 SQ.M
3.	12.870 X 3.680	47.413 SQ.M
4.	18.647 X 3.580	66.556 SQ.M
5.	18.647 X 3.580	66.556 SQ.M
6.	3.680 X 2.310	8.501 SQ.M
7.	3.680 X 2.310	8.501 SQ.M
8.	3.680 X 2.310	8.501 SQ.M
9.	3.680 X 2.310	8.501 SQ.M
10.	3.680 X 2.310	8.501 SQ.M
11.	3.680 X 2.310	8.501 SQ.M
12.	3.680 X 2.310	8.501 SQ.M
TOTAL		214.223 SQ.M
STANDARD DEDUCTIONS :-		
A.	2.700 X 0.410	1.107 SQ.M
TOTAL DEDUCTIONS =		1.107 SQ.M
NET AREA = 214.223 - 1.107		213.126 SQ.M
SAY AS =		213.13 SQ.M

PHILLIP
GROUP HOUSING AT
AT PLOT No. GH-08C,
TECH ZONE-4, G.N.OIDA (U.P.)
BUILT UP AREA: 1177.77 SQ.M
M/S PANCHTARA PROMOTERS PVT Ltd
ADD: D-255 VIKR Vihar DELHI-95
THROUGH: RAJESH JODHANI
PH: 00810042943


DRAWING TITLE :-
GROUND & 1st FLOOR PLAN
F.A.R. AREA DETAIL
OF GROUND & 1st FLOOR PLAN

Scale: 1:100
Date: 15/05/2024
By: [Signature]
Checked: [Signature]
Project: [Signature]


FOR PANCHTARA PROMOTERS PVT. LTD.
Architects & Planners
Space Designers
Architects & Planners
Space Designers International
B-14, Sector-7, Noida
U.P. 201301, India
www.space-designers.com
www.panchtara.com
OWNERS SIGN
ARCHITECTS SIGN
LIC. NO. - 48

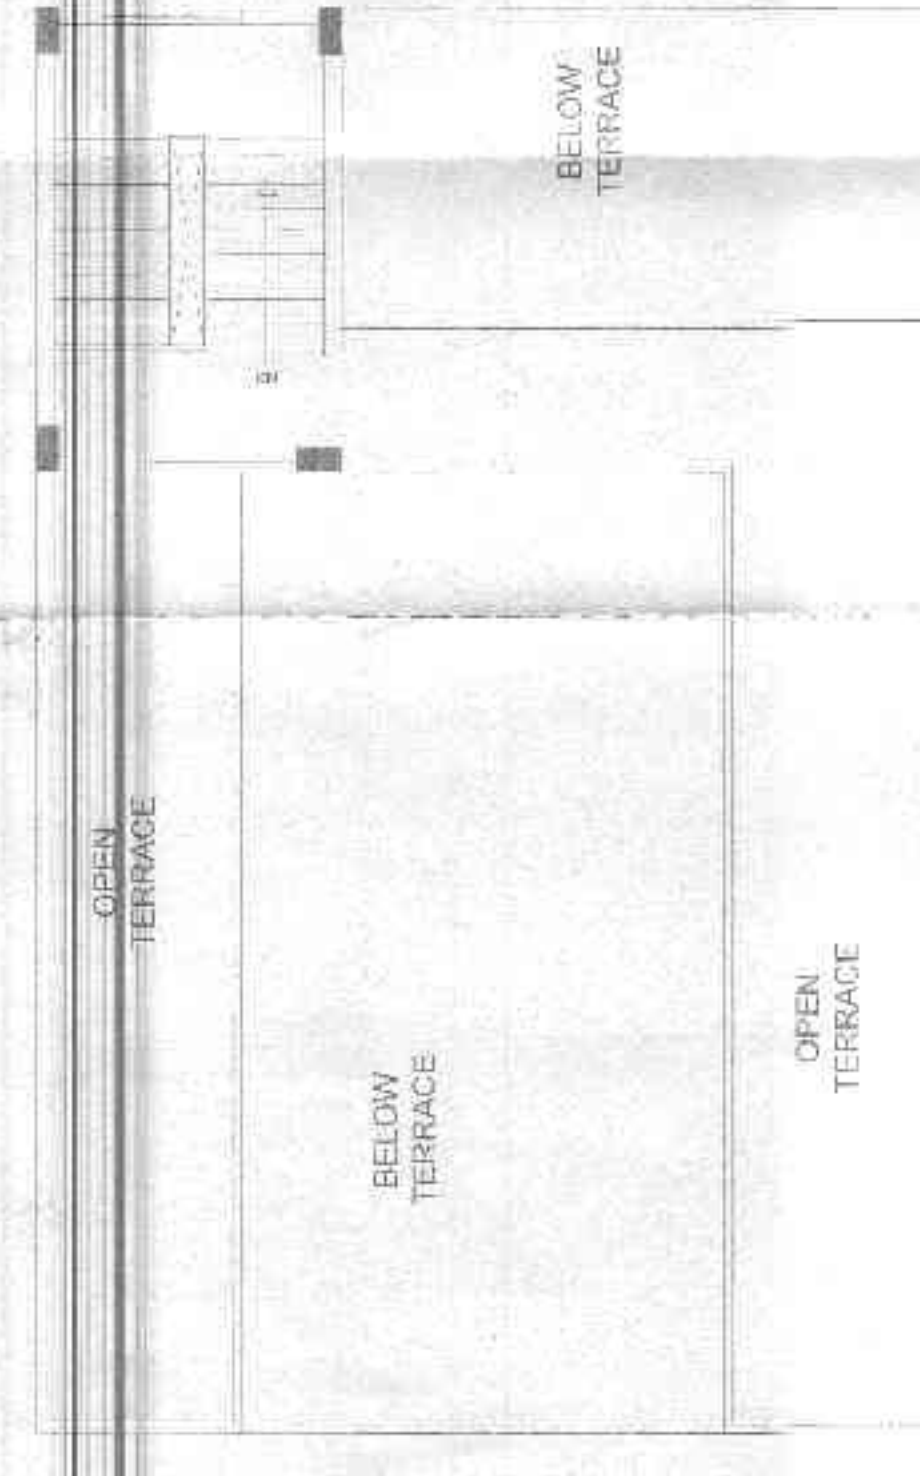


ELEVATION - A

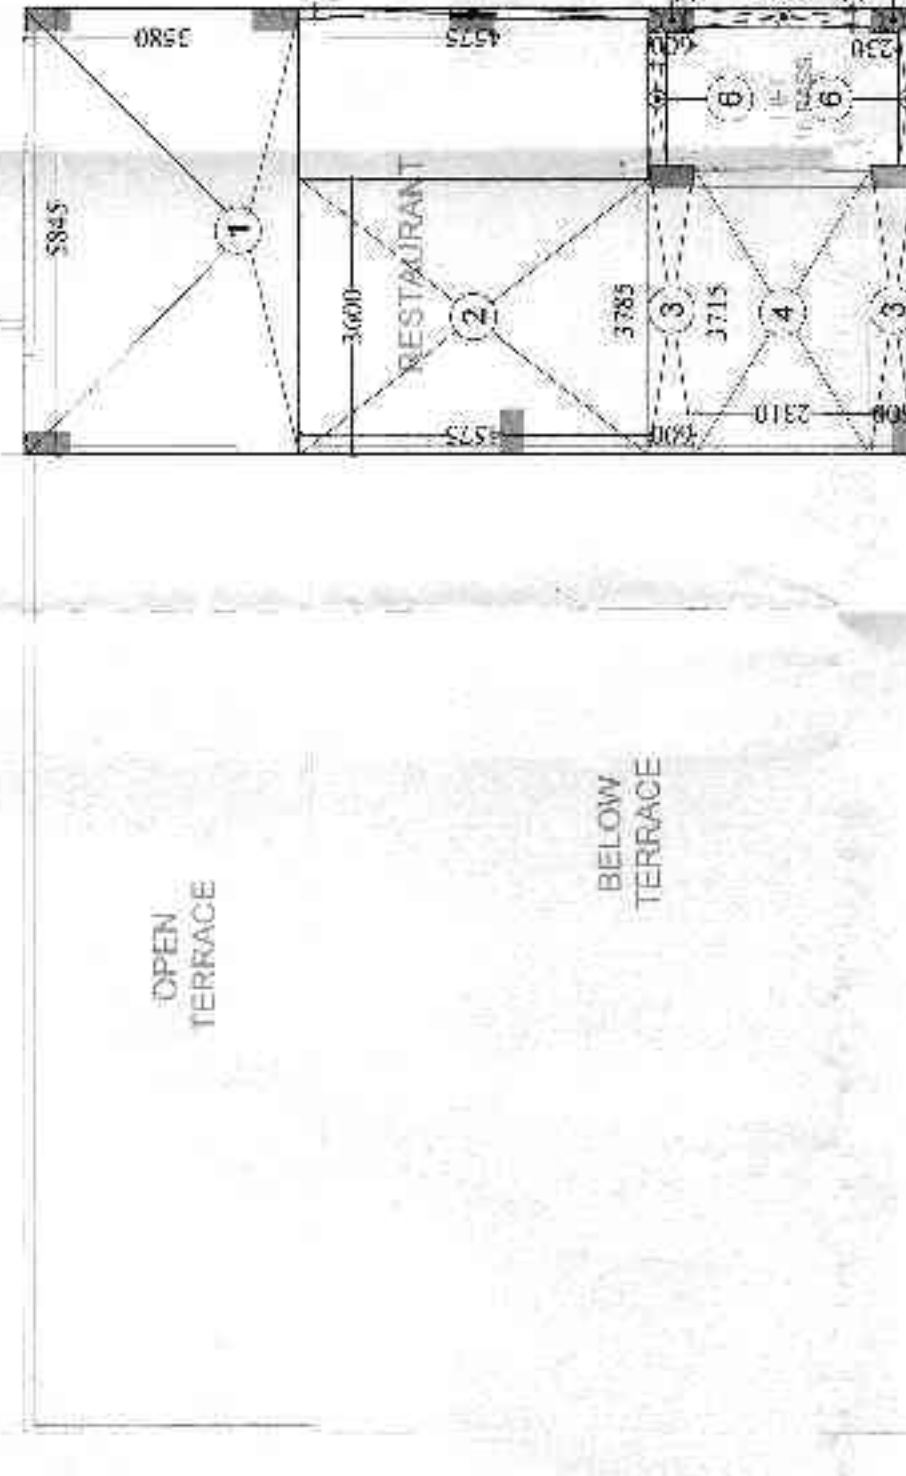


F.A.R AREA DETAIL OF 2nd. FLOOR

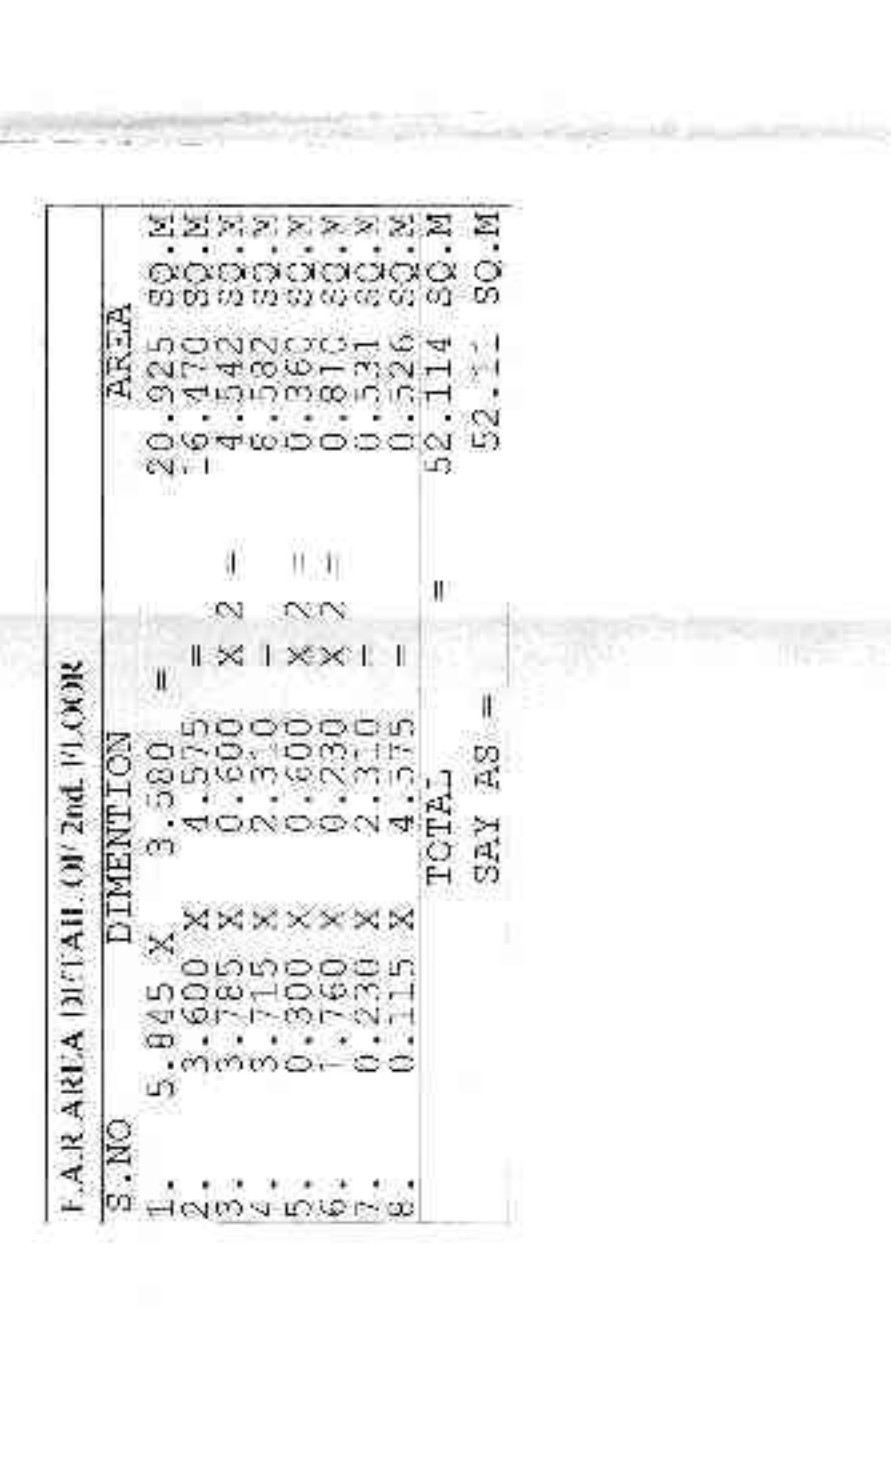




ELEVATION - A

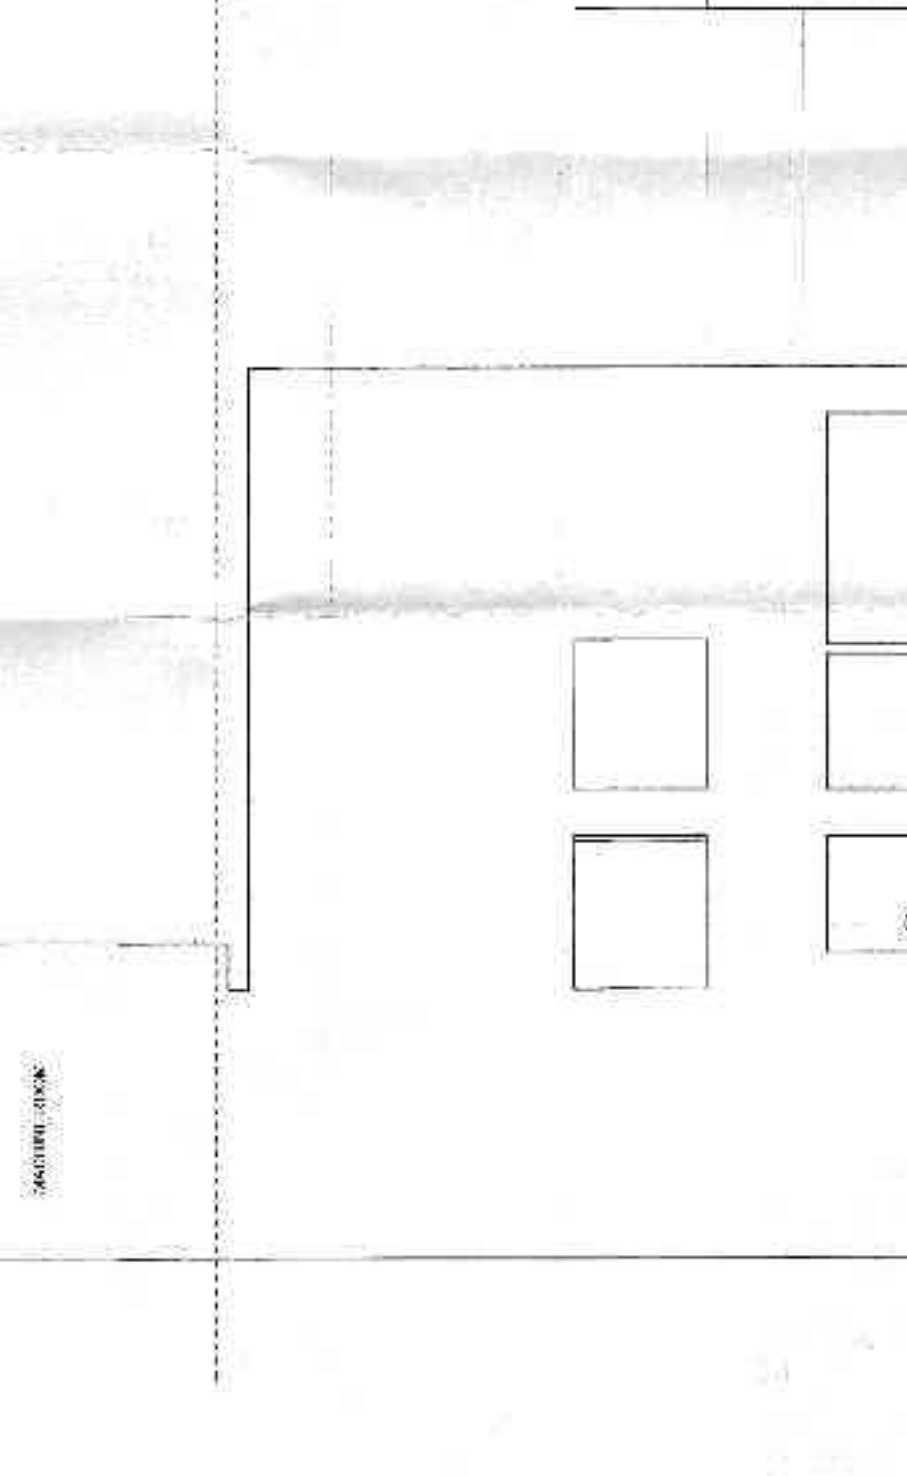


ELEVATION - A

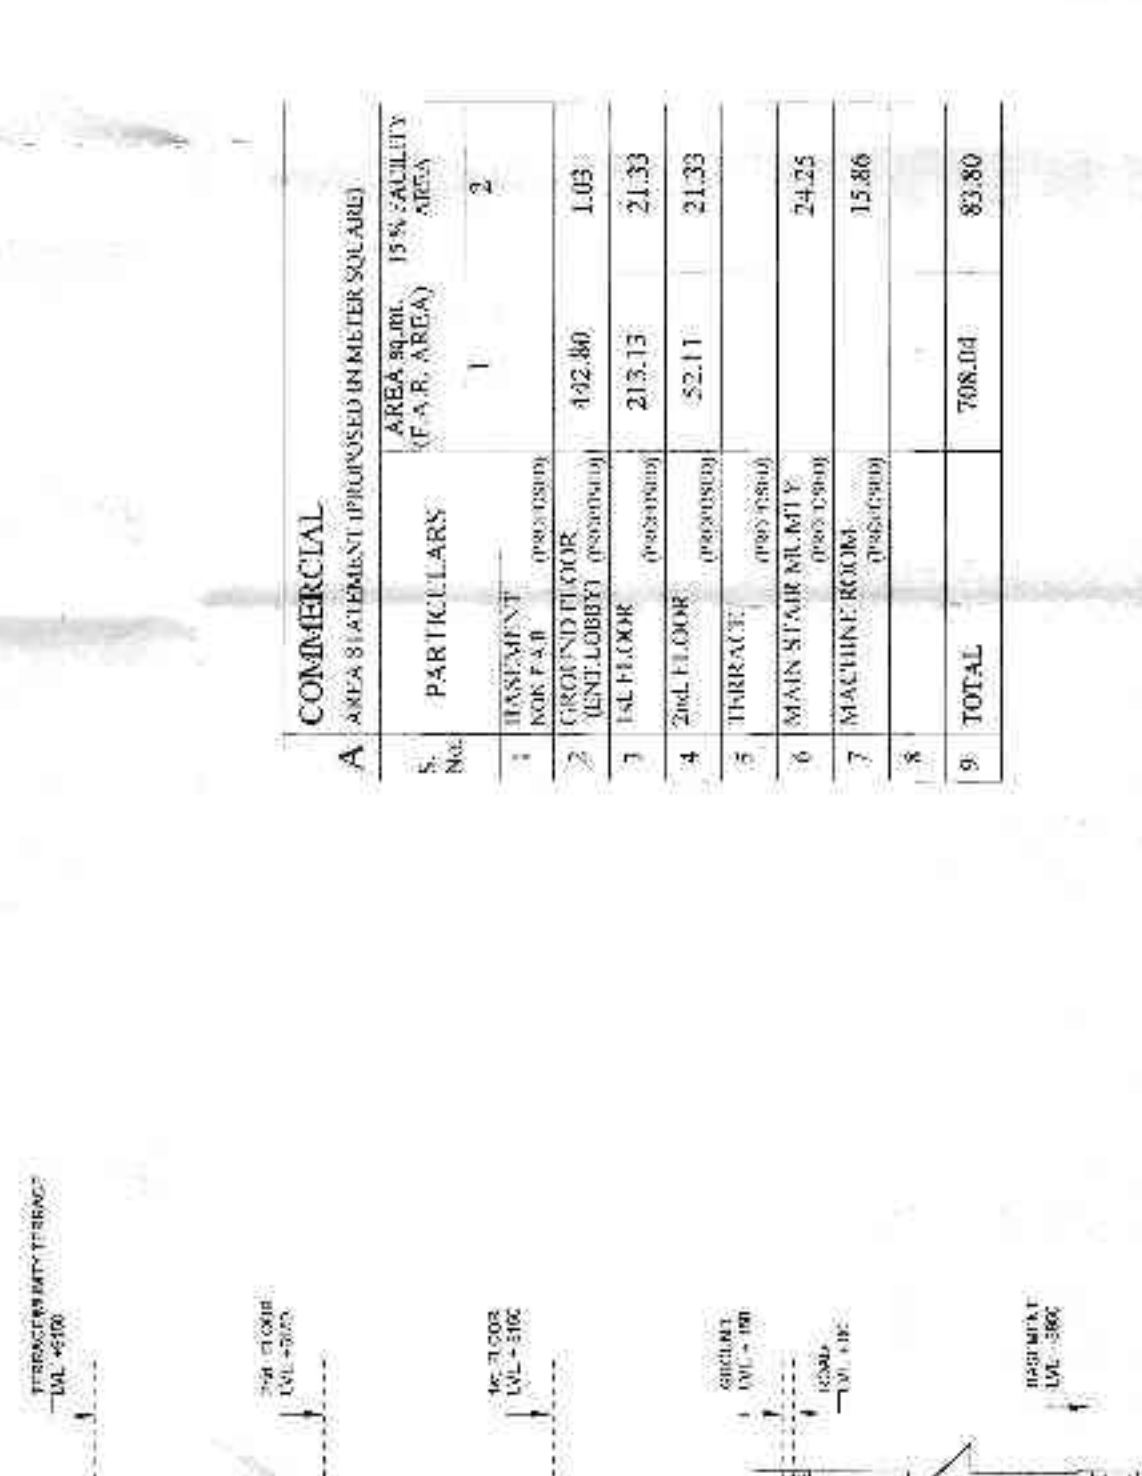

SECTION - A & A'

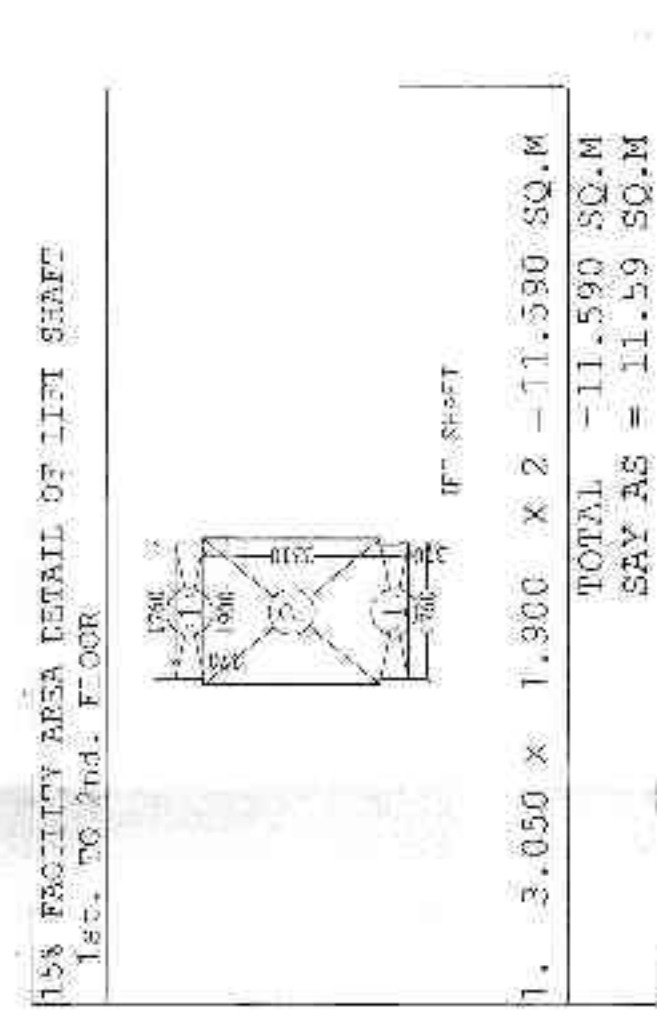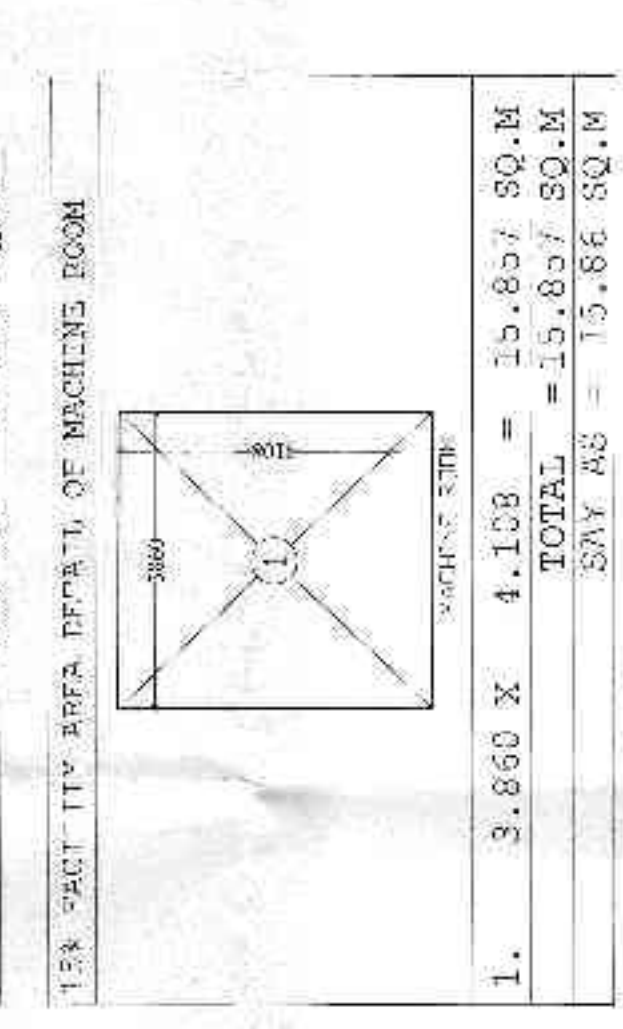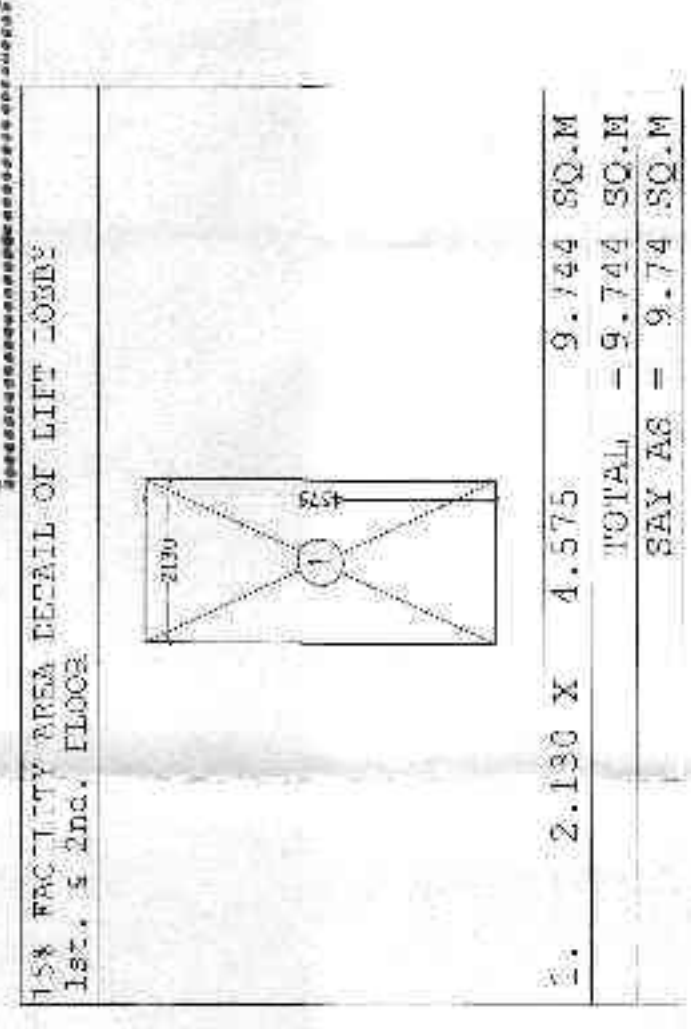

F.A.R AREA DETAIL OF 2nd FLOOR		AREA	
S.NO	DIMENTION		
1.	5.845 X 3.580	=	20.925 SQ.M
2.	3.385 X 4.555	=	15.420 SQ.M
3.	3.385 X 4.555	=	15.420 SQ.M
4.	3.315 X 2.310	=	7.658 SQ.M
5.	3.315 X 2.310	=	7.658 SQ.M
6.	3.315 X 2.310	=	7.658 SQ.M
7.	1.260 X 2.230	=	2.812 SQ.M
8.	0.115 X 2.310	=	0.266 SQ.M
	TOTAL	=	52.114 SQ.M
	SAY AS =		52.114 SQ.M

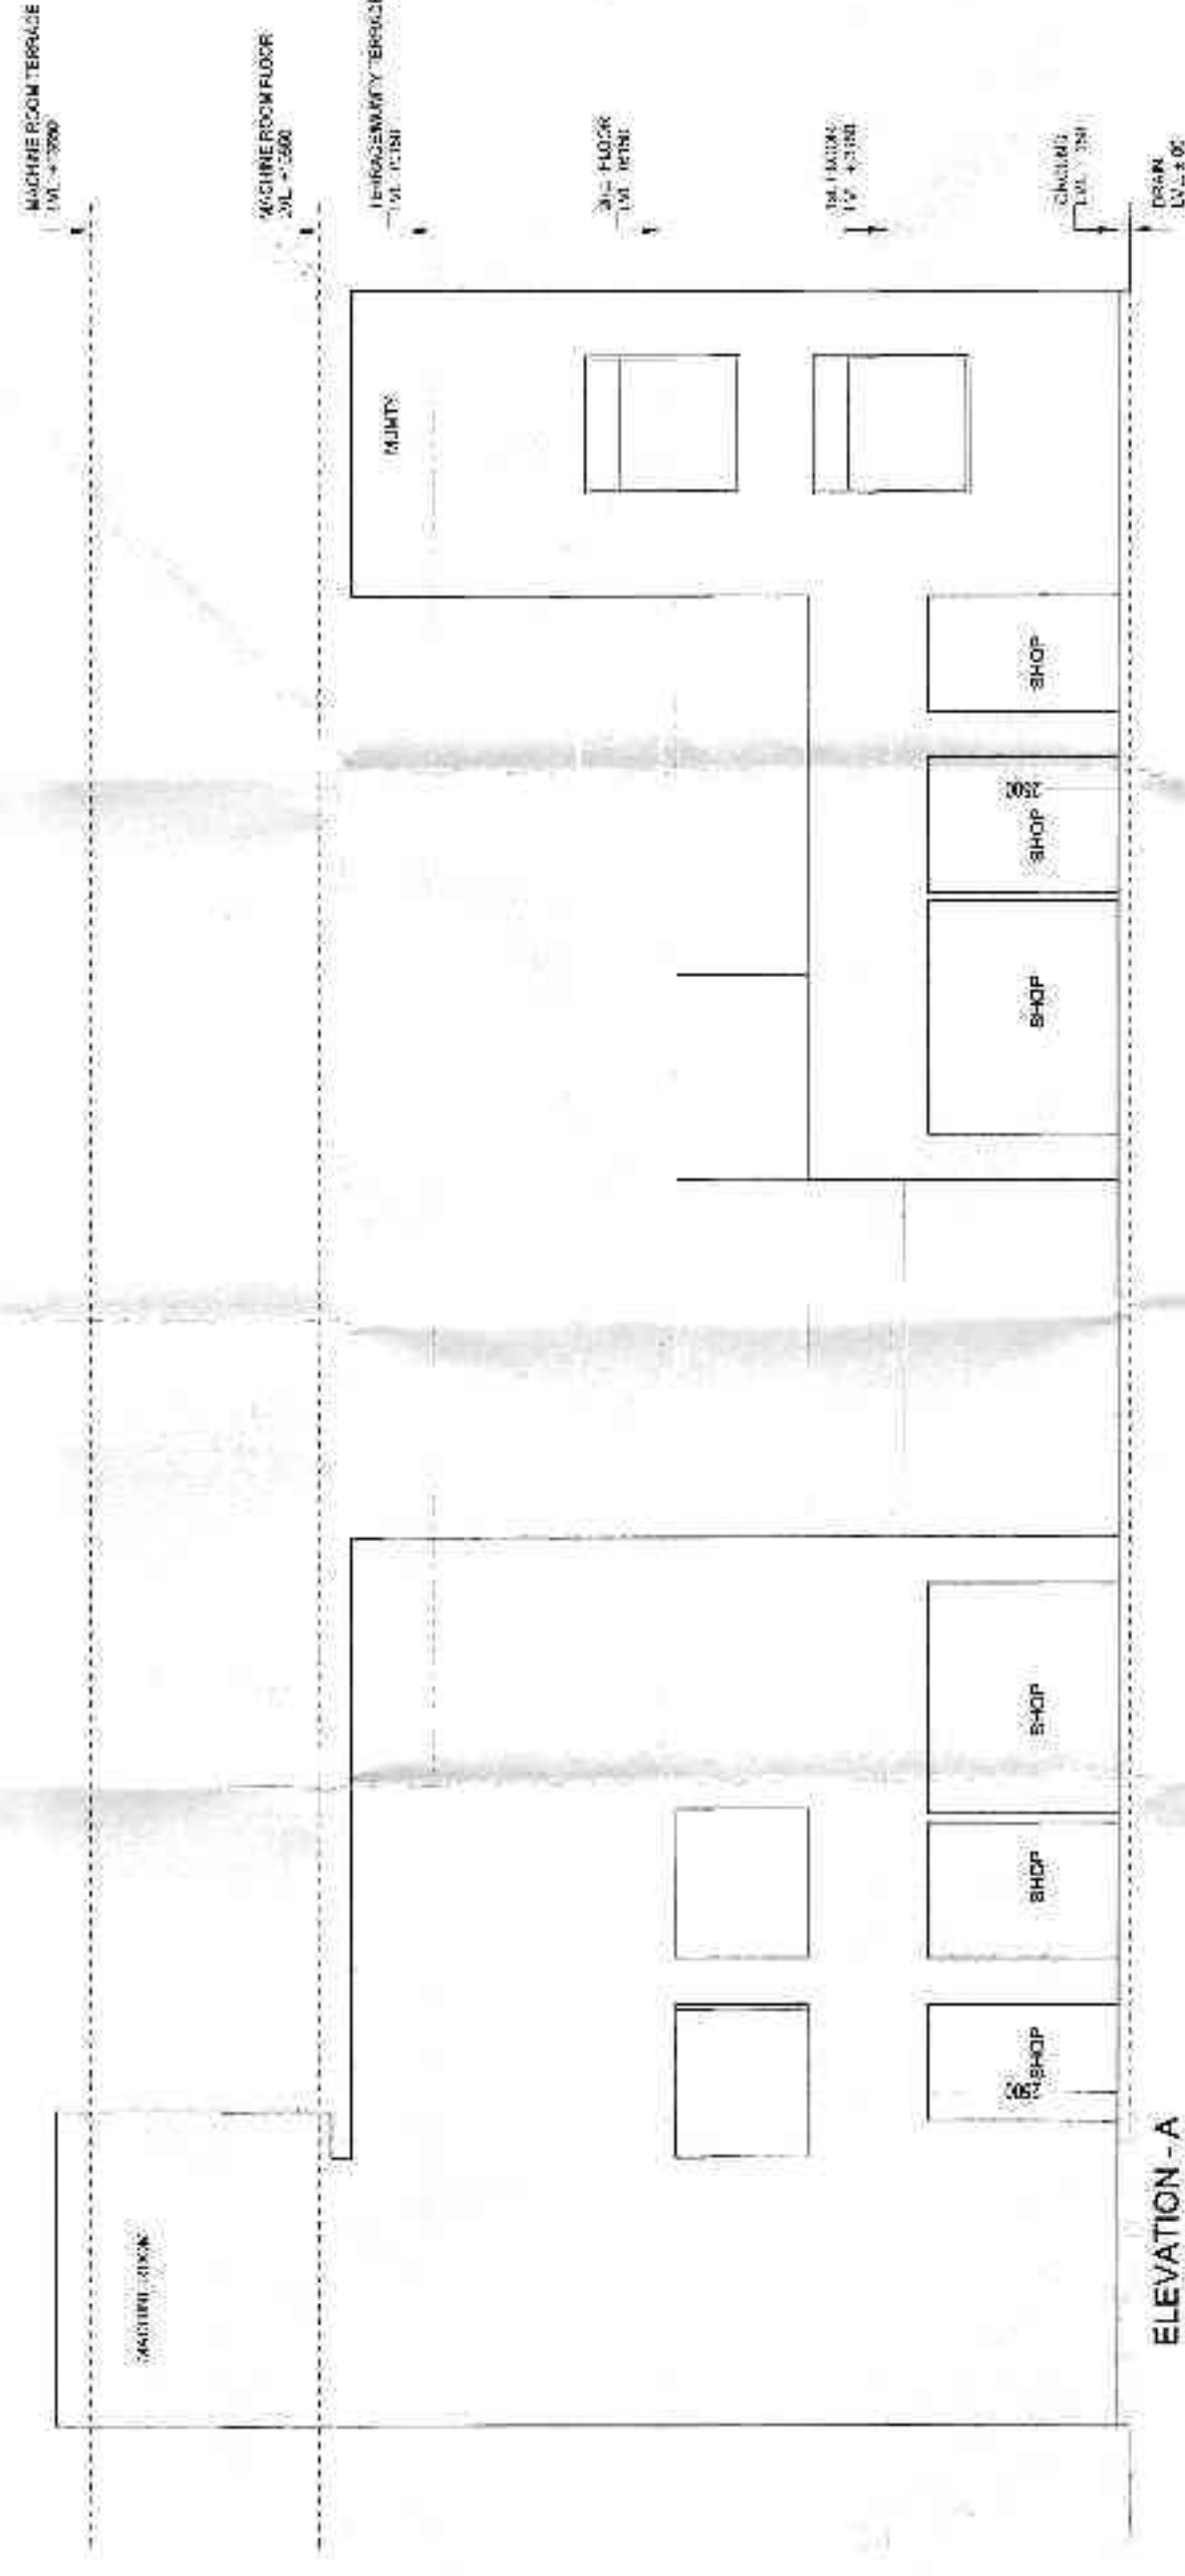

ELEVATION - A

COMMERCIAL		AREA sq.m. 15% FACILITY AREA	
A. AREA 8 STAYMENT (IMPOSED IN METER SQUARE)		(F.A.R. AREA)	
Sr.	PARTICULARS	1	2
1	BASEMENT		
2	1. BASEMENT (F.P.R.)		
3	2. GROUND FLOOR	402.40	1.03
4	3. 1st FLOOR	213.13	21.33
5	4. 2nd FLOOR	52.11	21.33
6	5. THURACT.		
7	6. MAIN STAIR MILLITARY		24.25
8	7. MACHINE ROOM		15.66
9	8. TOTAL	768.64	83.80

PROJECT - GROUP HOUSING AT
A1 PLOT No. - GH-08C,
TECH ZONE-4, G.NOIDA (U.P.)

3-11-14-N 8 22 31 10 11
M/S PANCAITIVA PROMOTERS PVT Ltd.
ADD : D-255,VIVEK VIHAR,DELHI-95
THROUGHLt.Mc. RAJESH JODHANI
PH-09810042943
DRAWING TITLE :-

DRAWING TITLE :-
2nd. FLOOR & TERRACE PLAN
P.A.R. AREA DETAIL
ELEVATION - A
SECTION - A-A'
FACILITY AREA DETAIL

ARCHITECTS:
Space Designers International
B-54, STATE ST. MOCA
P.O. BOX 33441-0
HO-3100230 4000-21
email: spacial@sonnet.net www.spd.com

For PANCH TATVA PROJECTORS PVT. LTD.

[Signature]
Authorized Signatory

OWNER'S SIGN

ARCHITECT'S SIGN.

Drawing - 47

DATE	TIME	NO.	NAME	AGE	SEX	REL.	STATUS	REMARKS
1968	10:00	1	JOHN	25	M	SON	W	...
1968	10:00	2	MARY	22	F	DAUGHTER	W	...
1968	10:00	3	JOHN	20	M	SON	W	...
1968	10:00	4	MARY	18	F	DAUGHTER	W	...
1968	10:00	5	JOHN	15	M	SON	W	...
1968	10:00	6	MARY	12	F	DAUGHTER	W	...
1968	10:00	7	JOHN	10	M	SON	W	...
1968	10:00	8	MARY	8	F	DAUGHTER	W	...
1968	10:00	9	JOHN	5	M	SON	W	...
1968	10:00	10	MARY	3	F	DAUGHTER	W	...

AREA	PROPOSED IN THE TRISQUARE	AREA	PROPOSED IN THE TRISQUARE	AREA	PROPOSED IN THE TRISQUARE	AREA	PROPOSED IN THE TRISQUARE
1	1.00	2	1.00	3	1.00	4	1.00
5	1.00	6	1.00	7	1.00	8	1.00
9	1.00	10	1.00	11	1.00	12	1.00
13	1.00	14	1.00	15	1.00	16	1.00
17	1.00	18	1.00	19	1.00	20	1.00
21	1.00	22	1.00	23	1.00	24	1.00
25	1.00	26	1.00	27	1.00	28	1.00
29	1.00	30	1.00	31	1.00	32	1.00
33	1.00	34	1.00	35	1.00	36	1.00
37	1.00	38	1.00	39	1.00	40	1.00
41	1.00	42	1.00	43	1.00	44	1.00
45	1.00	46	1.00	47	1.00	48	1.00
49	1.00	50	1.00	51	1.00	52	1.00
53	1.00	54	1.00	55	1.00	56	1.00
57	1.00	58	1.00	59	1.00	60	1.00
61	1.00	62	1.00	63	1.00	64	1.00
65	1.00	66	1.00	67	1.00	68	1.00
69	1.00	70	1.00	71	1.00	72	1.00
73	1.00	74	1.00	75	1.00	76	1.00
77	1.00	78	1.00	79	1.00	80	1.00
81	1.00	82	1.00	83	1.00	84	1.00
85	1.00	86	1.00	87	1.00	88	1.00
89	1.00	90	1.00	91	1.00	92	1.00
93	1.00	94	1.00	95	1.00	96	1.00
97	1.00	98	1.00	99	1.00	100	1.00

[illegible]

2	STILL FLOOR	1	NO.	2	STILL FLOOR	1	NO.
3	1ST FLOOR	2	STILL FLOOR	3	1ST FLOOR	2	STILL FLOOR
4	2ND FLOOR	3	1ST FLOOR	4	2ND FLOOR	3	1ST FLOOR
5	3RD FLOOR	4	2ND FLOOR	5	3RD FLOOR	4	2ND FLOOR
6	TERRACE	5	3RD FLOOR	6	TERRACE	5	3RD FLOOR
7	MAIN STAIR	6	TERRACE	7	MAIN STAIR	6	TERRACE
8	MACHINE	7	MAIN STAIR	8	MACHINE	7	MAIN STAIR
9	TOTAL	8	MACHINE	9	TOTAL	8	MACHINE
NOTE :-		9	TOTAL	NOTE :-		9	TOTAL
TOTAL GROUP				TOTAL GROUP			
TOTAL PARTING OF				TOTAL PARTING OF			
STILL FLOOR				STILL FLOOR			

[illegible]

The architectural drawings for Tower-F include a plan view and a section view. The plan view shows a rectangular layout with a central corridor and several rooms. Dimensions are provided in feet and inches, such as 10'-0" and 10'-0". The section view shows the vertical profile of the tower, with a height of 10'-0" and a width of 10'-0". The drawings are labeled 'TOWER-F' and 'TOWER-F'.

Architectural floor plan of the 2nd floor of the El Evayton building. The plan shows a large central hall with various rooms, including a 'TOWER G' section on the right, a 'STAIR' and 'ELEVATOR' area on the left, and a 'RESTROOM' and 'TOILET' area at the bottom. Dimensions are provided for many rooms and corridors. The plan is oriented with 'N' at the top.

The drawing consists of two parts. The upper part is a 'PODIUM FLOOR PLAN' showing a large rectangular area with a small rectangular extension on the right side. The lower part is a 'TOWER-G' section showing a vertical cross-section of a building. The section is divided into several levels, with dimensions indicated: 1000' for the top section, 1000' for the middle section, and 1000' for the bottom section. The total height is 3000'. The section also shows internal structural elements and a small rectangular extension on the right side.

[illegible]