



Space Designers
Architectural & Interior Design
10000 E. 1st Ave. Suite 100
Denver, CO 80231
Tel: 303.733.1111
Fax: 303.733.1112
www.space-designers.com

NY 10001
NEW YORK, NY 10001

DRAWING FILE:

PROJECT :-
GROUP HOUSING AT
PLOT NO.- 4H-08C,
TECHZONE-4
(GND F)
BUILT UP AREA & PROMOTER :-
M/S. PANCHALAYA PROMOTERS PVT.LTD
AND 10-253, VIKAS VILLAGE DELHI-05
THROUGHT KANISH KUMAR
PH-09870042913

01	RETRACT LINE	---
02	BASELINE	---
03	POSITION LINE	---

OPEN PAVING AREA DETAILS	
1.	5,000 X 47,500 =
2.	67,500 X 5,500 =
	602,500 SQ.M

Smedley

Q 3456

all the way to the

J. Smith

J. Smith

130.0 MT. WIDE ROAD

100.0 MT. WIDE GREEN BELT

[illegible]

Space Designers International
B-54, Sector-28, Noida
U.P. 201301
Tel: 0120-2711111
Fax: 0120-2711112
Email: info@space-designers.com


PROJECT: GROUP HOUSING AT
AT PLOT No. GH-08C,
TECH ZONE-4,
GOMIDA (UP)
BUILDERS & PROMOTER:
M/S PANCHALAYA PROMOTERS PVT. LTD.
ADD: D-255, VIKAS VIHAR, DELHI-110019
THROUGHHAM, RAJESH JODHANI
PH: 09810042943

DRAWING TITLE: 1st / TOWER-B THRUACH FLOOR PLAN

DATE: 11.05.11
SCALE: 1/8" = 1'-0"

DESIGNER: 11.05.11
CHECKED: 11.05.11
APPROVED: 11.05.11

APPROVED
11.05.11

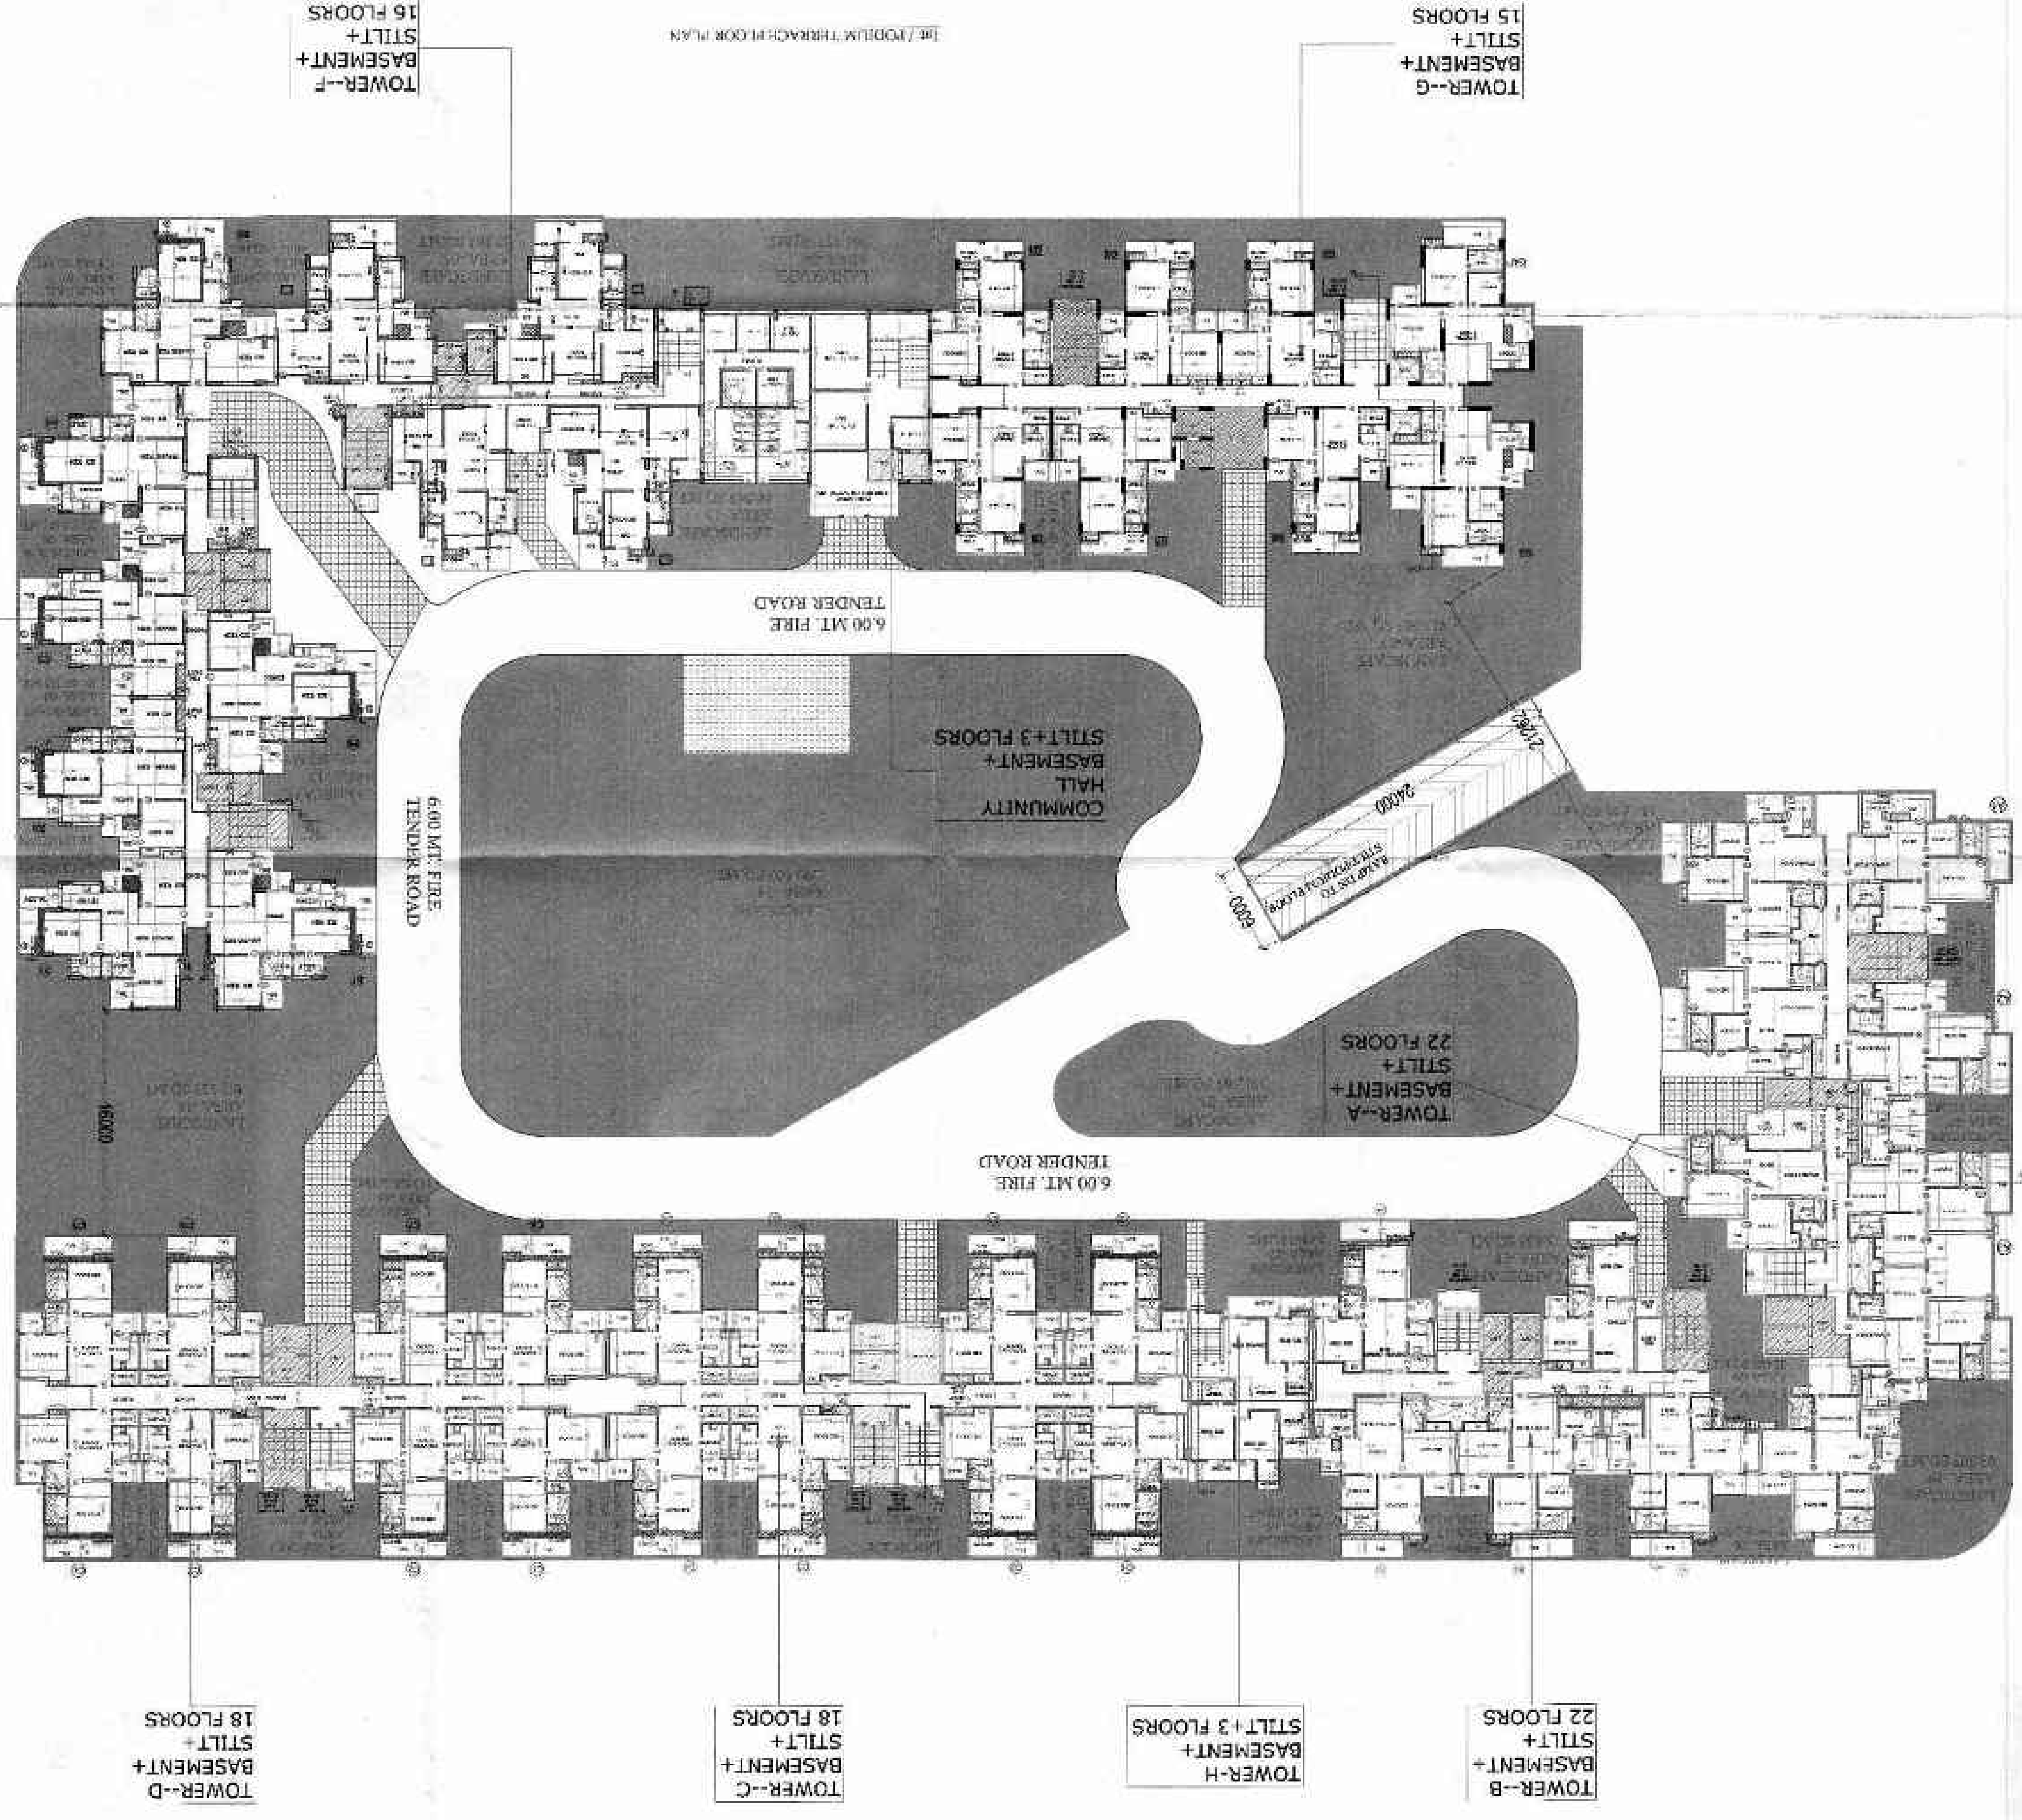

TOWER-G
BASEMENT+
STILT+
15 FLOORS

TOWER-F
BASEMENT+
STILT+
16 FLOORS

TOWER-E
BASEMENT+
STILT+
18 FLOORS

TOWER-A
BASEMENT+
STILT+
22 FLOORS

6.00 MT. FIRE
TENDER ROAD

6.00 MT. FIRE
TENDER ROAD

6.00 MT. FIRE
TENDER ROAD

COMMUNITY
HALL
BASEMENT+
STILT+ 3 FLOORS

TOWER-B
BASEMENT+
STILT+
22 FLOORS

TOWER-H
BASEMENT+
STILT+ 3 FLOORS

TOWER-C
BASEMENT+
STILT+
18 FLOORS

TOWER-D
BASEMENT+
STILT+
18 FLOORS

Space Designers
8-11, SECTOR 28, NOIDA
Noida, India

Project :- GROUP HOUSING AT
TECH ZONE-4,
AT PLOT NO. GH-08C,
BUILDERS & PROMOTER :-
M/S PANCAJYA PROMOTERS PVT. LTD.
THROUGHTING KAJESTI JODHANI
ADD. 11-23, VIKAS VIHAR III-05
PHD0810042943

DRAWING TITLE :-
BASEMENT PARKING PLAN

Scale: 1/8" = 1'-0"

DATE: 11-03-2014

BY: [Signature]

CHECKED BY: [Signature]


APPROVED BY: [Signature]

01 SETBACK LINE

LEGEND :-

BASEMENT
DEDUCTION AREA

RECEIVED
11-03-2014
[Signature]

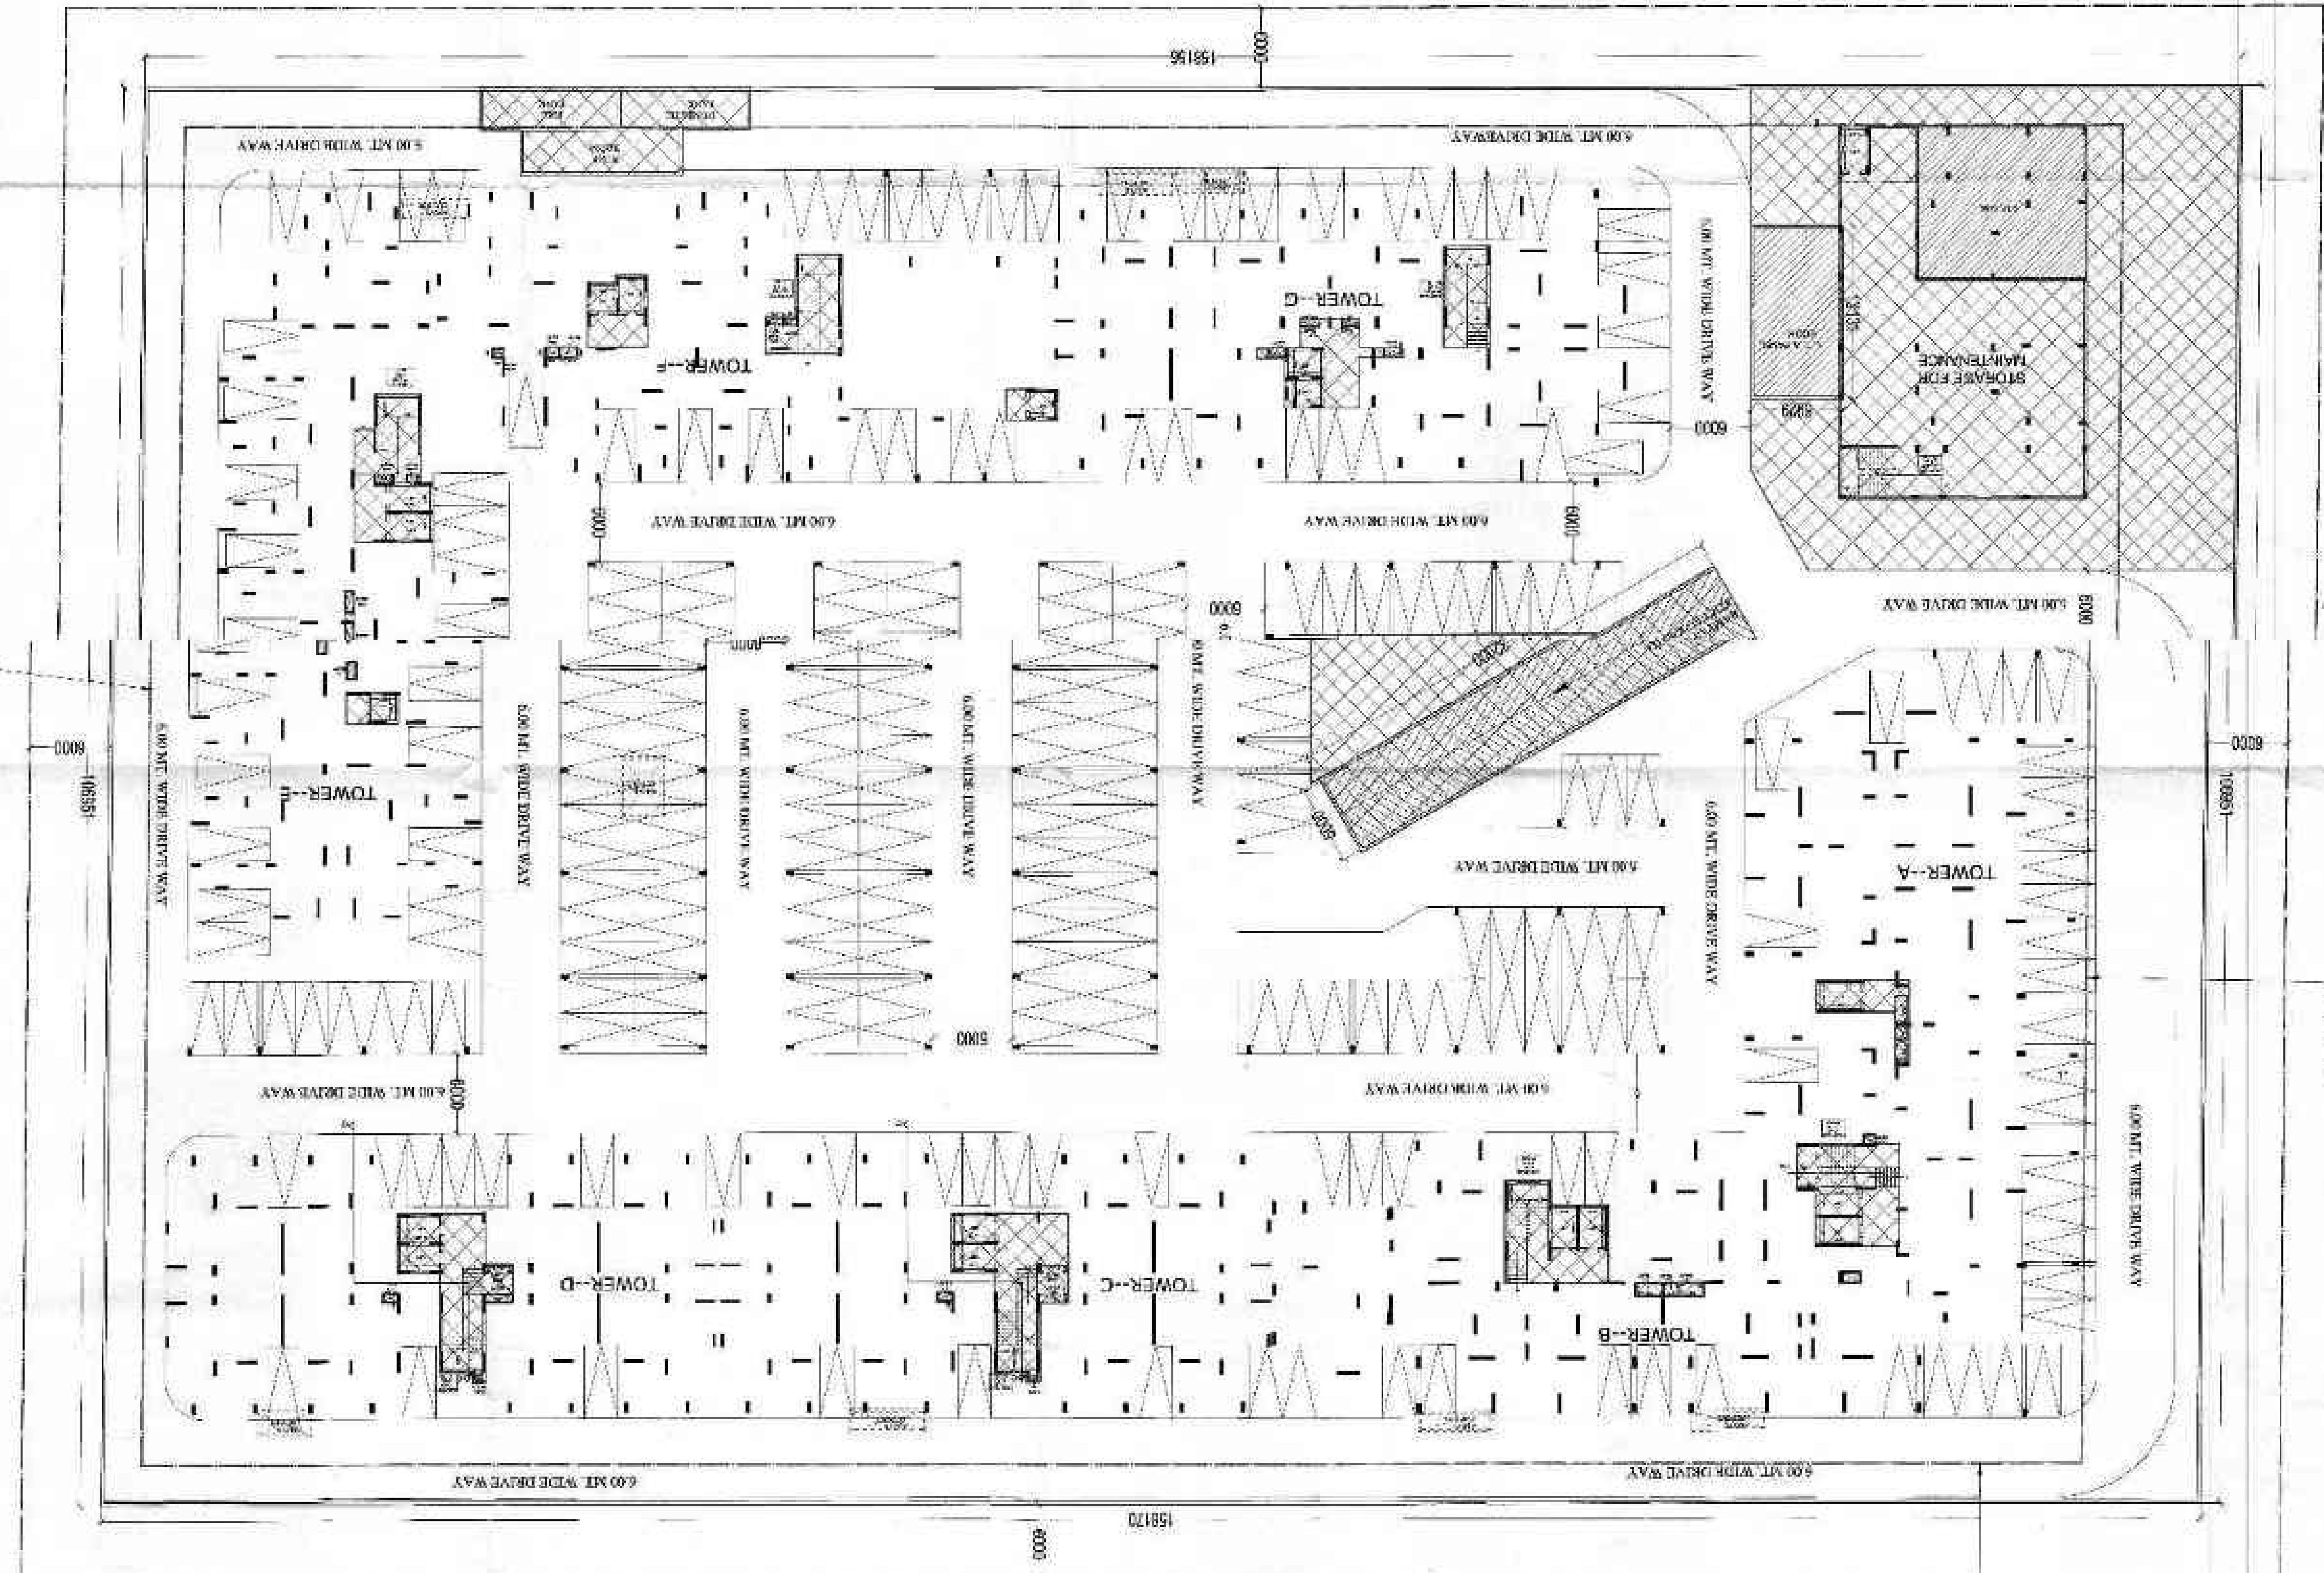


BASEMENT PARKING PLAN

TOTAL BASEMENT AREA DETAIL			
1.	0.5 X 189.940 X	89.056	=
2.	0.5 X 189.940 X	89.049	=
TOTAL		16914.632	SO.M
SAY AS		16914.63	SO.M

NET BASEMENT PARKING AREA - BASEMENT NON P.A.R. AREA - PRODUCTION AREA
16914.63 - 1361.31 = 15553.32 SQ.MT

NET BASEMENT NON P.A.R. AREA - TOTAL BASEMENT AREA - 15% FACILITY AREA
16914.63 - 239.10 = 16675.53 SQ.MT

TOTAL 15% FACILITY AREA BY BASEMENT
= 239.10 SQ.MT


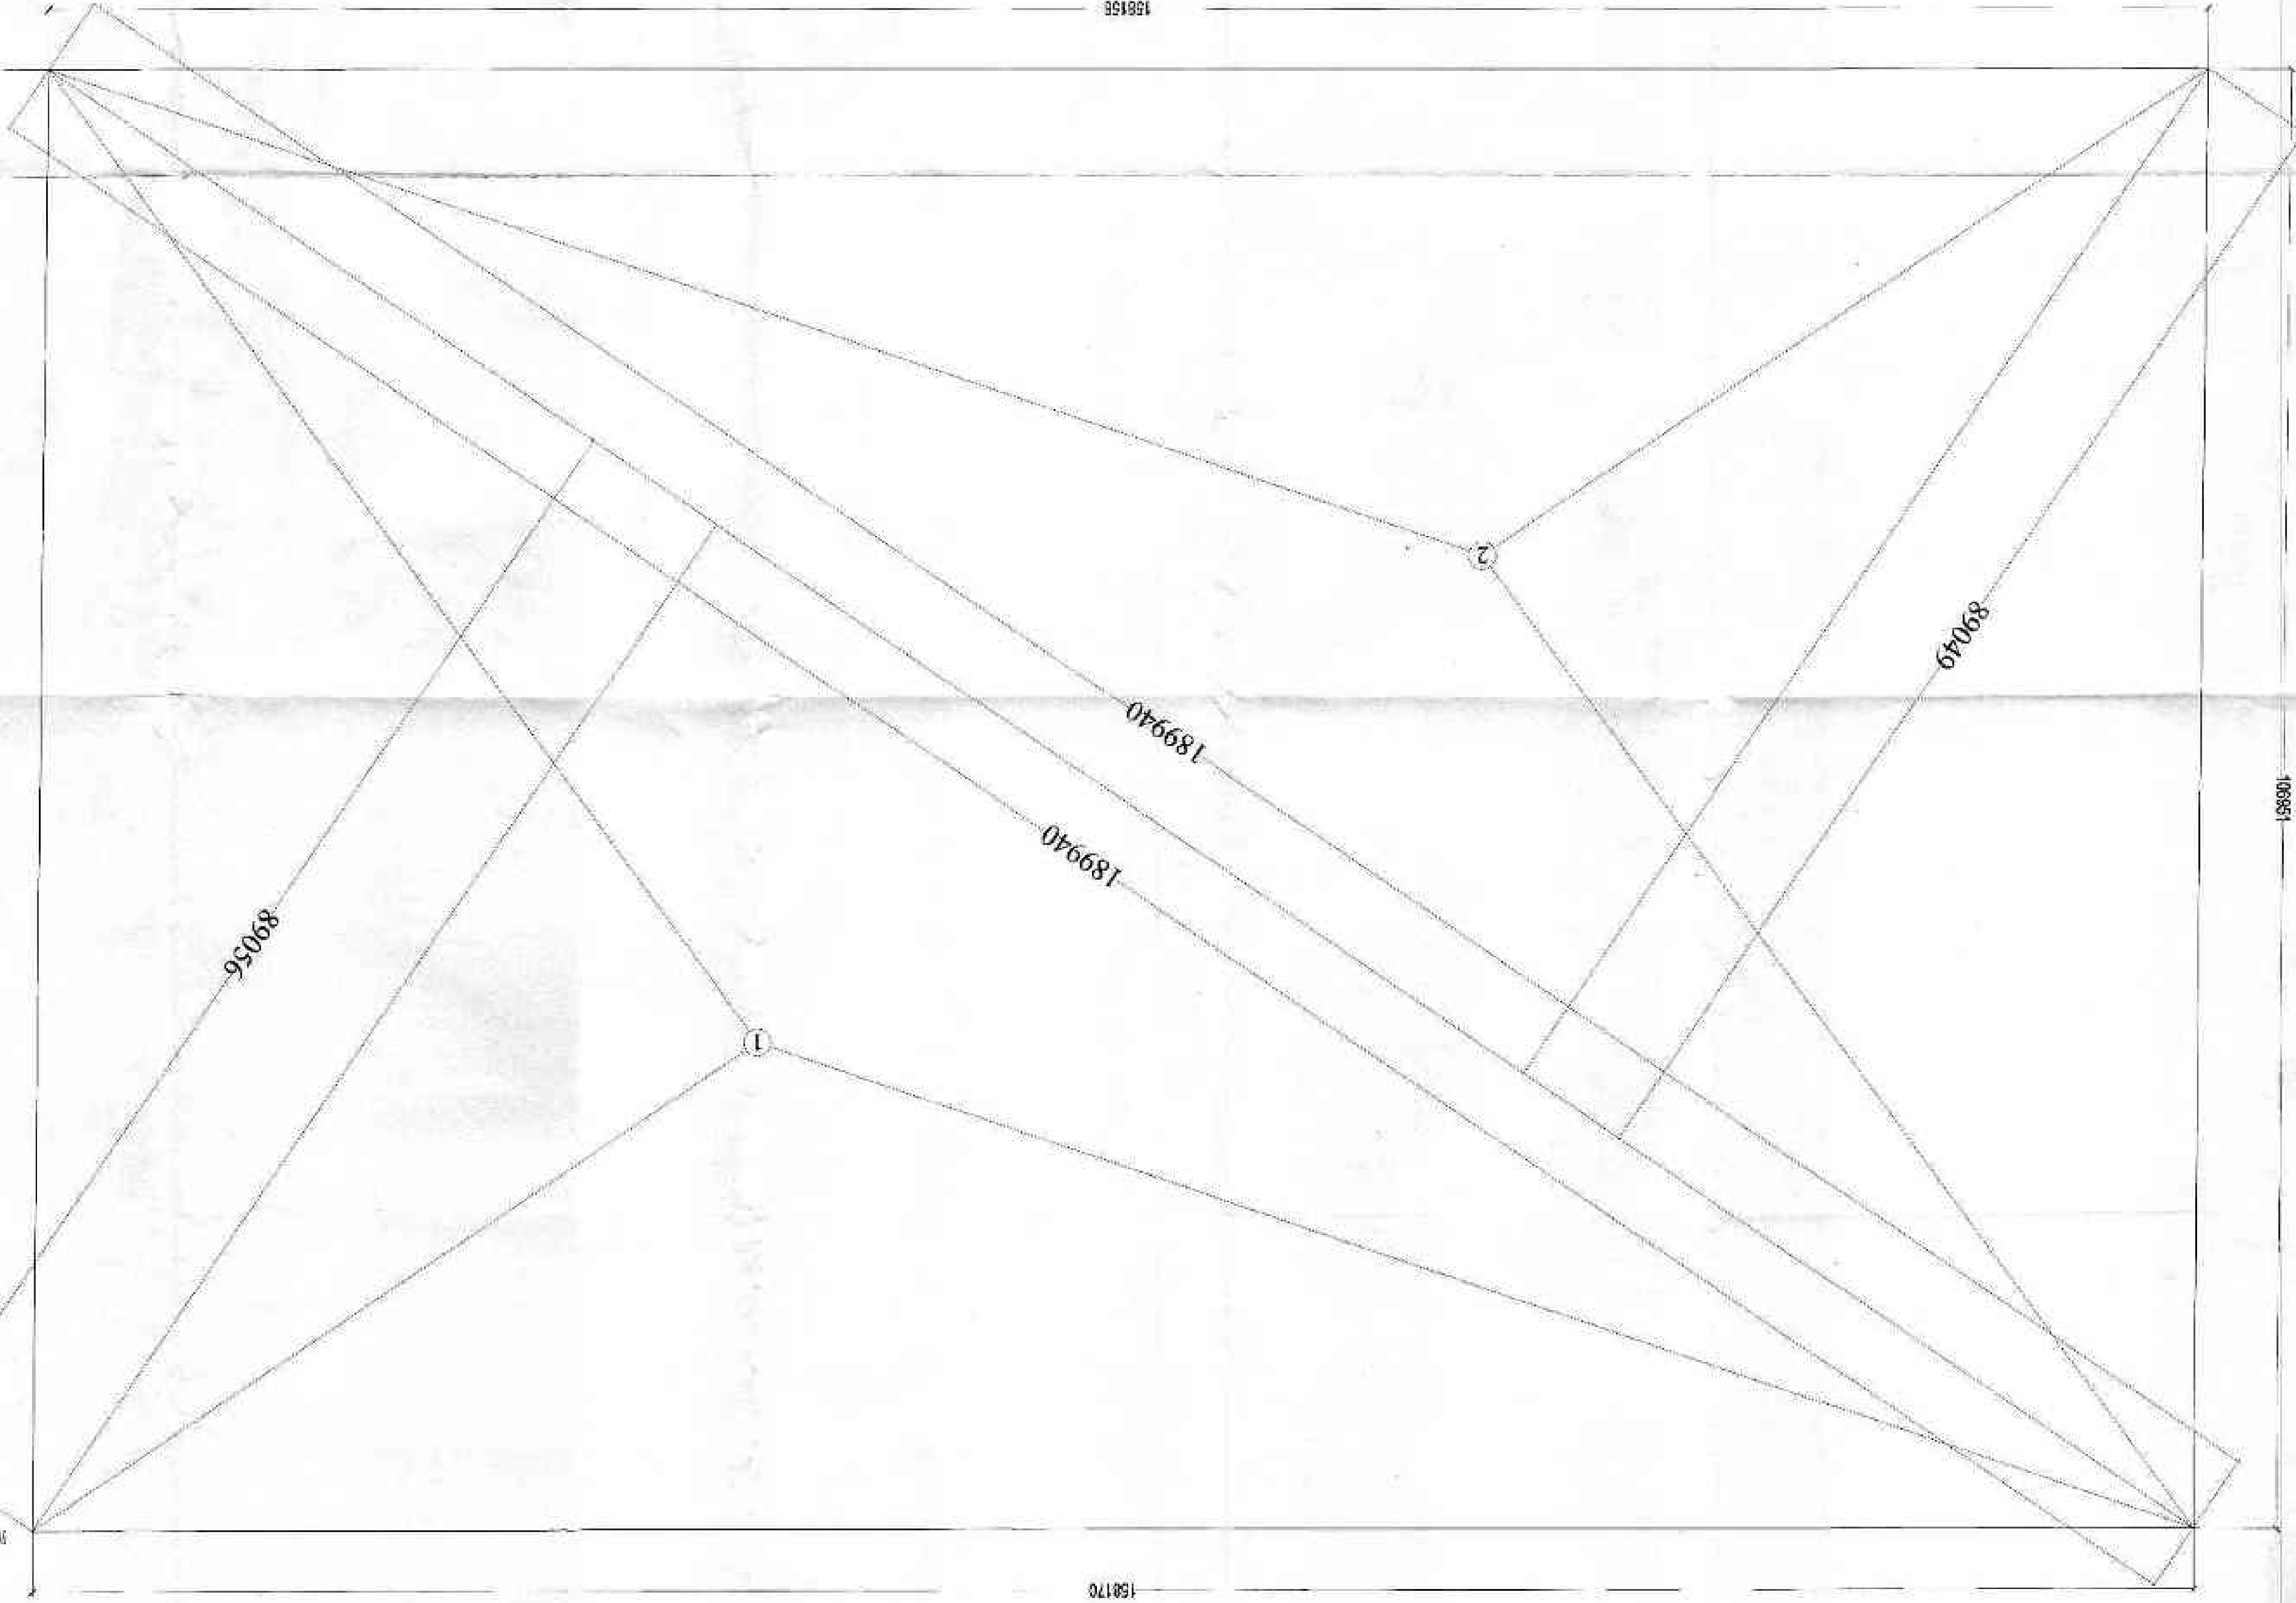


APPROVED
By: [Signature]
Date: [Blank]
Scale: [Blank]
Project: [Blank]

PROJECT - GROUND FLOORING AT
TECHZONE 4,
GANDIDA GURU
BUILDERS & PROMOTER -
M/S. RAJNATHA PROMOTERS PVT. LTD.
AND D-281 VIKAS VIHAR PHASE-2
THIRU CH. K. SAKTHI MOHANI
DRAWING TITLE:
TOTAL BASEMENT AREA DETAIL

Scale: 1:100
Date: 10/05/21
Project: GROUND FLOORING AT
TECHZONE 4,
GANDIDA GURU
BUILDERS & PROMOTER -
M/S. RAJNATHA PROMOTERS PVT. LTD.
AND D-281 VIKAS VIHAR PHASE-2
THIRU CH. K. SAKTHI MOHANI
DRAWING TITLE:
TOTAL BASEMENT AREA DETAIL

15% FACILITY AREA DETAIL IN BASEMENT					
W 12'8"00 X 11'8"00	-				
R 6'0"00 X 13'13"00	-				
W 8'0"00 X 13'13"00	=				
W 8'0"00 X 13'13"00	-				
W 8'0"00 X 13'13"00	-				

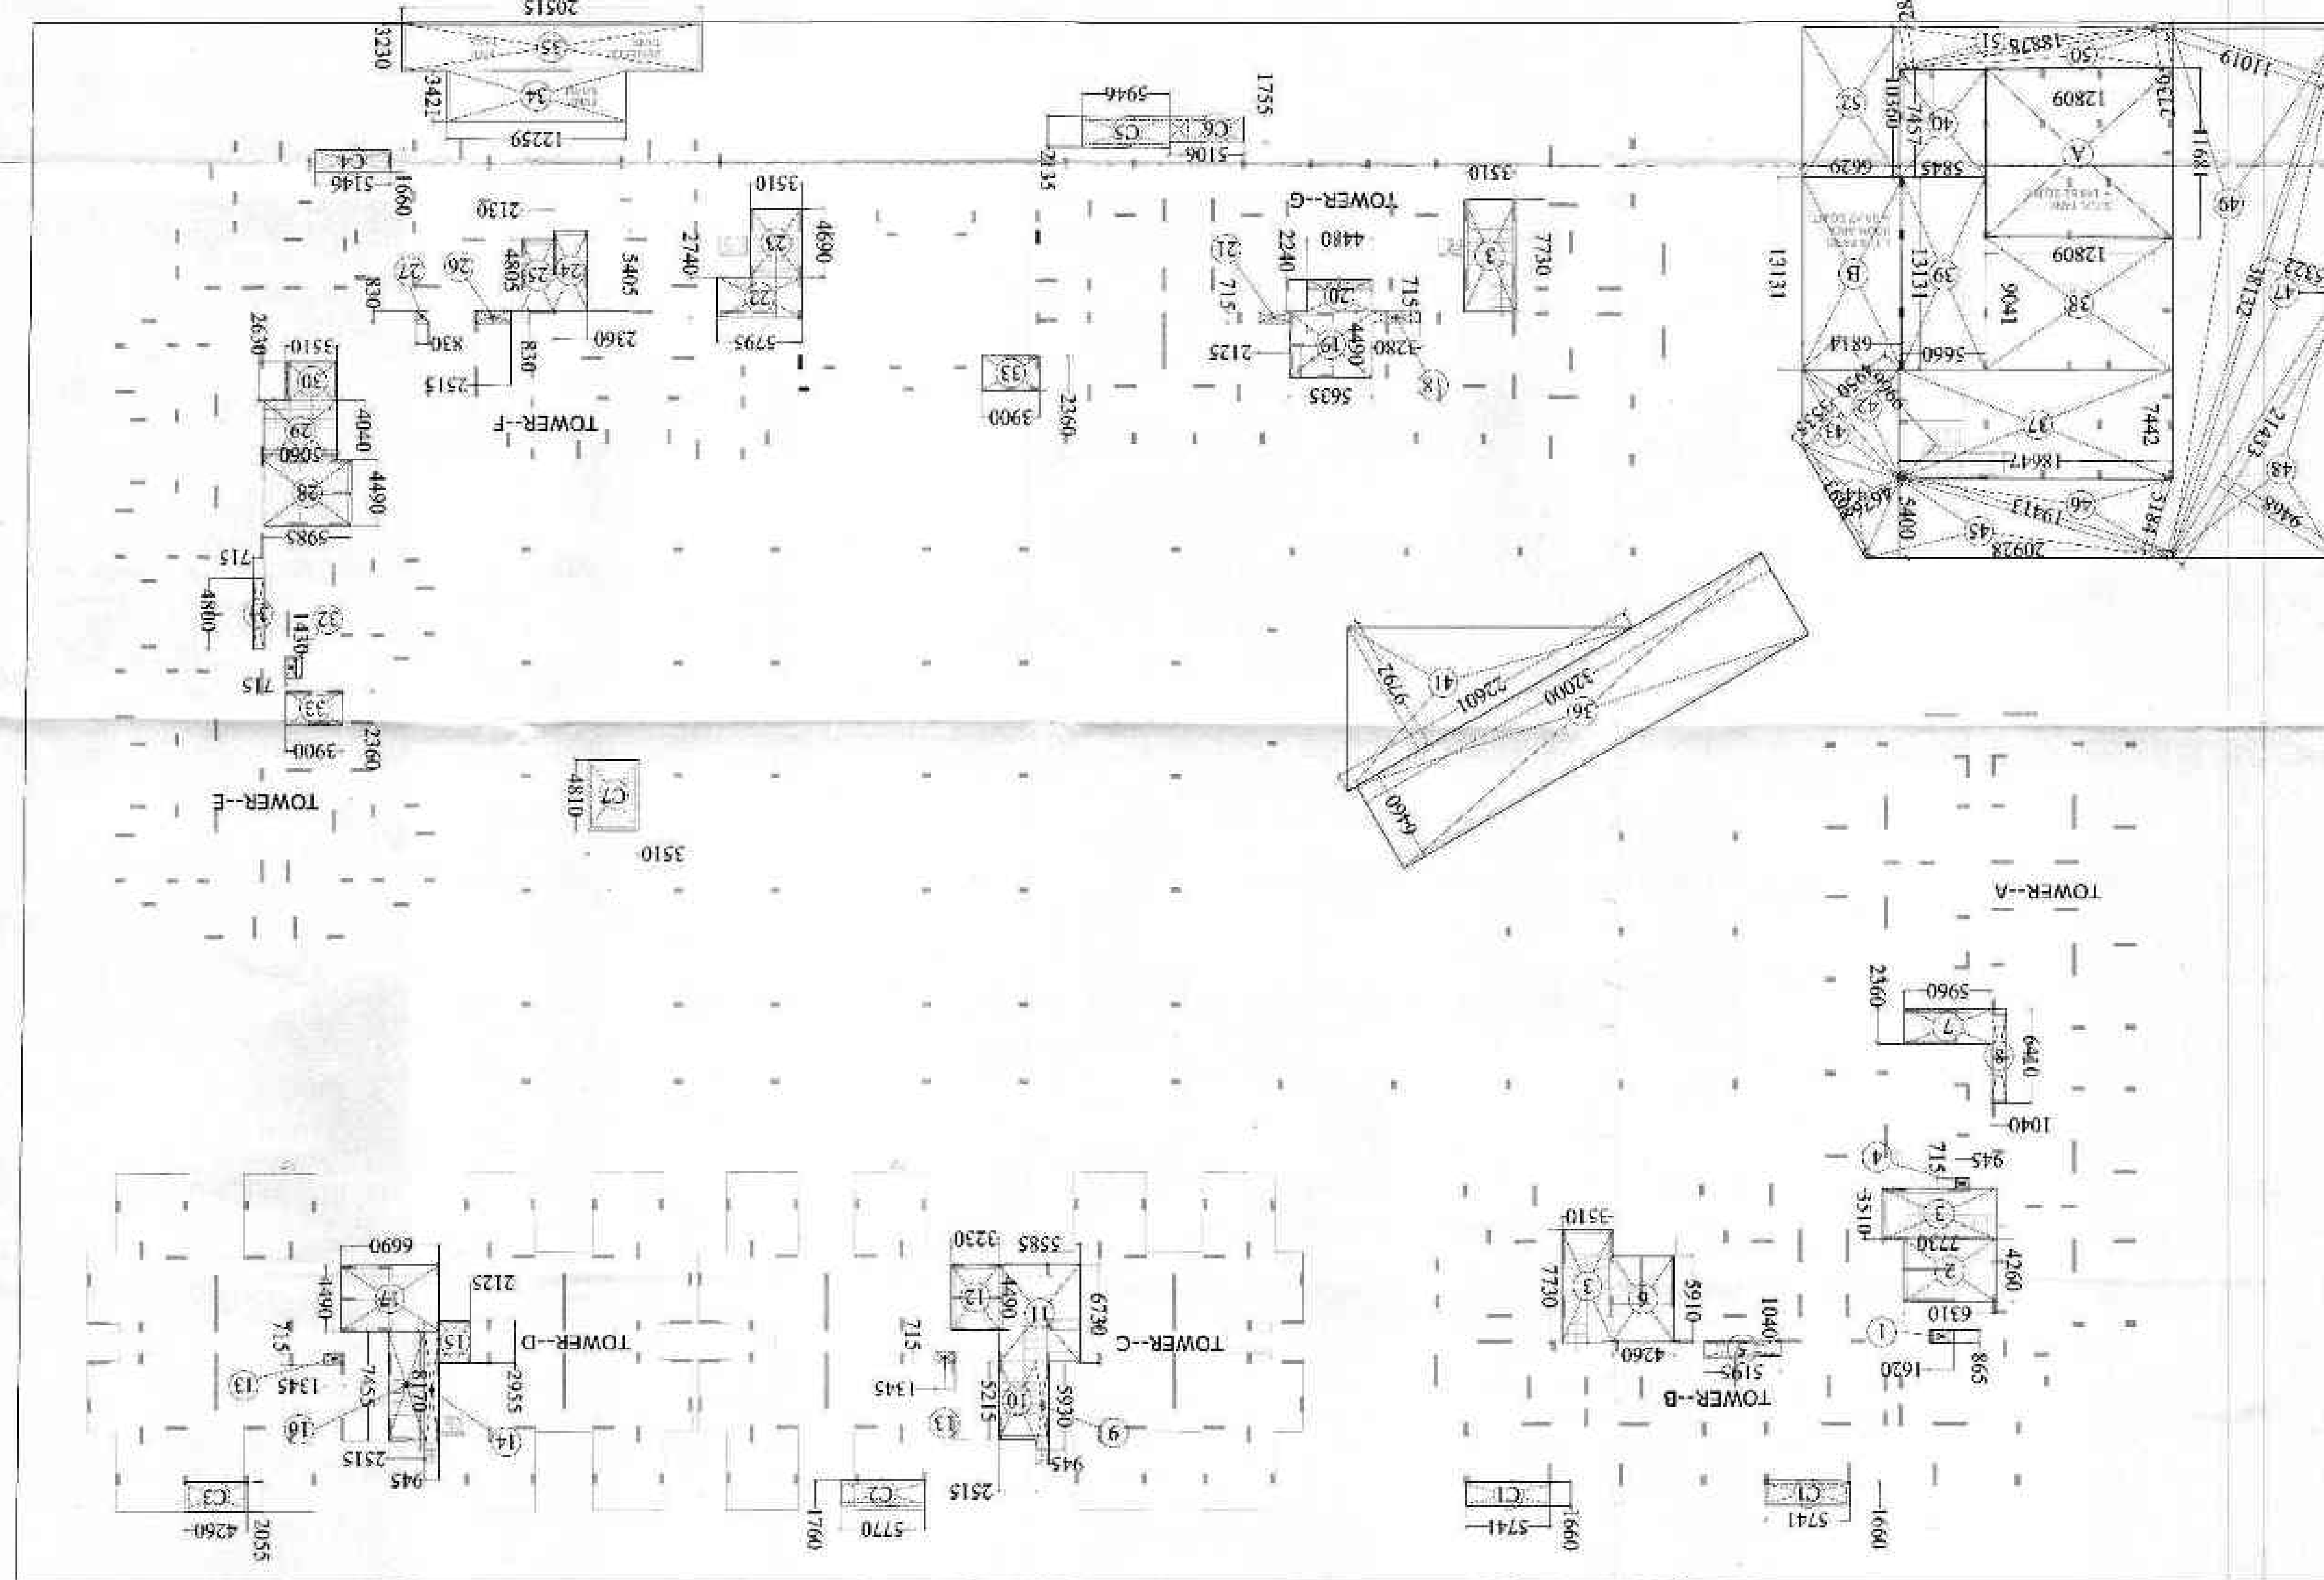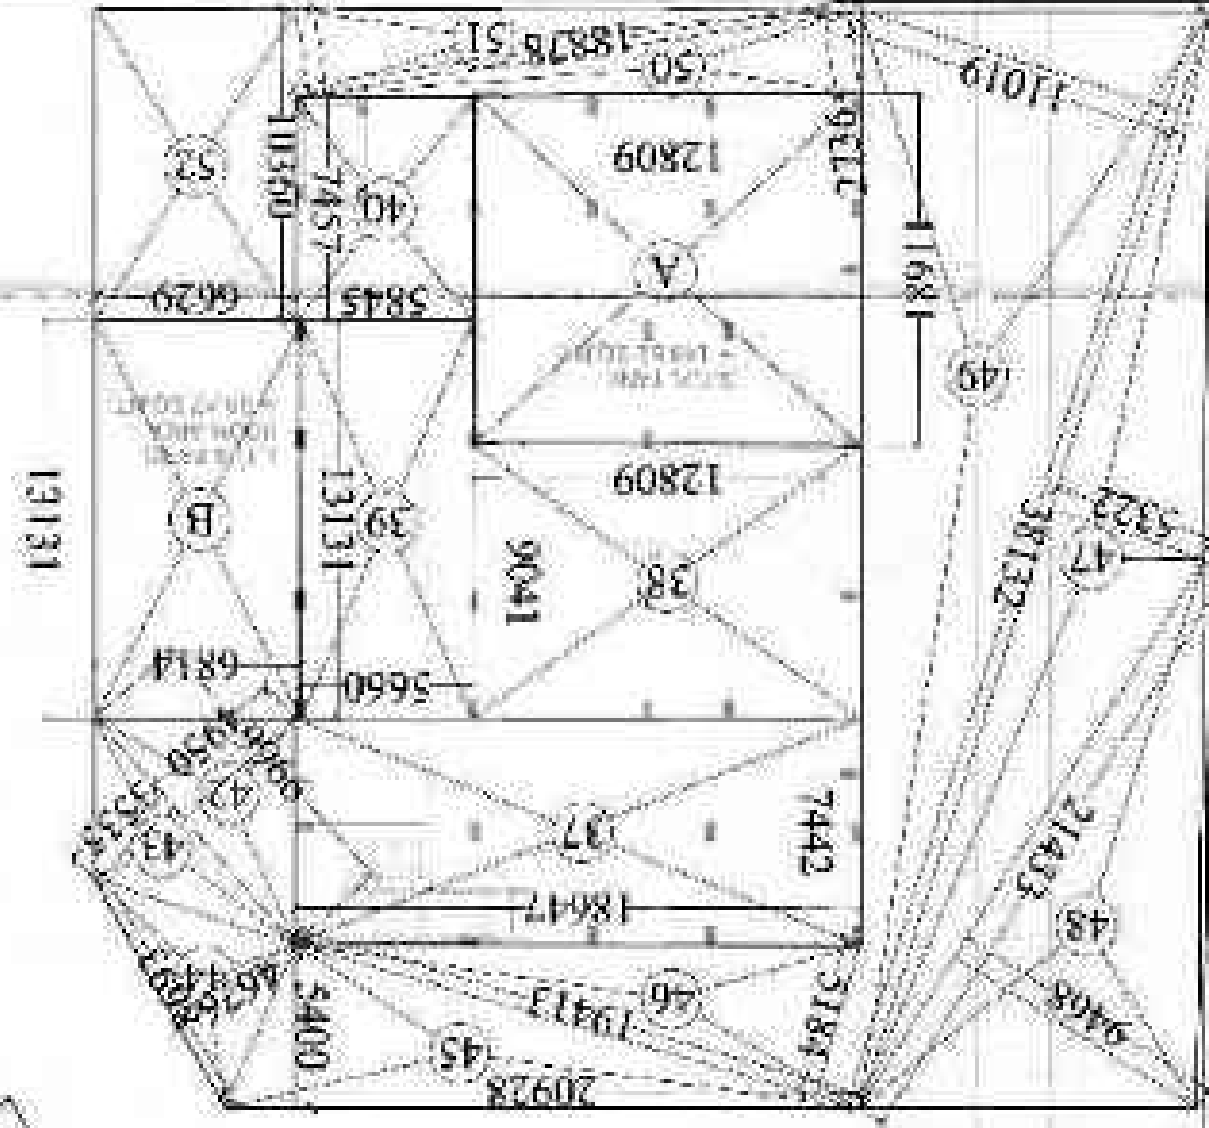

OPTIMUM DEDUCTION AREA DETAIL (CUT OUT AREA)	
1.	1.6666 X 2 = 3.3332
2.	5.7478 X 1.7665 = 10.1355
3.	4.2263 X 2.0755 = 8.7550
4.	5.1365 X 1.8805 = 9.6592
5.	2.1235 X 4.8125 = 10.2198
6.	5.1068 X 1.7235 = 8.7993
7.	4.8125 X 1.8110 = 8.7163
TOTAL = 55.0530	
BAY 13 = 55.0530	

ODIUM DEDUCTION AREA DETAIL (CUT OUT AREA)

BASEMENT DEDUCTION AREA DETAIL	1	2	
1	2	
1	2	

BASEMENT DEDUCTION AREA DETAIL

[illegible]

of Line	Time	Line	Time
101	00:00:00	101	00:00:00
102	00:00:00	102	00:00:00
103	00:00:00	103	00:00:00
176	00:00:00	176	00:00:00
177	00		

100.0 MT. WIDE GREEN BELT

130.0 MI, WIDE ROAD

800-97
+115
+3636

3HDO

18 FLOORS
STAIR
ROSEMARY
TOWER-E

TOWER-C
BASEMENT
STAIR
15 FLOORS

1800 W. 11th St.
#1111
#NEWBORN
2-1-1998

58000 LITERS
+ INK/VESE
10/10/10

5800 W 22
+ 17119
+ 18638

UNIVERSITY
WASHINGTON
GROUND
FILMS




Page No. _____
 Date ____/____/____
 Signature _____


PROJECT :-	GROUP HOUSING AT AT PLOT NO. 41, RMC,
	TECH ZONE - A
	GURGAON (H.P.)
REVISOR'S & APPROVER :-	
	MR. SANGYATA PROMOTIES PVT. LTD.
	ADD : D-33, VIKAS Vihar, DELHI-110
	TELEPHONE : RAJESH JODHAN
	PHONE: 0000393
DRAWING TITLE :-	LANDSCAPE ARCHITECTURE

[illegible]

Table 1: Summary of the results of the 1990 Census of the United States, showing the population of the United States by age, sex, and race. The table is organized into four main sections: Total Population, White, Black, and Other. Each section contains a table with columns for Age Group, Sex, and Race, and rows for the total population and the population of each race. The data is presented in a tabular format with columns for Age Group, Sex, and Race, and rows for the total population and the population of each race. The data is presented in a tabular format with columns for Age Group, Sex, and Race, and rows for the total population and the population of each race.

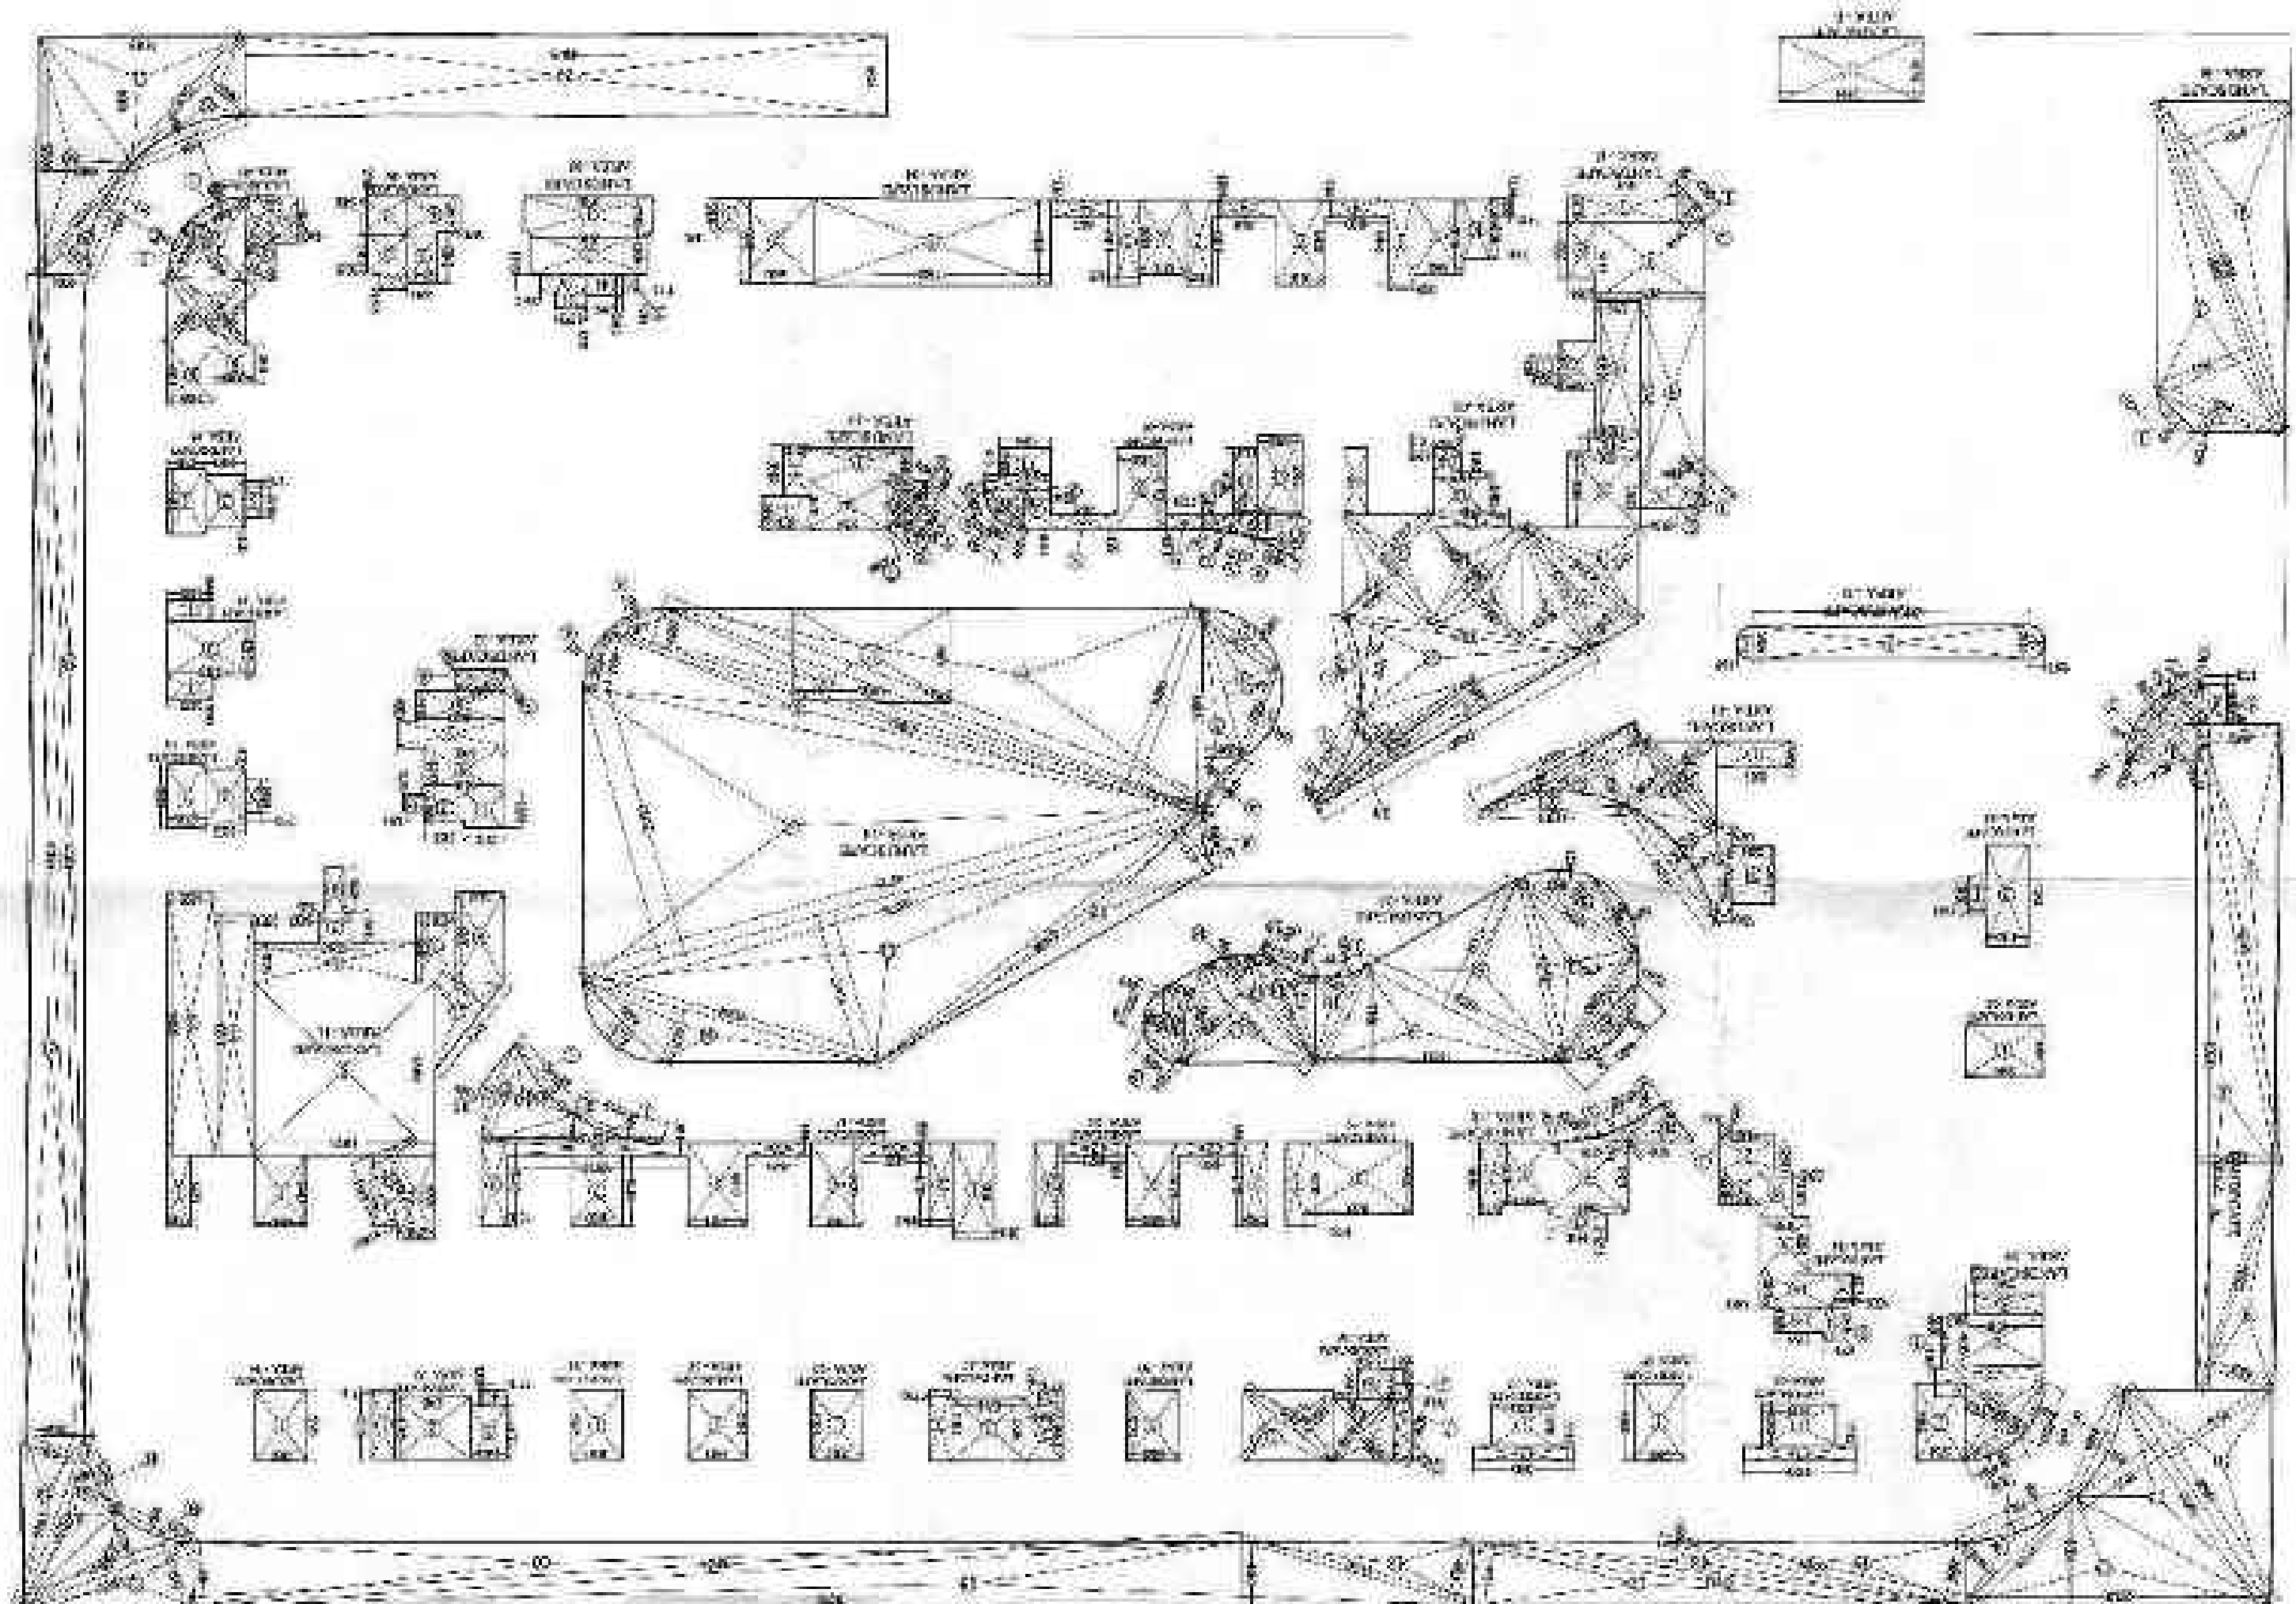

DATE	DESCRIPTION	AMOUNT	BALANCE
10/1/01	OPENING BALANCE	100.00	100.00
10/15/01	PAYROLL	50.00	50.00
10/20/01	RENT	25.00	25.00
10/25/01	SALES	75.00	100.00
10/30/01	PAYROLL	50.00	50.00
11/5/01	RENT	25.00	25.00
11/10/01	SALES	75.00	100.00
11/15/01	PAYROLL	50.00	50.00
11/20/01	RENT	25.00	25.00
11/25/01	SALES	75.00	100.00
11/30/01	PAYROLL	50.00	50.00
12/5/01	RENT	25.00	25.00
12/10/01	SALES	75.00	100.00
12/15/01	PAYROLL	50.00	50.00
12/20/01	RENT	25.00	25.00
12/25/01	SALES	75.00	100.00
12/30/01	PAYROLL	50.00	50.00
1/5/02	RENT	25.00	25.00
1/10/02	SALES	75.00	100.00
1/15/02	PAYROLL	50.00	50.00
1/20/02	RENT	25.00	25.00
1/25/02	SALES	75.00	100.00
1/30/02	PAYROLL	50.00	50.00
2/5/02	RENT	25.00	25.00
2/10/02	SALES	75.00	100.00
2/15/02	PAYROLL	50.00	50.00
2/20/02	RENT	25.00	25.00
2/25/02	SALES	75.00	100.00
2/28/02	PAYROLL	50.00	50.00
3/5/02	RENT	25.00	25.00
3/10/02	SALES	75.00	100.00
3/15/02	PAYROLL	50.00	50.00
3/20/02	RENT	25.00	25.00
3/25/02	SALES	75.00	100.00
3/30/02	PAYROLL	50.00	50.00
4/5/02	RENT	25.00	25.00
4/10/02	SALES	75.00	100.00
4/15/02	PAYROLL	50.00	50.00
4/20/02	RENT	25.00	25.00
4/25/02	SALES	75.00	100.00
4/30/02	PAYROLL	50.00	50.00
5/5/02	RENT	25.00	25.00
5/10/02	SALES	75.00	100.00
5/15/02	PAYROLL	50.00	50.00
5/20/02	RENT	25.00	25.00
5/25/02	SALES	75.00	100.00
5/30/02	PAYROLL	50.00	50.00
6/5/02	RENT	25.00	25.00
6/10/02	SALES	75.00	100.00
6/15/02	PAYROLL	50.00	50.00
6/20/02	RENT	25.00	25.00
6/25/02	SALES	75.00	100.00
6/30/02	PAYROLL	50.00	50.00
7/5/02	RENT	25.00	25.00
7/10/02	SALES	75.00	100.00
7/15/02	PAYROLL	50.00	50.00
7/20/02	RENT	25.00	25.00
7/25/02	SALES	75.00	100.00
7/30/02	PAYROLL	50.00	50.00
8/5/02	RENT	25.00	25.00
8/10/02	SALES	75.00	100.00
8/15/02	PAYROLL	50.00	50.00
8/20/02	RENT	25.00	25.00
8/25/02	SALES	75.00	100.00
8/30/02	PAYROLL	50.00	50.00
9/5/02	RENT	25.00	25.00
9/10/02	SALES	75.00	100.00
9/15/02	PAYROLL	50.00	50.00
9/20/02	RENT	25.00	25.00
9/25/02	SALES	75.00	100.00
9/30/02	PAYROLL	50.00	50.00
10/5/02	RENT	25.00	25.00
10/10/02	SALES	75.00	100.00
10/15/02	PAYROLL	50.00	50.00
10/20/02	RENT	25.00	25.00
10/25/02	SALES	75.00	100.00
10/30/02	PAYROLL	50.00	50.00
11/5/02	RENT	25.00	25.00
11/10/02	SALES	75.00	100.00
11/15/02	PAYROLL	50.00	50.00

LANDSCAPE AREA DETAIL		DETAIL OF LANDSCAPE AREA AT GROUND FLOOR	
1	1	1	1
2	2	2	2
3	3	3	3
100	100	100	100

[illegible]

Handwritten signature and date on a document. The signature is written in cursive and appears to be "M. J. ...". The date "1970" is written below the signature. There are also some other markings and text on the document, including "1970" and "1970" written vertically.