


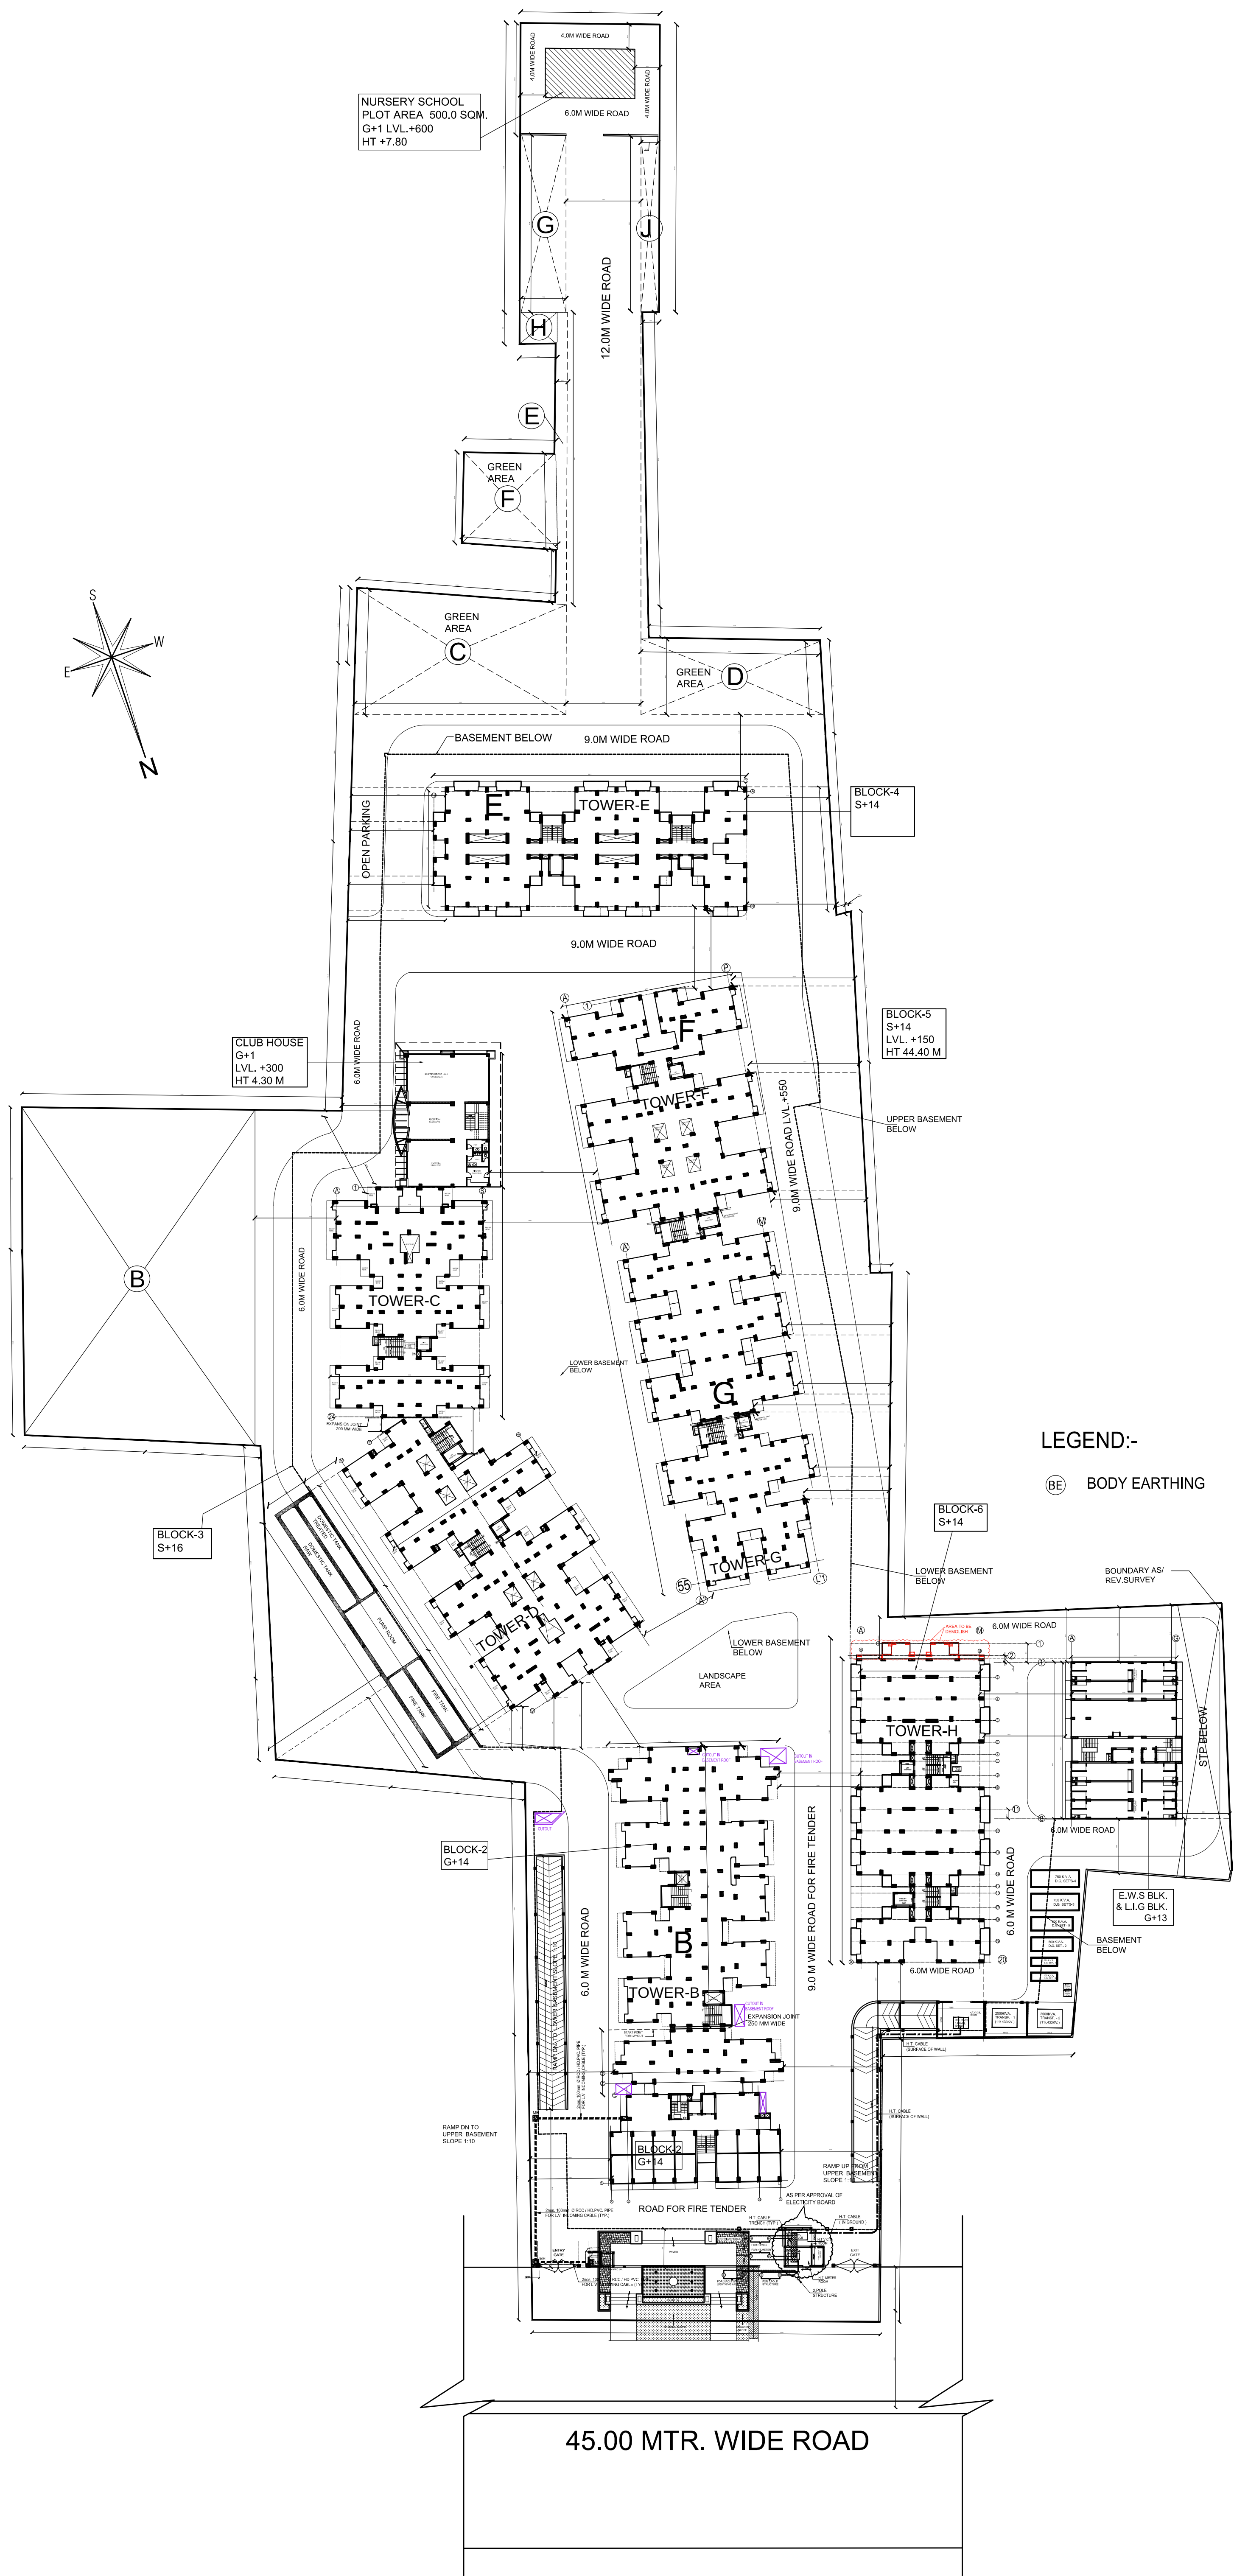

PROJECT
PROPOSED GROUP HOUSING AT
KHASRA NO. 935, 938, 939, 940 & 897
VILLAGE SADDIK NAGAR
PARGANA, LONI, GHAZIABAD (UP)

DRG. TITLE
11KV. SUB-STATION &
H.T, L.T. CABLE ROUTE LAYOUT
(MAIN SITE PLAN)

ARCHITECTS
Design Axis
architects
T-13/4 AM BACH FARM HOUSE NEAR SHAMSHI TALAB
ANDHERA MOKH, MEHRAULI NEW DELHI - 110030
PH - 9811056563, 26644831, 26648146
EMAIL - vireshg@hotmail.com

CONSULTANTS
ENGINEERING CONSULTANTS
N-17, AAM BACH FARM HOUSE SHAMSHI TALAB
MEHRAULI-110030, PHONE- 26644831, 26643806

DESIGNED	G.P. GUPTA	DRG. NO.	REV.
DRWAN.	SATYA	EL-01S	0
DATE	08-07-2016		
SCALE	N.T.S.		